




8.1 DA 2015/311 - Multi Dwelling Housing, No. 175 Tamar Street, Ballina.DOC

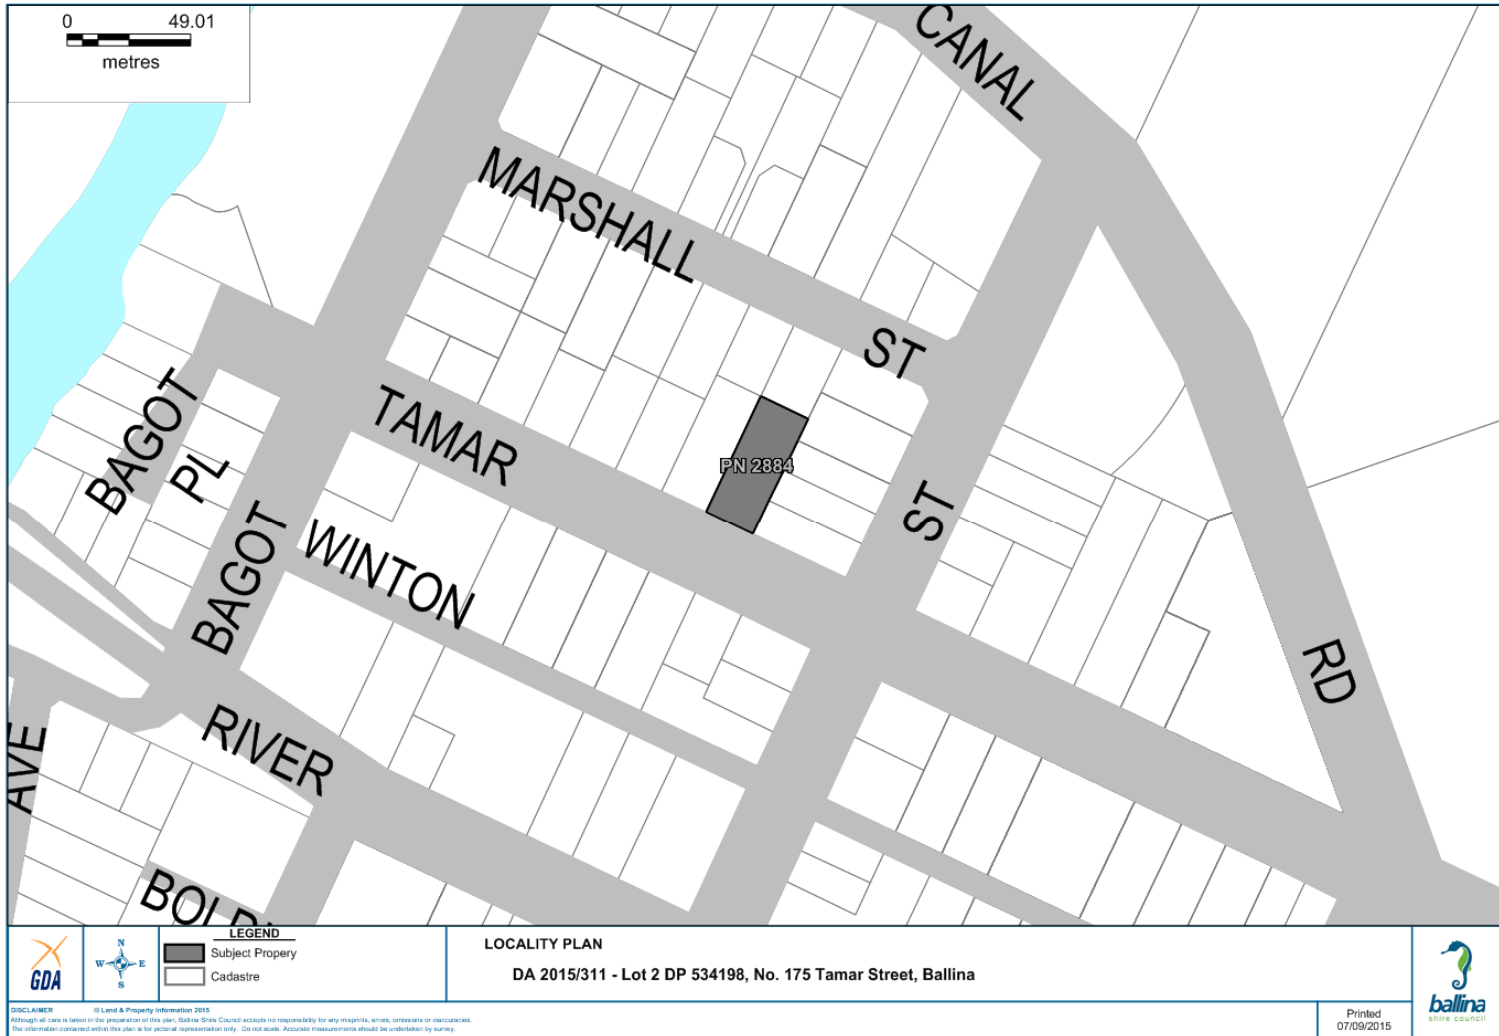

8.1 DA 2015/311 - Multi Dwelling Housing, No. 175 Tamar Street, Ballina.DOC

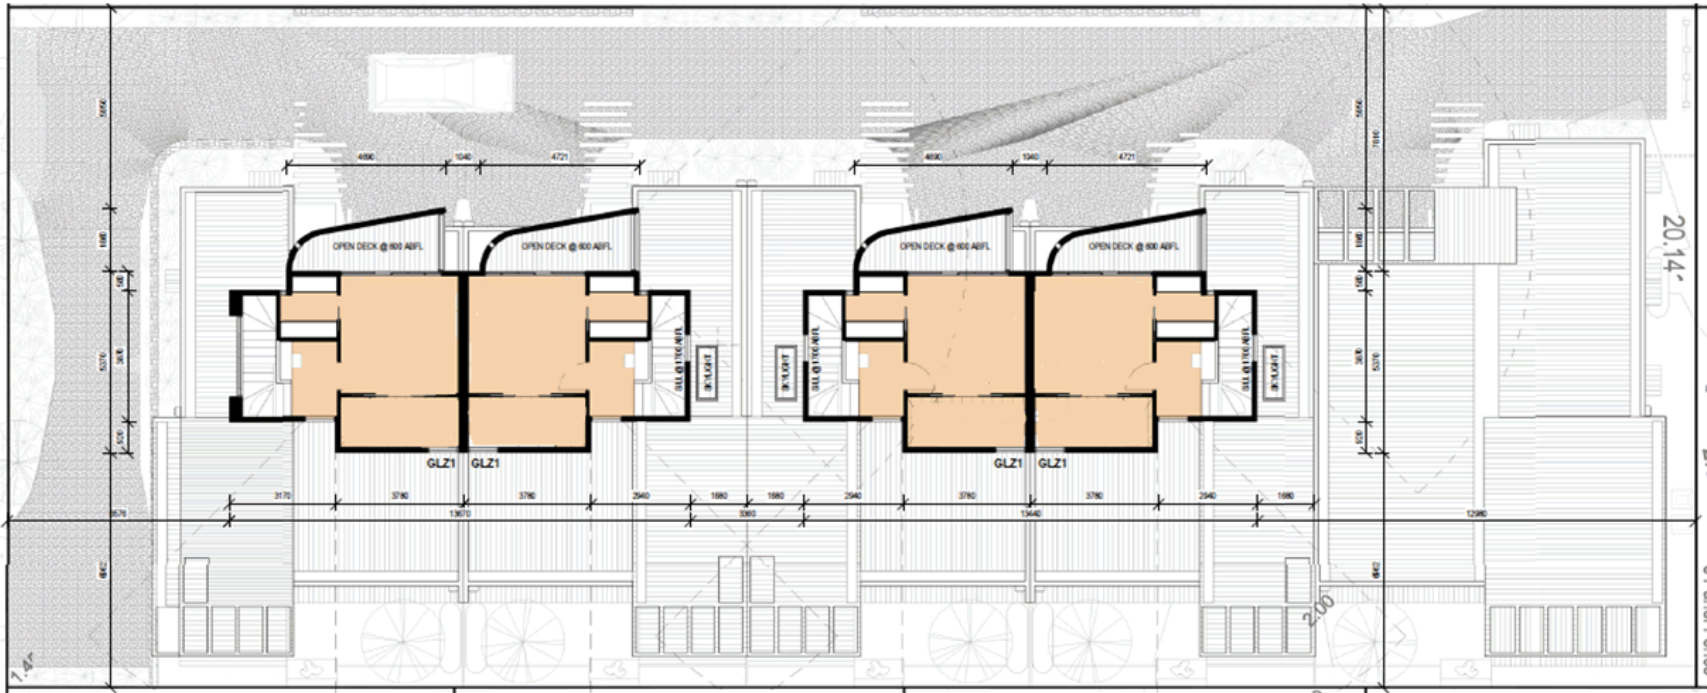

8.1 DA 2015/311 - Multi Dwelling Housing, No. 175 Tamar Street, Ballina.DOC

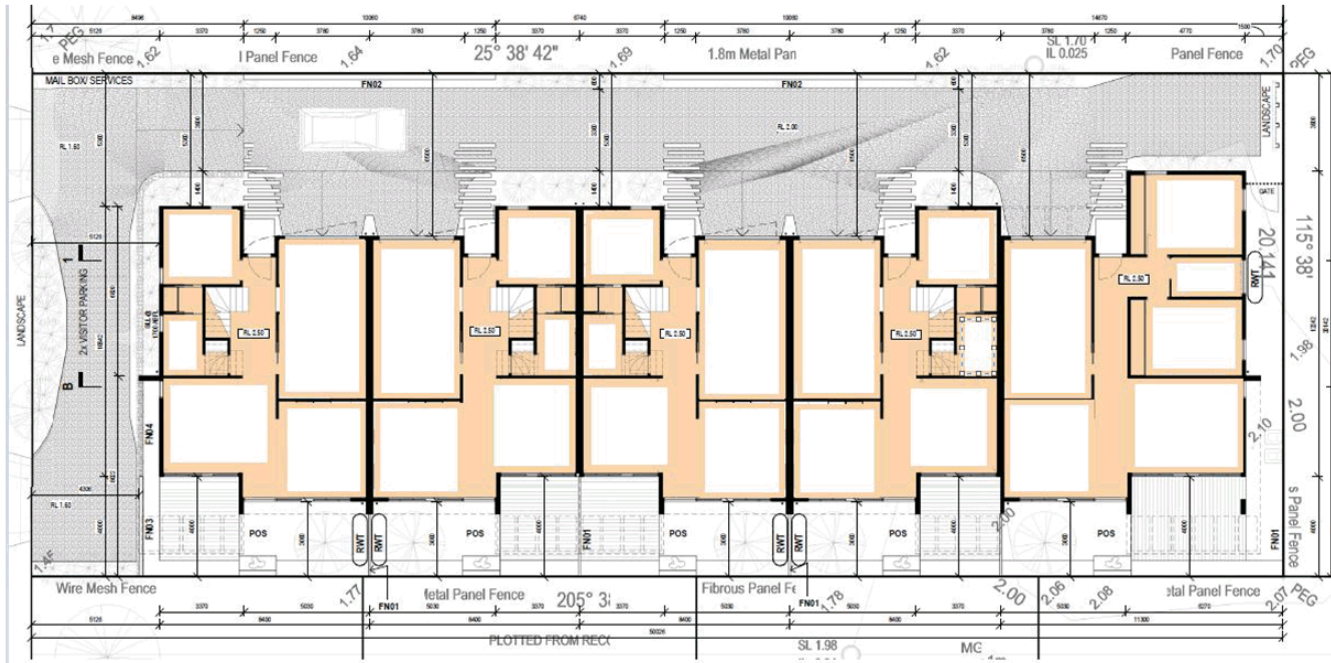

8.1 DA 2015/311 - Multi Dwelling Housing, No. 175 Tamar Street, Ballina.DOC



1 7 5 T A M A R S T R E E T



DRAWING LIST

700	COVER PAGE
701	SITE ANALYSIS
702	SITE PLAN & ESD ON-NEIGHBOUR
703	EXISTING & PROPOSED PLAN
704	PROPOSED ARCHITECTURAL PLAN
705	PROPOSED FIRST FLOOR PLAN
706	ELEVATIONS
707	ELEVATIONS
708	SECTIONS
709	PERSPECTIVE MEDIA
710	PERSPECTIVE MEDIA
711	ROOF PLAN & FINISH DIAGRAMS AND NOTES

PROJECT
175 TAMAR STREET

PROJECT ADDRESS
175 TAMAR STREET BALLINA


CLIENT
ZINIA BRACHMANIS-JOHN

TITLE
COVER PAGE



SCALE DRAWN DATE DRAWN BY REV
1:1 TP 16 05 15 TP00 A



8.1 **DA 2015/311 - Multi Dwelling Housing, No. 175 Tamar Street, Ballina.DOC**

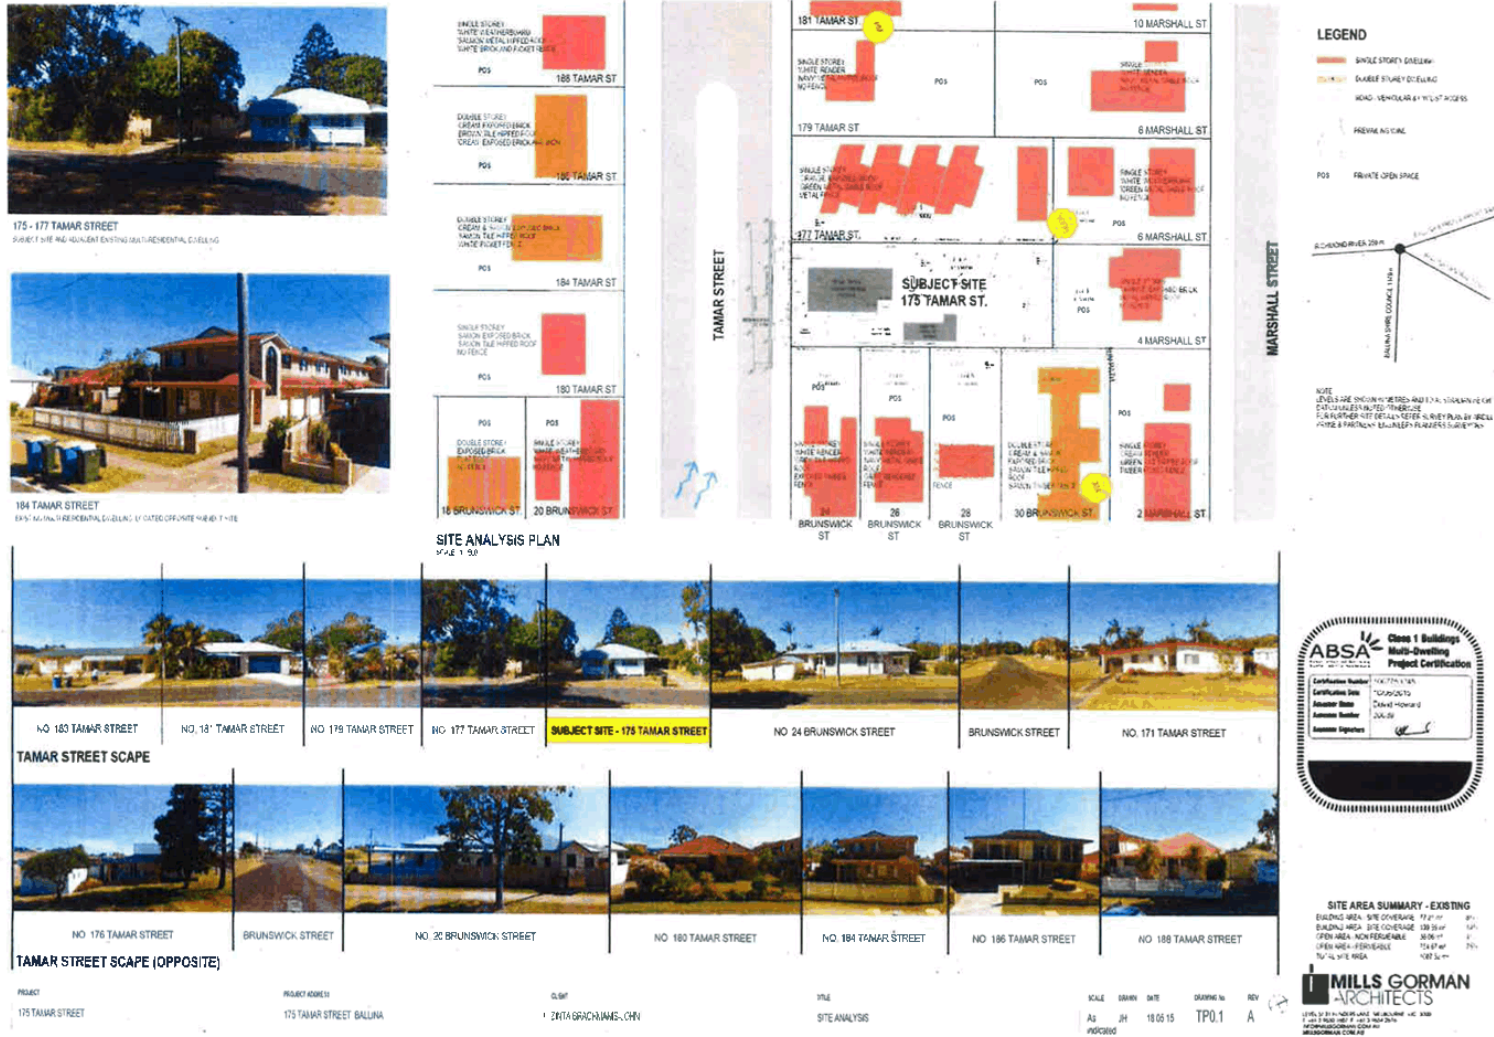

8.1 **DA 2015/311 - Multi Dwelling Housing, No. 175 Tamar Street, Ballina.DOC**

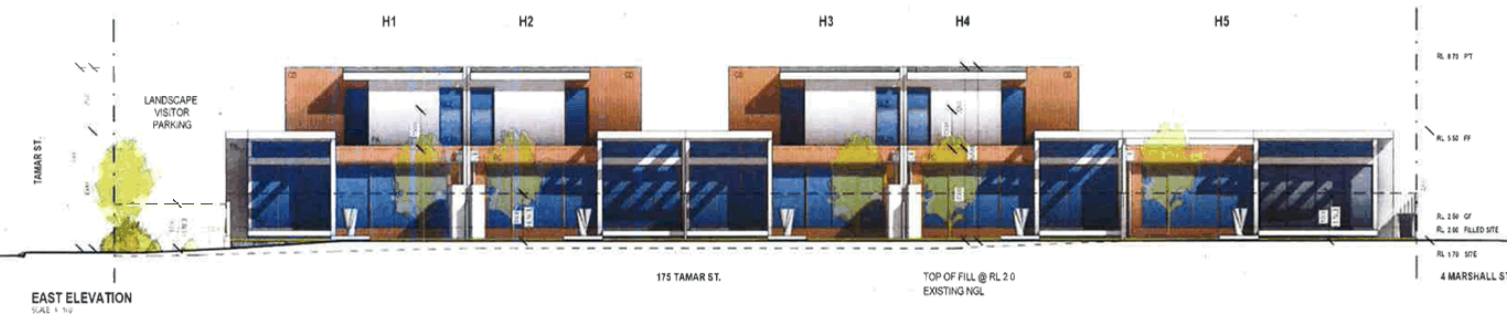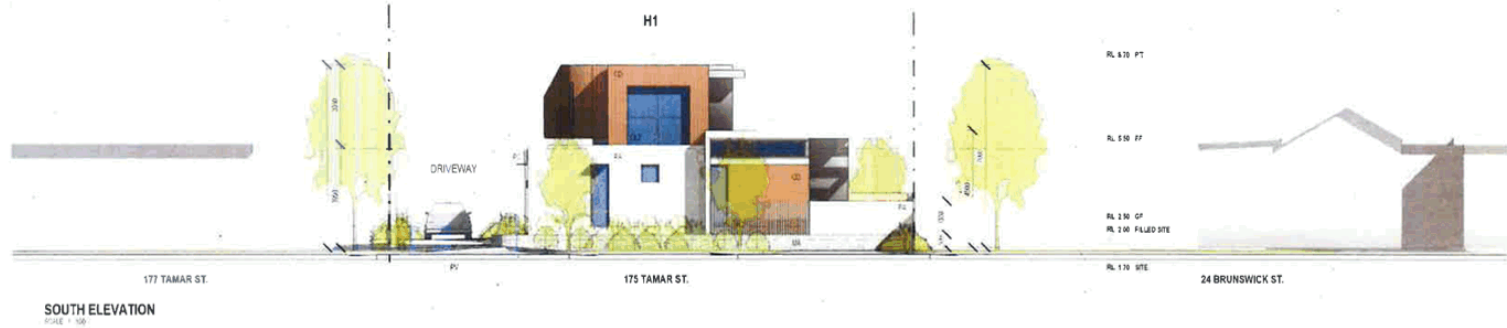

PROJECT
175 TAMAR STREET

MATERIALS LEGEND

CE	CLAY TILE TERRAZZO	FA	TABIT FALSH DUSTA GREY FERRULE PAVI	WA	WASKURY - STONEWALL	TS	TERRAZZO
GAZ	GLAZED	GAZ	DESIGURE GLASS	FC	FLUORESCAT MURB CULCAB-NO TRAME GREY	PV	GRAVEL - FERRETABLE

PROJECT ADDRESS
175 TAMAR STREET BALLINA

CLIENT
ZINTA BRACHINIS-JOHN

TITLE
ELEVATIONS


LEGEND

SB01	SCREEN TYPE 1 - FRONT SCREEN - 100% ZS - 100% VENTS
	NAUTIC (DATEREGULATED)
	SPHINX
	BRICKLAY FLAZ



SCALE: DRAWN DATE: DRAWING NO: REV
A1: A1/01 18.05.15 TP2.0 A

8.1 DA 2015/311 - Multi Dwelling Housing, No. 175 Tamar Street, Ballina.DOC

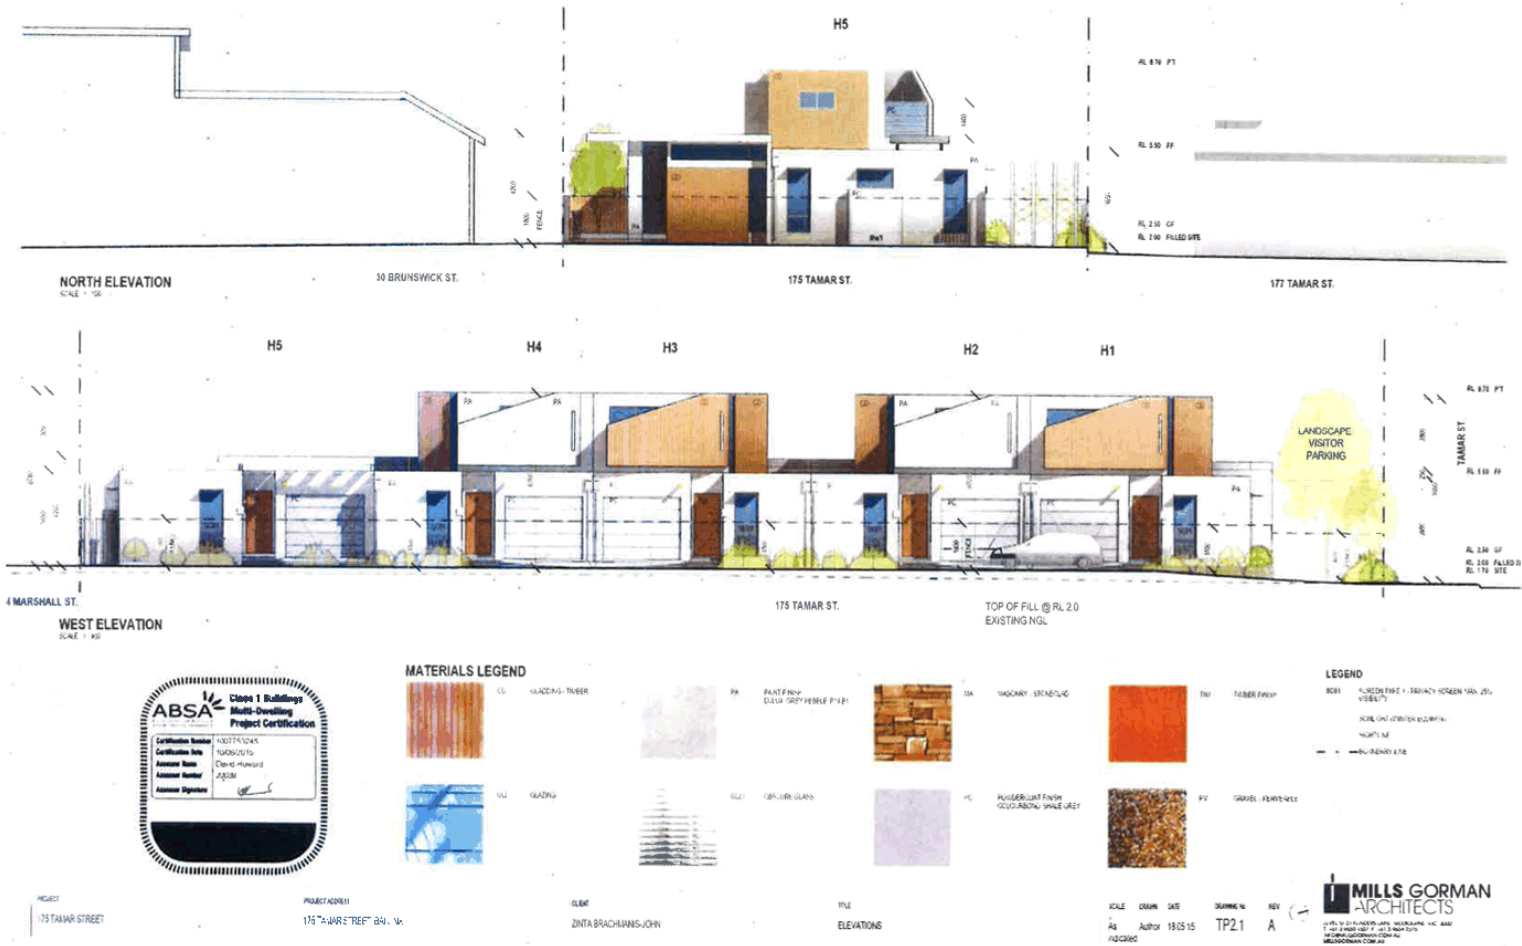

8.1 DA 2015/311 - Multi Dwelling Housing, No. 175 Tamar Street, Ballina.DOC



PROJECT
175 TAMAR STREET

PROJECT ADDRESS
175 TAMAR STREET BALLINA

CLIENT
ZANTA BRACHIANIS-JOHN

TITLE
PERSPECTIVE VIEWS

SCALE DRAWN DATE DRAWING No. REV
TP 18.06.15 TP4.0 A

