


8.2 **Ballina Farmers Market - Expansion Request**

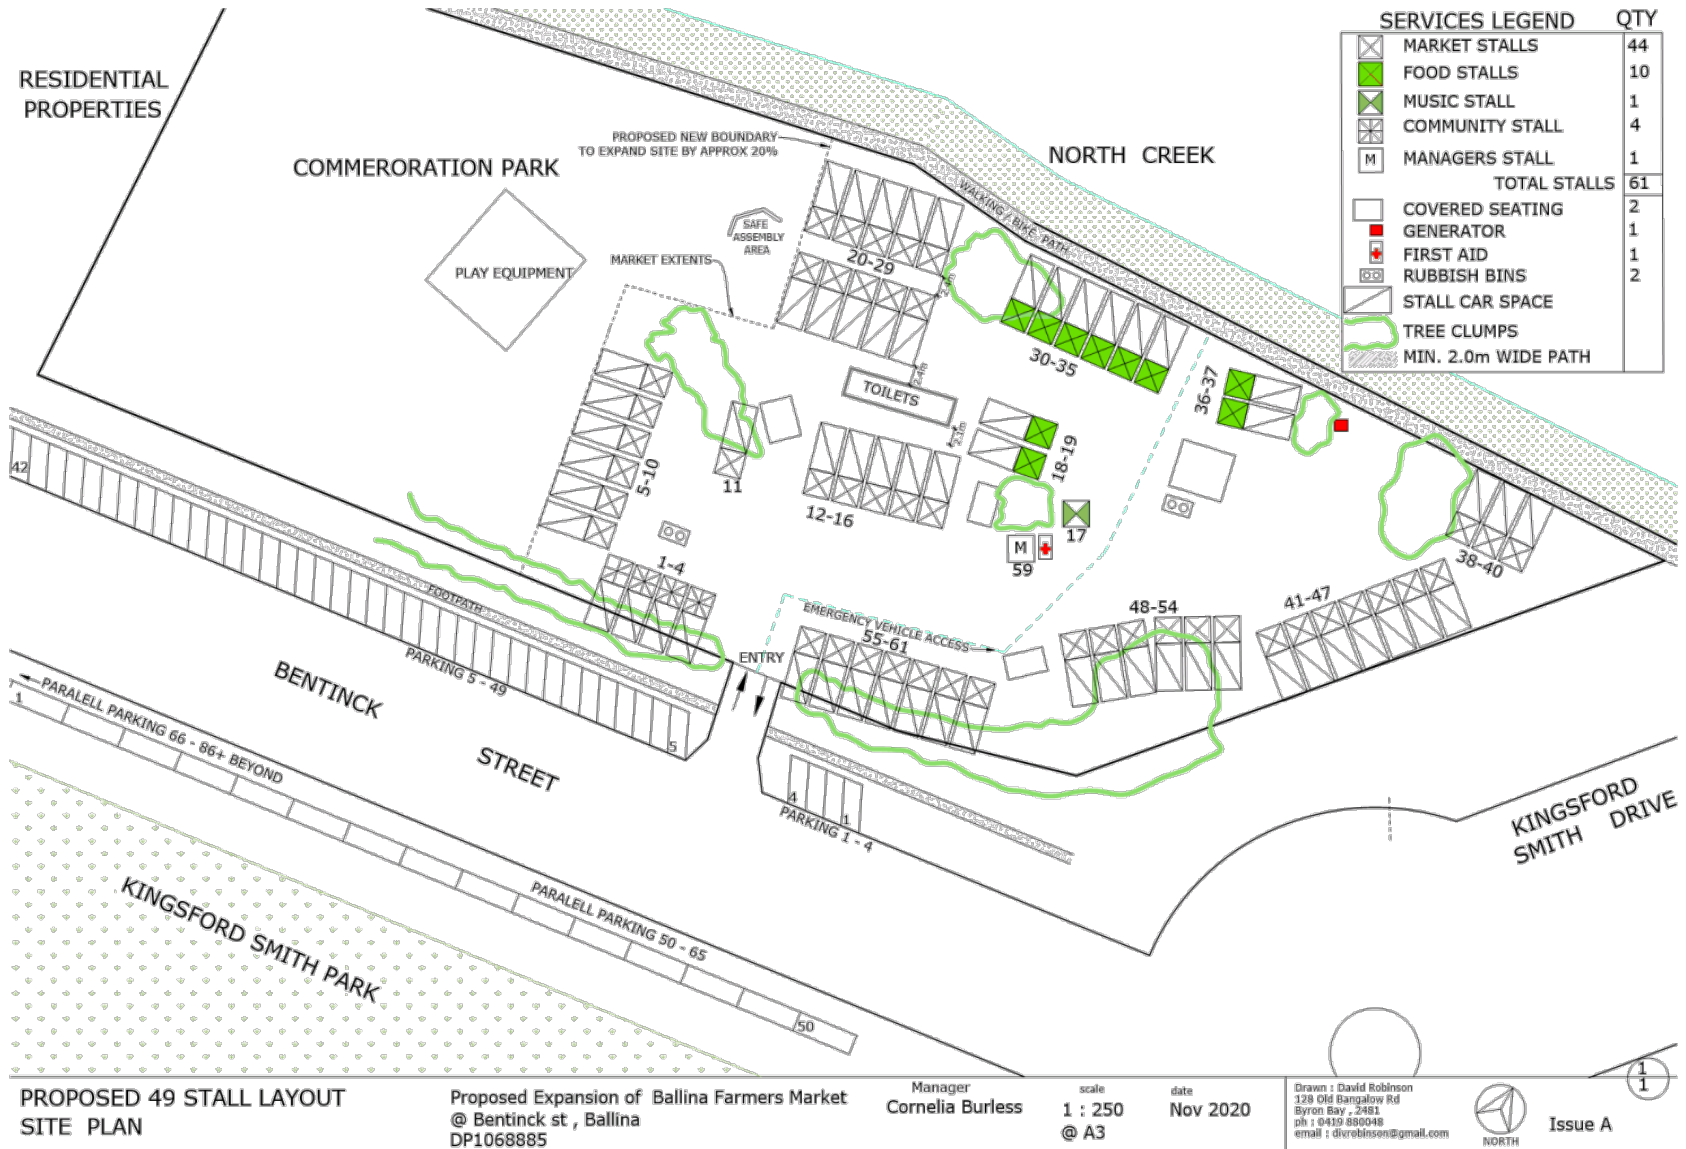

PROPOSED 49 STALL LAYOUT
SITE PLAN

Proposed Expansion of Ballina Farmers Market
@ Bentinck st , Ballina
DP1068885

Manager
Cornelia Burless

scale
1 : 250
@ A3

date
Nov 2020

Drawn : David Robinson
328 Old Bangalow Rd
Byron Bay , 2481
ph : 0419 880048
email : divrebinson@gmail.com



Issue A

