





Angels Beach to Lennox Head Coastal Walk

Drawing Schedule

Title	Drawing No.
Overall Layout Plan	1818/000
Layout - Sheet 1 of 5	1818/001
Layout - Sheet 2 of 5	1818/002
Layout - Sheet 3 of 5	1818/003
Layout - Sheet 4 of 5	1818/004
Layout - Sheet 5 of 5	1818/005
Longitudinal Section - Sheet 1 of 8	1818/006
Longitudinal Section - Sheet 2 of 8	1818/007
Longitudinal Section - Sheet 3 of 8	1818/008
Longitudinal Section - Sheet 4 of 8	1818/009
Longitudinal Section - Sheet 5 of 8	1818/010
Longitudinal Section - Sheet 6 of 8	1818/011
Longitudinal Section - Sheet 7 of 8	1818/012
Longitudinal Section - Sheet 8 of 8	1818/013
Typical Cross Sections - Ch 0-150	1818/014
Fence Details and Typical Cross Section for Roadside Shared Path	1818/015
Timber Boardwalk Details	1818/016



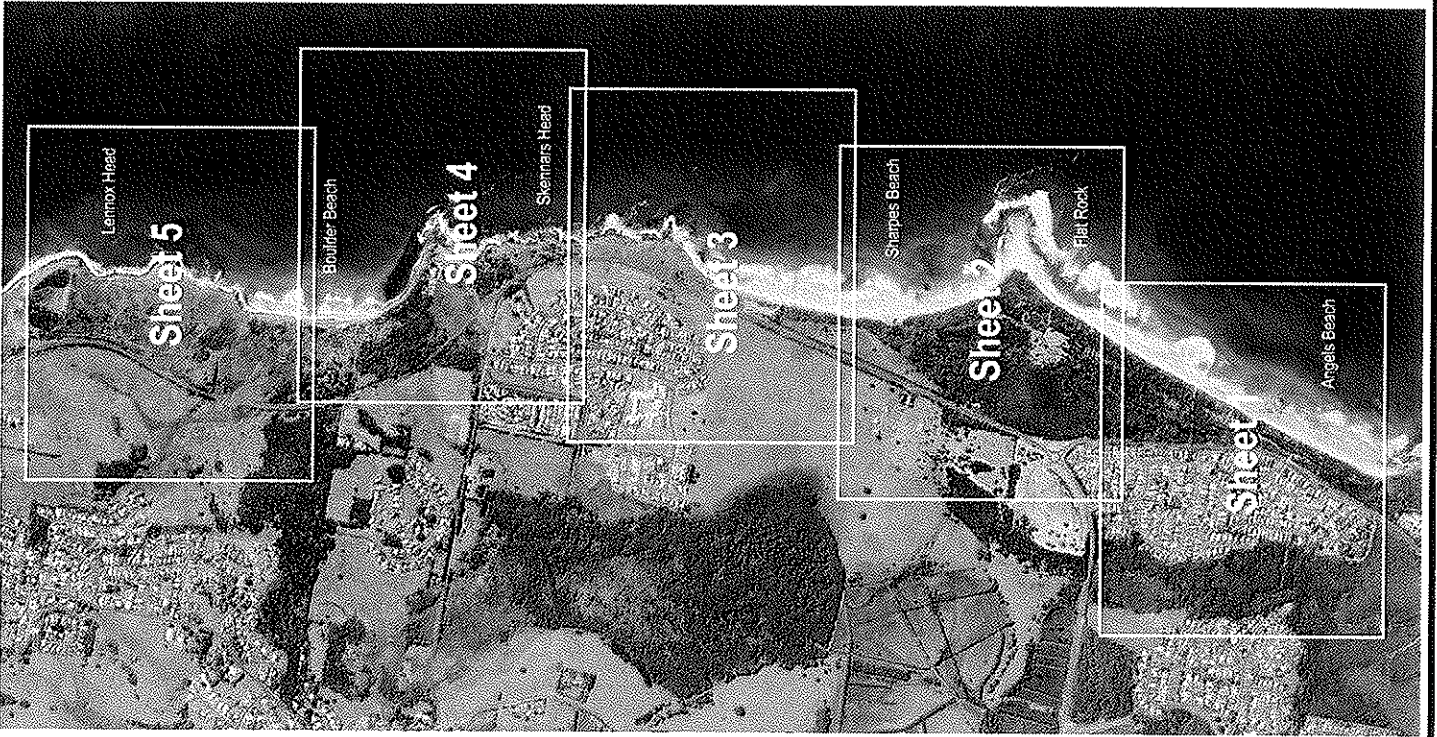 

5	Final Plan	13/12/2011	13/12/2011	13/12/2011	13/12/2011	13/12/2011	13/12/2011
4	Sheet for Approval	13/12/2011	13/12/2011	13/12/2011	13/12/2011	13/12/2011	13/12/2011
3	Site Preparation	13/12/2011	13/12/2011	13/12/2011	13/12/2011	13/12/2011	13/12/2011
2	Site Plan	13/12/2011	13/12/2011	13/12/2011	13/12/2011	13/12/2011	13/12/2011
1	Site Plan	13/12/2011	13/12/2011	13/12/2011	13/12/2011	13/12/2011	13/12/2011

© Geo LINK 2011

Geo LINK is a registered company in New South Wales, Australia. All rights reserved. No part of this publication may be reproduced, stored in a retrieval system, or transmitted, in any form or by any means, without the prior written permission of Geo LINK.



North: 65 Bolton Street
 PO Box 15
 LENOXHEAD NSW 2479
 Tel: 02 662 7222
 Fax: 02 662 7222
 info@geolink.com.au
 www.geolink.com.au

Quality solutions sustainable future

Project File
Angels Beach to Lennox Head Coastal Walk

Drawn	13/12/2011	13/12/2011	13/12/2011	13/12/2011	13/12/2011	13/12/2011	13/12/2011
Checked	13/12/2011	13/12/2011	13/12/2011	13/12/2011	13/12/2011	13/12/2011	13/12/2011
Approved	13/12/2011	13/12/2011	13/12/2011	13/12/2011	13/12/2011	13/12/2011	13/12/2011
Scale	1:1000	1:1000	1:1000	1:1000	1:1000	1:1000	1:1000
Sheet	1	2	3	4	5	6	7

Project No: 100-2011-001-001-001

Overall Layout Plan
 Drawing No: 1818/000
 Revision: B



LEGEND

	Proposed shared path (asphalt surface, width as shown)
	Existing shared path
	Proposed finger path (surface and width as shown)
	Proposed timber boardwalk or bridge (width as shown)
	Proposed walking path (surface and width as shown)
	Existing walking path
	Grade cross-section recommended limit: shared path > 3% (AS 1428 and Austroads 63) walking path > 10% (AS2156)

Rev	Description	Date	By	Appr
B	Final Issue	02/22/2011	CHM/CZM/BUE	
A	Issued for sales review	20/10/2011	CHM/CZM/BUE	

© GeoLINK 2011

The information on this drawing is for your reference only. It is not to be used for any other purpose without the written consent of GeoLINK.

GeoLINK
 Environmental management and design
 quality solutions sustainable future

Level 11, 45 Bala Street
 PO Box 9
 LENOX HEAD NSW 2147
 Phone: 02 9371 7100
 Fax: 02 9371 7102
 info@geolink.net.au

21 Gosport Street
 PO Box 1446
 COFFS HARBOUR NSW 2450
 Phone: 02 6651 7700
 Fax: 02 6651 7733
 www.geolink.net.au


Angels Beach to Lennox Head Coastal Walk

Ballina Shire Council
 Client

Designed: CHM, CZM, BUE
 Approved: CHM, CZM, BUE
 XREF: 27/10/11

Scale: metres 0 20 40 60 80 100

Drawing Title: Layout - Sheet 1 of 5
 Drawing Number: 1818001
 Revision: B

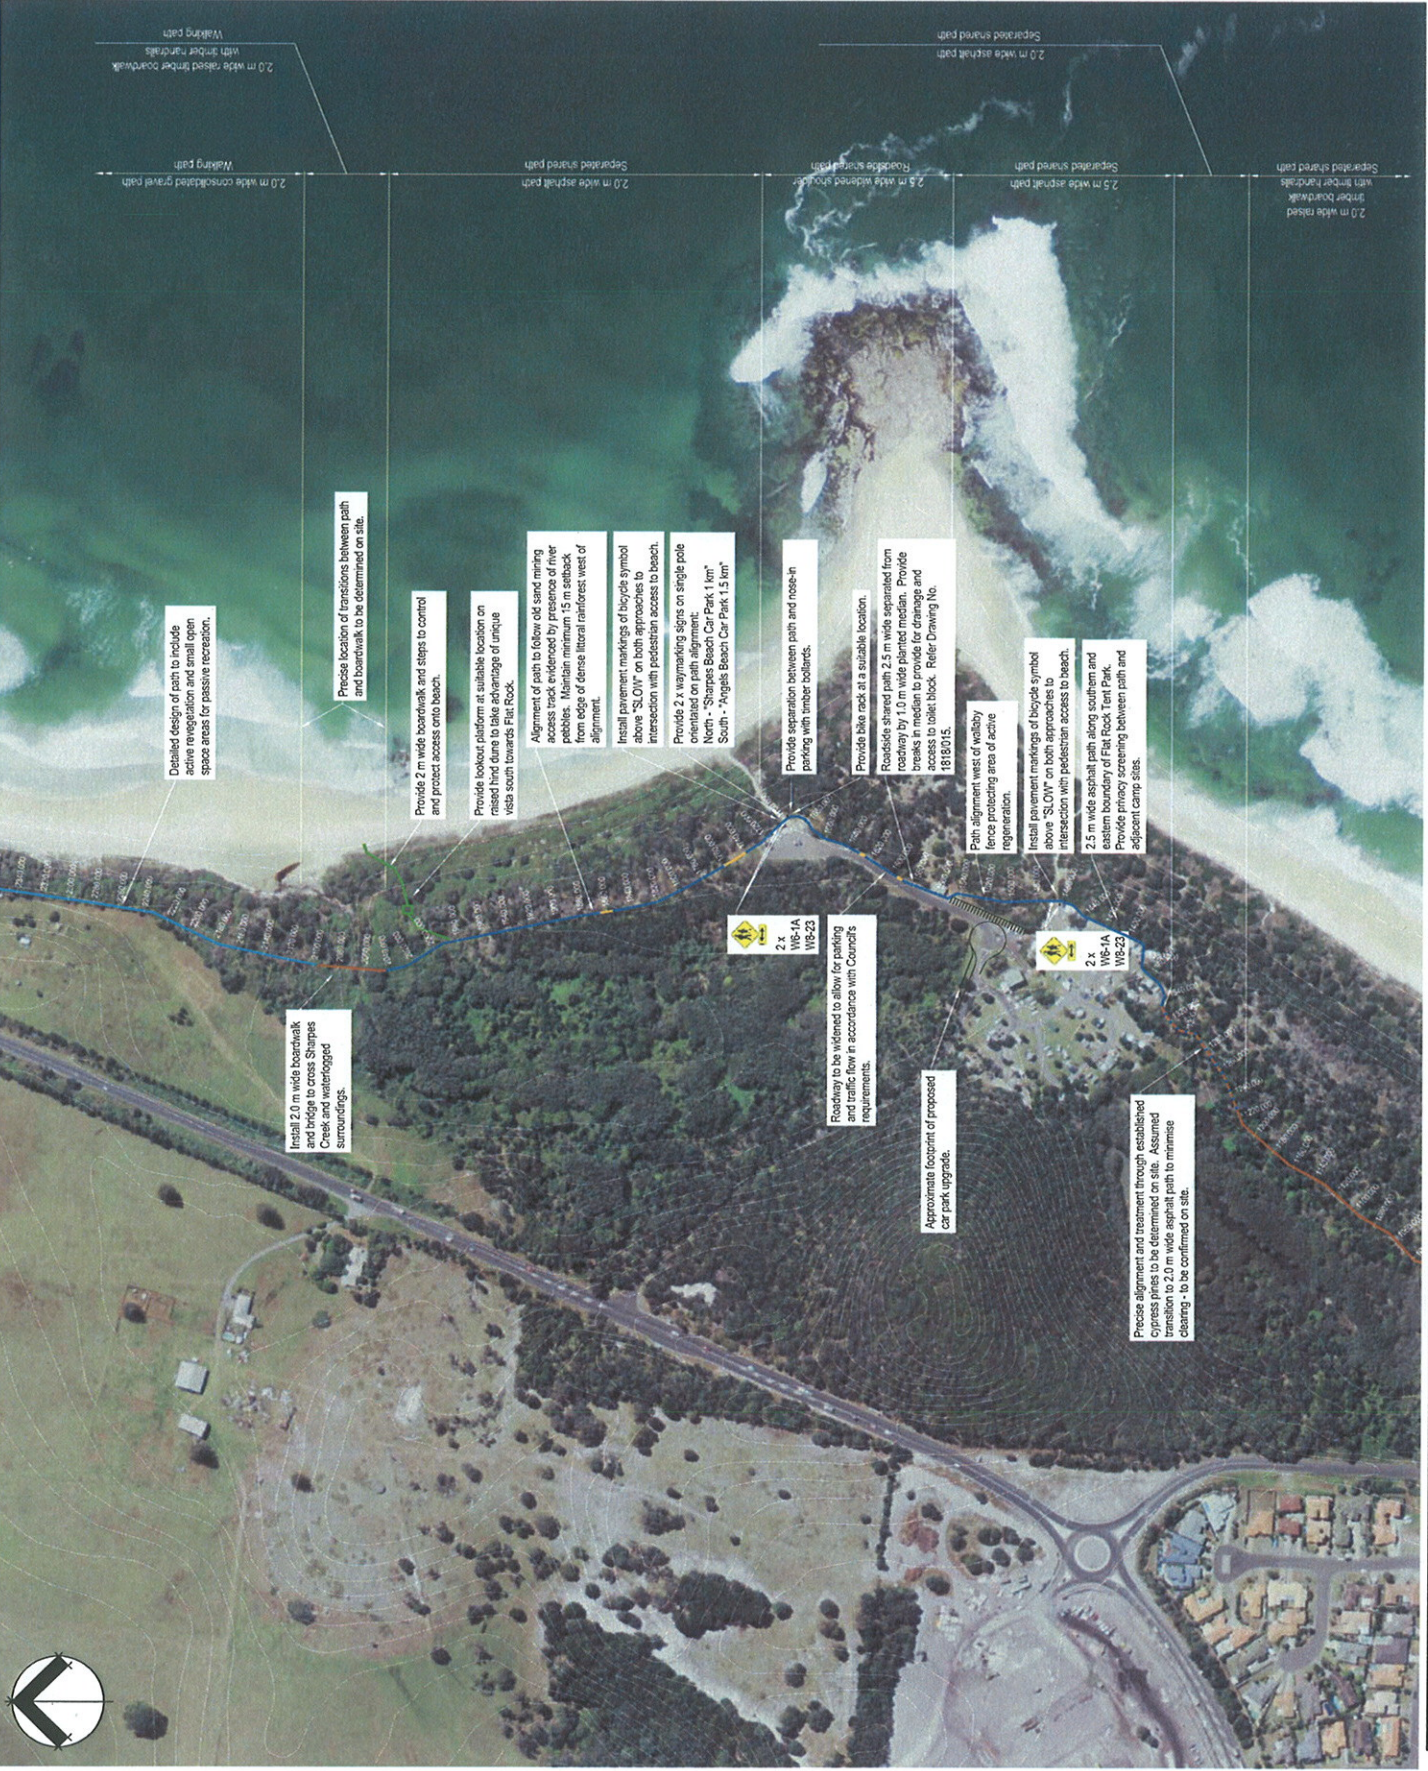

LEGEND

- Proposed shared path (asphalt surface, width as shown)
- Existing shared path
- Proposed finger path (surface and width as shown)
- Proposed timber boardwalk or bridge (width as shown)
- Proposed walking path (surface and width as shown)
- Existing walking path
- Grade exceeds recommended limit shared path > 5% (AS 1428 and Austroads 6a) walking path > 10% (AS2158)

Annotations

Rev	Description	Date	By	App
B	Final Issue	10/12/2011	CHM/CHZ	CHM
A	Issue for client review	28/12/2011	CHM/CHZ	CHM

© GeoLINK 2011

This drawing must be used only for the purposes for which it was prepared. It is not to be used for any purpose or construction other than that intended. GeoLINK is not responsible for any errors or omissions.

GeoLINK
 environmental management and design
 quality solutions sustainable future

Level 11, 64 Ballina Street
 PO Box 9
 LENNOXHEAD NSW 2478
 T 02 6697 7122
 F 02 6697 7122
 info@geolink.net.au

21 Gordon Street
 PO Box 1146
 GARDENS POINT NSW 1515
 T 02 6651 7006
 F 02 6651 7133
 www.geolink.net.au

Project File
 Angels Beach to Lennox Head Coastal Walk


Ballina Shire Council
 Client

Designed: CHM CHM
 Approved: CHM CHM
 Date: 21/10/11
 Checked:

Scale: meters 0 20 40 60 80 100

Drawing File: 1818002

Layout - Sheet 2 of 5
 Drawing Number: 1818002
 Revision: B

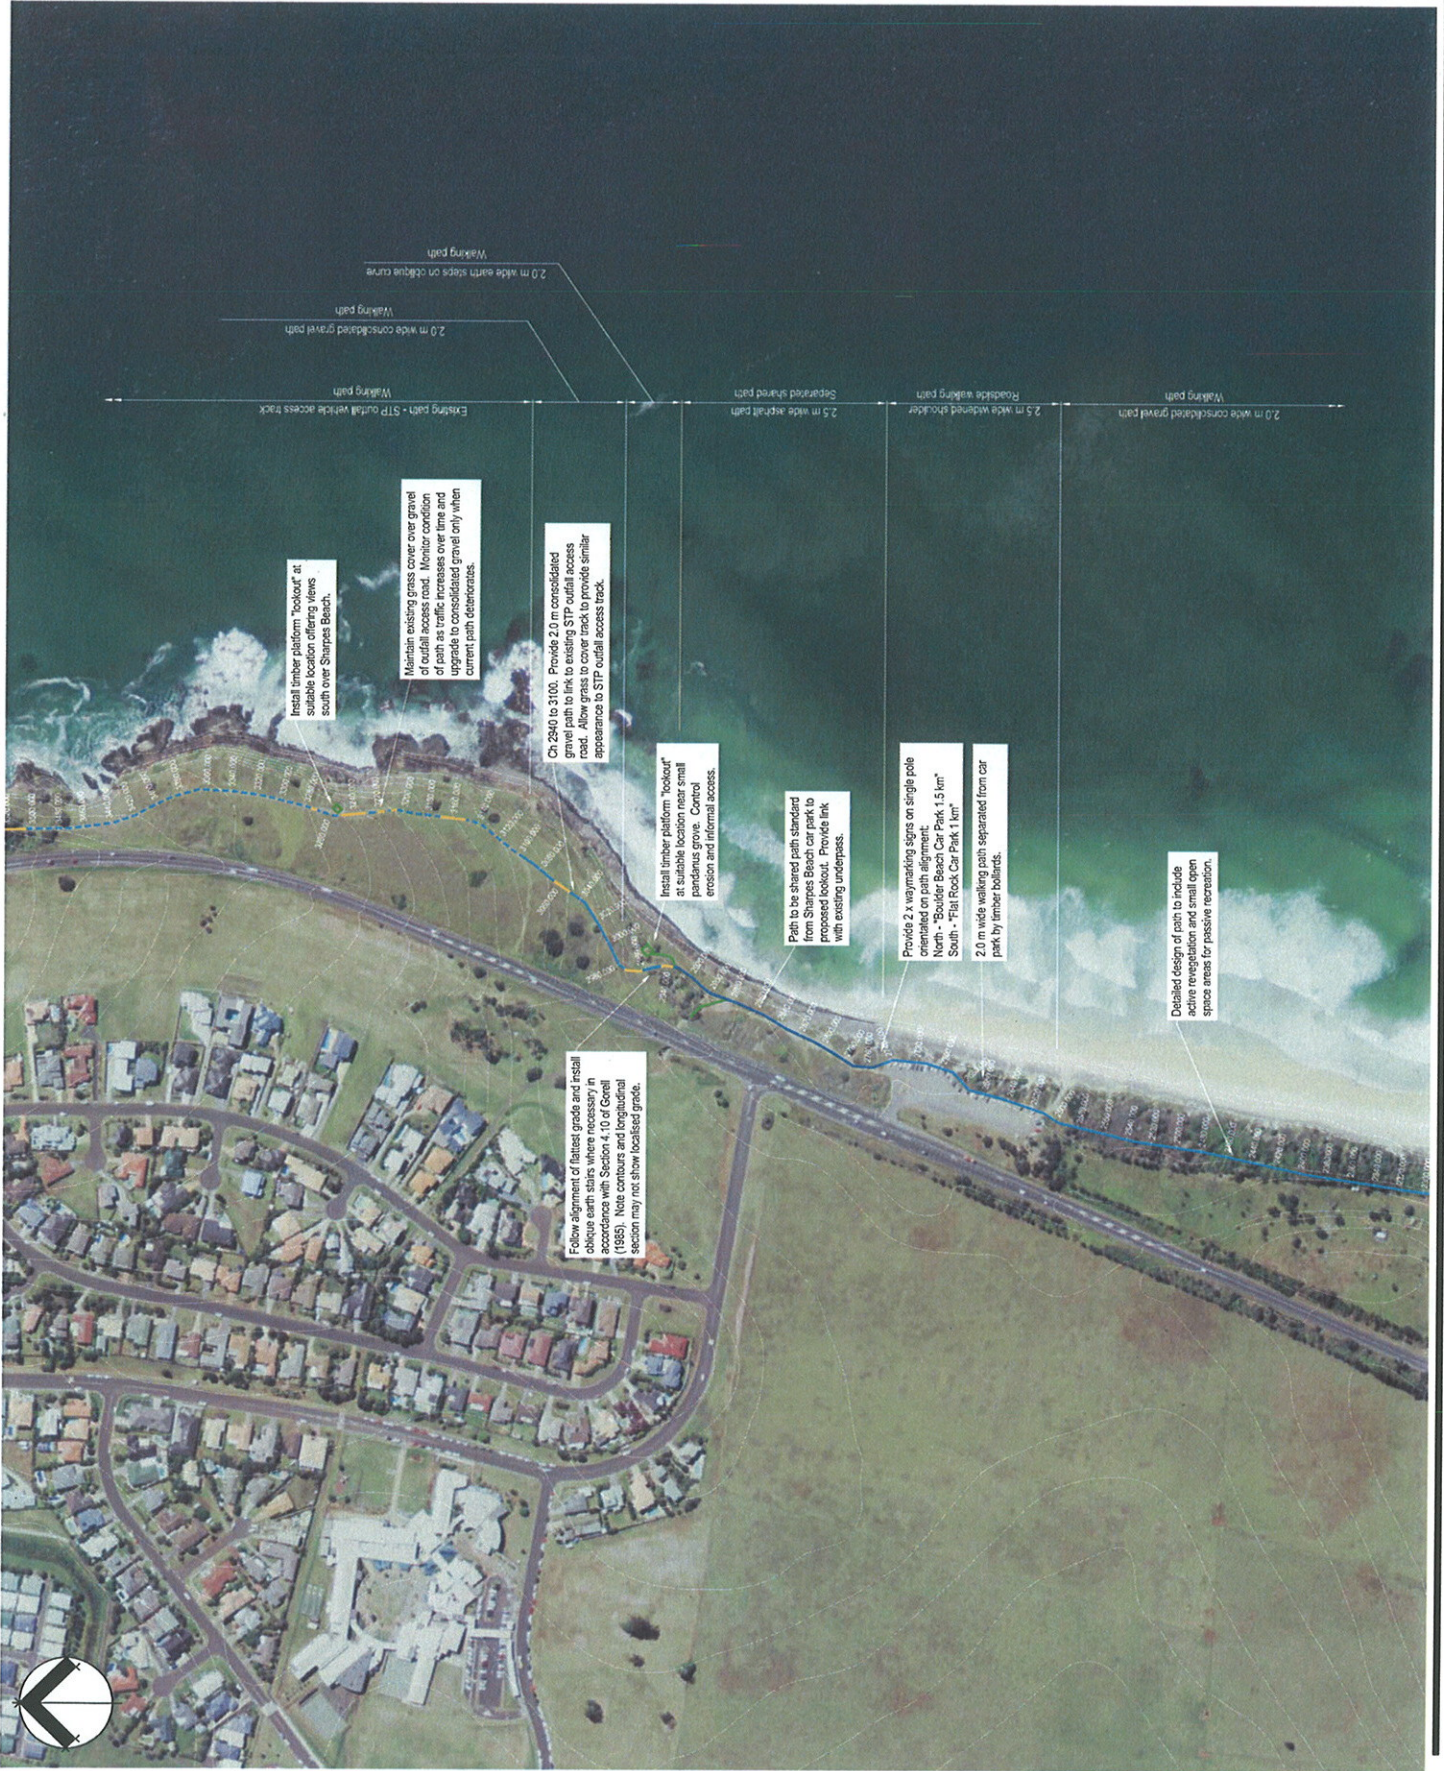

- LEGEND**
- Proposed shared path (asphalt surface, width as shown)
 - Existing shared path
 - Proposed finger path (surface and width as shown)
 - Proposed timber boardwalk or bridge (width as shown)
 - Proposed walking path (surface and width as shown)
 - Existing walking path
 - Grade exceeds recommended limit shared path > 5% (AS1428 and Austroads 6a) walking path > 10% (AS2156)

Install timber platform "lookout" at suitable location on existing views south over Sharpes Beach.

Maintain existing grass cover over gravel of outfall access road. Monitor condition of path as traffic increases over time and upgrade to consolidated gravel only when current path deteriorates.

Ch 2940 to 3100. Provide 2.0 m consolidated gravel path to link to existing STP outfall access road. Allow grass to cover track to provide similar appearance to STP outfall access track.

Install timber platform "lookout" at suitable location near small pandanus grove. Control erosion and informal access.

Path to be shared path standard from Sharpes Beach car park to proposed lookout. Provide link with existing underpass.

Provide 2 x waymarking signs on single pole orientated on path alignment.
 North - Boulder Beach Car Park 1.5 km
 South - Flat Rock Car Park 1 km

2.0 m wide walking path separated from car park by timber bollards.

Detailed design of path to include active revegetation and small open space areas for passive recreation.

Walking path
 2.0 m wide earth steps on oblique curve
 Walking path
 2.0 m wide consolidated gravel path
 Walking path
 Existing path - STP outfall access track
 Walking path
 2.5 m wide asphalt path
 Separated shared path
 Roadside walking path
 2.5 m wide widened shoulder
 Walking path
 2.0 m wide consolidated gravel path

© GeoLINK 2011

This drawing must not be used, copied or reproduced for any purpose other than that for which it was prepared or for any purpose or context other than that for which intended.

GeoLINK environmental management and design
 quality solutions sustainable future
 www.geolink.net.au

Level 11, 64 Ballin Street
 PO Box 9
 2204 NSW 2213
 T 61 6052 7122
 F 61 6052 7123
 info@geolink.net.au

23 Gordon Street
 2213 NSW 2213
 COFFS HARBOUR NSW 2450
 T 61 6651 1666
 F 61 6651 1773

Rev	Description	Date	By	App	Chk
0	Final issue	05/10/2011	CHW	CHW	CHW
1	Issue for review	05/10/2011	CHW	CHW	CHW

Project Title
Angels Beach to Lennox Head Coastal Walk

Ballina Shire Council

Designer	CHW	Date	27/10/11
Approver	CHW	Drawn	CHW
MS&E			
Scale	1:1		

metres 0 20 40 60 80 100

Layout - Sheet 3 of 5
 1818/003
 Drawing No.
 Revision



NOTE - Ch. 470 to 440
 Upgrades of existing path must avoid any impact on littoral rainforest species, native vegetation, dune integrity and dry stone wall immediately west of path. Adequate benching for widening of path to be provided by extending batter east from face of dune and providing rock revetment above existing boulder field as necessary for coastal hazard mitigation.

- LEGEND**
- Proposed shared path (asphalt surface, width as shown)
 - Existing shared path
 - Proposed finger path (surface and width as shown)
 - Proposed timber boardwalk or bridge (with as shown)
 - Proposed walking path (surface and width as shown)
 - Existing walking path
 - Grade exceeds recommended limit shared path > 5% (AS1428 and Austrroads 6a) walking path > 10% (AS2756)

Rev	Description	Date	Issue No.	Author
1	Final Issue	20/07/2016	001	GeoLINK
2	Revised	22/07/2016	002	GeoLINK
3	Revised	23/07/2016	003	GeoLINK
4	Revised	26/07/2016	004	GeoLINK

© GeoLINK 2011
 This drawing must not be relied upon for any purpose other than that for which it is prepared or by any person or corporation other than the intended client.

GeoLINK
 Environmental management and design
 quality solutions sustainable future
 www.geolink.net.au

Level 1, 64 Balls Bluff Street
 PO Box 9
 Ballina NSW 2457 2476
 T: 02 6697 7986
 F: 02 6697 7742
 info@geolink.net.au

20 Gordon Street
 Ballina NSW 2457 2450
 T: 02 6651 7688
 F: 02 6651 7733

Project Title
 Angels Beach to Lennox Head Coastal Walk
 Ballina Shire Council

Designed by CNW
Drawn by CNW
Checked by CNW
Approved by CNW
Date 27/10/16
Scale X1:500

metres 0 20 40 60 80 100



LEGEND

- Proposed shared path (asphalt surface, width as shown)
- Existing shared path
- Proposed finger path (surface and width as shown)
- Proposed timber boardwalk or bridge (width as shown)
- Proposed walking path (surface and width as shown)
- Existing walking path
- Grade exceeds recommended limit shared path > 5% (AS1428 and Australroads 6a) walking path > 10% (AS2156)
- New path west of Themeda Grass EEC - alignment not confirmed.

Rev	Description	Date	By	CHK
B	Final Issue	10/12/2011	CHN	CHZ
A	Issue for client review	28/11/2011	CHN	CHZ

Approved: _____
Checked: _____

© GeoLINK 2011
This document is the property of GeoLINK Pty Ltd for the project it was prepared for and no part of it may be reproduced or transmitted in any form or by any means electronic or mechanical, including photocopying, recording, or by any information storage and retrieval system, without the prior written permission of GeoLINK Pty Ltd.

GeoLINK
environmental management and design
quality solutions sustainable future

Level 1, 65 Collins Street
PO Box 9
LENNOX HEAD VIC 3178
T 03 9597 7122
F 03 9597 7122
info@geolink.net.au
www.geolink.net.au

21 Gordon Street
PO Box 1146
LENNOX HEAD VIC 3178
T 03 9597 7122
F 03 9597 7122
www.geolink.net.au

Project File: _____
Client: _____

Angels Beach to Lennox Head Coastal Walk

Designed: CHN
Drawn: CHN
Checked: _____
Approved: CHN
Date: 27/03/11




XREF: _____
Scale: _____

metres 0 20 40 60 80 100

Drawing Title: _____

LEGEND

- Proposed shared path (asphalt surface, with as shown)
- Existing shared path
- Proposed timber boardwalk or bridge (with as shown)
- Proposed walking path (surface and width as shown)
- Existing walking path
- Grade exceeds recommended limit shared path > 5% (AS/428 and Austrroads 6a) walking path > 10% (AS2/156)

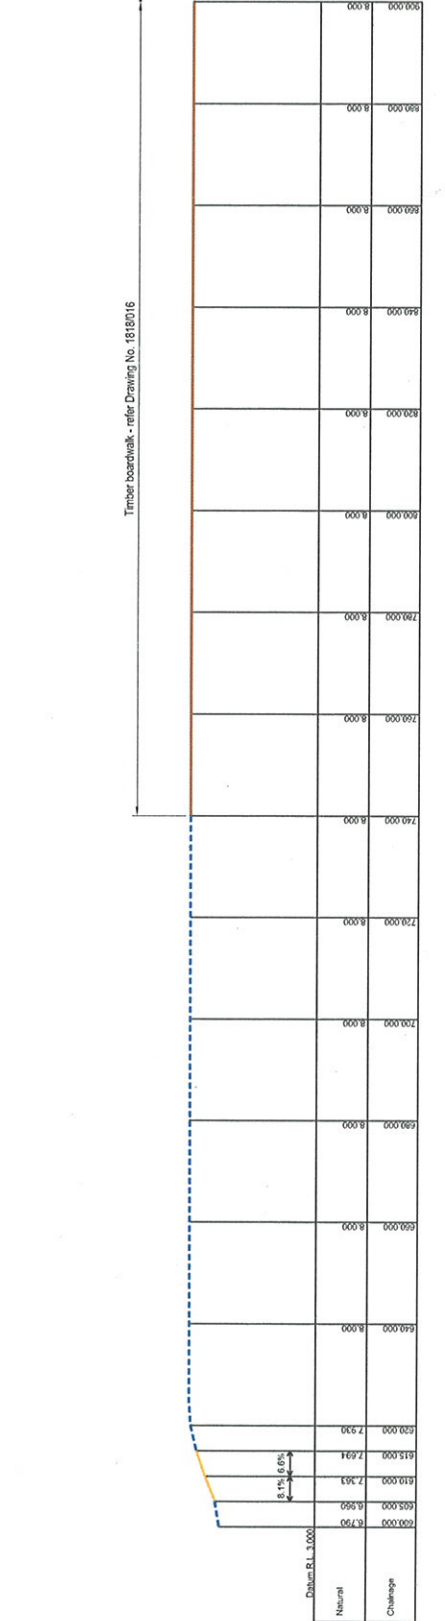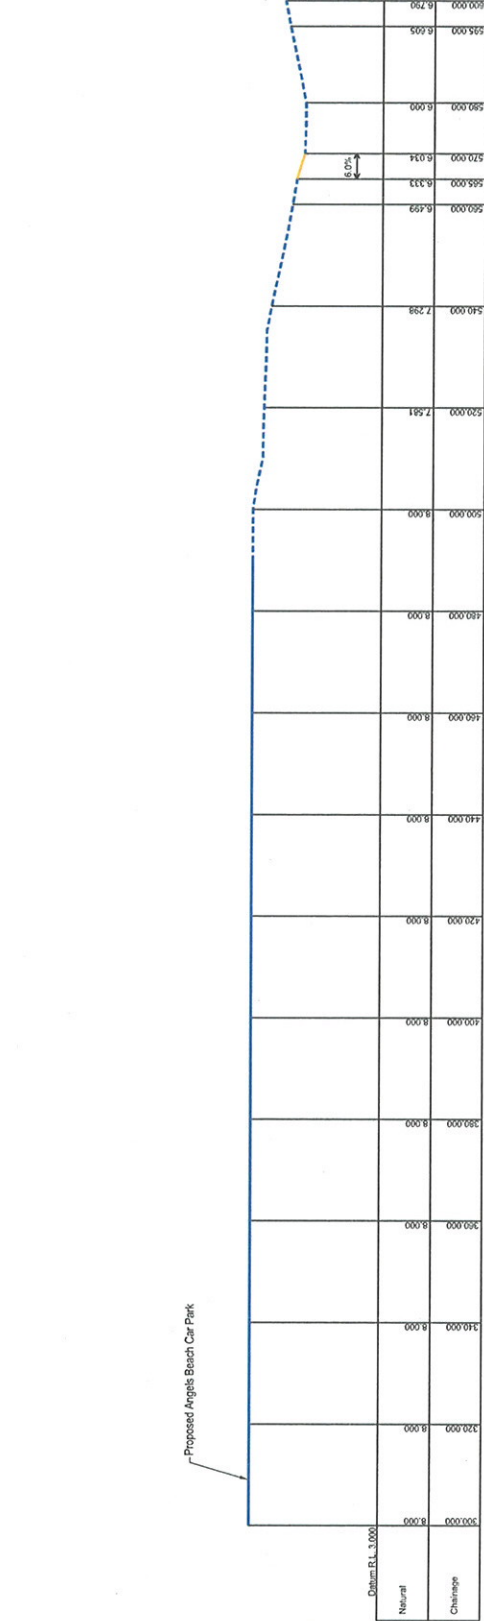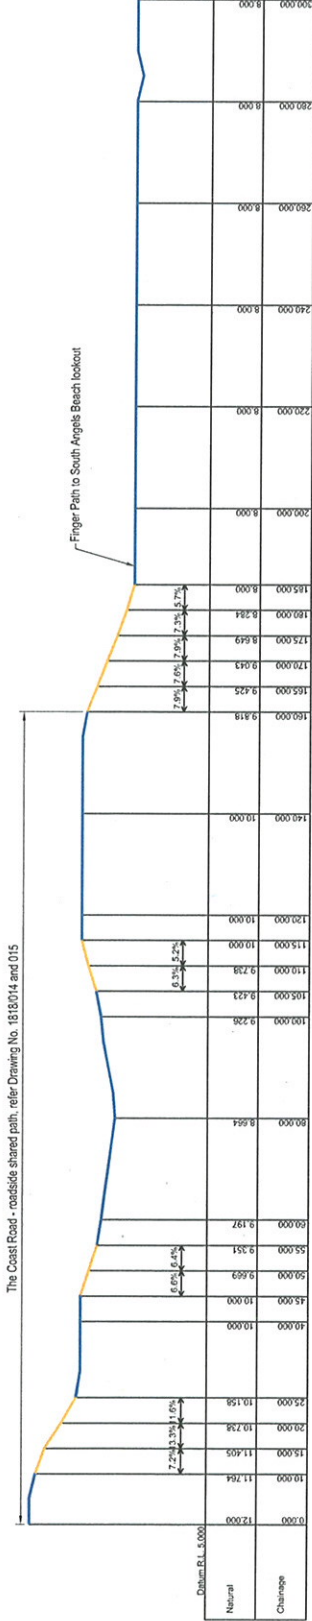

GeoLINK
 environmental management and design
 quality solutions sustainable future

Level 1, 54 O'Brien Street
 PO Box 9
 LENNOX HEAD NSW 2478
 Australia
 T 02 897 7172
 F 02 897 7173
 info@geolink.net.au
 www.geolink.net.au

23 Gordon Street
 PO Box 1448
 GLENELG SA 5045
 Australia
 T 08 8341 7886
 F 08 8341 7733
 www.geolink.net.au




© GeoLINK 2011
 This drawing must be read in conjunction with any previous drawings for which it was prepared or by any person or corporation other than the intended client.

Rev	Date	By	Check
1	27/10/11	CHW	CHW

Angels Beach to Lennox Head Coastal Walk
 Project Title
 Coastal Walk
 Client
 Ballina Shire Council
 Approved CWM CHW
 Checked CHW
 Date 27/10/11
 XREF: 1818016
 Scale
 Horizontal 1:1
 Vertical 1:1
 Drawing Title
 Longitudinal Section - Sheet 1 of 8
 Drawing Number 1818016
 Revision B
 1818/006

LEGEND

- Proposed shared path (asphalt surface, width as shown)
- Existing shared path
- Proposed timber boardwalk or bridge (width as shown)
- Proposed walking path (surface and width as shown)
- Existing walking path
- Grade exceeds recommended limit (shared path > 5% (AS 1428 and Austrroads 6a) walking path > 10% (AS 2158))

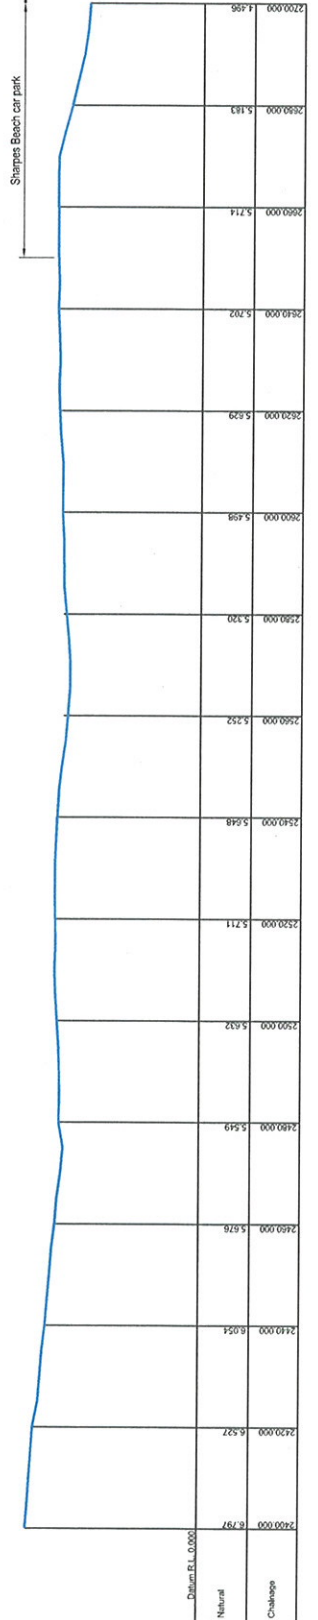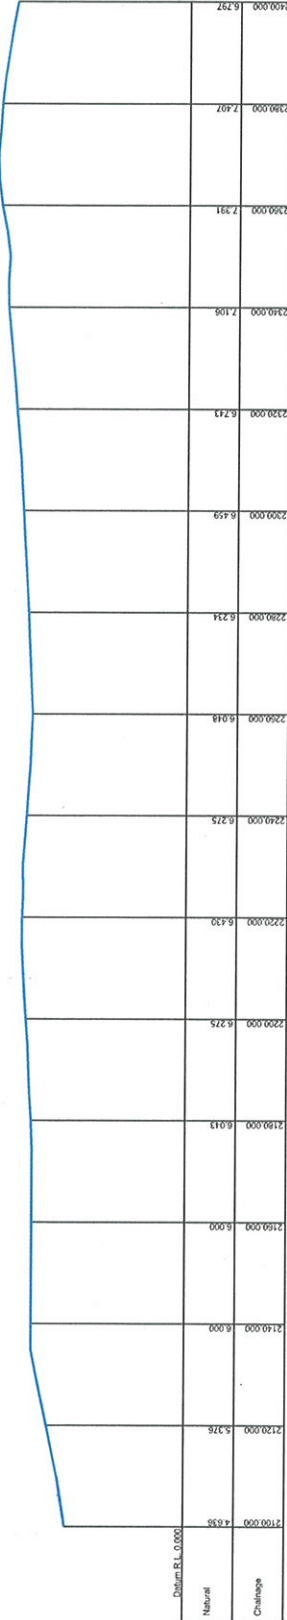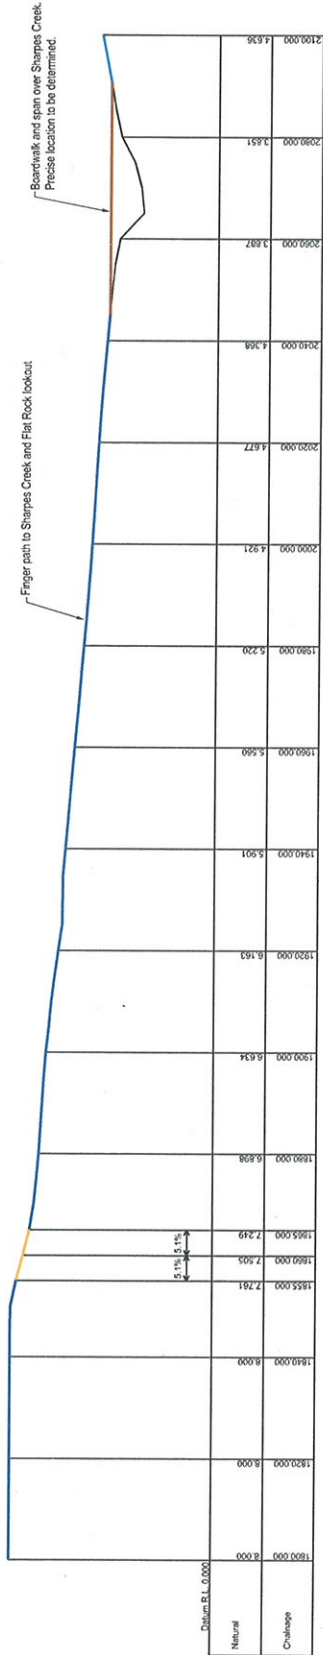

Author	Date	Rev	By	For
B Final Issue	20/12/2011	1	CHW	CHW
Revised after review	20/12/2011	2	CHW	CHW
Final Approval				

© GeoLINK 2011

This drawing must not be relied upon for any purpose other than that for which it was prepared or for any purpose or jurisdiction other than that for which it was prepared.



quality solutions sustainable future

Level 1, 64 Ballia Street
PO Box 9
Geelong VIC 3200
T 61 8 6287 7123
F 61 8 6287 7122
info@geolink.vic.au
www.geolink.vic.au

Project Title
Angels Beach to Lennox Head
Coastal Walk


Designed	Checked	Drawn	Client	Contract
CHW	CHW	CHW	2710011	
Approved	Date	By	For	Project
CHW	27/10/11	CHW		

Scale
Horizontal: 1:1
Vertical: 1:1

Drawing Title
Coastal Walk
Longitudinal Section - Sheet 3 of 8
Drawing Number: 1818/008
Revision: B

LEGEND

- Proposed shared path (asphalt surface, width as shown)
- Existing shared path
- Proposed timber boardwalk or bridge (width as shown)
- Proposed walking path (surface and width as shown)
- Existing walking path
- Grade exceeds recommended limit shared path > 5% (AS1428 and AAS2155)
- walking path > 10% (AS2155)

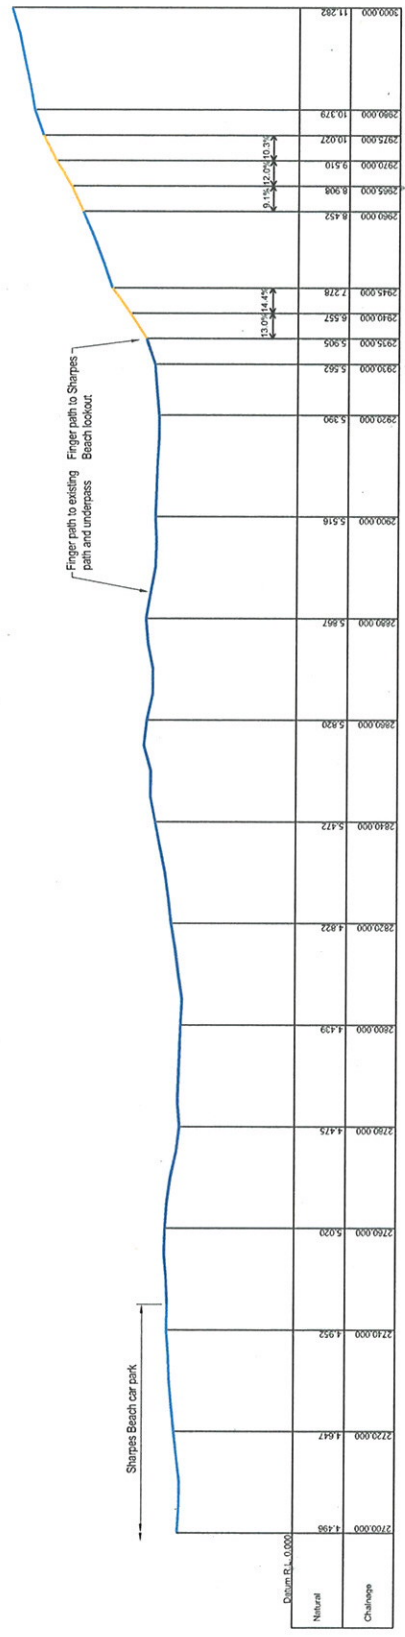

Revision	Date	By	App. Ebn.
8 Final Issue	2011/01/21	CHW	CHW
7 Review for client review	2011/01/21	CHW	CHW
6 Designation			

© GeoLINK 2011

This drawing must not be used, copied or reproduced without the prior written consent of GeoLINK. It is not intended for any purpose or context other than that referred to in this drawing.




Level 1, 64 Bullock Street
 PO Box 9
 220 Northcote
 Auckland 1041
 T 62 9627 7123
 F 62 9627 7123
 info@geolink.co.nz
 23 Gordon Street
 PO Box 1446
 Auckland North 2045
 T 62 9651 7866
 F 62 9651 7123
 www.geolink.co.nz

Project Title
 Angels Beach to Lemnox Head
 Coastal Walk

Designed	CHK	CHK	Checked
Approved	CHK	CHK	CHK
Drawn	CHK	CHK	CHK
Date	2010/01		



Scale	Horizontal	Vertical
Scale	0 5 10 15 20 25	0 1 2 3 4 5

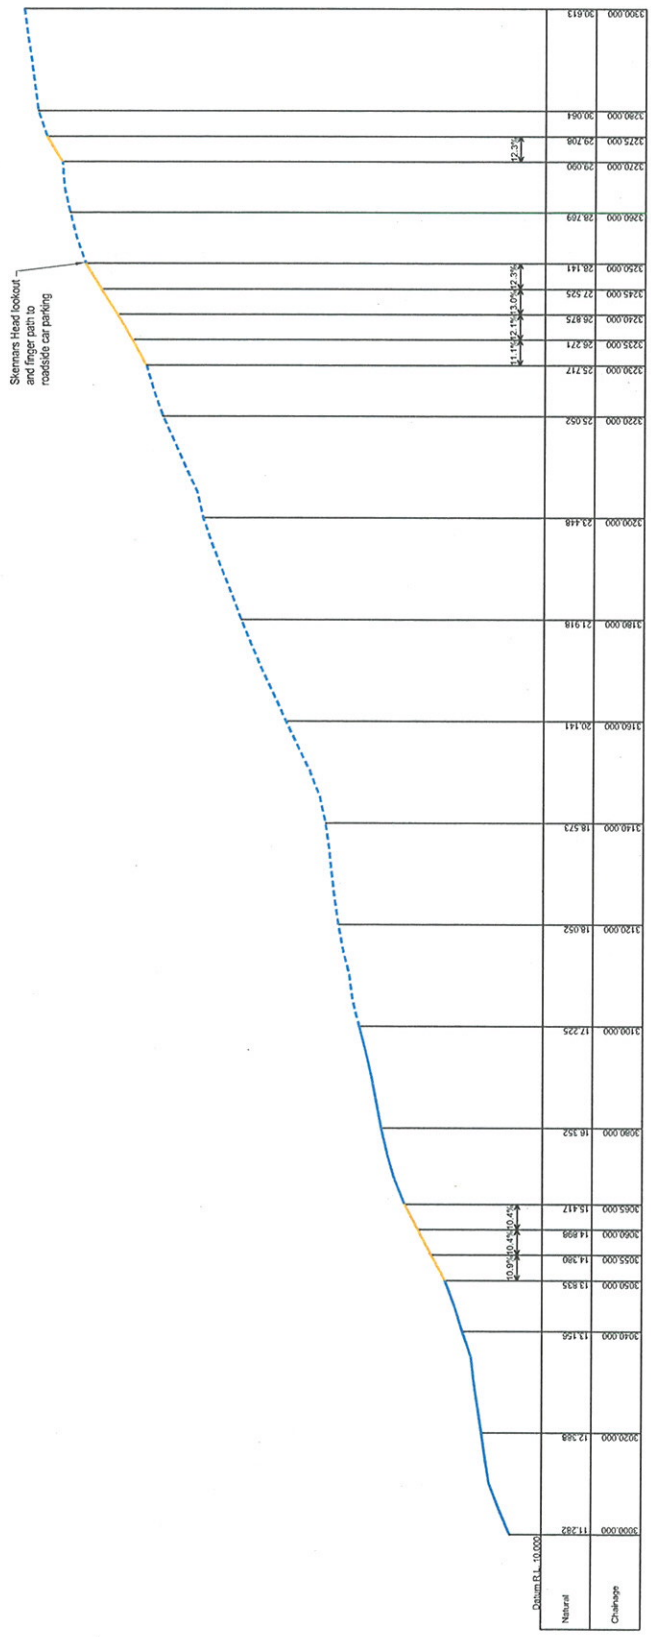

Project Title
 Coastal Walk

LEGEND

- Proposed shared path (asphalt surface, width as shown)
 - Existing shared path
 - Proposed timber boardwalk or bridge (width as shown)
 - Proposed walking path (fence and width as shown)
 - Existing walking path
- Grade exceeds recommended limit shared path > 5% (AS 1428 and Austroads B4) walking path > 10% (AS 2155)

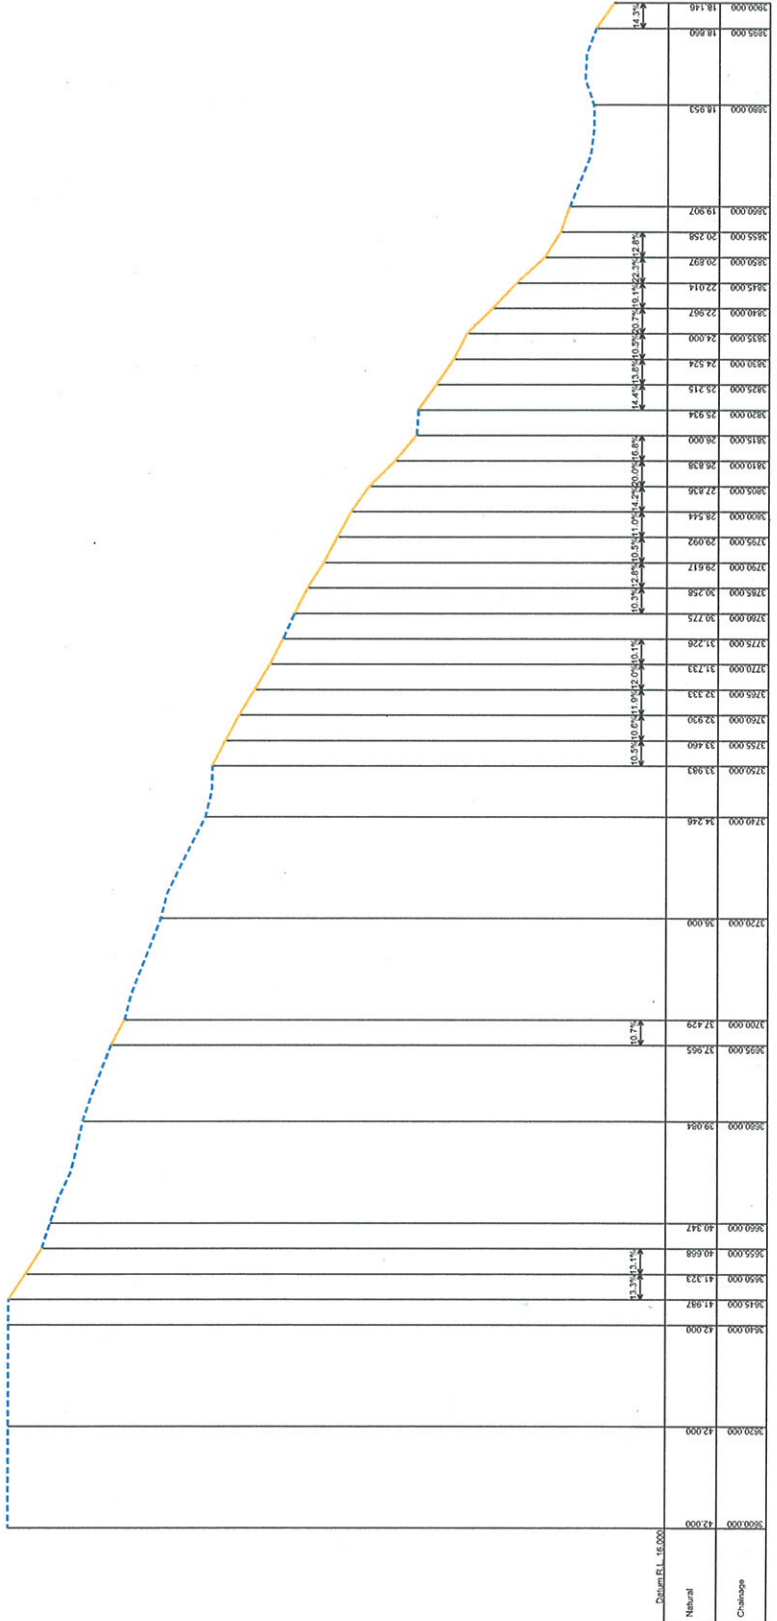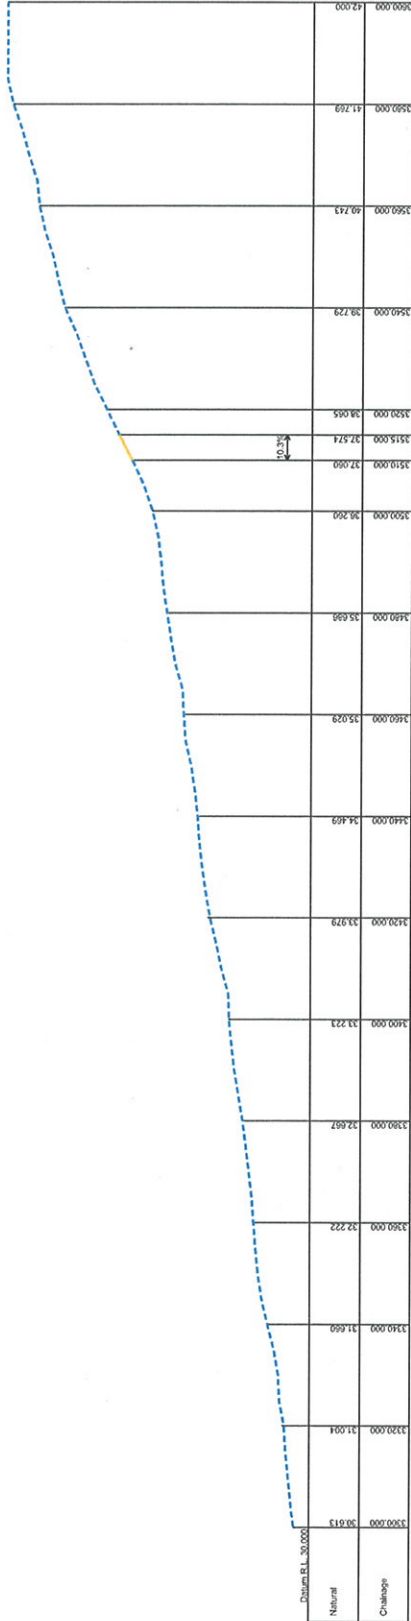

Rev	Description	Date	By	Appr
0	Final issue for construction review	20/12/2011	CHN	CHN
1	Issue for construction review	20/12/2011	CHN	CHN

© GeoLINK 2011

This drawing must not be relied upon for any purpose other than that for which it was prepared or by any person or corporation other than the referred client.



Level 11, 64 Ballina Street
PO Box 9
Ballina NSW 2471
T 02 6687 7666
F 02 6687 7732
info@geolink.nsw.au

25 Gosson Street
Ballina NSW 2471
T 02 6687 7666
F 02 6687 7732
www.geolink.nsw.au

Project Title
Angels Beach to Lennox Head Coastal Walk

Designated	CHN	CHN	CHN
Approved	CHN	CHN	CHN
Drawn	CHN	CHN	CHN
Checked	CHN	CHN	CHN
Scale	ASCEA	27/10/11	




Scale: 0 5 10 15 20 25 meters

Drawing Title
Coastal Walk
Longitudinal Section - Sheet 5 of 8

Drawing Number: 1818/010
Revision: B

LEGEND

- Proposed shared path (asphalt surface, width as shown)
- Existing shared path
- Proposed timber boardwalk or bridge (width as shown)
- Proposed walking path (surface and width as shown)
- Existing walking path
- Grade exceeds recommended limit shared path > 1% (ASCE and Austroads 6)
- Existing walking path

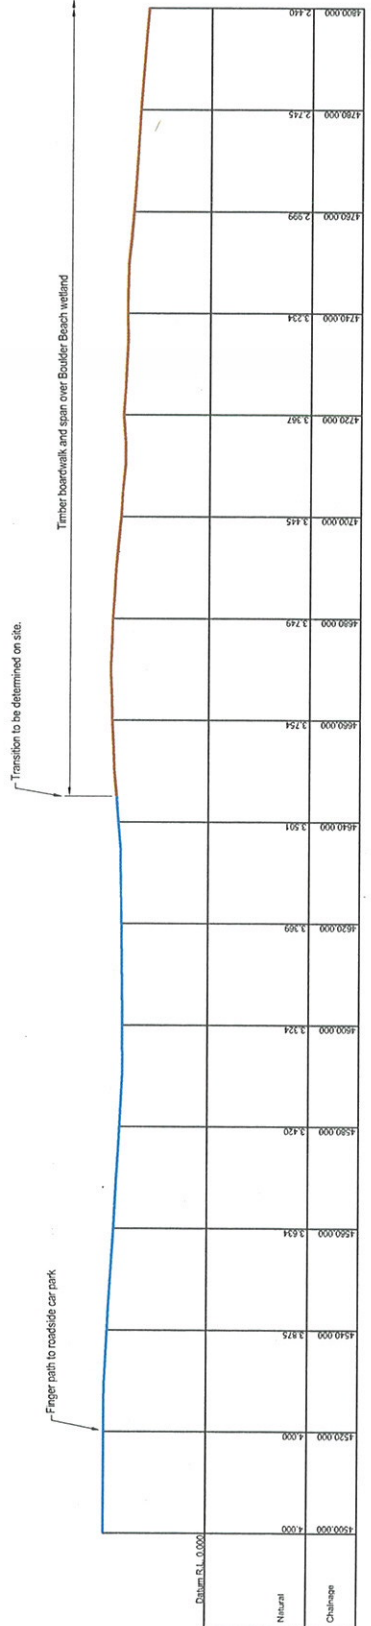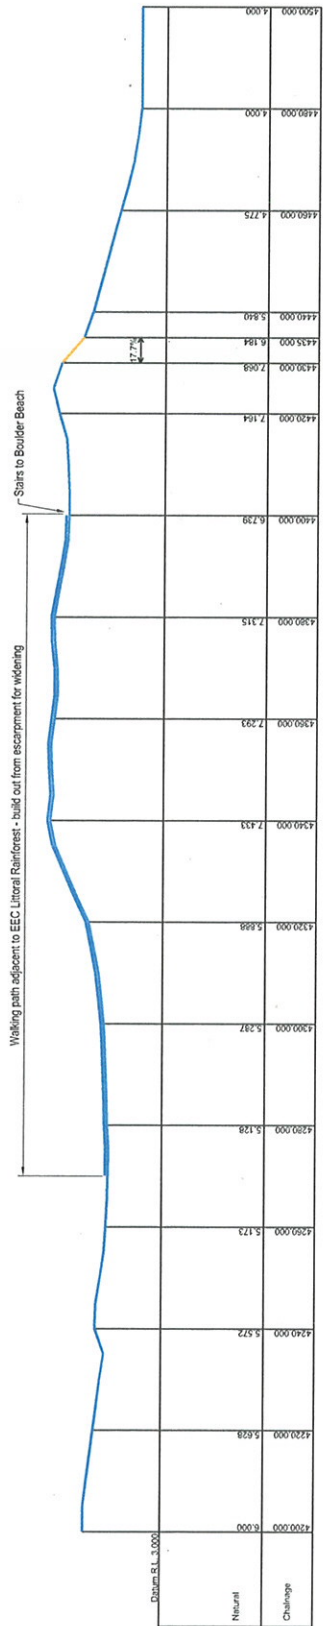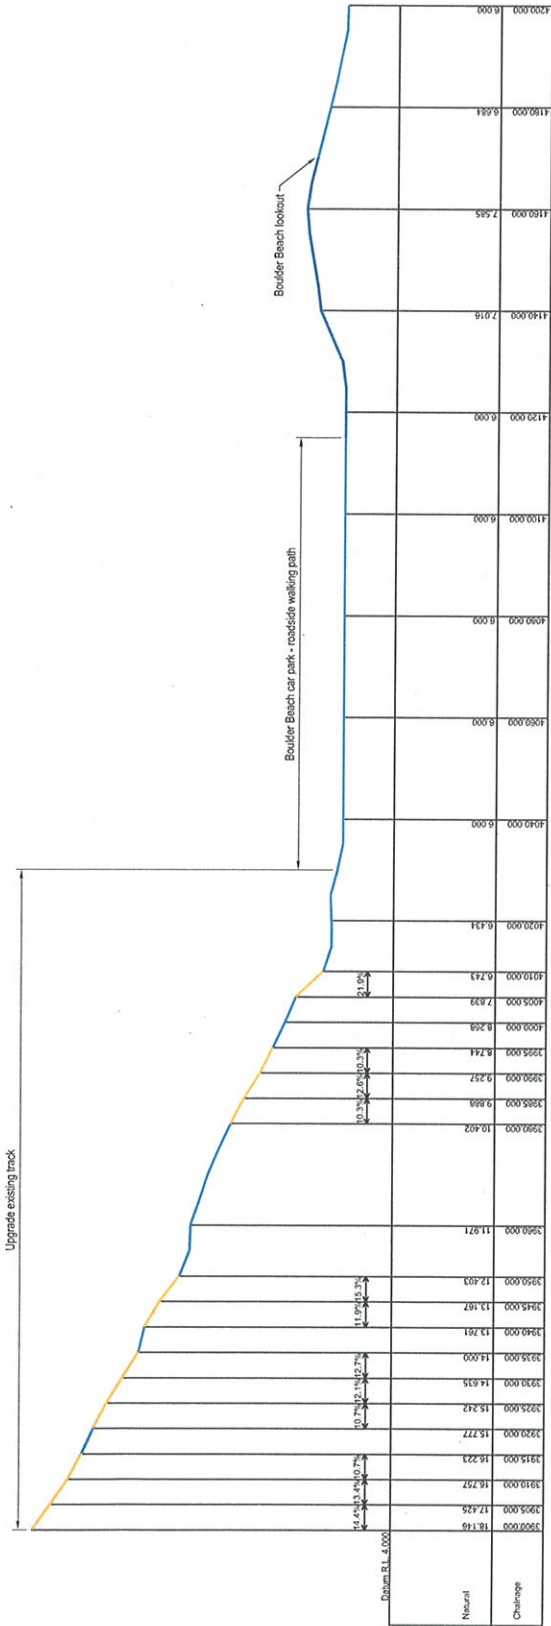

GeoLINK
 environmental management and design
 quality solutions sustainable future
 www.geolink.net.au

Level 1, 61 Balfour Street
 PO Box 9
 LENOX HEAD NSW 2478
 Australia
 Ph: 61 (0)2 8287 7732
 Fax: 61 (0)2 8287 7732
 Email: info@geolink.net.au

23 Gordon Street
 PO Box 1446
 GOSFORD NSW 2250
 Australia
 Ph: 61 (0)2 8631 7006
 Fax: 61 (0)2 8631 7733

Project File:
Angels Beach to Lennox Head Coastal Walk

Ballina Shire Council
 Client

Designed: CWH
 Drawn: CWH
 Checked: CWH
 Date: 20/10/11

Sheet No: 01 of 01

Scale:
 Horizontal: metres 0 5 10 15 20 25
 Vertical: 0 1 2 3 4 5

Drawing Title:
Longitudinal Section - Sheet 6 of 8


Drawing Number: 1818/011
 Revision: B

© GeoLINK 2011
 This drawing is to be used only for the purposes specified in the contract. It is not to be used for any other purpose without the written consent of GeoLINK.

Architects:
 B Final Issue
 A Issue for client review
 Reproduction Date Rev. Rev. Desc.

LEGEND

- Proposed shared path (asphalt surface, with as shown)
- Existing shared path
- Proposed timber boardwalk or bridge (with as shown)
- Proposed walking path (surface and width as shown)
- Existing walking path
- Grade exceeds recommended limit shared path > 5% (AS 1428 and Austrroads 6a) walking path > 10% (AS2156)

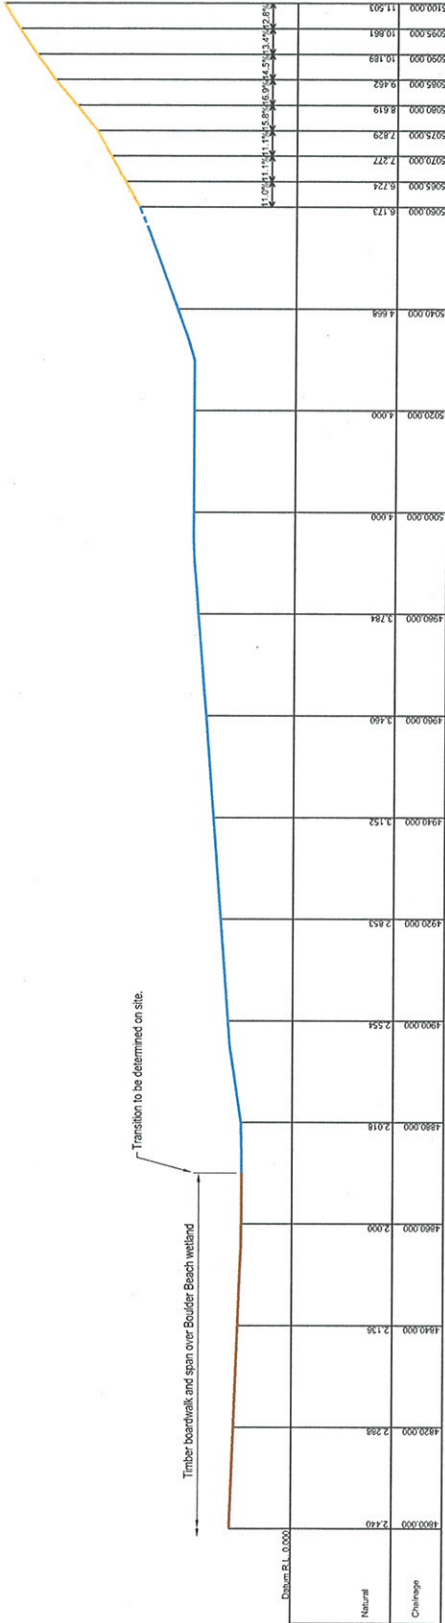

Note:
 Longitudinal section of existing path shown. New path to the west of existing path and thinned grass to the east of existing path. Proposed alignment of new path to be determined. Existing path to be no longer used following construction of new path. Refer Drawing No. 1818005.

Author	Date	Disc	File
B Final Issue	10/10/2011	C:\W\GZ\N\K	
A Release for client review	28/02/2011	C:\W\GZ\N\K	
Rev Description			

© GeoLINK 2011

This drawing must be used for any purpose other than that for which it was prepared or by any person or corporation other than the issuing firm.




Level 1, 64 Balloo Street
 PO Box 9
 LEEDHURST NSW 2148
 T 02 8897 7120
 F 02 8897 7122
 info@geolink.net.au
 www.geolink.net.au

23 Gordon Street
 PO Box 1448
 LEEDHURST NSW 2140
 T 02 8851 7866
 F 02 8851 7733

Angels Beach to Lennox Head Coastal Walk

Designed	CWM	Drawn	CWH	Checked
Approved		Date	27/03/11	

Scale: 1:1000
 Horizontal: 0 5 10 15 20 25
 Vertical: 0 1 2 3 4 5

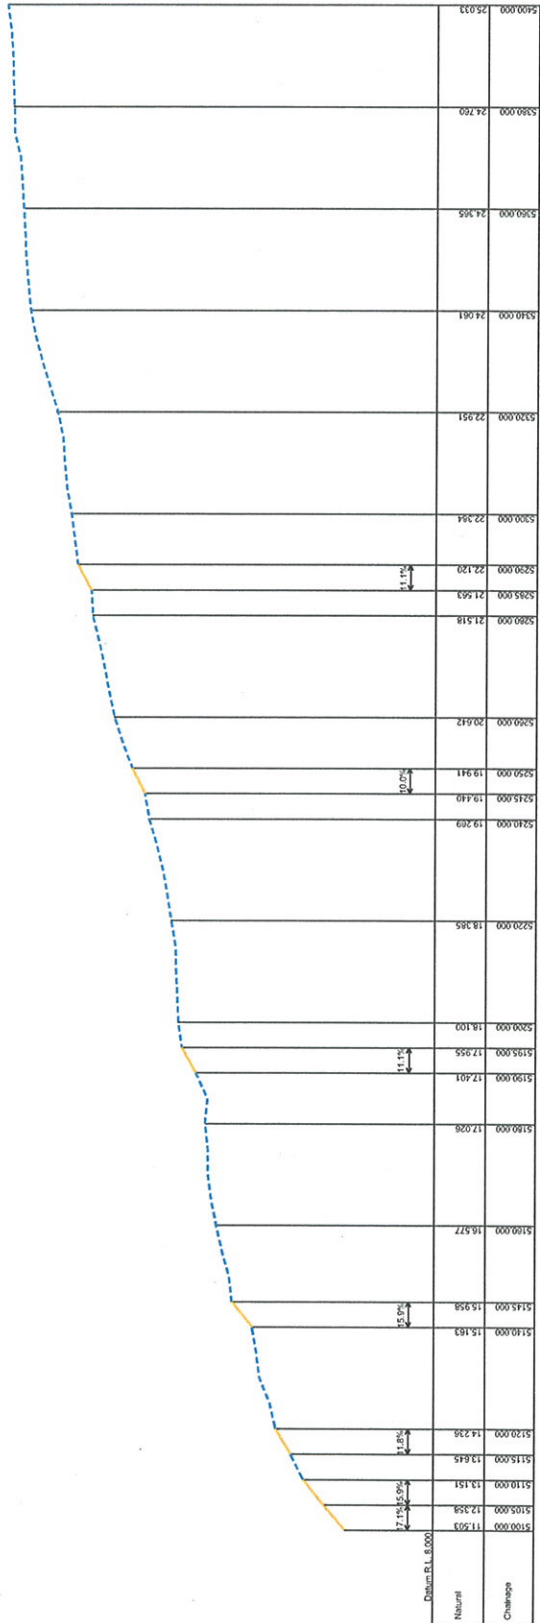



Longitudinal Section - Sheet 7 of 8

Drawing No. 1818005
 Revision
 1818/012
 B

Note:
 Longitudinal section of existing path shown. New path west of existing path and Thimeda grass EEC to be introduced. Precise alignment of new path not confirmed. Existing path to be no longer used following introduction of new path. Refer Drawing No. 1818005.

LEGEND

- Proposed shared path (asphalt surface, with as shown)
- Existing shared path
- Proposed timber boardwalk or bridge (with as shown)
- Proposed walking path (surface and width as shown)
- Existing walking path
- Grade exceeds recommended first shared path > 5% (AS1428 and Austrroads 6a) walking path > 10% (AS2156)

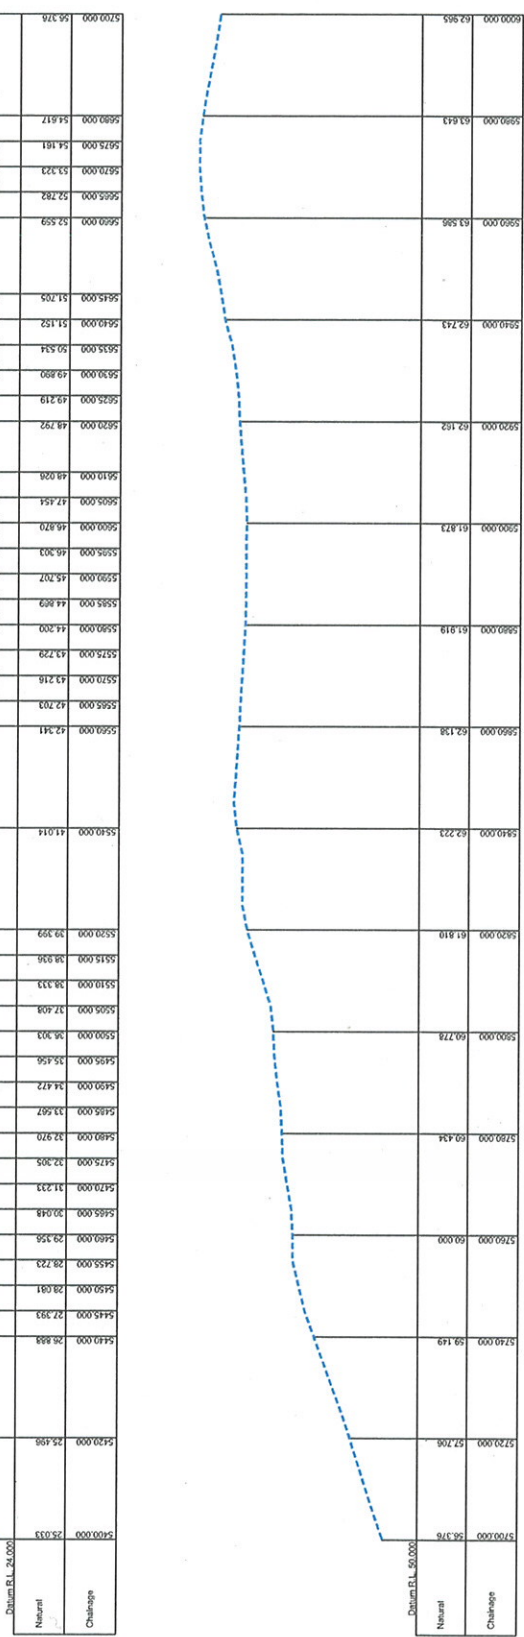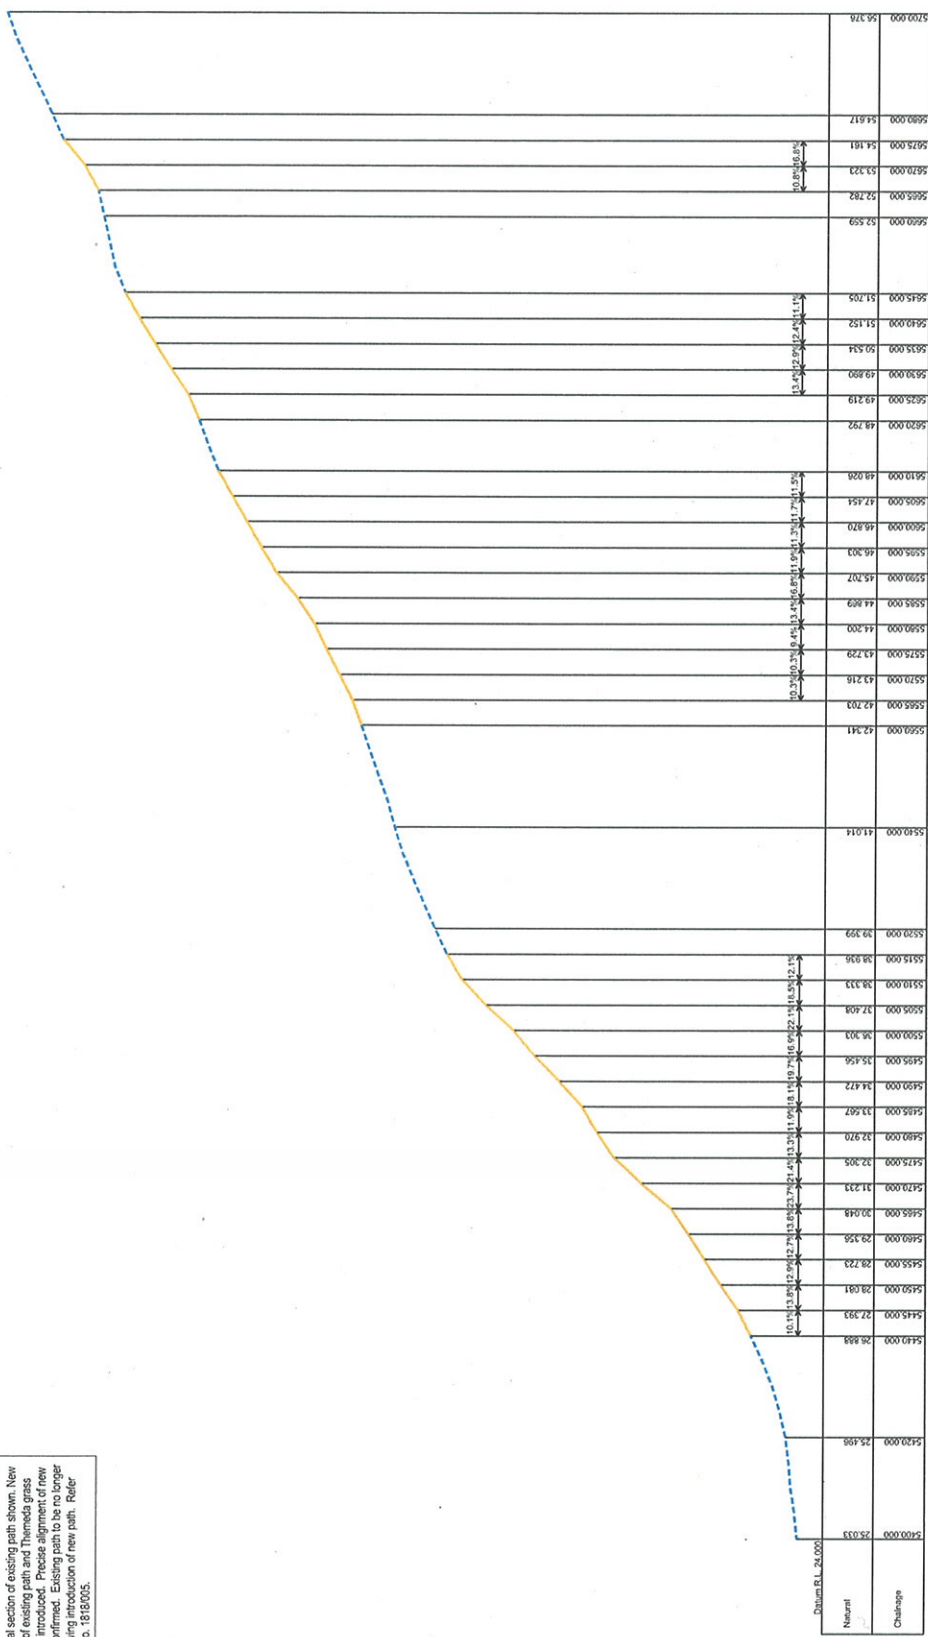

GeoLINK
 environmental management and design
 quality solutions sustainable future

Level 1, 64 Ballea Street
 PO Box 9
 LENOX HEAD NSW 2478
 T 02 8897 7732
 F 02 8897 7732
 info@geolink.net.au

23 Gordon Street
 PO Box 1488
 T 02 8851 7000
 F 02 8851 7733
 www.geolink.net.au

© GeoLINK 2011

This drawing and the data used for any purposes are the property of GeoLINK and it is provided only by GeoLINK or its authorised agents for the intended client.

Project Title: **Angels Beach to Lennox Head Coastal Walk**

Client: **Bellingen Shire Council**

Designed: **GeoLINK** Drawn: **GeoLINK** Checked: **GeoLINK**

Approved: **GeoLINK** Date: **27/02/11**

Scale: **AS2:1**



Horizontal: 0 5 10 15 20 25
 Vertical: 0 1 2 3 4 5

Drawing Title: **Longitudinal Section - Sheet 8 of 8**


Drawing No: **1818005**

Revision: **B**


1818/013

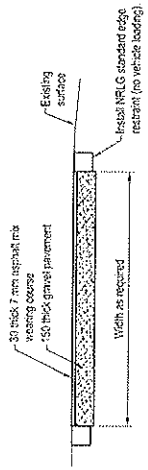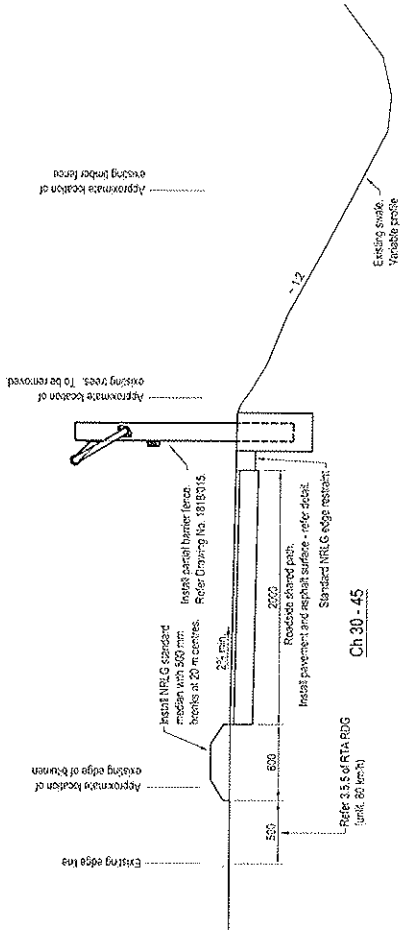


Pavement and Asphalt Surface Detail

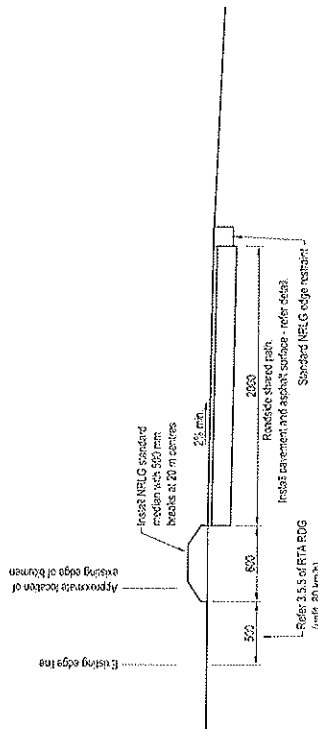


Ch 15 - 30

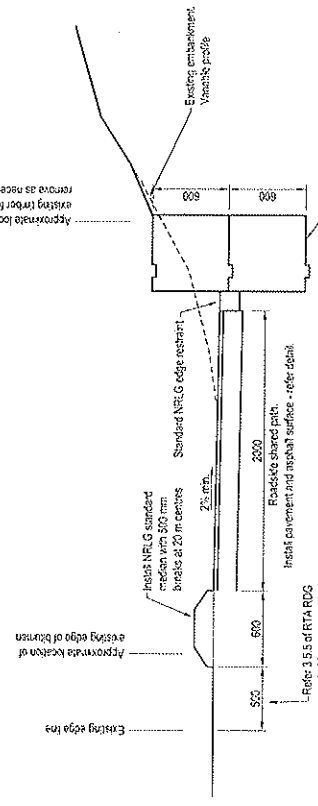

Ch 85 - 150

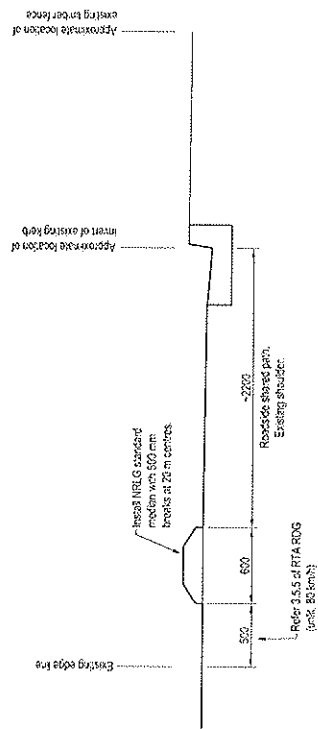

Ch 0 - 15

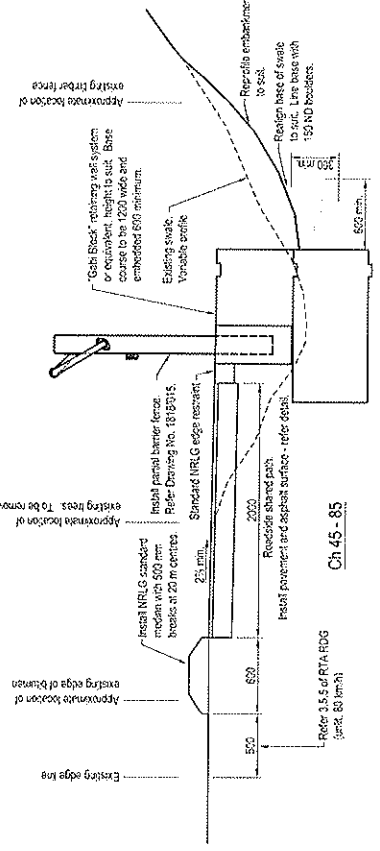

Ch 45 - 85

Item No.	Description	Quantity	Unit	Remarks
1	Asphalt	1000	m ²	
2	Gravel	1000	m ³	
3	Concrete	1000	m ³	
4	Timber	1000	m	
5	Iron	1000	kg	

GeoLINK 2011
This drawing should be read in conjunction with the project brief for the work.
It is a preliminary drawing and is subject to change without notice.

GeoLINK
environmental management and design
quality solutions sustainable future
www.geolink.co.nz



Level: 4/Earth Street
P.O. Box 9
121001101
121001101
121001101
121001101
121001101

22 Devon Street
121001101
121001101
121001101
121001101
121001101

Angels Beach to Lennox Head Coastal Walk

Design	Client	Phase	Date	Drawn	Checked
2025					

Scale: 1:100
Date: 15/01/2011
Drawing No: 1818315
Project Name: Coastal Walk
Revision: B

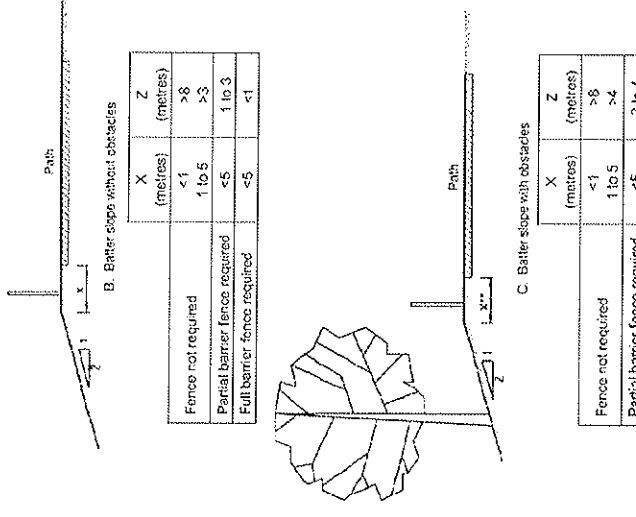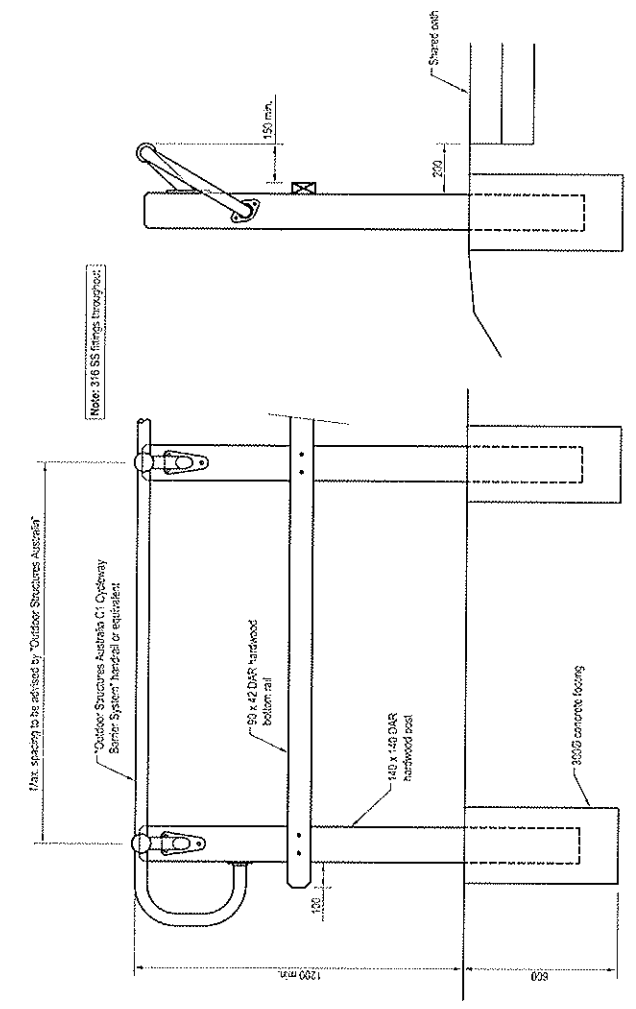

	X (metres)	Z (metres)
Fence not required	<1	>8
Partial barrier fence required	1 to 5	>3
Full barrier fence required	<5	1 to 3
Full barrier fence required	<5	<1


	X (metres)	Z (metres)
Fence not required	<1	>8
Partial barrier fence required	1 to 5	>4
Full barrier fence required	<5	3 to 4
Full barrier fence required	<5	<3

** Barrier fence requires / obstacles within 1 m of path

Fence Location Requirements
(Source: Austroads Part 6a - Pedestrian and Cyclist Paths)

End Elevation

Side Elevation

 

Partial Barrier Fence

GeoLINK
environmental management and design
quality solutions sustainable future
www.geolink.org.au

Level 4, 60 Glen Street
PO Box 5
Lynchwood NSW 2127
Phone: 02 9394 7333
Fax: 02 9394 7332
HIS@geolink.org.au


23 Keweenaw Street
PO Box 1044
Crows Nest NSW 1585
Phone: 02 9394 7333
Fax: 02 9394 7332
www.geolink.org.au

Client: Council for
Angels Beach to Lemnox Head
Coastal Walk

Client: Ballina Shire Council

Designed	CTW	Drawn	CTW	Checked	CTW
Approved	CTW	Date	23/03/11		

Scale: A3/E4
Sheet: 1 of 1

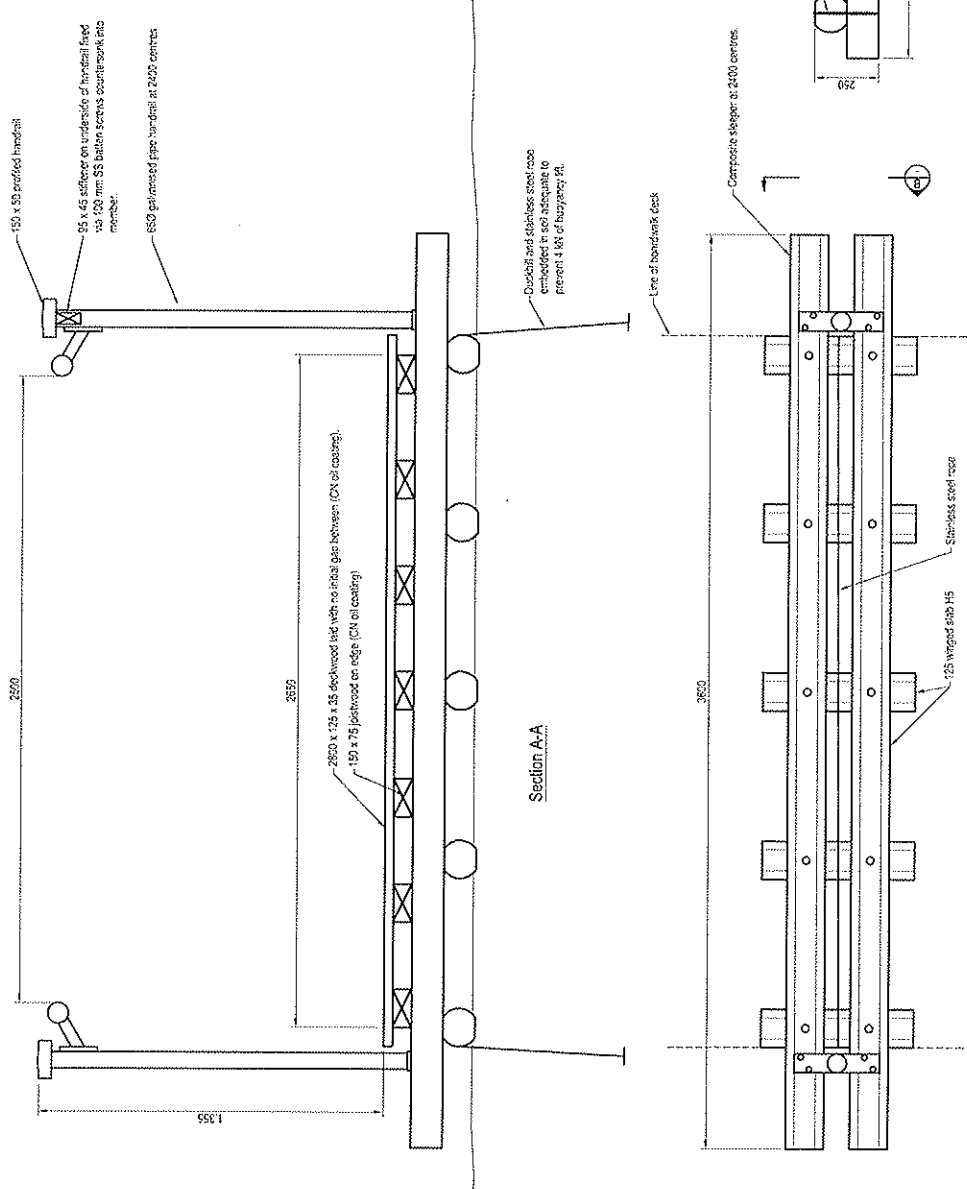

NOTE: Design adopted from material prepared by Outdoor Structures Australia.

Section A-A

Section B-B

Plan
(decking and joists not shown for clarity)

Rev	Description	Date
0	Final issue	10/03/2011
1	Revised by client	15/03/2011
2	Revised by client	22/03/2011

© GeoLINK 2011

The drawings are the property of GeoLINK Pty Ltd. All rights reserved. No part of this drawing may be reproduced or transmitted in any form or by any means, electronic, mechanical, photocopying, recording, or by any information storage and retrieval system, without the prior written permission of GeoLINK Pty Ltd.



quality solutions sustainable future

Project for
Angels Beach to Lennox Head
Coastal Walk

Designed by	GeoLINK	Client	Seaford Shire Council
Drawn by	GeoLINK	Contract	21/03/2011
Scale	1:50	Sheet	01 of 04