

8.2 **DA 2019/303 - Tiered Seating, Viewing Platform and Awnings - Alstonville Showground.DOC**



**Ballina Shire Council**  
 40 Cherry Street  
 BALLINA NSW 2478

PO Box 450  
 BALLINA NSW 2478


1300 864 444  
 council@ballina.nsw.gov.au  
 www.ballina.nsw.gov.au



**ballina shire council**  
 geographical information system

Projection: GDA94 / MGA zone 56  
 Date: 1/10/2019

© Ballina Shire Council © NSW Spatial Services 2019. While every care is taken to ensure the accuracy of this product, Ballina Shire Council and the Local / State / Federal Government departments and their associated organizations whose supply datasets, make no representations or warranties about the accuracy, reliability, completeness or suitability for any particular purpose and disclaim all responsibility and all liability (including without limitation, liability in negligence) for all expenses, losses, damages (including indirect or consequential damages) and costs which you might incur as a result of the product being inaccurate or incomplete in any way and for any reason.

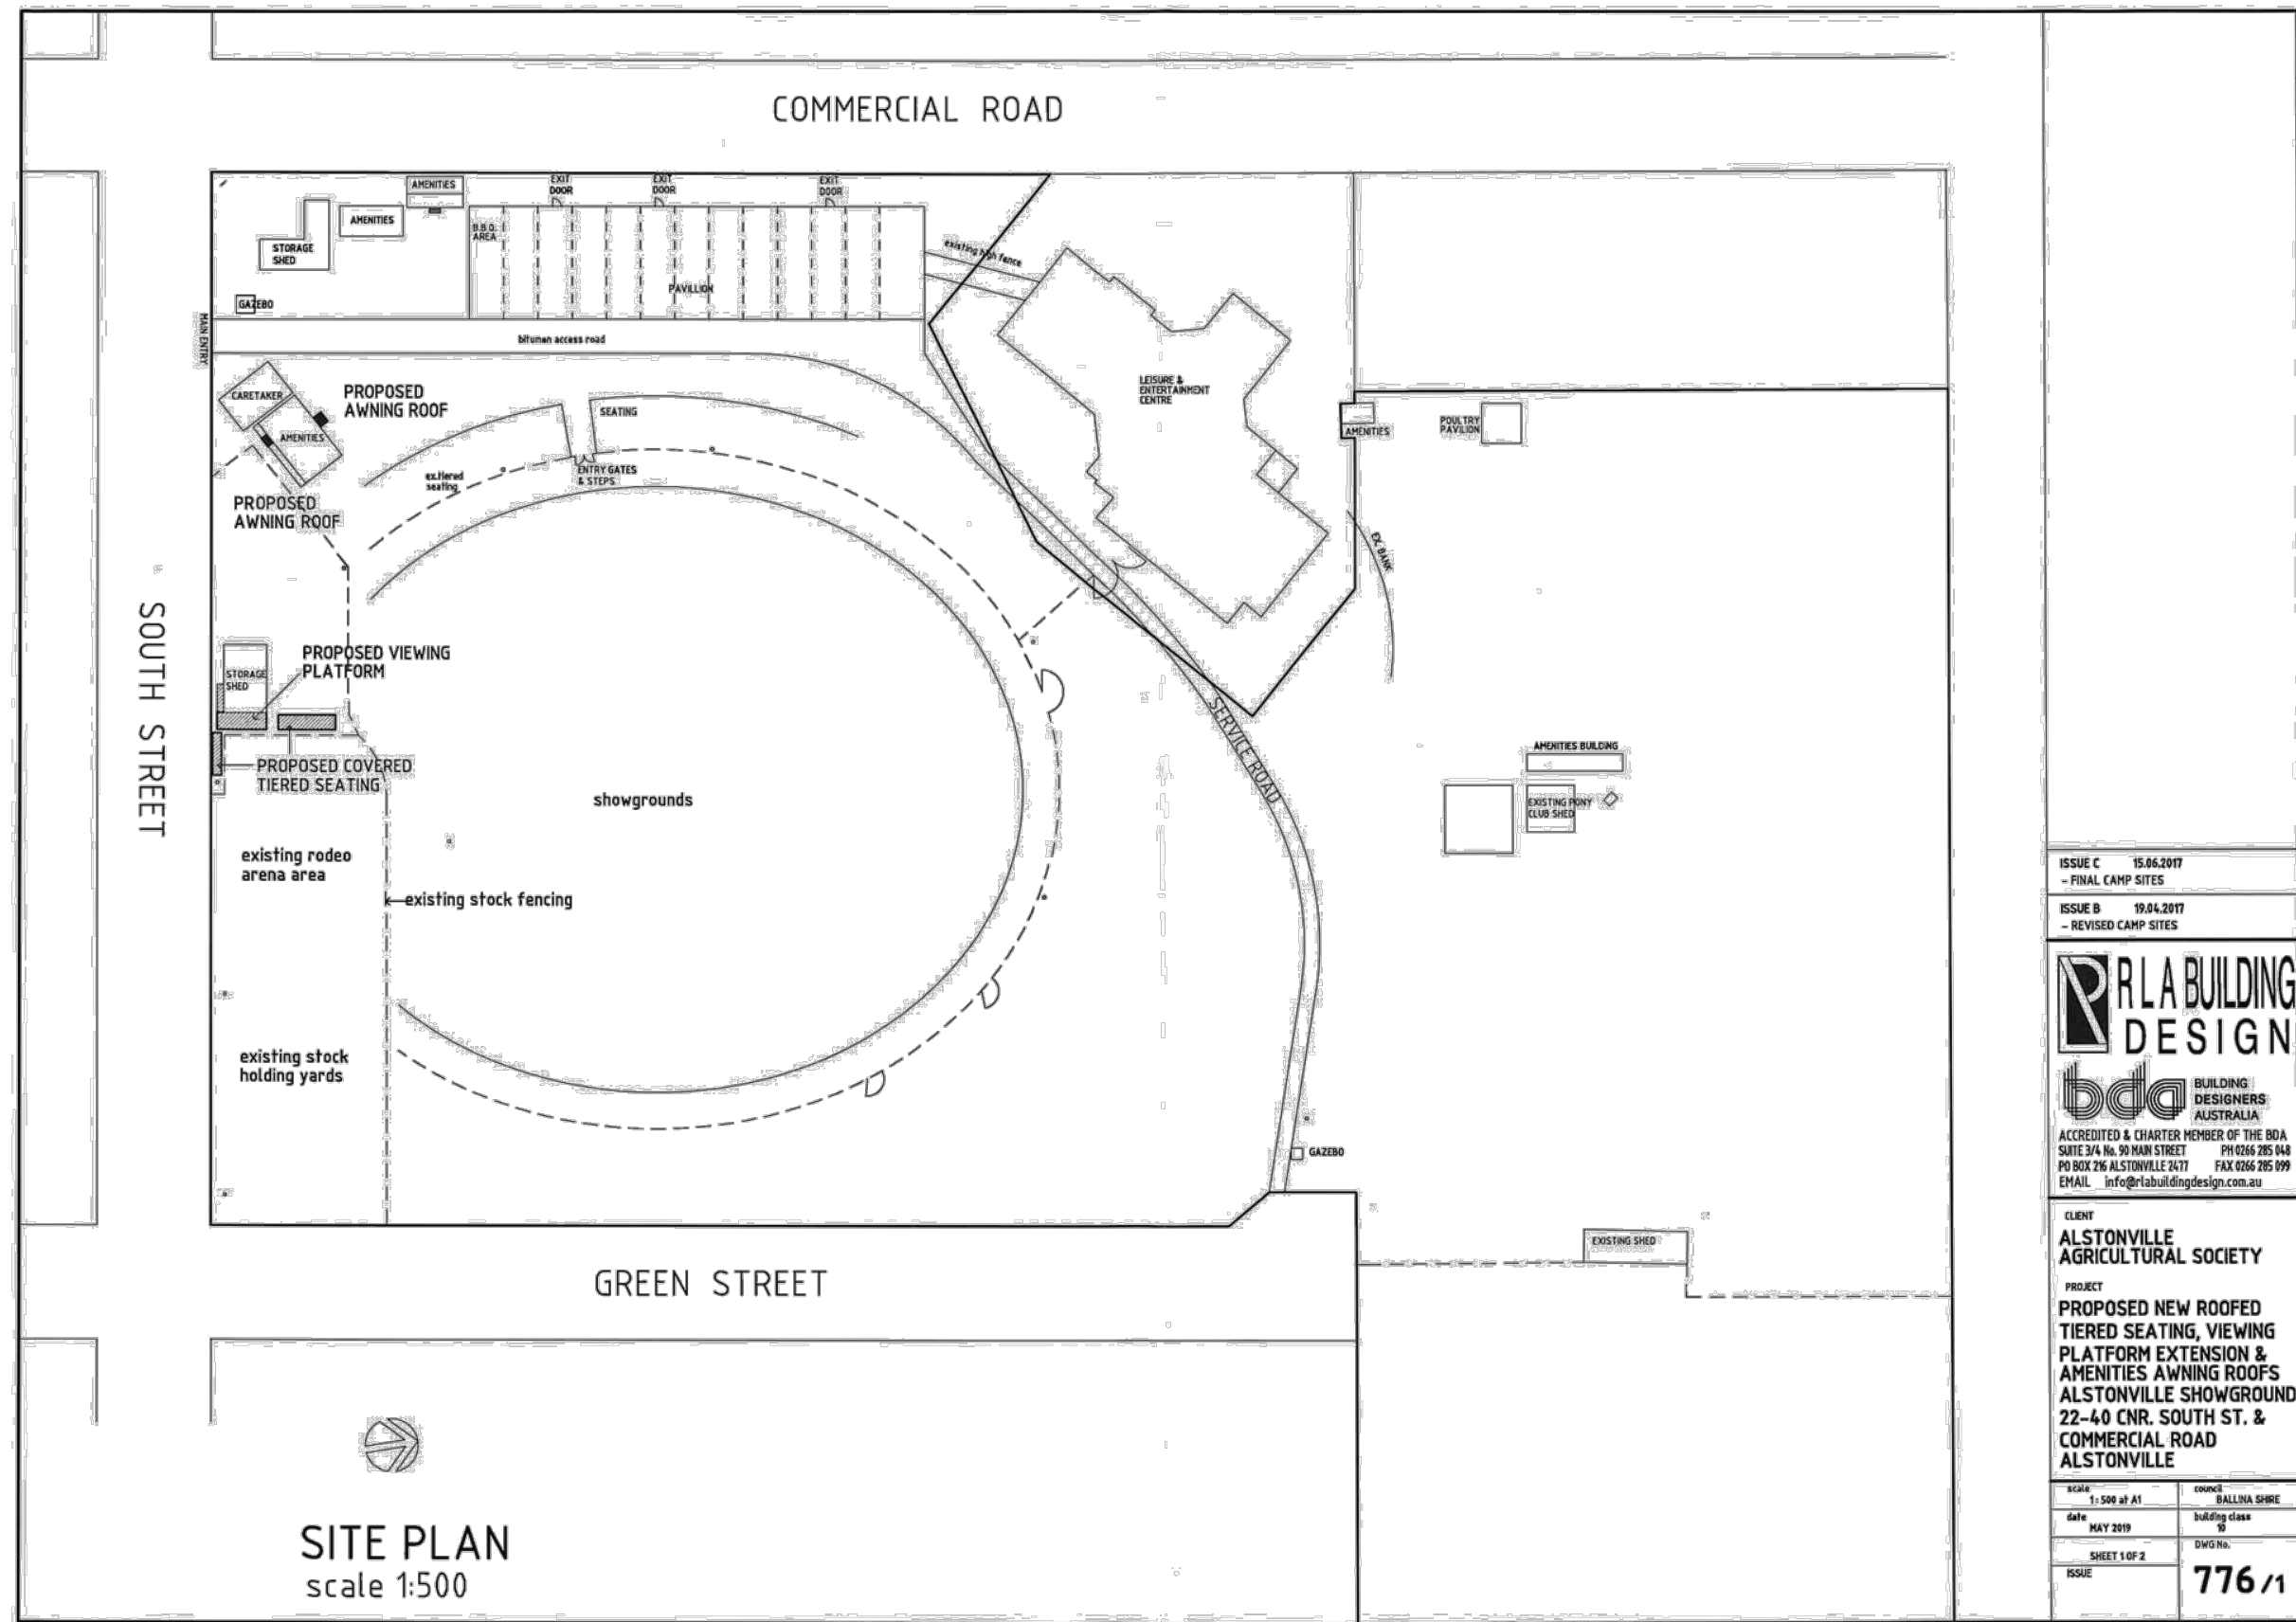

**SITE PLAN**  
scale 1:500

ISSUE C 15.06.2017  
- FINAL CAMP SITES

ISSUE B 19.04.2017  
- REVISED CAMP SITES


**RLA BUILDING DESIGN**  
bda BUILDING DESIGNERS AUSTRALIA  
ACCREDITED & CHARTER MEMBER OF THE BDA  
SUITE 3/4 No. 90 MAIN STREET PH 0266 285 048  
PO BOX 216 ALSTONVILLE 2477 FAX 0266 285 099  
EMAIL info@rlabuildingdesign.com.au

CLIENT  
**ALSTONVILLE AGRICULTURAL SOCIETY**

PROJECT  
**PROPOSED NEW ROOFED TIERED SEATING, VIEWING PLATFORM EXTENSION & AMENITIES AWNING ROOFS ALSTONVILLE SHOWGROUND 22-40 CNR. SOUTH ST. & COMMERCIAL ROAD ALSTONVILLE**

SCALE	1: 500 at A1	COUNCIL	BALLINA SHIRE
DATE	MAY 2019	BUILDING CLASS	10
	SHEET 1 OF 2	DWG No.	
ISSUE			<b>776/1</b>



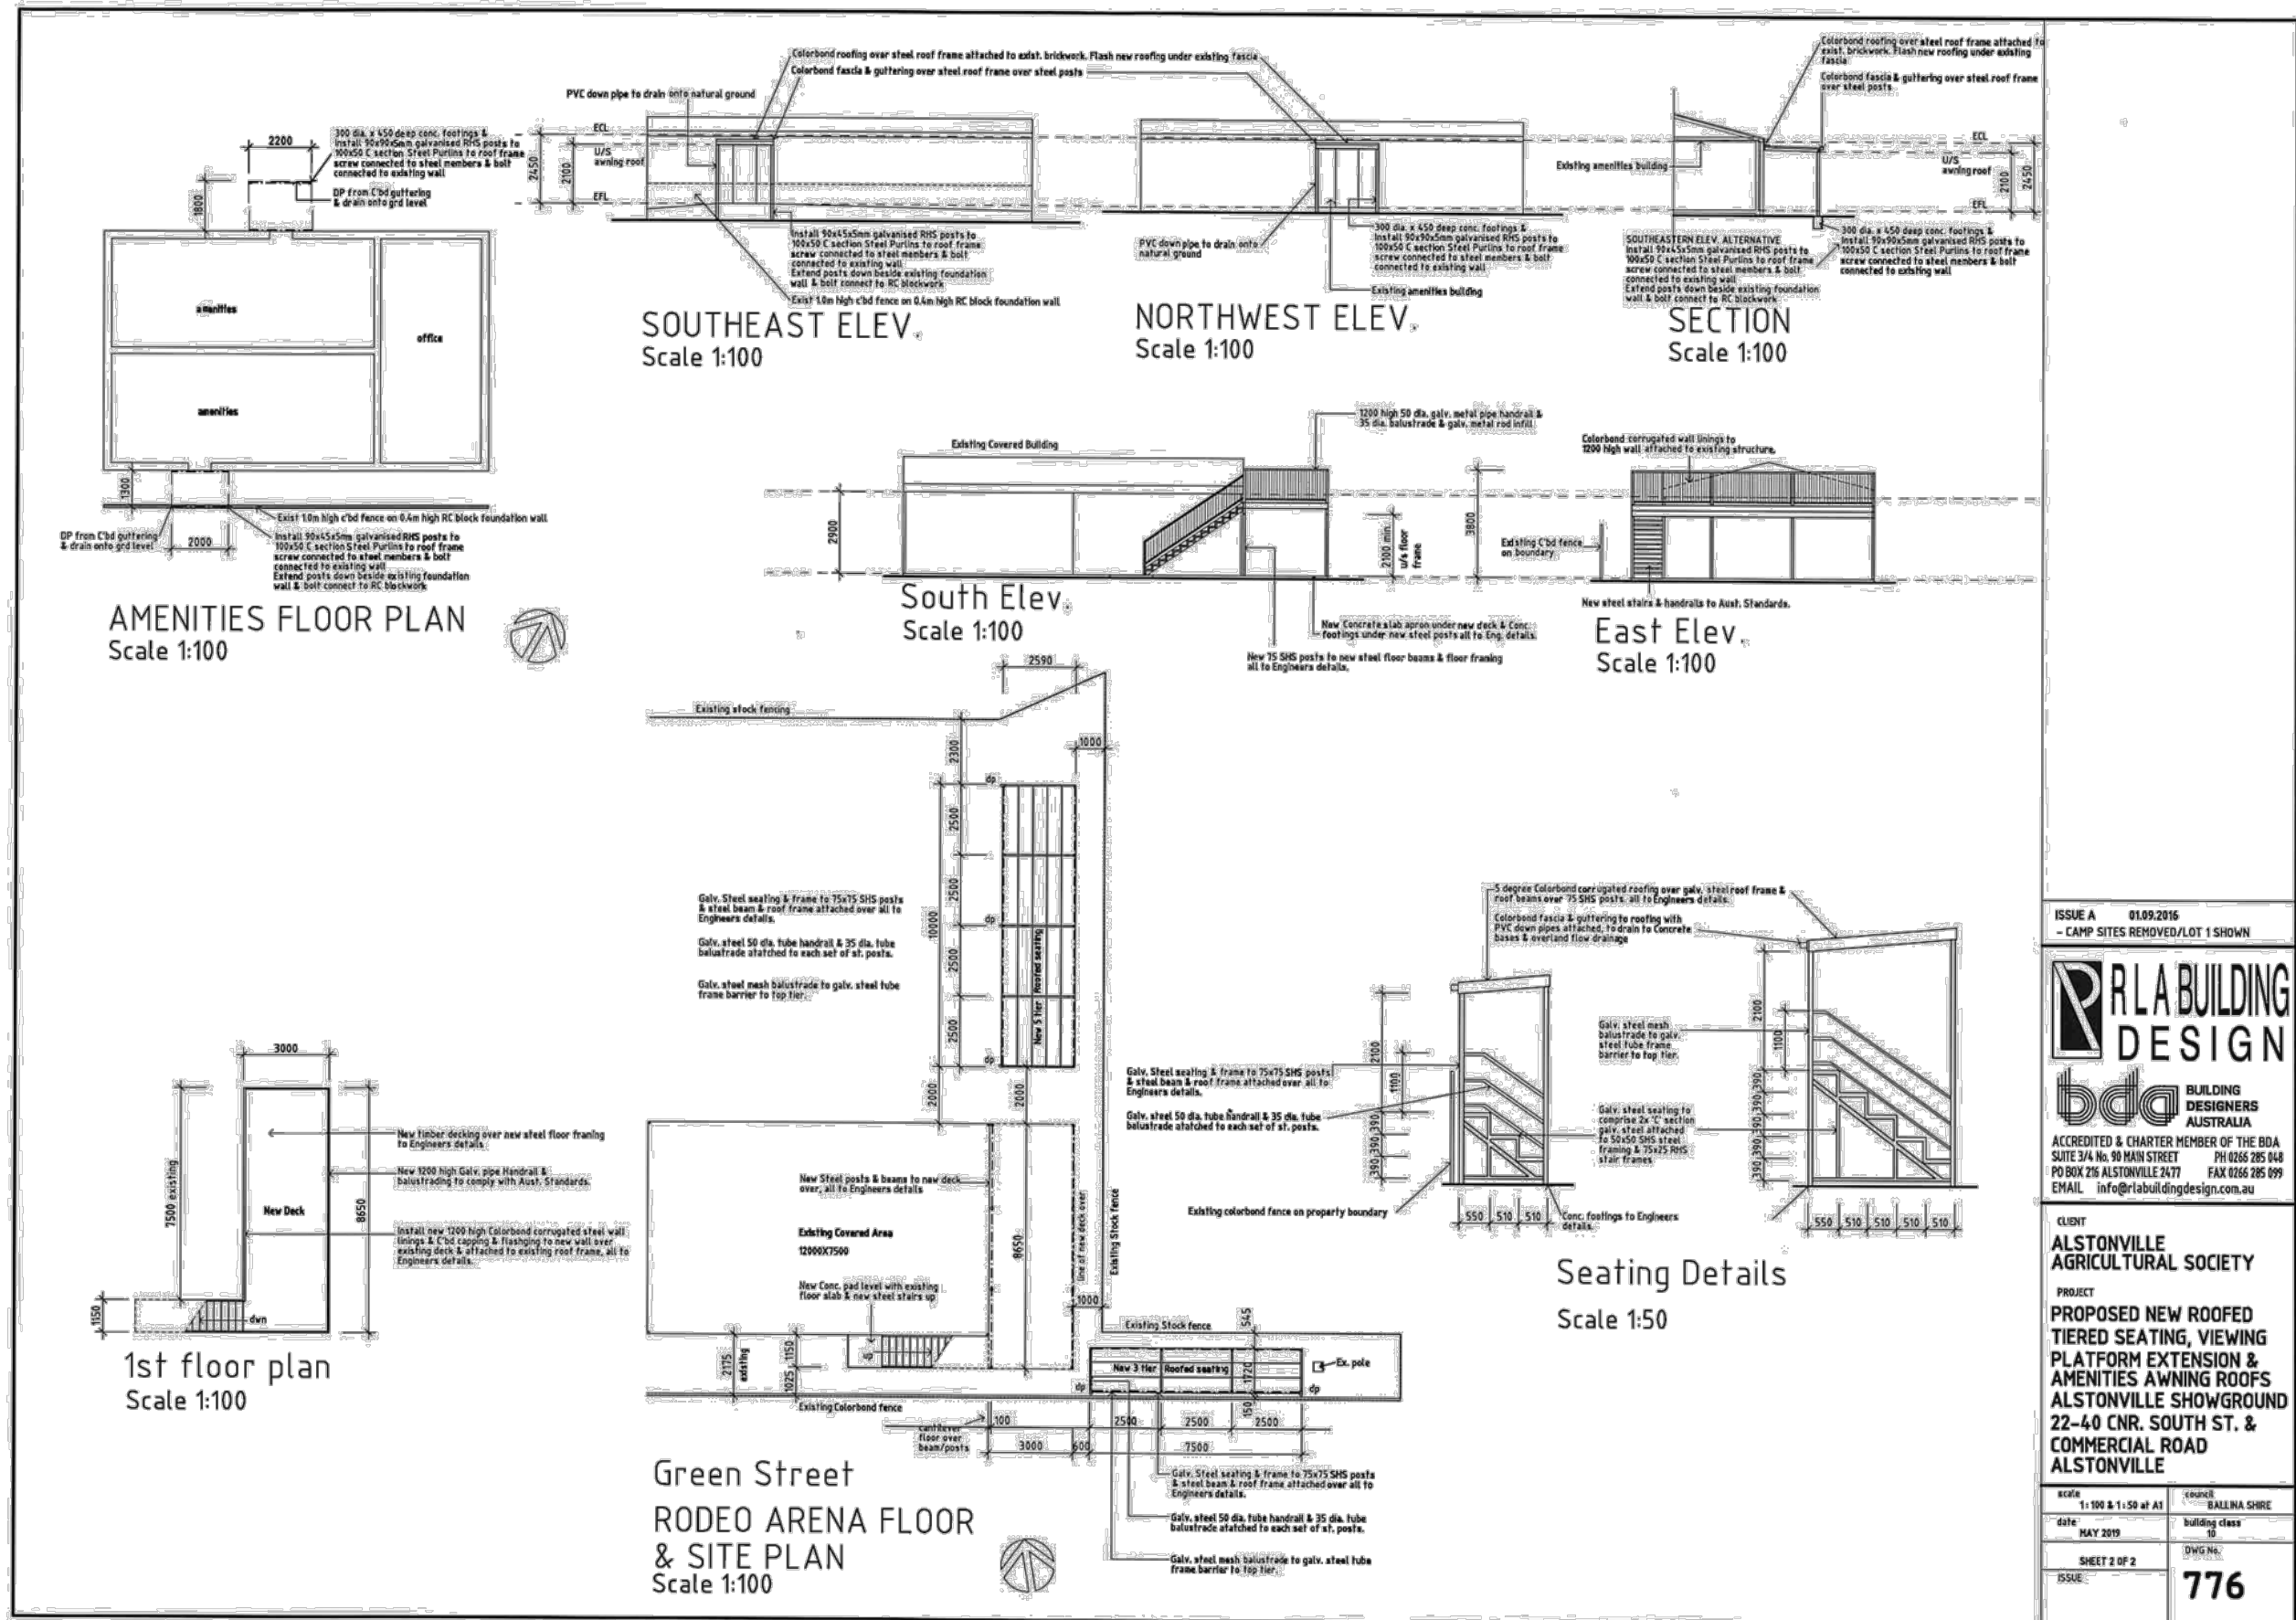

ISSUE A 01.09.2016  
- CAMP SITES REMOVED/LOT 1 SHOWN

**RRLA BUILDING DESIGN**  
bda BUILDING DESIGNERS AUSTRALIA  
ACCREDITED & CHARTER MEMBER OF THE BDA  
SUITE 3/4 No. 90 MAIN STREET PH 0266 285 048  
PO BOX 216 ALSTONVILLE 2477 FAX 0266 285 099  
EMAIL info@rlabuildingdesign.com.au

CLIENT  
**ALSTONVILLE AGRICULTURAL SOCIETY**

PROJECT  
**PROPOSED NEW ROOFED TIERED SEATING, VIEWING PLATFORM EXTENSION & AMENITIES AWNING ROOFS ALSTONVILLE SHOWGROUND 22-40 CNR. SOUTH ST. & COMMERCIAL ROAD ALSTONVILLE**

scale 1:100 & 1:50 at A1	client BALLINA SHIRE
date MAY 2019	building class 10
SHEET 2 OF 2	DWG No. <b>776</b>
ISSUE:	