



**01** EXISTING NORTH ELEVATION  
THE BEACH HOUSE

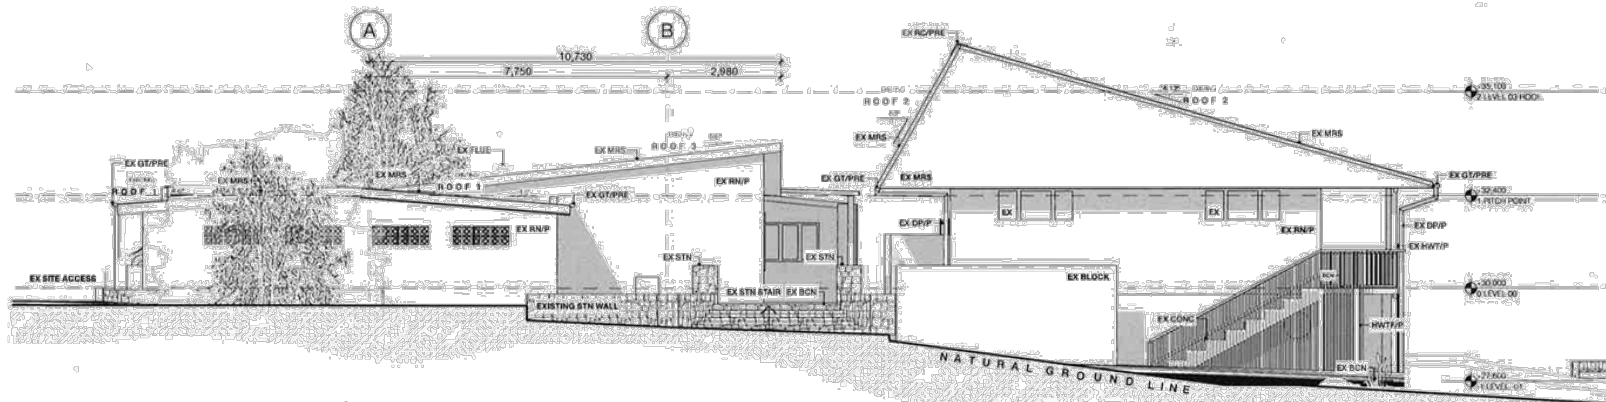


**02** EXISTING SOUTH ELEVATION  
THE BEACH HOUSE

	PROJECT NO. 2018/603 & 2018/781 SHEET NO. 01 OF 01	COLOUR INDICATES EXTENT OF DEMOLISHED WORKS	MINOR ALTS DA - EXISTING USE	DATE: 24/04/19 DRAWN BY: [Name] CHECKED BY: [Name]	SCALE: 1:100 PROJECT: 2018/603 & 2018/781 SHEET: 01 OF 01
	APPROVED FOR CONSTRUCTION				

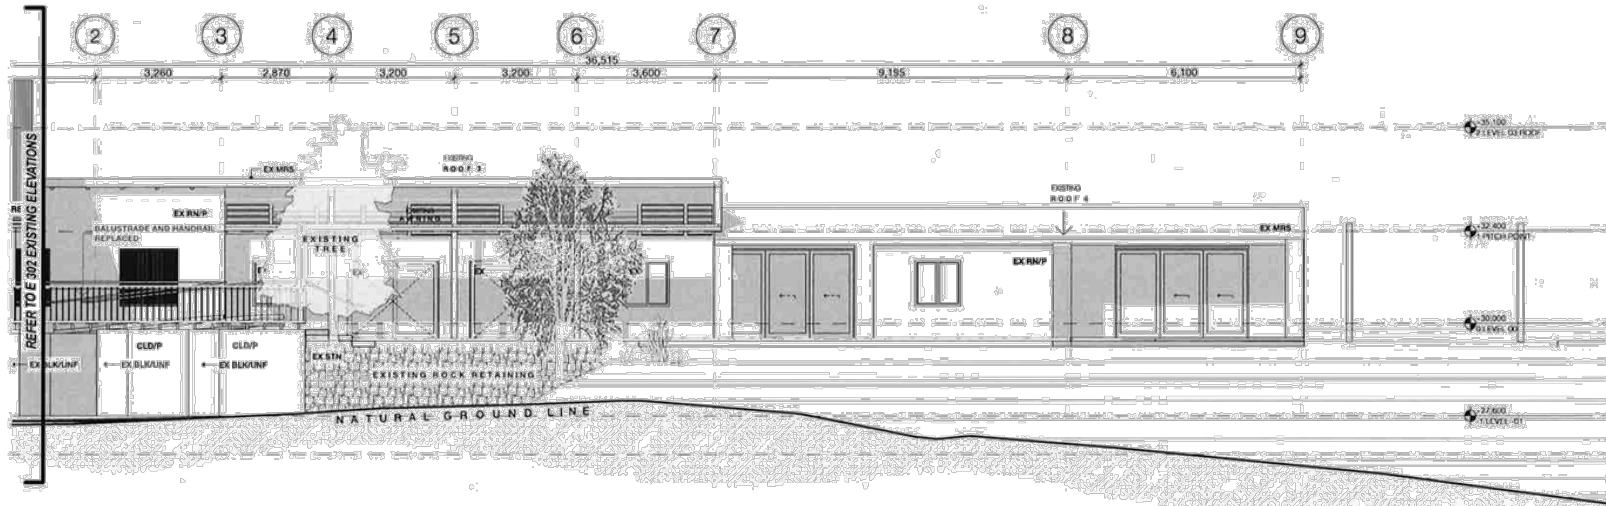

**01 EXISTING EAST ELEVATION**  
THE BEACH HOUSE

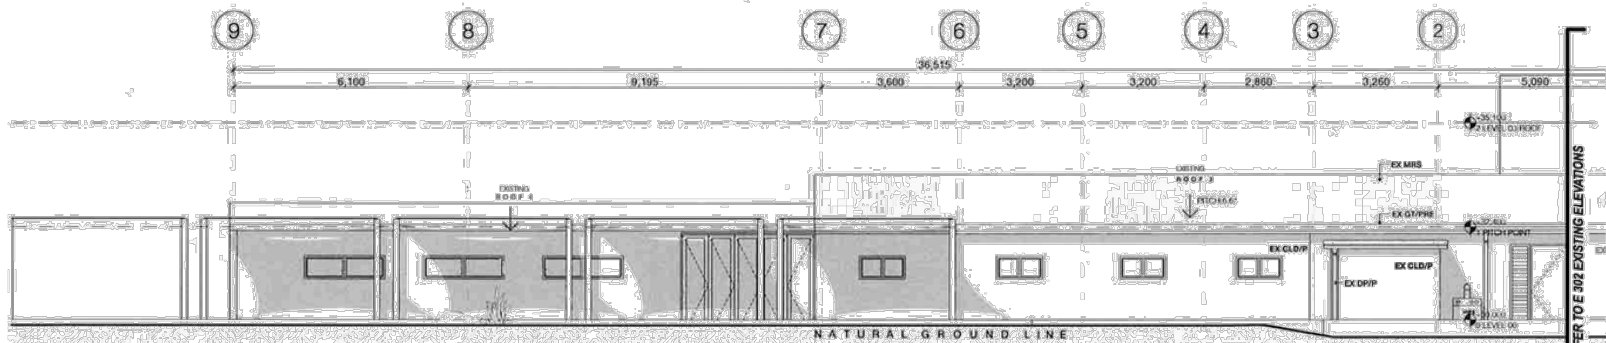


**02 EXISTING WEST ELEVATION**  
THE BEACH HOUSE

	<p>REVISIONS</p> <table border="1"> <tr> <th>NO.</th> <th>DATE</th> <th>DESCRIPTION</th> </tr> <tr> <td> </td> <td> </td> <td> </td> </tr> <tr> <td> </td> <td> </td> <td> </td> </tr> </table>	NO.	DATE	DESCRIPTION							<p>COLOUR INDICATES EXTENT OF DEMOLISHED WORKS</p>	<p>MINOR ALTS DA - EXISTING USE</p>	<p>DATE: 24/04/19</p> <p>SCALE: 1:100</p>
NO.	DATE	DESCRIPTION											




01 EXISTING EAST ELEVATION

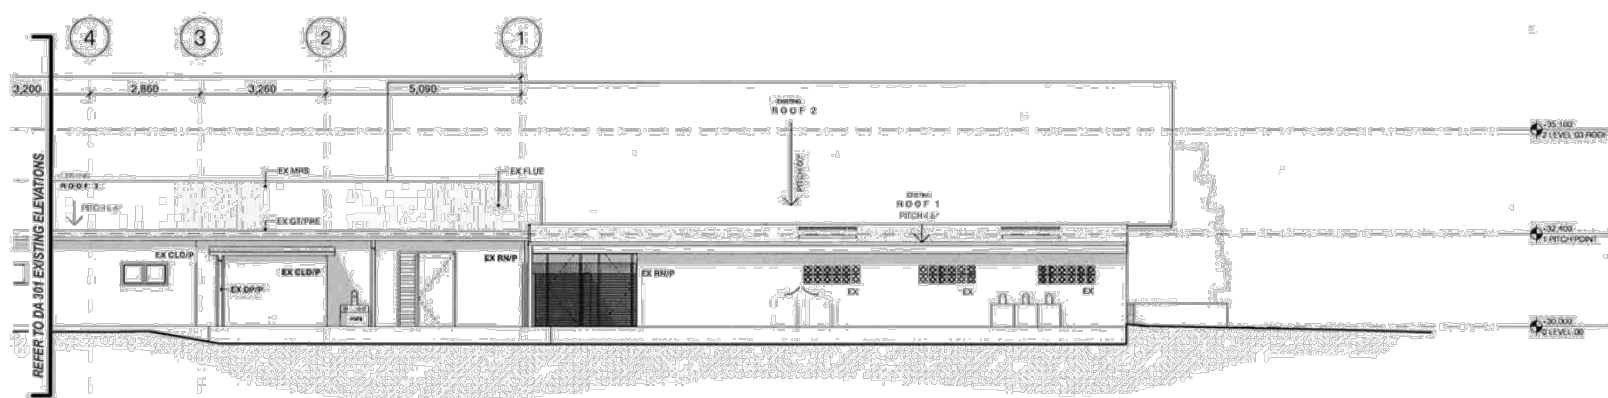


04 EXISTING WEST ELEVATION

<p><b>REVISIONS</b></p> <table border="1"> <thead> <tr> <th>NO.</th> <th>DATE</th> <th>DESCRIPTION</th> </tr> </thead> <tbody> <tr> <td>1</td> <td></td> <td></td> </tr> </tbody> </table>	NO.	DATE	DESCRIPTION	1			<p><b>LEGEND</b></p> <p>COLOUR INDICATES EXTENT OF DEMOLISHED WORKS</p>	<p><b>MINOR ALTS DA - EXISTING USE</b></p>	<p><b>DATE</b></p> <p>2018/04/19</p>
NO.	DATE	DESCRIPTION							
1									

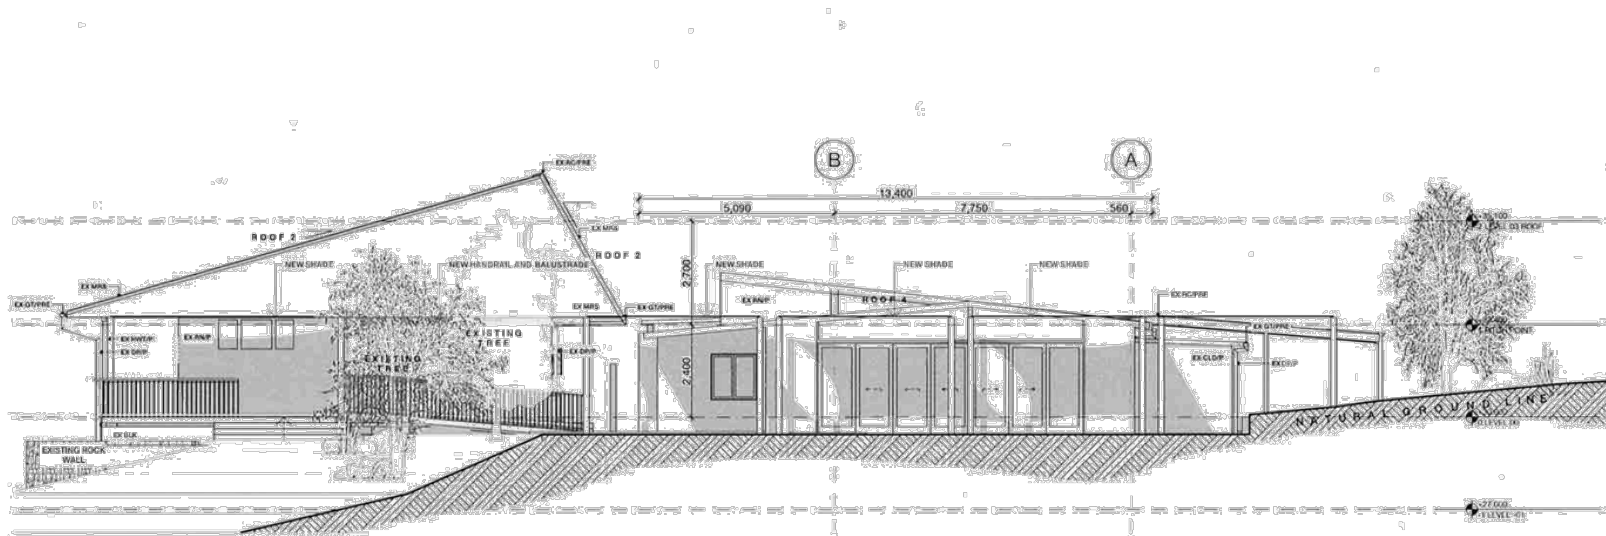

**01** PROPOSED NORTH ELEVATION  
1:100 SCALE

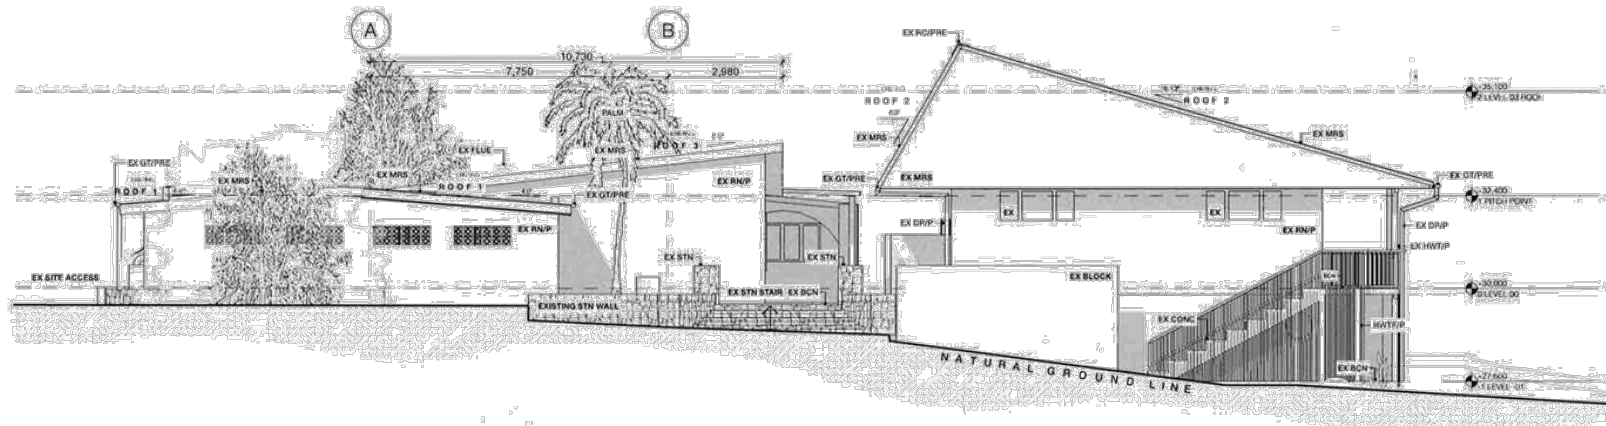


**02** PROPOSED SOUTH ELEVATION  
1:100 SCALE

	<p><b>COLOUR INDICATES PROPOSED WORKS</b></p>	<p><b>MINOR ALTS DA - EXISTING USE</b></p>	<p>PROPOSED DA NO. 2018/603 &amp; 2018/781</p>	
--	---	--	--	--



**01** PROPOSED EAST ELEVATION  
(27.600 - 28.200)

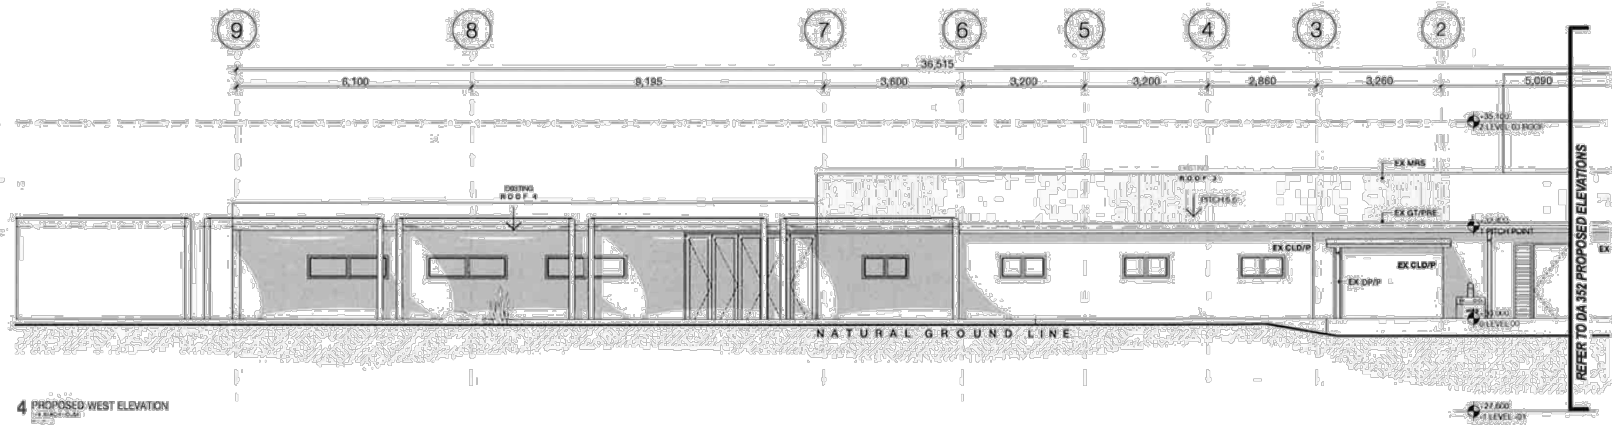


**4** PROPOSED WEST ELEVATION  
(27.600 - 28.200)

	<p><b>COLOUR INDICATES PROPOSED WORKS</b></p>	<p><b>MINOR ALTS DA - EXISTING USE</b></p>	<p><b>PROPOSED ELEVATIONS</b></p>
--	---	--	-----------------------------------





**01 PROPOSED EAST ELEVATION**  
 1:1  
 10/04/19

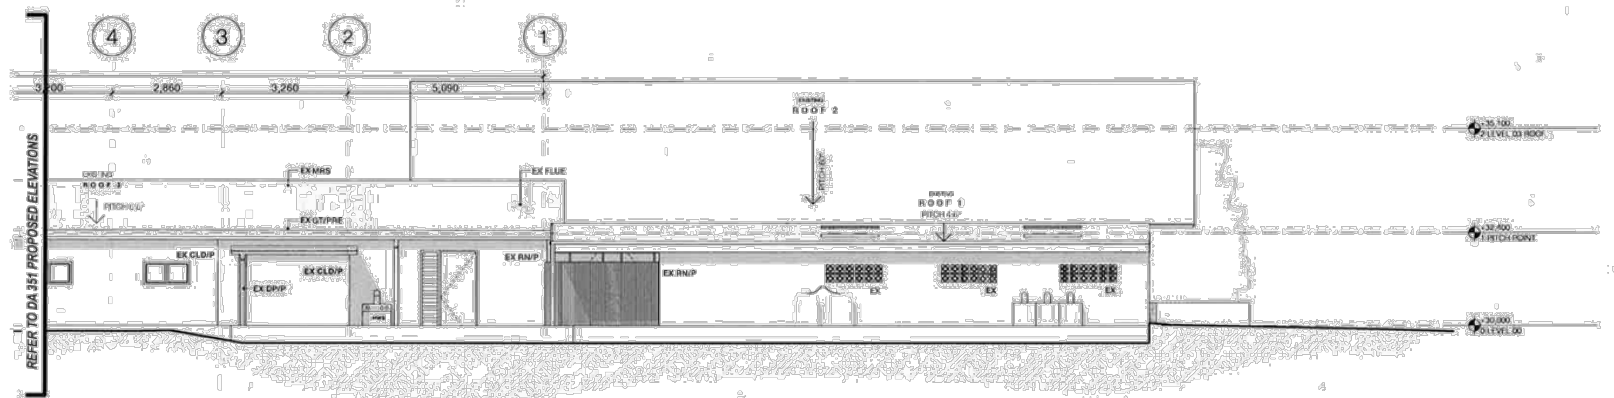

**04 PROPOSED WEST ELEVATION**  
 1:1  
 10/04/19

	PROJECT: 70 Shelly Beach Road, East Ballina DRAWING NO: DA 2018/603 & DA 2018/781 DATE: 10/04/19	COLOUR INDICATES PROPOSED WORKS	MINOR ALTS DA EXISTING USE	
	PREPARED BY: [Name] CHECKED BY: [Name] APPROVED BY: [Name]			