



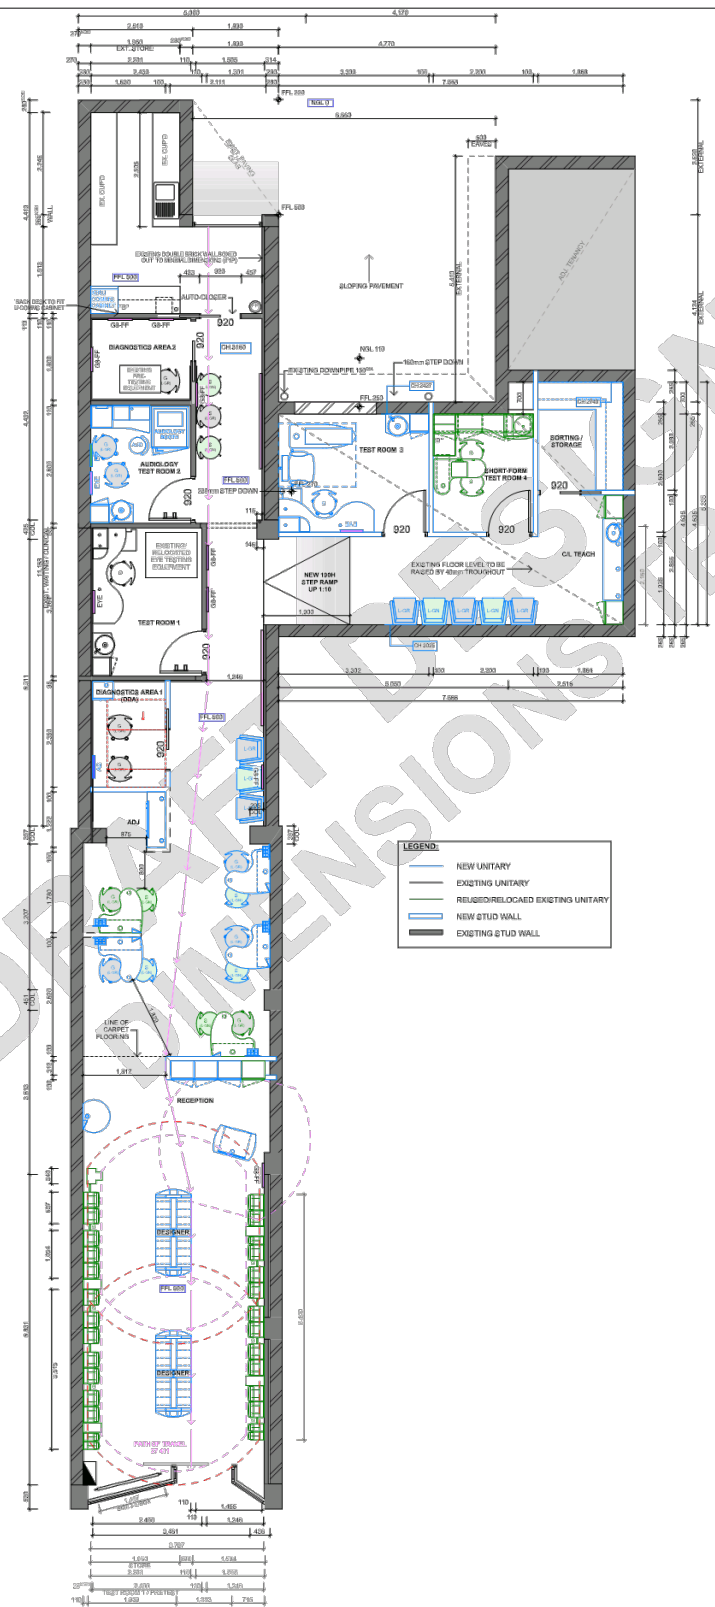
NOT TO SCALE

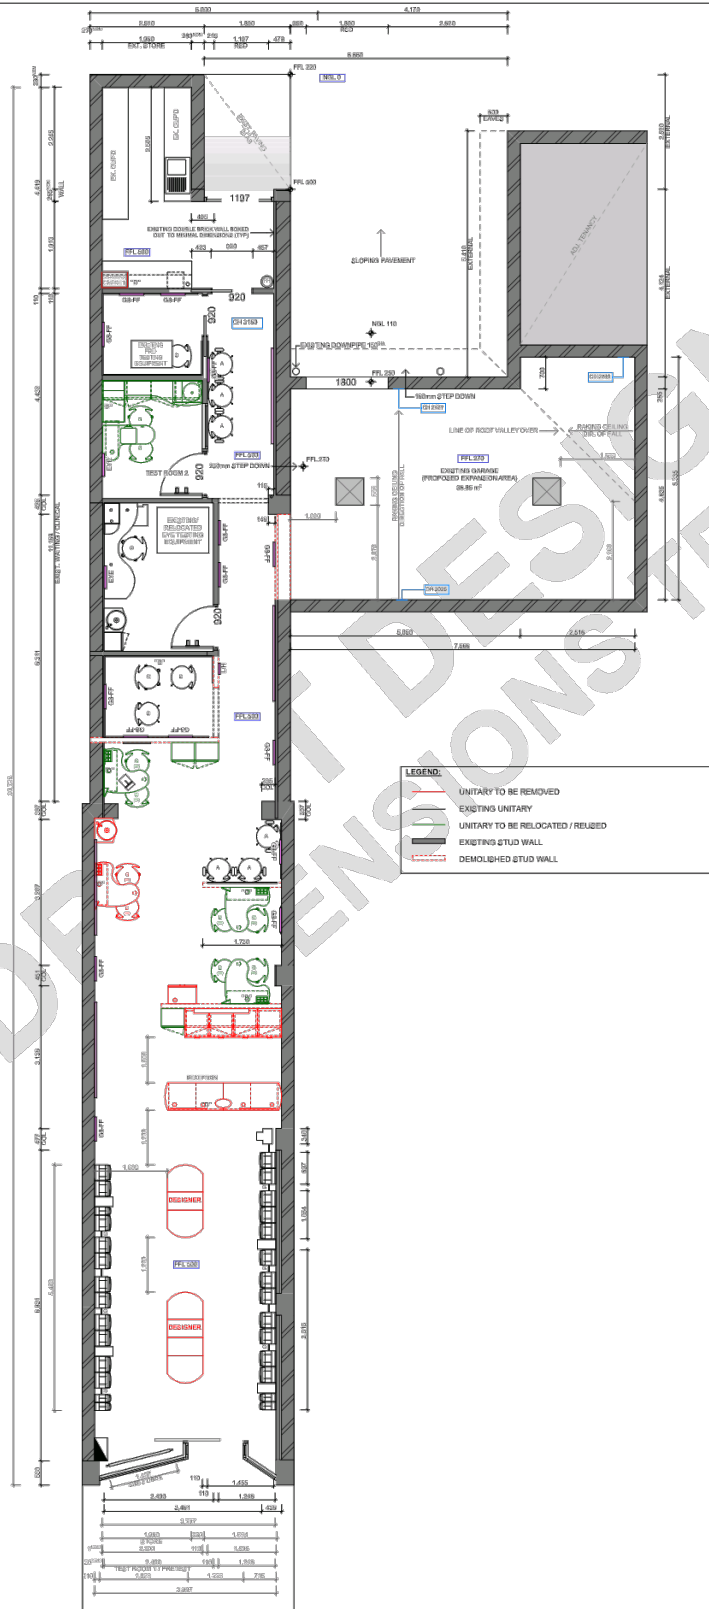

	SPECSAVERS PTY LTD 520 Graham Street, Port Melbourne, VIC 3207 TEL: +61 (0)3 8645 0700 WEBSITE: www.specsavers.com.au	Project Name: BALLINA, NSW (1176 Frame Count) Project Address: 155 River Street, Ballina, NSW, 2478	Project Type: Expansion	Drawing: EXISTING CONDITIONS	Revision: Es
	Date: 10/01/2019 Drawn by: NL	Scale: 1:92.53 (TO BE PRINTED IN A3) Sheet: 1 of 3	Area Analysis: Retail Area Non-Retail Area Total Area	XXXm ² XXXm ² 152.84m²	PLANS MUST BE READ IN CONJUNCTION WITH SPECSAVERS RETAIL DESIGN MANUAL 2015

10.5 155 River Street, Ballina - Lease Variation.DOC

NOT TO SCALE



SPECSAVERS PTY LTD
520 Graham Street,
Port Melbourne, VIC 3207
TEL: +61 (0)3 8645 0700
WEBSITE:
www.specsavers.com.au

Project Name:
BALLINA, NSW
(1176 Frame Count)
Project Address:
155 River Street, Ballina, NSW, 2478

Date: 10/01/2018
Drawn by: NL

Project Type:
Expansion
Scale: 1:92.62
(TO BE PRINTED IN A3)
Sheet: 2 of 3

Drawing:
PROPOSED FLOOR PLAN
Area Analysis:
Retail Area XXXm²
Non-Retail Area XXXm²
Total Area 152.84m²

Revision:
Es
PLANS MUST BE READ
IN CONJUNCTION WITH
SPECSAVERS RETAIL
DESIGN MANUAL 2015

