



10.2 **Ballina SES Headquarters - Concept Design**

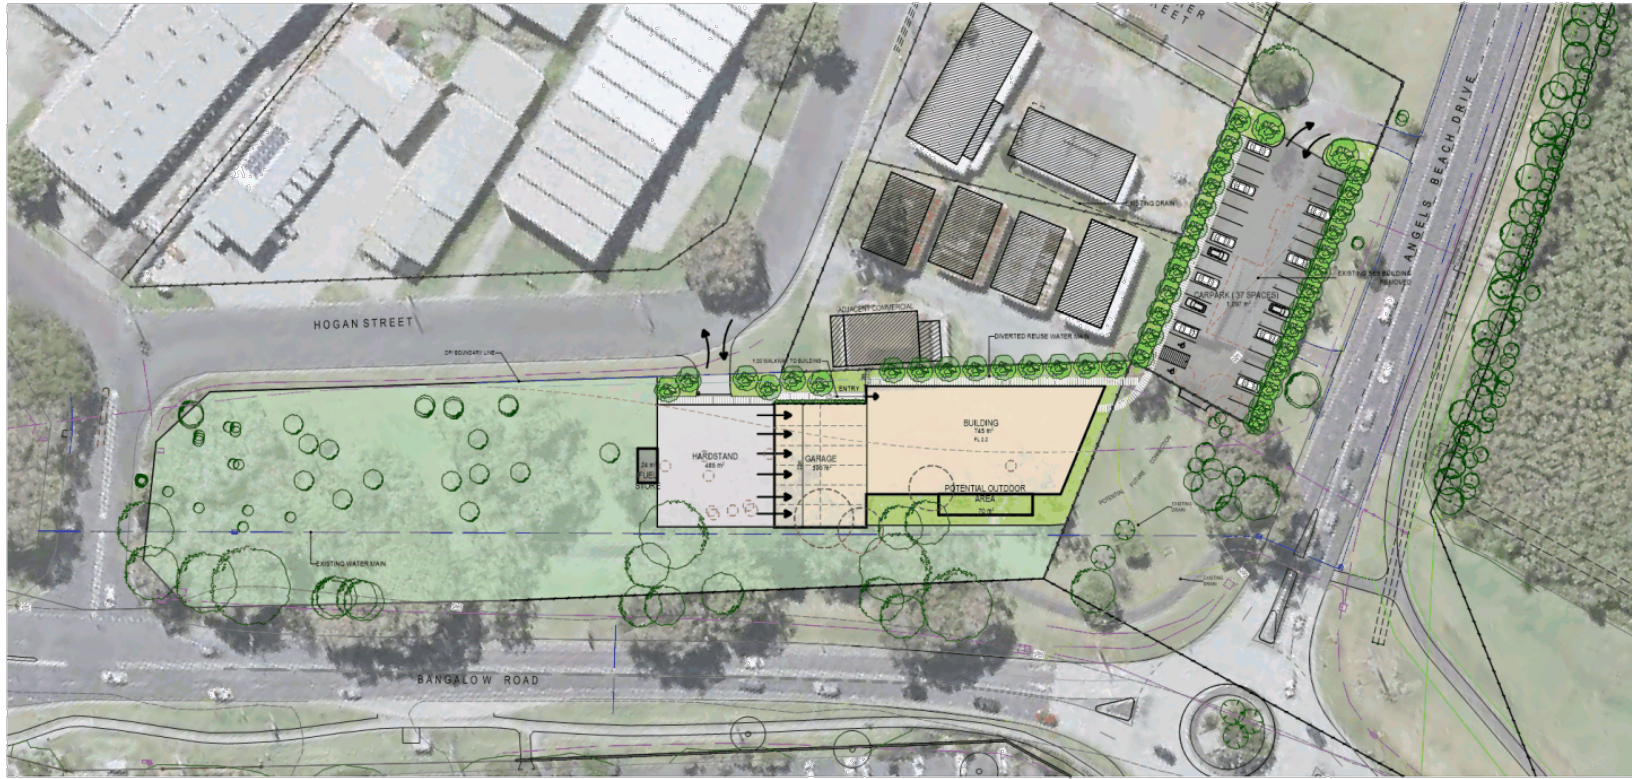

- EXISTING TREES TO REMAIN
- TREES DO BE REMOVED
- PROPOSED NEW TREES
- EXISTING LANDSCAPE
- PROPOSED NEW LANDSCAPE
- TELSTRA
- EXISTING WATER MAIN
- EXISTING REUSE WATER MAIN
- DIVERTED REUSE WATER MAIN

<p><b>PROJECT</b> BALLINA SES HEADQUARTERS CONCEPT DESIGN</p>	<p><b>LOCATION</b> LOT 2 DP240895 BANGALOW ROAD BALLINA, NSW 2478</p>	<p><b>CLIENT</b> </p>	<p><b>SCALE</b> 1:750 @ A3</p>	<p><b>DATE</b> 18/02/21</p>	<p><b>AUTHOR</b> DS</p>	<p><b>ISSUE DESCRIPTION</b> CONCEPT DESIGN</p>	<p><b>DATE</b> 05/02/21</p>	<p><b>DRAWING SHEET 4</b> SITE PLAN - OPTION 04</p>	<p><b>COMPLETE</b></p>	<p><b>ARCHITECTURE LANDSCAPE ENGINEERING MANAGEMENT</b></p>	<p><b>CONTACT</b> COMPLETE URBAN 481 7 5553 5555 SUITE 203 120 LAKE DR DRIVE VORSEY LAKES QLD 4202 WWW.COMPLETEURBAN.COM.AU</p>
---	---	---------------------------	------------------------------------	---------------------------------	-----------------------------	--	---------------------------------	---	------------------------	---	---


10.2 **Ballina SES Headquarters - Concept Design**

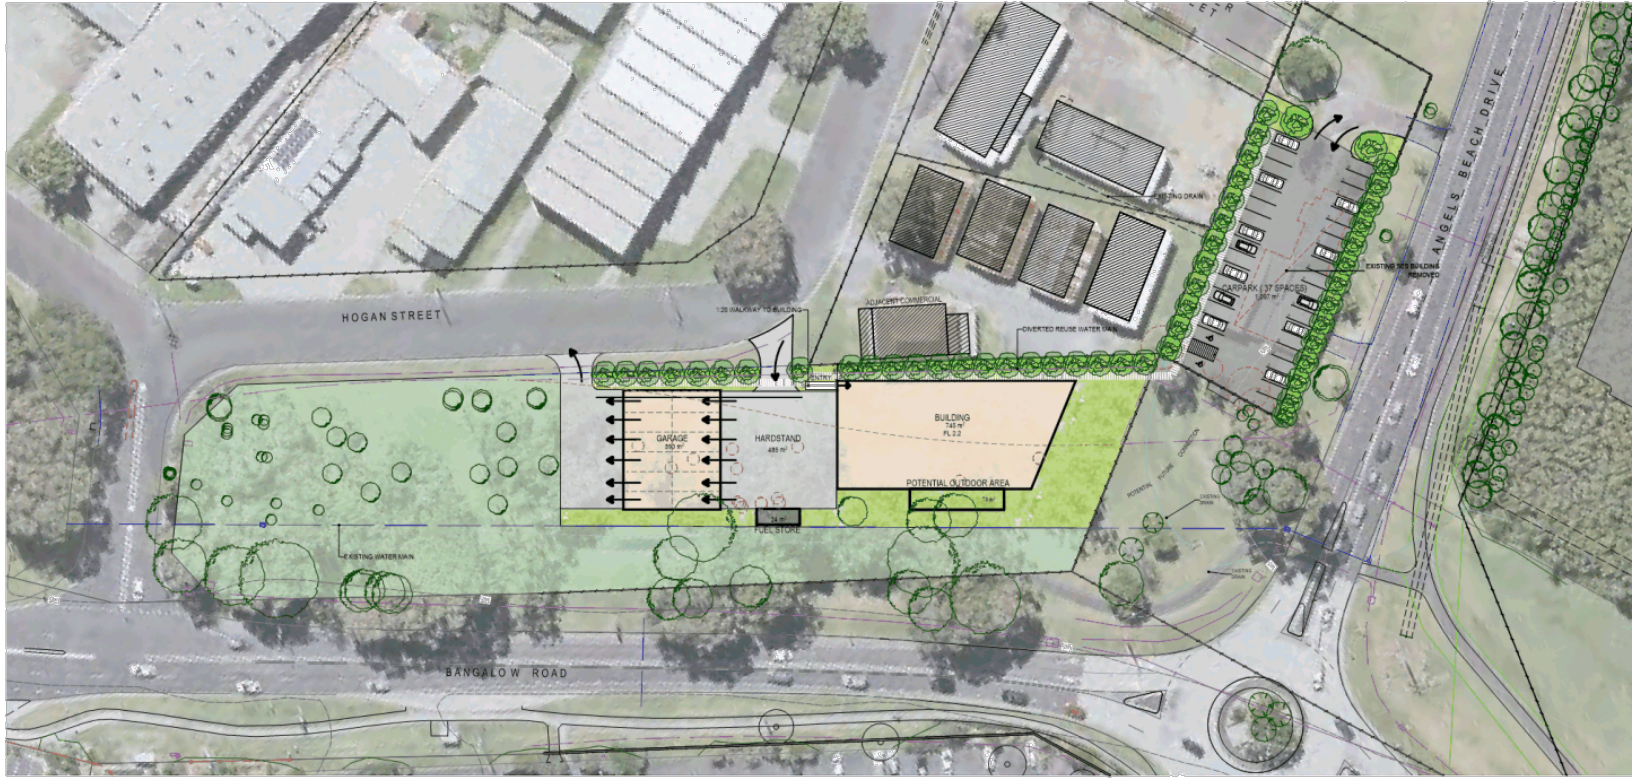

- EXISTING TREES TO REMAIN
- TREES DO BE REMOVED
- PROPOSED NEW TREES
- EXISTING LANDSCAPE
- PROPOSED NEW LANDSCAPE
- TELSTRA
- EXISTING WATER MAIN
- EXISTING REUSE WATER MAIN
- DIVERTED REUSE WATER MAIN

<b>PROJECT</b> BALLINA SES HEADQUARTERS CONCEPT DESIGN	<b>LOCATION</b> LOT 2 DP240895 BANGALOW ROAD BALLINA, NSW 2478	<b>CLIENT</b> 	<b>SCALE</b> 1:500	<b>DATE</b> 18/02/21	<b>AUTHOR</b> DS	<b>ISSUE DESCRIPTION</b> CONCEPT DESIGN	<b>DATE</b> 18/02/21	<b>DRAWING SHEET 5</b> SITE PLAN - OPTION 05	<b>ARCHITECTURE LANDSCAPE ENGINEERING MANAGEMENT</b> <b>COMPLETE</b>	<b>CONTACT</b> COMPLETE URBAN ARCHITECTURE 401 7 5553 5555 SUITE 203 220 LAKE ORR DRIVE VICTORIA LAKE VIC 3209 WWW.COMPLETEURBAN.COM.AU
---	---	-------------------	-----------------------	-------------------------	---------------------	--	-------------------------	---	---	--

10.2 **Ballina SES Headquarters - Concept Design**

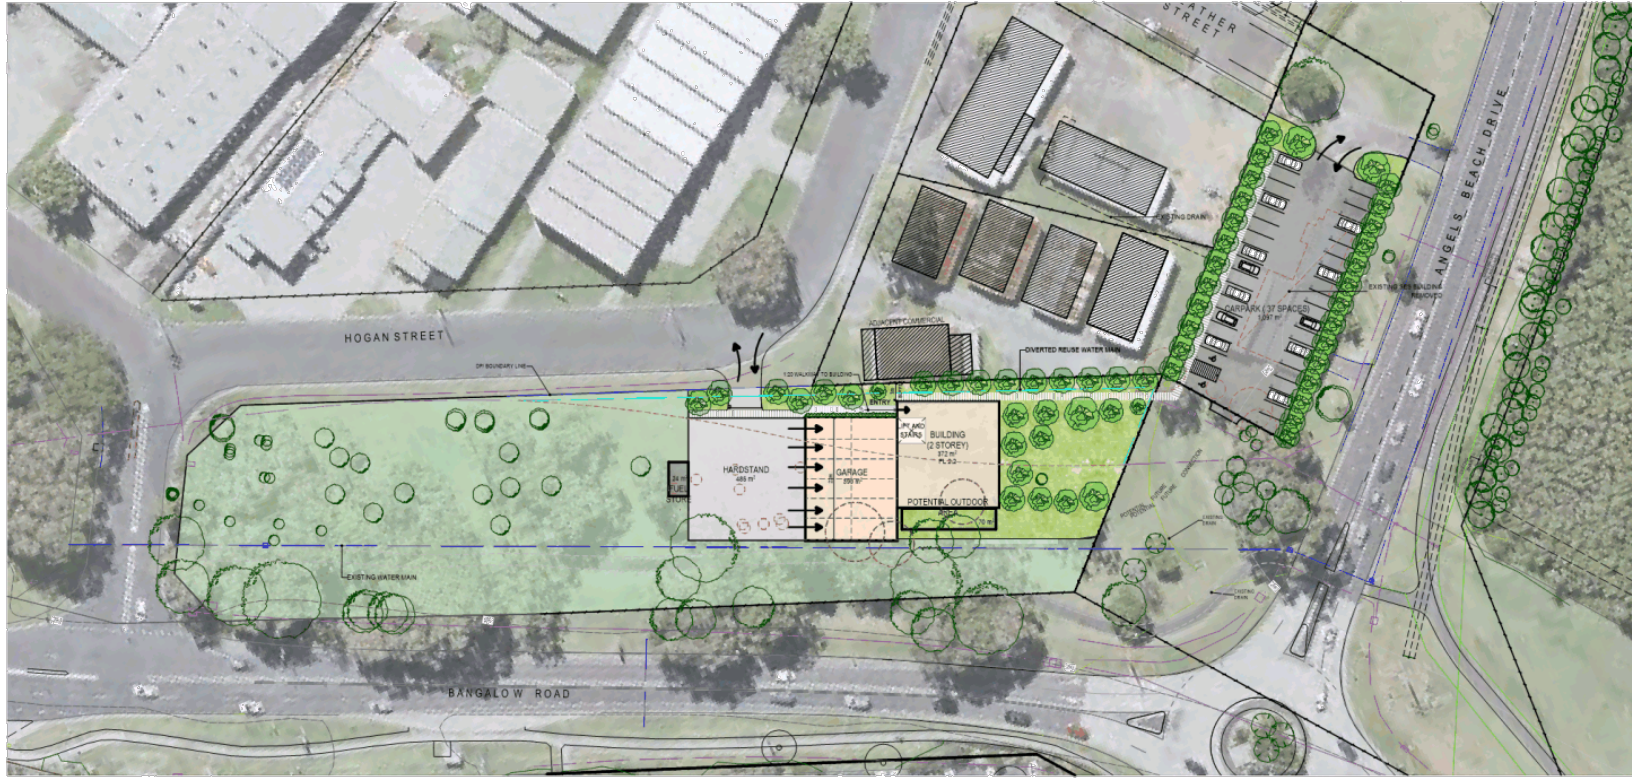

EXISTING TREES TO REMAIN	TELSTRA
TREES DO BE REMOVED	EXISTING WATER MAIN
PROPOSED NEW TREES	EXISTING REUSE WATER MAIN
EXISTING LANDSCAPE	DIVERTED REUSE WATER MAIN
PROPOSED NEW LANDSCAPE	



<b>PROJECT</b> BALLINA SES HEADQUARTERS CONCEPT DESIGN	<b>LOCATION</b> LOT 2 DP240895 BANGALOW ROAD BALLINA, NSW 2478	<b>CLIENT</b> 	<b>SCALE</b> PROJECT NO. 3181 DWG NO. 07 ISSUE -	<b>DATE</b> 18/02/21	<b>AUTHOR</b> DS	<b>ISSUE DESCRIPTION</b> CONCEPT DESIGN	<b>DATE</b> 05/02/21	<b>DRAWING</b> SHEET 7 SITE PLAN - OPTION 07	<b>COMPLETE</b>	<b>ARCHITECTURE</b> LANDSCAPE ENGINEERING MANAGEMENT	<b>CONTACT</b> COMPLETE URBAN 481 7 5553 5555 SUITE 203 220 LAKE DR (DRIVE) 1000FF LAKESIDE CT 4203 WWW.COMPLETEURBAN.COM.AU
---	---	-------------------	---	-------------------------	---------------------	--	-------------------------	--	-----------------	---	---

10.2 **Ballina SES Headquarters - Concept Design**



<b>PROJECT</b> BALLINA SES HEADQUARTERS CONCEPT DESIGN - ENDEAVOUR CLOSE	<b>LOCATION</b> LOT 69 DP778628 26 ENDEAVOUR CLOSE BALLINA, NSW 2478	<b>CLIENT</b> 	<b>SCALE</b> 1:500	<b>DATE</b> 16/04/21	<b>AUTHOR</b> DS	<b>ISSUE DESCRIPTION</b> PRELIMINARY CONCEPT DESIGN	<b>DATE</b> 16/04/21	<b>DRAWING SHEET 1</b> SITE PLAN ENDEAVOUR CLOSE - OPTION 01	<b>ARCHITECTURE</b> LANDSCAPE ENGINEERING MANAGEMENT	<b>CONTACT</b> COMPLETE URBAN 481 7 5533 5555 SUITE 203   220 LAKE ORR DRIVE VANDERLAKES NSW 2483 WWW.COMPLETEURBAN.COM.AU
--	---	--	-----------------------	-------------------------	---------------------	--	-------------------------	---	---	---

10.2 **Ballina SES Headquarters - Concept Design**



<b>PROJECT</b> BALLINA SES HEADQUARTERS CONCEPT DESIGN - ENDEAVOUR CLOSE	<b>LOCATION</b> LOT 69 DP778628 26 ENDEAVOUR CLOSE BALLINA, NSW 2478	<b>CLIENT</b> 	<b>SCALE</b> 1:500	<b>DATE</b> 16/04/21	<b>AUTHOR</b> DS	<b>ISSUE DESCRIPTION</b> PRELIMINARY CONCEPT DESIGN	<b>DATE</b> 02/05/21	<b>DRAWING SHEET 2</b> SITE PLAN ENDEAVOUR CLOSE - OPTION 02	<b>ARCHITECTURE LANDSCAPE ENGINEERING MANAGEMENT</b> <b>COMPLETE</b>	<b>CONTACT</b> COMPLETE URBAN 401 7 5533 5555 SUITE 203   201 LAKE BRIDGE DRIVE VANDERLAKES NSW 2483 WWW.COMPLETEURBAN.COM.AU
---	---	--	-----------------------	-------------------------	---------------------	--	-------------------------	---	---	--