



- LEGEND**
- Approximate property boundary
  - Existing fence
  - Existing stake placed by Council
  - Design surface contours at 0.2 m
  - Proposed asphalt path
  - - - Limit of proposed CRP works

CRP design deviates from concept (shown as dashed line) between CH 1320 and CH 1540 following discussions with Council's ecologists and commercial services

Fencing is to be installed between the western side of the CRP and the eastern perimeter of the Flat Rock Tent Park from approximately CH1350 to CH 1480. Details are to be confirmed

Existing access driveway to be widened on the western side and a raised concrete median installed between the CRP and the road pavement to allow for a two-lane two-way carriageway with marked parallel parking on the western side. Refer dwg no. 2165/121 for details

Rev	Description	Date	Des.	App.	CHK.


© GeoLINK 2014  
 This drawing must not be relied upon for any purpose other than that for which it was prepared or by any person or corporation other than the referred client

**GeoLINK**  
 environmental management and design

Level 1, 84 Balmain Street  
 PO Box 119  
 LEWISDA HEAD NSW 2473  
 T 02 5687 7885  
 F 02 5687 7182  
 info@geolink.net.au  
 www.geolink.net.au

23 Gordon Street  
 PO Box 1445  
 COFFS HARBOUR NSW 2450  
 T 02 6651 7566  
 F 02 6651 7733

quality solutions sustainable future

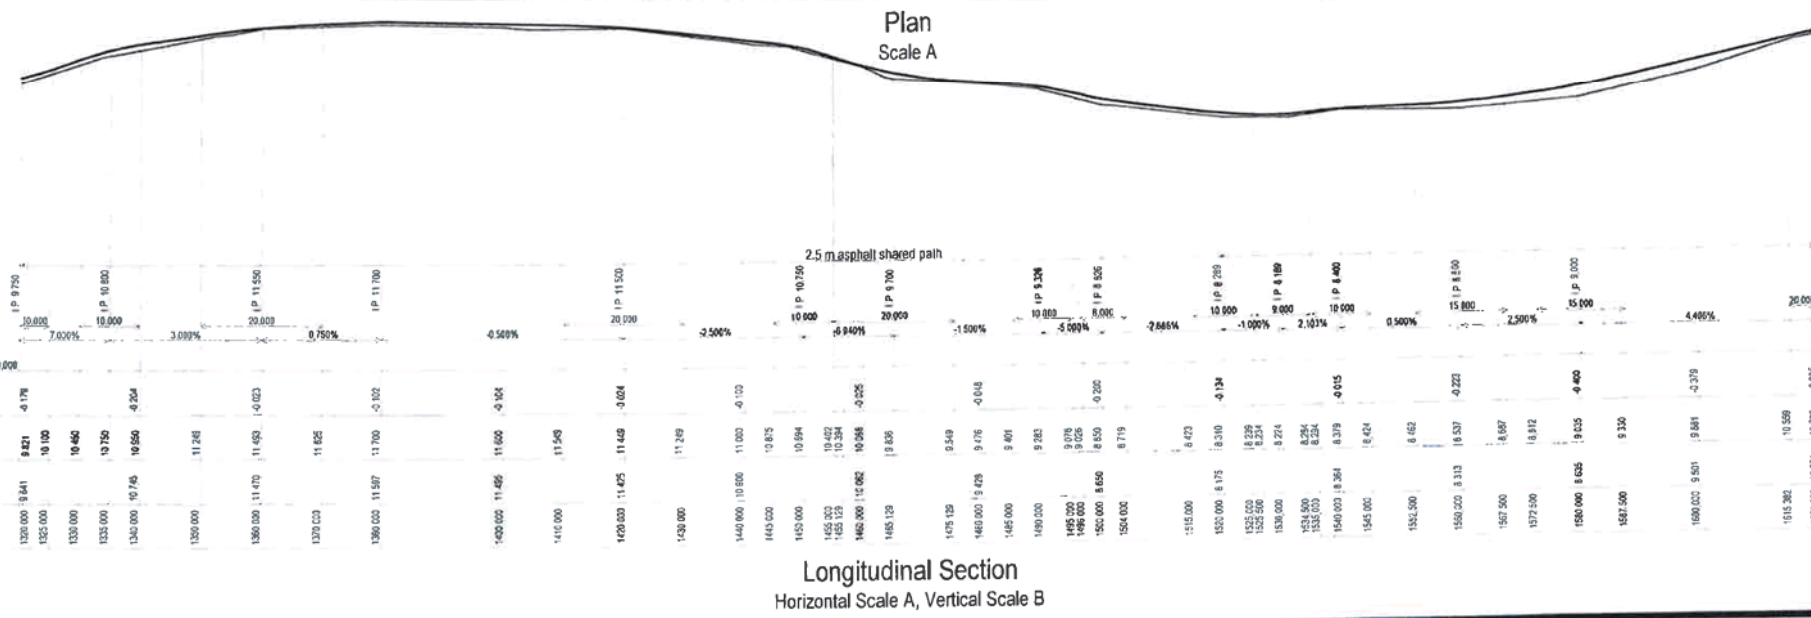

Project Title  
**Coastal Recreational Path**

Client  
 Ballina Shire Council

Designed: MVE  
 Approved: MVE  
 Scale: 1:1000

Drawn: MVE  
 Checked: MVE  
 Date: 9/15/14

Scale  
 0 5 10 15 20 25  
 metres

Drawing Title  
**Detailed Design  
 Longitudinal Section: Sheet 5 of 20**

2165/105  
 Drawing Number  
 2165/105  
 Revision