


11.1 Newrybar Village - Provision of Additional Parking.DOC

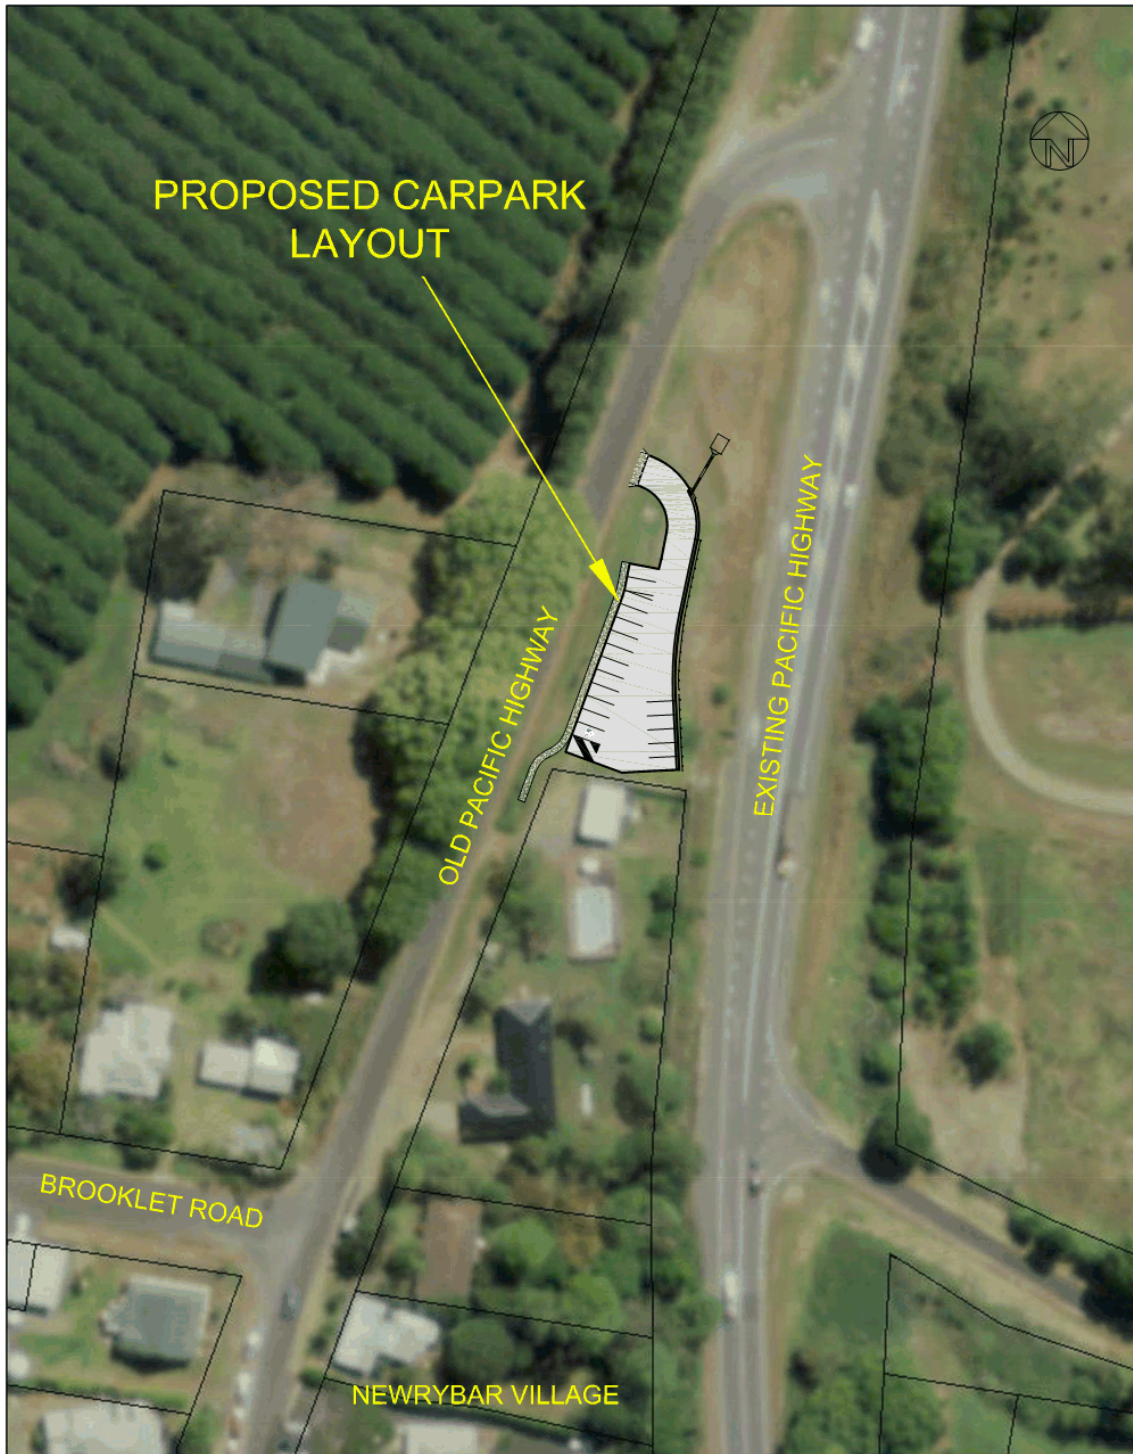

SURVEY		DESIGNED		BALLINA SHIRE COUNCIL		
DATE	SEPT 2014	DRAWN	MNF			
F.B.	L.B.	CHECKED		PROPOSED CARPARK NEWRYBAR VILLAGE ATTACHMENT 1		
DATUM	AHD	APPROVED				
DRAWING				Scale	Plan No.	A4
				NOT TO SCALE		

11.1 Newrybar Village - Provision of Additional Parking.DOC



SURVEY		DESIGNED		BALLINA SHIRE COUNCIL		
DATE	SEPT 2014	DRAWN	MNF			
F.B.	L.B.	CHECKED		PROPOSED PARALLEL CARPARK BROOKLET ROAD ATTACHMENT 2		
DATUM	AHD	APPROVED				
DRAWING				Scale	Plan No.	A4
				NOT TO SCALE		