



**ALSTONVILL CREEK REHABILITATION
STAGE 1 AND STAGE 2**


LOCALITY PLAN





DRAWING No: AR40-027
ISSUE A FEBRUARY 2015
PRELIMINARY DRAFT DRAWINGS



DRAWING REGISTER

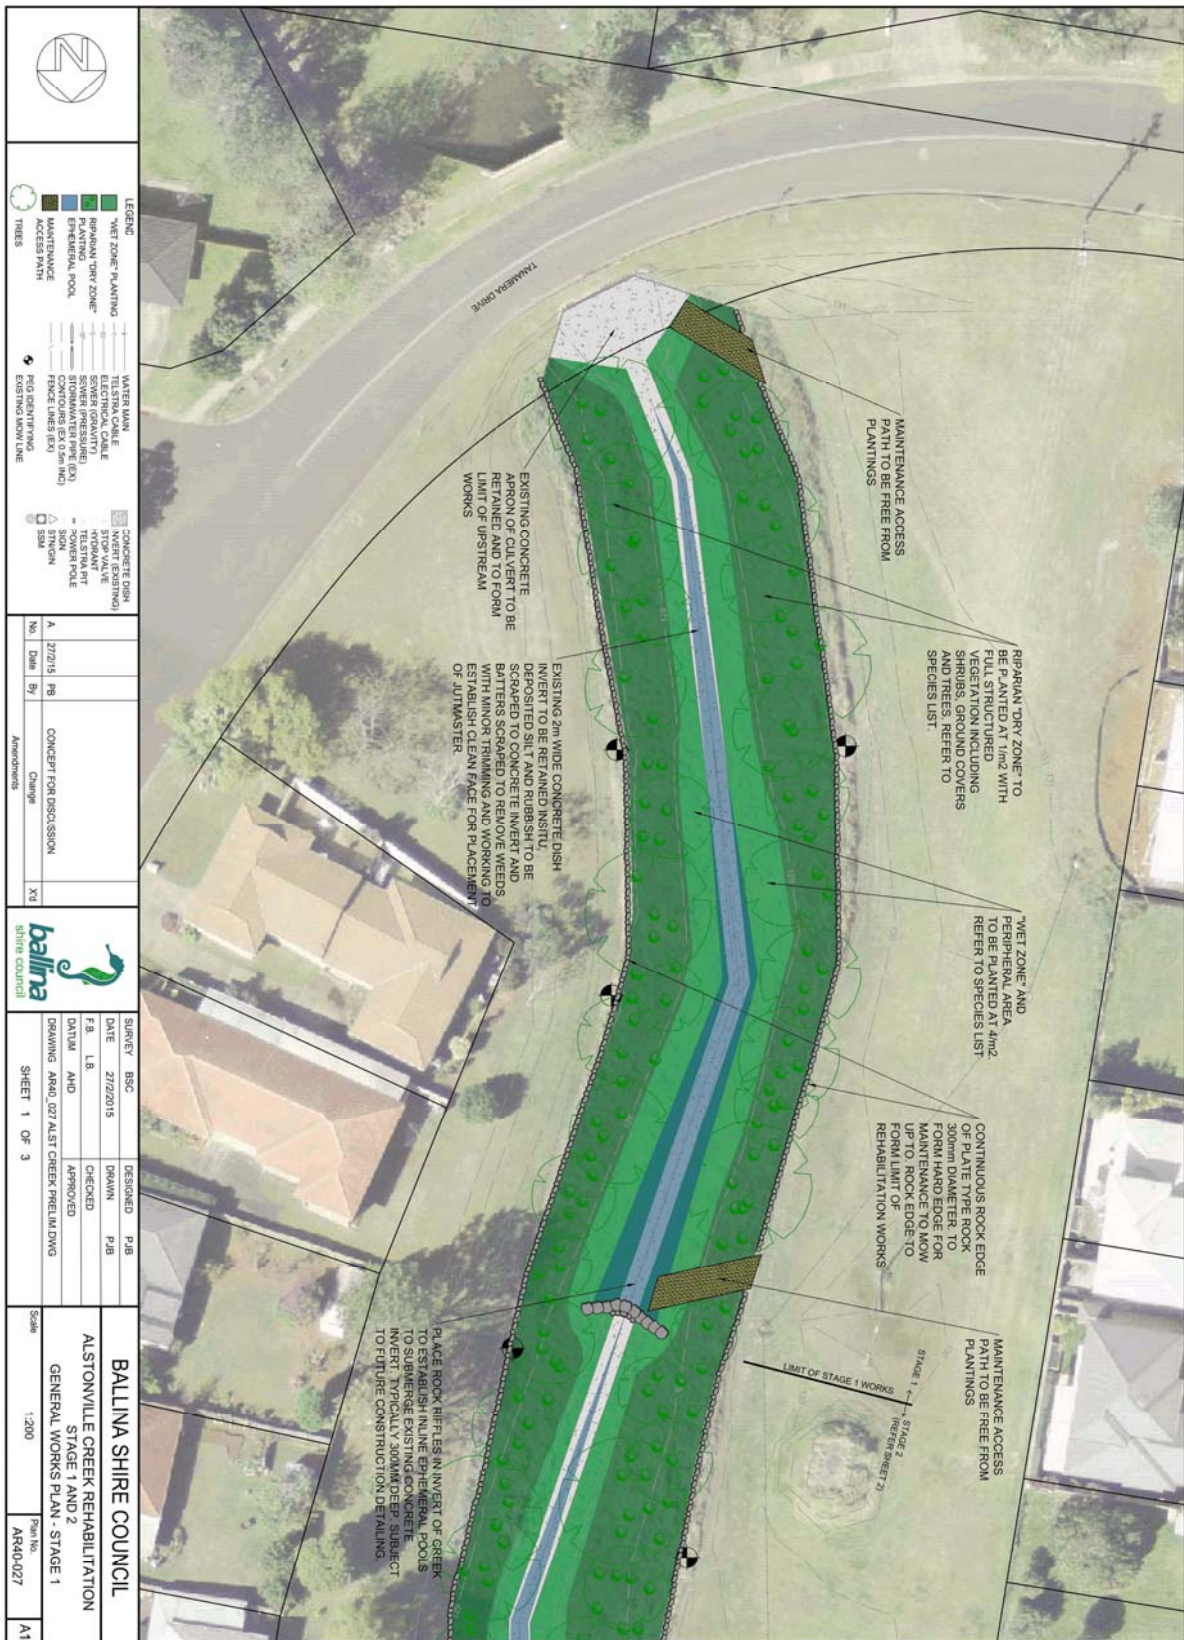SHEET	ISSUE	DATE	TITLE
1 OF 3	A	27/2/2015	GENERAL WORKS PLAN - STAGE 1
2 OF 3	A	27/2/2015	GENERAL WORKS PLAN - STAGE 2
3 OF 3	A	27/2/2015	TYPICAL SECTION

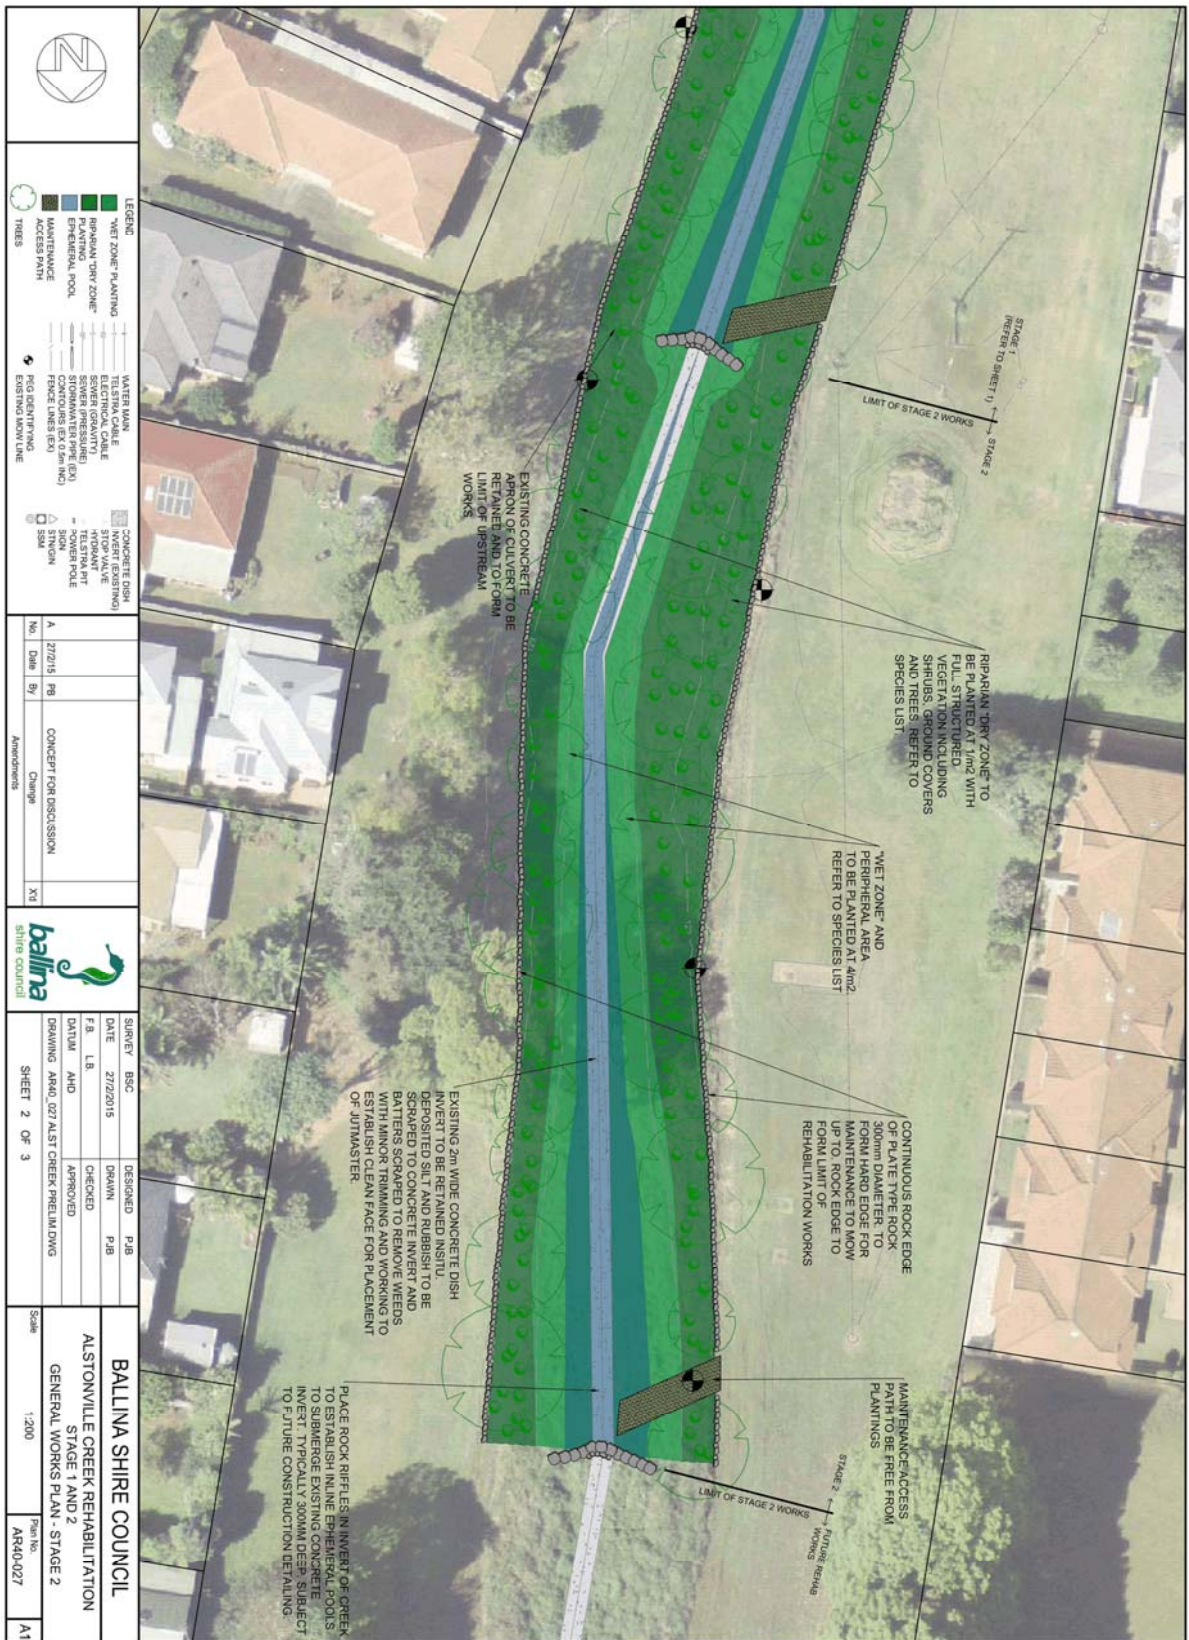

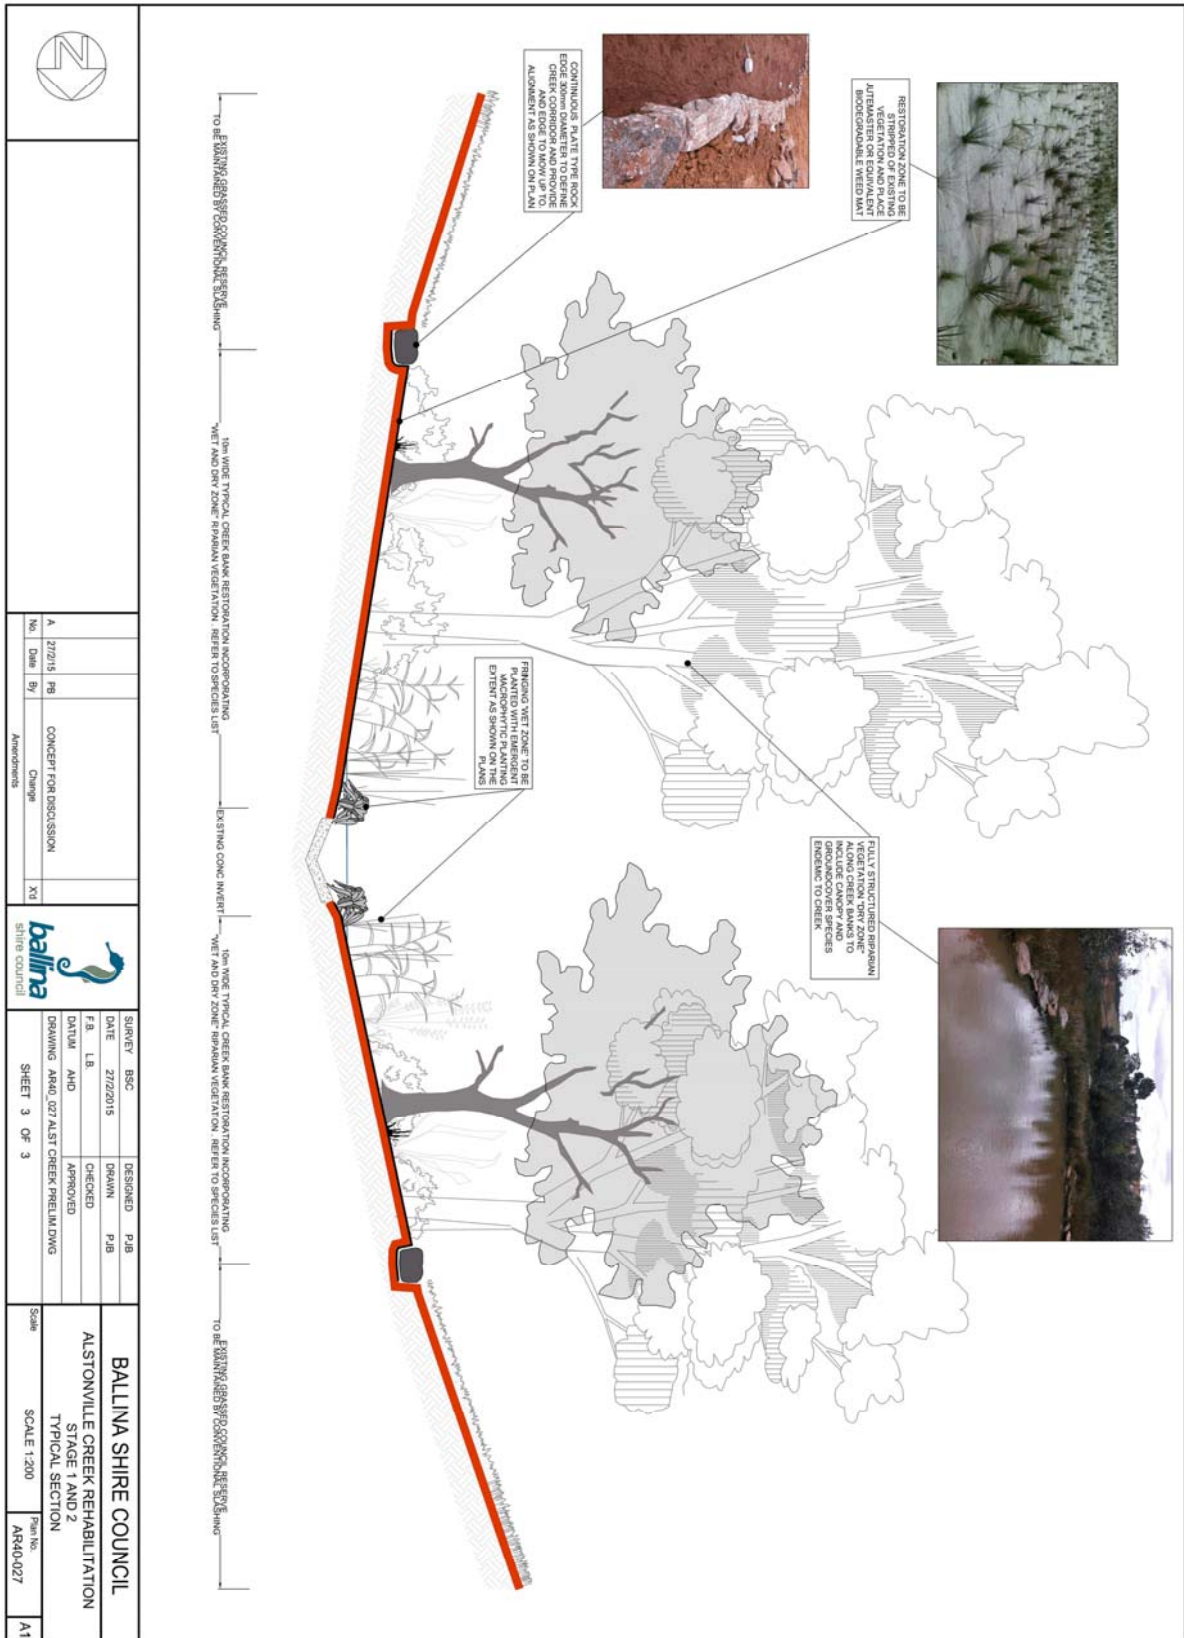



		No. Dims By: A 27/2/15 PJB Change: CONCEPT FOR DISCUSSION Approved: XPS			SURVEY: BSC DATE: 27/2/2015 F.B. L.B. DATUM: AHD DRAWING: ARD0.027 ALST CREEK PRELIM.DWG SHEET: 3 OF 3	
		BALLINA SHIRE COUNCIL ALSTONVILLE CREEK REHABILITATION STAGE 1 AND 2 TYPICAL SECTION			DESIGNED: PJB DRAWN: PJB CHECKED: APPROVED: Scale: SCALE 1:200 Project: ARD0.027 A1	