




8.2 DA 2015/98.2 - 17 Hill Street - Variation to LEP Standards.DOC

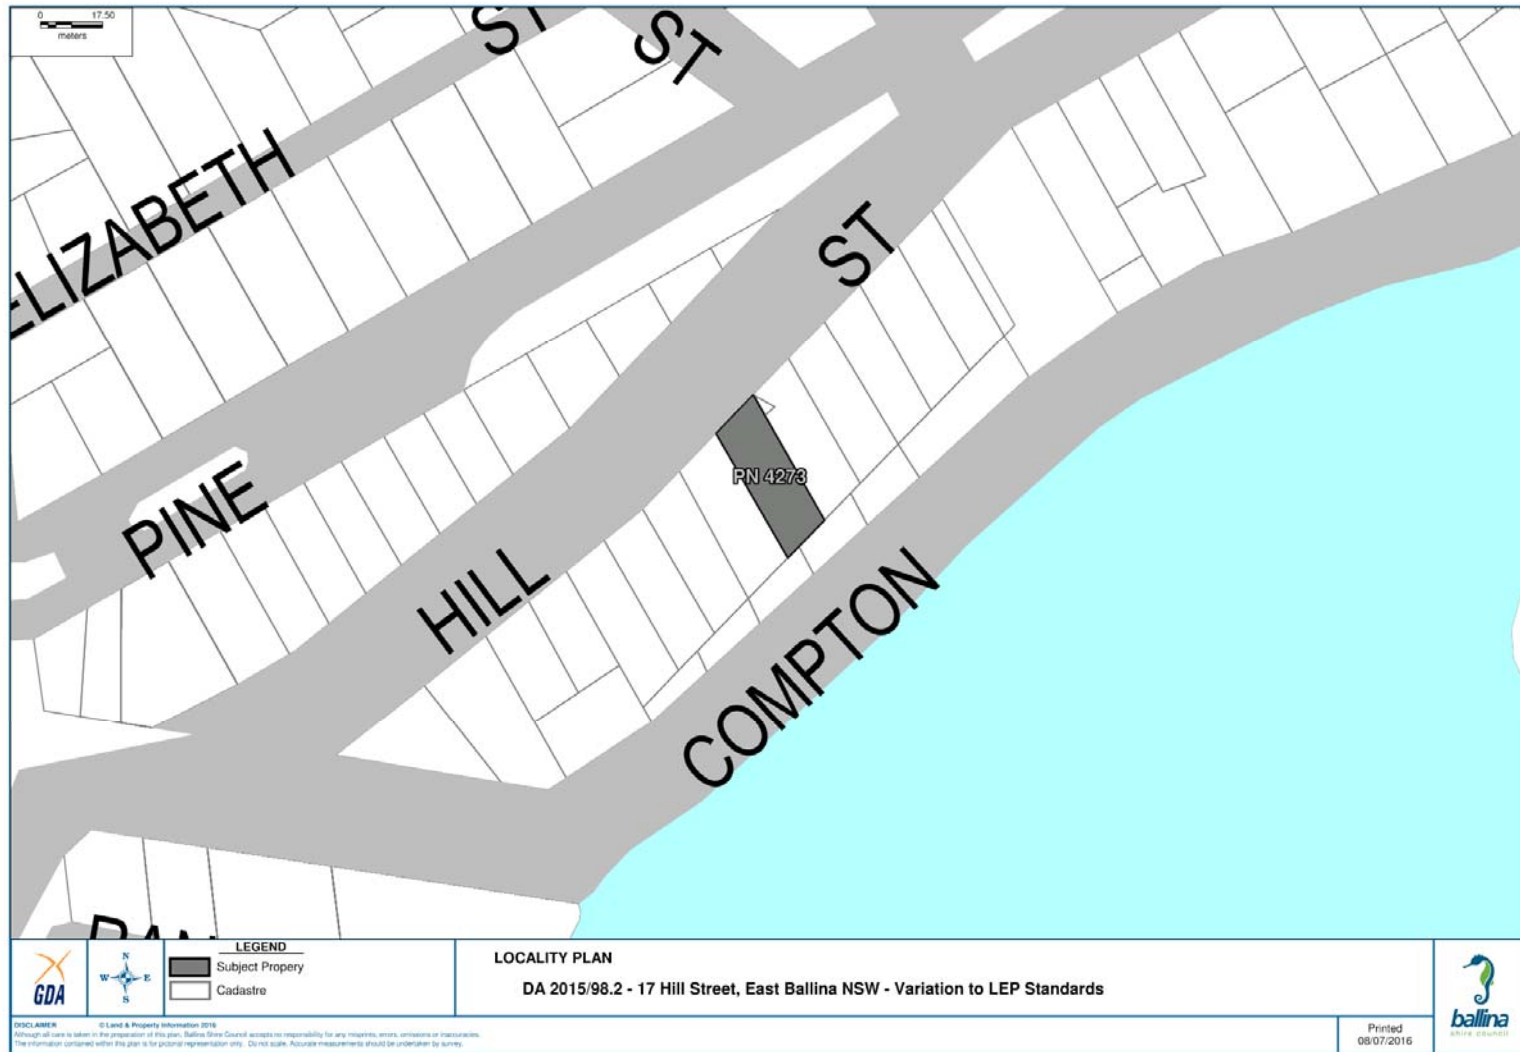


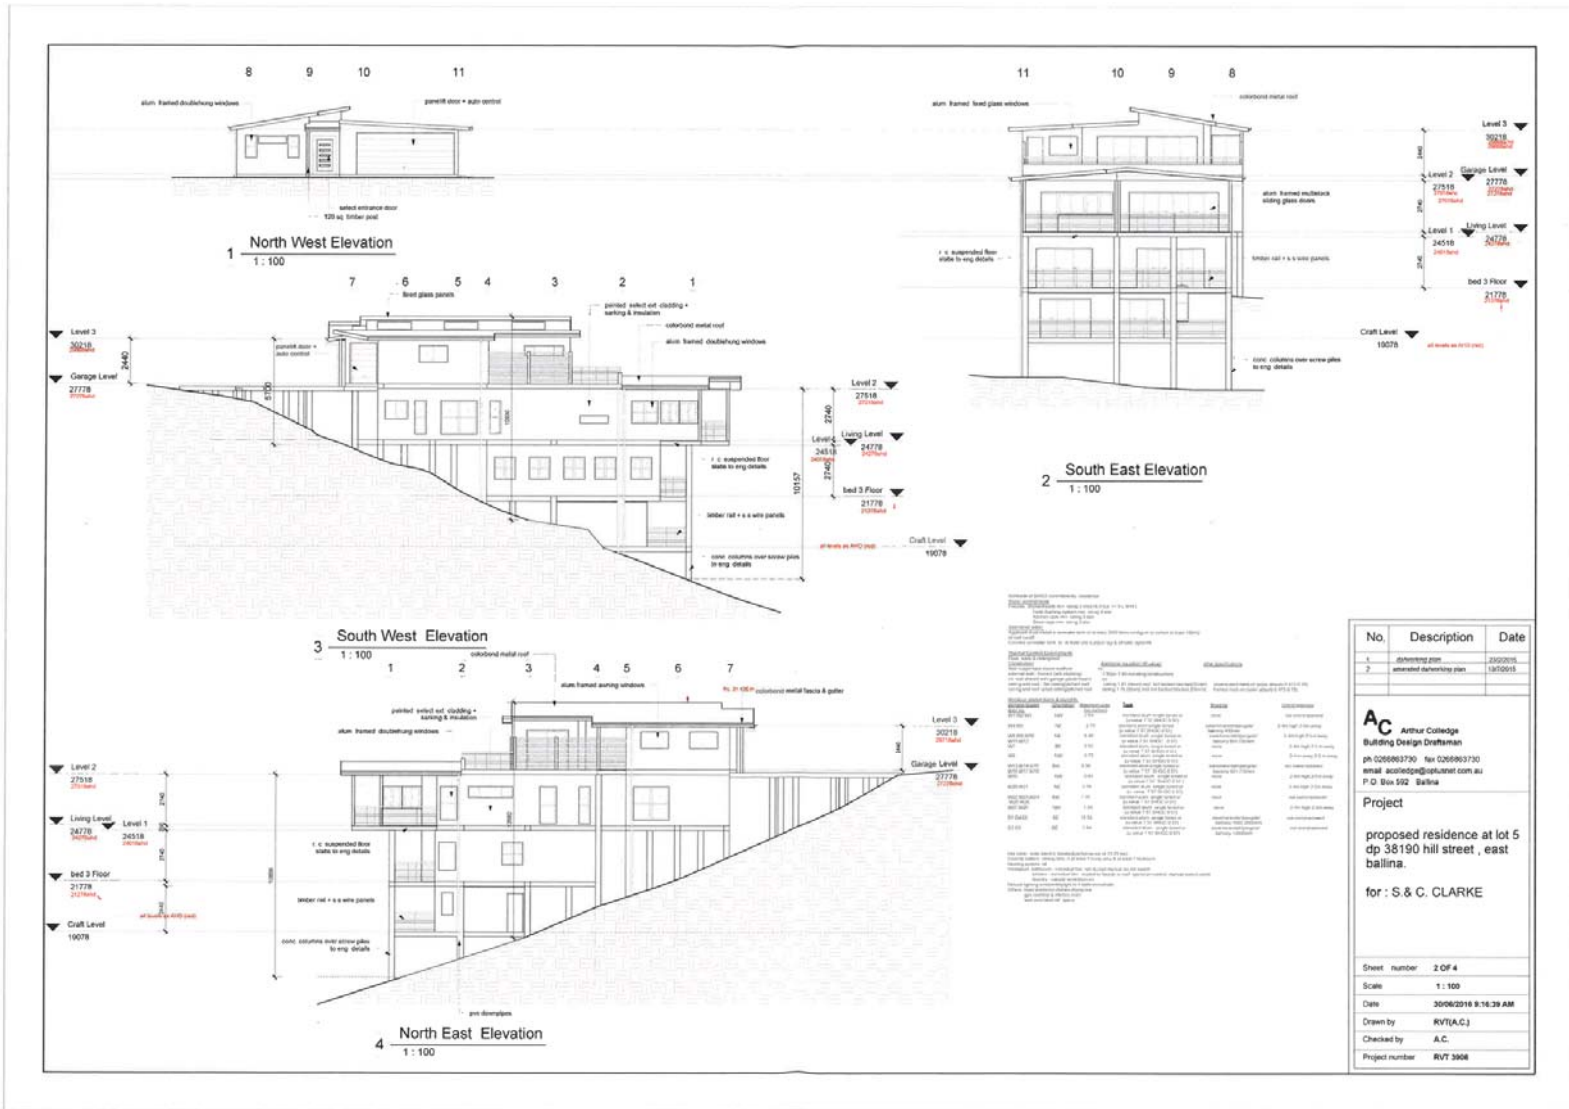


8.2 DA 2015/98.2 - 17 Hill Street - Variation to LEP Standards.DOC

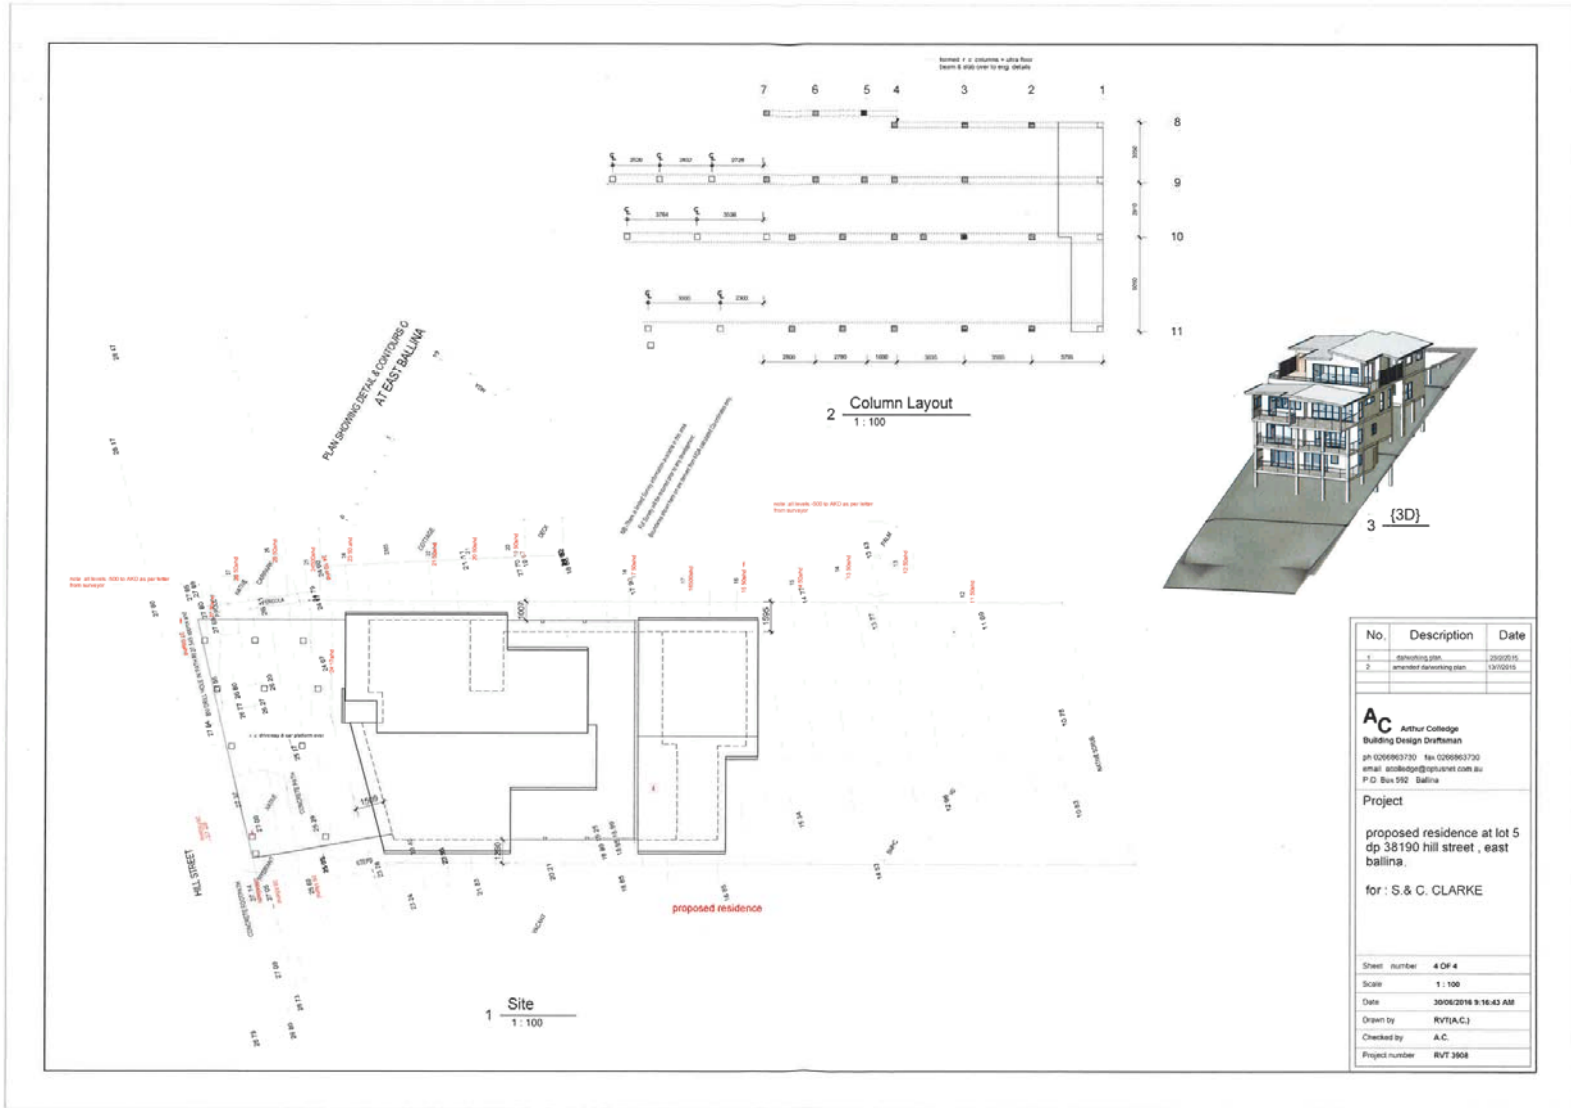

8.2 DA 2015/98.2 - 17 Hill Street - Variation to LEP Standards.DOC

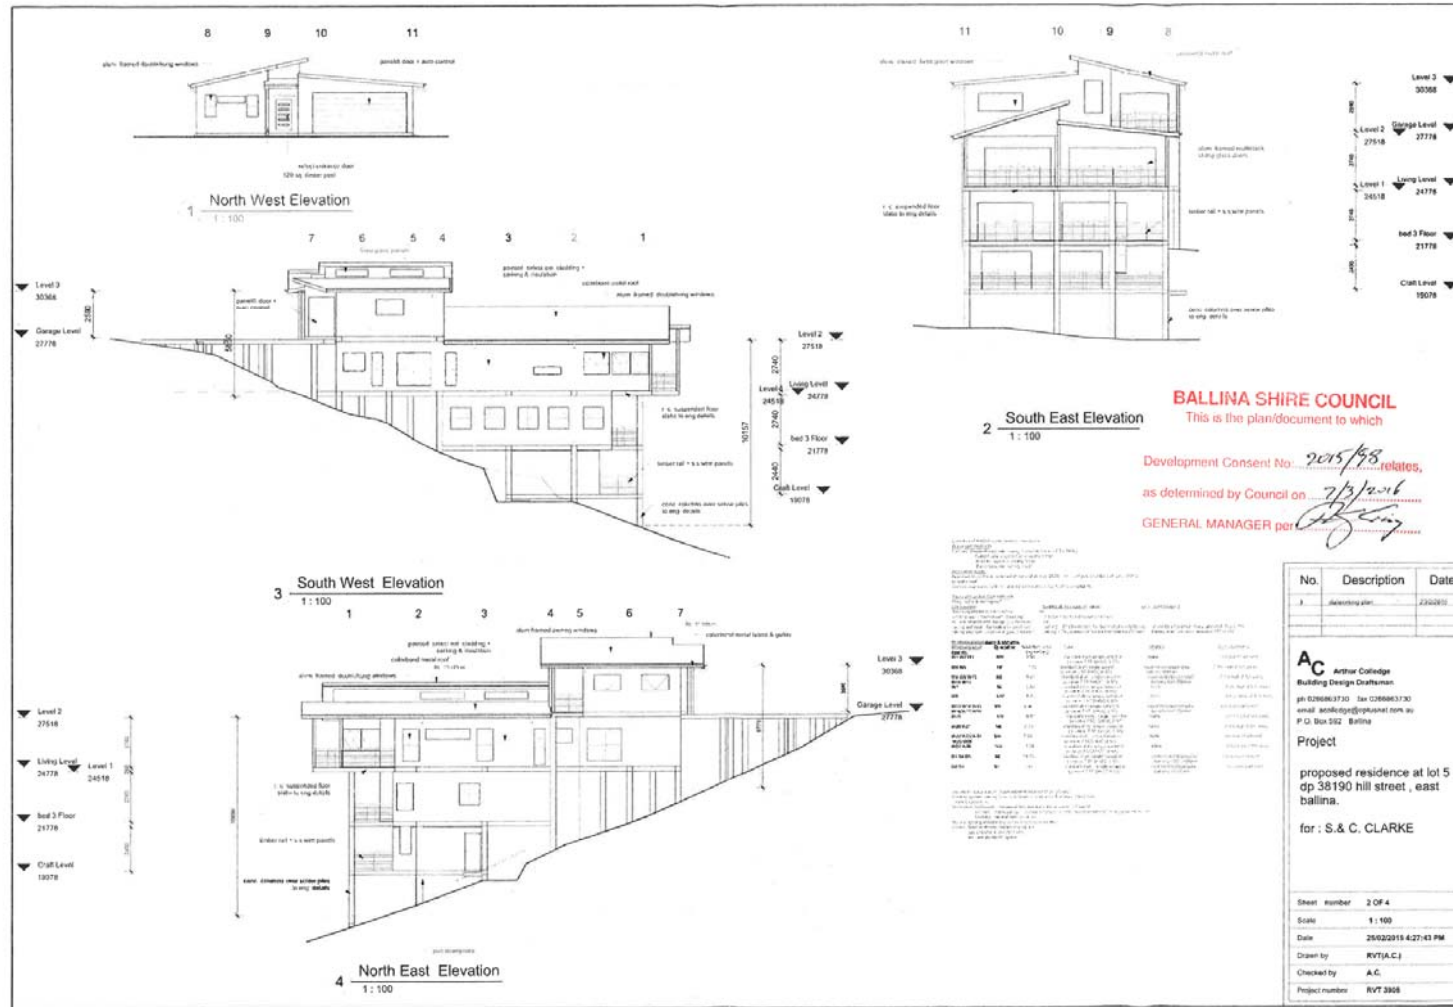

8.2 DA 2015/98.2 - 17 Hill Street - Variation to LEP Standards.DOC

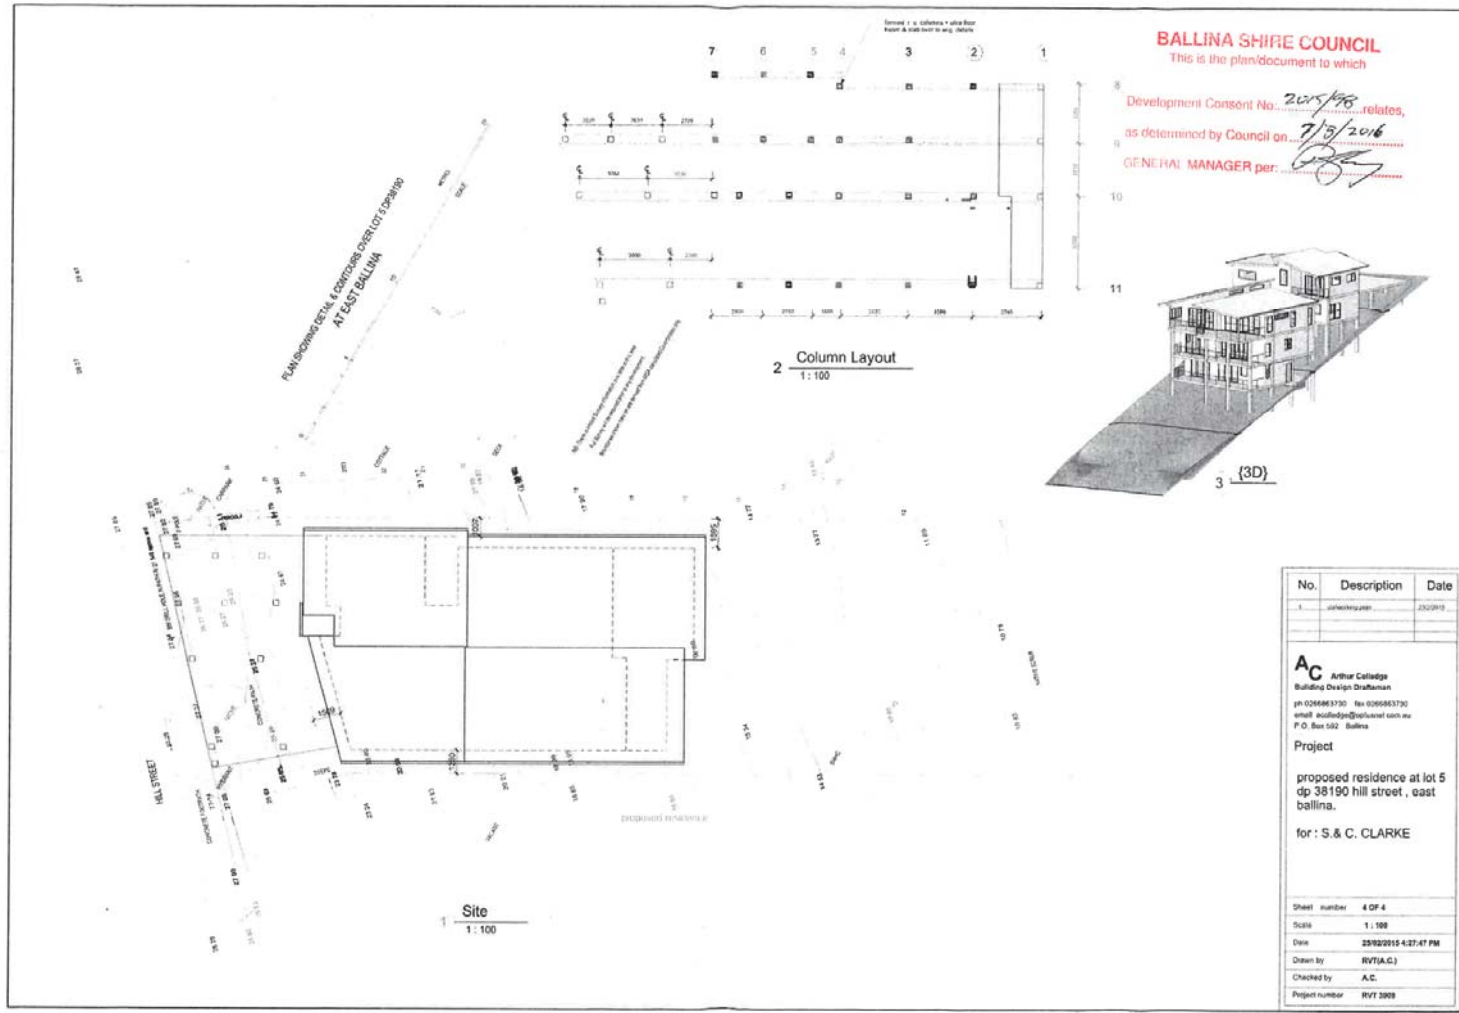

No.	Description	Date
1	initial design	2/2/2015

AC Arthur Colledge
 Building Design Draftsman
 ph 0266663730 fax 0266663730
 email acolledge@ballinacouncil.com.au
 P.O. Box 582 Ballina

Project
 proposed residence at lot 5
 dp 38190 hill street, east
 ballina.
 for : S & C. CLARKE

Sheet number 4 OF 4
 Scale 1 : 100
 Date 25/02/2015 4:27:47 PM
 Drawn by RV7(A.C.)
 Checked by A.C.
 Project number RV7 3809