


11.5 Road Widening Subdivision - Coast Road and Skennars Head Road.DOC

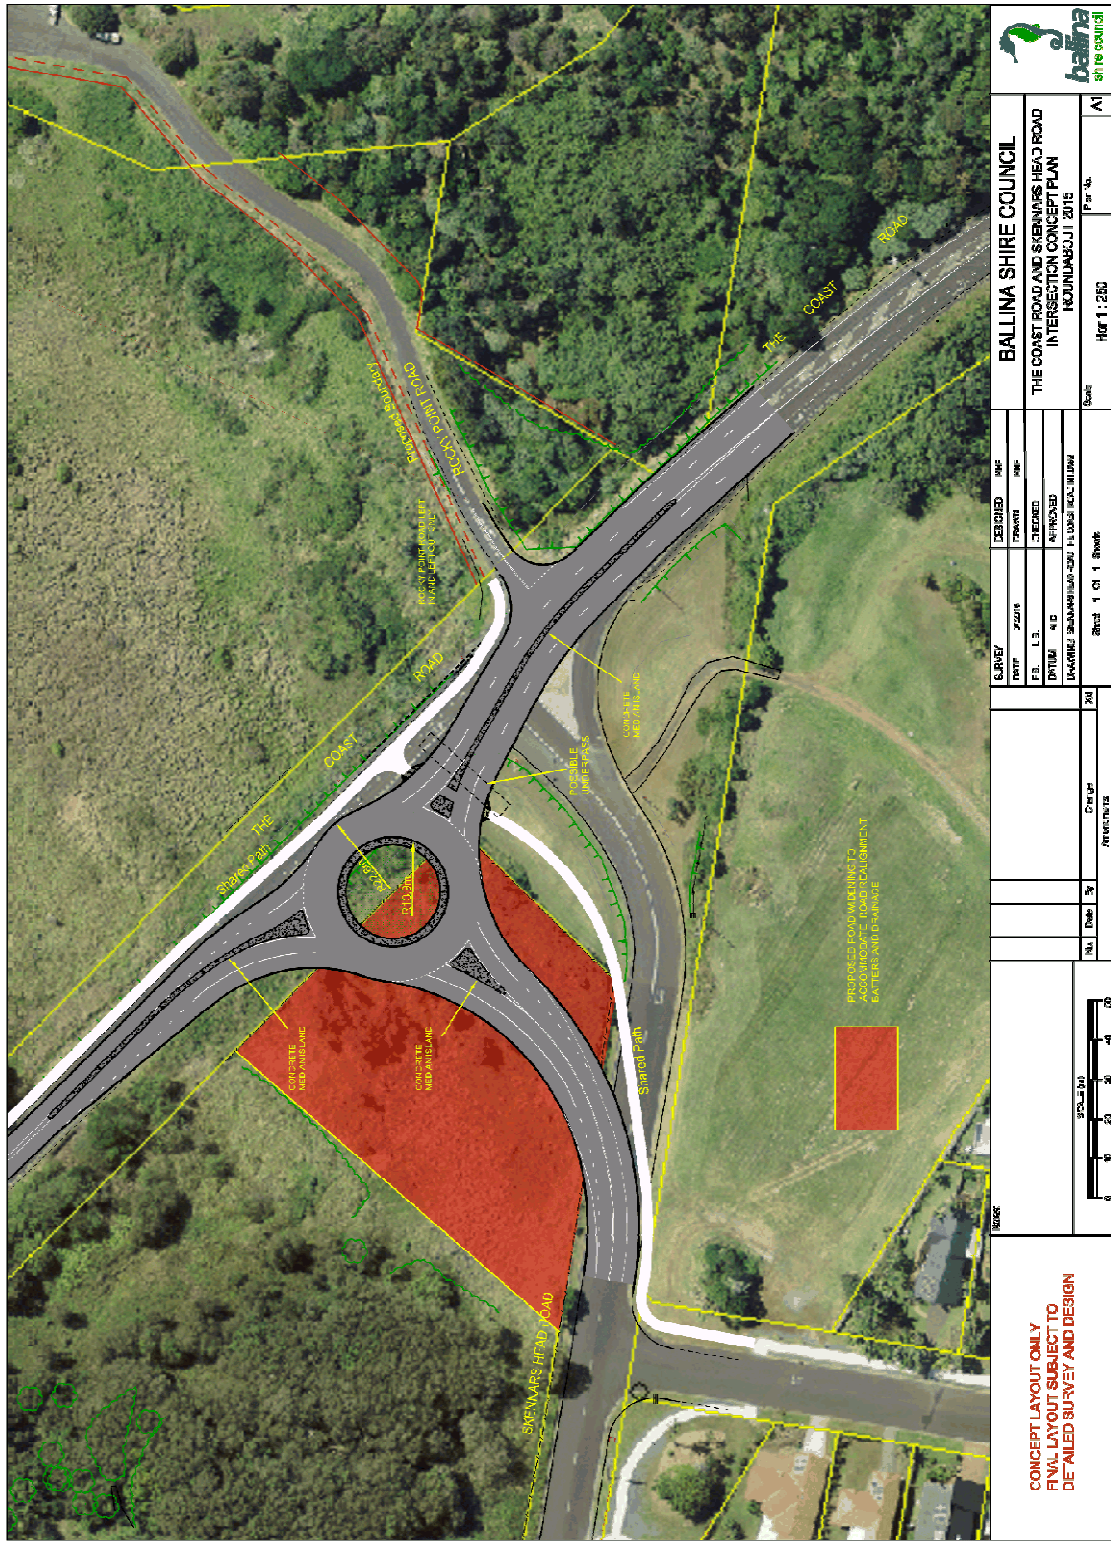

BALLINA SHIRE COUNCIL
 THE COAST ROAD AND SKENNARS HEAD ROAD
 INTERSECTION CONCEPT PLAN
 HOUNSLOGG | 2016

Scale: Hor 1:250

SURVEY	DATE	2/2/16	DESCRIPTION	PRELIMINARY
	DRAWN		DATE	
DESIGNED	DATE		DESCRIPTION	APPROVED
	DRAWN		DATE	
DRAWN BY: SHANNON/DAVID HUNTER/KAL BILHAM				

Sheet 1 of 1 Sheet

Scale: 1:250

Scale: 0 10 20 30 40 50 60 70 80 METRES

**CONCEPT LAYOUT ONLY
 FINAL LAYOUT SUBJECT TO
 DETAILED SURVEY AND DESIGN**