



Tuckombil Quarry	
End of Stage 1 Extraction Plan	
Program No	AUG00170
Drawn	AR
Checked	AR
Scale	1:3000 (A3)
Date	06/05/15
Version	1.0

AMSROCKS	
CONSULTING MINING ENGINEERS	
Amrock Pty Ltd PO Box 1007 Toowoong BC QLD 4066	
Phone: (07) 3376 6839 Mobile: 0402 445 418 www.amrock.com.au ABN: 64 056 939 014	


	
Ballina Shire Council	

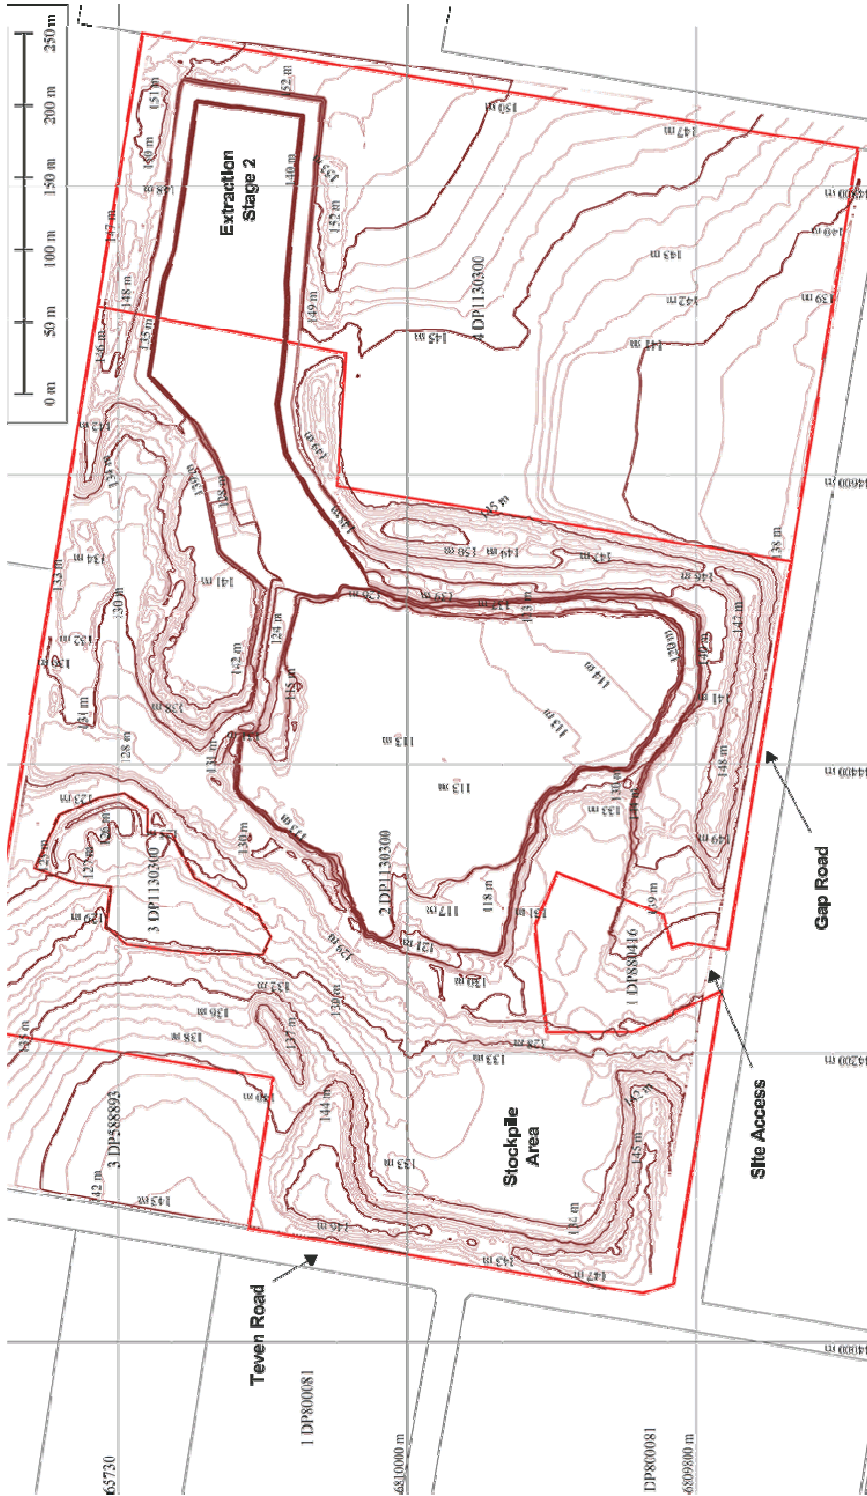


AUSROCKS		Tuckombil Quarry	
CONSULTING MINING ENGINEERS		End of Stage 2 Extraction Plan	
Ausrocks Pty Ltd PO Box 1007 Toowoong BC QLD 4066		Project No:	AUQ00170
Phone: (07) 3376 6339 Mobile: 0402 445 418 www.ausrocks.com.au ABN: 64 556 939 014		Drawn:	AB
		Checked:	AR
Ballina Shire Council		Scale:	1:5000 (A3)
		Date:	06/05/15
		Version 1.0	

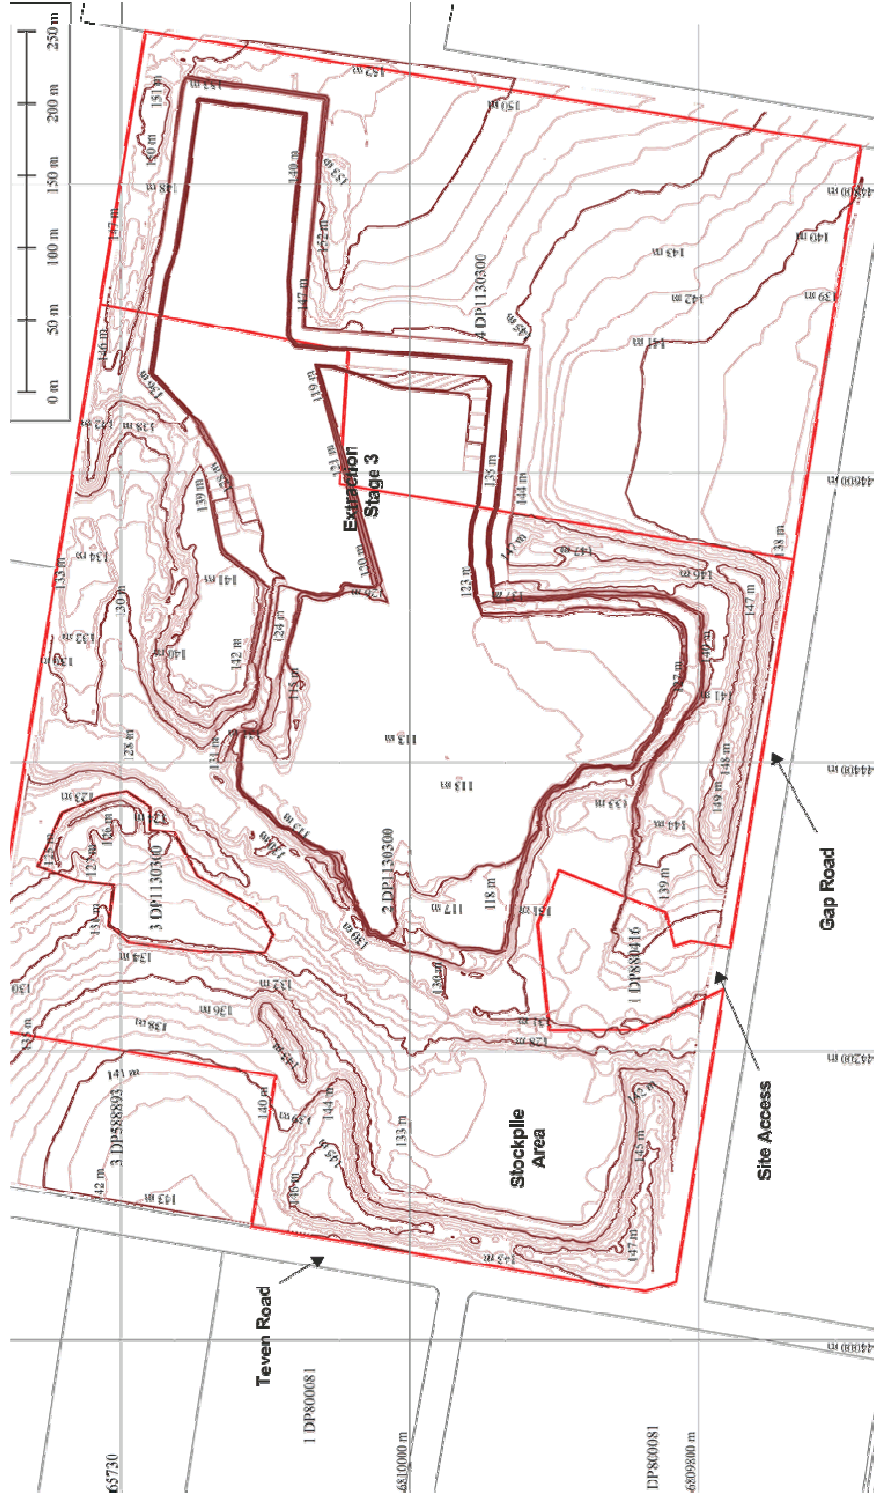

<p>AMSROCKS CONSULTING MINING ENGINEERS Amrock Pty Ltd PO Box 1007 Toowoomba QLD 4066</p> <p>Phone: 07 3376 6839 Mobile: 0402 445 418 www.amrock.com.au ABN: 64 056 939 014</p>		<p>Tuckombil Quarry End of Stage 3 Extraction Plan</p>	
		<p>Project No: AUQ00170</p>	<p>Drawing No: SP_005</p>
<p>Ballina Shire Council</p>		<p>Drawn: AB</p>	<p>Checked: AR</p>
<p>North Arrow</p>		<p>Scale: 1:3000 (A3)</p>	<p>Title: AHD</p>
<p>Site Access</p>		<p>Date: 06/05/15</p>	<p>Status: Version 1.0</p>

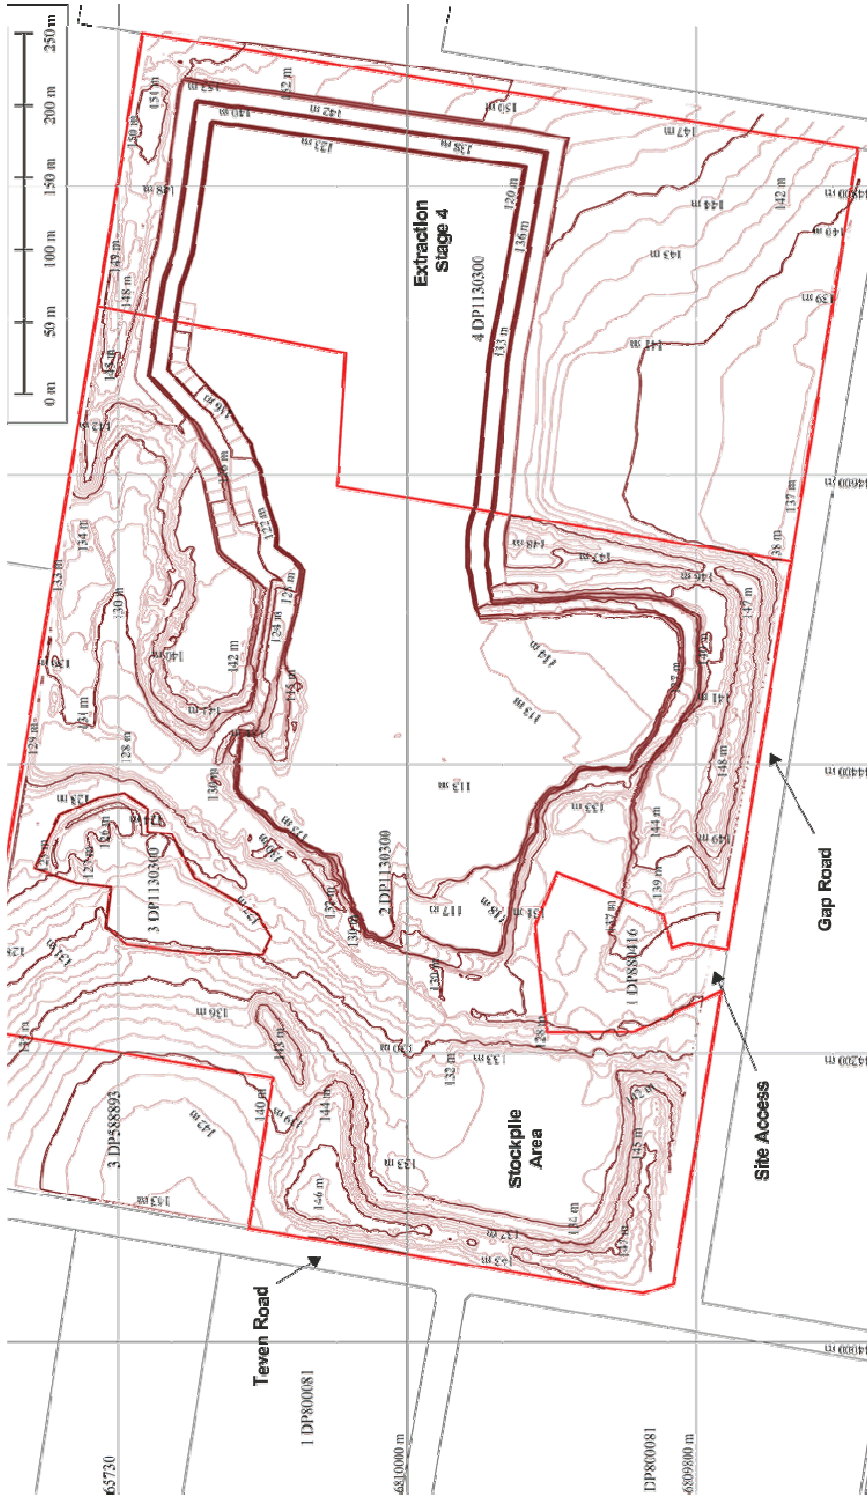


<p>AUSROCKS CONSULTING MINING ENGINEERS Ausrocks Pty Ltd Phone: (07) 3376 6839 Mobile: 0402 445 418 www.ausrocks.com.au Toowoong BC QLD 4066</p>	<p>Tuckombil Quarry Eind of Stage 4 Extraction Plan</p>	
	<p>Project No: AUQ00170 Drawing No: SP_006</p>	<p>Drawn: AB Checked: AR</p>
<p>Ballina Shire Council</p>	<p>Scale: 1:5000 (A3)</p>	<p>Status: AHD</p>
	<p>Date: 06/05/15</p>	<p>Version: 1.0</p>

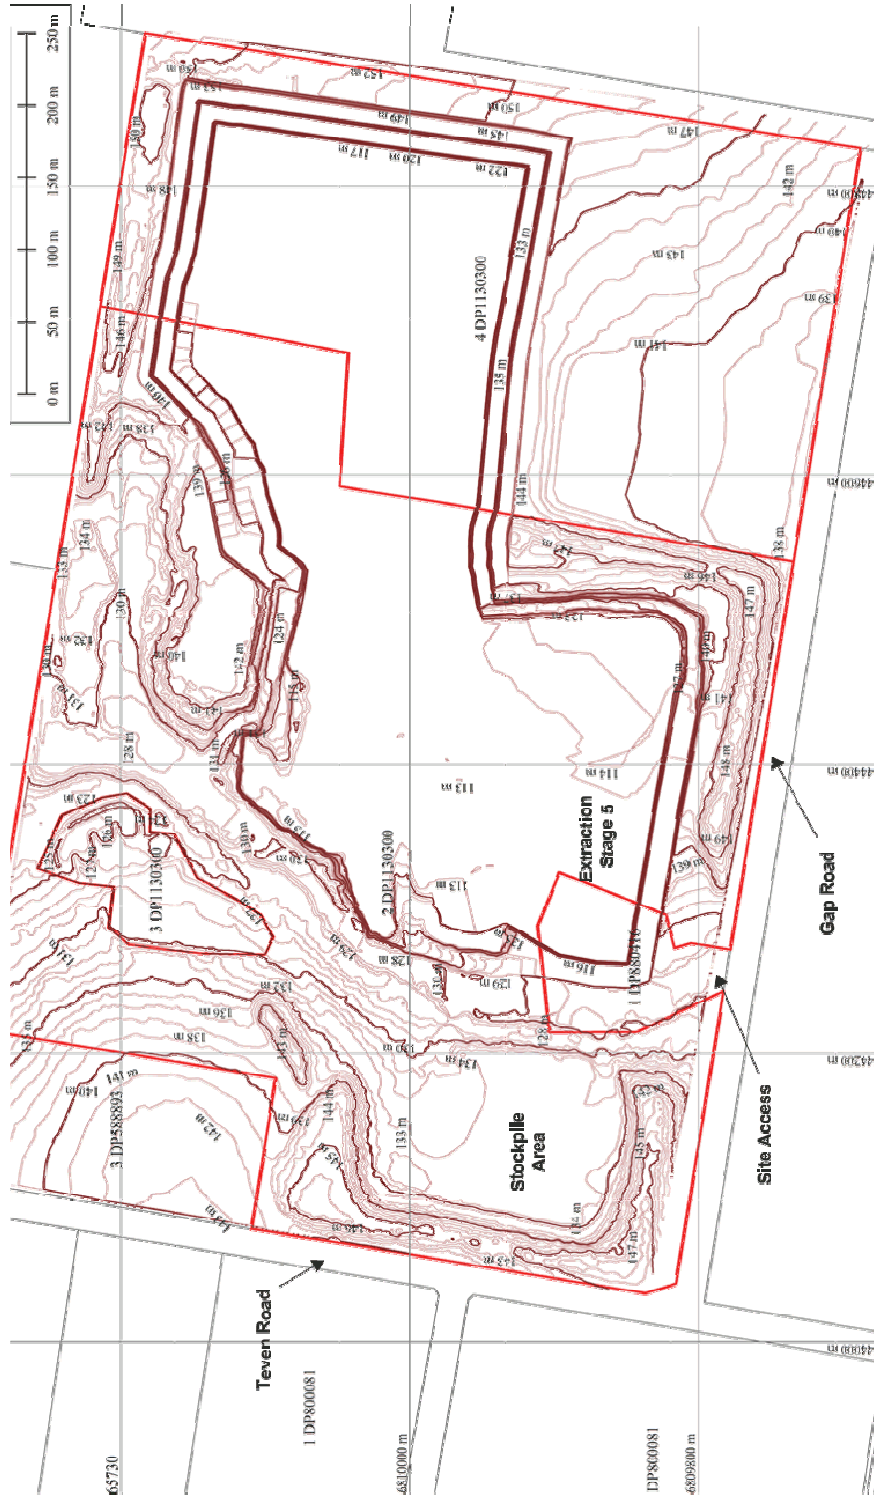


 <p>AMSROCKS CONSULTING MINING ENGINEERS</p> <p>Phone: 07 3376 6839 Mobile: 0402 445 418 www.amsrock.com.au ABN: 64 056 939 014</p>		<p>Tuckombil Quarry End of Stage 5 Extraction Plan</p> <p>Project No. ALJ00170 Drawing No. SP_007</p> <p>Drawn: AB Checked: AR</p> <p>Scale: 1:3000 (A3) Datum: AHD</p> <p>Date: 06/05/15 Status: Version 1.0</p>	
<p>Ballina Shire Council</p> 			


11.4 Tuckombil and Stokers Quarry - Quarry Expansion Plans.DOC

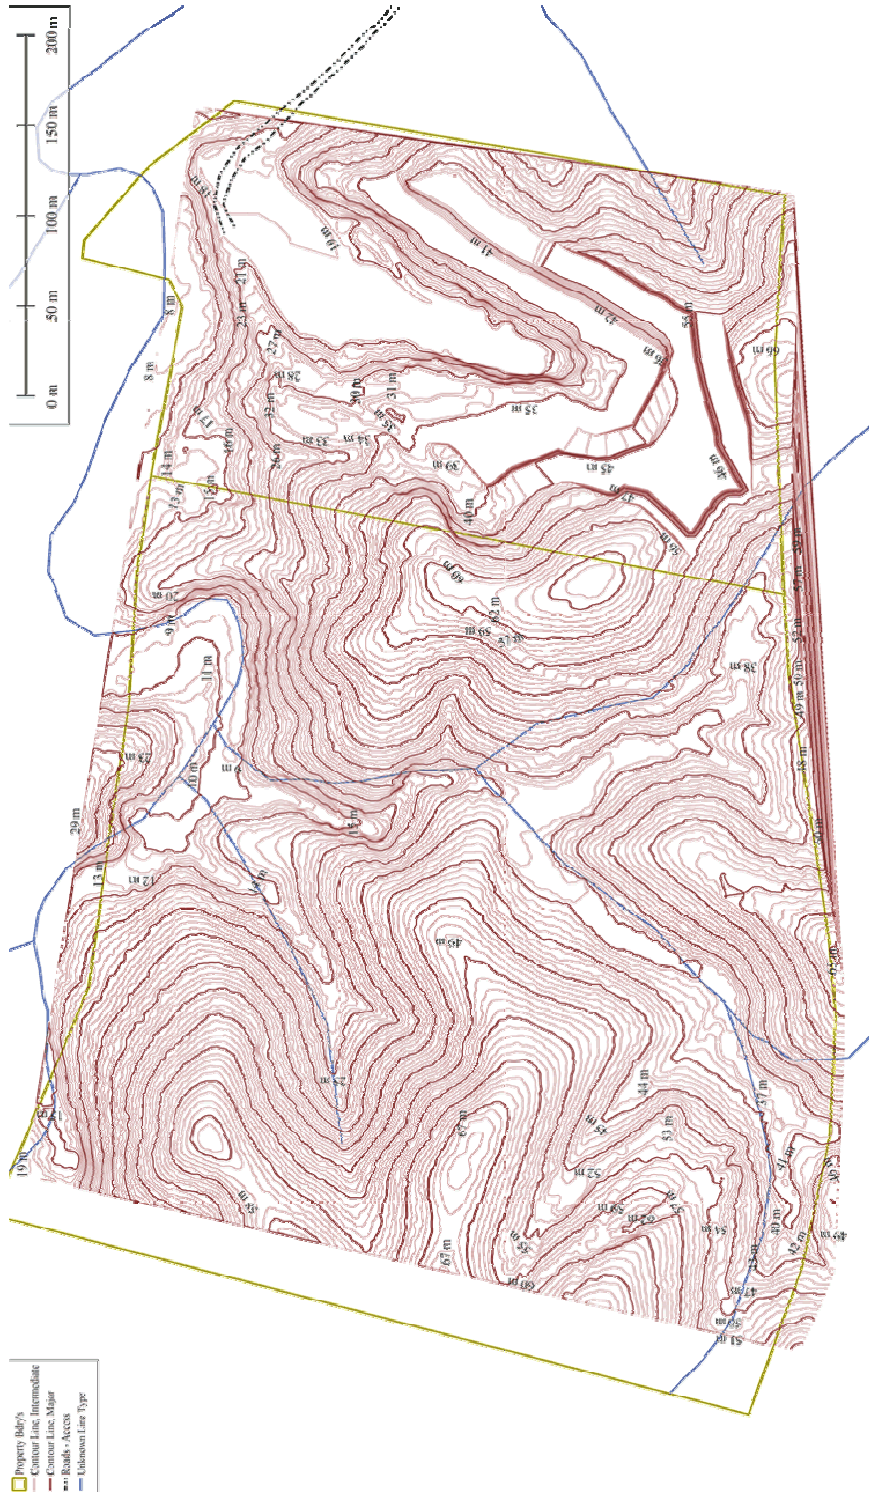

<p>AUSROCKS CONSULTING MINING ENGINEERS</p> <p>Ausrocks Pty Ltd PO Box 1007 Toowoong BC QLD 4066</p> <p>Phone: (07) 3376 6839 Mobile: 0402 445 413 www.ausrocks.com.au ABN: 64 056 939 014</p>		<p>Stokers Quarry End of Stage 1 Plan</p>	
		<p>Project No: AUJ000170</p>	<p>Drawing No: SP_002</p>
<p>Drawn: AB</p>	<p>Checked: AR</p>	<p>Scale: 1:2000 (A3)</p>	
<p>Date: 27/03/15</p>	<p>Status: AHD</p>	<p>Version: 1.0</p>	

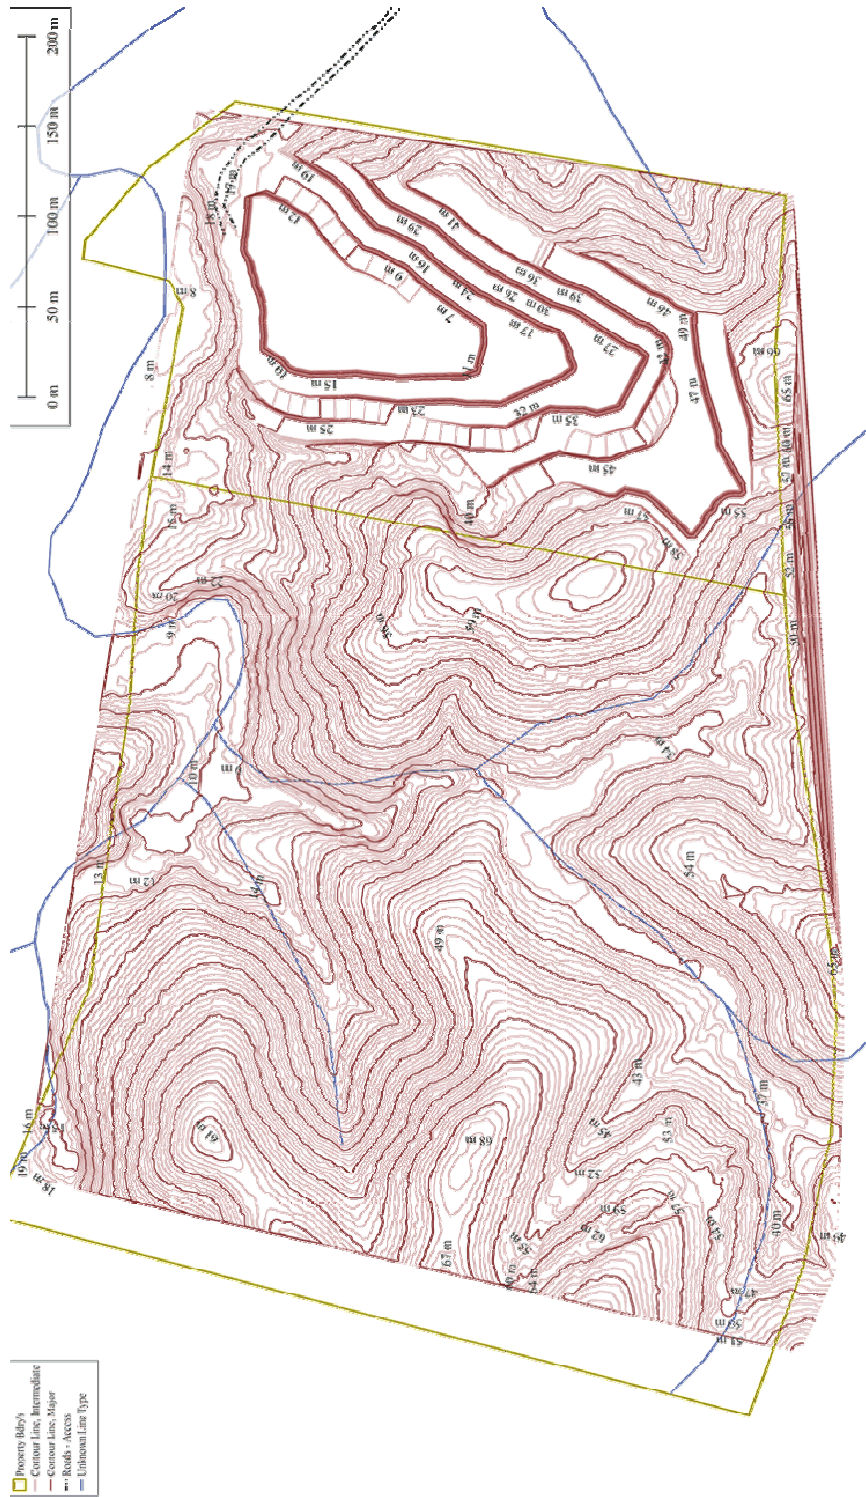

<p>AMSROCKS CONSULTING MINING ENGINEERS</p> <p>Amsrocks Pty Ltd PO Box 1007 Toowoomba QLD 4666</p> <p>Phone: (07) 3376 6839 Mobile: 0402 445 418 www.amsrocks.com.au ABN: 64 056 939 014</p>		<p>Trace</p> <p>Stokers Quarry</p> <p>End of Stage 2 Plan</p>	
		Project No	AUG00170
Drawn	AB	Checked	AR
Scale	1:2000 (A3)	Title	AHD
Date	27/03/15	Status	Version 1.0

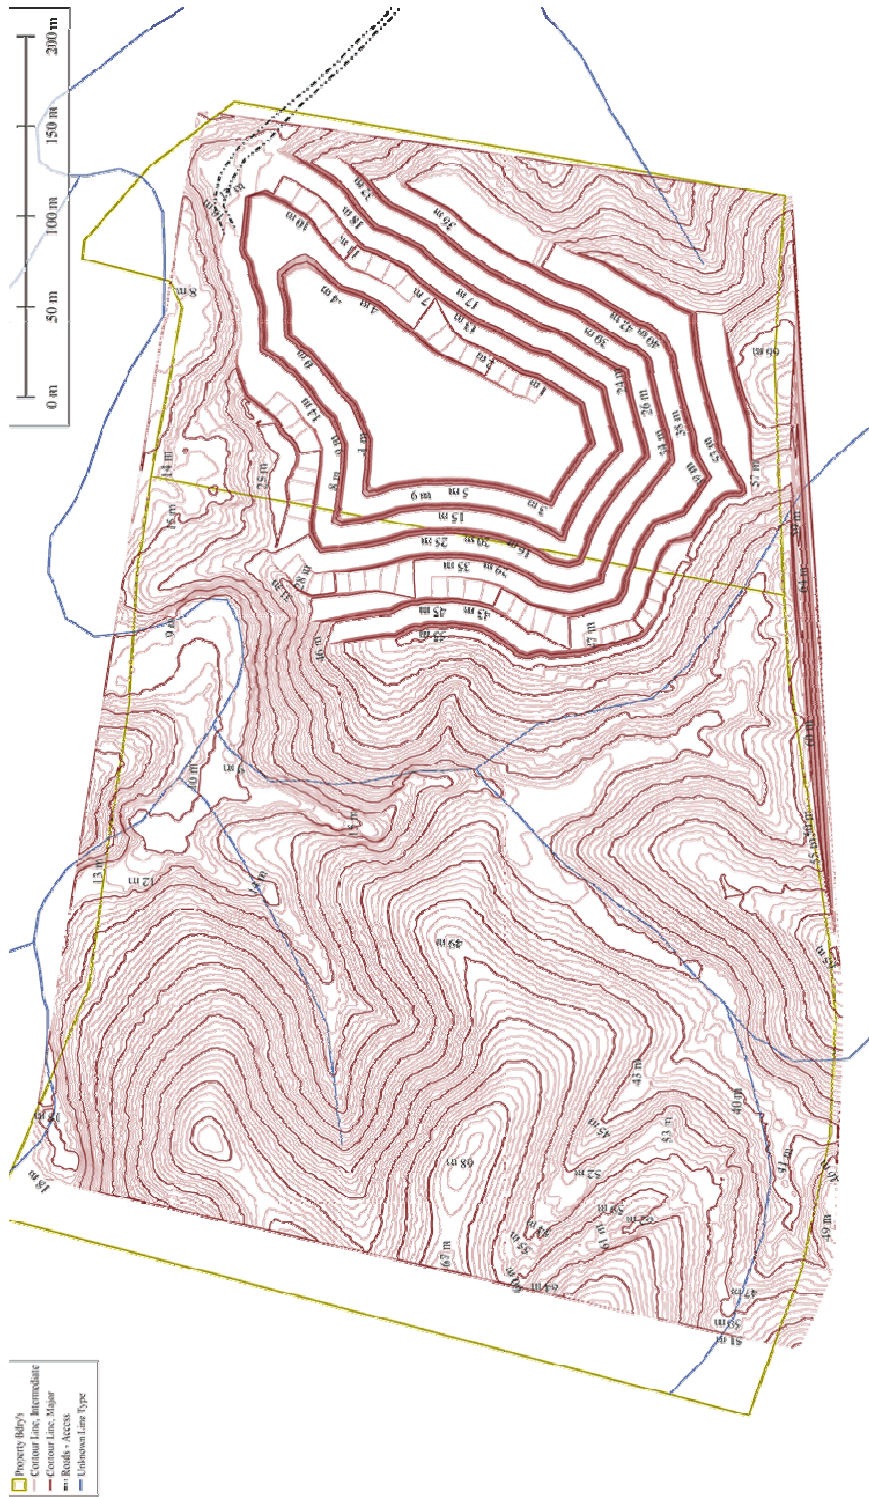

<p>Legend</p> <ul style="list-style-type: none"> — Watercourses — P — Property Boundary 		<p>AUSROCKS CONSULTING MINING ENGINEERS</p> <p>Ausrocks Pty Ltd PO Box 1007 Toowoong BC QLD 4066</p> <p>Phone: (07) 3376 6839 Mobile: 0402 445 418 www.ausrocks.com.au ABN: 64 656 939 014</p>	<p>Stokers Quarry End of Stage 3 Plan</p>	
			<p>TTC</p>	<p>Project No: AU000170</p>
		<p>Drawn: AB</p>	<p>Checked: AR</p>	
		<p>Scale: 1:2000 (A3)</p>	<p>Station: AHD</p>	
		<p>Date: 27/03/15</p>	<p>Station: 50105</p>	
			<p>Version: 1.0</p>	