



LAKE AINSWORTH FORESHORE IMPROVEMENT WORKS STAGE 1 - EASTERN FORESHORE AND INTERSECTION

DRAWING No: LHR30.058

JANUARY 2017


ENGINEERING AND LANDSCAPE DRAWINGS


LOCALITY PLAN





DRAWING REGISTER


DRAWING	SHEET	ISSUE	DATE	TITLE
LHR30.058/IN	1 OF 1	B	17/1/2017	INTERSECTION GENERAL WORKS PLAN
LHR30.058/EA	1 OF 4	B	17/1/2017	EASTERN FORESHORE PLAN AND LONGSECTION (CH0 TO CH120)
LHR30.058/EA	2 OF 4	B	17/1/2017	EASTERN FORESHORE PLAN AND LONGSECTION (CH120 TO CH240)
LHR30.058/EA	3 OF 4	B	17/1/2017	EASTERN FORESHORE PLAN AND LONGSECTION (CH240 TO CH360)
LHR30.058/EA	4 OF 4	B	17/1/2017	EASTERN FORESHORE PLAN AND LONGSECTION (CH360 TO CH440)
LHR30.058/XS	1 OF 3	B	17/1/2017	EASTERN FORESHORE CROSS SECTIONS (CH0 TO CH140)
LHR30.058/XS	2 OF 3	B	17/1/2017	EASTERN FORESHORE CROSS SECTIONS (CH160 TO CH320)
LHR30.058/XS	3 OF 3	B	17/1/2017	EASTERN FORESHORE CROSS SECTIONS (CH340 TO CH440)

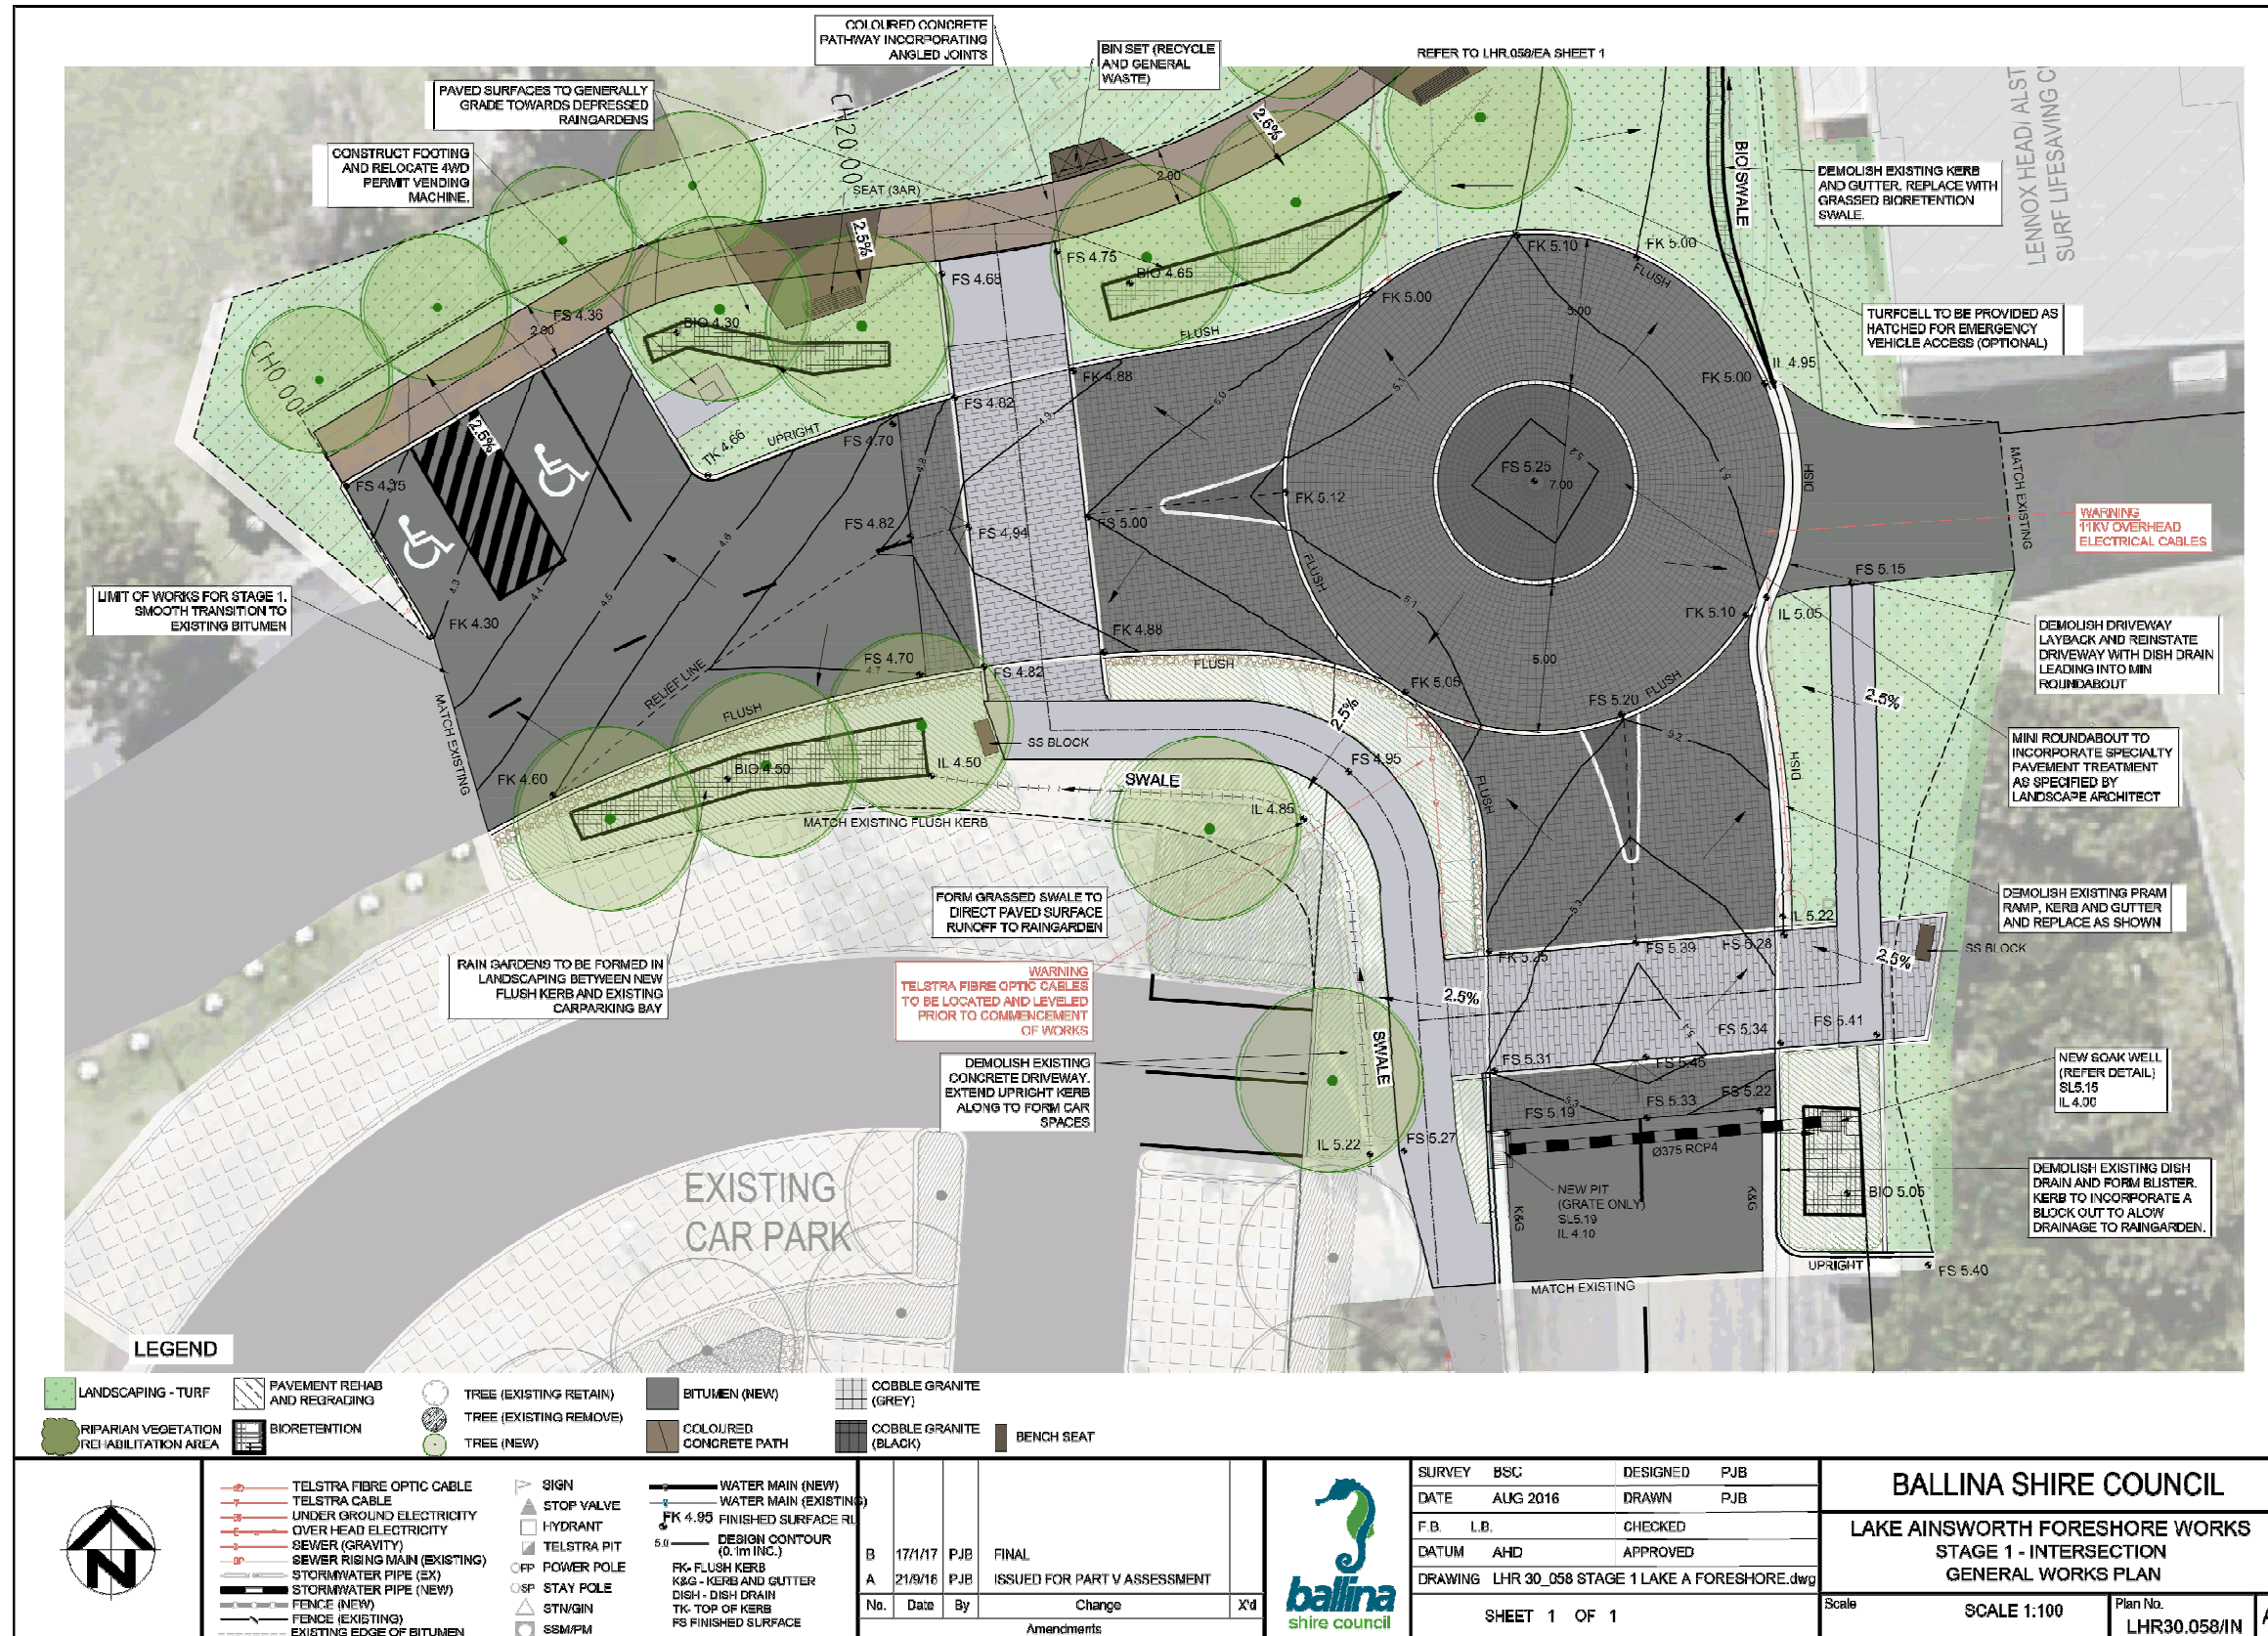


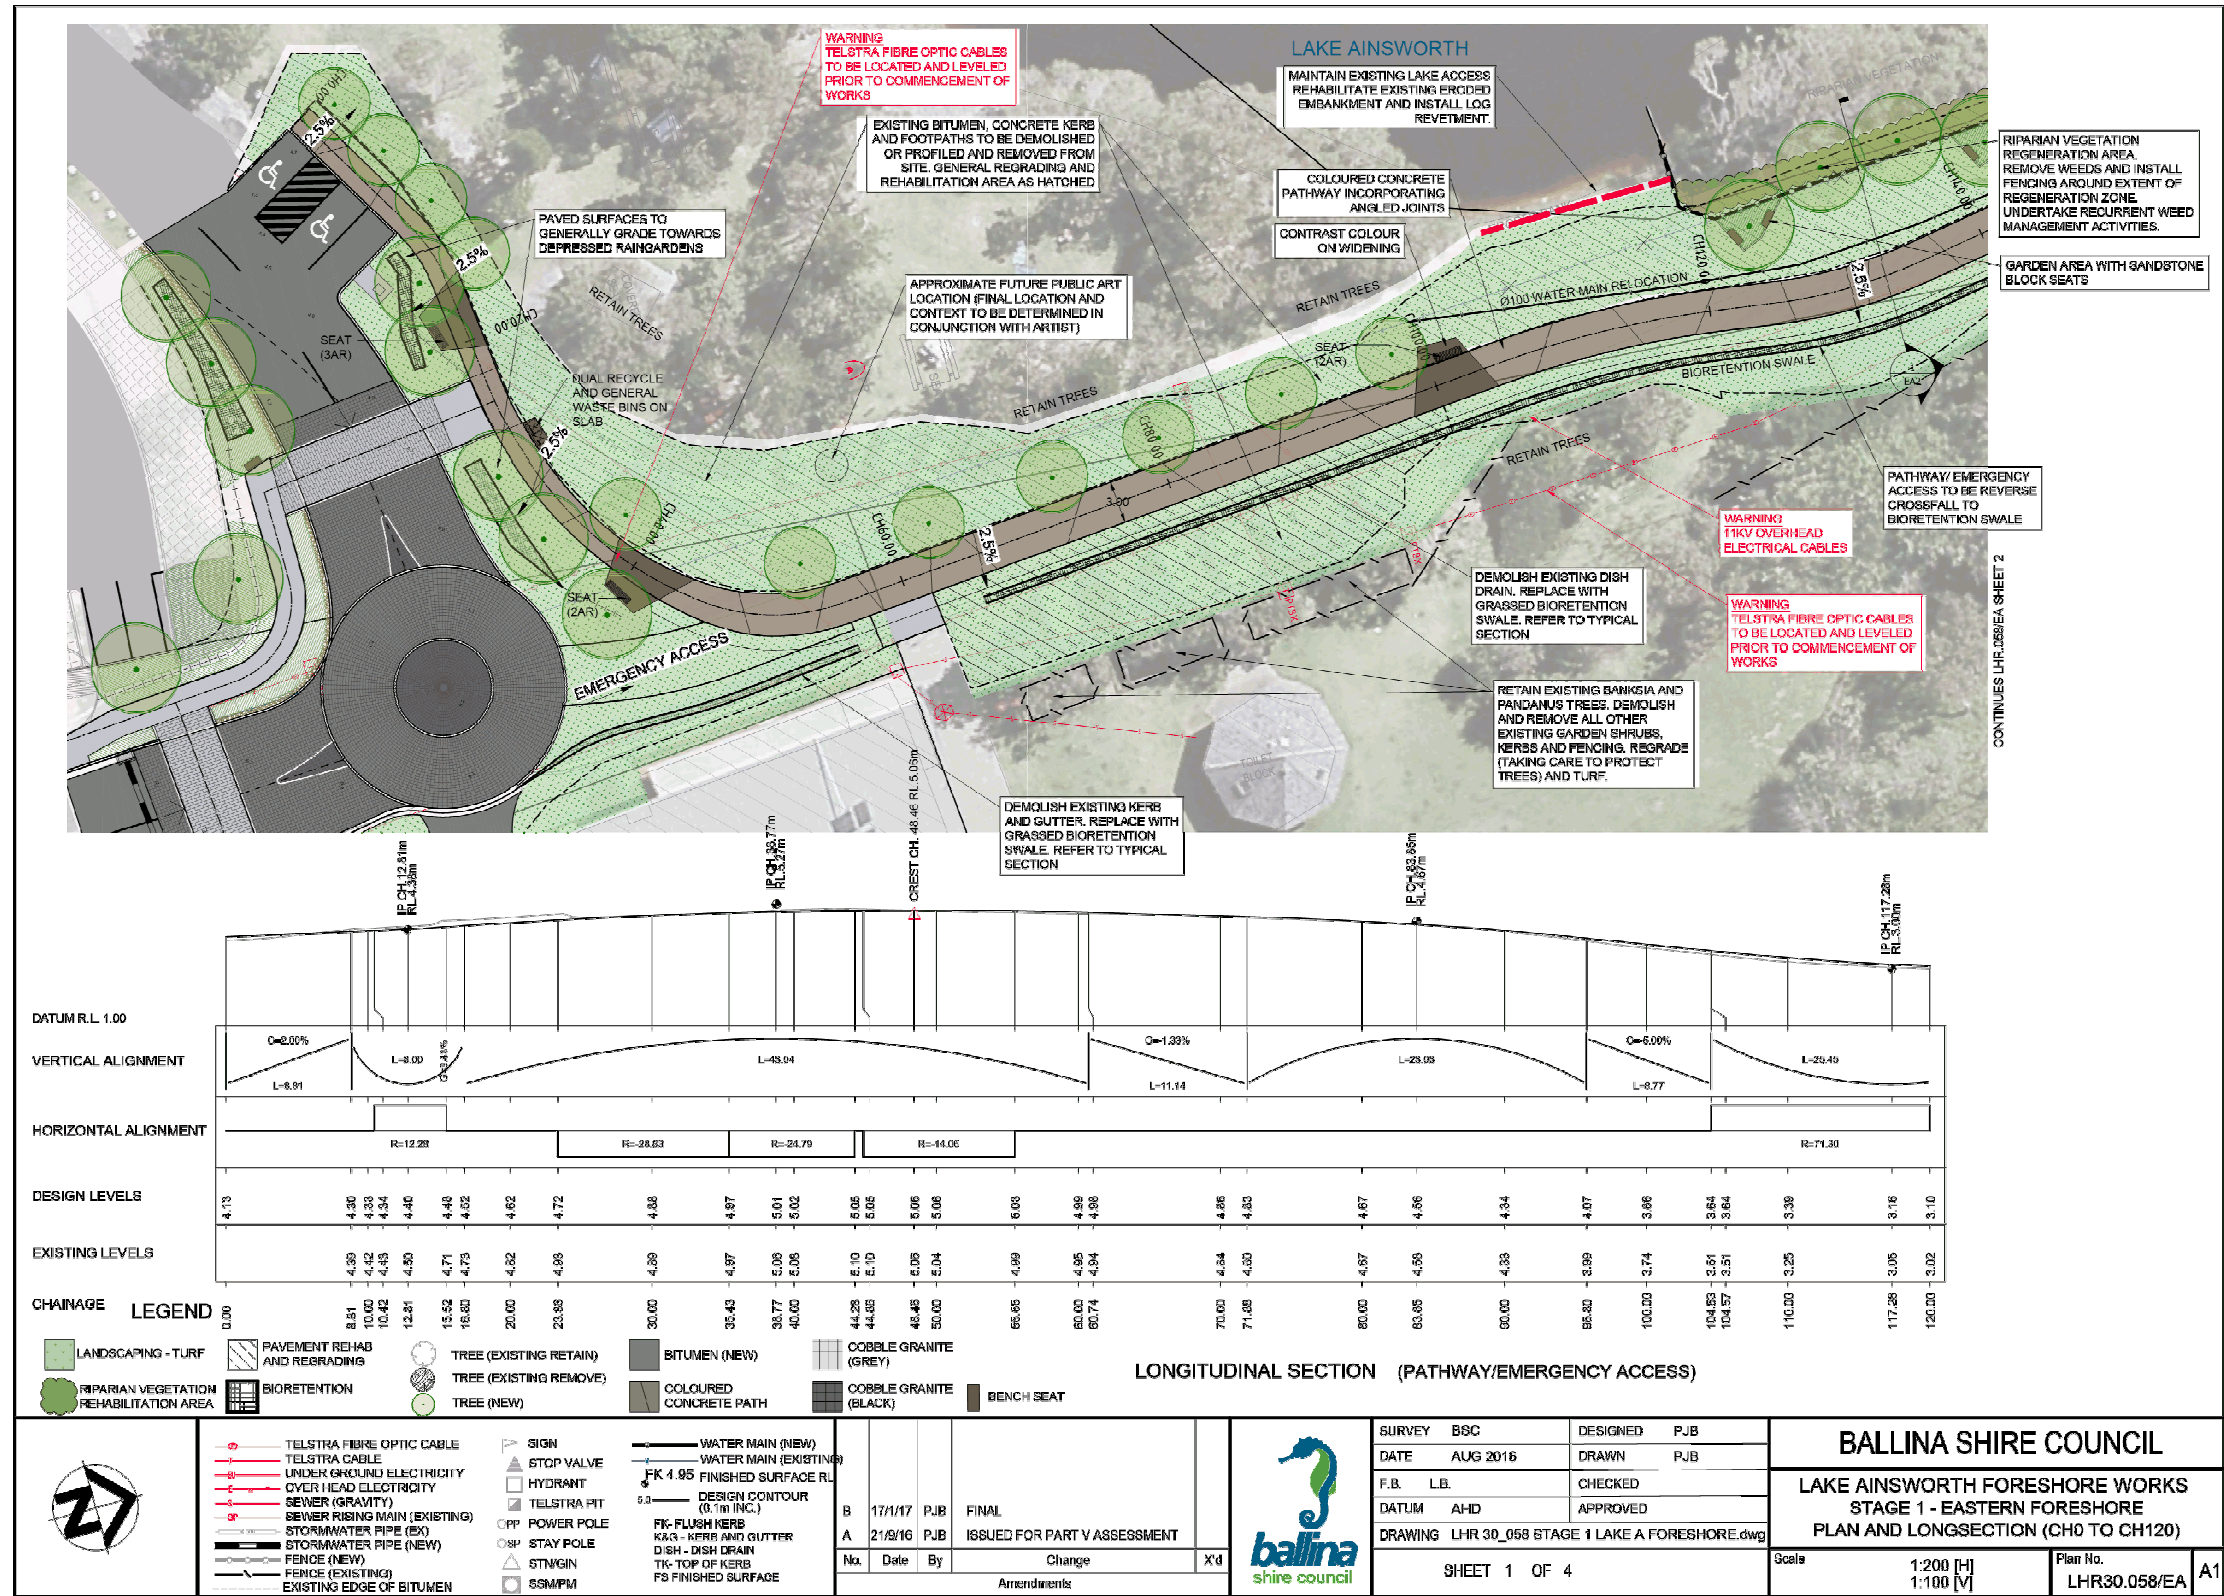

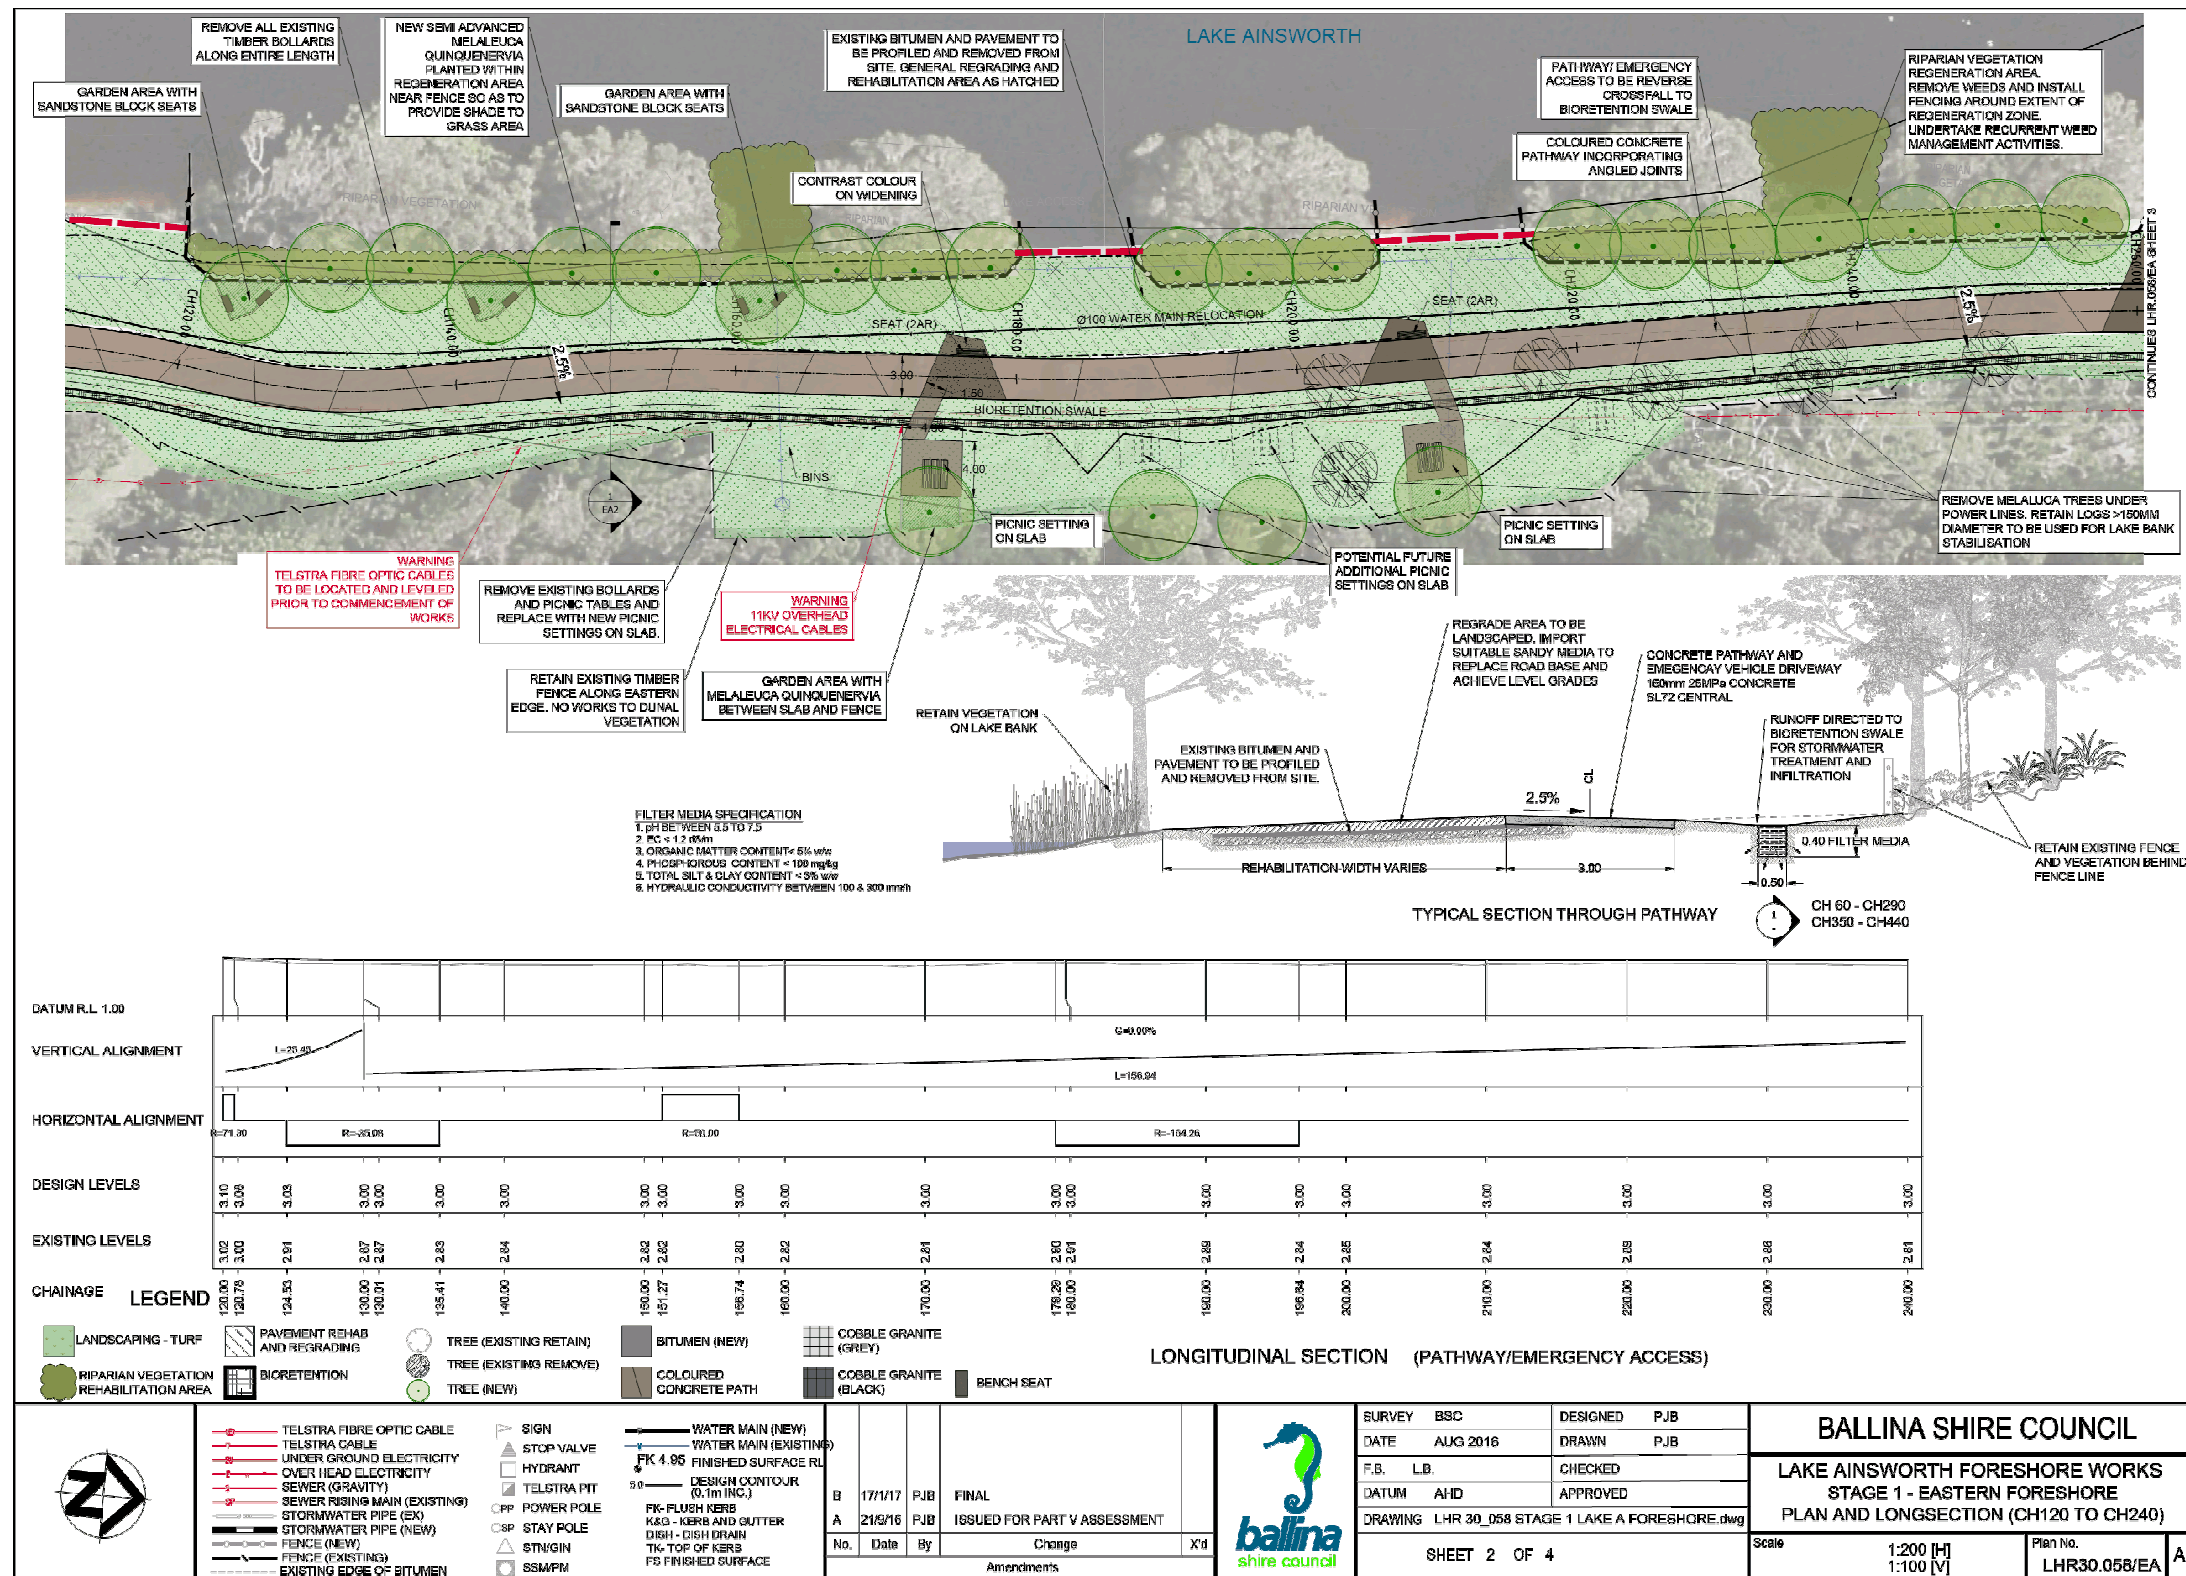

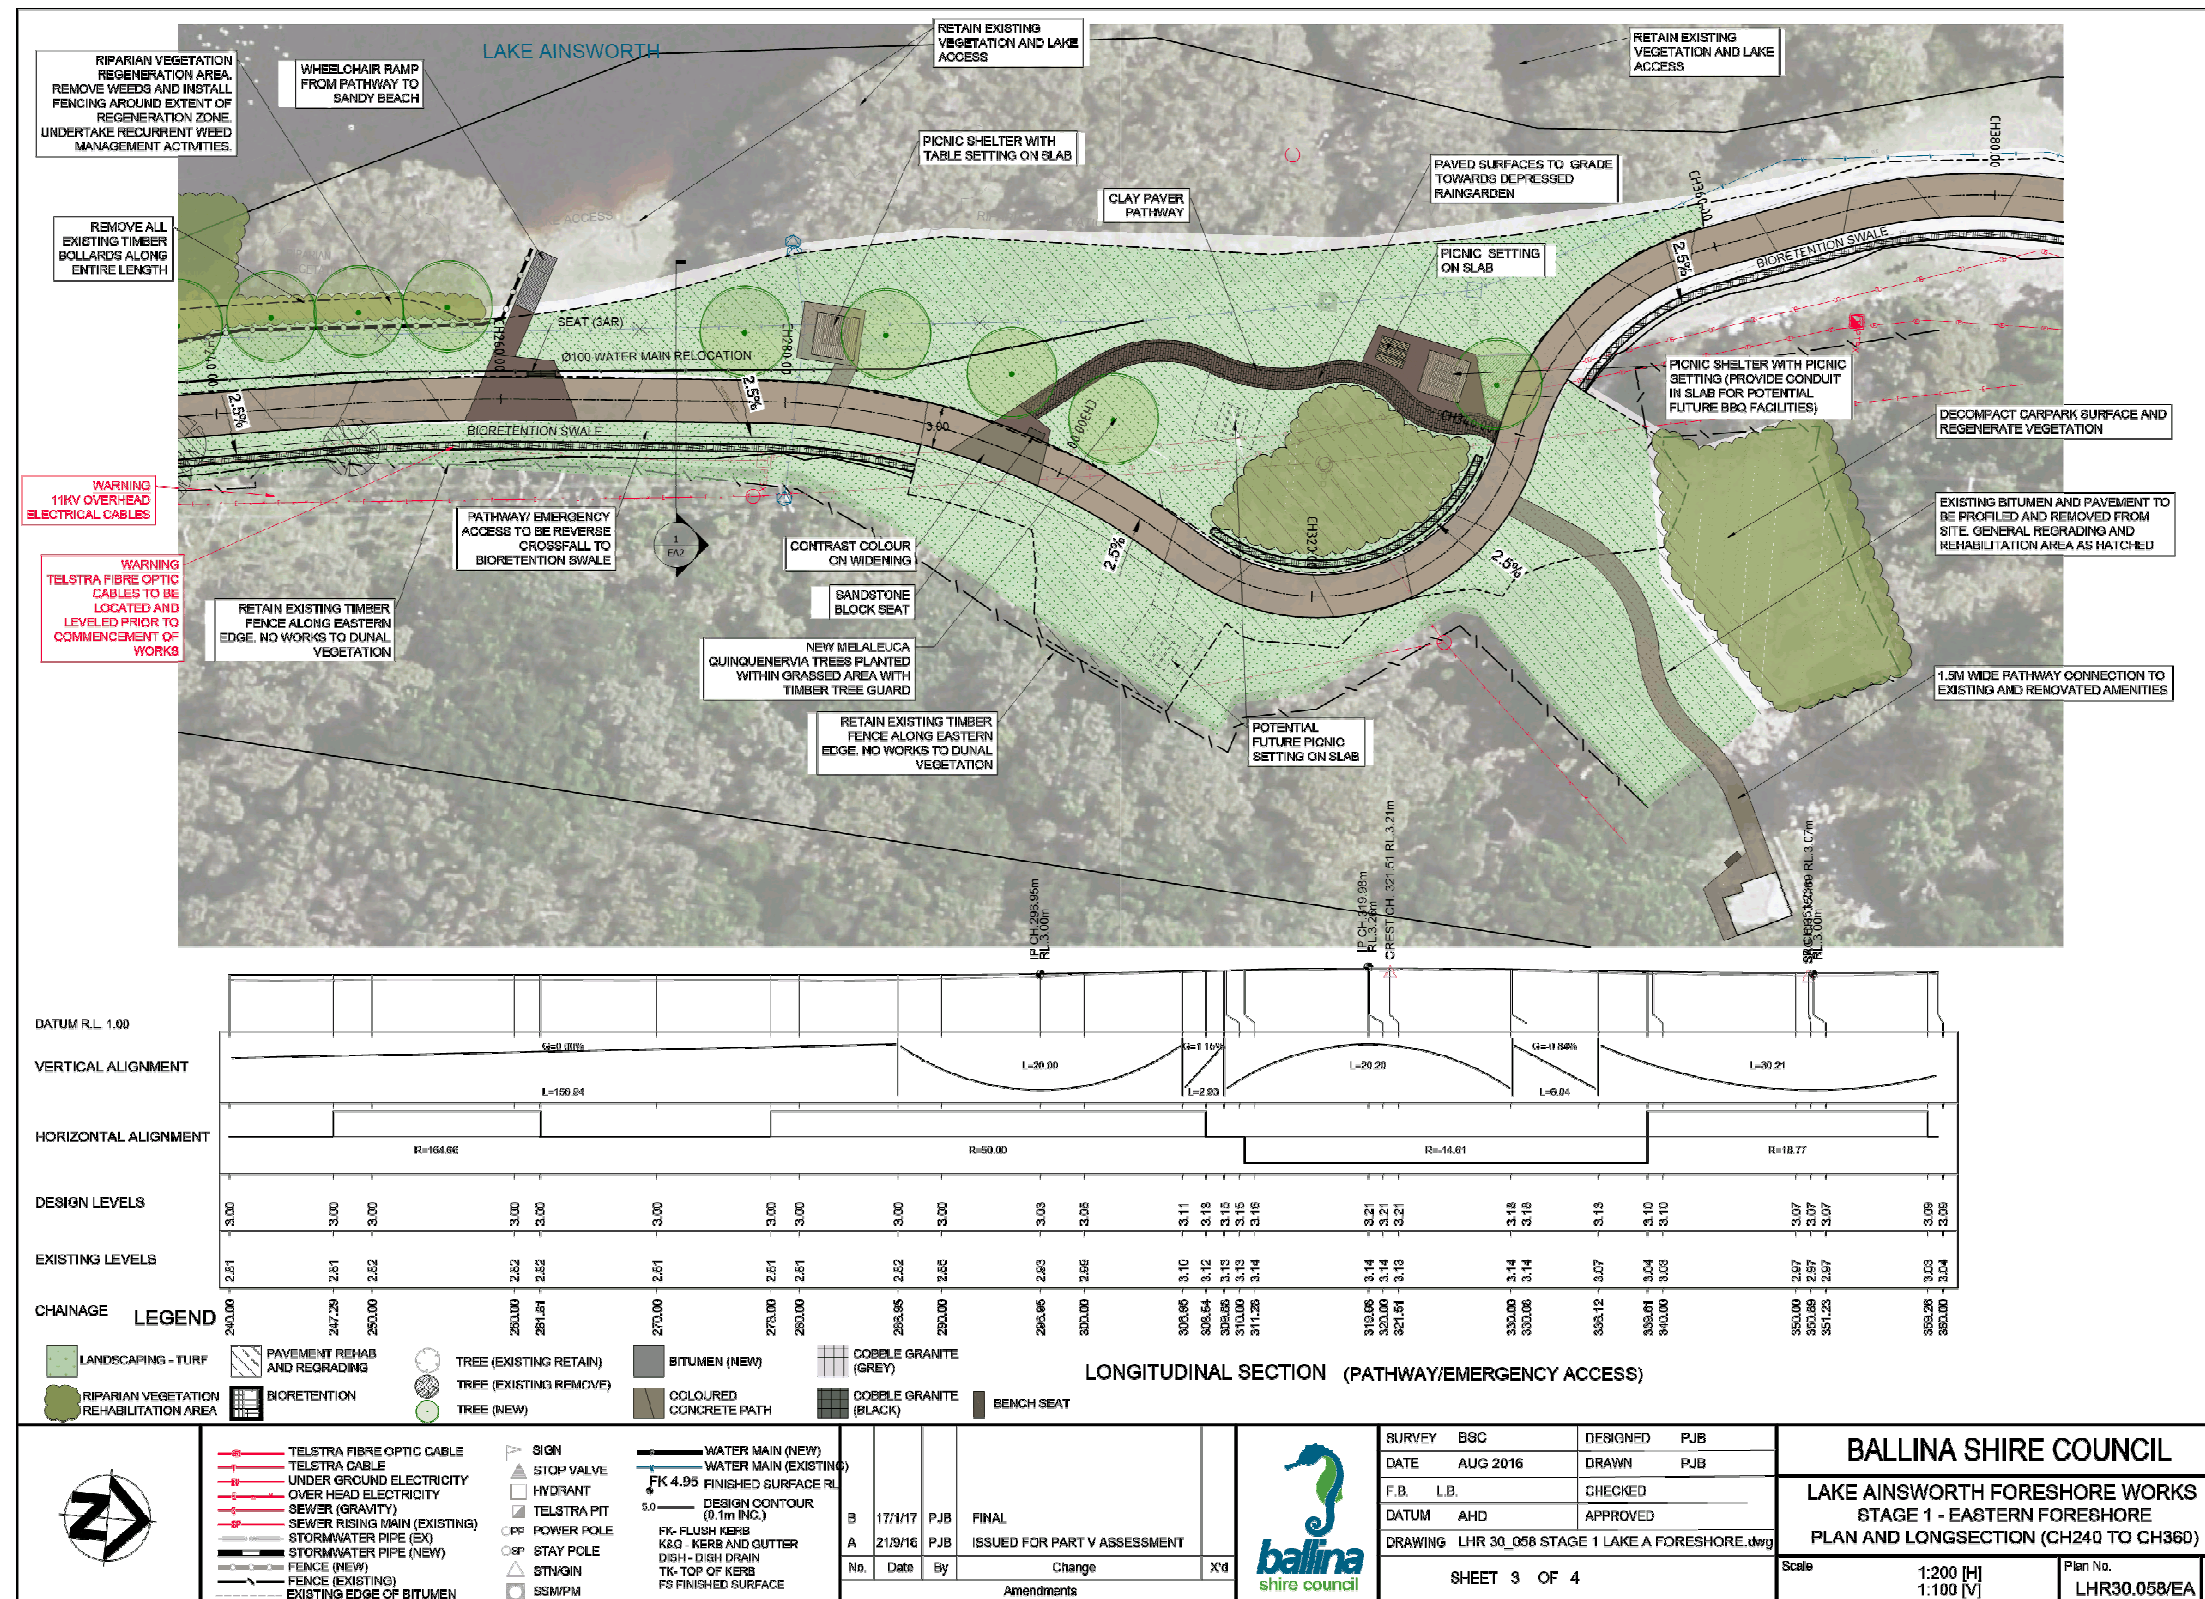

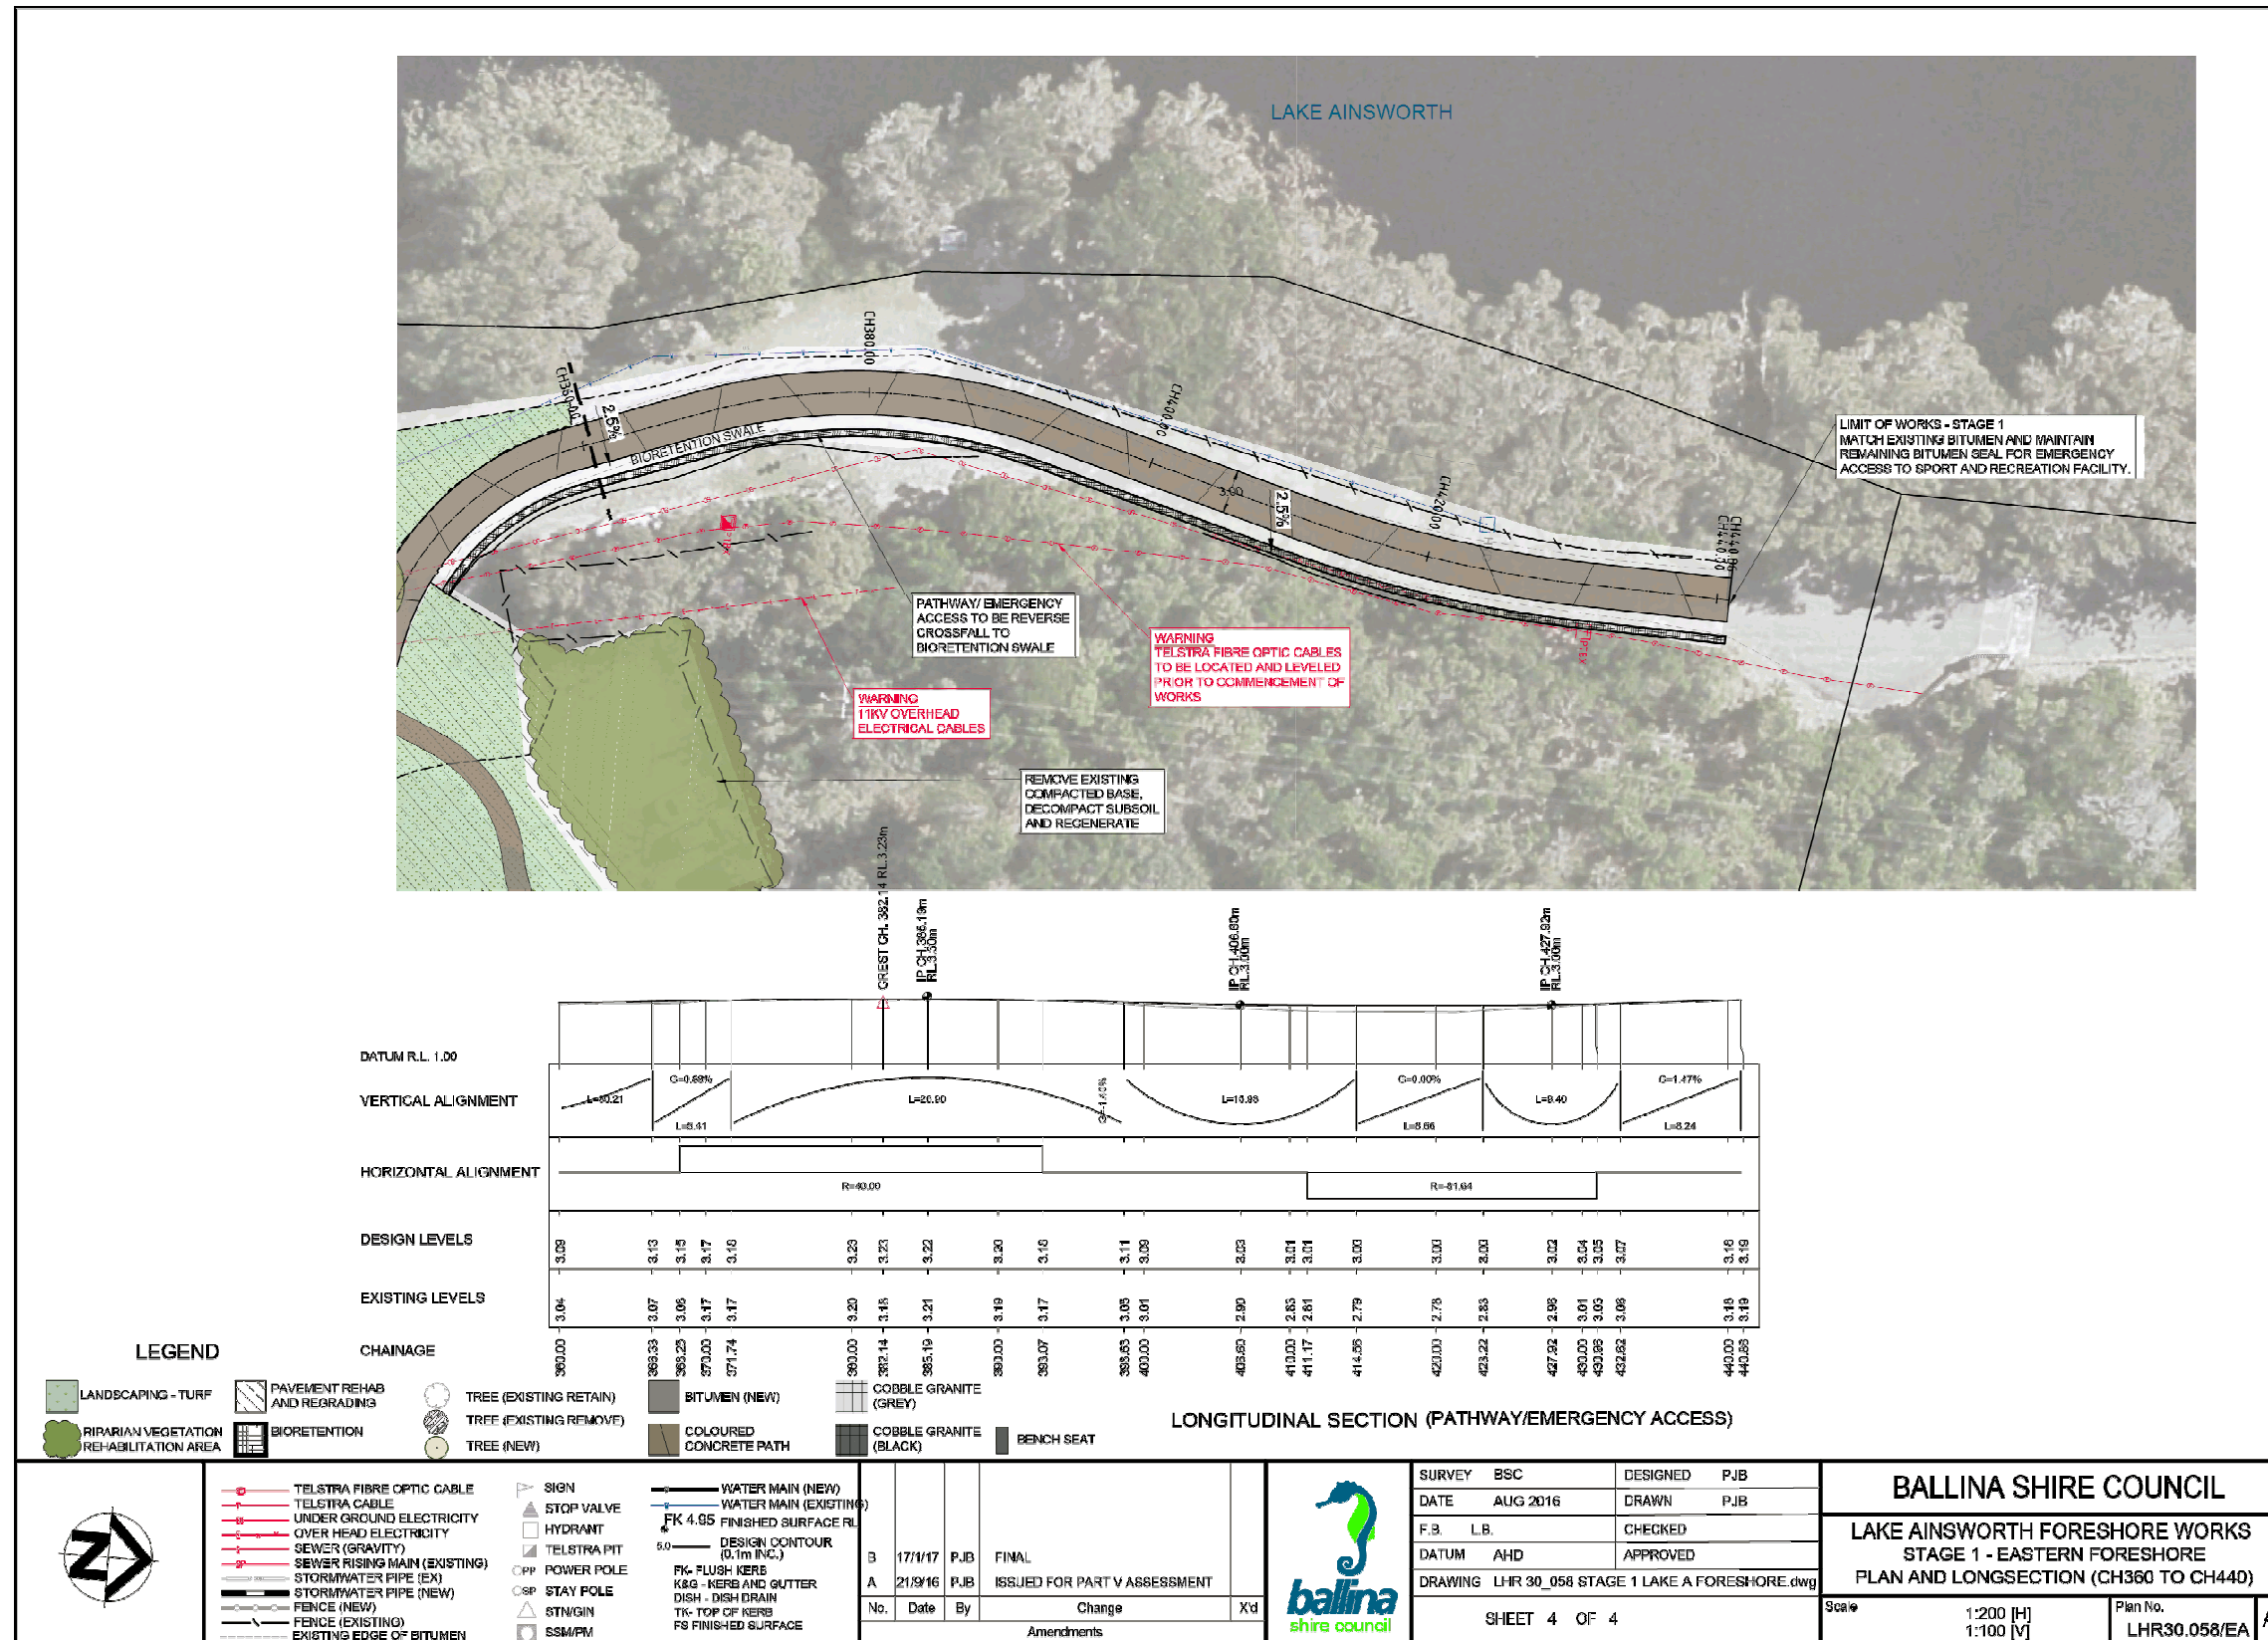

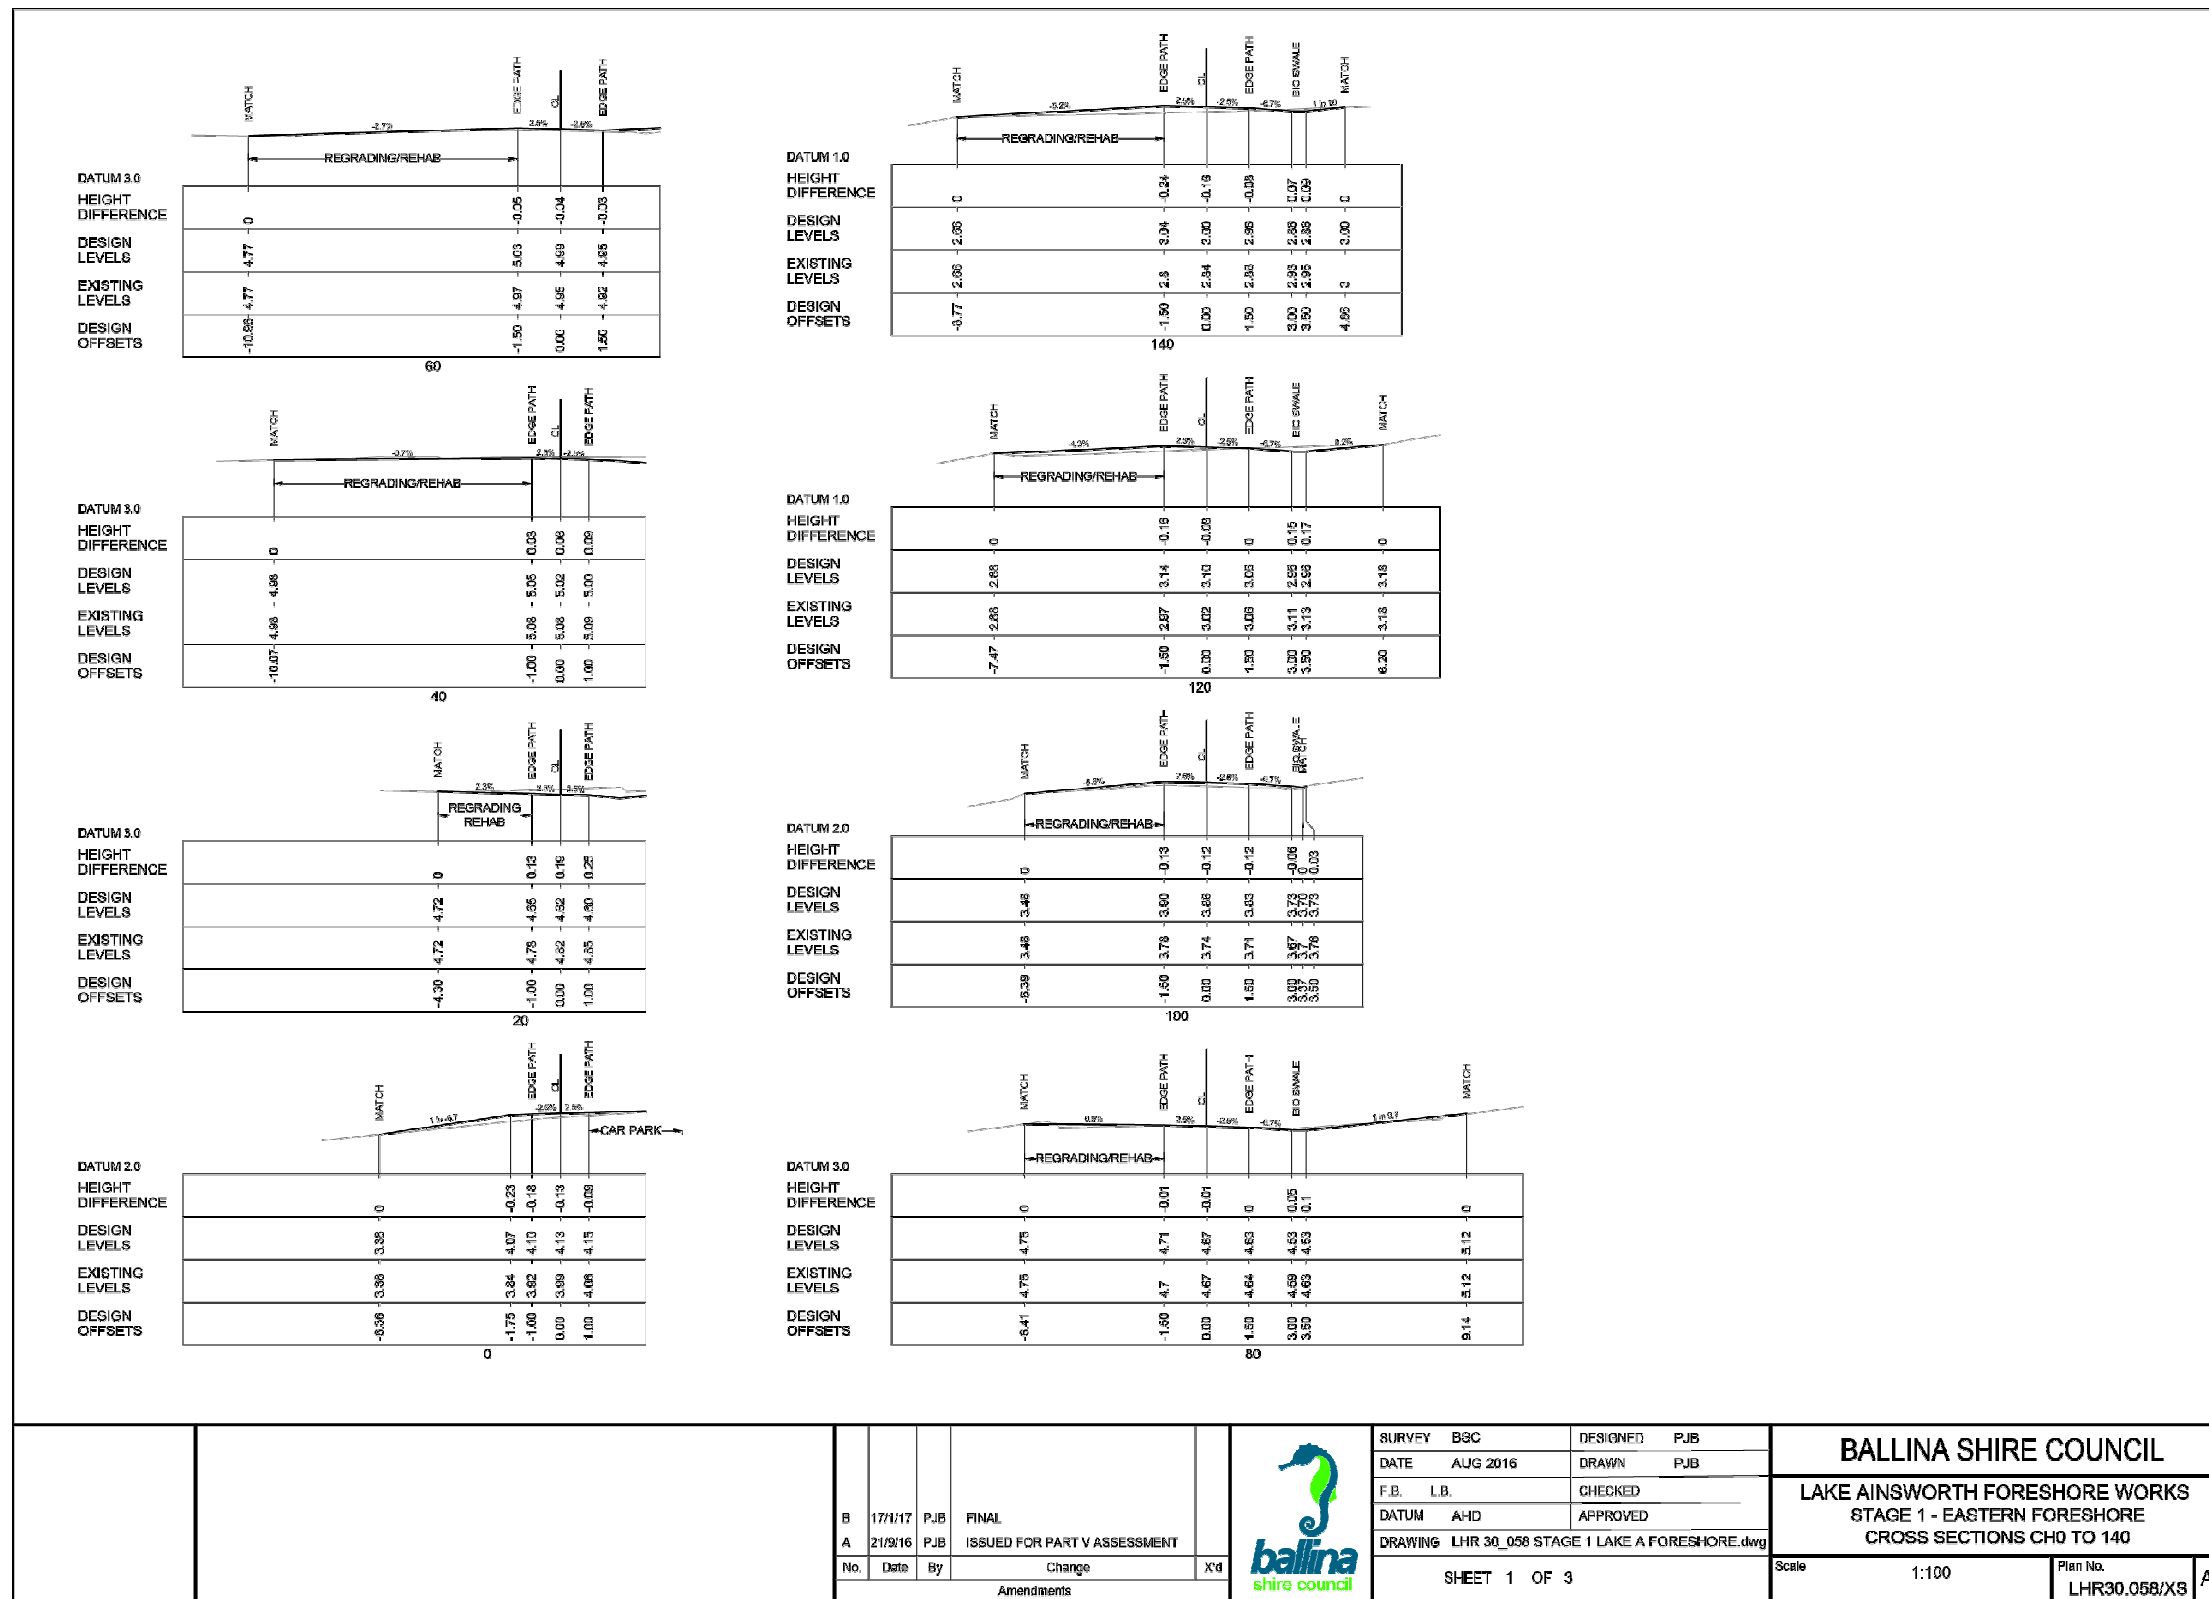



B	17/1/17	PJB	FINAL
A	21/9/16	PJB	ISSUED FOR PART V ASSESSMENT
No.	Date	By	Change
			Amendments



SURVEY	BSC	DESIGNER	PJB
DATE	AUG 2016	DRAWN	PJB
F.B.	L.B.	CHECKED	
DATUM	AHD	APPROVED	
DRAWING: LHR 30_058 STAGE 1 LAKE A FORESHORE.dwg			
SHEET 1 OF 3			

BALLINA SHIRE COUNCIL	
LAKE AINSWORTH FORESHORE WORKS STAGE 1 - EASTERN FORESHORE CROSS SECTIONS CH0 TO 140	
Scale	1:100
Plan No.	LHR30_058/X8
	A1

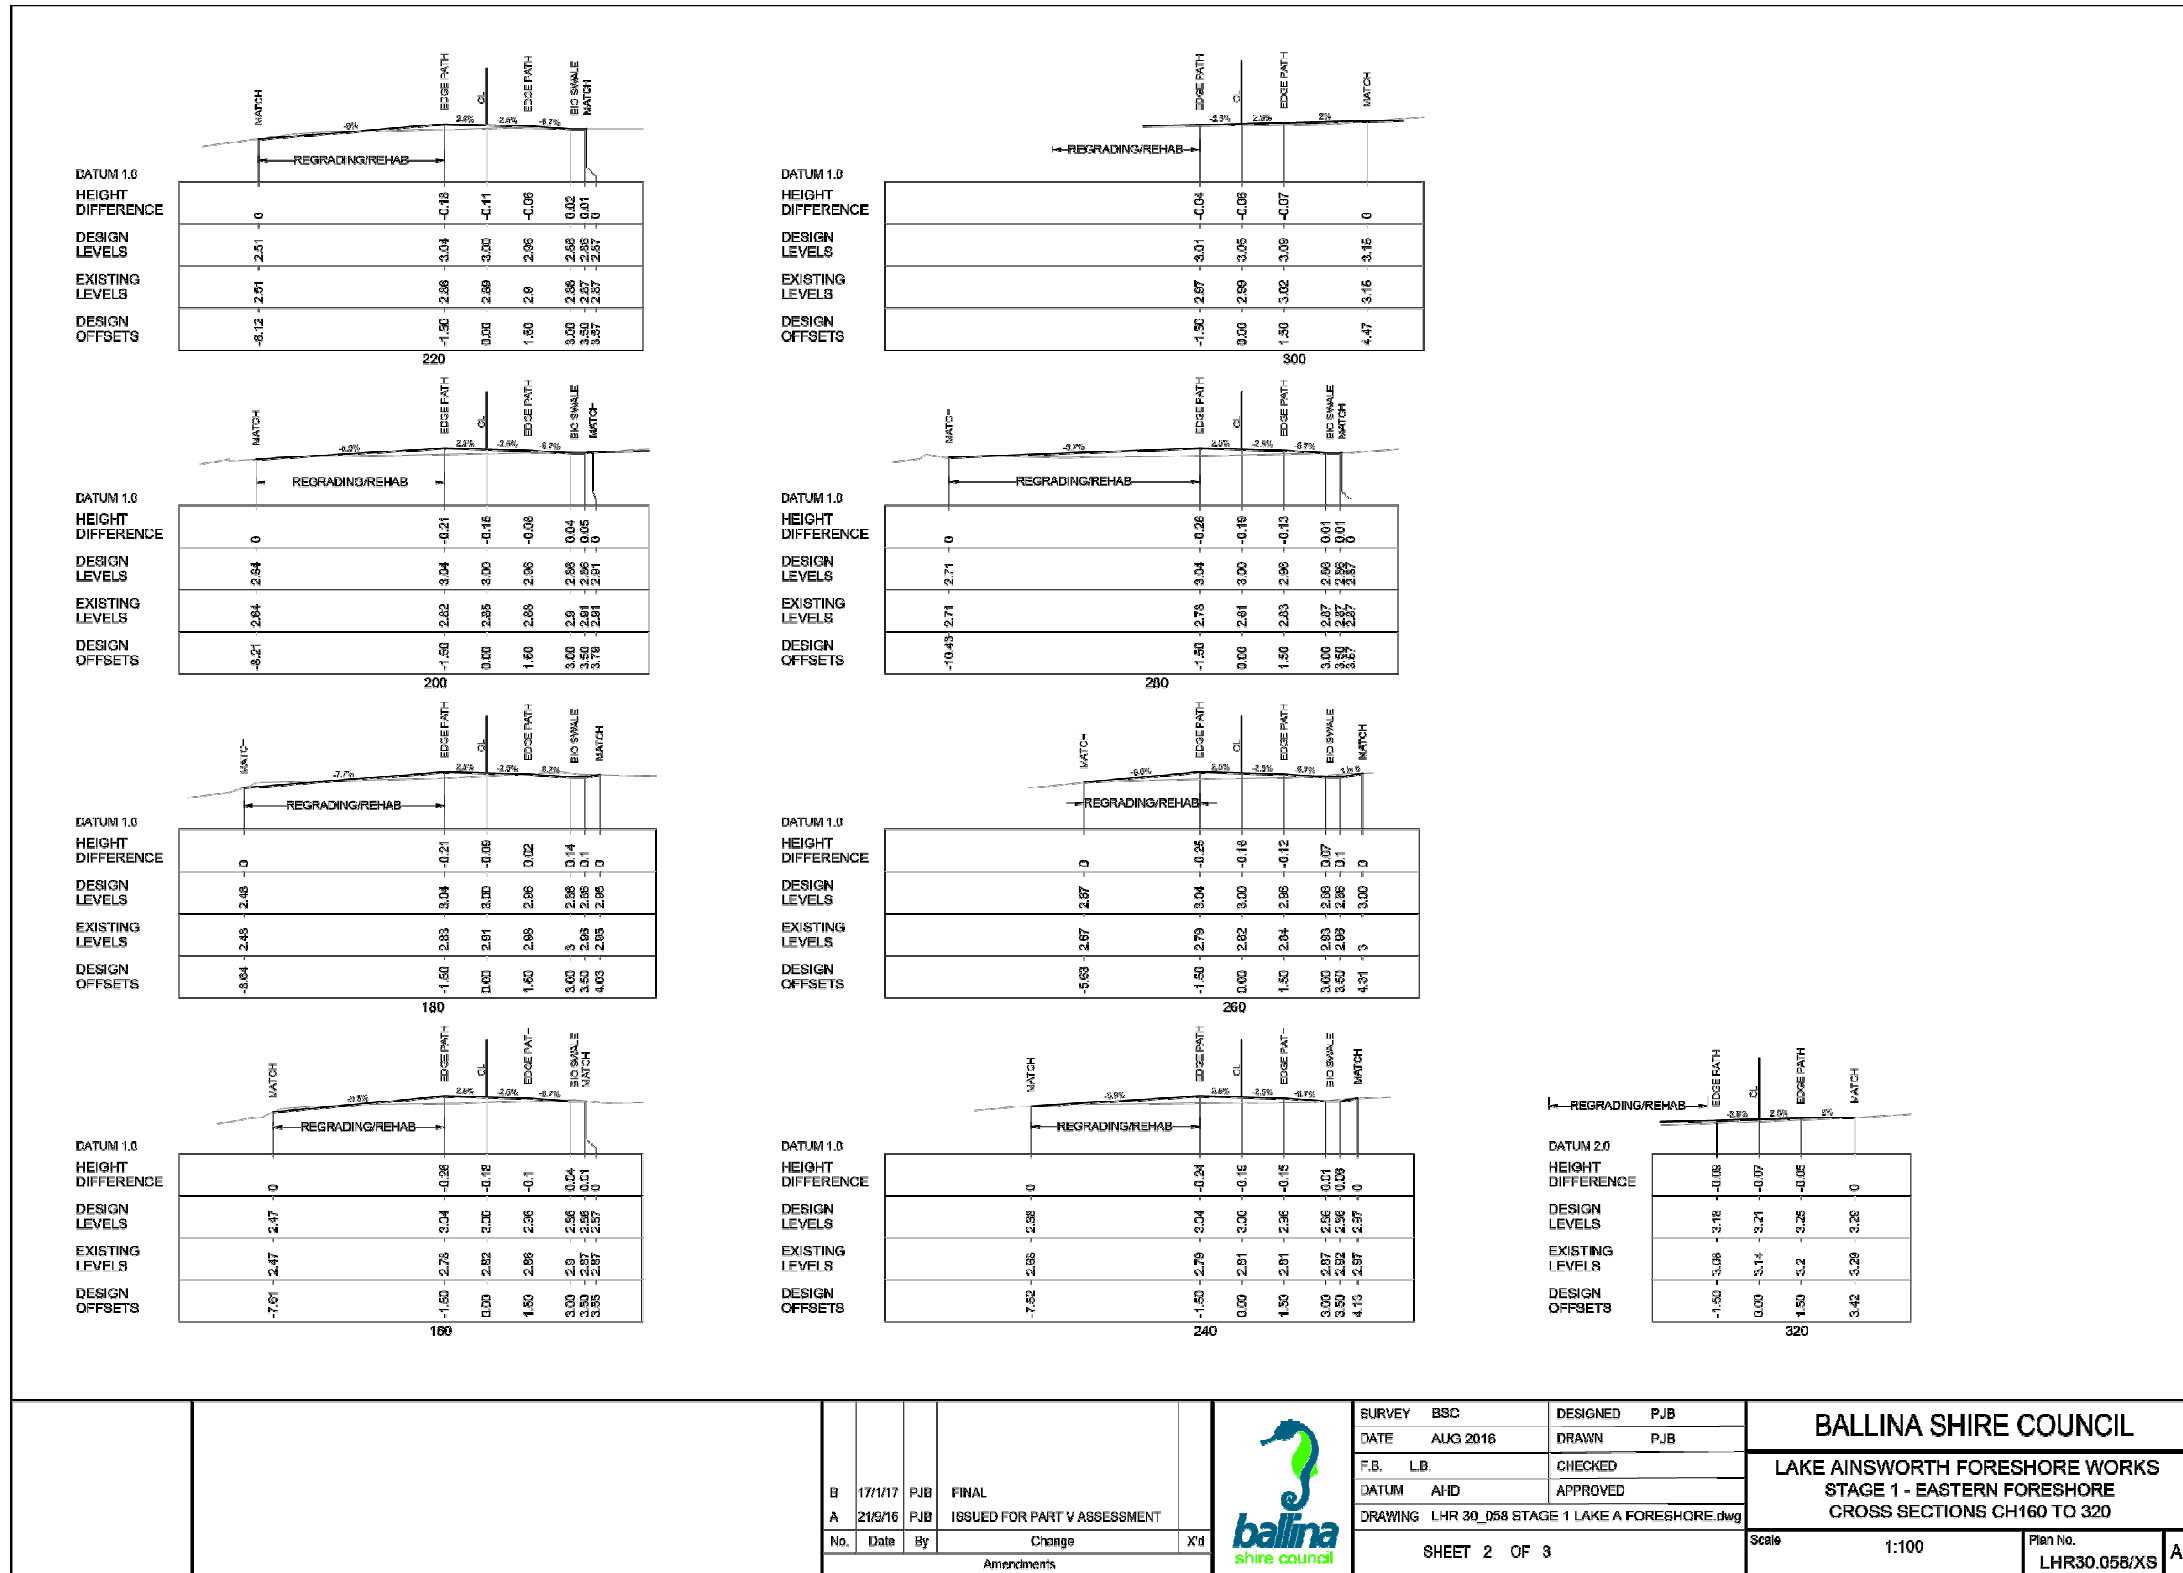

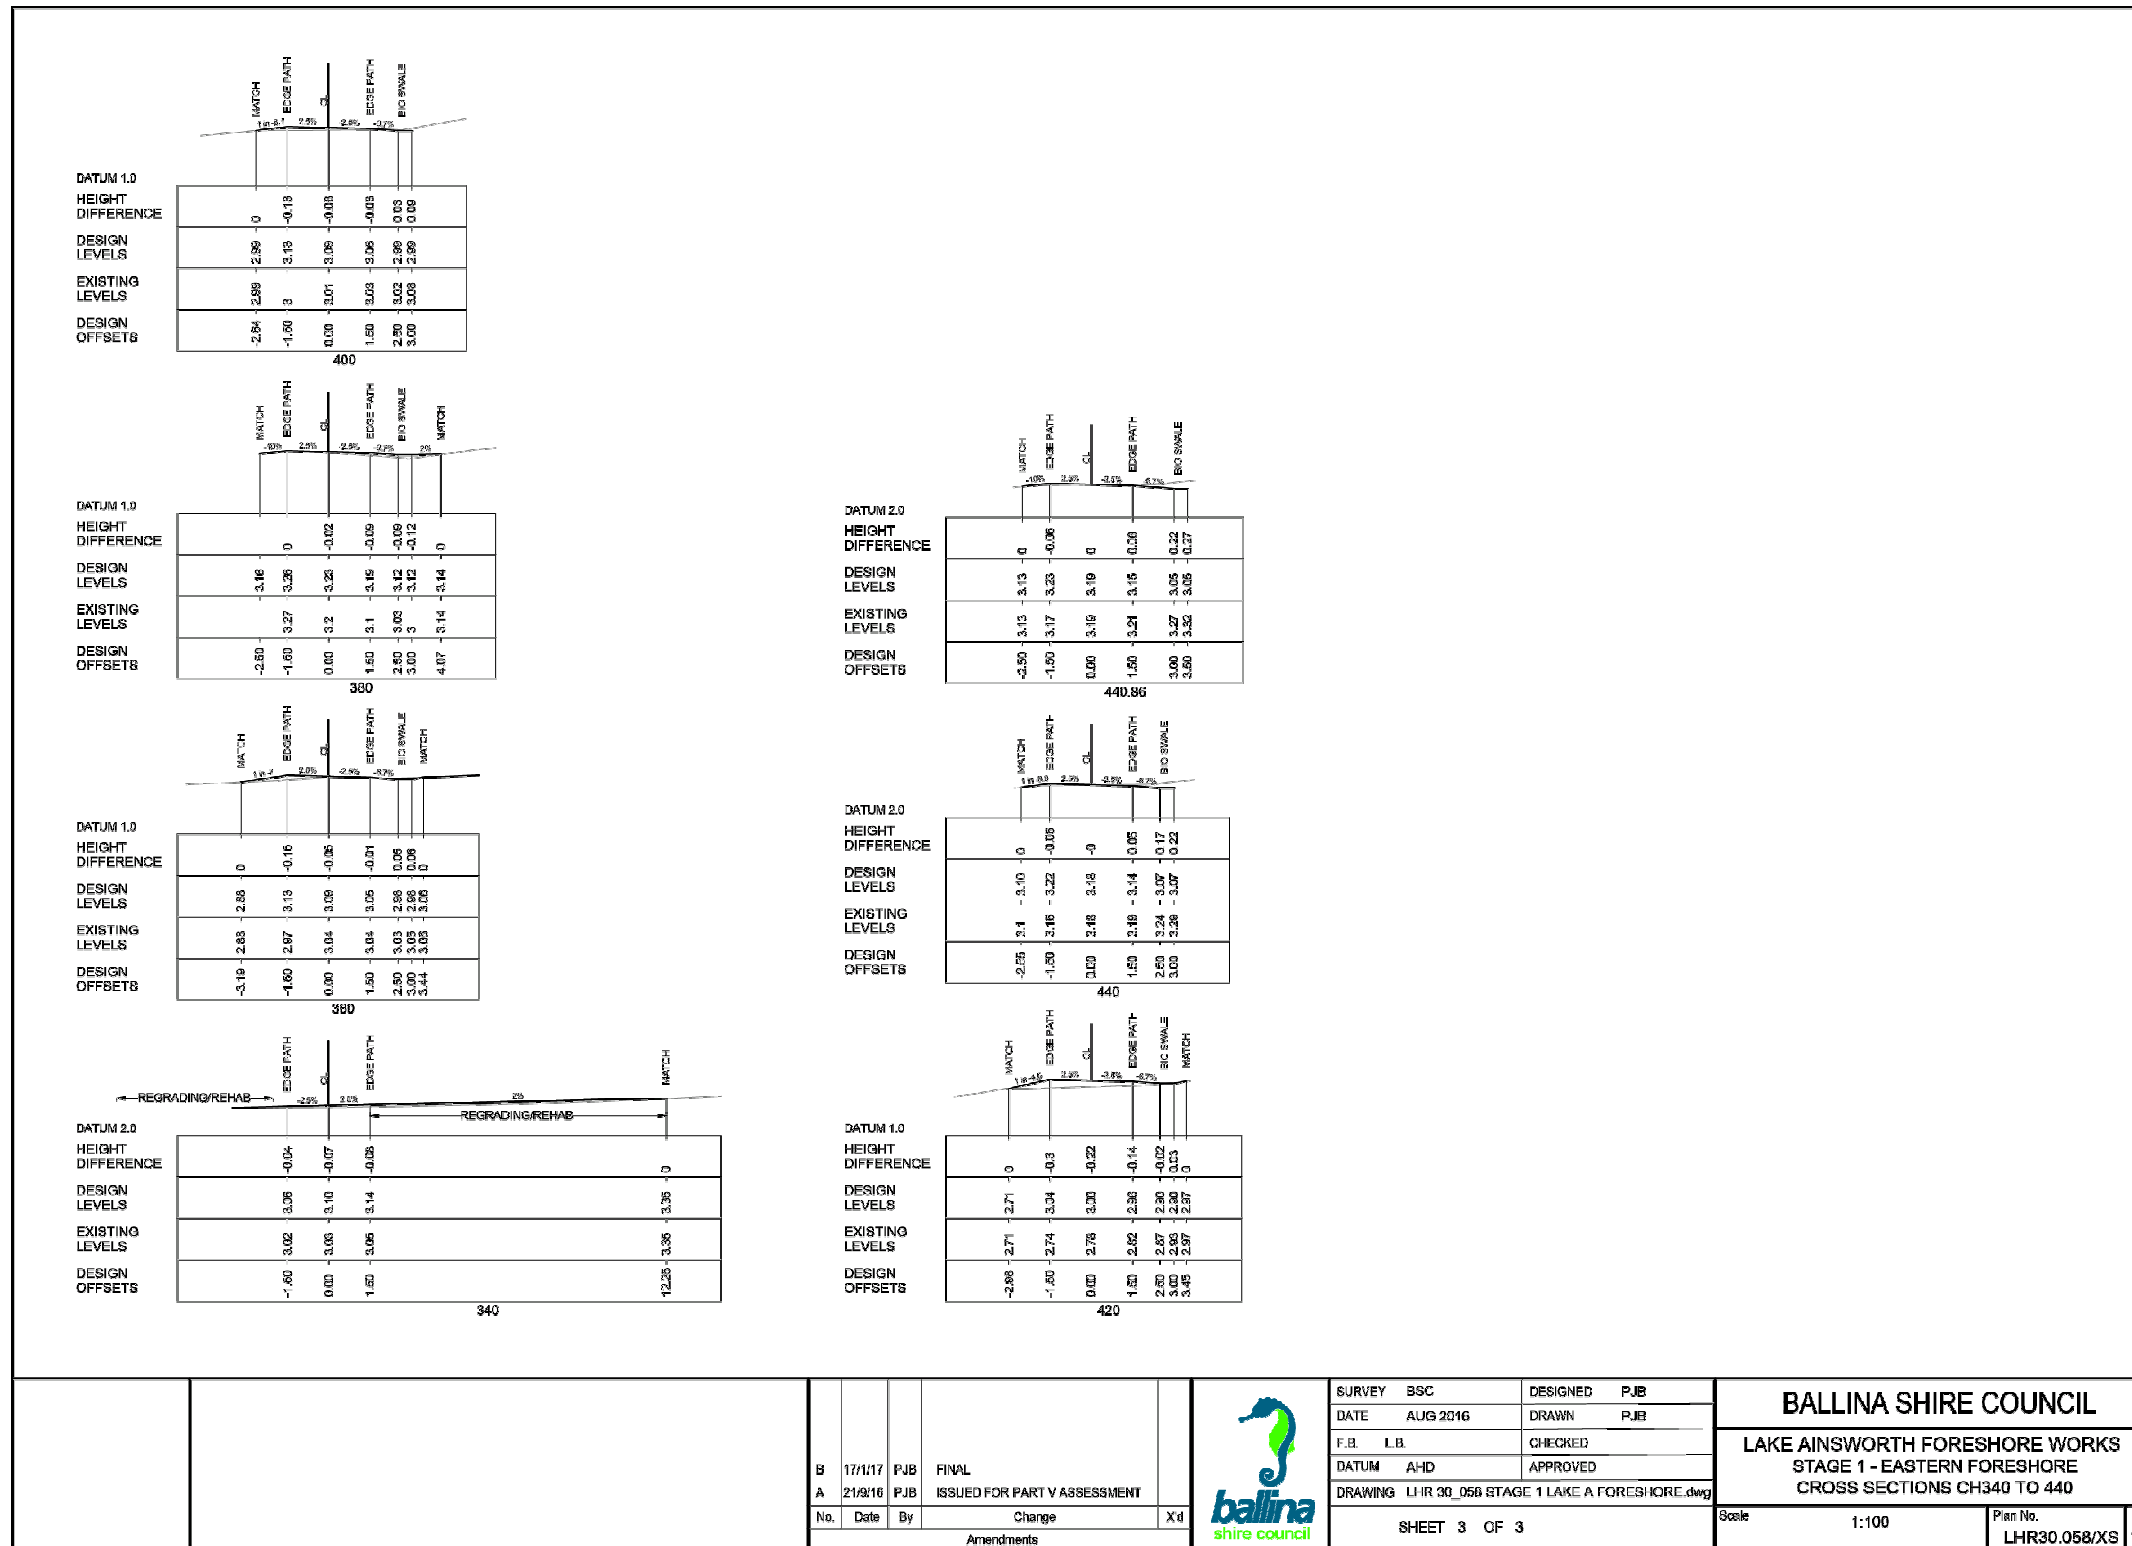

<table border="1"> <tr> <td>B</td> <td>17/1/17</td> <td>PJB</td> <td>FINAL</td> </tr> <tr> <td>A</td> <td>21/8/16</td> <td>PJB</td> <td>ISSUED FOR PART V ASSESSMENT</td> </tr> <tr> <td>No.</td> <td>Date</td> <td>By</td> <td>Change</td> </tr> <tr> <td colspan="3"></td> <td>X'd</td> </tr> <tr> <td colspan="4">Amendments</td> </tr> </table>				B	17/1/17	PJB	FINAL	A	21/8/16	PJB	ISSUED FOR PART V ASSESSMENT	No.	Date	By	Change				X'd	Amendments					SURVEY BSC DATE AUG 2016 F.B. I.B. DATUM AHD DRAWING LHR 30_058 STAGE 1 LAKE A FORESHORE.dwg	DESIGNED PJB DRAWN PJB CHECKED APPROVED	BALLINA SHIRE COUNCIL LAKE AINSWORTH FORESHORE WORKS STAGE 1 - EASTERN FORESHORE CROSS SECTIONS CH340 TO 440		Scale 1:100 Plan No. LHR30.058/XS	A1
B	17/1/17	PJB	FINAL																											
A	21/8/16	PJB	ISSUED FOR PART V ASSESSMENT																											
No.	Date	By	Change																											
			X'd																											
Amendments																														
				SHEET 3 OF 3																										

