


10.2 Wollongbar Sports Fields - Elvery Lane Stormwater Upgrade

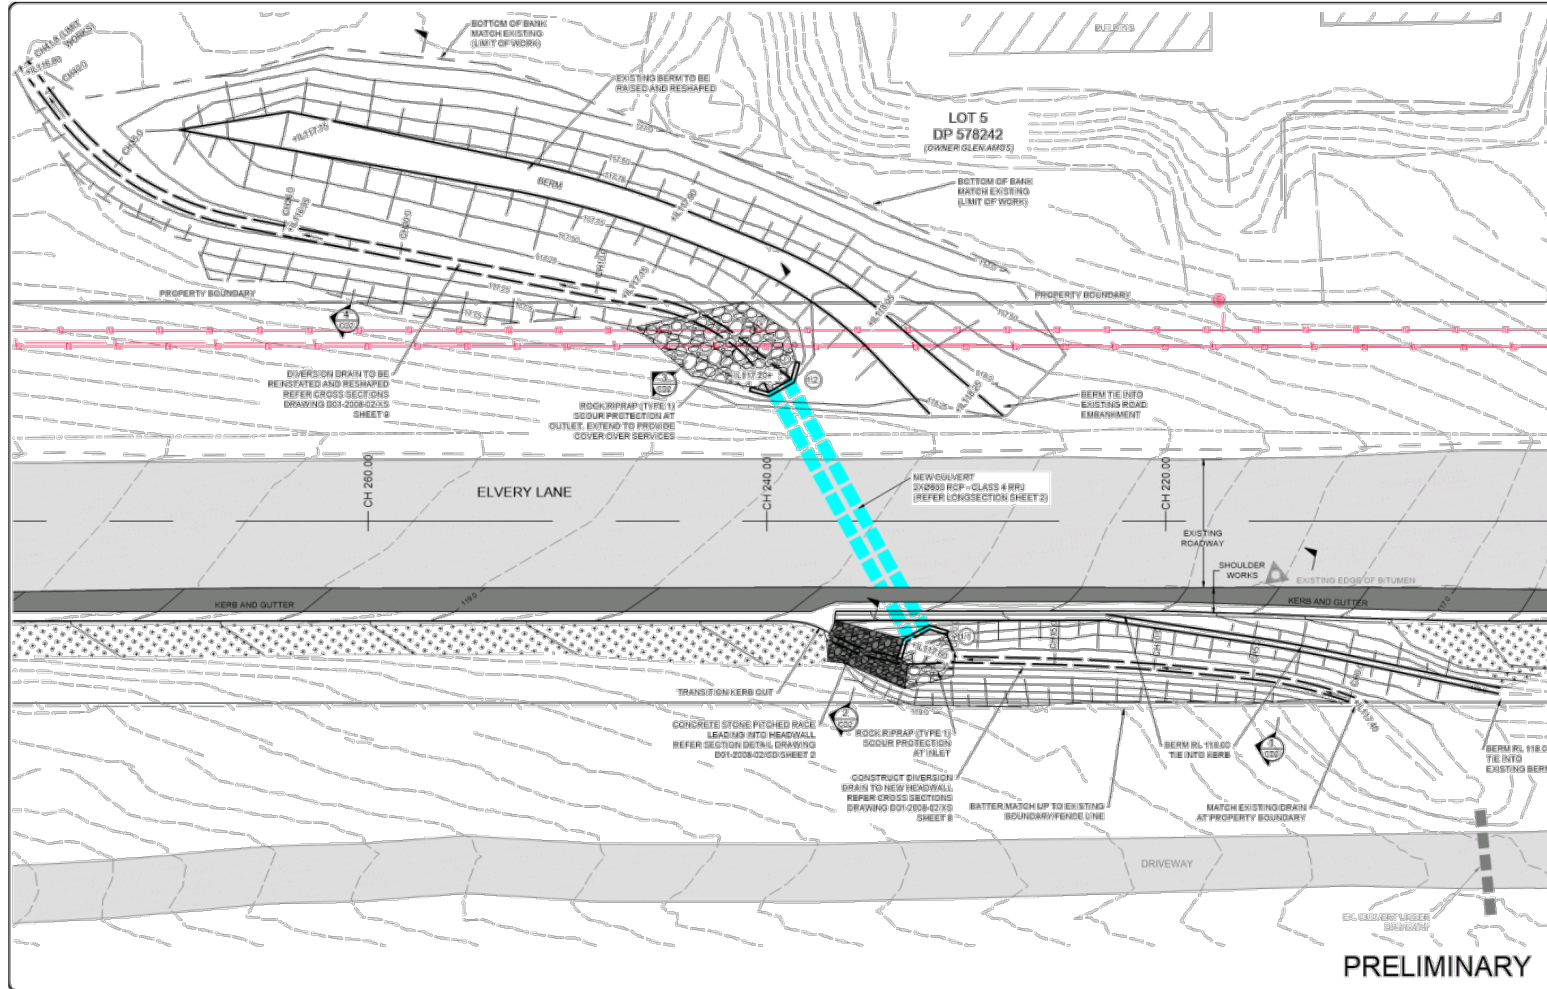

Willow + Sparrow
 ENGINEERING+DESIGN
 4111ions Lane, Alstonville NSW 2477
 Phone: (02) 662 86 192
 Email: michael@waseng.com.au
 WILLOW & SPARROW PTY LTD (A.C.N. 800732632)

Designed FJB	Drawn FJB	Checked MC	Survey BSC
Scale 1:100	Date 23/12/2020	APPROVED - PRINCIPAL	



©	PRELIMINARY DETAILED DESIGN	19/3/2021	FJB
®	FINAL CONCEPT DESIGN	3/2/2020	FJB
A	PRELIMINARY OFFROAD	23/12/2020	FJB
Issue	Description	Date	By

CLIENT	BALLINA SHIRE COUNCIL
PROJECT	EVERY LANE, WOLLONGBAR STORMWATER DRAINAGE AND SHOULDER UPGRADE WORKS

TITLE	CROSS DRAINAGE DETAIL WORKS PLAN CULVERT CH237
Drawing No.	D01-2008-02/CD
Sheet 1 of 2:	A1