


11.1 Lennox Foreshore Park - Draft Master Plan

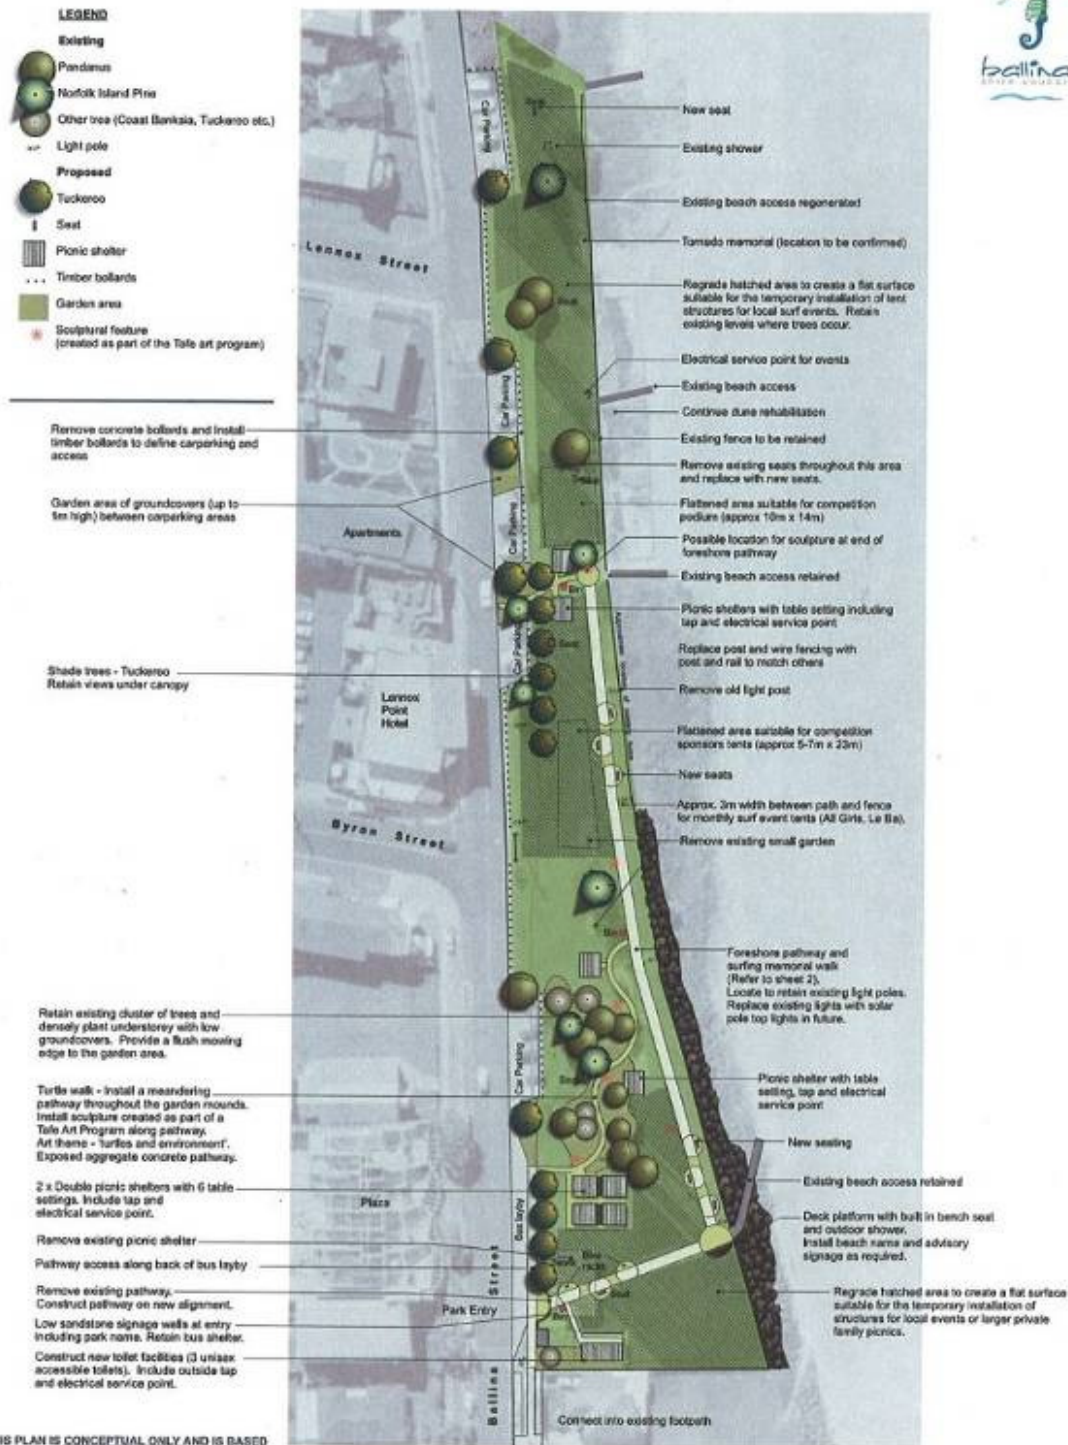

THIS PLAN IS CONCEPTUAL ONLY AND IS BASED UPON NON-RECTIFIED AERIAL PHOTOGRAPHY.

Lennox Head Foreshore Parkland
DRAFT MASTER PLAN

Scale 1:500 @ A3 Aerial photography supplied by Ballina Shire Council 14.02.11 Sheet 1 of 2

Prepared by design team ink