




11.4 The Coast Road - Landslide Adjacent Pat Morton Lookout

Attachment B

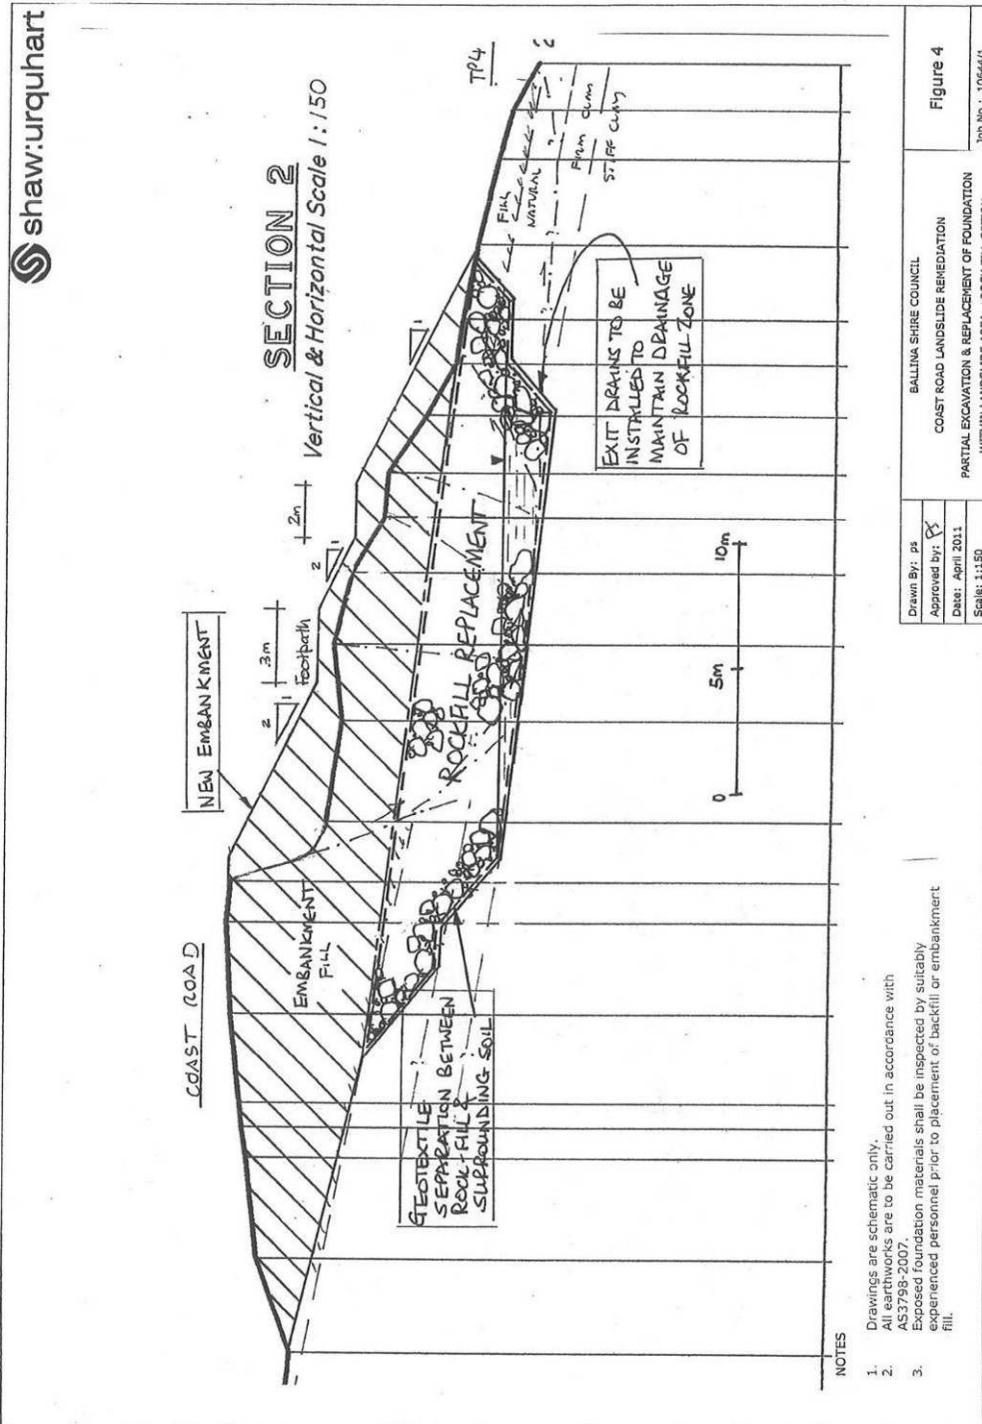

Attachment C

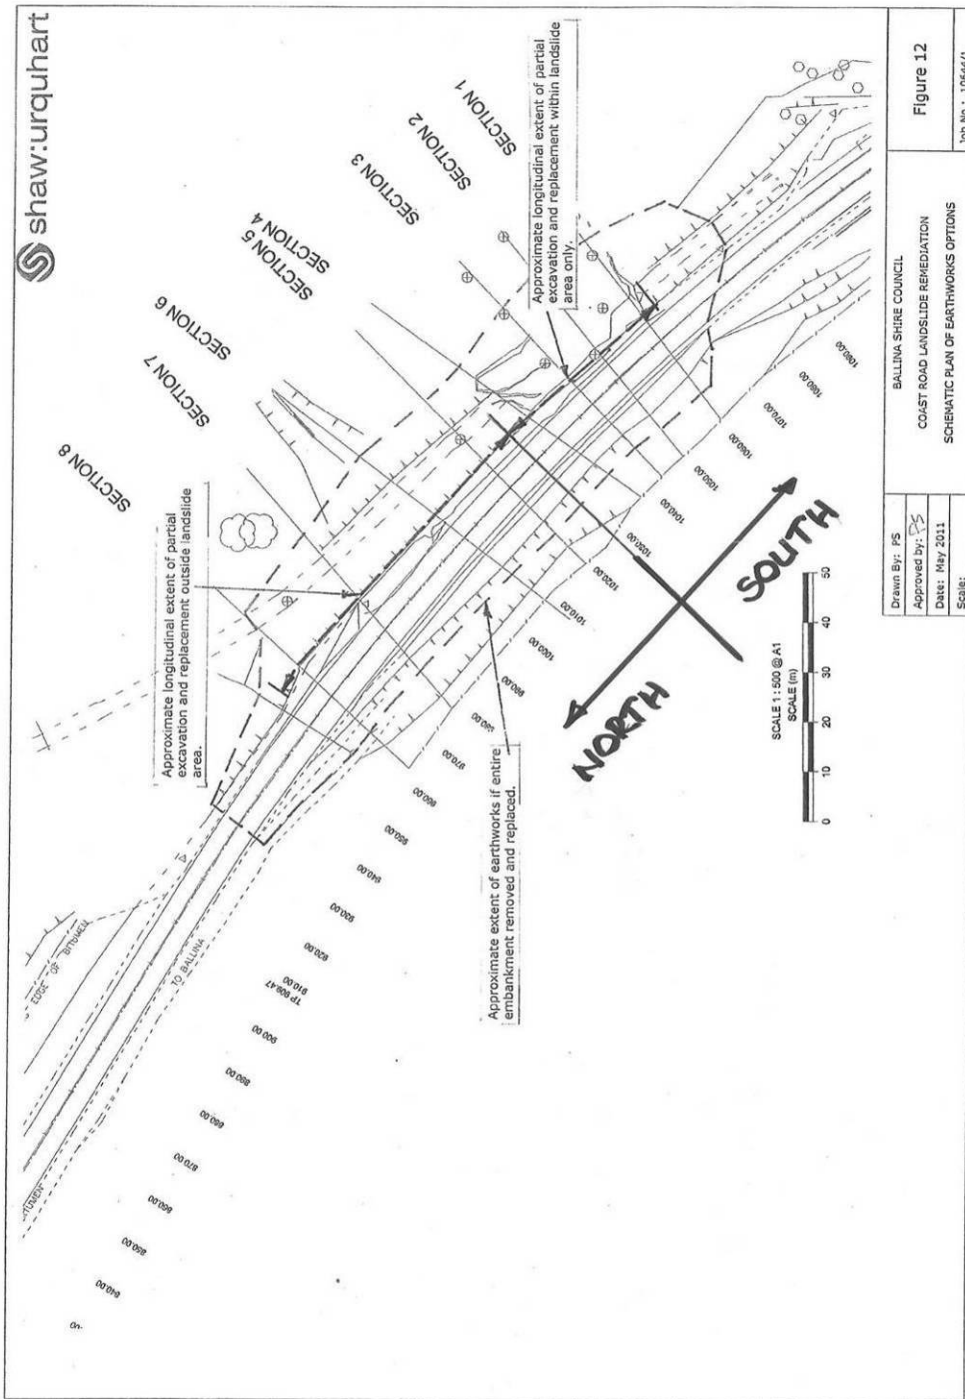

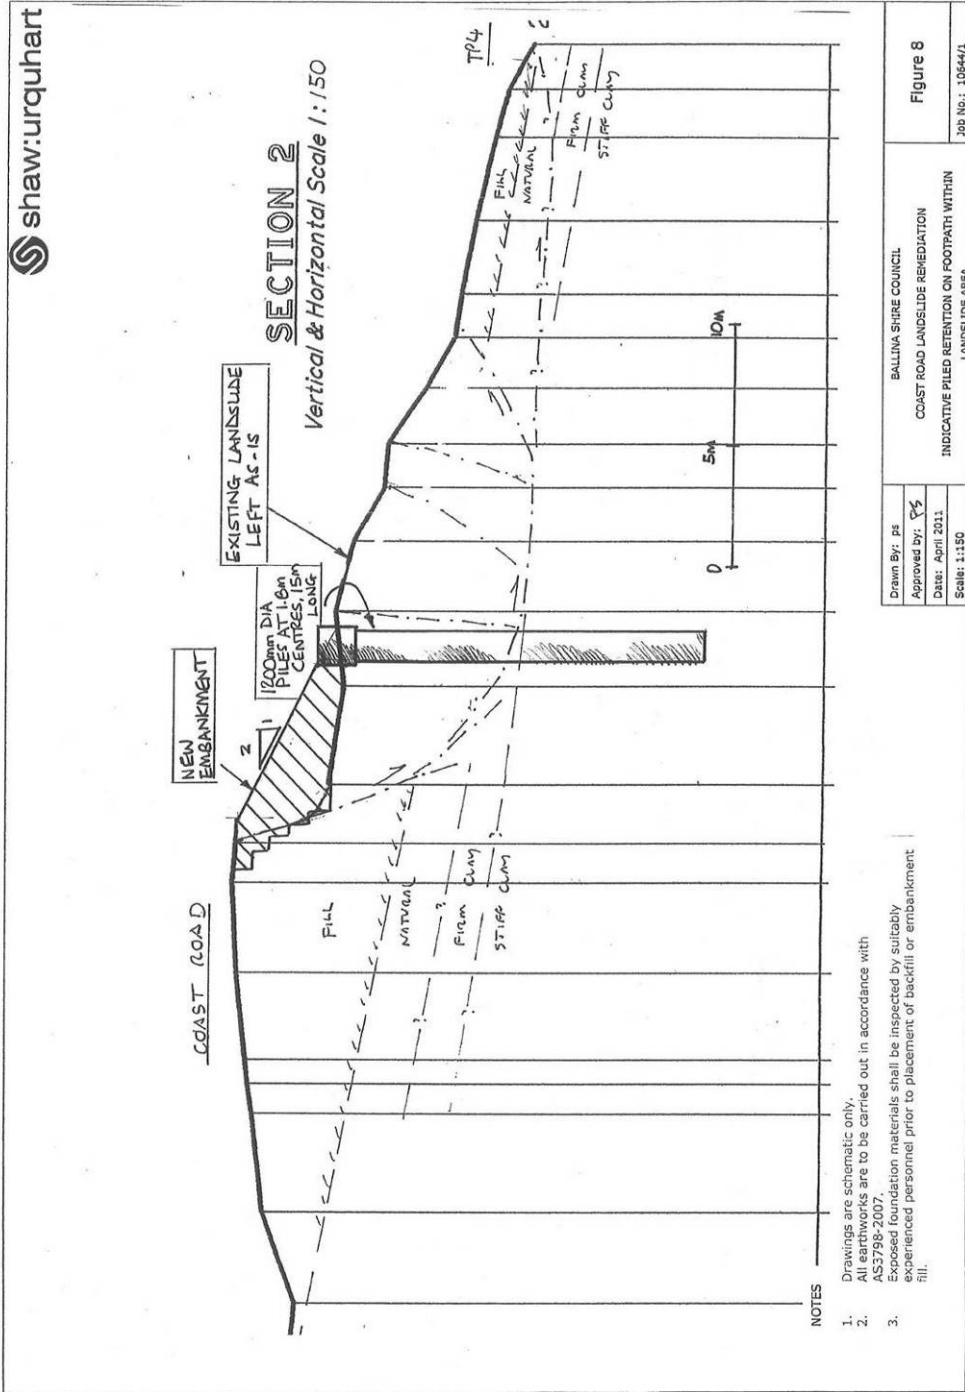

shaw:urquhart

NOTES

1. Drawings are schematic only.
2. All earthworks are to be carried out in accordance with AS3798-2007.
3. Exposed foundation materials shall be inspected by suitably experienced personnel prior to placement of backfill or embankment fill.

Drawn By: PE	BALLINA SHIRE COUNCIL	Figure 8
Approved By: PS	COAST ROAD LANDSLIDE REMEDIATION	
Date: April 2011	INDICATIVE PILED RETENTION ON FOOTPATH WITHIN LANDSLIDE AREA	Job No.: 10644/1
Scale: 1:150		