



11.2 Local Traffic Committee - August 2011

Attachment 1 - Plan - Installation of Pedestrian refuge - Main Street/The Avenue, Alstonville

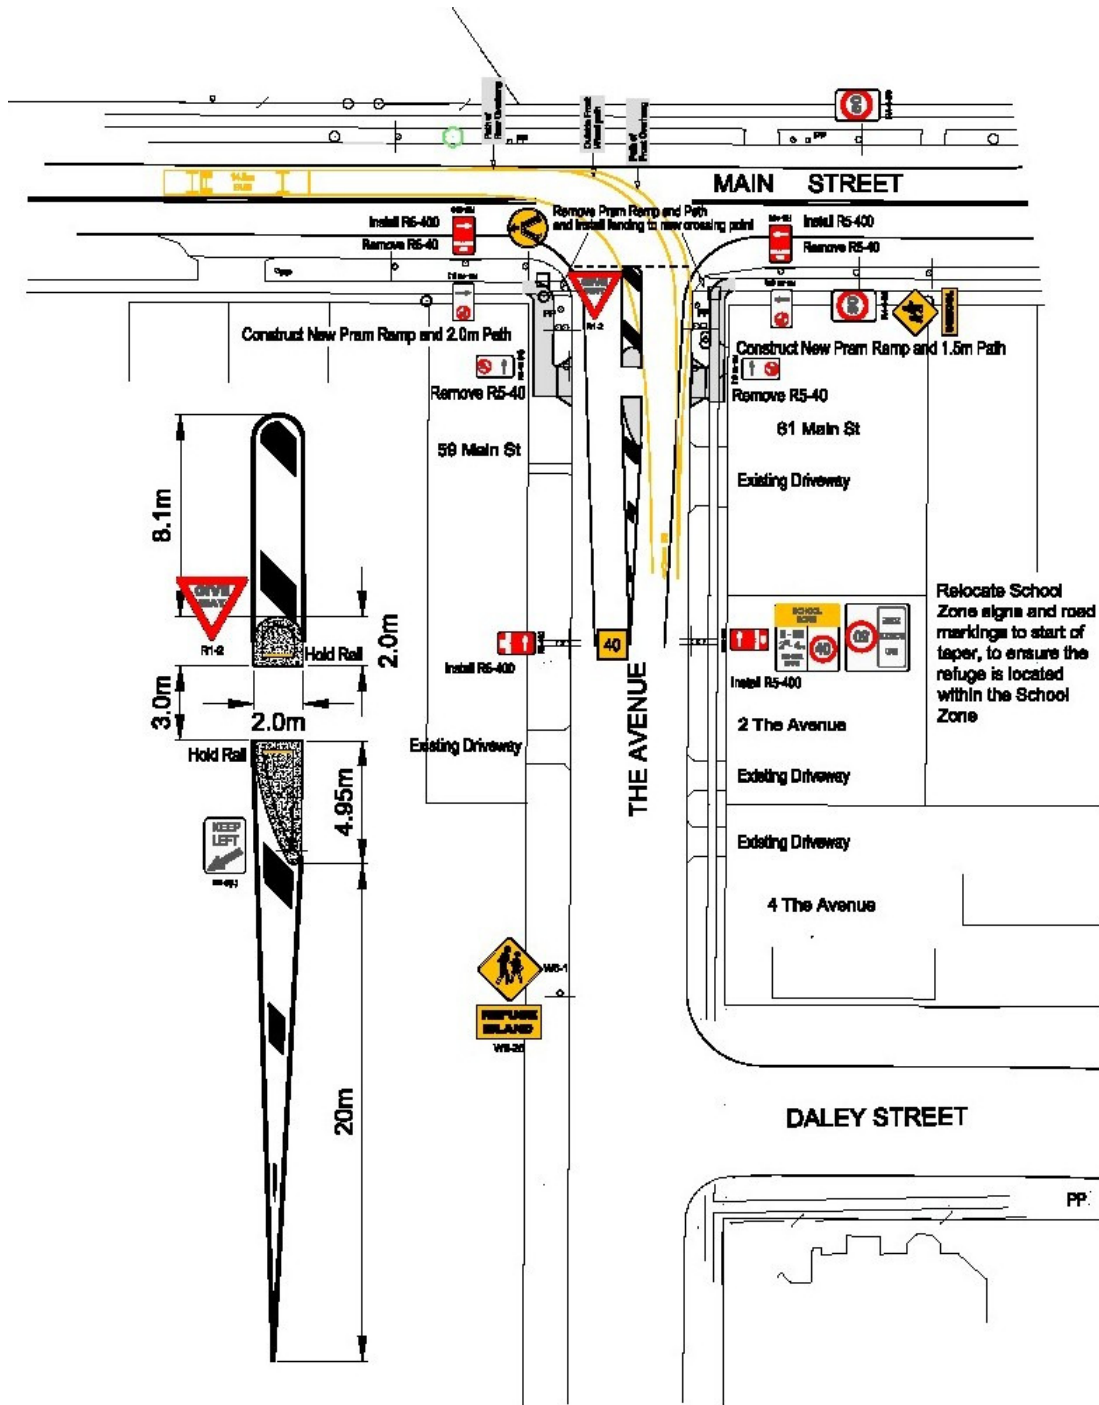


<p>SCALE (m)</p>		<table border="1"> <tr> <th>NO.</th> <th>DATE</th> <th>BY</th> <th>CHANGE</th> </tr> <tr> <td> </td> <td> </td> <td> </td> <td> </td> </tr> </table>	NO.	DATE	BY	CHANGE					<table border="1"> <tr> <td>SURVEY</td> <td>DESIGNED</td> <td>DATE</td> </tr> <tr> <td>DATE</td> <td>DRAWN</td> <td>DATE</td> </tr> <tr> <td>F.I.L.</td> <td>CHECKED</td> <td></td> </tr> <tr> <td>DATUM</td> <td>APPROVED</td> <td></td> </tr> <tr> <td colspan="3">                 DRAWN BY: <i>Johnnie Henry (School Roadworks)</i> </td> </tr> </table>	SURVEY	DESIGNED	DATE	DATE	DRAWN	DATE	F.I.L.	CHECKED		DATUM	APPROVED		DRAWN BY: <i>Johnnie Henry (School Roadworks)</i>			<p><b>BALLINA SHIRE COUNCIL</b></p> <p>PROPOSED PEDESTRIAN REFUGE THE AVENUE MAIN STREET INTERSECTION ALSTONVILLE</p>
NO.	DATE	BY	CHANGE																								
SURVEY	DESIGNED	DATE																									
DATE	DRAWN	DATE																									
F.I.L.	CHECKED																										
DATUM	APPROVED																										
DRAWN BY: <i>Johnnie Henry (School Roadworks)</i>																											
<p>Sheet 1 of 1 Sheets</p>			<p>Scale: Hor 1:200</p>	<p>Plan No. SR400801</p>																							

Attachment 2 - Traffic Control Plan for Ballina Country Music Festival

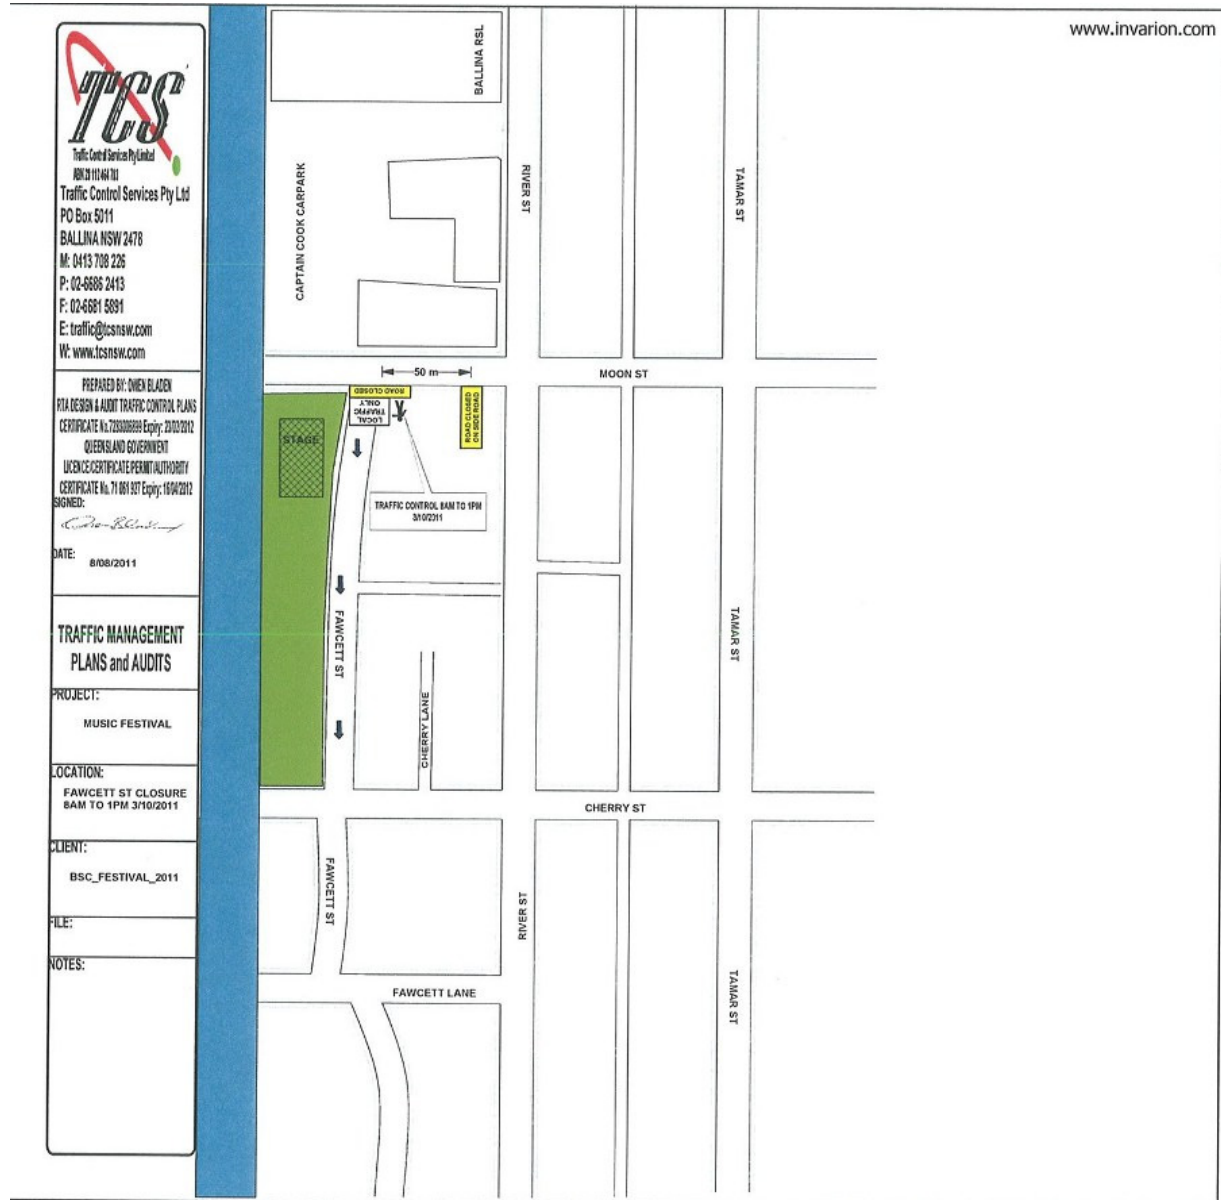



TCS  
Traffic Control Services Pty Limited  
ABN 39 1014670  
Traffic Control Services Pty Ltd  
PO Box 5011  
BALLINA NSW 2478  
M: 0413 708 226  
P: 02-6686 2413  
F: 02-6681 5891  
E: traffic@tcsnsw.com  
W: www.tcsnsw.com

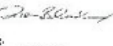PREPARED BY: OWEN BLADEN  
RTA DESIGN & AUDIT TRAFFIC CONTROL PLANS  
CERTIFICATE No. 720305693 Expiry: 30/03/2012  
QUEENSLAND GOVERNMENT  
LICENCE CERTIFICATE PERMIT AUTHORITY  
CERTIFICATE No. 71 081 837 Expiry: 19/04/2012  
SIGNED:   
DATE: 8/08/2011

**TRAFFIC MANAGEMENT  
PLANS and AUDITS**

PROJECT:  
MUSIC FESTIVAL

LOCATION:  
RIVER STREET  
CLOSED 8AM TO 4PM  
1/10/2011 & 2/10/2011

CLIENT:  
BSC\_FESTIVAL\_2011

FILE:

NOTES:

