
BALLINA SHIRE COUNCIL

SEPARATE ATTACHMENT (ATTACHMENT 2) REVISION D TO ITEM 11.1 -COASTAL RECREATIONAL PATHWAY

Ordinary meeting 25/1/12

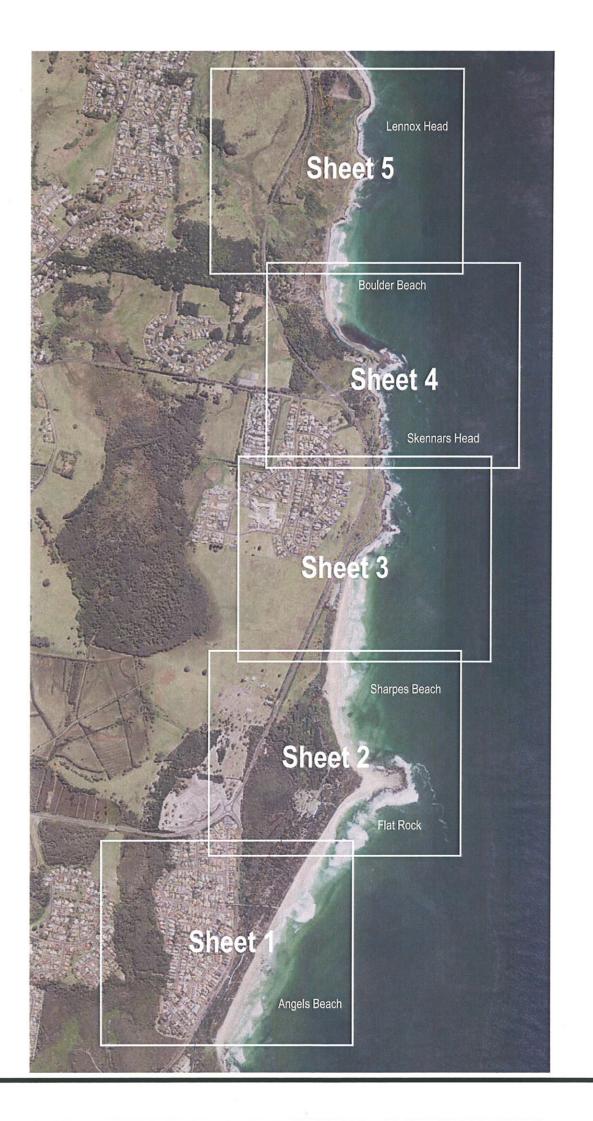



LEGEND

Proposed shared path (asphalt surface, width as shown) ----- Existing shared path Proposed finger path (surface and width as shown) Proposed timber boardwalk or bridge (width as shown) Proposed walking path (surface and width as shown) ----- Existing walking path Grade exceeds recommended limit shared path > 1:20 (AS1428 and Austroads 6a) walking path > 1:10 (AS2156) Approximate alignment to meet AS1428 for disabled access (maximum grade 1:20)

		1			l
D	Staff recommendation	13/01/2012	CWH		
СВ	Council resolution of 12/12/2011 Final issue Issued for client review	13/01/2012 02/12/2011 28/10/2011	CWH	CMZ	
	Description		Des.	-	CI

© GeoLINK 2011

This drawing must not be relied upon for any purpose other than that for which it was prepared or by any person or corporation other than the referred client.

Level 1, 64 Ballina Street PO Box 9 LENNOX HEAD NSW 2478 T 02 6687 7666 F 02 6687 7782 Info@geolink.net.au

23 Gordon Street PO Box 1446 COFFS HARBOUR NSW 2450 T 02 6651 7666 F 02 6651 7733

quality solutions sustainable future


Angels Beach to Lennox Head Coastal Recreational Path

Ballina Shire Council
Designed CIMI Drawn CIMI Checked

	metres	0	100	200	300	400	500
Scale							_
XREFs							
Approved		Da	te	27/10/	11		
Designed	CWH	1010		CWH	- [CHECKEU	- 1

Overall Layout Plan

1818/000 D

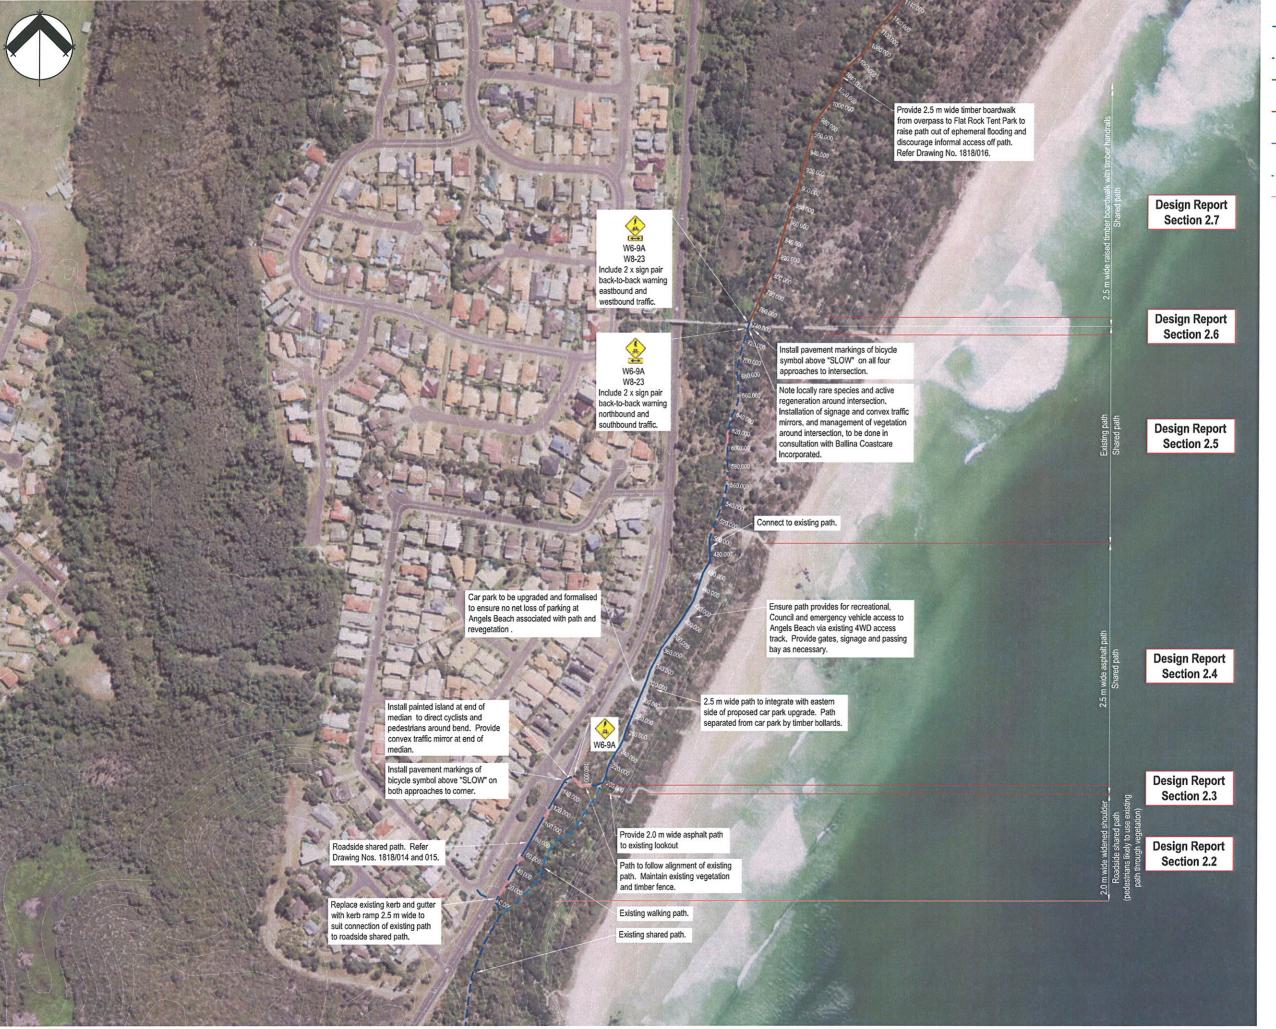

LEGEND

 Proposed shared path (asphalt surface, width as shown)

----- Existing shared path

Proposed finger path (surface and width as shown)

 Proposed timber boardwalk or bridge (width as shown)

 Proposed walking path (surface and width as shown)

----- Existing walking path

Grade exceeds recommended limit shared path > 1:20 (AS1428 and Austroads 6a) walking path > 1:10 (AS2156)

DRAFT

C Council resolution of 12/12/2011 13/01/2012 CWP B Final issue 02/12/2011 CWF A Issued for client review 28/10/2011 CWF	CMZ	
C Council resolution of 12/12/2011 13/01/2012 CWF B Final issue 02/12/2011 CWF	CMZ	
C Council resolution of 12/12/2011 13/01/2012 CWF		575555
D Staff recommendation 13/01/2012 CWH		1

© GeoLINK 2011

This drawing must not be relied upon for any purpose other than that for which it was prepared or by any person or corporation other than the referred client.

 $Geo[\Pi N]$ anvironmental management and des

Level 1, 64 Ballina Street PO Box 9 LENNOX HEAD NSW 2478 T 02 6687 7666 F 02 6687 7782 info@geolink.net.au

23 Gordon Street PO Box 1446 COFFS HARBOUR NSW 2450 T 02 6651 7666 F 02 6651 7733

quality solutions sustainable future

Angels Beach to Lennox Head Coastal Recreational Path

Ballina Shire Council

Designed CMM Drawn CMM Checked

Designed CW	1 CI	NH CHECKED
Approved	Date 27	/10/11
XREFs		

Drawing Title

Layout - Sheet 1 of 5

1818/001 D



LEGEND

Proposed shared path (asphalt surface, width as shown) ----- Existing shared path Proposed finger path (surface and width as shown) Proposed timber boardwalk or bridge (width as shown) Proposed walking path (surface and width as shown) ----- Existing walking path

> Grade exceeds recommended limit shared path > 1:20 (AS1428 and Austroads 6a)

walking path > 1:10 (AS2156)

Rev. Description

© GeoLINK 2011

"This drawing must not be relied upon for any purpose other than that for which it was prepared or by any person or corporation other than the referred client.

Level 1, 64 Ballina Street PO Box 9 LENNOX HEAD NSW 2478 T 02 6687 7666 F 02 6687 7782 info@geolink.net.au

23 Gordon Street PO Box 1446 COFFS HARBOUR NSW 2450 T 02 6651 7666 F 02 6651 7733

quality solutions sustainable future

Angels Beach to Lennox Head Coastal Recreational Path

Ballina Shire Council

CWH

Drawing Title

Layout - Sheet 2 of 5

1818/002 D



Proposed shared path (asphalt surface, width as shown)

Proposed finger path (surface and width as shown)

Proposed timber boardwalk or bridge

Proposed walking path (surface and width as shown)

Grade exceeds recommended limit shared path > 1:20 (AS1428 and Austroads 6a) walking path > 1:10 (AS2156)

DRAFT

D Staff recommendation 13/01/2012 CWH C Council resolution of 12/12/2011 13/01/2012 CWH Final issue 02/12/2011 CWH CMZ A Issued for client review 28/10/2011 CWH CMZ CWH CMZ CWH CMZ CWH CMZ CWH CMZ CWH CMZ CWH CMZ CWH CMZ CWH CMZ CWH CWZ CWH CMZ CWH CWZ CWH CMZ CWH CWZ CWH CWZ CWH CWZ CWH CWZ CWH CWZ CWH CWZ CWH CWZ CWH CWZ CWH CWZ CWH CWZ CWH CWZ CWH CWZ CWH CWZ CWH CWZ CWH CWZ CWH CWZ CWH CWZ CWZ CWZ C	Α	issued for client review	20/10/2011	01111	OINE	
C Council resolution of 12/12/2011 13/01/2012 CWH B Final issue 02/12/2011 CWH CMZ		Innued for ellent and au	28/10/2011	CWH	CM7	MVE
C Council resolution of 12/12/2011 13/01/2012 CWH						
1 1 1 1	D	Staff recommendation				

This drawing must not be relied upon for any purpose other than that for which it was prepared or by any person or corporation other than the referred client.

Level 1, 64 Ballina Street PO Box 9 LENNOX HEAD NSW 2478 T 02 6687 7666 F 02 6687 7782 Info@geolink.net.au

23 Gordon Street PO Box 1446 COFFS HARBOUR NSW 2450 T 02 6651 7666 F 02 6651 7733

quality solutions sustainable future

Angels Beach to Lennox Head Coastal Recreational Path

Ballina Shire Council


Designed	CWH	Drawn	CWH	Checked
Approved		Date	27/10/11	1
XREFs				
Scale				

Drawing Title

Layout - Sheet 3 of 5

1818/003

D

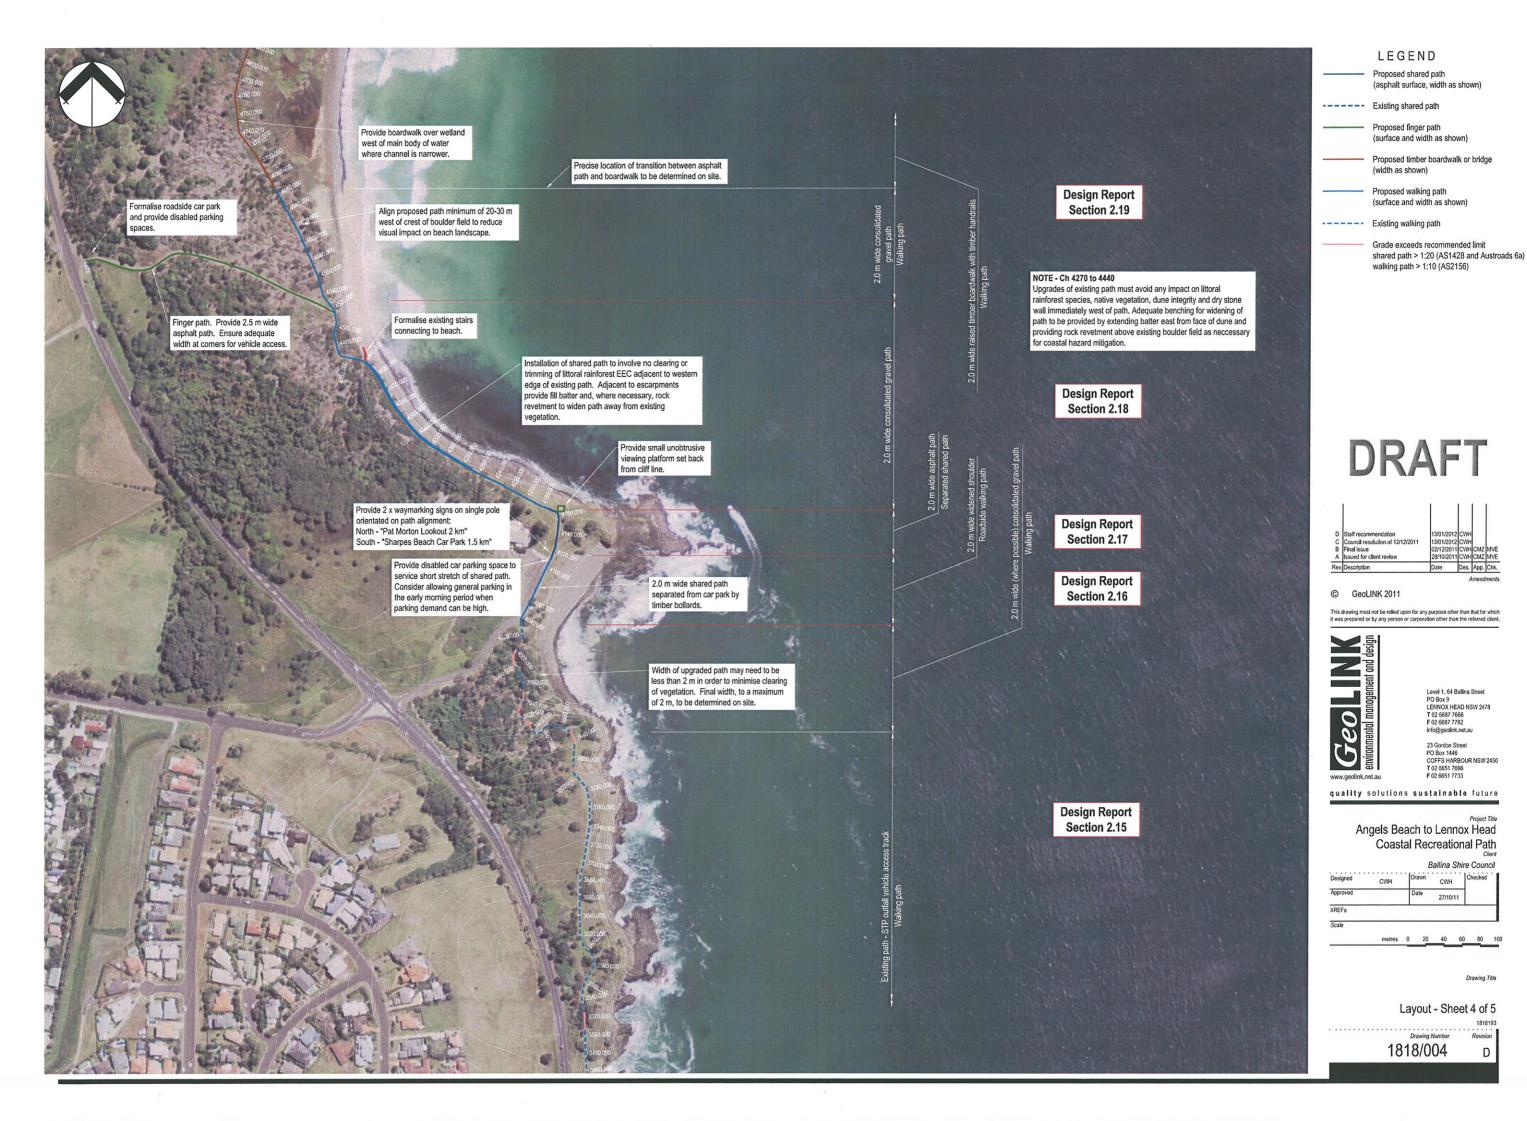

D



Proposed shared path (asphalt surface, width as shown)

Proposed finger path (surface and width as shown)

Proposed timber boardwalk or bridge

Proposed walking path (surface and width as shown)

Grade exceeds recommended limit shared path > 1:20 (AS1428 and Austroads 6a) walking path > 1:10 (AS2156)

Approximate alignment to meet AS1428 for disabled access (maximum grade 1:20)

DRAFT

A I	ISSUED for Client review	20110/2011	01111	OINE	
	Issued for client review	28/10/2011	CWH	CM7	MAVE
	Final issue	02/12/2011			
C	Council resolution of 12/12/2011	13/01/2012			
	Staff recommendation	13/01/2012			

This drawing must not be relied upon for any purpose other than that for which it was prepared or by any person or corporation other than the referred client.

Level 1, 64 Ballina Street PO Box 9 LENNOX HEAD NSW 2478 T 02 6687 7666 F 02 6687 7782 Info@geolink.net.au

23 Gordon Street PO Box 1446 COFFS HARBOUR NSW 2450 T 02 6651 7666 F 02 6651 7733

quality solutions sustainable future

Angels Beach to Lennox Head Coastal Recreational Path

Designed	CWH	Drawn	CWH	Checked
Approved		Date	Date 27/10/11	
XREFs				
Carla				

Drawing Title

Layout - Sheet 5 of 5

1818/005

D