




Traffic Control Plan  
 Prepared by E. G. Shire Council  
 Made: For  
 Certificate No. T15307887  
 Expiry 5/1/2014  
 Signed: \_\_\_\_\_ Date: \_\_\_\_\_

DESIGNED	
SURVEY DATE	07/20/12
F.B. LB.	CHECKED
DATUM	APPROVED
DRAWING	Surf Club Construction.kwg
Scale	N.T.S.
Sheet	1 of 2 Sheets
Plan No.	BSC TCP 272
Drawn	MHF
Checked	
Approved	
Project	TRAFFIC CONTROL PLAN BALLINA LIGHTHOUSE AND LISMORE SURF LIFE SAVING CLUB OPTION 2

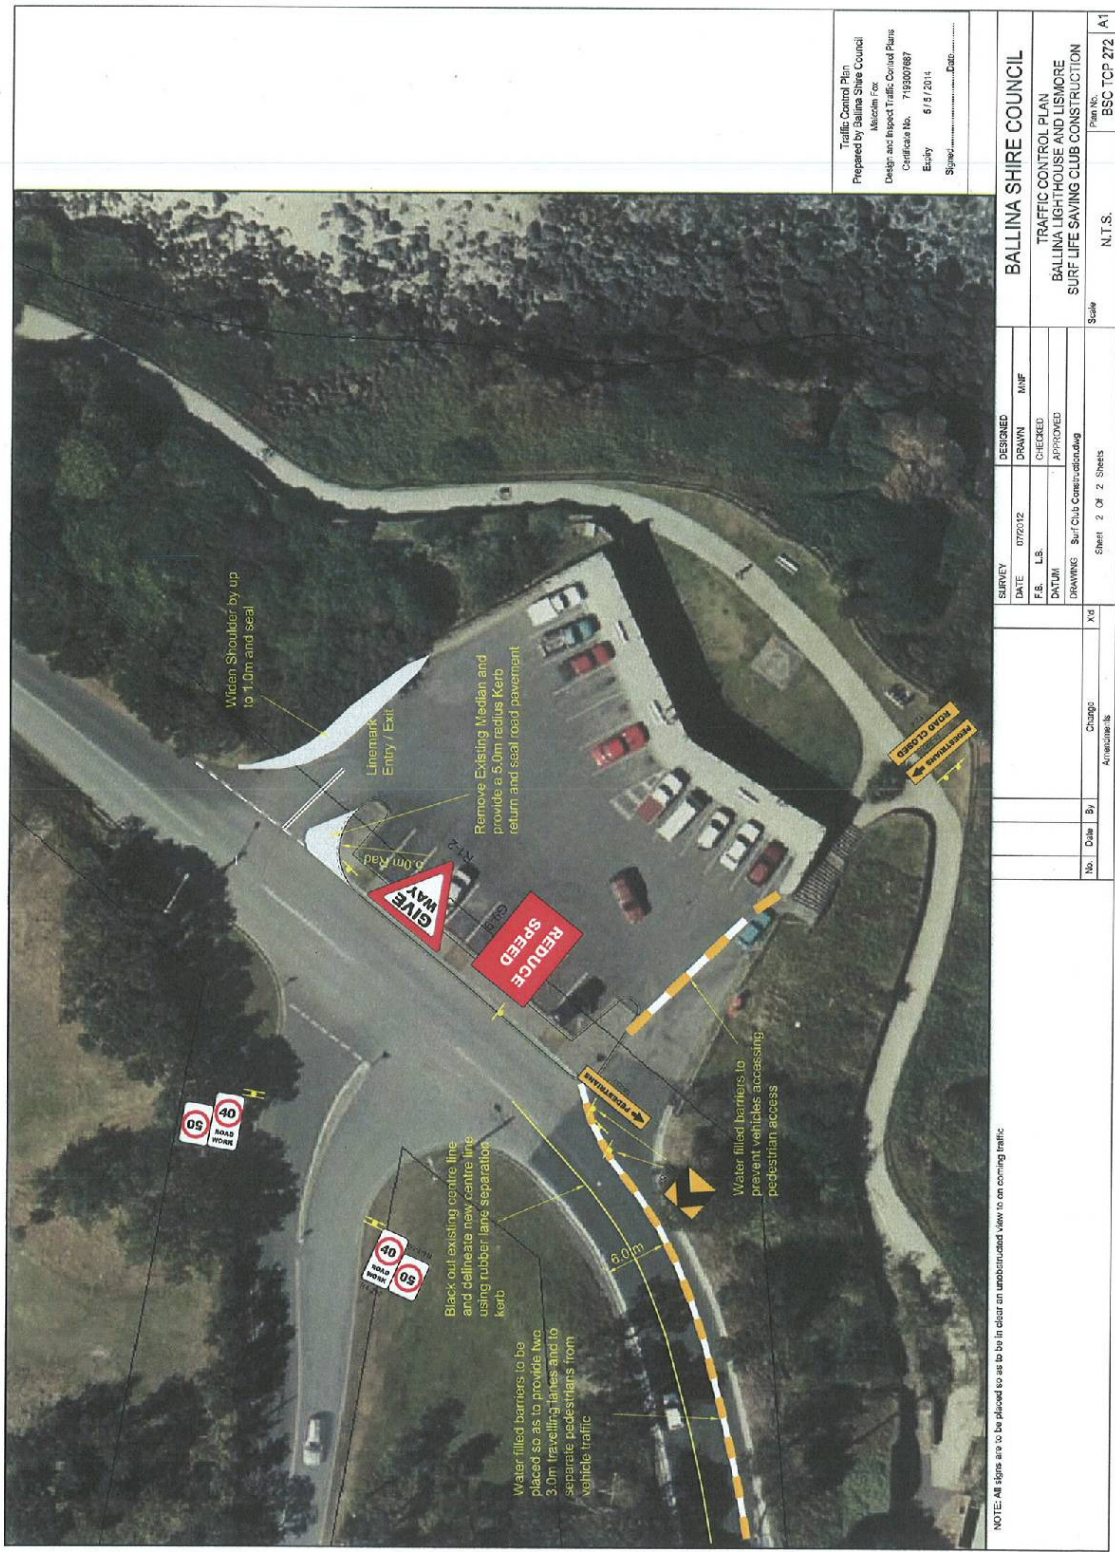

Traffic Control Plan  
 Prepared by Ballina Shire Council  
 Allocated to:  
 Design and inspect Traffic Control Plans  
 Certificate No. 719300787  
 Expiry 6/3/2011  
 Signed: \_\_\_\_\_ Date: \_\_\_\_\_

DESIGNED		DRAWN		MUF	
SURVEY DATE	07/2012	CHECKED			
F.S.	L.S.	APPROVED			
DRAWING	Ball Club Construction				
Scale: N.T.S.					
Sheet 2 of 2 Sheets					
No.	Date	By	Change	X of	
			Amendments		

BALLINA SHIRE COUNCIL  
 TRAFFIC CONTROL PLAN  
 BALLINA LIGHTHOUSE AND LISMORE  
 SURF LIFE SAVING CLUB CONSTRUCTION  
 Plan No. BSC TCP 272 A1