



8.2 DA 2012/315 - Caretakers Residence - Alstonville.DOC

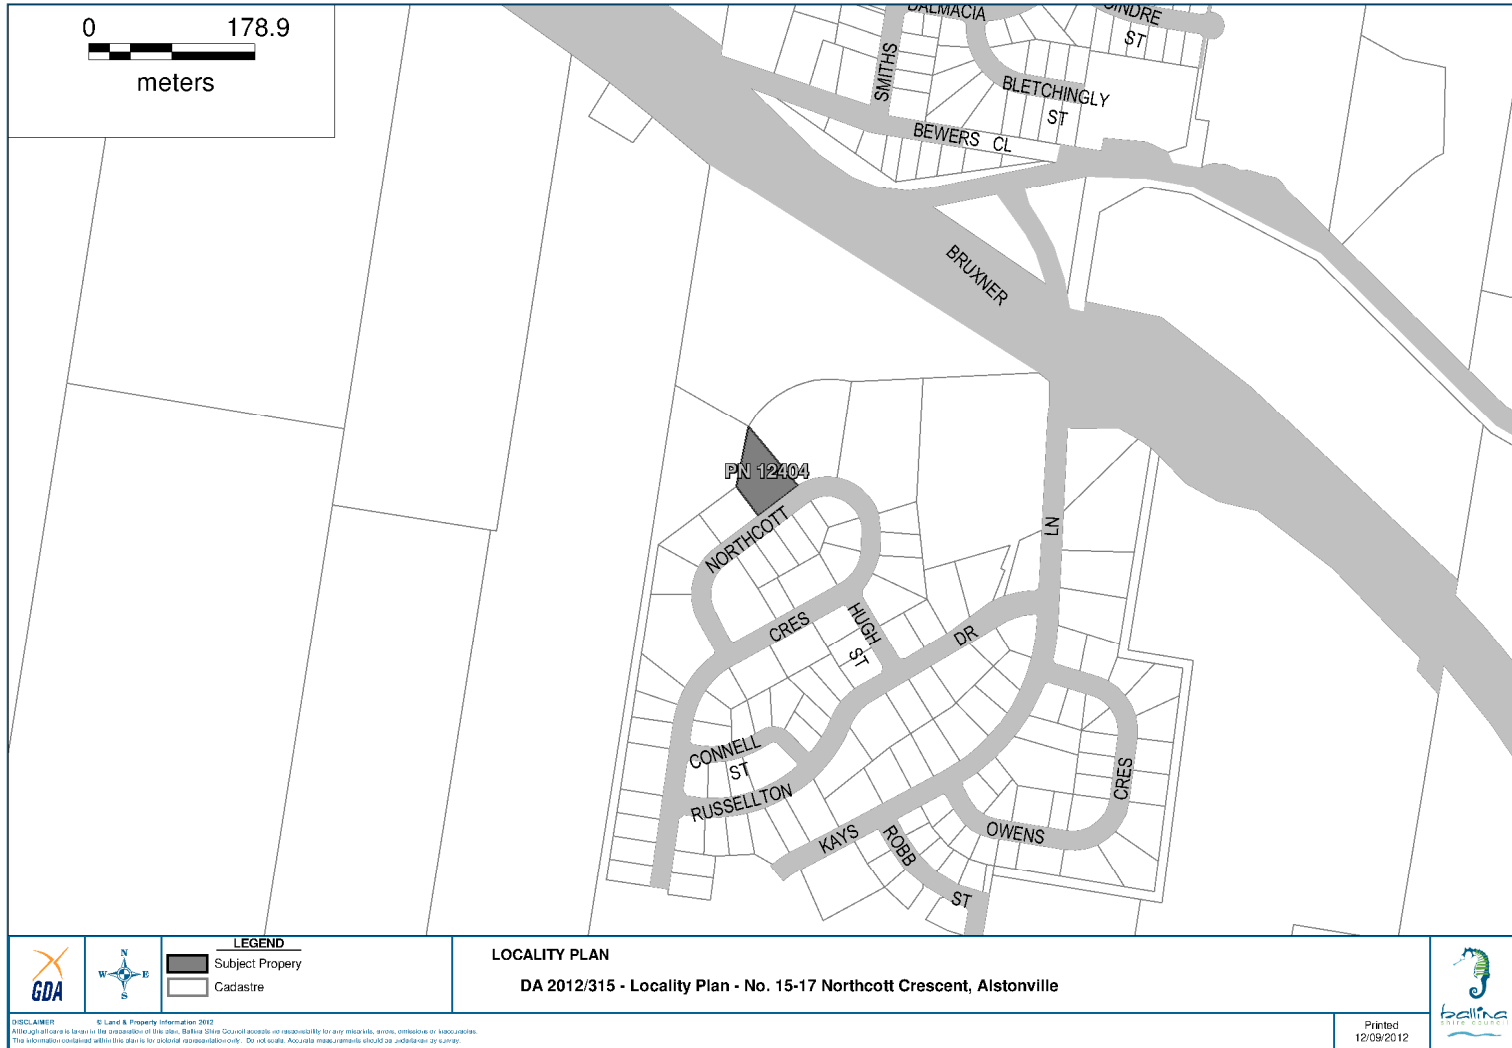

NORTHERN LIGHTS CANDLE COMPANY

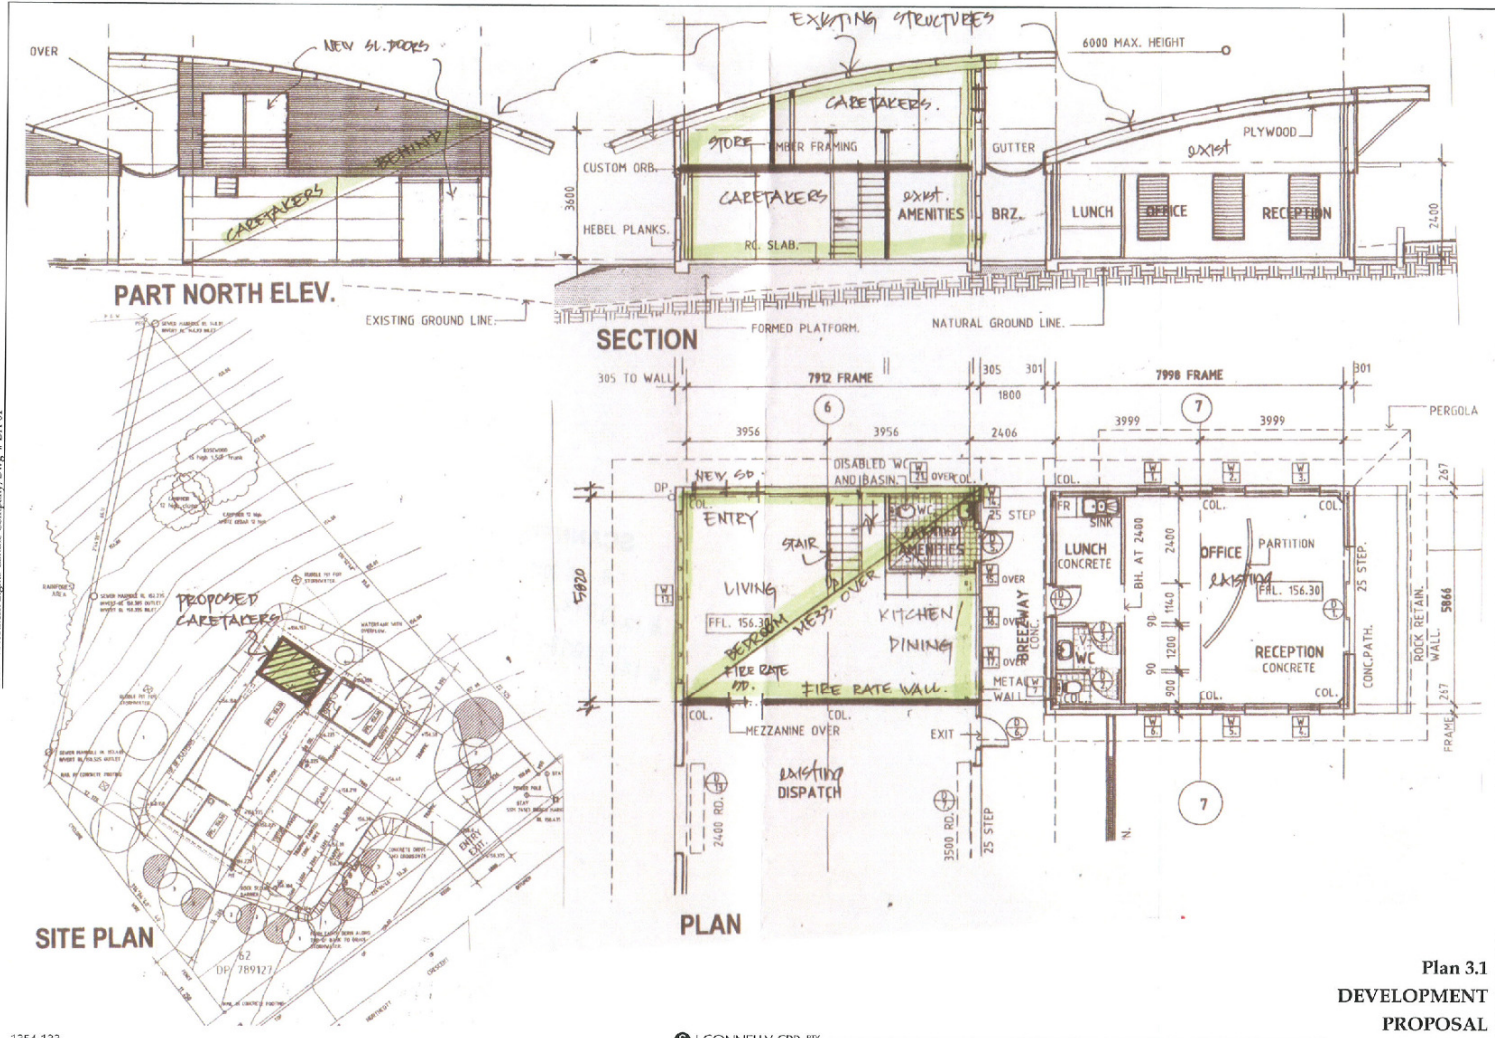

Plan 3.1
DEVELOPMENT
PROPOSAL

1354-133

S J CONNELLY CPP