
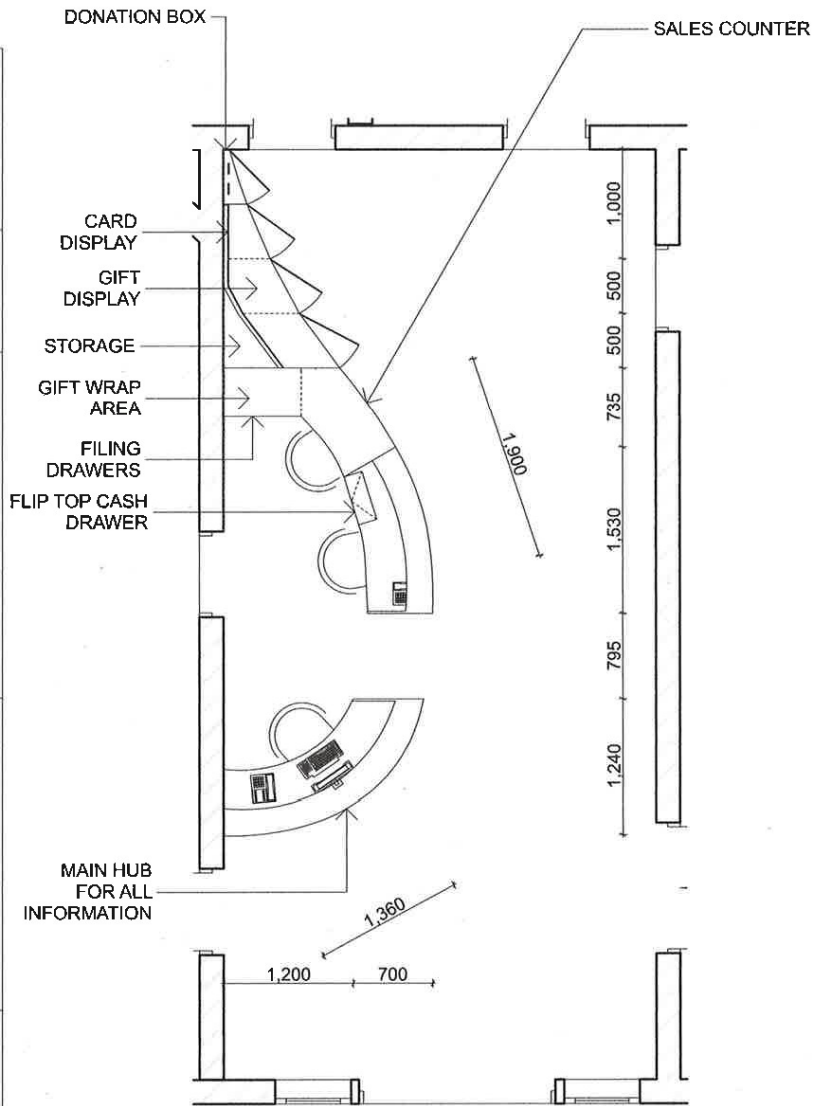
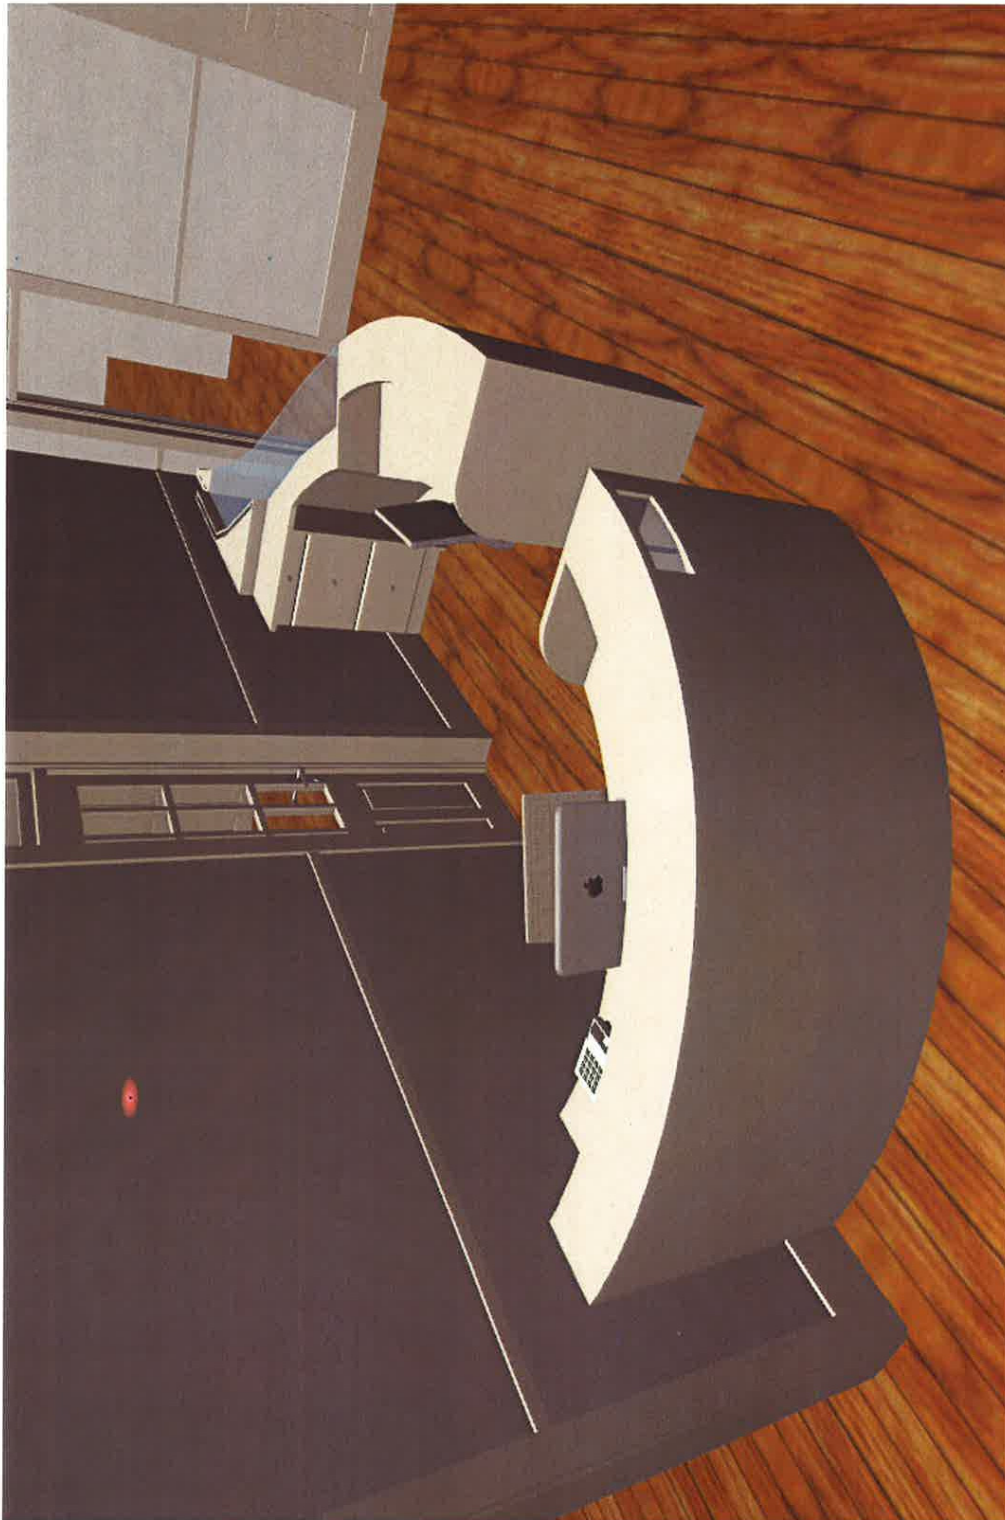


<p>ISSUE No. B</p> <p>DRAWING No. A.03.3</p>
<p>DRAWINGS SCALE 1:50 @ A4</p> <p>DATE 8/03/12</p>
<p>DESCRIPTION</p> <p>COUNTER PLAN</p> <p>PROPOSED COUNTER</p>
<p>PRELIMINARY CONCEPT</p> <p>CLIENT: NORTHERN RIVERS COMMUNITY GALLERY ADDRESS: 44 CHERRY ST. BALLINA</p>
<p>137 Dawson St. Lismore, NSW, 2480 PH: 02 66 228393 Mobile: 0410 528868 www.nwdesign.com.au ABN 40 996 879 765</p>  <p>NW Design</p>




1 COUNTER PLAN
1:50





2

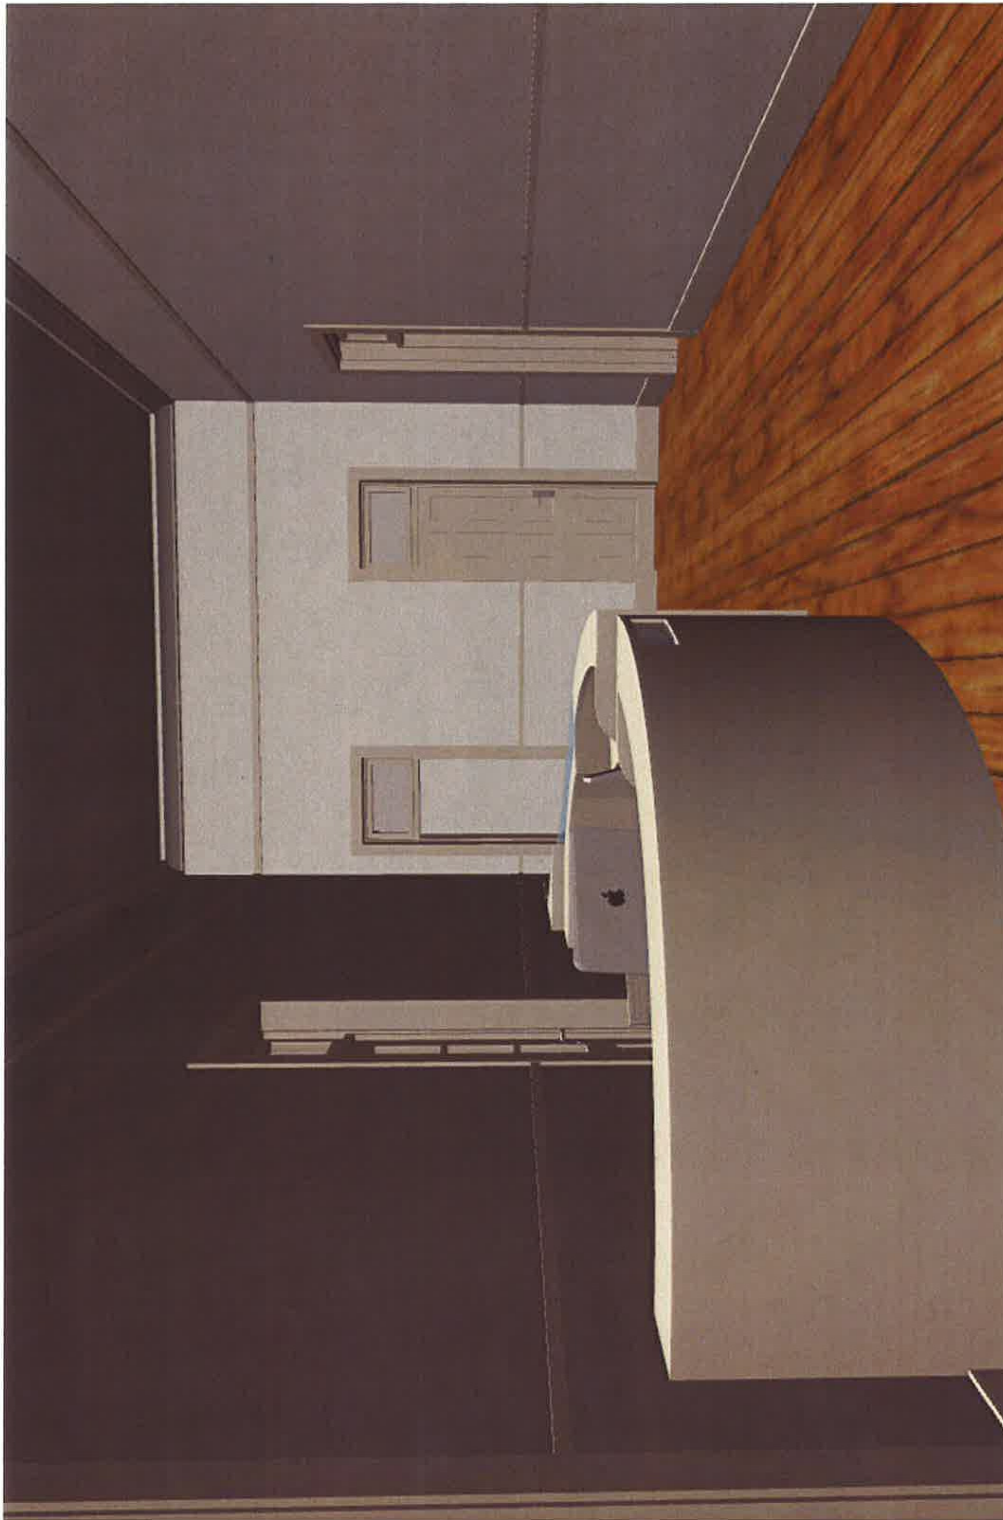





6

