


8.1 **DA 2018/702 Boundary Adjustment - Broken Head Road.DOC**



**Ballina Shire Council**  
 40 Cherry Street  
 BALLINA NSW 2478  
 PO Box 450  
 BALLINA NSW 2478  
 1300 864 444  
 council@ballina.nsw.gov.au  
 www.ballina.nsw.gov.au

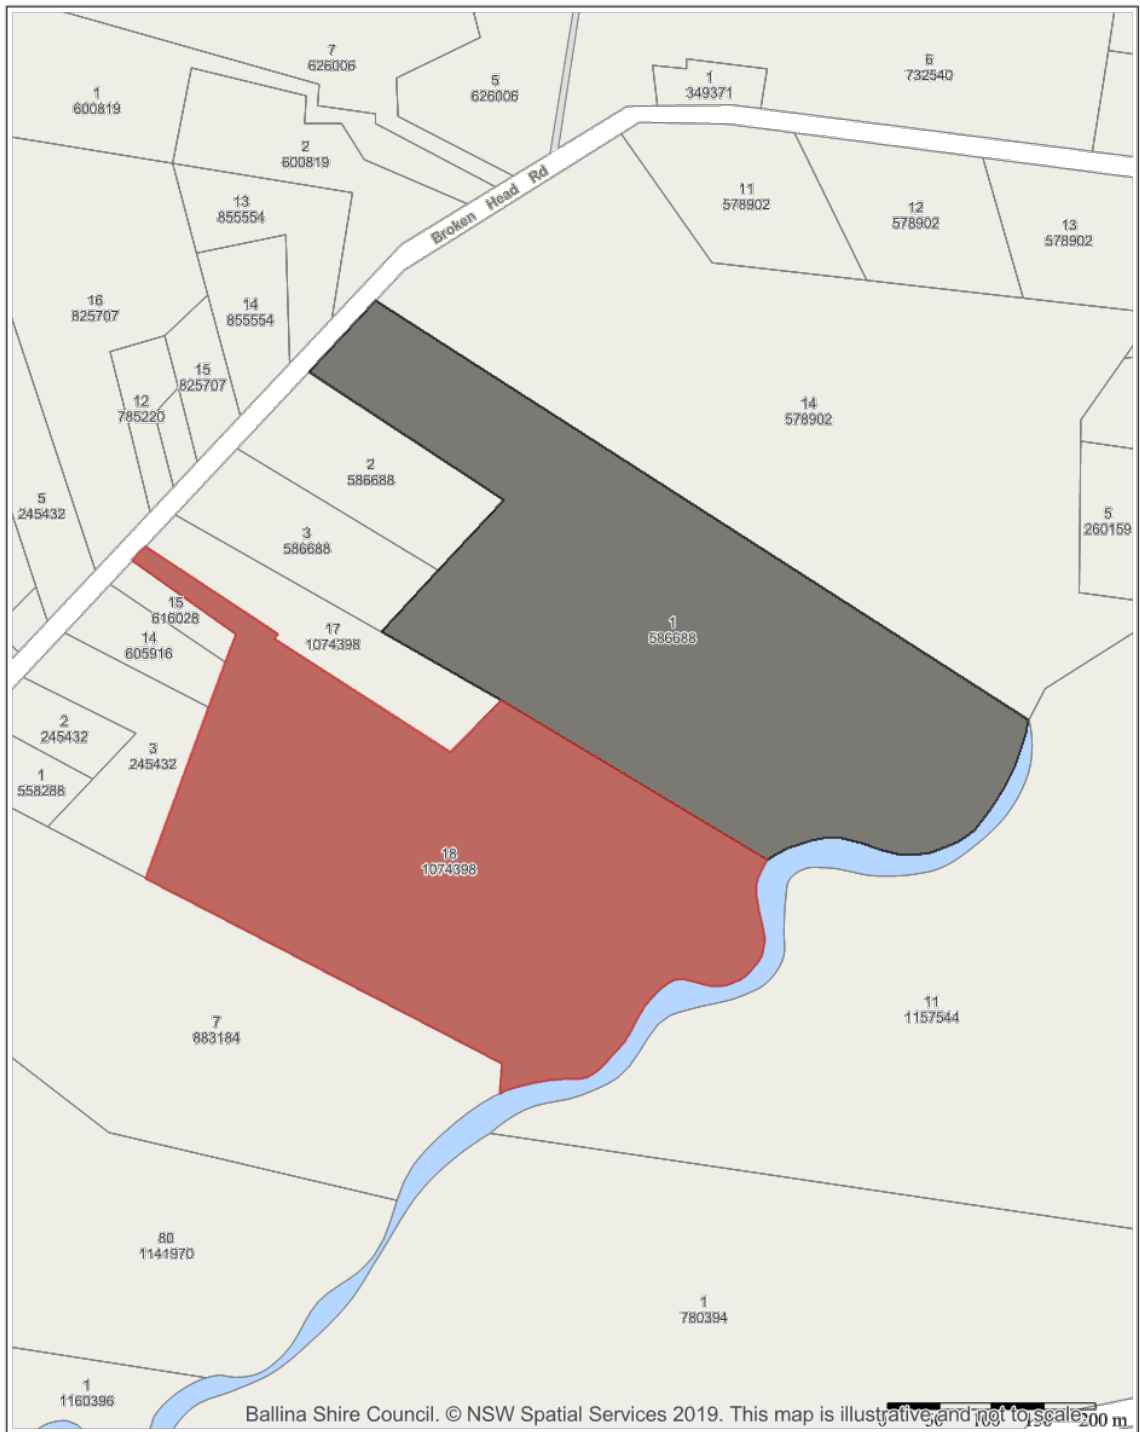


**Locality Map - 112 & 140 Broken Head Road  
 Newrybar Lot 18 DP 1074397 & Lot 1 DP 586688**

**ballina shire council**  
 geographical information system

Projection: GDA94 / MGA zone 56  
 Date: 10/05/2019

© Ballina Shire Council © NSW Spatial Services 2019  
 While every care is taken to ensure the accuracy of this product, Ballina Shire Council and the Local / State / Federal Government departments and their respective agencies make no representations or warranties about its accuracy, reliability, completeness or suitability for any particular purpose and disclaims all responsibility and all liability (including without limitation, liability in negligence) for all expenses, losses, damages (including indirect or consequential damage) and costs whatsoever you might incur as a result of the product being inaccurate or incomplete in any way and for any reason.

8.1 DA 2018/702 Boundary Adjustment - Broken Head Road.DOC

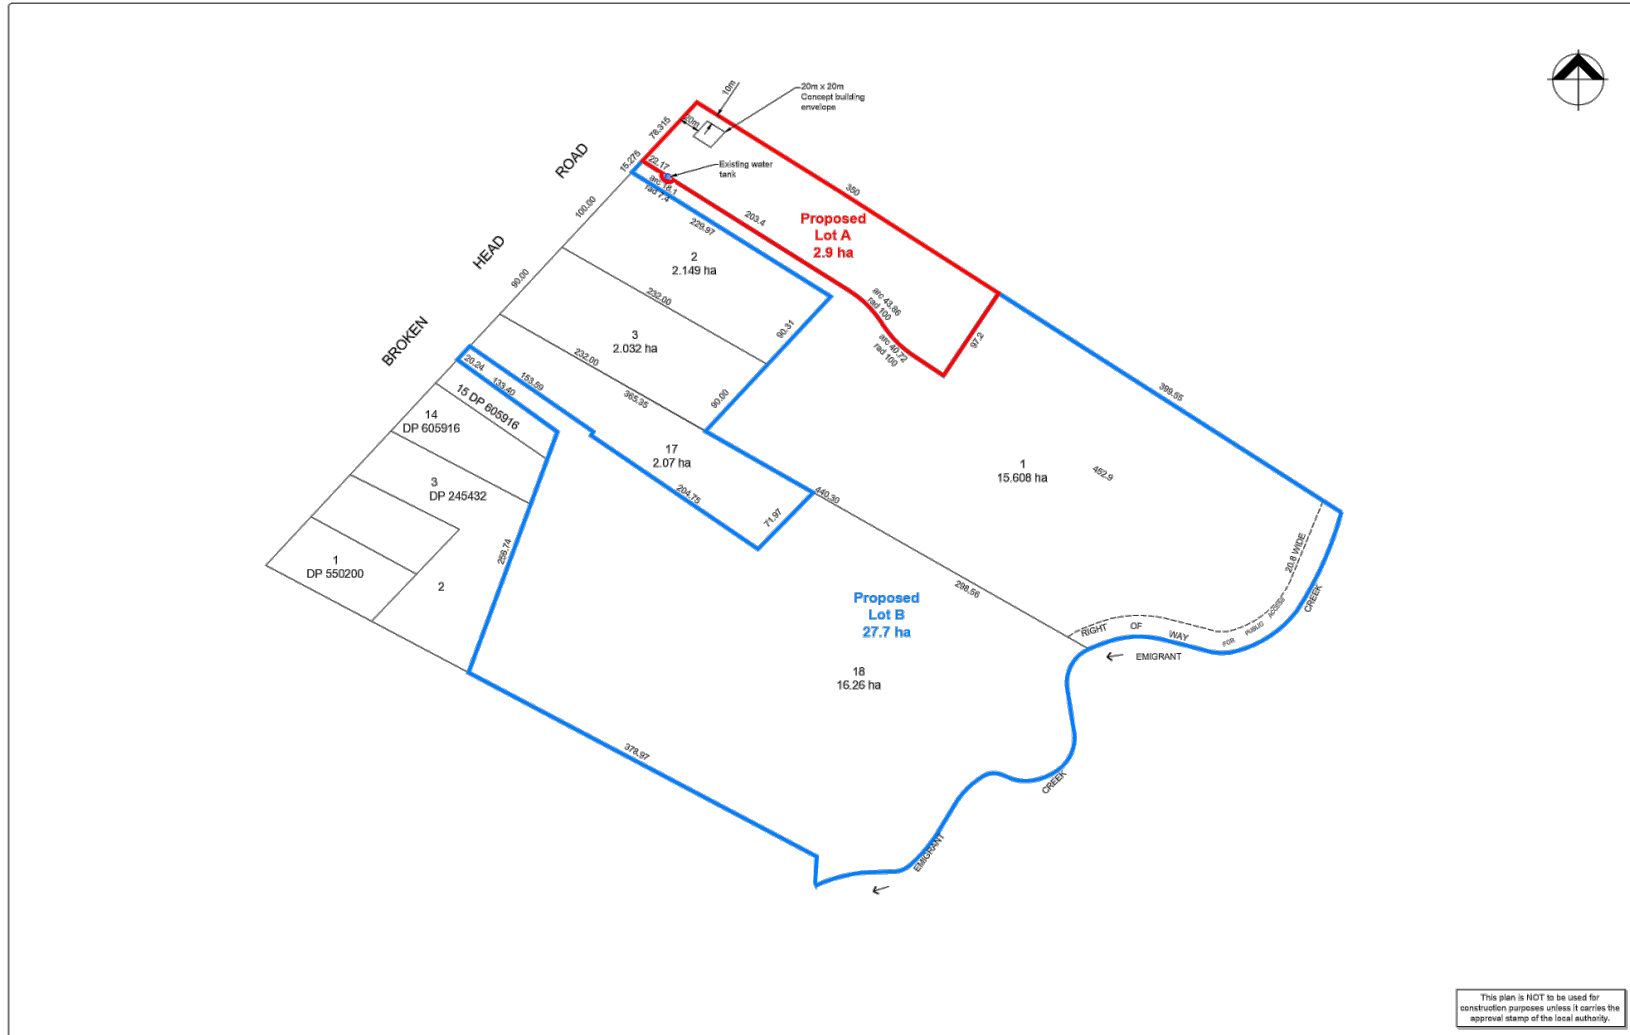

This plan is NOT to be used for construction purposes unless it carries the approval stamp of the local authority.

<table border="1"> <tr> <th>Issue</th> <th>Date</th> <th>Description</th> <th>App'd</th> </tr> <tr> <td>B</td> <td>18.04.18</td> <td>DA Submission</td> <td>JK</td> </tr> <tr> <td>A</td> <td>17.10.18</td> <td>DA Submission</td> <td>JK</td> </tr> </table>		Issue	Date	Description	App'd	B	18.04.18	DA Submission	JK	A	17.10.18	DA Submission	JK	Client: <b>Shaun Rehn</b>	Project: <b>Lot 1 DP586688 &amp; Lot 18 DP1074398 Broken Head Road, Newrybar</b>	Title: <b>Plan of Proposed Boundary Adjustment Subdivision</b>	<b>ARDILL PAYNE</b> ENGINEERS PLANNERS SURVEYORS ENVIRONMENTAL PROJECT MANAGEMENT BALLINA 49 River Street Ph: 62 684 3340 DUNEDIN 248 Coastal Street Ph: 62 6742 9955 A.B.N. 61 628 628 977 email: info@ardillpayne.com.au	Scale: 1:200 @ A1, 1:400 @ A2 Date: 17/10/18 Drawn: SP1 Checked: JK Appr'd: JK Title No: <b>8609</b>
Issue	Date	Description	App'd															
B	18.04.18	DA Submission	JK															
A	17.10.18	DA Submission	JK															