




Issue	Description	Date
B	FINAL CONCEPT DESIGN ISSUE	2-4-20
A	ISSUED FOR COUNCIL REVIEW	9-3-20

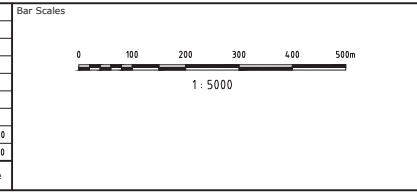

THIS DRAWING CANNOT BE COPIED OR REPRODUCED IN ANY FORM OR USED FOR ANY OTHER PURPOSE OTHER THAN THAT ORIGINALLY INTENDED WITHOUT THE WRITTEN PERMISSION OF AT&L



Scales 1 : 5000	Drawn	ALS
	Designed	ALS
	Checked	MM
Grid MGA	Approved	PW
Height Datum AHD		

Project	LANE DUPLICATION AND INTERSECTION UPGRADE FOR RIVER ST, BALLINA
Title	GENERAL ARRANGEMENT PLAN

Civil Engineers and Project Managers	
Level 7, 153 Walker Street North Sydney NSW 2060 ABN 96 130 882 405 Tel: 02 9439 1777 Fax: 02 9923 1055 www.atl.net.au info@atl.net.au	
Status	CONCEPT
Project - Drawing No.	C1003 18-573
Issue	B




CONNECTION TO BE
DETAILED AT FUTURE STAGE.


EXISTING STORMWATER
PITS TO BE RETAINED TYP.

ADJOINS DRG No C1110

ADJOINS DRG No C1112

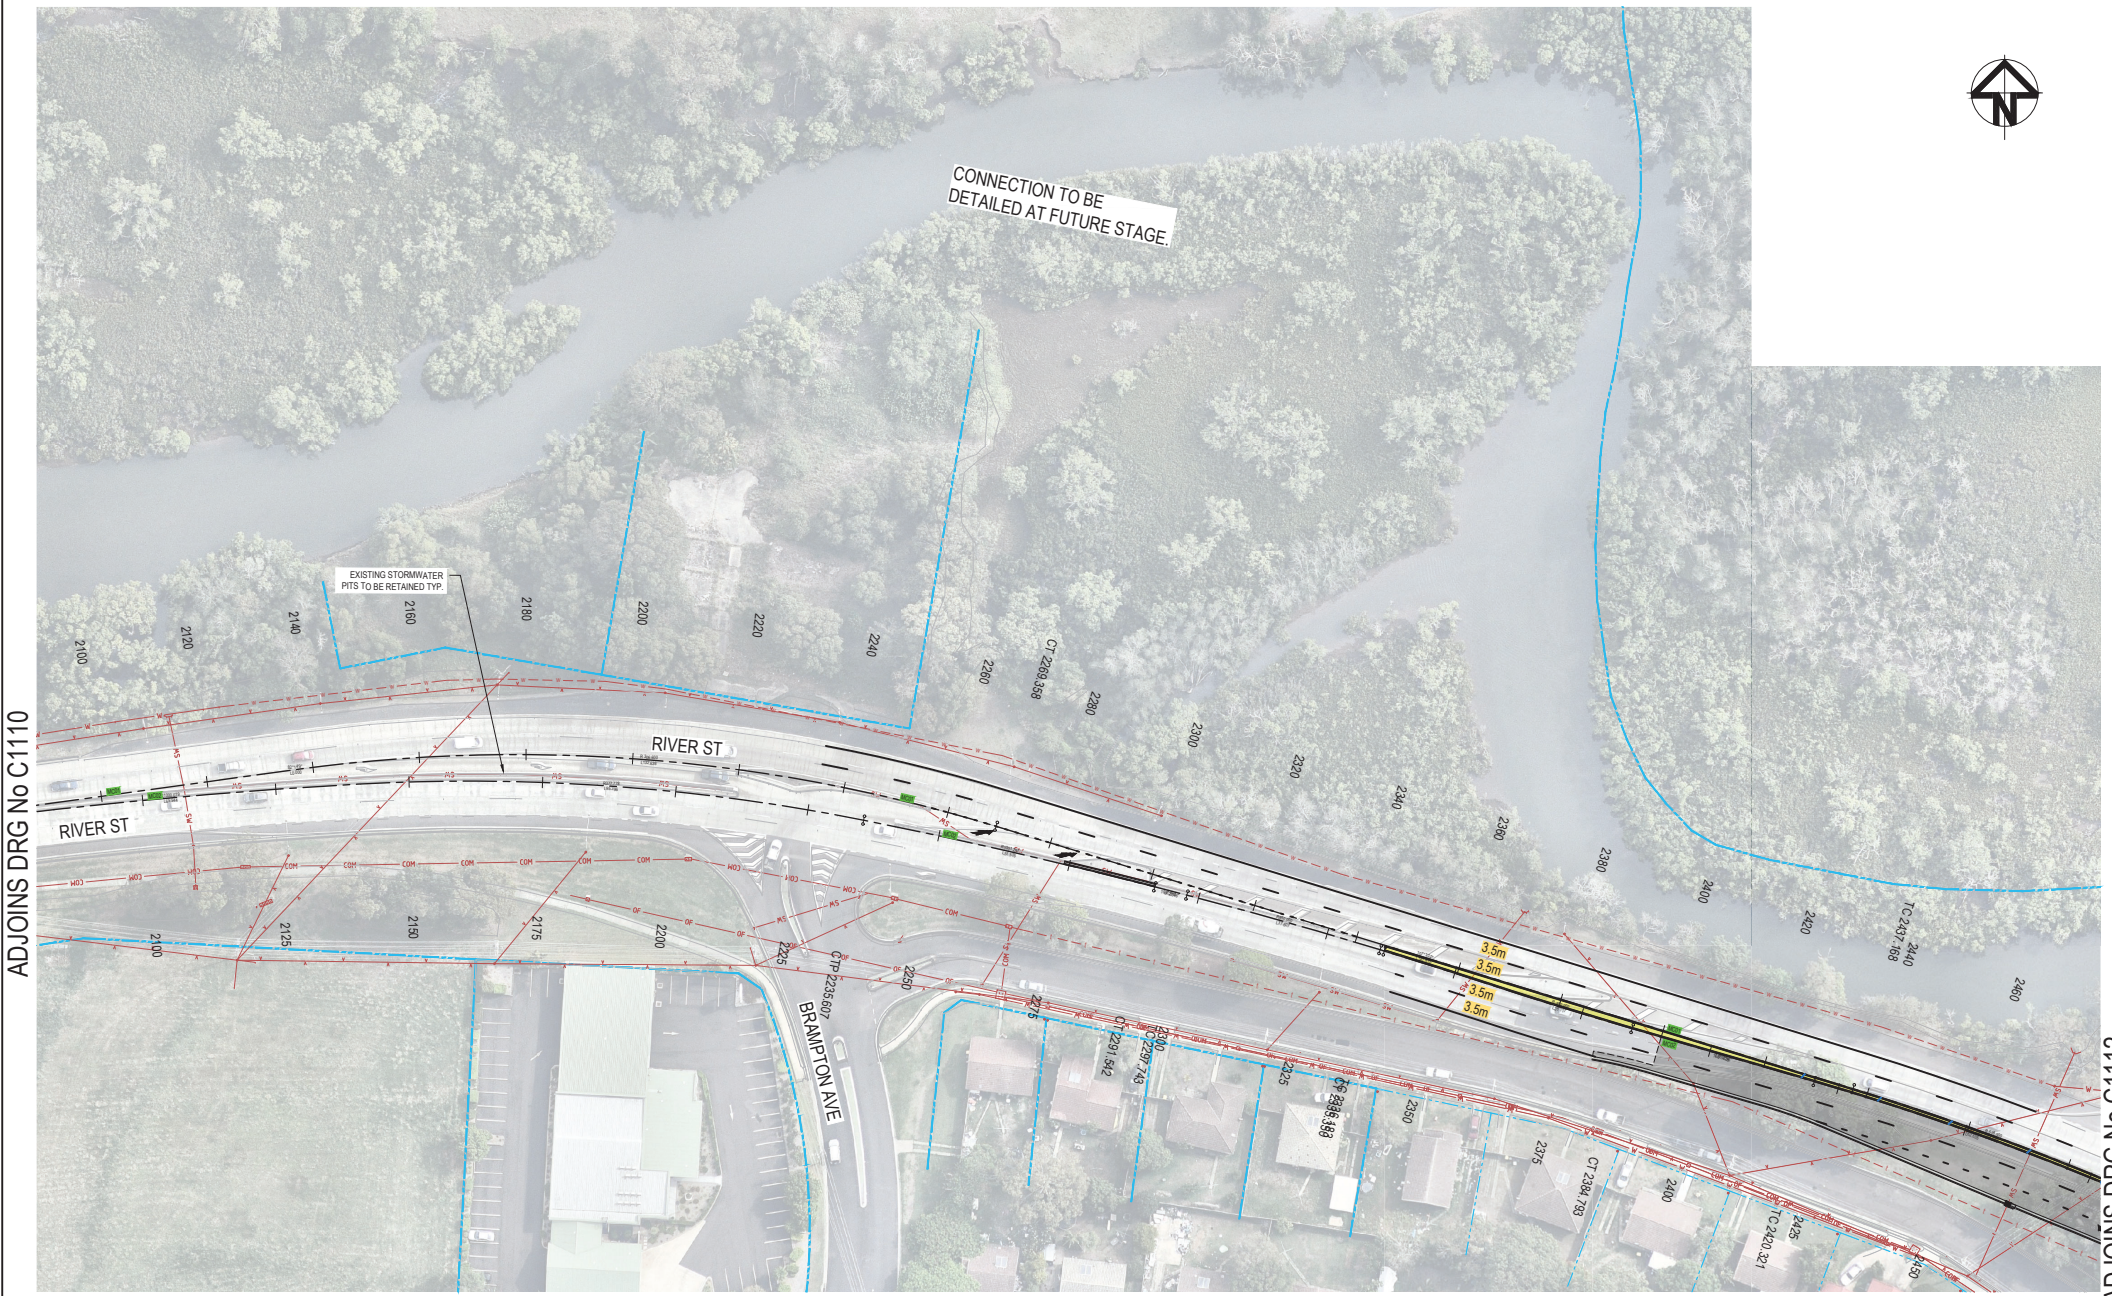

Issue	Description	Date
B	FINAL CONCEPT DESIGN ISSUE	2-4-20
A	ISSUED FOR COUNCIL REVIEW	9-3-20

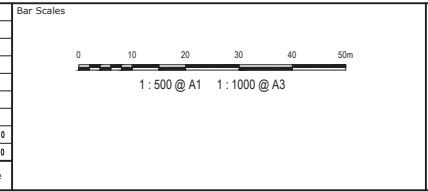

THIS DRAWING CANNOT BE COPIED OR REPRODUCED IN ANY FORM OR USED FOR ANY OTHER PURPOSE OTHER THAN THAT ORIGINALLY INTENDED WITHOUT THE WRITTEN PERMISSION OF AT&L

Client

Scales	1 : 500	Drawn	ALS
		Designed	ALS
Grid	MGA	Checked	MM
Height Datum	AHD	Approved	PW

Project

LANE DUPLICATION AND INTERSECTION UPGRADE FOR RIVER ST, BALLINA

Title


ROADWORKS PLAN SHEET 7

Civil Engineers and Project Managers

Level 7, 153 Walker Street
North Sydney NSW 2060
ABN 96 150 382 405
Tel: 02 9439 1777
Fax: 02 9923 1055
www.atl.net.au
info@atl.net.au


Status	CONCEPT	A1
Project - Drawing No.	C1111	18-573
		Issue B

ADJOINS DRG No C1111

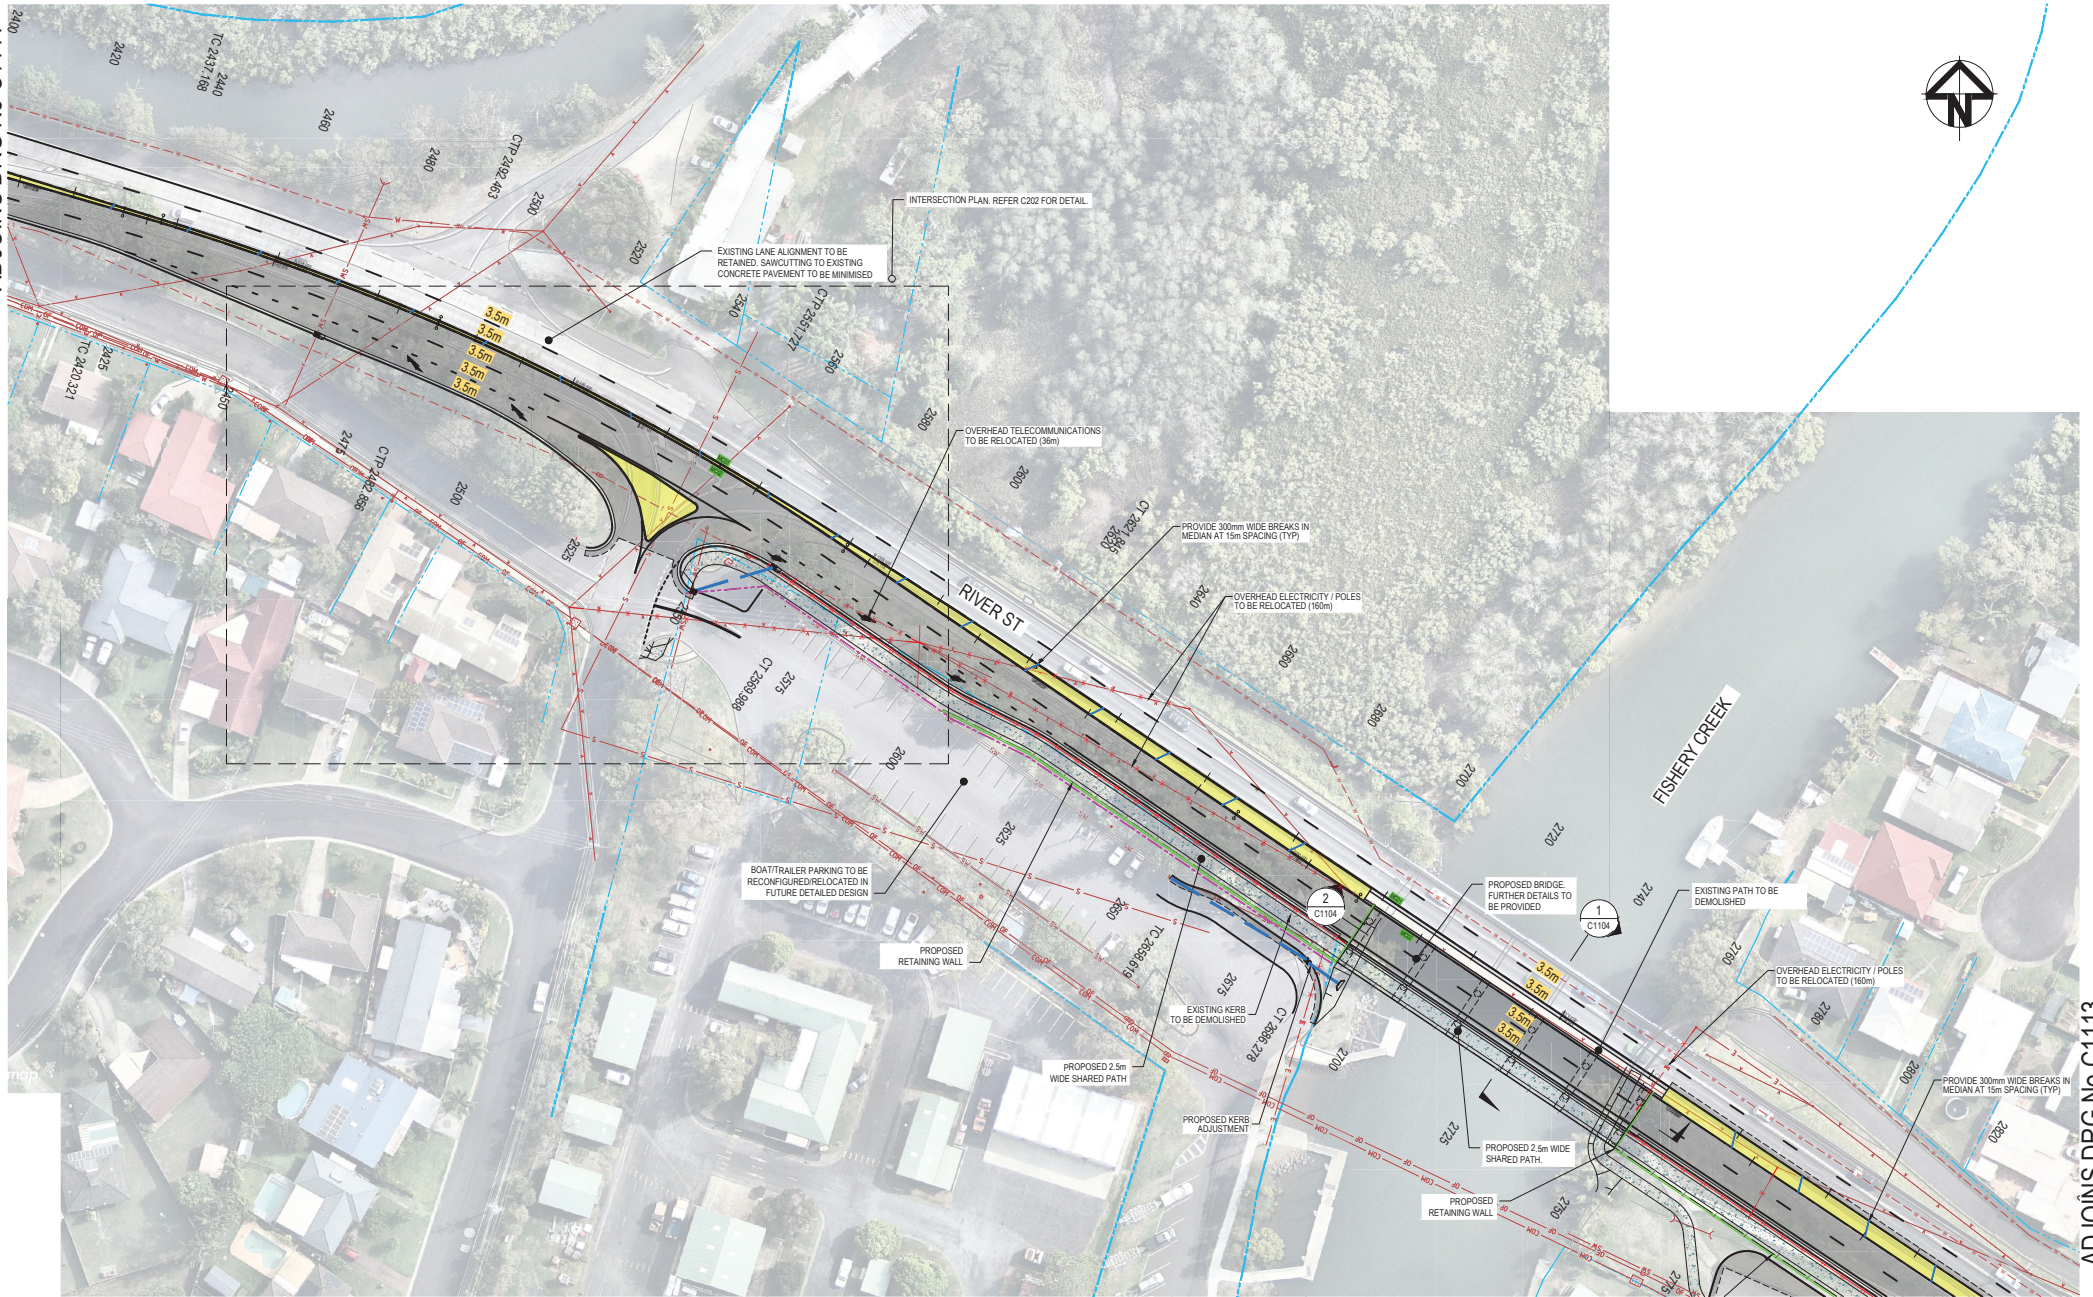

ADJOINS DRG No C1113

Issue	Description	Date
B	FINAL CONCEPT DESIGN ISSUE	2-4-20
A	ISSUED FOR COUNCIL REVIEW	9-3-20

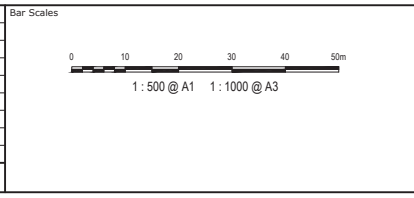

THIS DRAWING CANNOT BE COPIED OR REPRODUCED IN ANY FORM OR USED FOR ANY OTHER PURPOSE OTHER THAN THAT ORIGINALLY INTENDED WITHOUT THE WRITTEN PERMISSION OF AT&L

Client

Scales	1 : 500	Drawn	ALS
		Designed	ALS
Grid	MGA	Checked	MM
Height Datum	AHD	Approved	PW

Project

LANE DUPLICATION AND INTERSECTION UPGRADE FOR RIVER ST, BALLINA

Title


ROADWORKS PLAN SHEET 8

Civil Engineers and Project Managers

Level 7, 153 Walker Street
North Sydney NSW 2060
ABN 96 530 882 405
Tel: 02 9439 1777
Fax: 02 9923 1055
www.atl.net.au
info@atl.net.au


Status	CONCEPT	A1
Project - Drawing No.	C1112	18-573
		Issue
		B

ADJOINS DRG No C1112

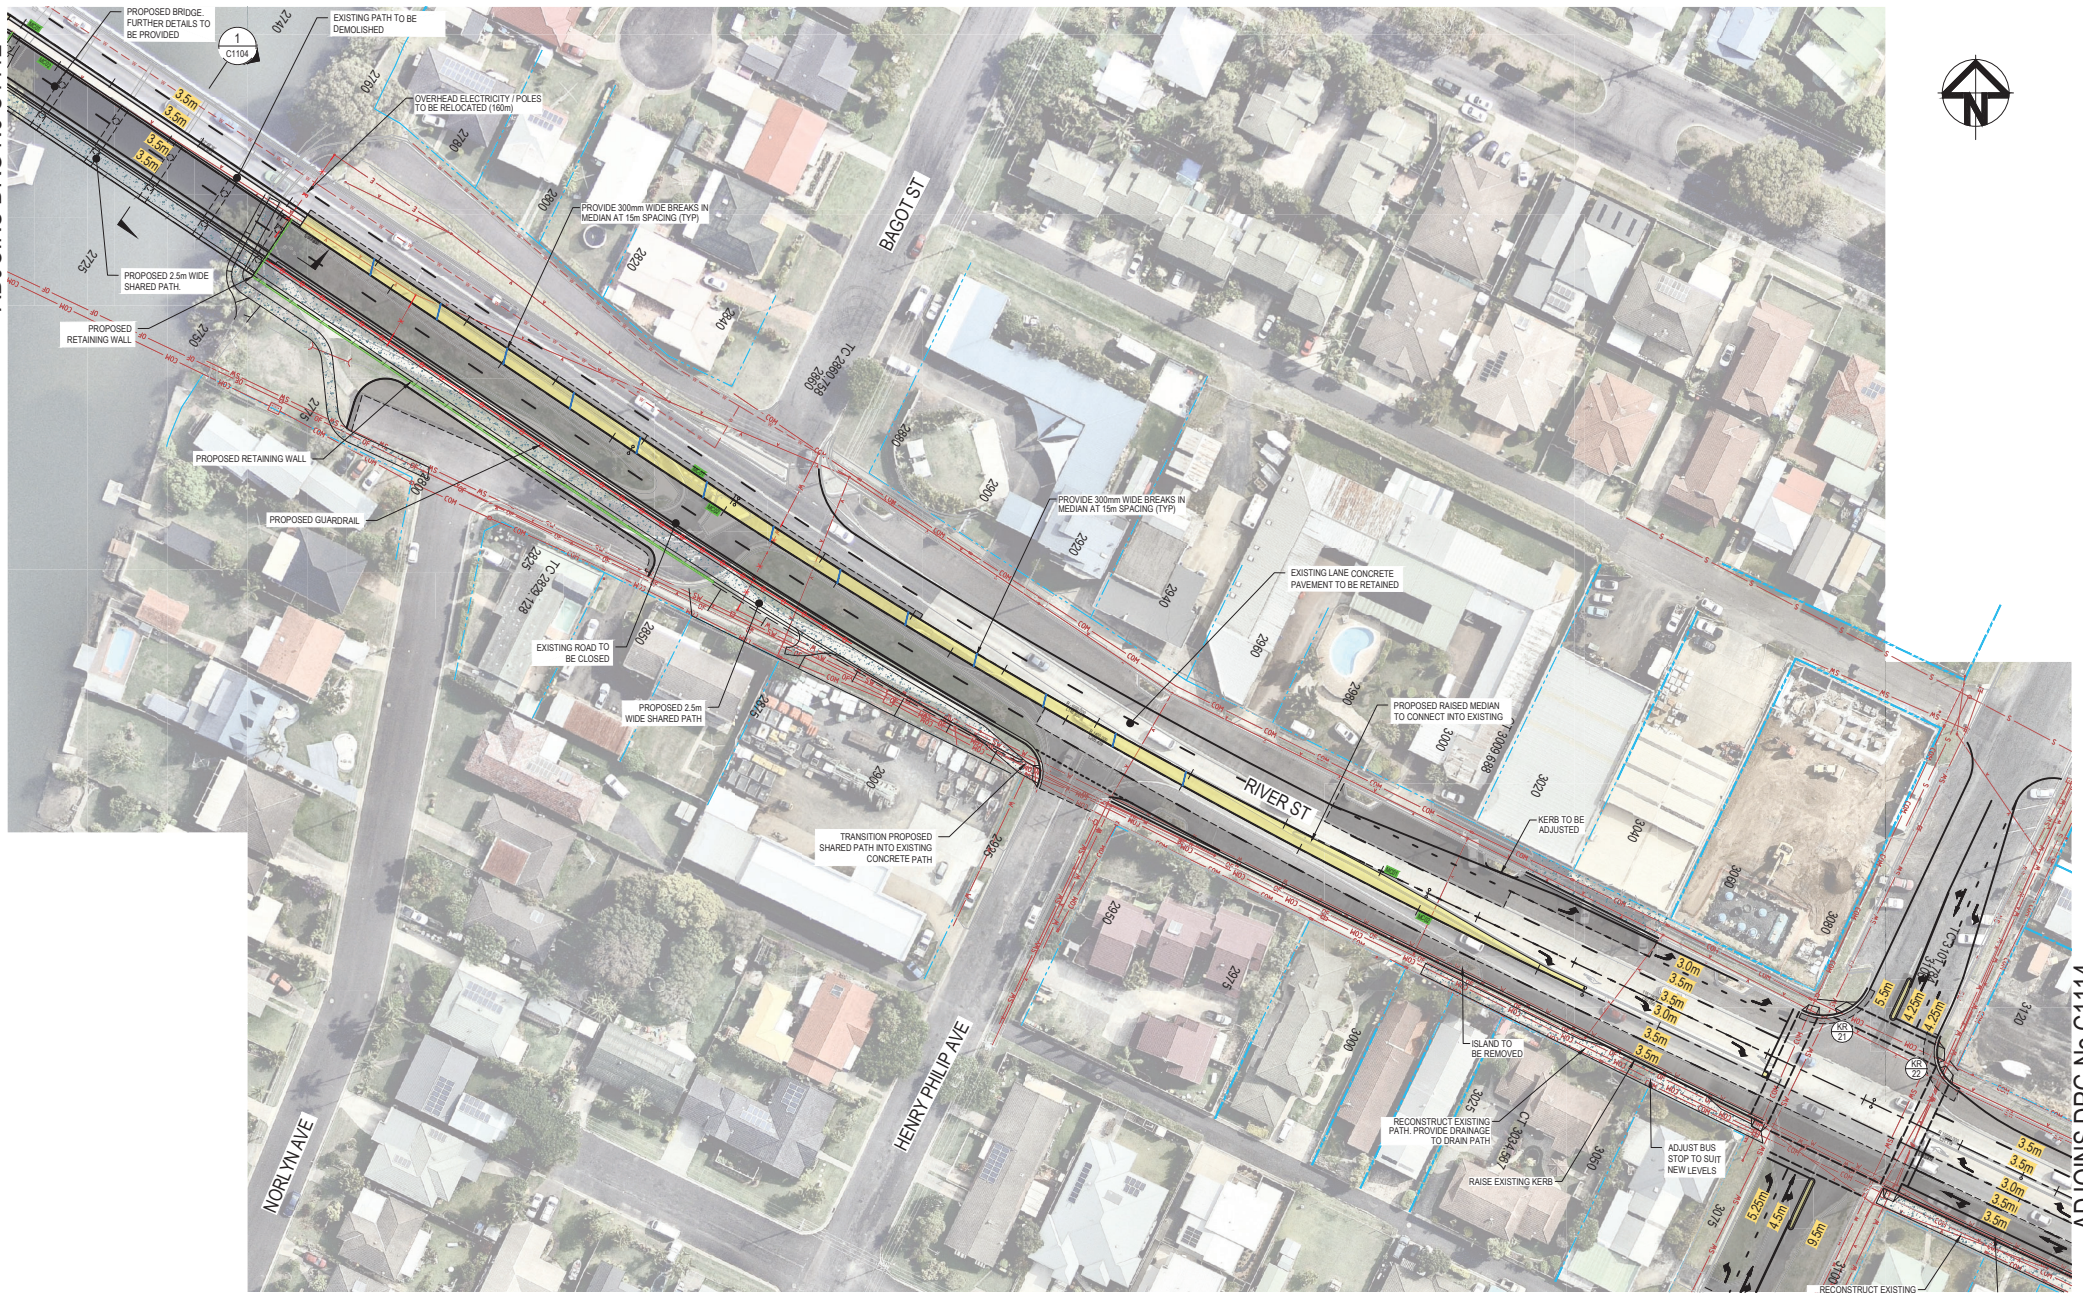

ADJOINS DRG No C1114

Issue	Description	Date
B	FINAL CONCEPT DESIGN ISSUE	2-4-20
A	ISSUED FOR COUNCIL REVIEW	9-3-20

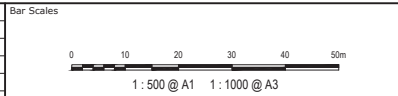

THIS DRAWING CANNOT BE COPIED OR REPRODUCED IN ANY FORM OR USED FOR ANY OTHER PURPOSE OTHER THAN THAT ORIGINALLY INTENDED WITHOUT THE WRITTEN PERMISSION OF AT&L

Client

Scales	1 : 500	Drawn	ALS
Grid	MGA	Checked	ALS
Height Datum	AHD	Approved	PW

Project

LANE DUPLICATION AND INTERSECTION UPGRADE FOR RIVER ST, BALLINA

Title

ROADWORKS PLAN SHEET 9

Civil Engineers and Project Managers

Level 7, 153 Walker Street
North Sydney NSW 2060
ABN 96 130 882 405
Tel: 02 9439 1777
Fax: 02 9923 1055
www.atl.net.au
info@atl.net.au

Status

CONCEPT

Project - Drawing No.

C1113 18-573

Issue

B