

ATTACHMENTS TO

Commercial Services Committee Meeting Business Paper

15 February 2023

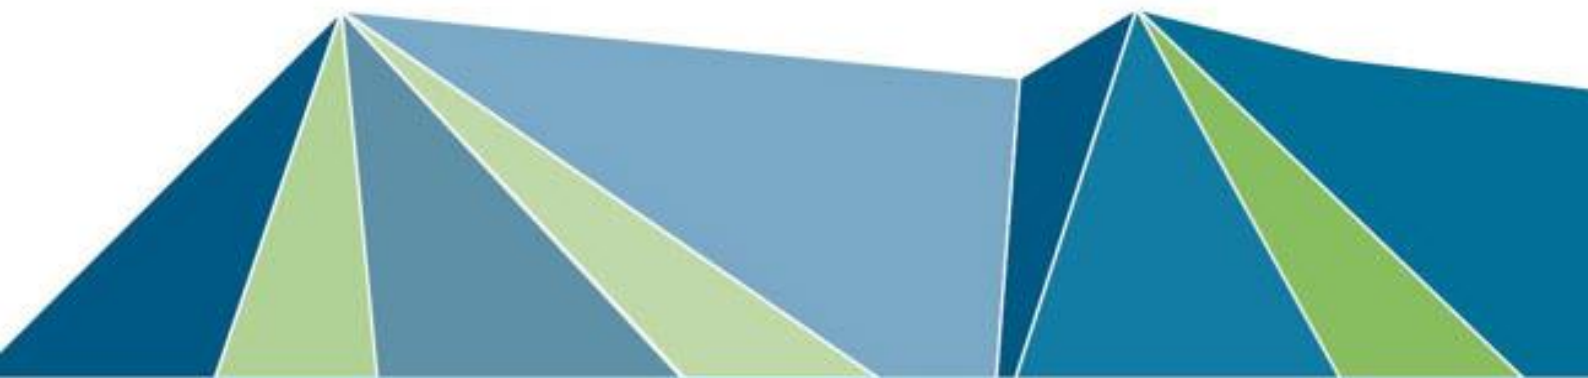


Table of Contents

5.1	Club Lennox Sports - Perimeter Fencing and Marquee	
	Attachment 1: Club Lennox Sports - Proposed Fence and Marquee Location	3
	Attachment 2: Club Lennox Sports - Photos of Boundary and Proposed Fencing.....	4
	Attachment 3: Club Lennox Sports - Proposed Marquee Plans	6
	Attachment 4: Club Lennox Sports - Letter of Support	7
5.2	Wollongbar Residential Land Holding - Development Options	
	Attachment 1: WUEA - Stage 3 - Plan of Subdivision	9
	Attachment 2: Landcom - Queenscliff - Fact Sheet	11
	Attachment 3: WUEA - Stage 3 - HTW Feasibility Assessment - Extended Executive Summary	15
	Attachment 4: WUEA - Stage 3 - Site 1 - Low Density Dwellings	32
	Attachment 5: WUEA - Stage 3 - Site 2 - High Density Dwellings	33
	Attachment 6: Boeing Avenue - Lot Layout.....	34
	Attachment 7: ABC Article - Accommodation shortages drive WA Employers to buy houses for staff	35
5.3	Ballina Byron Gateway Airport - Infrastructure Update	
	Attachment 1: Airport Terminal Layout Plan - Current and Proposed Expansion.....	40
	Attachment 2: Proposed Boeing Avenue Subdivision - Layout Plan.....	41
	Attachment 3: Temporary Works Compound - Aerial Photo Layout Plan	42
	Attachment 4: Airport Car Park - Expansion Option - Concept Sketch Plan	43

DISCLAIMER ©NSW Spatial Services 2023. Although all care is taken in the preparation of plans within Council's business paper (both agendas and attachments), Ballina Shire Council accepts no responsibility for any misprints, error, omissions or inaccuracies. The information contained within each plan is for pictorial representation only and not to scale. Accurate measurements should be undertaken by survey.

