




B	FINAL CONCEPT DESIGN ISSUE	2-4-20
A	ISSUED FOR COUNCIL REVIEW	9-3-20
Issue	Description	Date




THIS DRAWING CANNOT BE COPIED OR REPRODUCED IN ANY FORM OR USED FOR ANY OTHER PURPOSE OTHER THAN THAT ORIGINALLY INTENDED WITHOUT THE WRITTEN PERMISSION OF AT&L

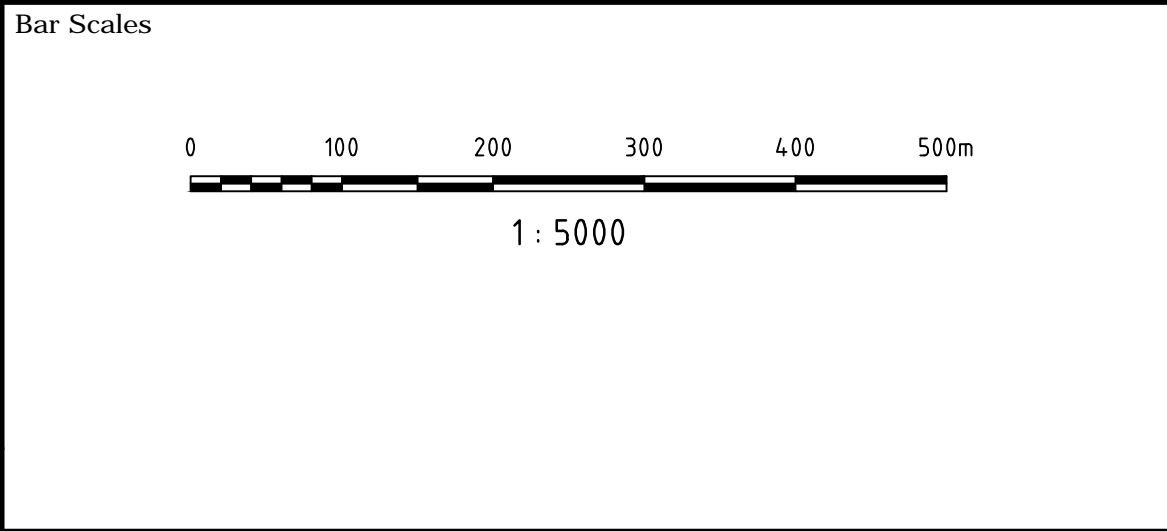

Scales	1 : 5000	Drawn	ALS
		Designed	ALS
Grid	MGA	Checked	MM
Height Datum	AHD	Approved	PW


Project	LANE DUPLICATION AND INTERSECTION UPGRADE FOR RIVER ST, BALLINA
Title	GENERAL ARRANGEMENT PLAN

Civil Engineers and Project Managers		
<b>at&amp;l</b>		
Level 7, 153 Walker Street North Sydney NSW 2060 ABN 96 130 882 405 Tel: 02 9439 1777 Fax: 02 9923 1055 www.atl.net.au info@atl.net.au		
Status	CONCEPT	A1
Project - Drawing No.	C1003 18-573	Issue B

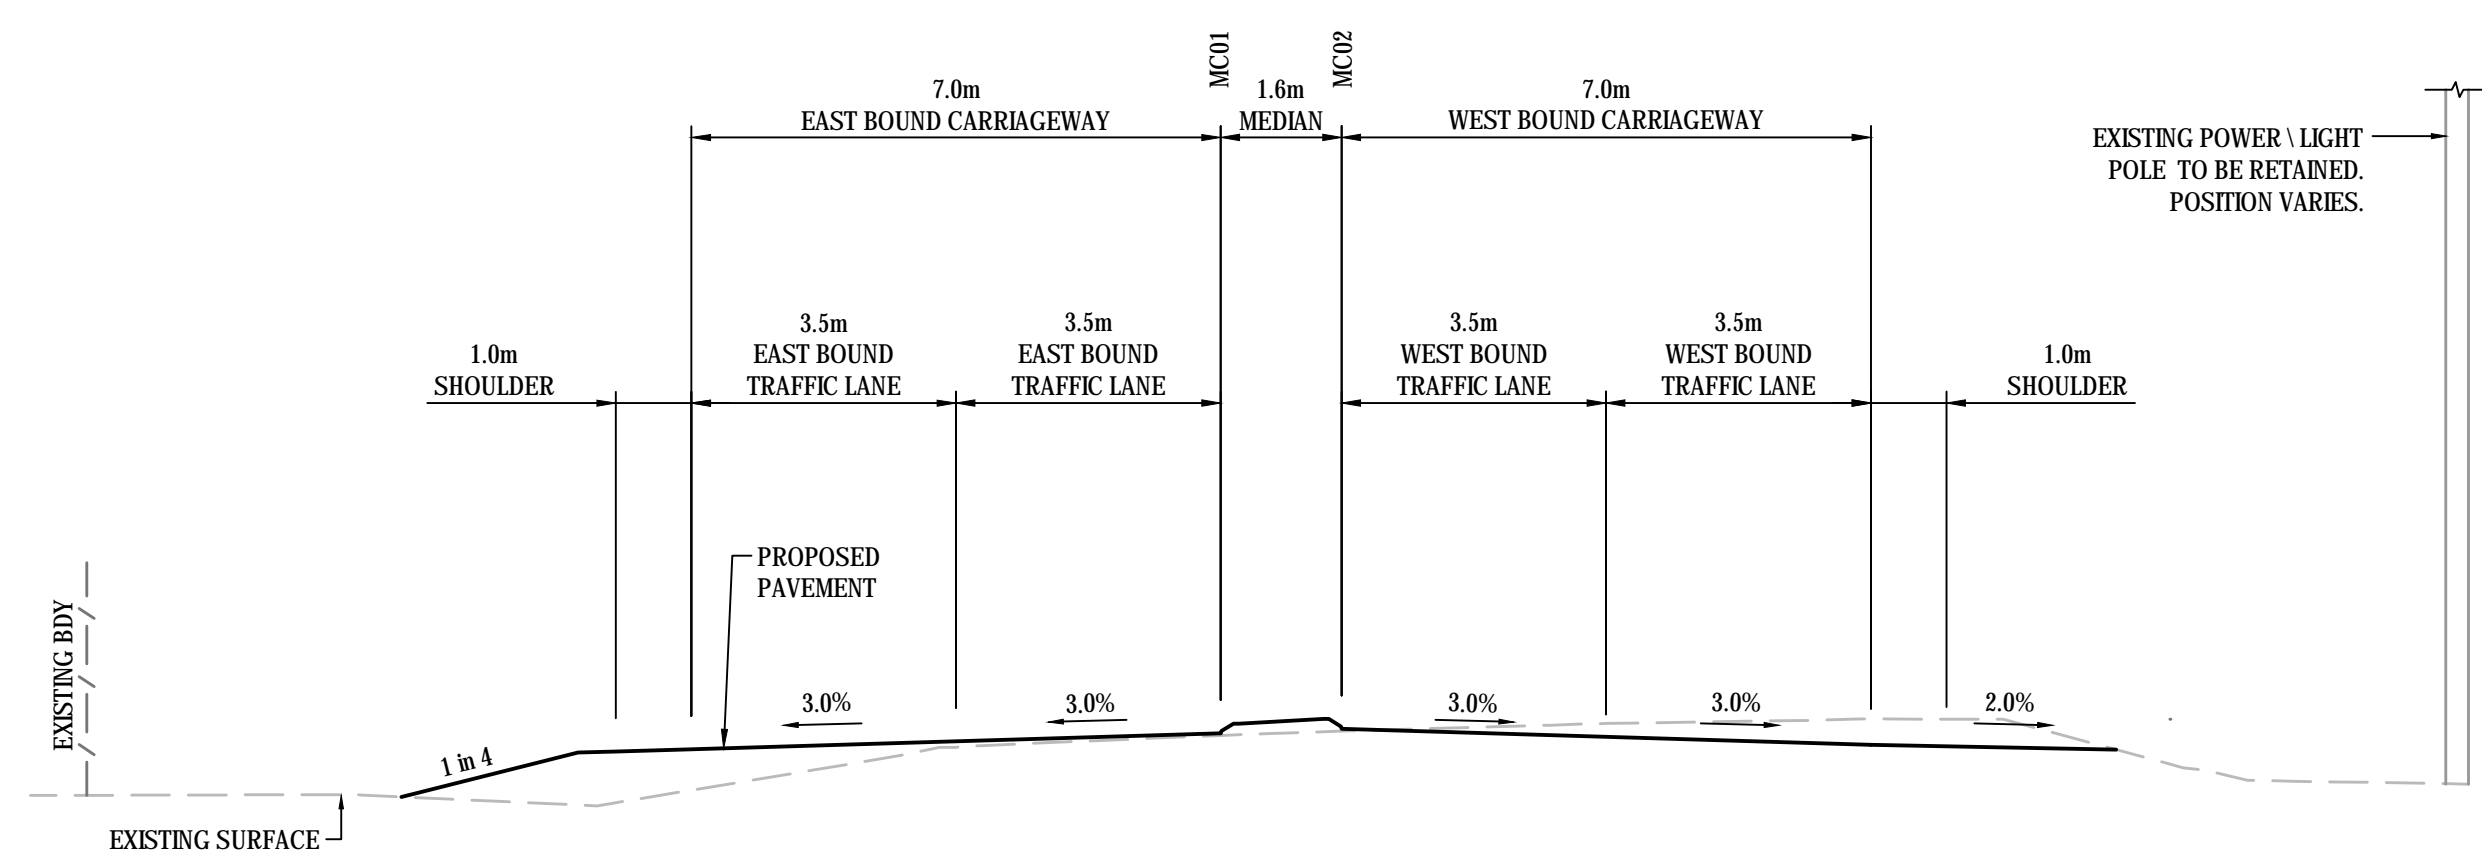


TYPICAL SECTION  
RIVER ST (WEST OF SERVICE CENTRE ROUNDABOUT)  
CH 170 (CONTROL MC01)

SECTION 2  
1 : 100

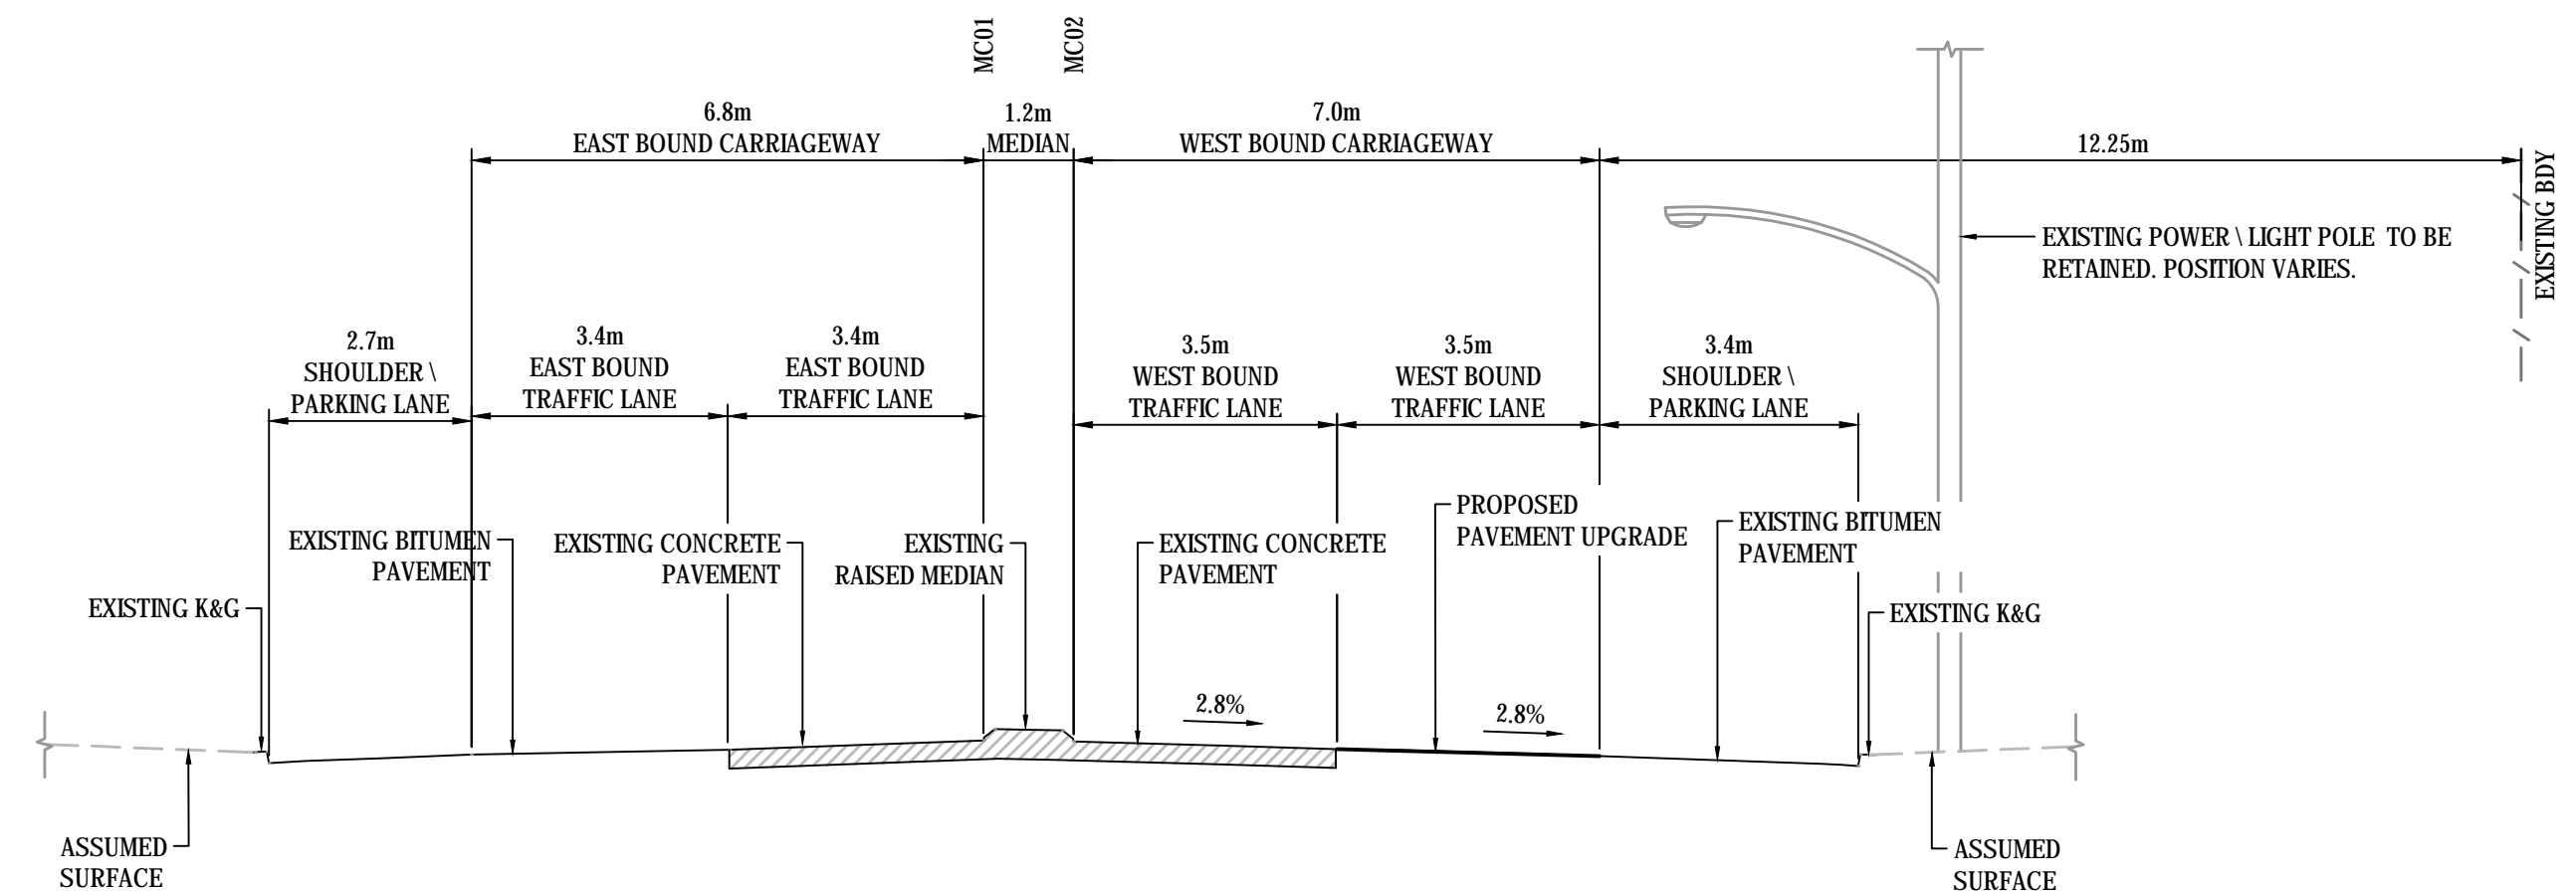


TYPICAL SECTION  
RIVER ST (EAST OF RIVERBEND ROAD)  
CH 960 (CONTROL MC01)

SECTION 4  
1 : 100

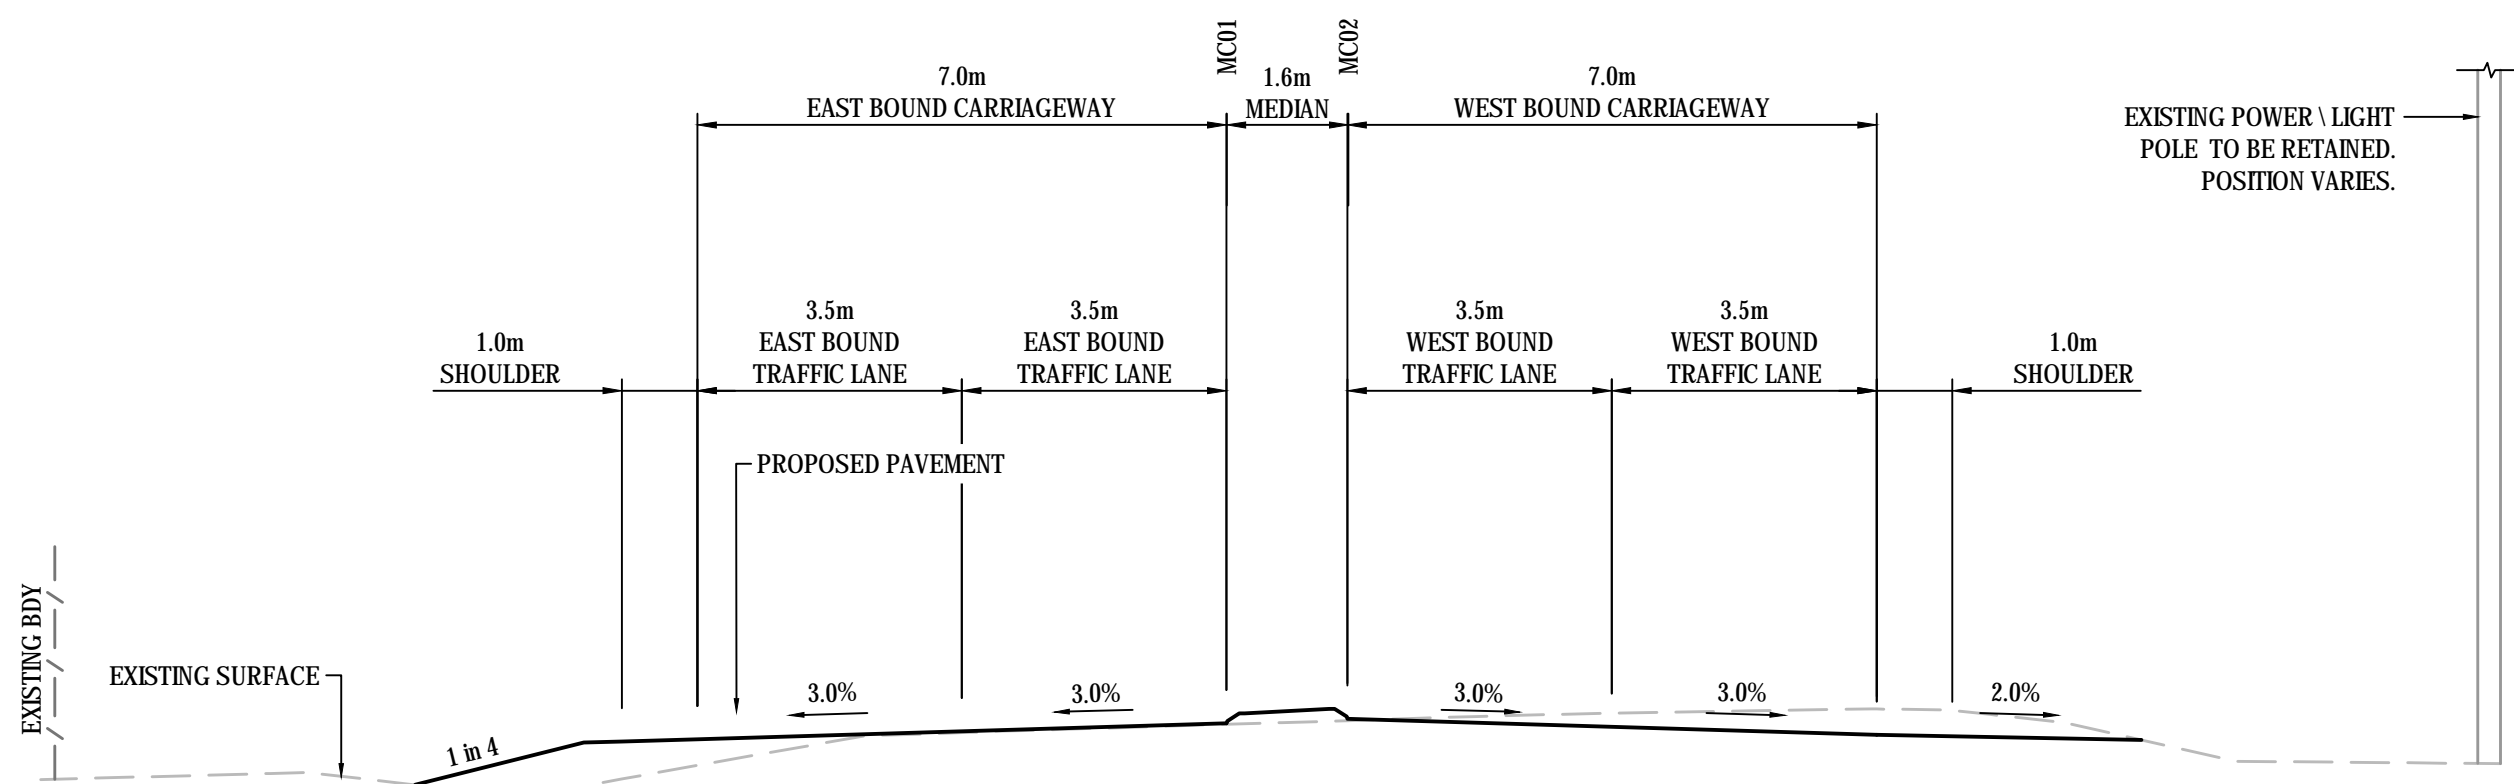

TYPICAL SECTION  
RIVER ST (EAST OF SMITH DRIVE)  
CH 100 (CONTROL MC01)

SECTION 1  
1 : 100

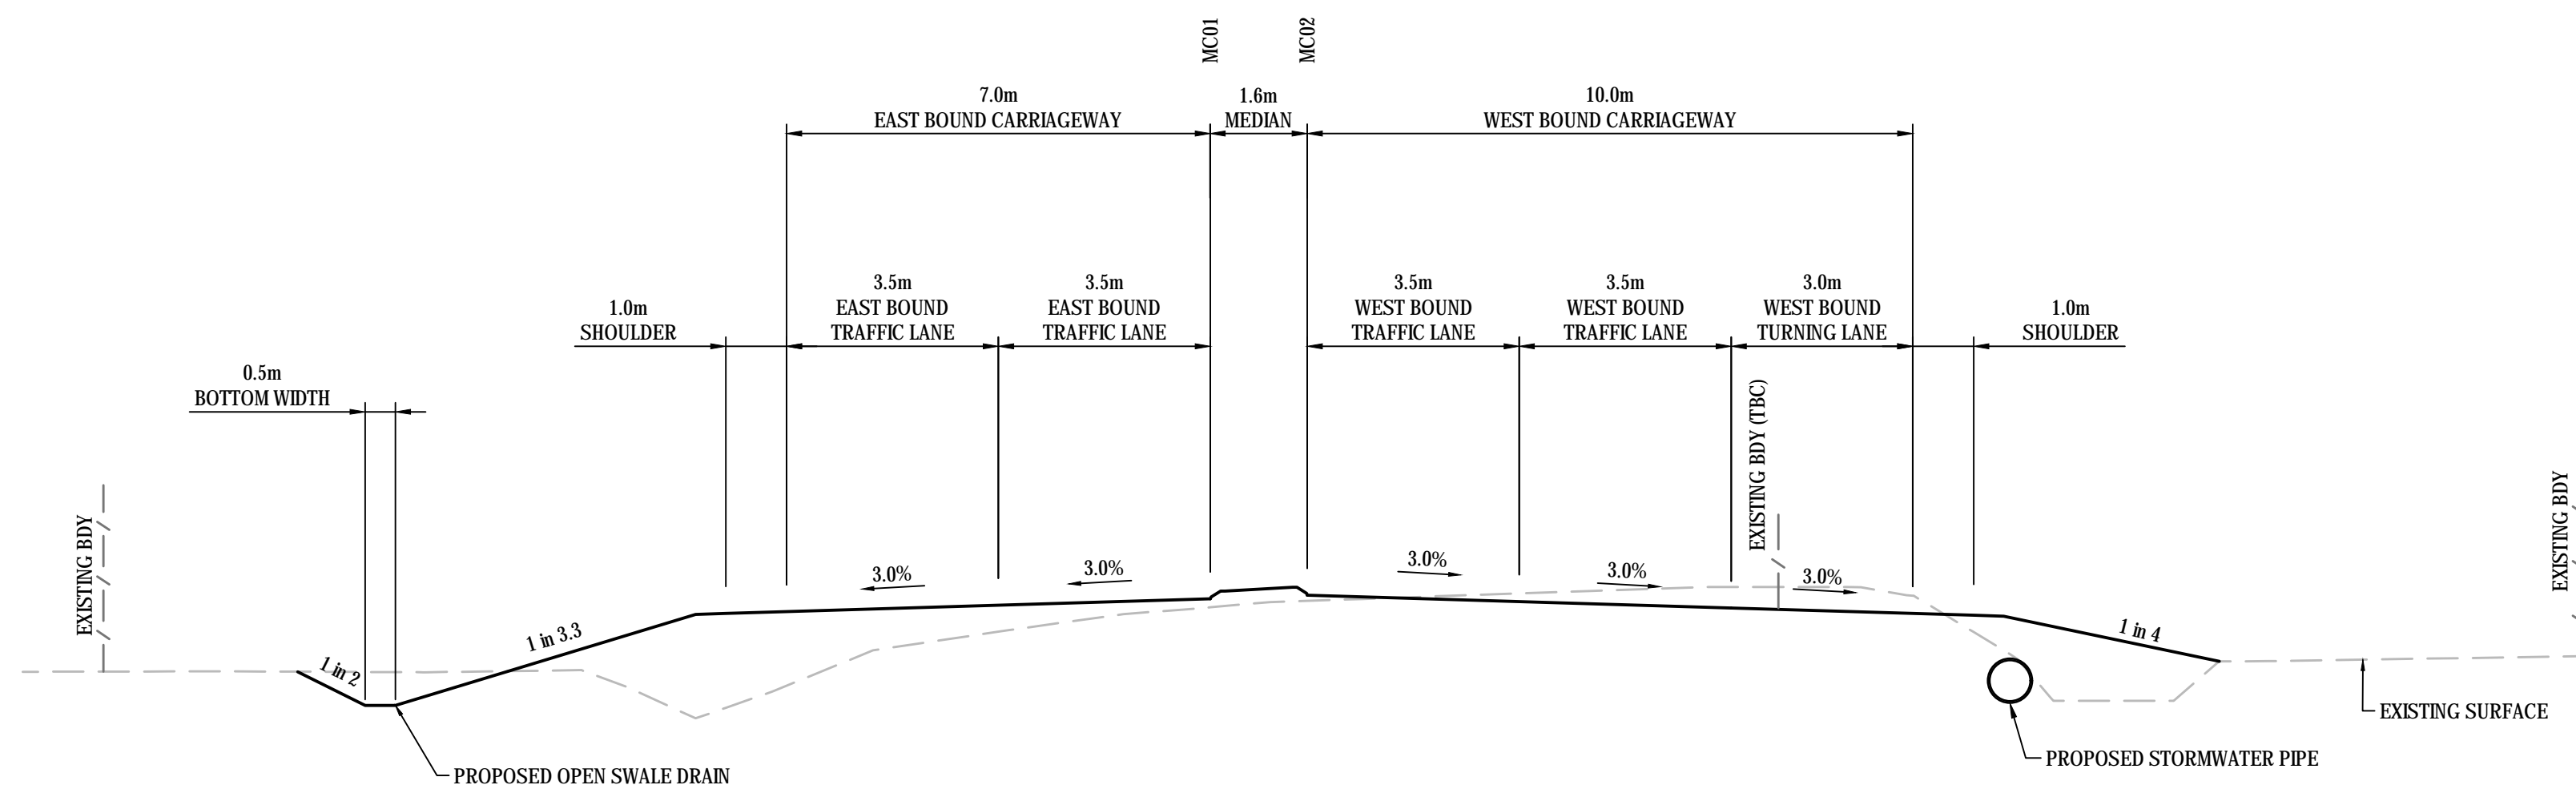


TYPICAL SECTION  
RIVER ST (EAST OF EMIGRANT CREEK LANE)  
CH 420 (CONTROL MC01)

SECTION 3  
1 : 100

NOTE: EXTENT OF EXISTING CONCRETE PAVEMENT APPROXIMATE ONLY. EXTENT HAS BEEN TAKEN FROM AERIAL PHOTOGRAPH.


Bar Scales			THIS DRAWING CANNOT BE COPIED OR REPRODUCED IN ANY FORM OR USED FOR ANY OTHER PURPOSE OTHER THAN THAT ORIGINALLY INTENDED WITHOUT THE WRITTEN PERMISSION OF AT&L			Client			Scales			Drawn			Project			Civil Engineers and Project Managers		
0 2 4 6 8 10m						ballina shire council			1 : 100			ALS			LANE DUPLICATION AND INTERSECTION UPGRADE FOR RIVER ST, BALLINA			Level 7, 153 Walker Street North Sydney NSW 2060 ABN 96 130 882 405 Tel: 02 9439 1777 Fax: 02 9923 1055 www.atl.net.au info@atl.net.au		
1 : 100 @ A1 1 : 200 @ A3									Grid MGA			Designed			Title			Status		
									Height Datum AHD			Checked			TYPICAL SECTIONS SHEET 1			CONCEPT		
B FINAL CONCEPT DESIGN ISSUE									Approved			PW						Project - Drawing No.		
A ISSUED FOR COUNCIL REVIEW																		C1100 18-573		
Issue Description Date																		Issue		
																		B		



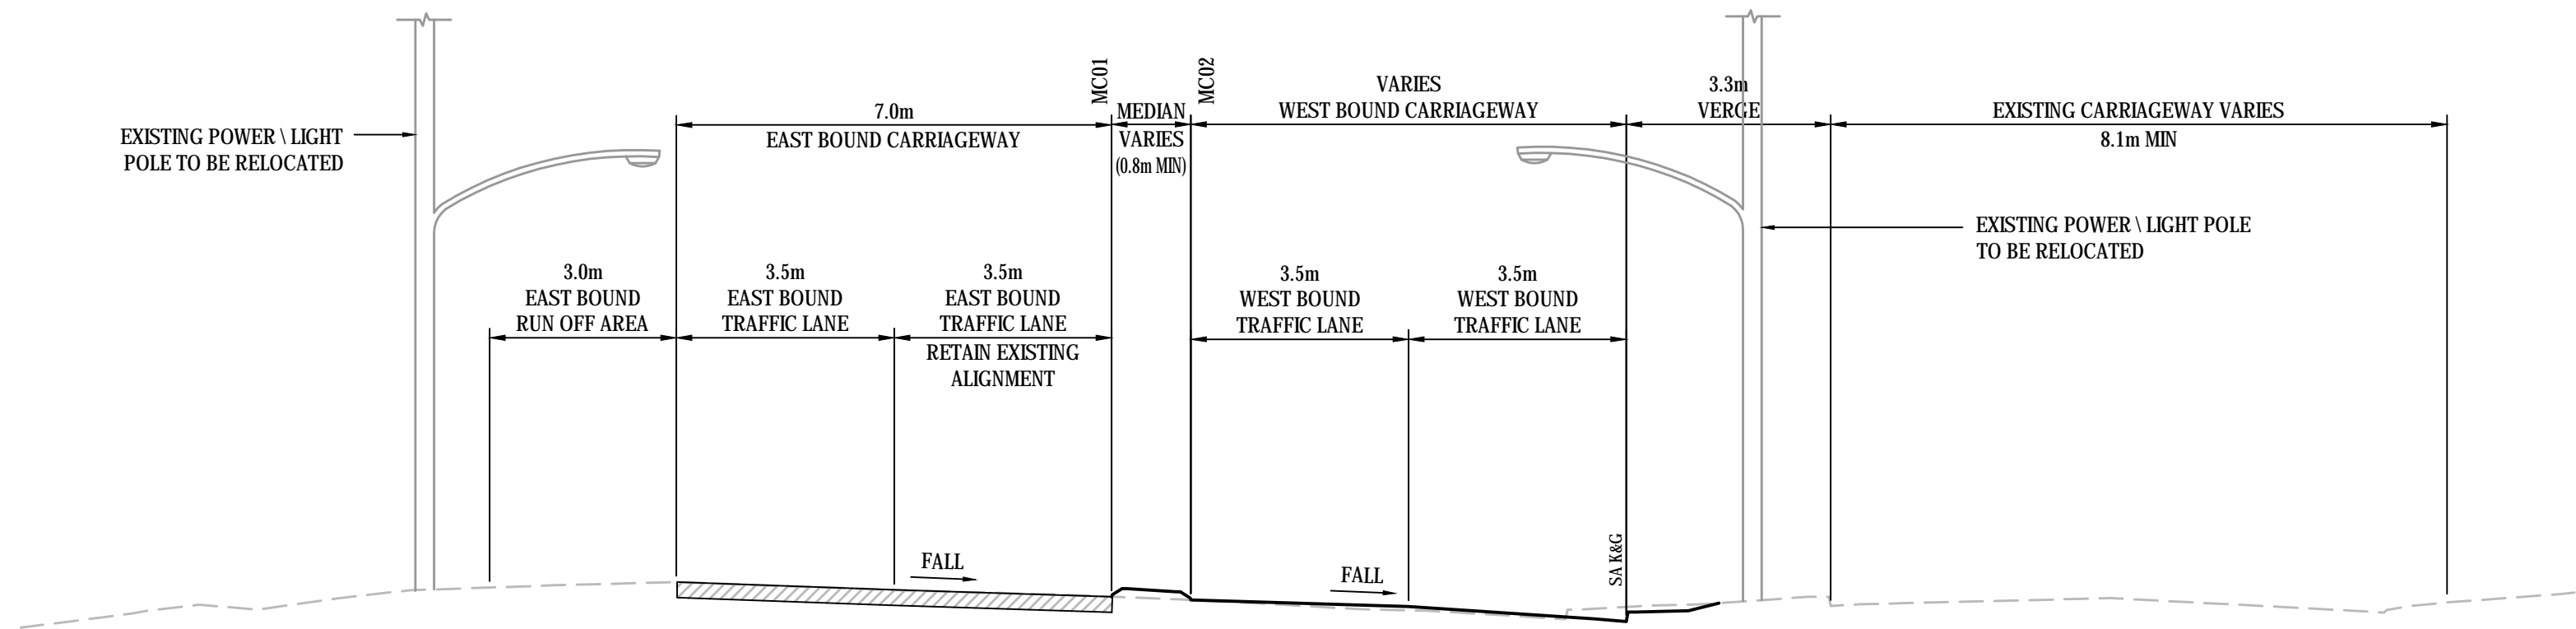

TYPICAL SECTION  
RIVER ST (EAST OF BRAMPTON AVENUE)  
CH 2380 (CONTROL MC01)

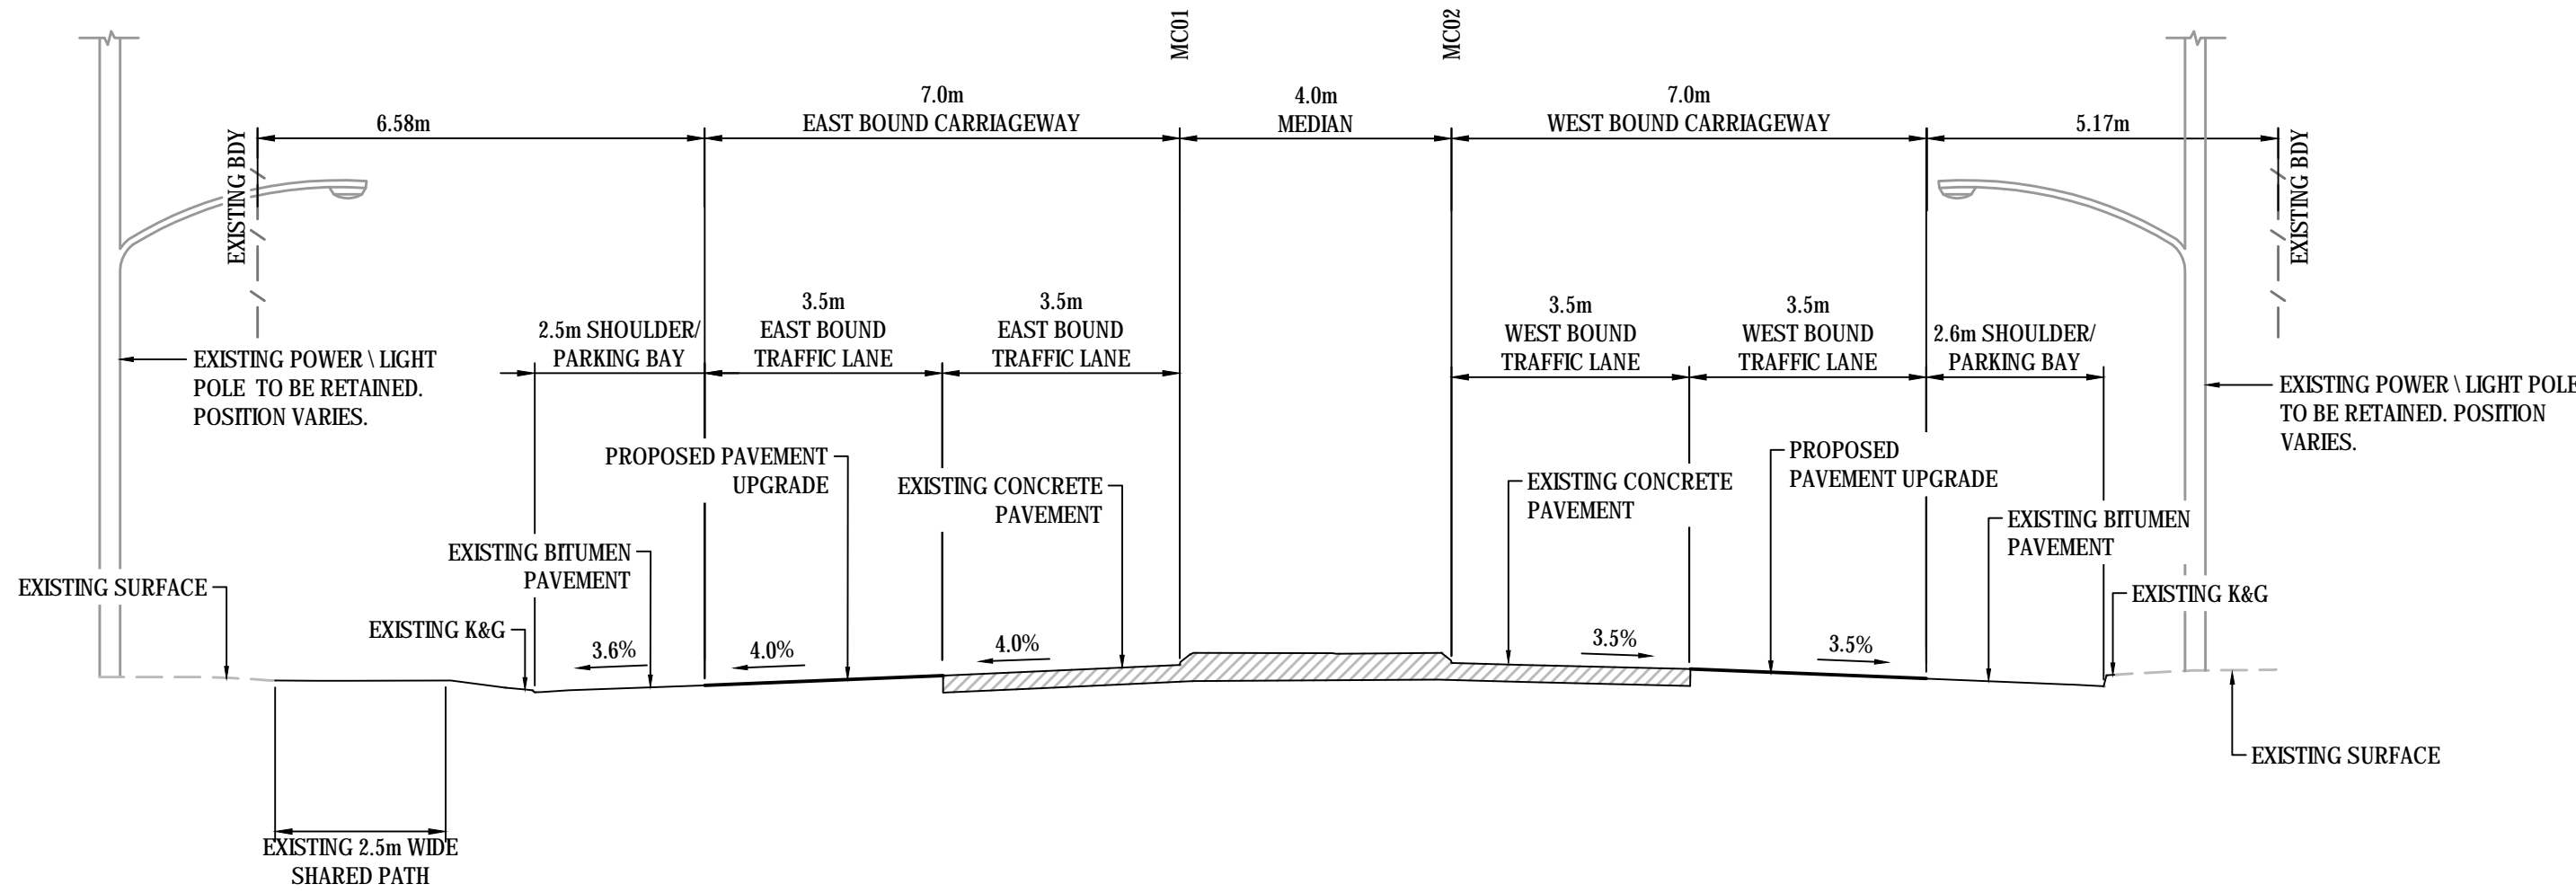


SECTION 6  
1 : 100







TYPICAL SECTION  
RIVER ST (EAST OF SUNSET AVENUE)  
CH 1580 (CONTROL MC01)

SECTION 5  
1 : 100


NOTE: EXTENT OF EXISTING CONCRETE PAVEMENT APPROXIMATE ONLY. EXTENT HAS BEEN TAKEN FROM AERIAL PHOTOGRAPH.

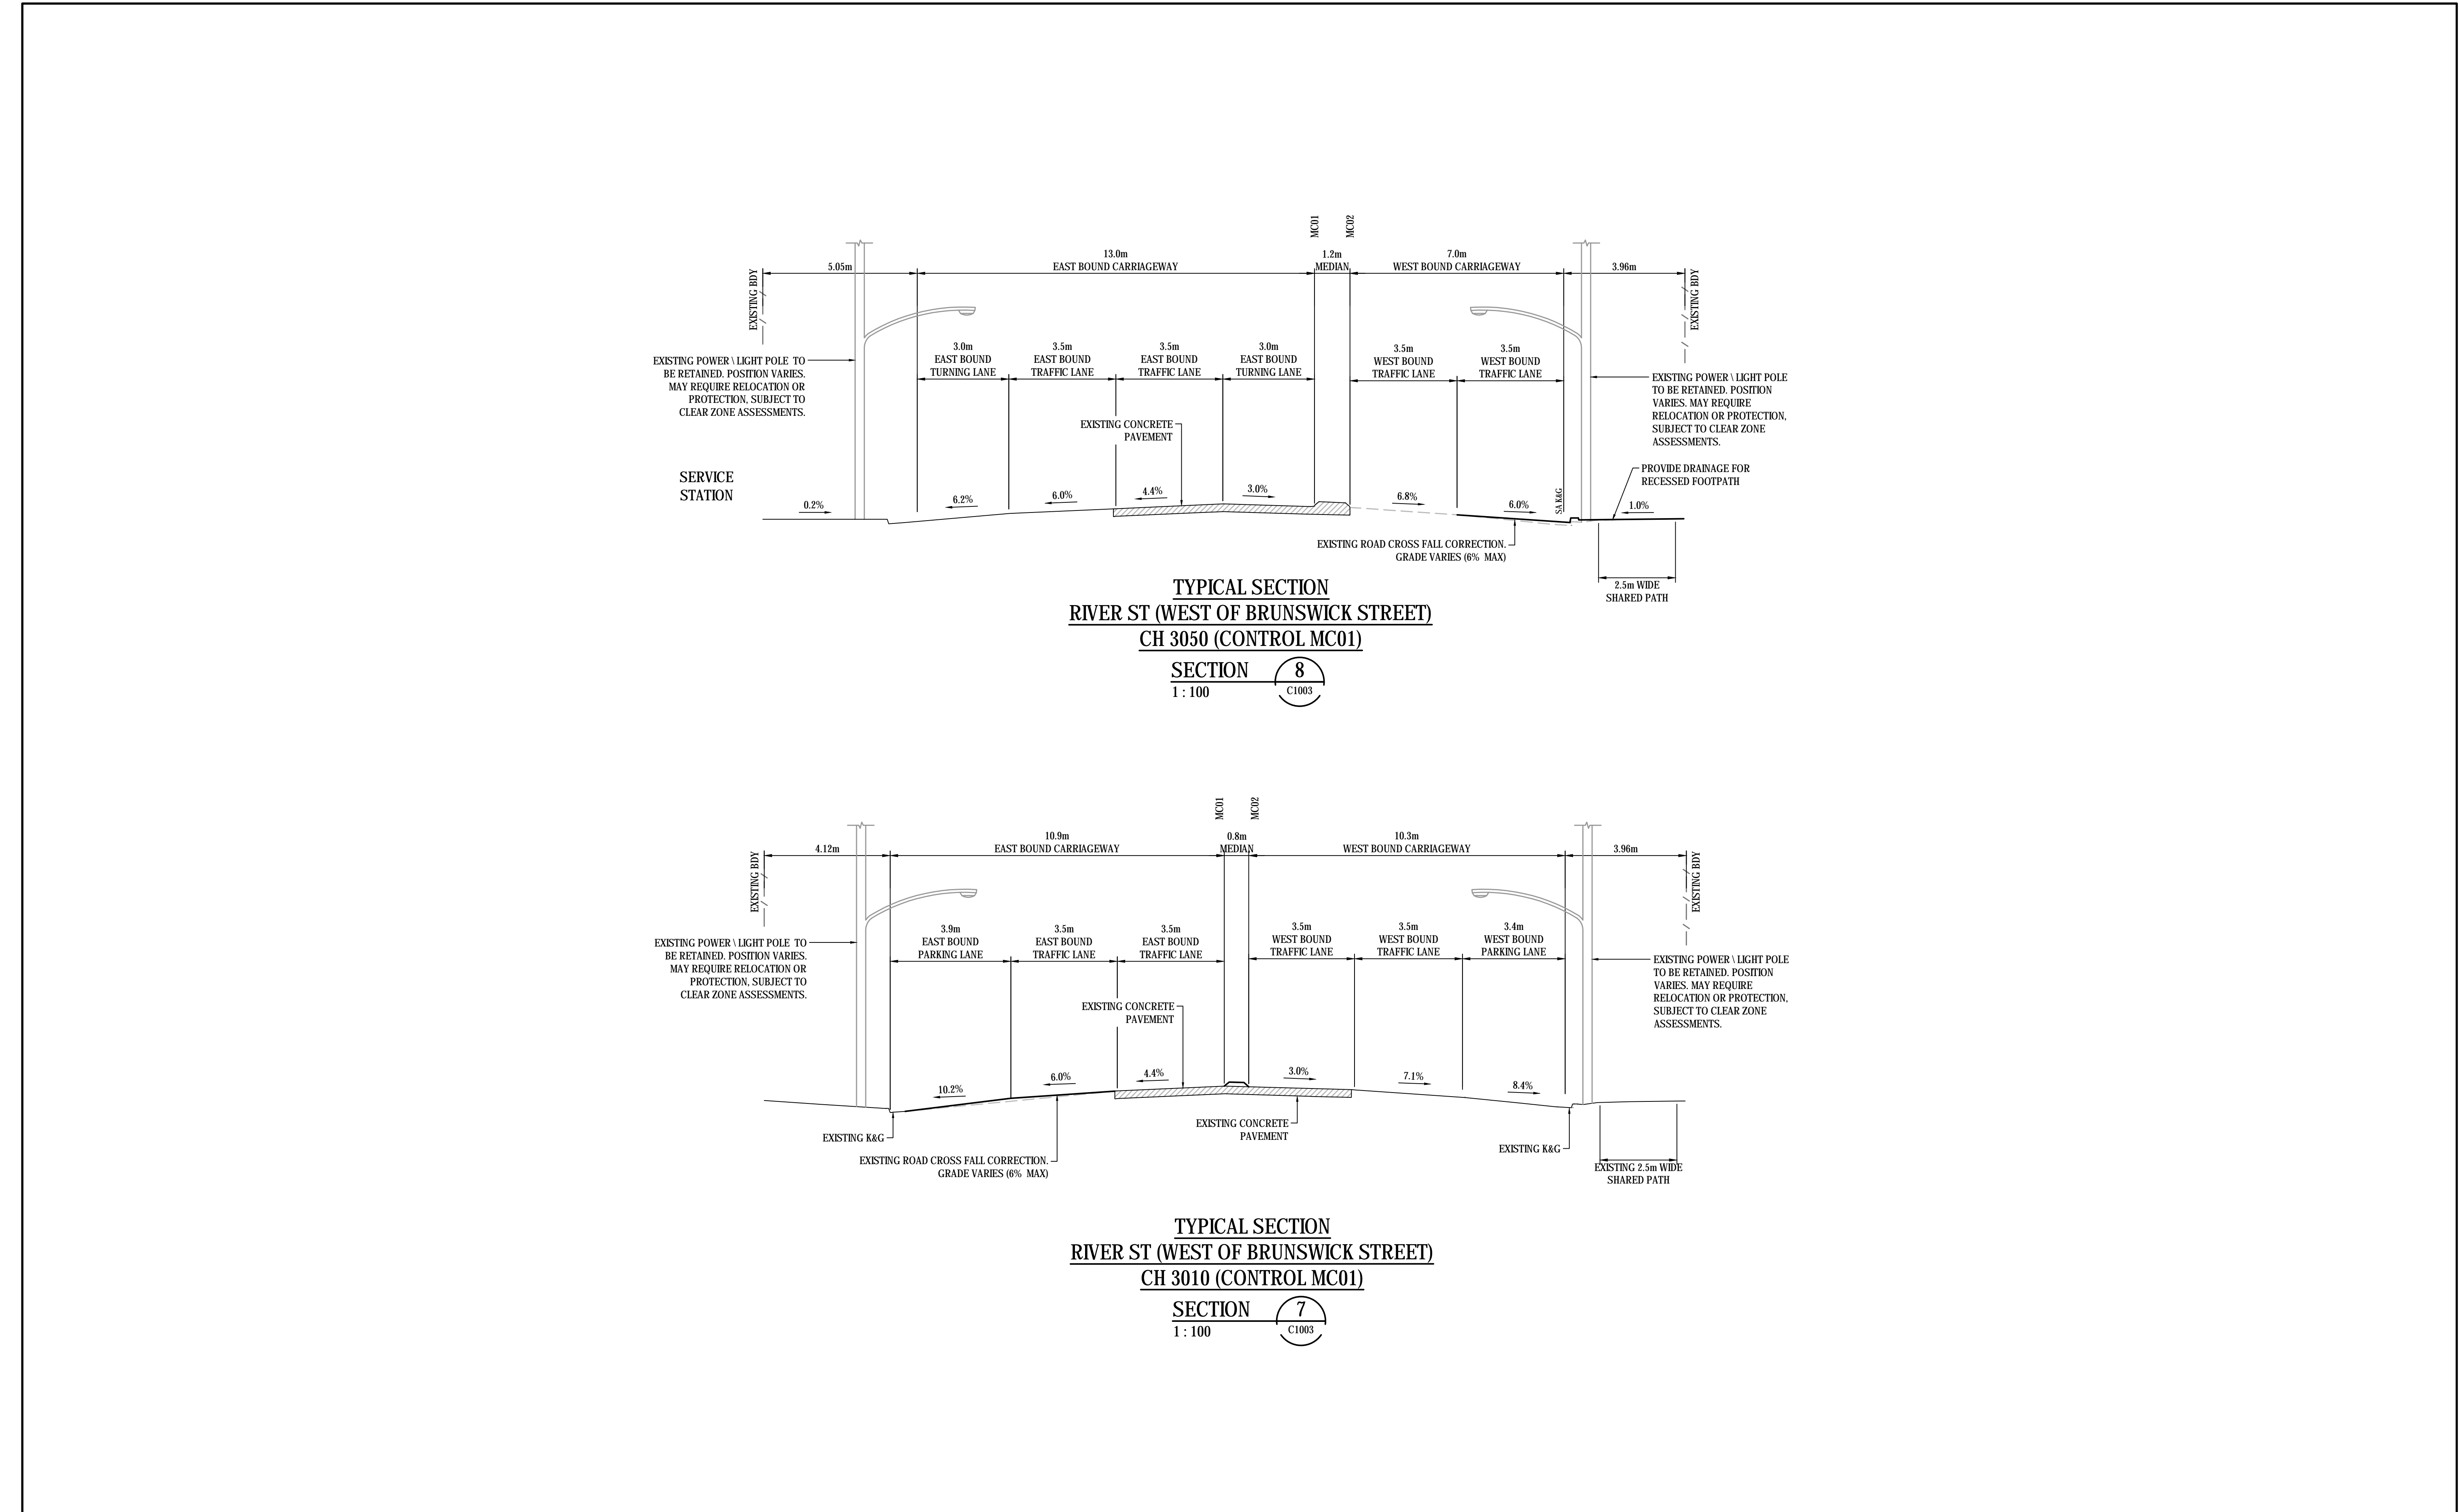		Bar Scales		<p>THIS DRAWING CANNOT BE COPIED OR REPRODUCED IN ANY FORM OR USED FOR ANY OTHER PURPOSE OTHER THAN THAT ORIGINALLY INTENDED WITHOUT THE WRITTEN PERMISSION OF AT&amp;L</p>	<p>Client</p> 	Scales		Drawn	ALS	Project	LANE DUPLICATION AND INTERSECTION UPGRADE FOR RIVER ST, BALLINA	Civil Engineers and Project Managers				
		 1 : 100 @ A1    1 : 200 @ A3				1 : 100		Designed	ALS			 <div>Level 7, 153 Walker Street North Sydney NSW 2060 ABN 96 130 882 405 Tel: 02 9439 1777 Fax: 02 9923 1055 www.atl.net.au info@atl.net.au</div>				
						Grid	MGA	Checked	MM							
						Height Datum	AHD	Approved	PW						Title	
B	FINAL CONCEPT DESIGN ISSUE	2-4-20													Status	CONCEPT
A	ISSUED FOR COUNCIL REVIEW	9-3-20										Project - Drawing No.				
Issue	Description	Date										C1101      18-573		Issue	B	




		Bar Scales		<p>THIS DRAWING CANNOT BE COPIED OR REPRODUCED IN ANY FORM OR USED FOR ANY OTHER PURPOSE OTHER THAN THAT ORIGINALLY INTENDED WITHOUT THE WRITTEN PERMISSION OF AT&amp;L</p>	<p>Client</p> 	Scales		Drawn	ALS	<p>Project</p> <p>LANE DUPLICATION AND INTERSECTION UPGRADE FOR RIVER ST, BALLINA</p>	<p>Civil Engineers and Project Managers</p>  <p>Level 7, 153 Walker Street North Sydney NSW 2060 ABN 96 130 882 405 Tel: 02 9439 1777 Fax: 02 9923 1055 www.atl.net.au info@atl.net.au</p>						
		 <p>1 : 100 @ A1   1 : 200 @ A3</p>				1 : 100		Designed	ALS								
						Grid		Checked	MM								
						Height Datum		Approved	PW								
										Title		<p>TYPICAL SECTIONS SHEET 3</p>					
B	FINAL CONCEPT DESIGN ISSUE	2-4-20													Status	CONCEPT	A1
A	ISSUED FOR COUNCIL REVIEW	9-3-20													Project - Drawing No.		Issue
Issue	Description	Date								C1102		18-573	B				



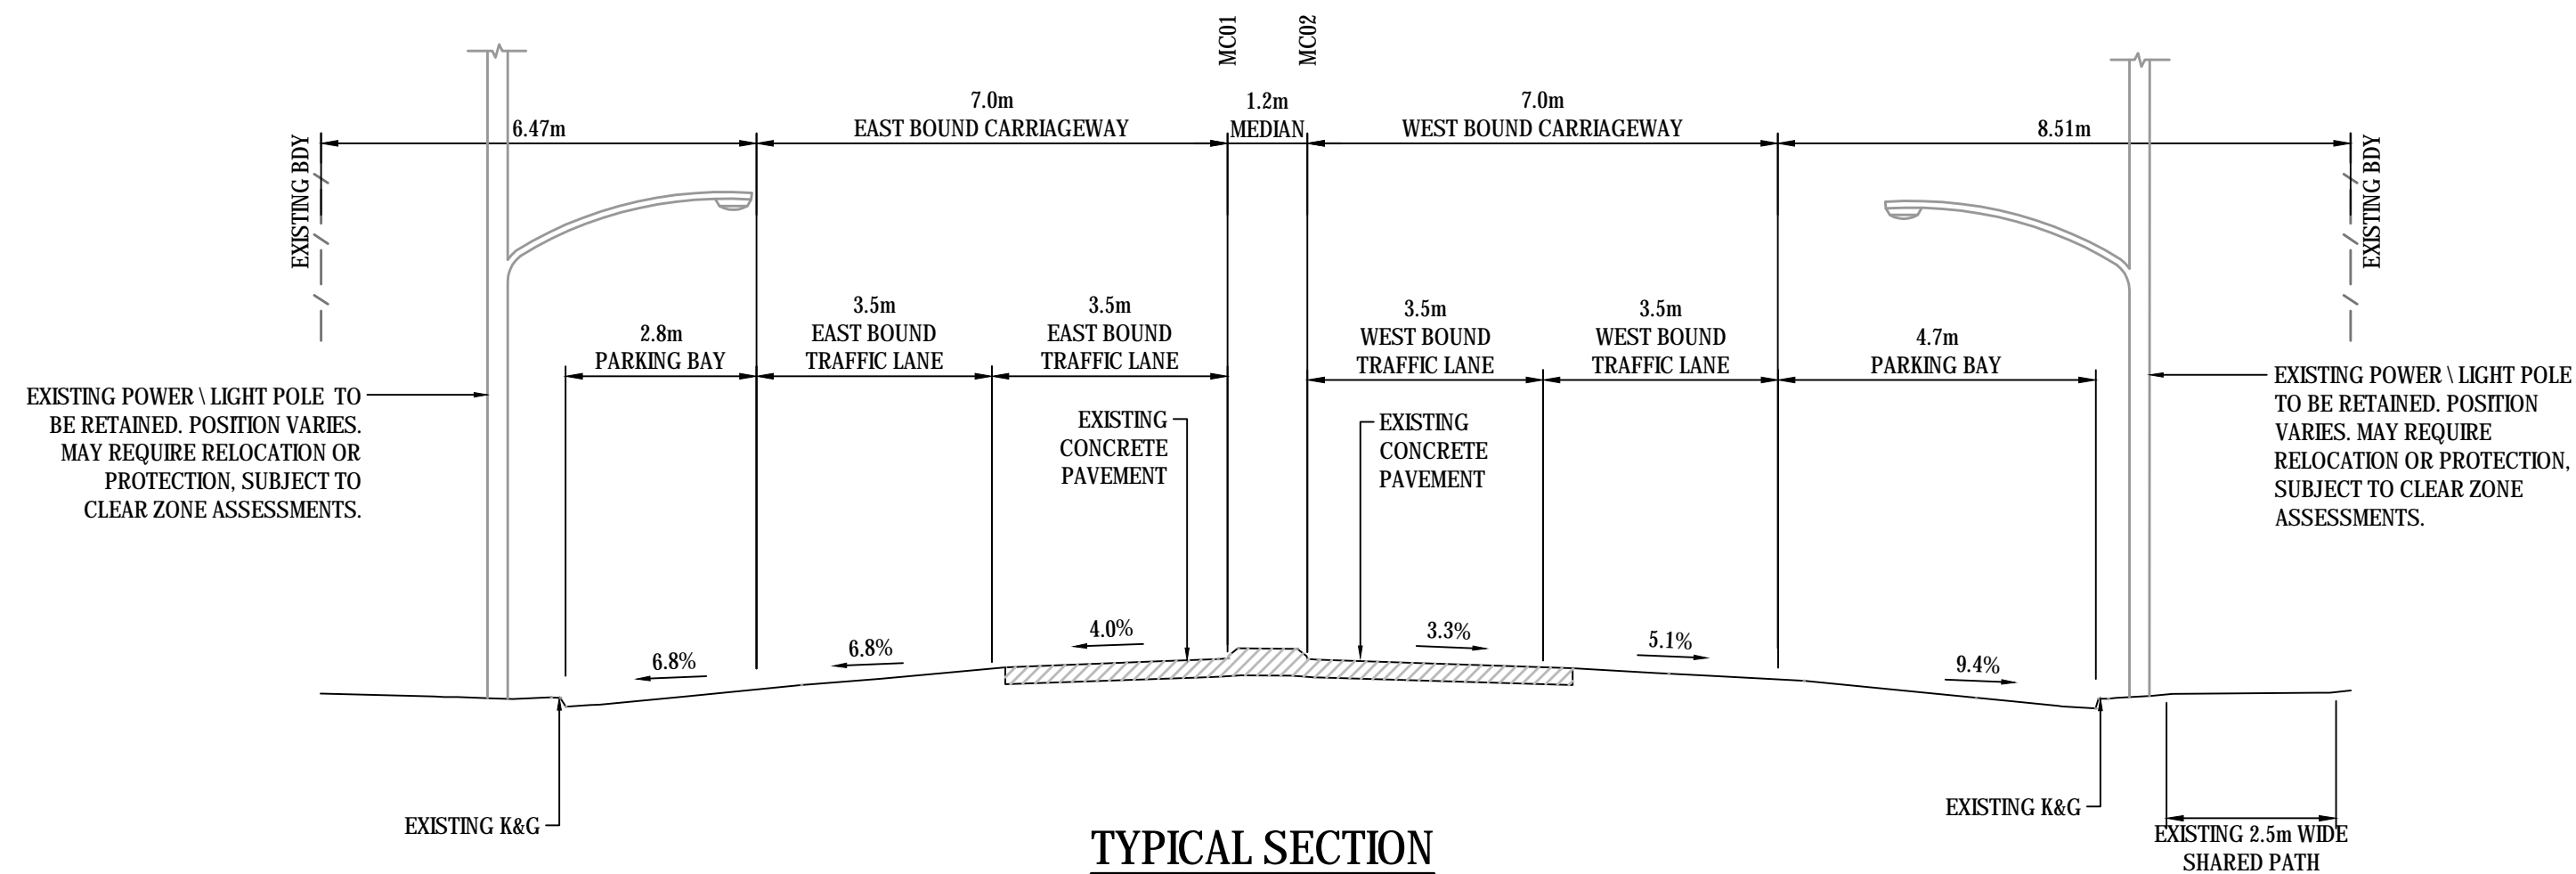




TYPICAL SECTION  
RIVER ST (WEST OF TWEED STREET)  
CH 3260 (CONTROL MC01)

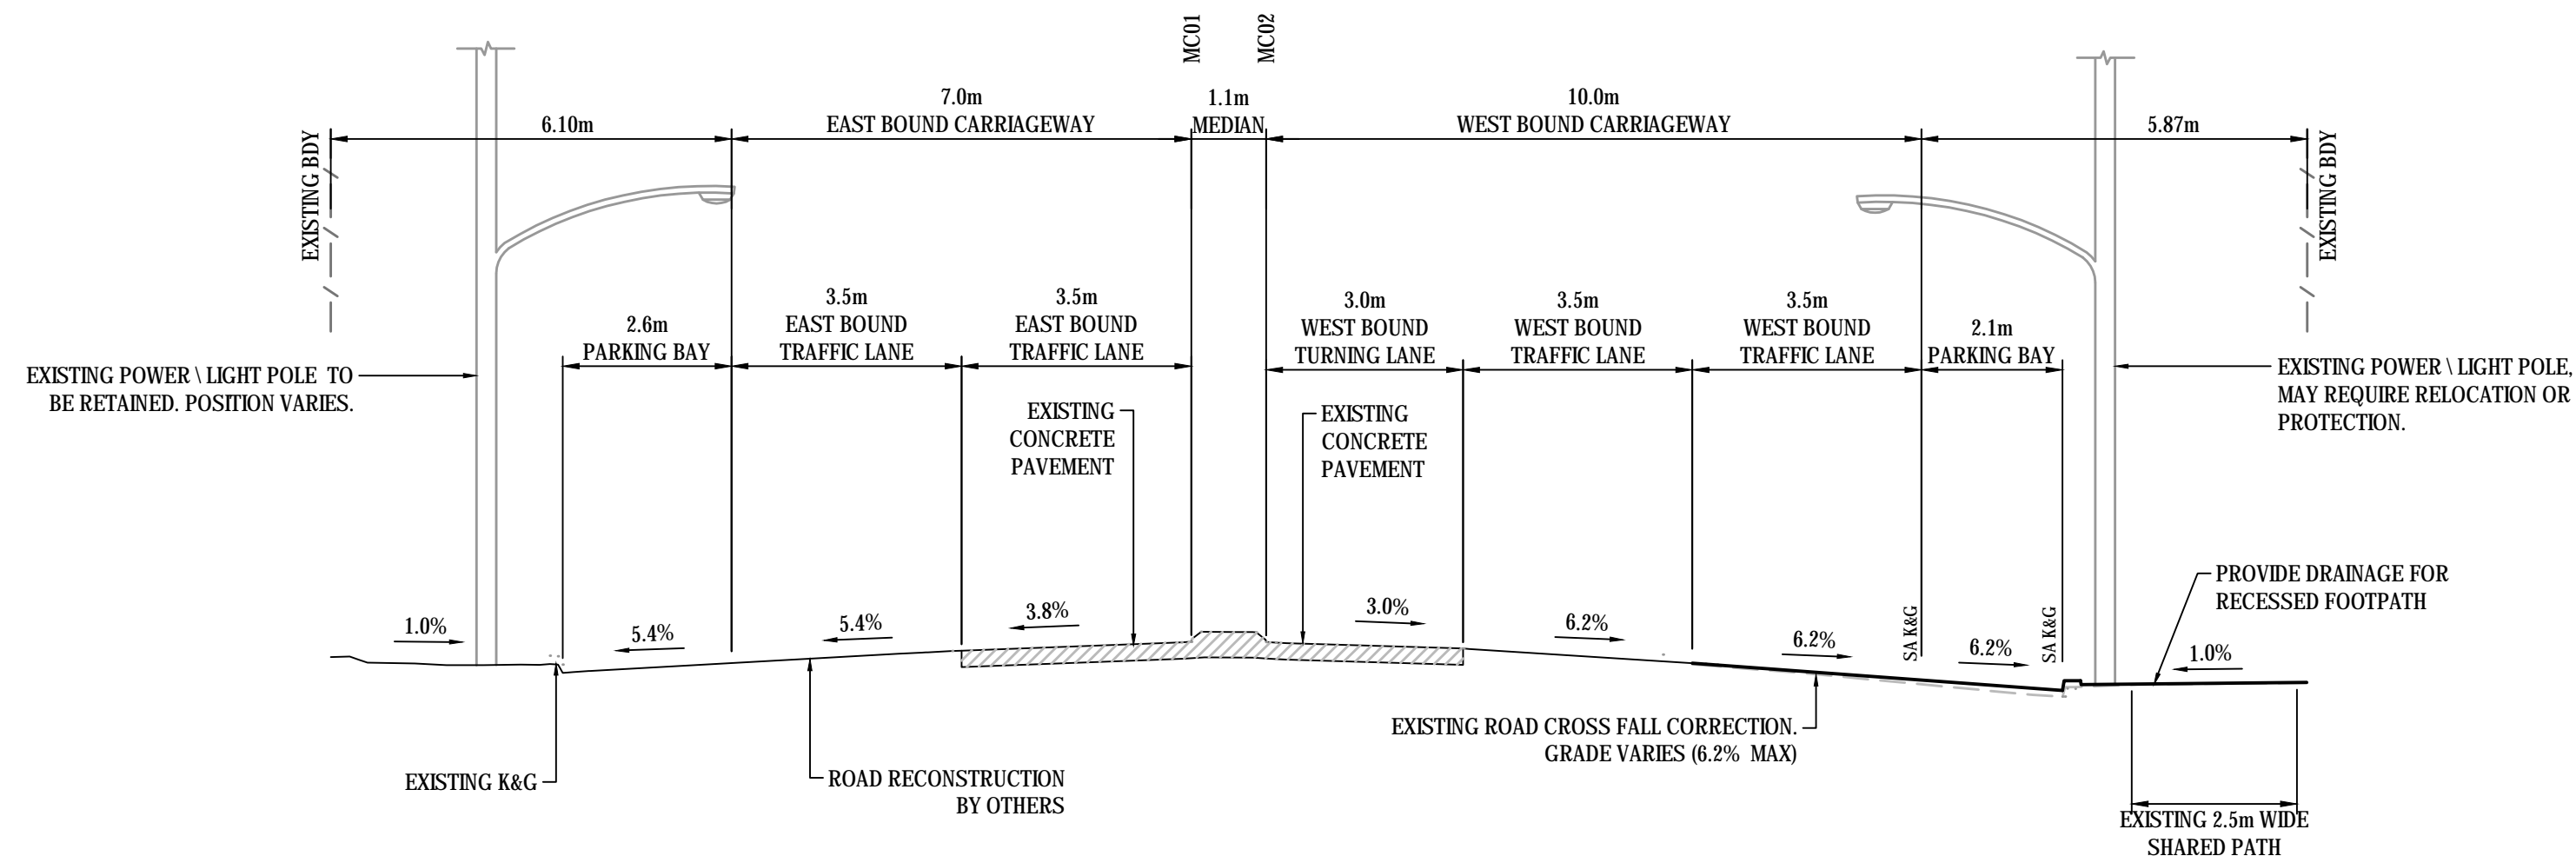SECTION 10  
1 : 100




TYPICAL SECTION  
RIVER ST (EAST OF BRUNSWICK STREET)  
CH 3130 (CONTROL MC01)

SECTION 9  
1 : 100

			Bar Scales		THIS DRAWING CANNOT BE COPIED OR REPRODUCED IN ANY FORM OR USED FOR ANY OTHER PURPOSE OTHER THAN THAT ORIGINALLY INTENDED WITHOUT THE WRITTEN PERMISSION OF AT&L	Client 	Scales		Drawn	ALS	Project LANE DUPLICATION AND INTERSECTION UPGRADE FOR RIVER ST, BALLINA	Civil Engineers and Project Managers				
			 1 : 100 @ A1    1 : 200 @ A3				1 : 100		Designed	ALS		 Level 7, 153 Walker Street North Sydney NSW 2060 ABN 96 130 882 405 Tel: 02 9439 1777 Fax: 02 9923 1055 www.atl.net.au info@atl.net.au				
							Grid	MGA	Checked	MM						
							Height Datum	AHD	Approved	PW						
B	FINAL CONCEPT DESIGN ISSUE		2-4-20										Title  TYPICAL SECTIONS SHEET 4	Status CONCEPT	A1	
A	ISSUED FOR COUNCIL REVIEW		9-3-20											Project - Drawing No. C1103      18-573	Issue B	
Issue	Description		Date													

NOTE  
FINAL BRIDGE DESIGN SUBJECT TO BALLINA  
COUNCIL DESIGN APPROVALS IN CONSULTATION  
WITH WATERNSW AND TRANSPORT FOR NSW.  
BRIDGE CROSS SECTION, PIER AND ABUTMENT  
LOCATIONS AND HEIGHTS MAY CHANGE SUBJECT  
TO AUTHORITY REQUIREMENTS

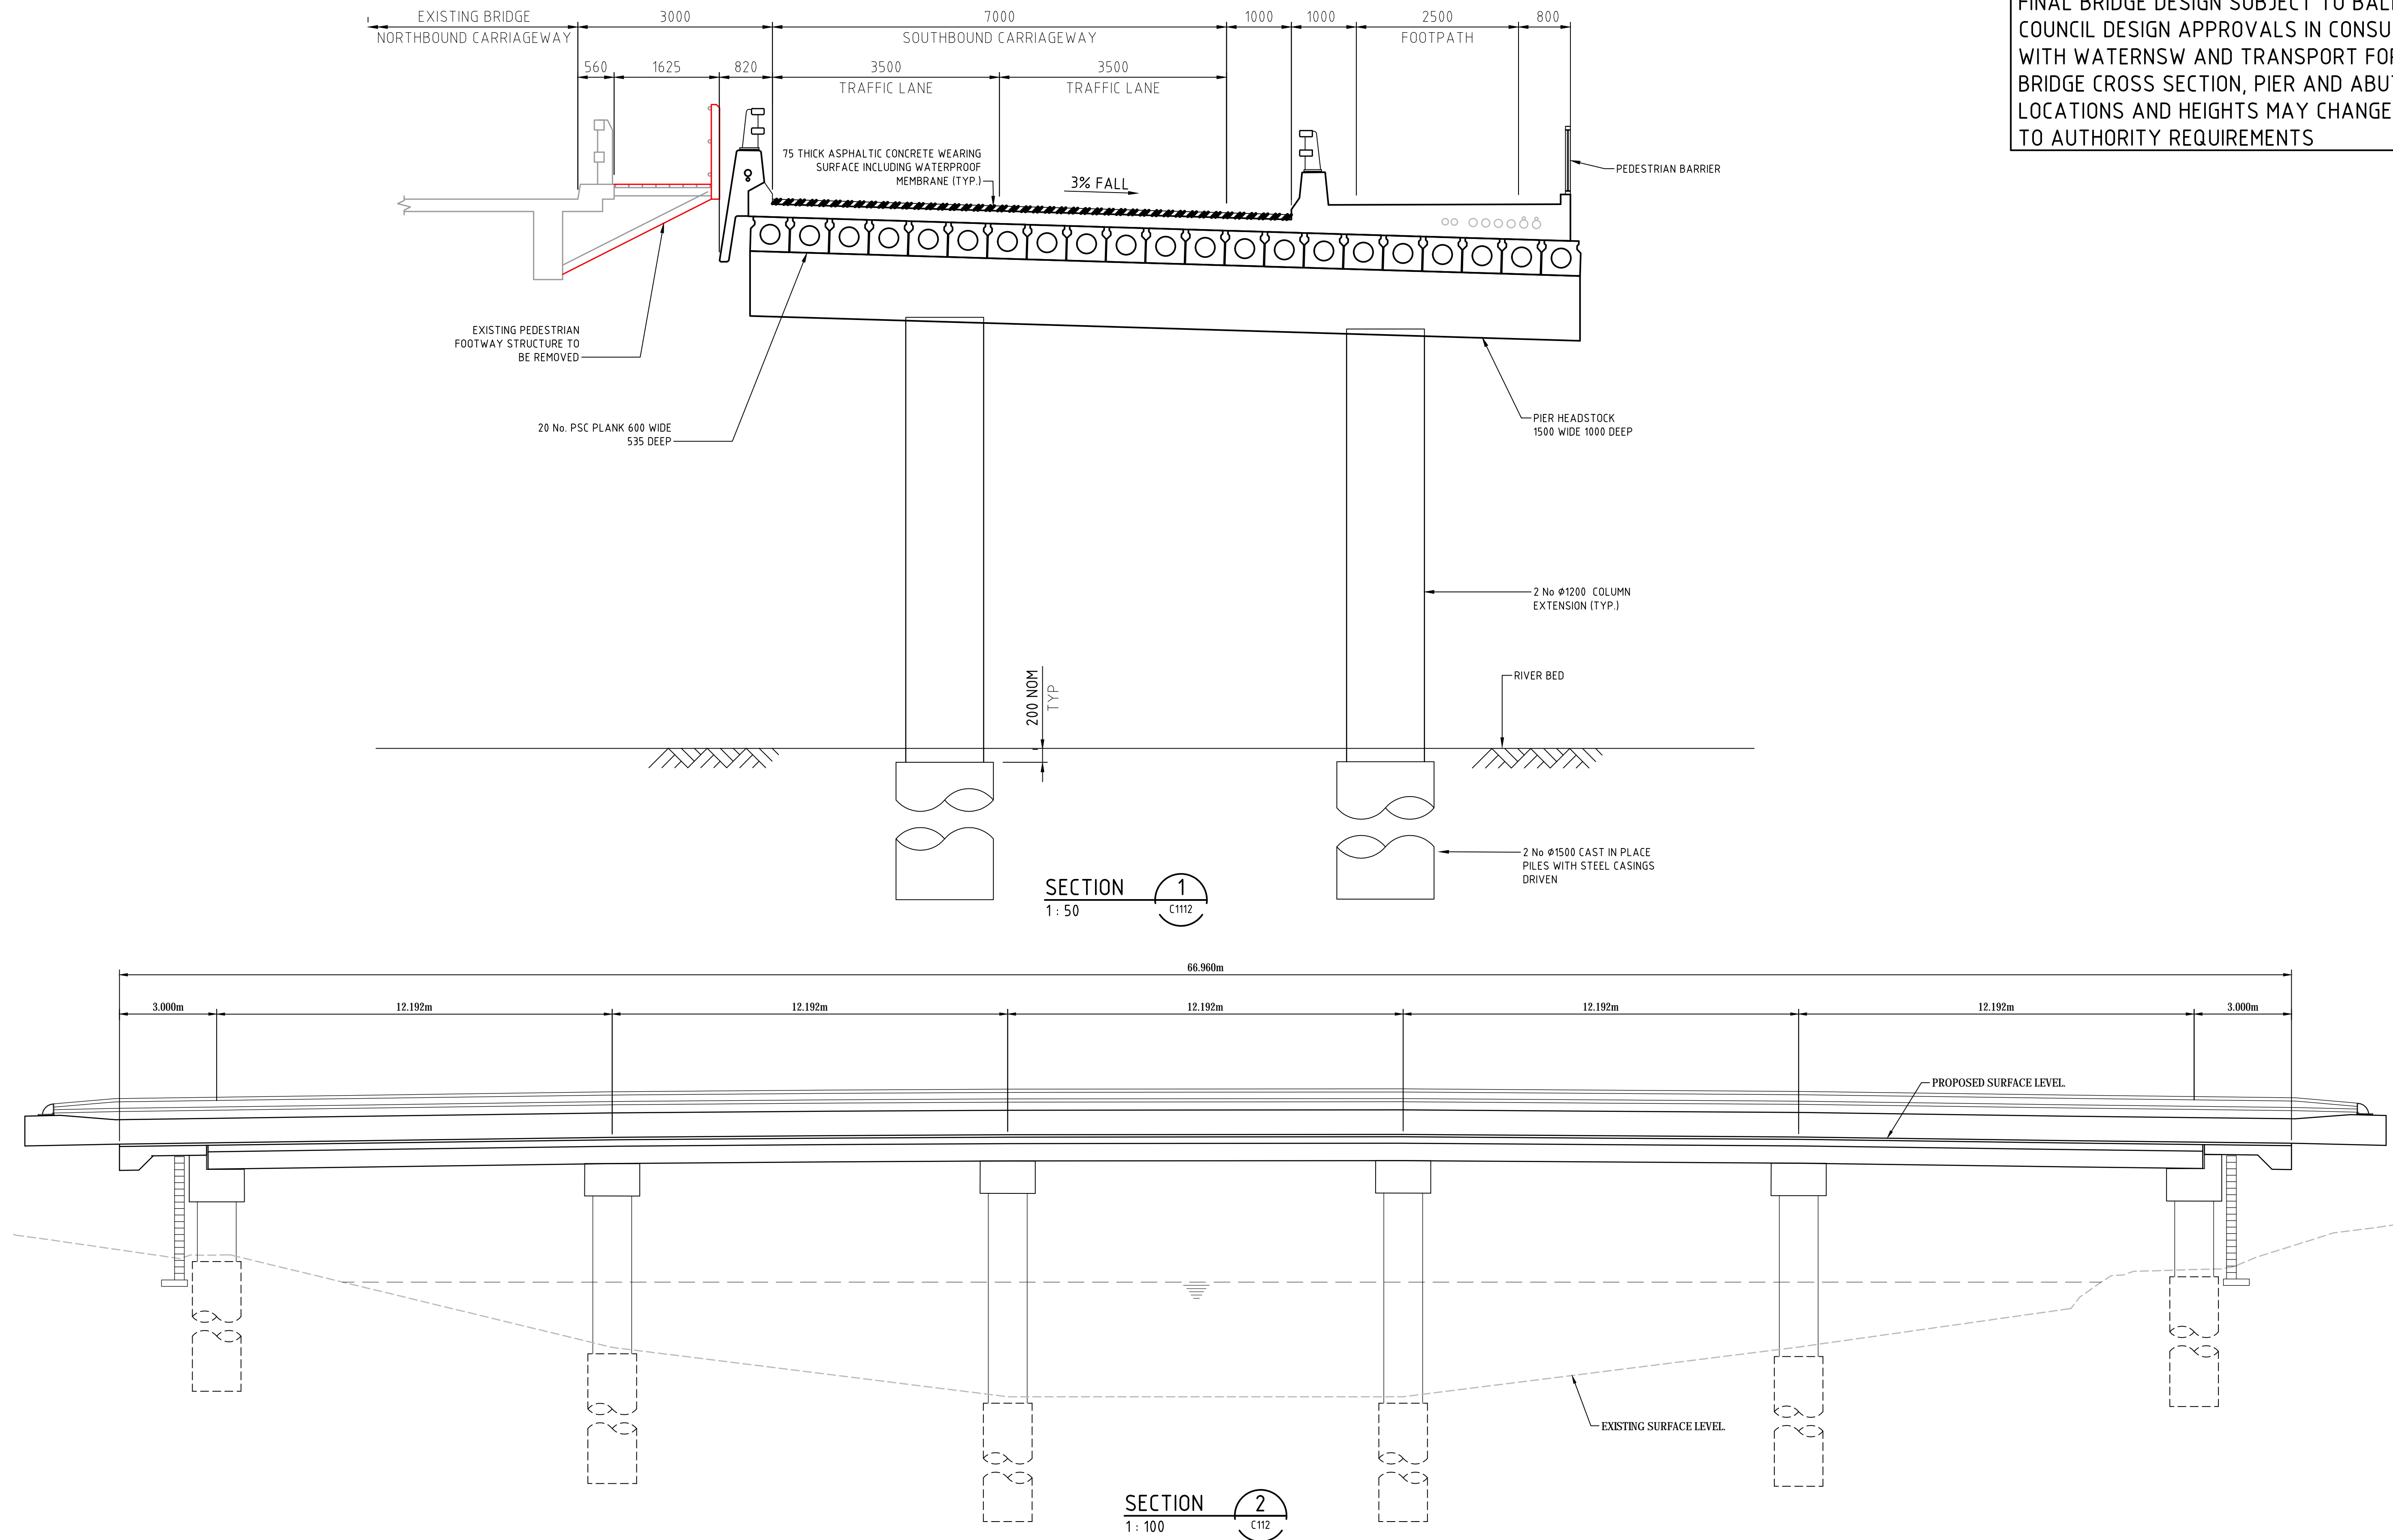

B	FINAL CONCEPT DESIGN ISSUE	2-4-20
A	ISSUED FOR COUNCIL REVIEW	9-3-20
Issue	Description	Date

Bar Scales	
1: 50 @ A1 1: 100 @ A3	
1: 100 @ A1 1: 200 @ A3	

THIS DRAWING CANNOT BE  
COPIED OR REPRODUCED IN  
ANY FORM OR USED FOR ANY  
OTHER PURPOSE OTHER THAN  
THAT ORIGINALLY INTENDED  
WITHOUT THE WRITTEN  
PERMISSION OF AT&L




Scales	AS SHOWN	Drawn	ALS
		Designed	ALS
Grid	MGA	Checked	MM
Height Datum	AHD	Approved	PW

Project	LANE DUPLICATION AND INTERSECTION UPGRADE FOR RIVER ST, BALLINA	
Title	TYPICAL BRIDGE LONG AND CROSS SECTIONS	

Civil Engineers and Project Managers		
Level 7, 153 Walker Street North Sydney NSW 2060 ABN 96 130 882 405 Tel: 02 9439 1777 Fax: 02 9923 1055 www.atl.net.au info@atl.net.au		
Status	CONCEPT	A1
Project - Drawing No.	C1104 18-573	Issue B



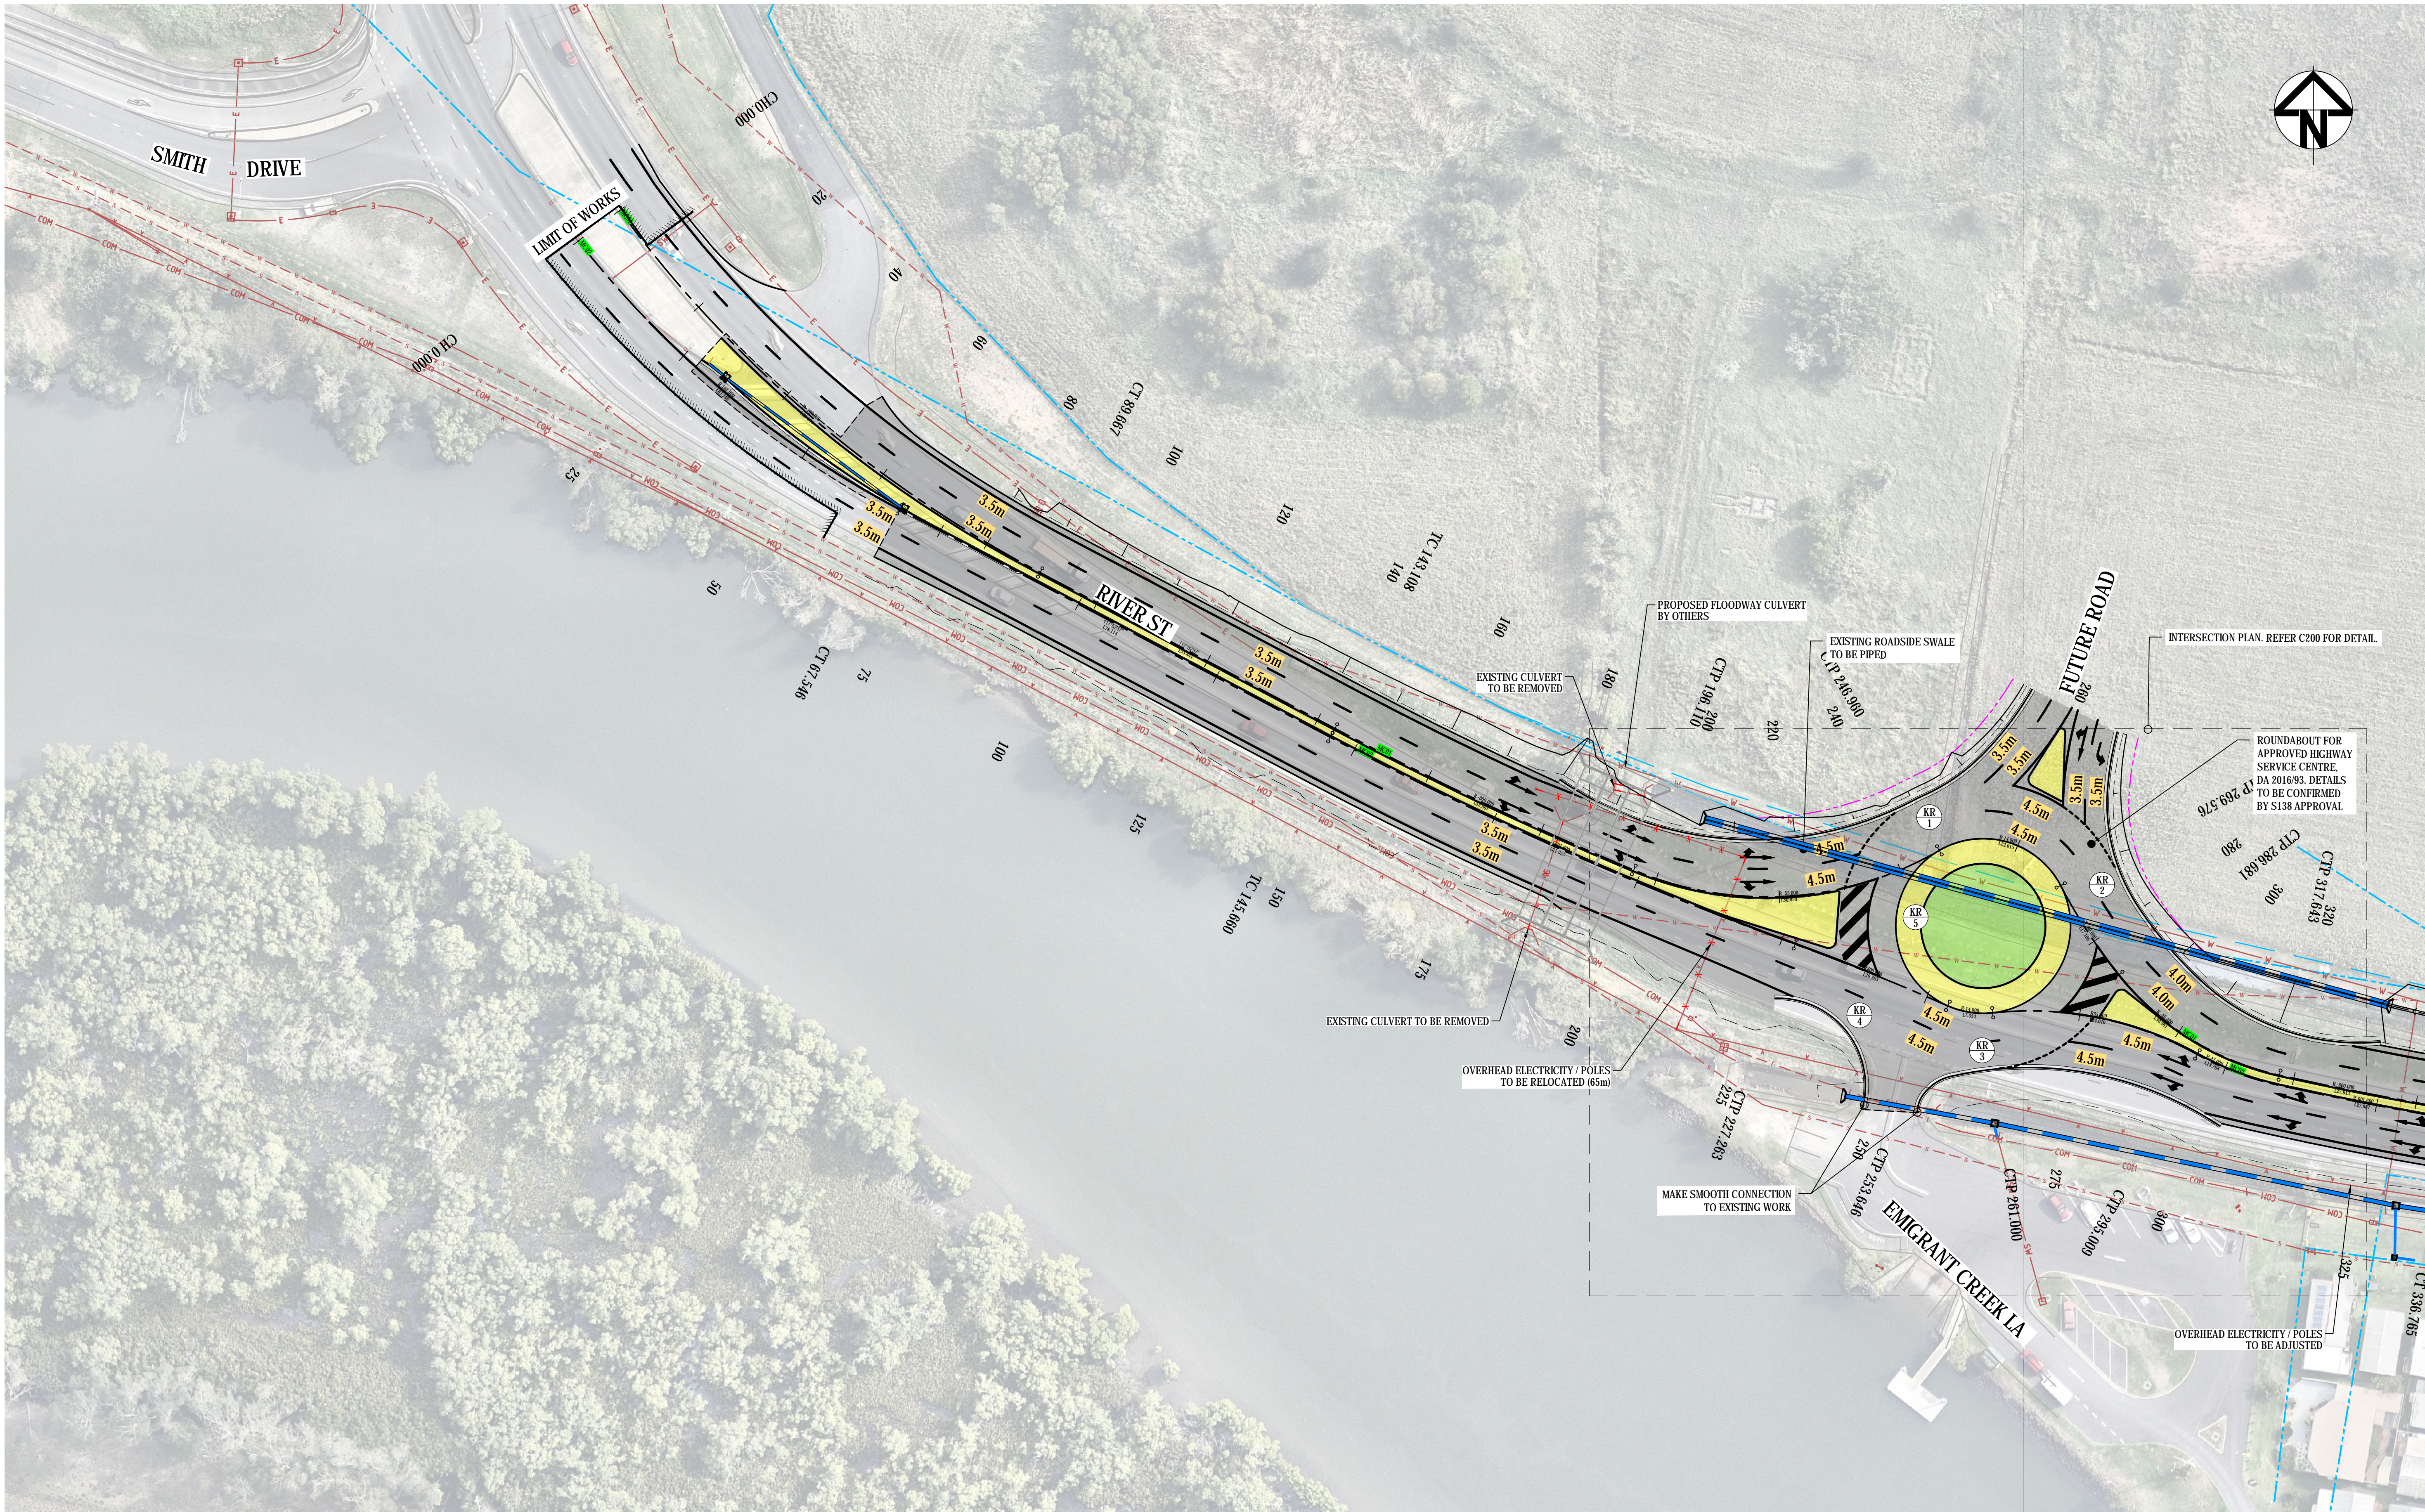

ADJOINS DRG No C1106

B	FINAL CONCEPT DESIGN ISSUE	2-4-20
A	ISSUED FOR COUNCIL REVIEW	9-3-20
Issue	Description	Date

Bar Scales

0 10 20 30 40 50m

1 : 500 @ A1 1 : 1000 @ A3

THIS DRAWING CANNOT BE COPIED OR REPRODUCED IN ANY FORM OR USED FOR ANY OTHER PURPOSE OTHER THAN THAT ORIGINALLY INTENDED WITHOUT THE WRITTEN PERMISSION OF AT&L

Client



Scales	1 : 500	Drawn	ALS
		Designed	ALS
Grid	MGA	Checked	MM
Height Datum	AHD	Approved	PW


Project

LANE DUPLICATION AND INTERSECTION UPGRADE FOR RIVER ST, BALLINA

Title

ROADWORKS PLAN SHEET 1

Civil Engineers and Project Managers




Level 7, 153 Walker Street  
North Sydney NSW 2060  
ABN 96 130 882 405  
Tel: 02 9439 1777  
Fax: 02 9923 1055  
www.atl.net.au  
info@atl.net.au

Status	CONCEPT	A1
Project - Drawing No.	C1105 18-573	Issue B



**ADJOINS DRG No C1105**

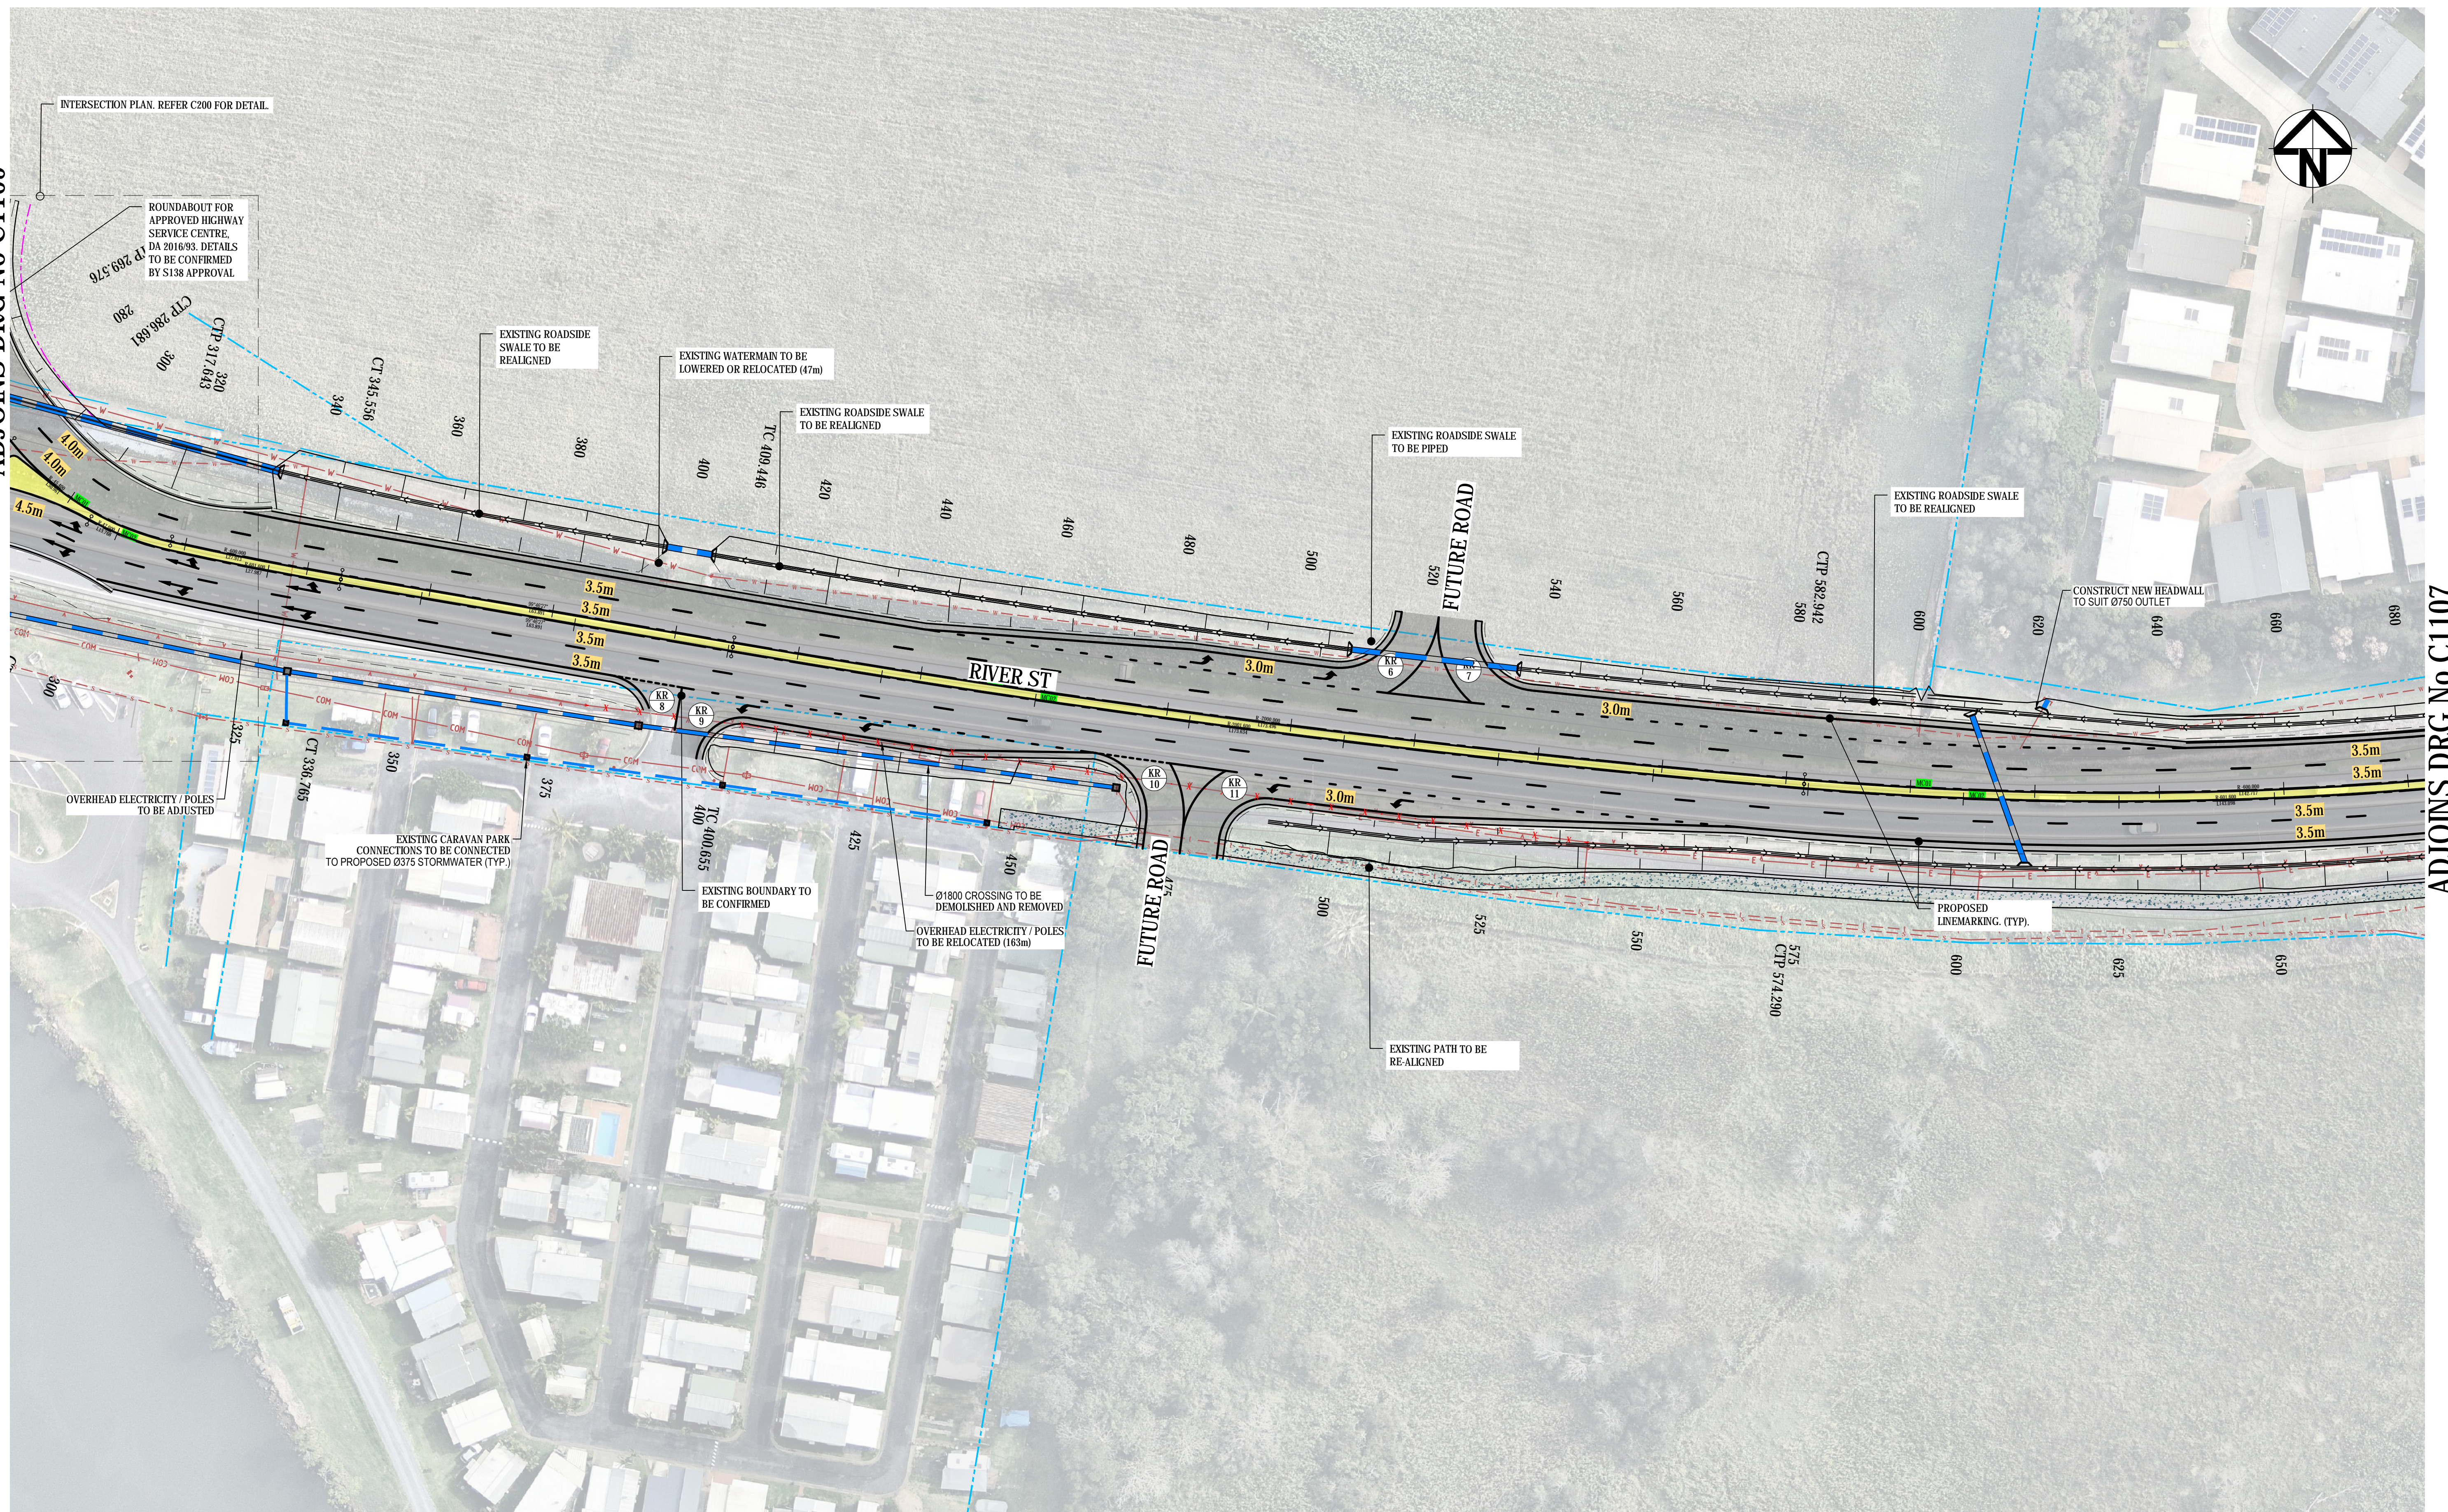

ADJOINS DRG No C1107

	</
--	--	----








ADJOINS DRG No C1107

ADJOINS DRG No C1109

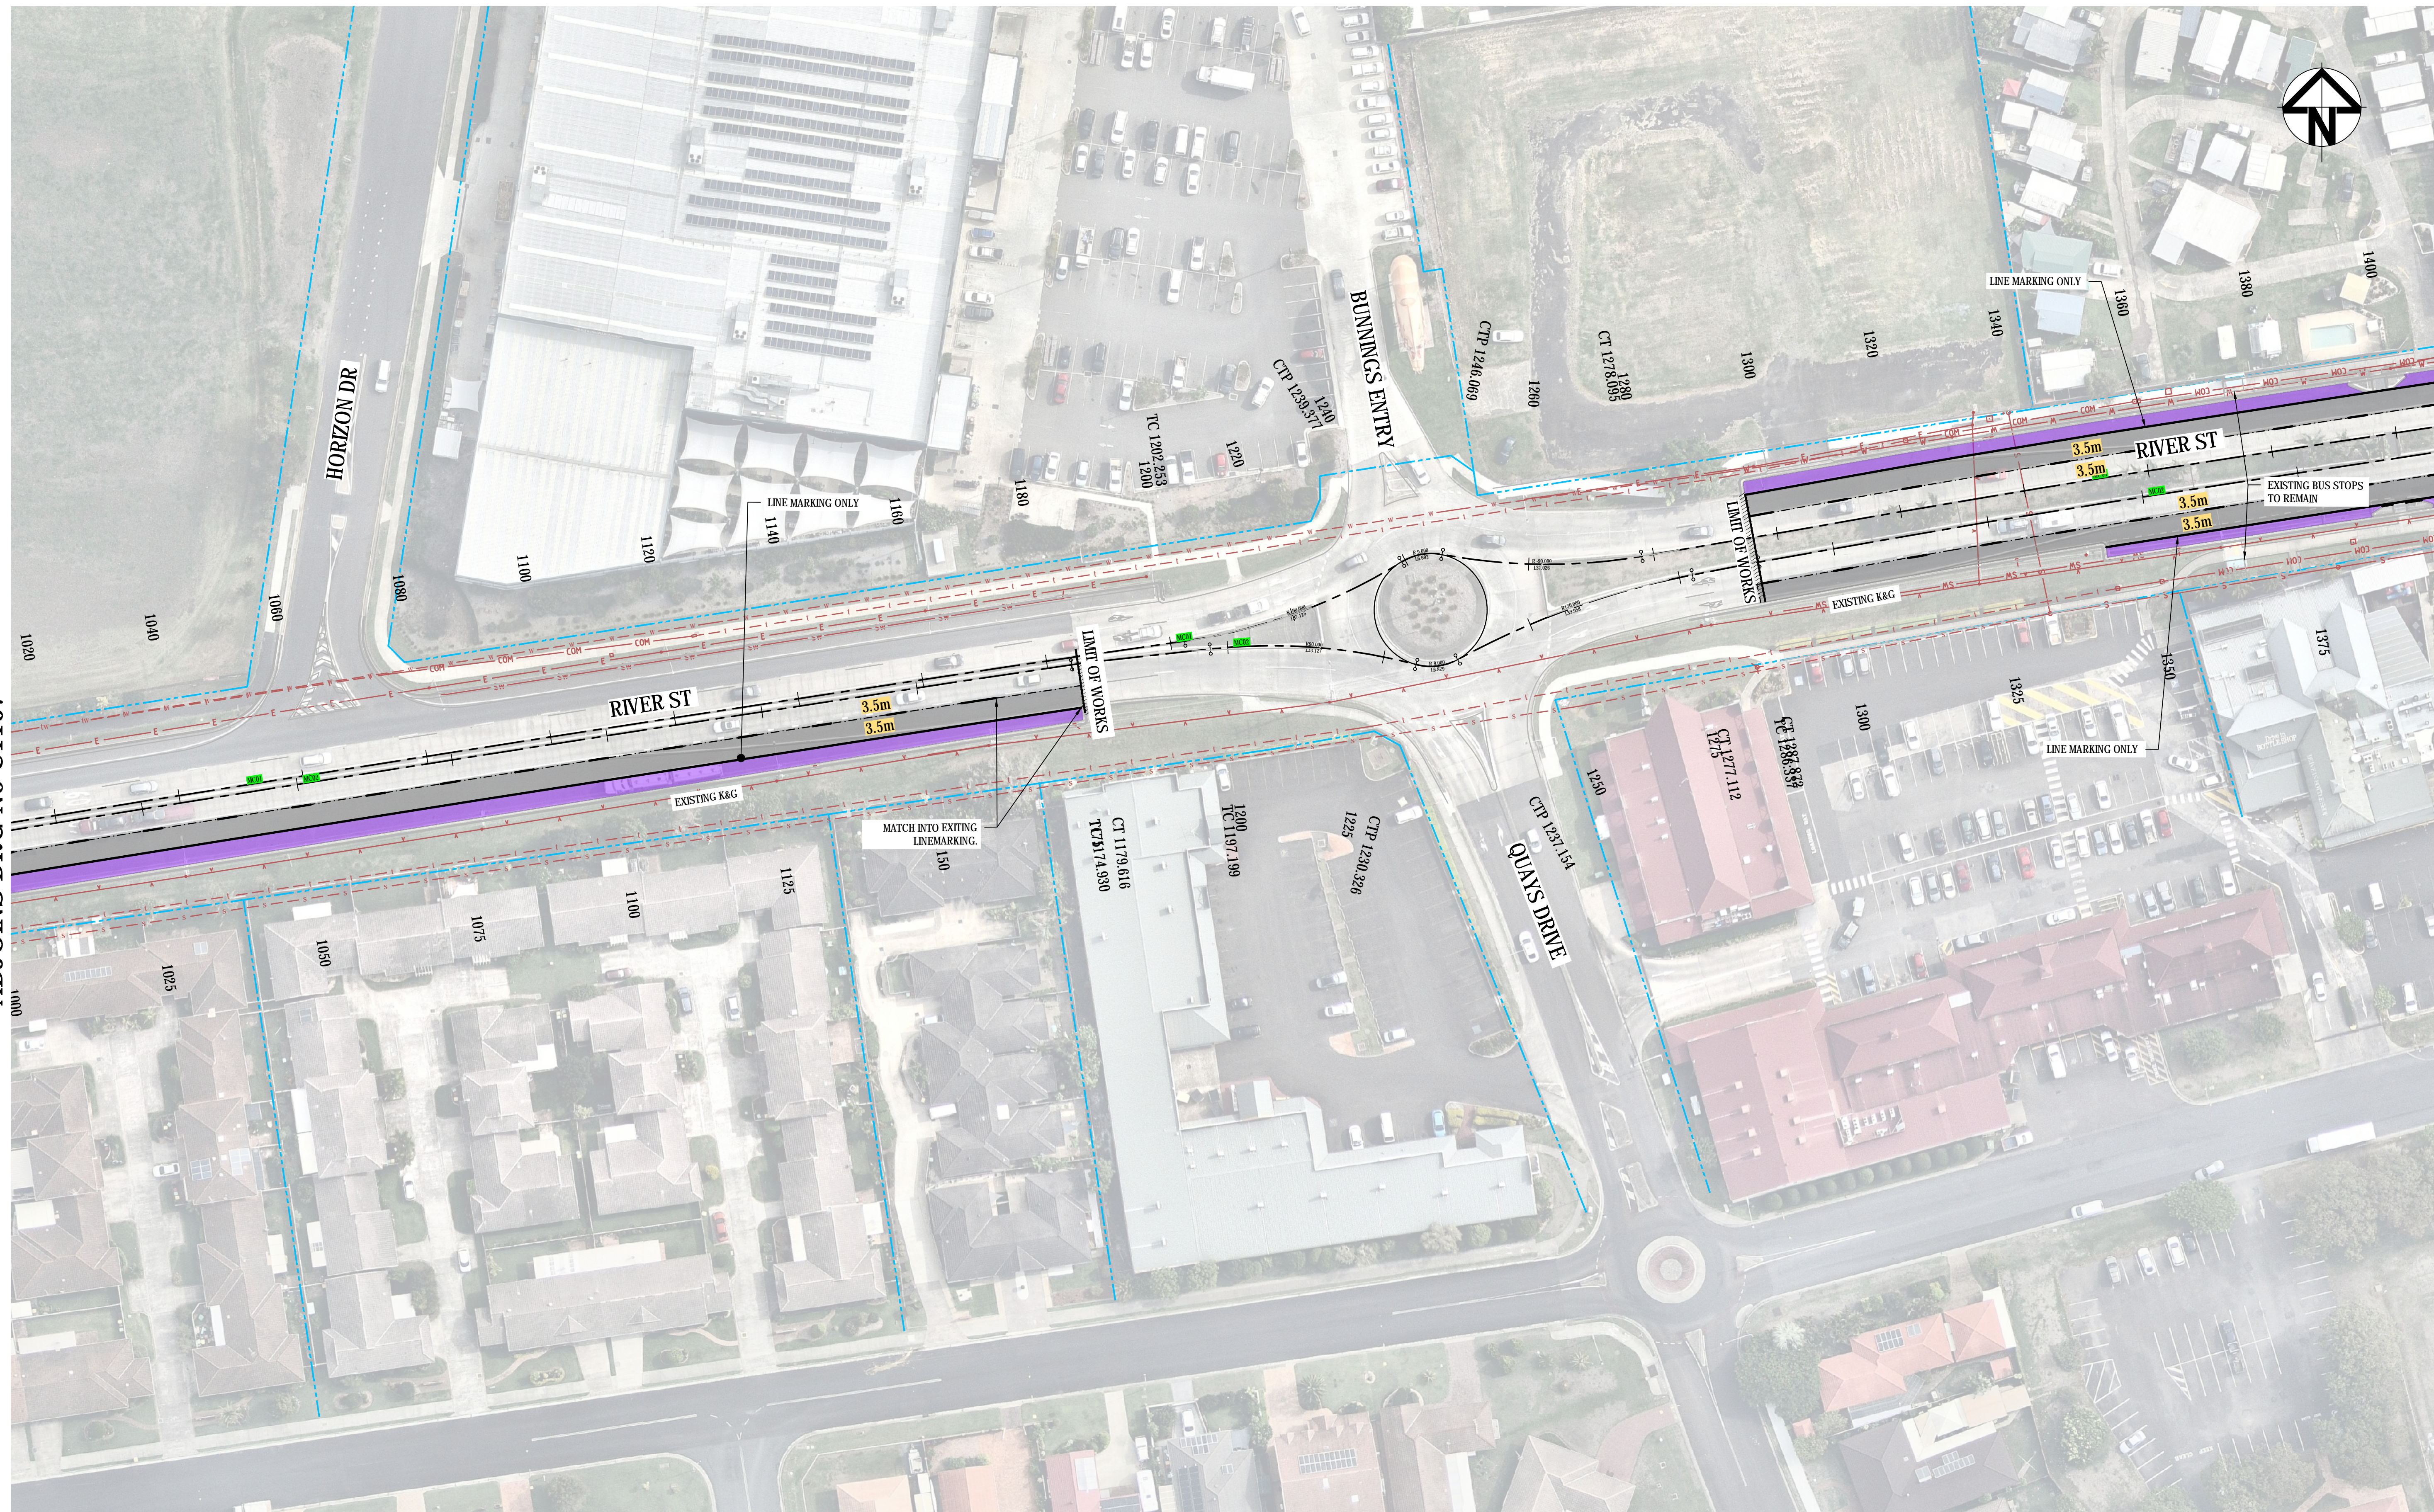

	</
--	--	----