

Missingham Park

Missingham Park will be a place thriving with fun-filled activity, by both day and night. From an urban skate park to a series of playscapes set within the trees, it will provide a network of connected social gathering spaces and experiences that encapsulate the communities desire for a family orientated parkland.


Missingham Park forms the centrepiece of the waterfront parkland. The variety of experiences provided within the parkland compliment the waterfront setting and natural landscape. Its enviable natural setting will be enhanced through an interlaced web of functional open spaces, outdoor rooms and playgrounds that create and encourage interaction within the community

Together, the spaces and variety of offering will provide multiple opportunities for cultural and community engagement and fun. Through its revitalisation it will deliver a destination parkland where you can enjoy comfort and shade of the natural landscape in a family friendly setting.

Key Elements

- Waterfront lawn for community events with new stage and amenities
- A series of play spaces, including the feature adventure playground themed around a 'casuarina forest'
- Social gathering pavilions adjacent to breakout lawns and play spaces
- Expanded skate park with street skate plaza and scooter track
- Half court Basketball court and space for community exercise
- Waterfront promenade with seating
- Improved pathway network and access throughout the park
- Retain significant trees and habitat areas
- Preserve native grass mounds and significant riparian vegetation
- Interpretative signage providing information about the estuary and indigenous culture
- Space for approved small scale, mobile commercial vendors
- Retain views to the water and the bar



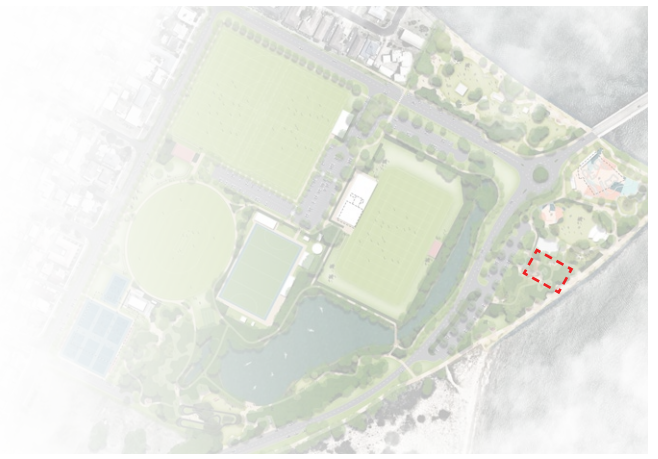


INDICATIVE VIEW OF MISSINGHAM PARK



LEGEND

Missingham Park site area	01
Reconfigured parking area and drop-off zone	02
Half court basketball and additional hard-stand for events and exercise groups	03
Event lawn	04
New stage and amenities block	05
Toddler playground utilising existing shade structure	06
'Casuarina' adventure playground with climbing nets, slide and swings	07
Interactive discovery playground	08
Existing vegetation with increased native ground cover and shrub planting	09
Widened waterfront path with seating and landscape pavilions	10
Expanded skate park to include street plaza and hardscape for events	11
Scooter loop	12
Waterfront lawn overlooking the bar (historic bridge features retained)	13
Playscape pathways	14
Safe pedestrian road crossing point	15
Retained significant trees	16
Existing native grassland to be protected	17
Interpretative signage providing information about the estuary and / or local indigenous or other cultures	18
Space for small scale mobile commercial vendors	19
Bike, scooter and skateboard racks	20
Shade structure with seating	21
Shaded lawn area	21

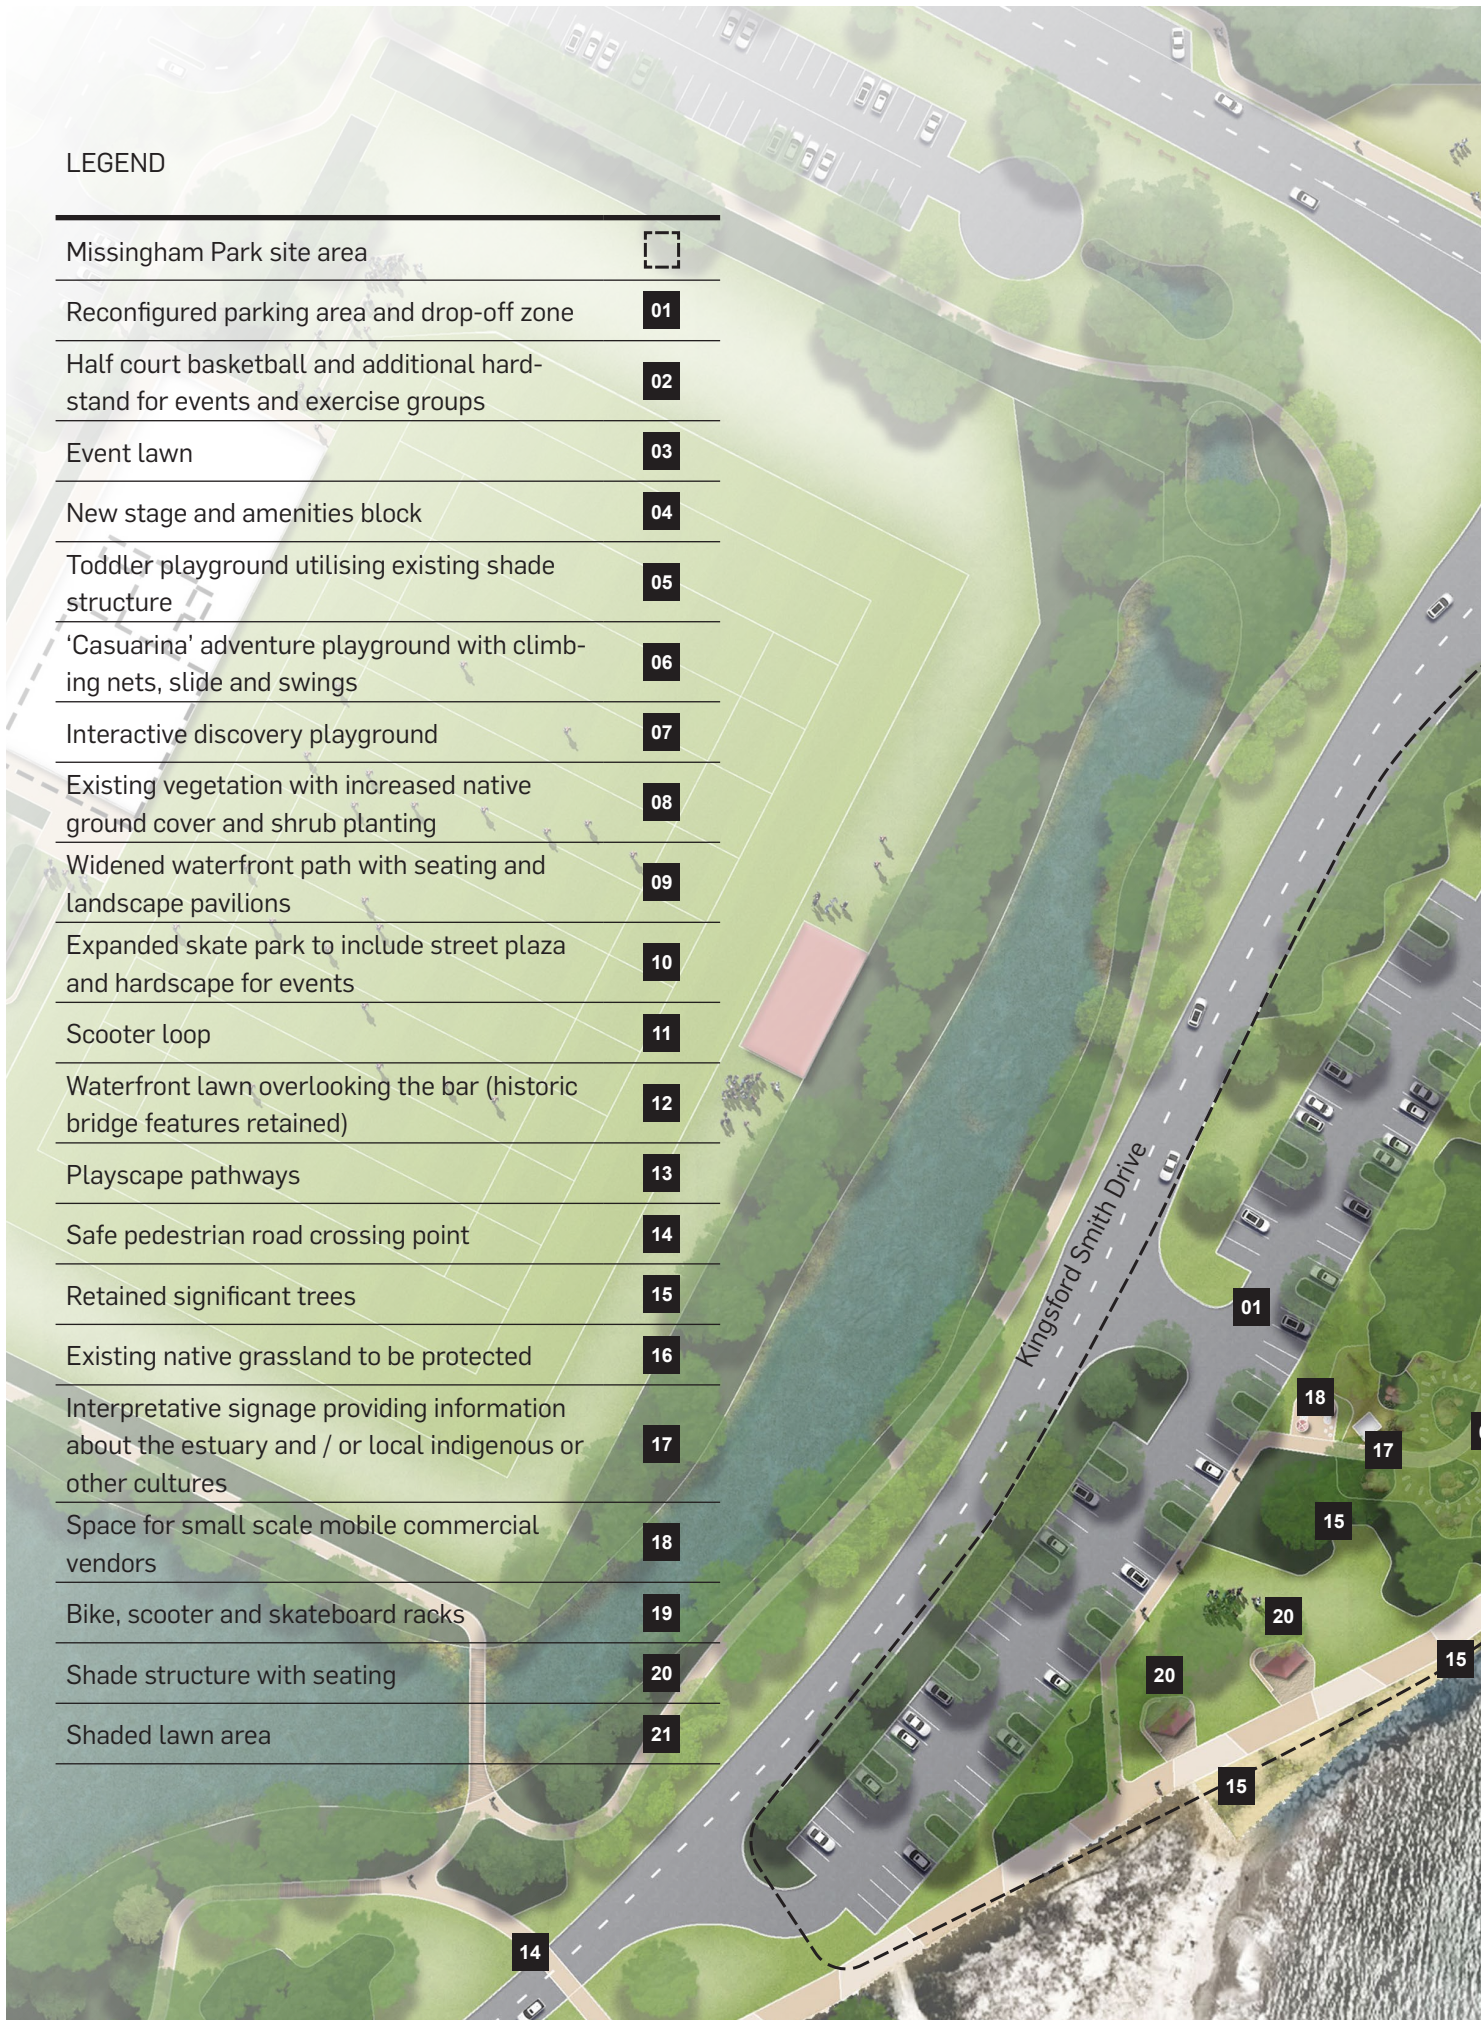



SCALE 1:1250 0 10 20 30 40 50



Exemplar imagery of key elements and landscape character



Playground




Waterfront seating



Informal gathering on breakout lawns



Skatepark seating and shaded seating

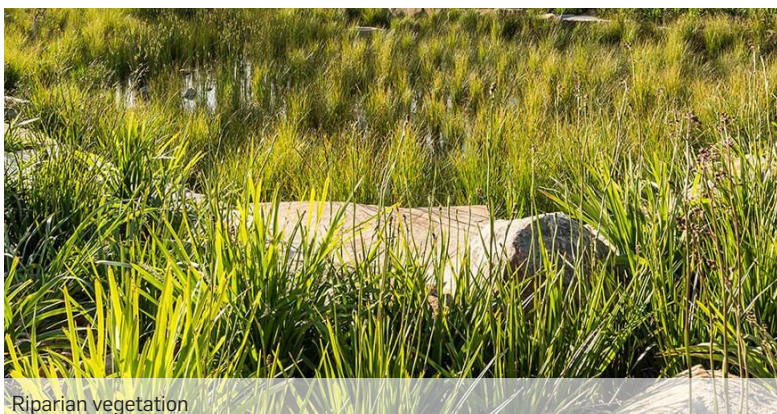

Riparian vegetation



Basketball court



Landscape pavilions and BBQ areas by playground and waterfront



Skatepark



Playground



Scooter loop



Waterfront promenade