

ROAD RECONSTRUCTION REGATTA AVENUE (SEGMENT 10)

BALLINA ISLAND


ISSUE B 2020 AUGUST

CONSTRUCTION DRAWINGS


DRAWING	SHEET	ISSUE	DATE	TITLE
SR20_42_2	1 OF 4	B	08/09/2020	ROAD LAYOUT PLAN
SR20_42_2	2 OF 4	A	08/09/2020	ROAD LONG SECTION AND CROSS SECTIONS
SR20_42_2	3 OF 4	A	08/09/2020	ROAD CROSS SECTIONS
SR20_42_2	4 OF 4	B	08/09/2020	LINEMARKING PLAN



LOCALITY PLAN

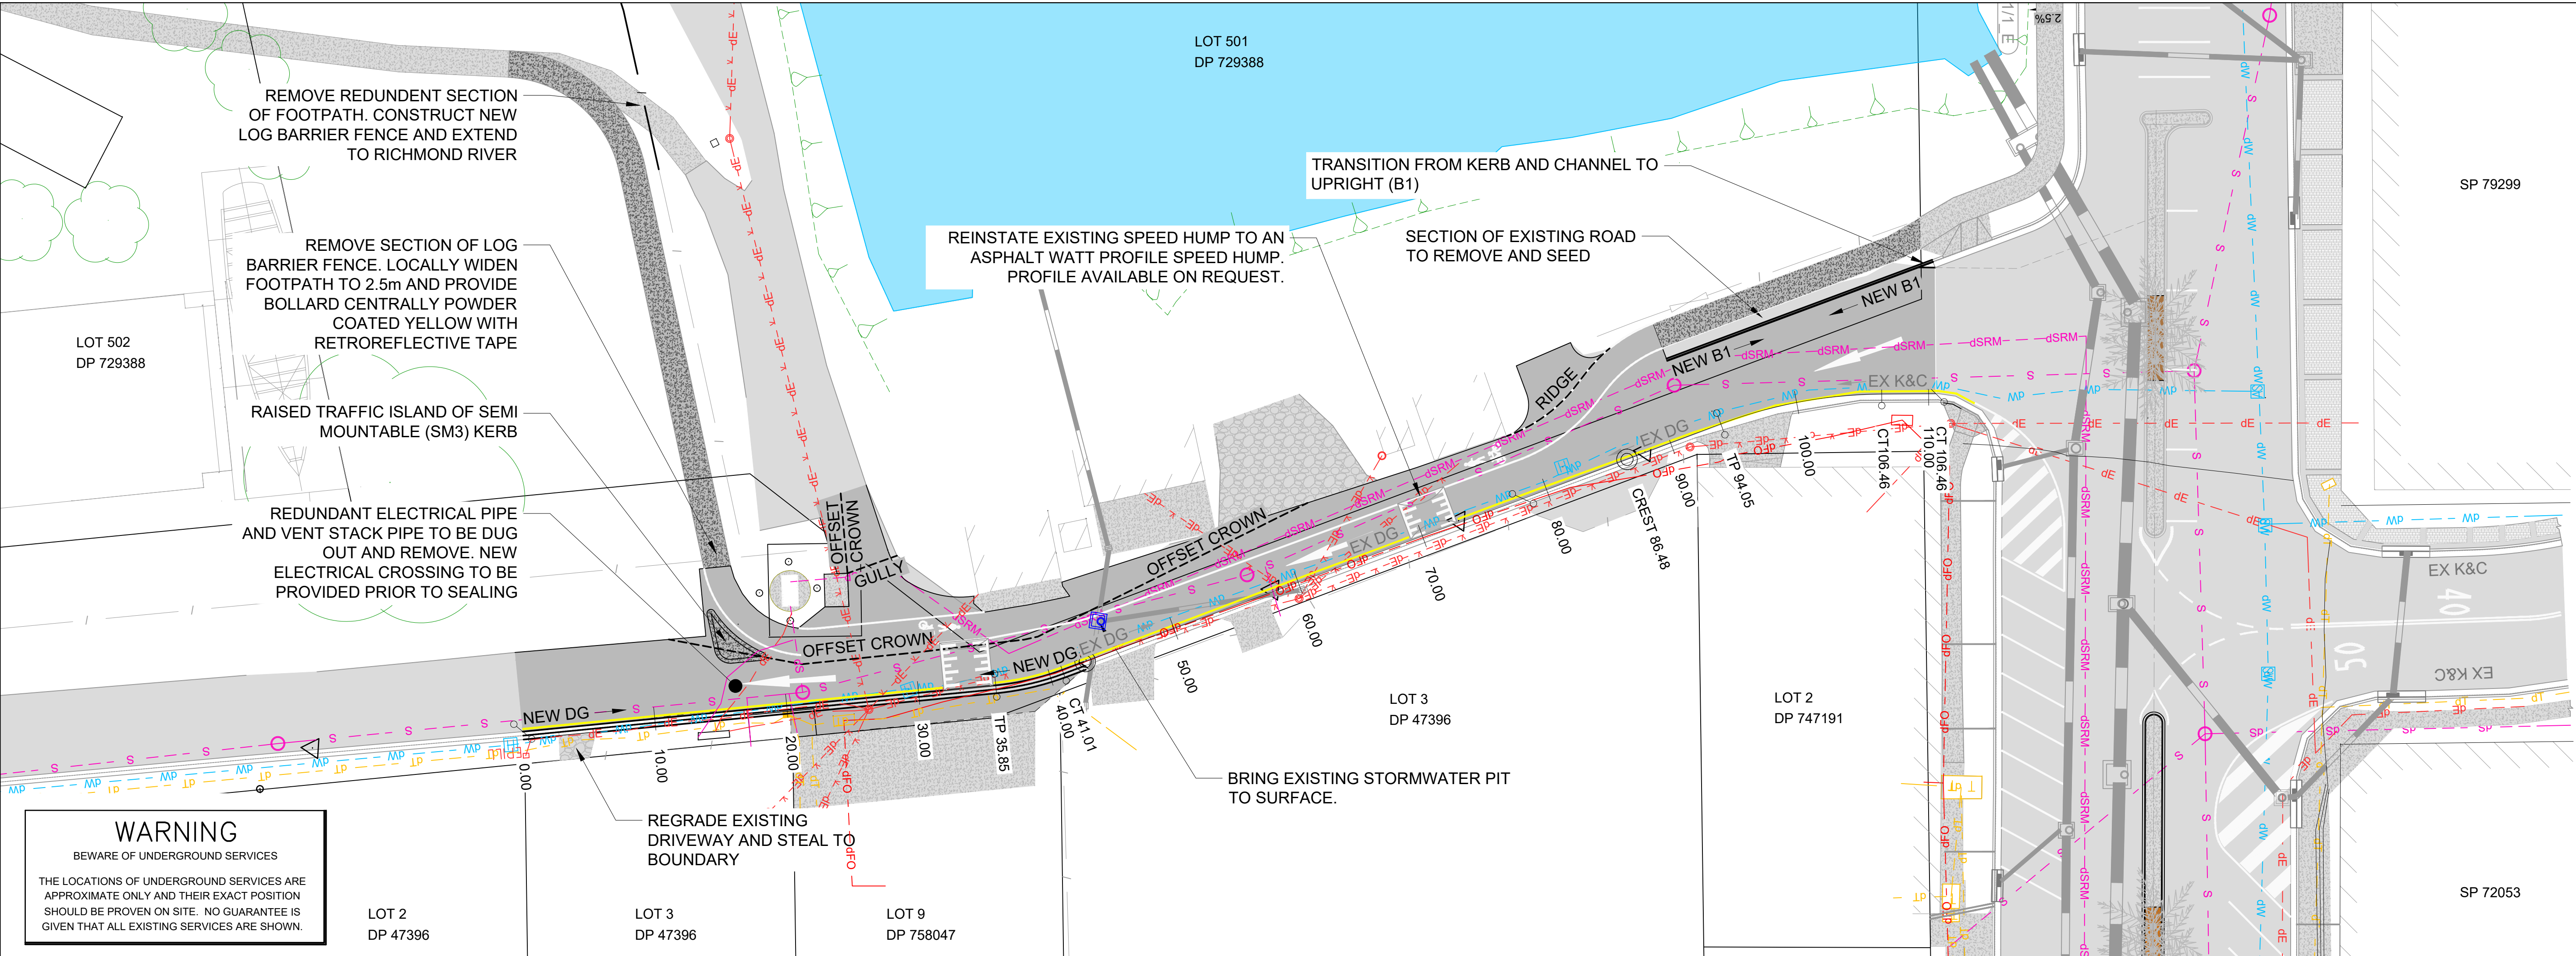


WARNING
BEWARE OF UNDERGROUND SERVICES
THE LOCATIONS OF UNDERGROUND SERVICES ARE APPROXIMATE ONLY AND THEIR EXACT POSITION SHOULD BE PROVEN ON SITE. NO GUARANTEE IS GIVEN THAT ALL EXISTING SERVICES ARE SHOWN.

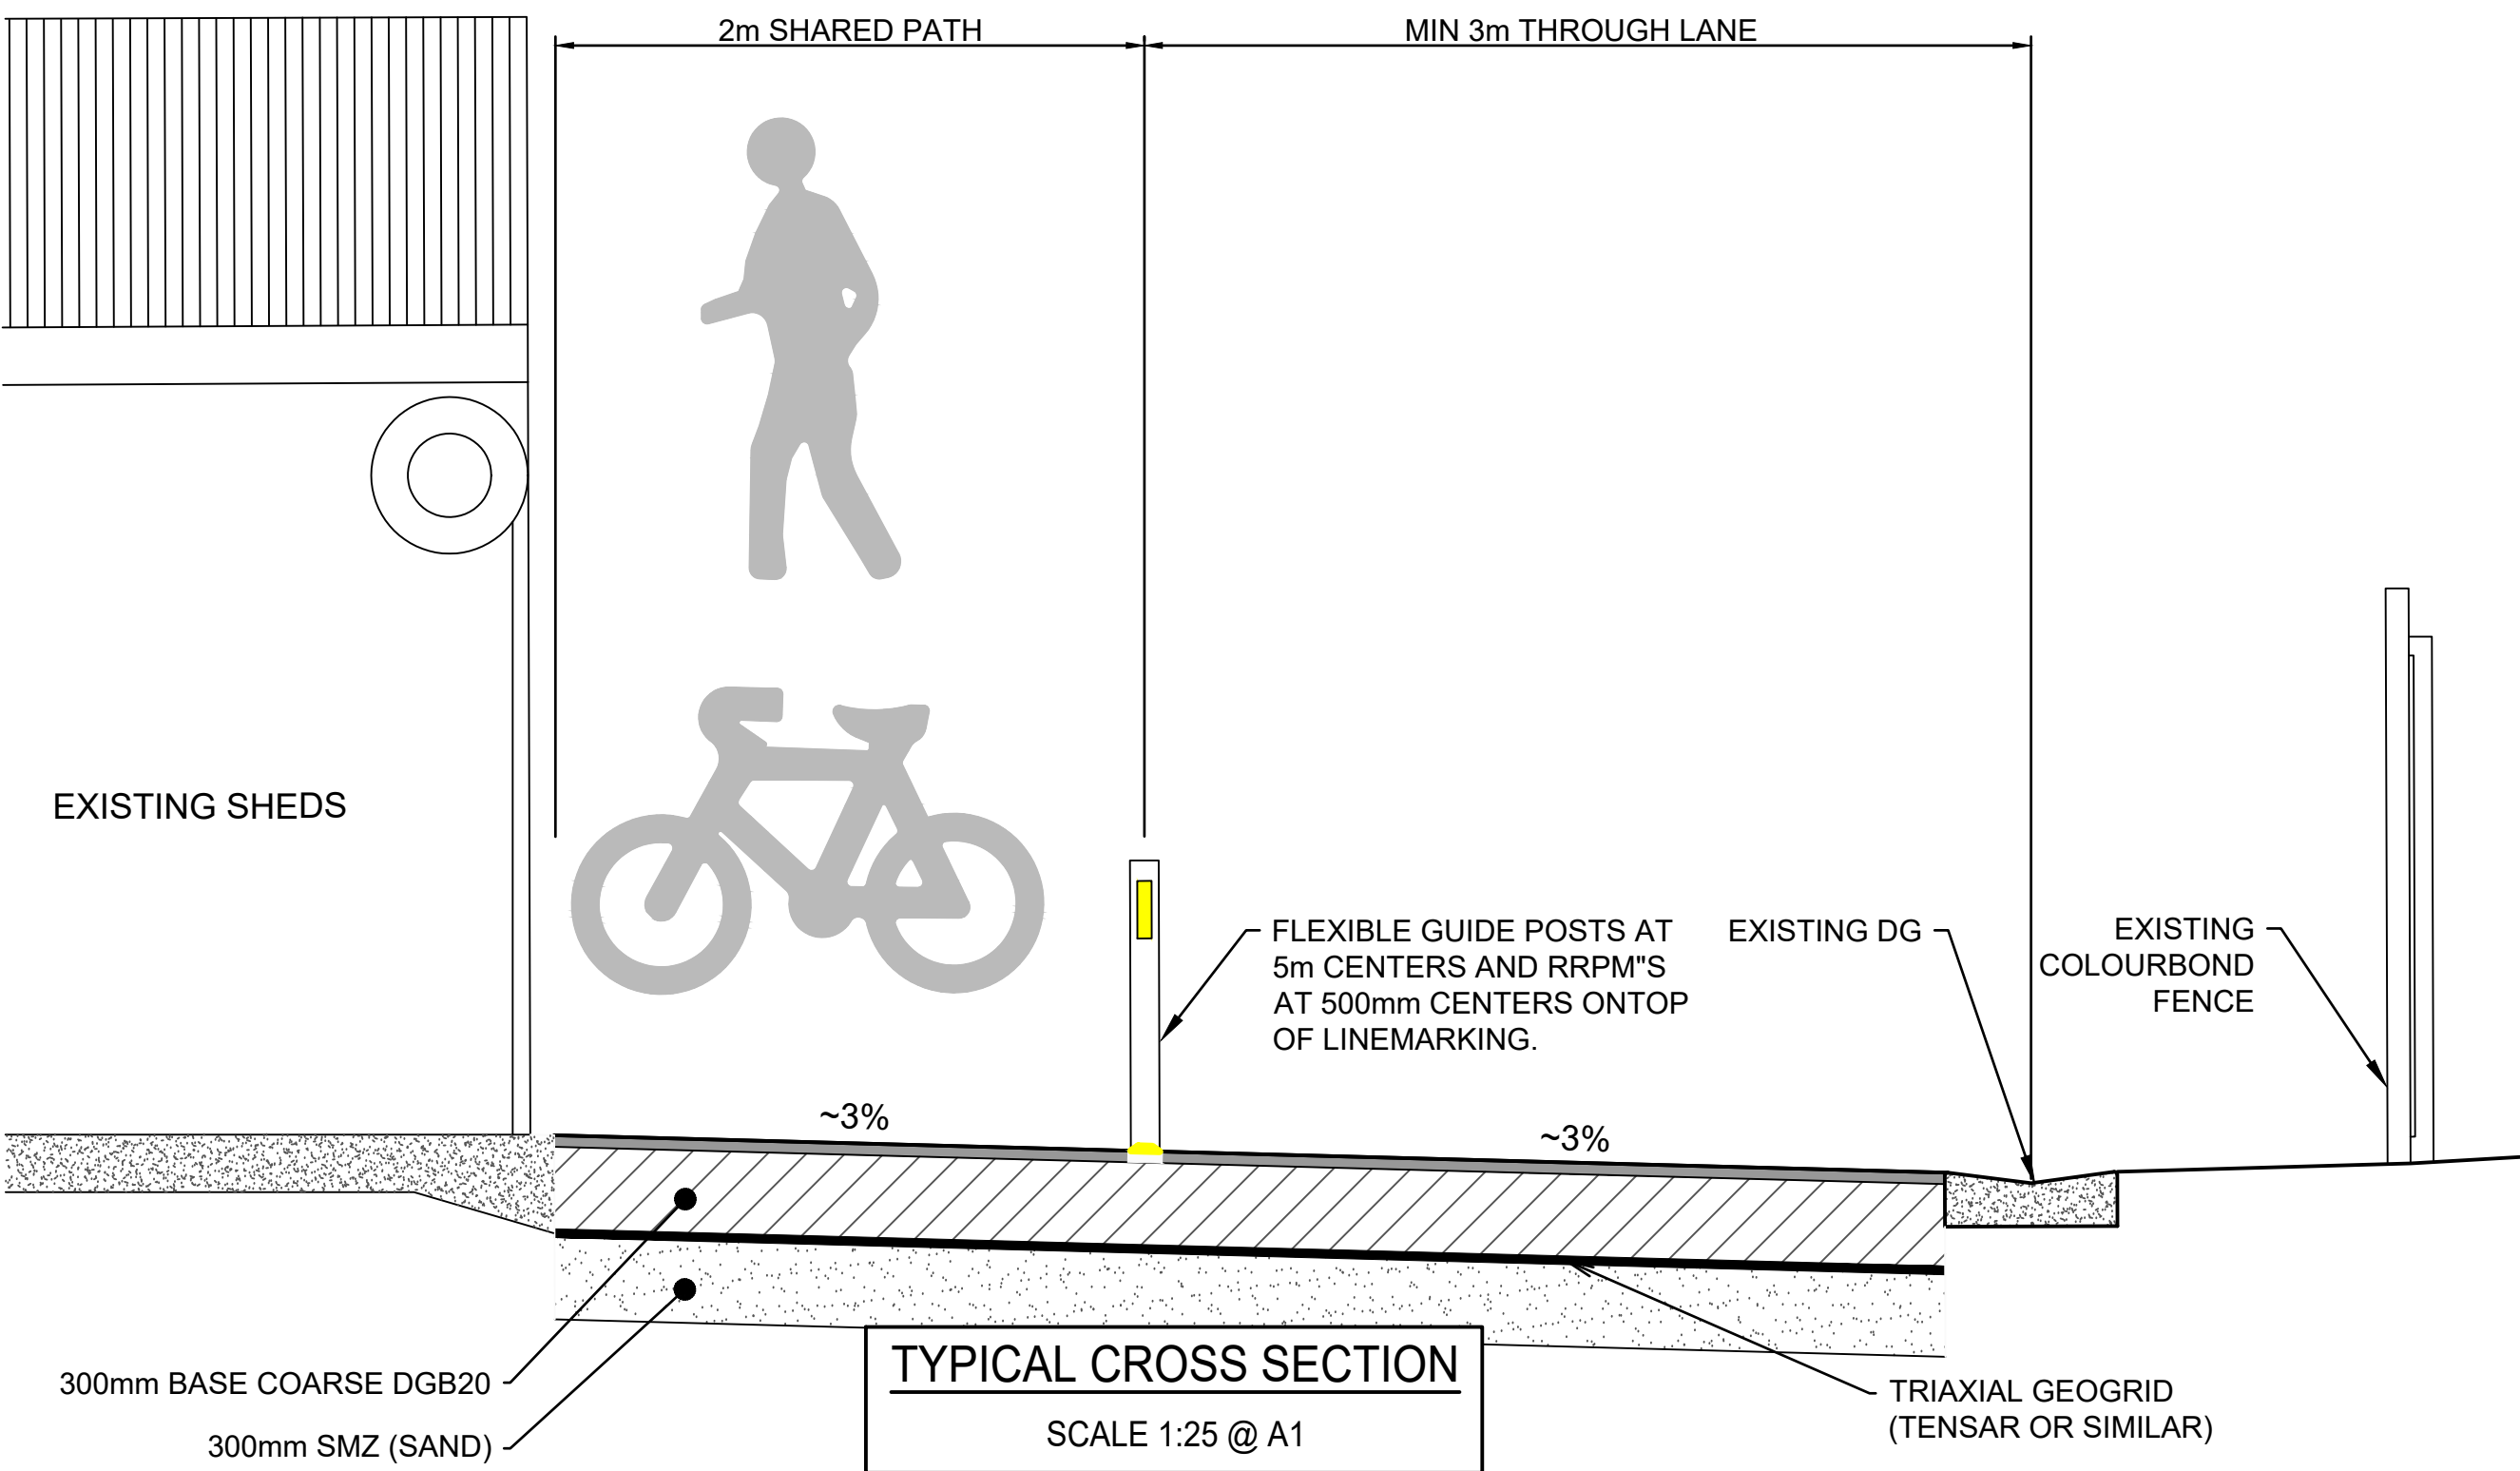


LAYOUT PLAN
SCALE 1:250 @A1

LEGEND
GENERAL

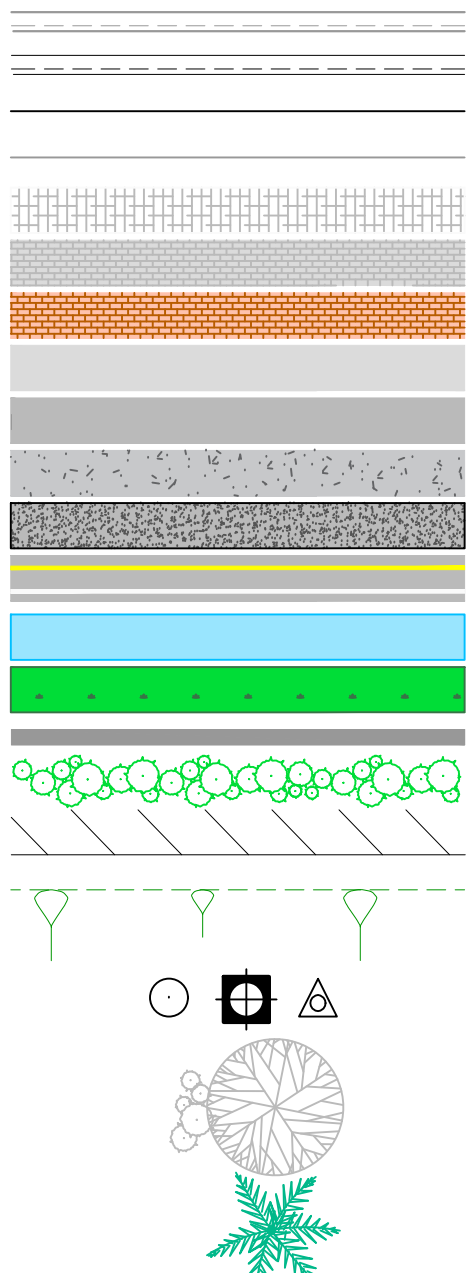


SERVICES & UTILITIES

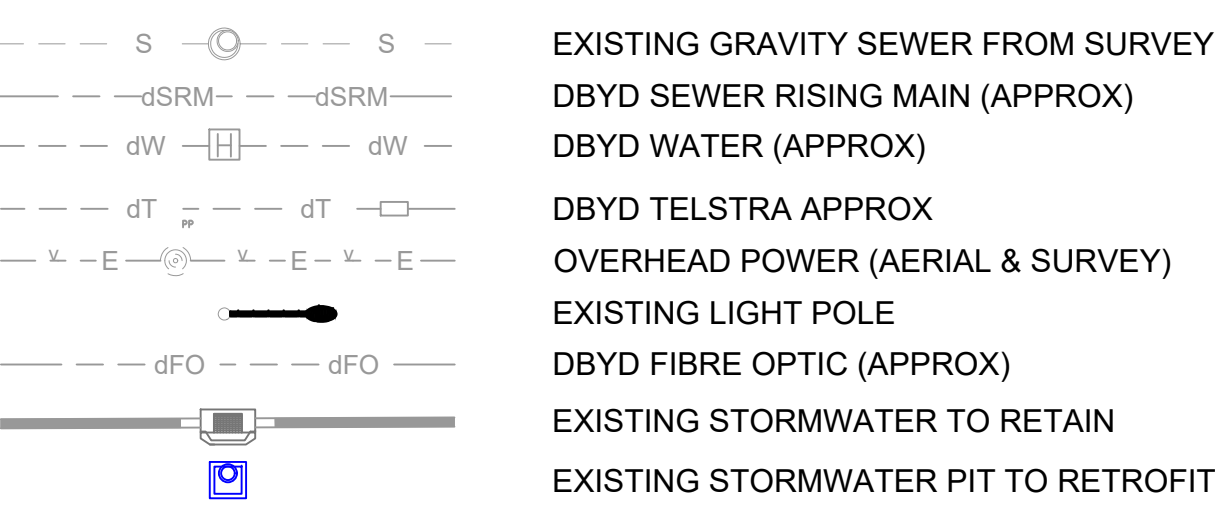


ABBREVIATIONS USED:

DG	DISH GUTTER
K & C	KERB AND CHANNEL
SM	SEMI-MOUNTABLE KERB
SM3	SEMI-MOUNTABLE KERB TYPE 3

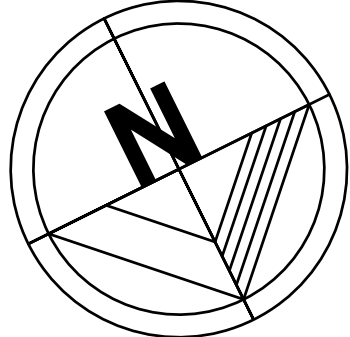

SCALES:

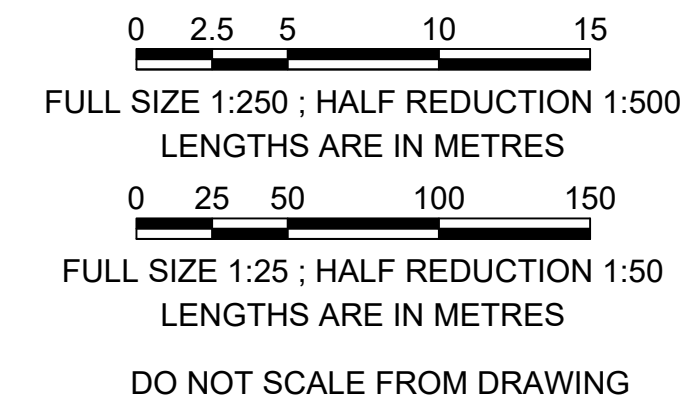


B	AUG 20	SA	UPDATED TO REVISED SCOPE	
A	APR 19	SA	-	
No.	Date	By	Change	X'd
			Amendments	



SURVEY	MARTIN 7082019	DESIGNED	SA
DATE	7/08/2019	DRAWN	SA
F.B.	L.B.	CHECKED	
DATUM	AHD	APPROVED	
DRAWING	MARTIN ST SEGMENT 10 RECONSTRUCTION		
	SHEET 1 OF 4		





BALLINA SHIRE COUNCIL			
RECONSTRUCTION MARTIN ST SEGMENT 10 ROAD LAYOUT PLAN			
Scale	SCALE [H] 1:250 SCALE [V]	Plan No. SR20_42_2	A1

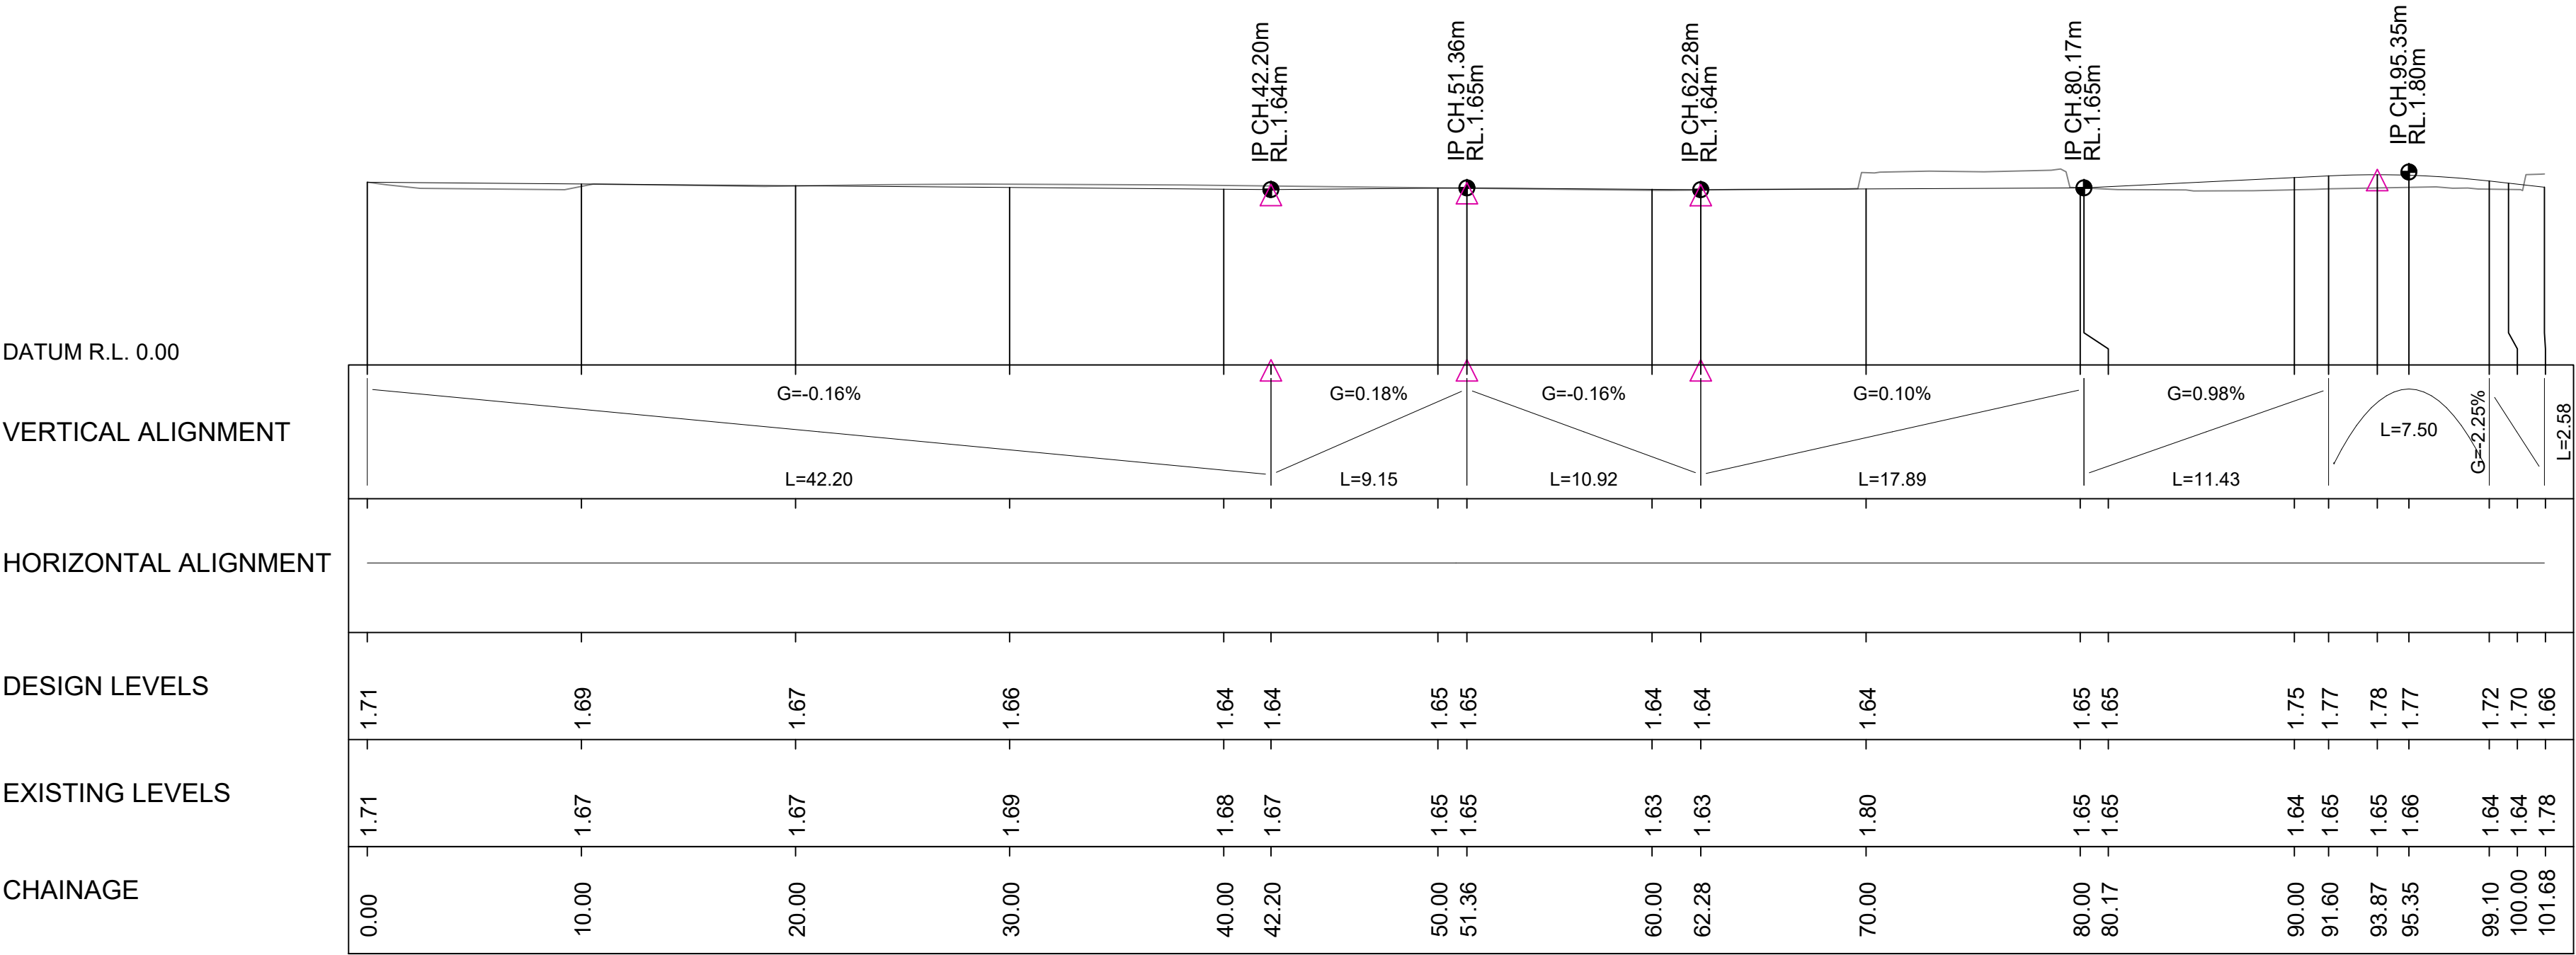

LONGITUDINAL SECTION

SCALE V: 1:250 @A1



SCALE H: 1:50 @A1

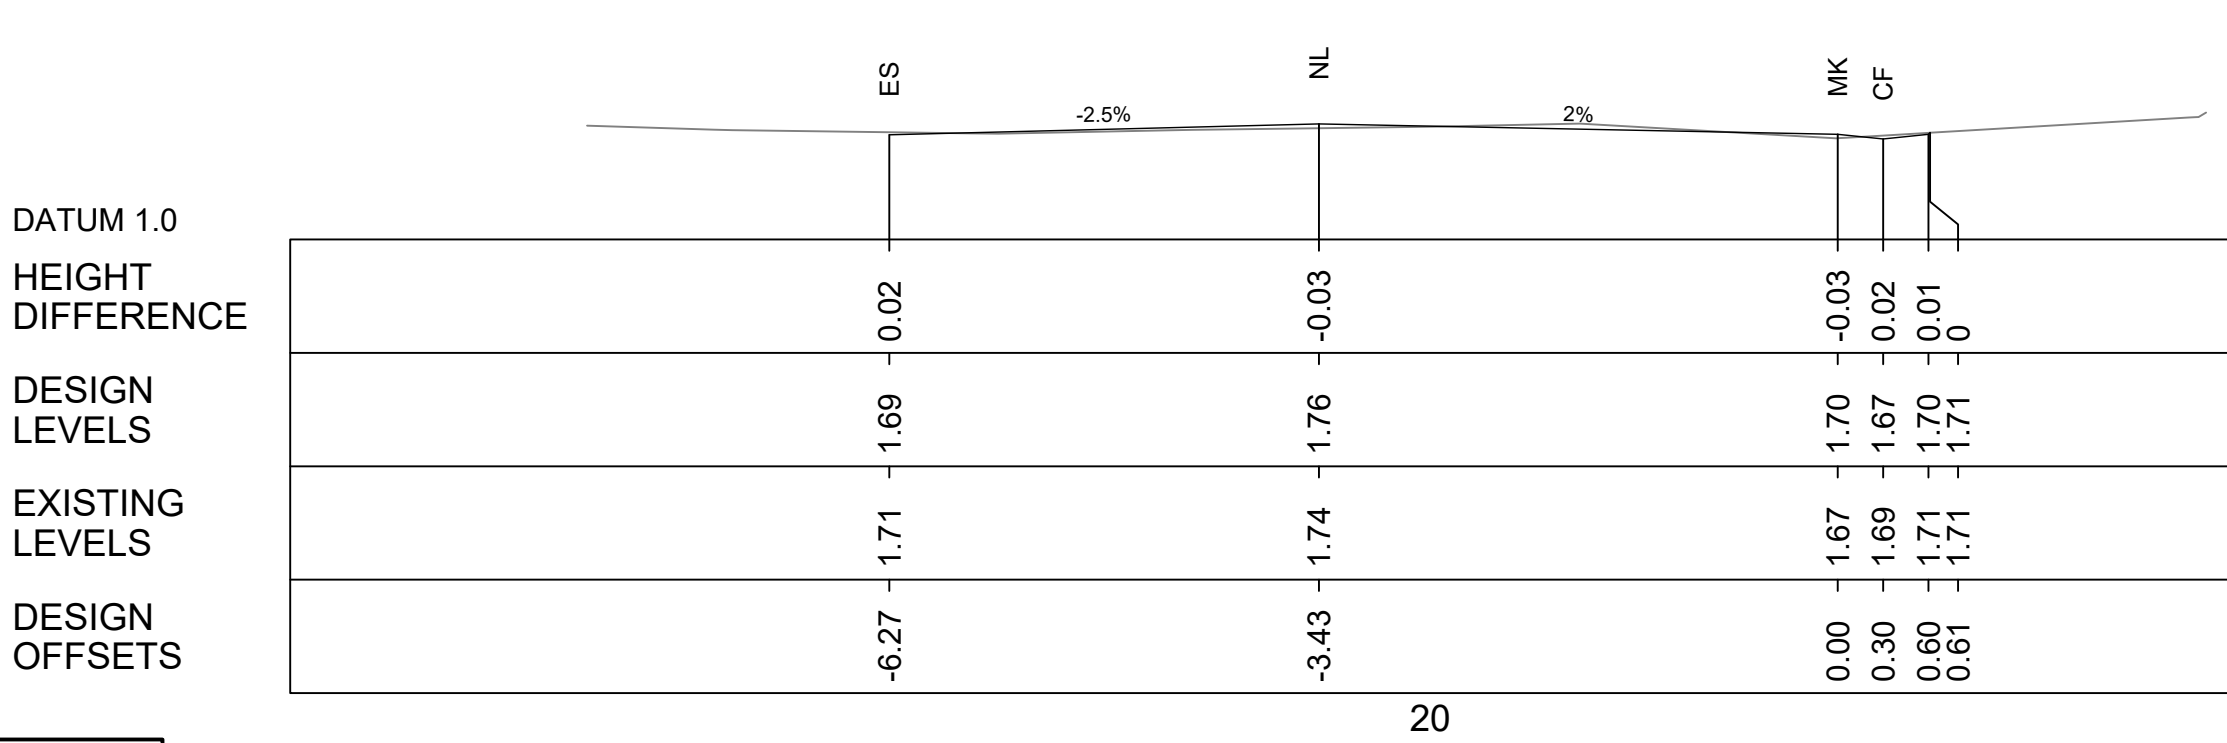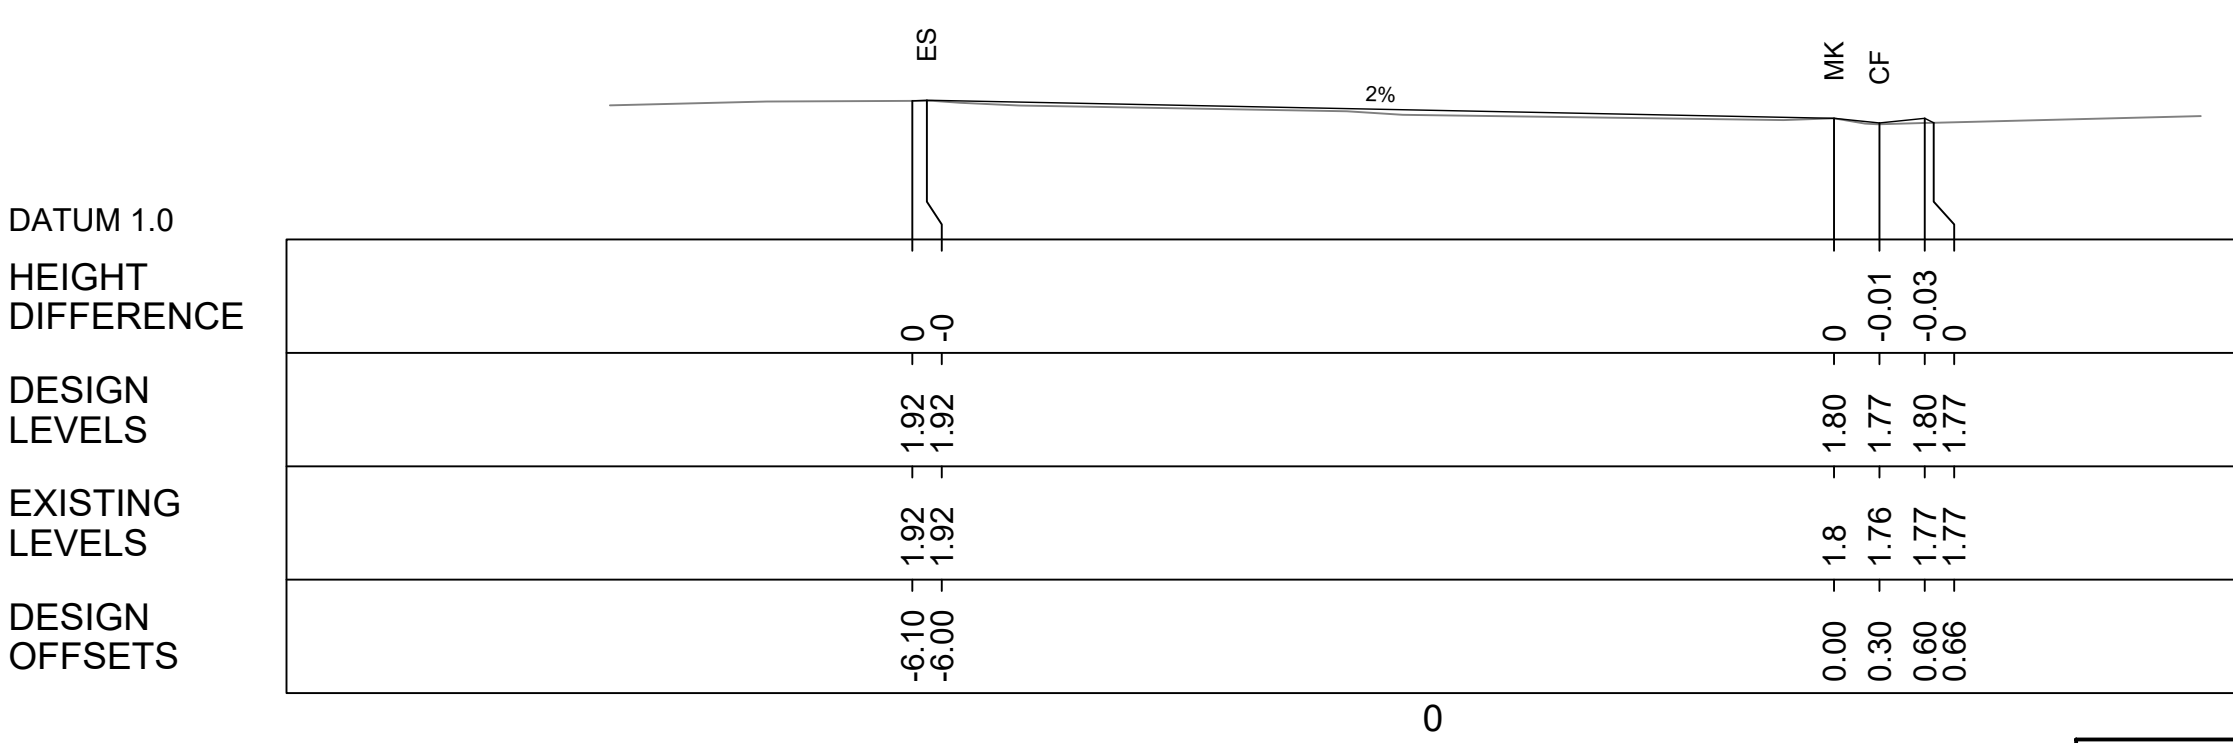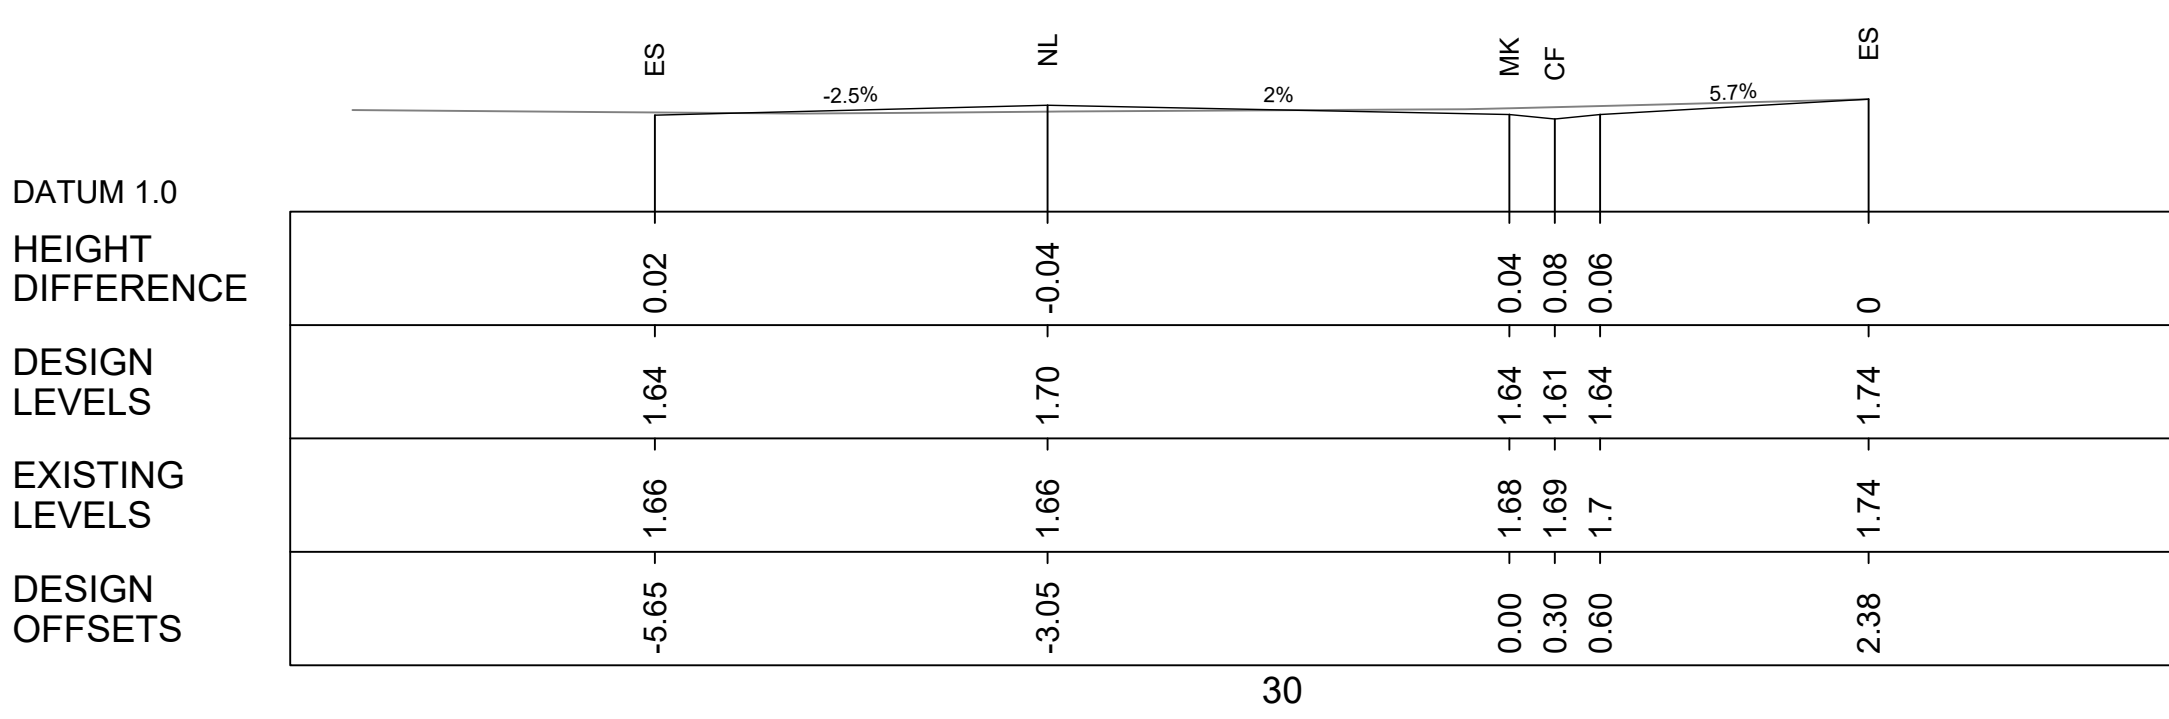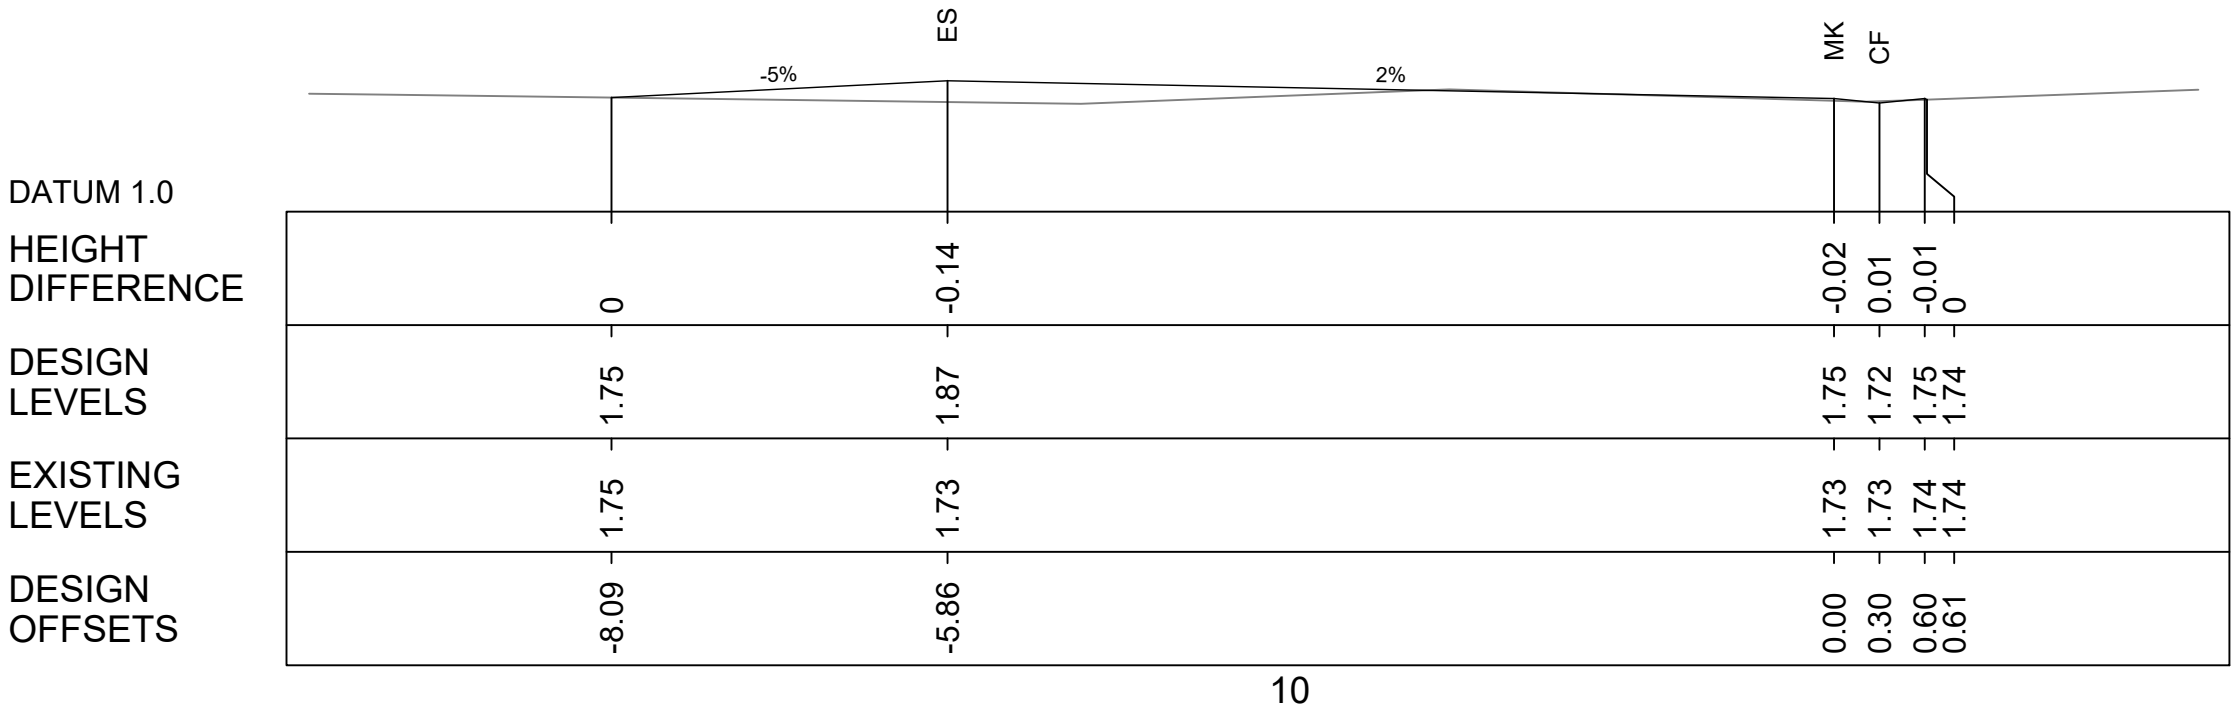

CROSS SECTIONS

SCALE 1:50 @ A:1

SCALES:

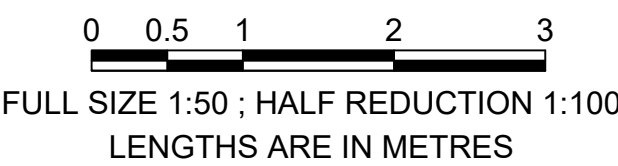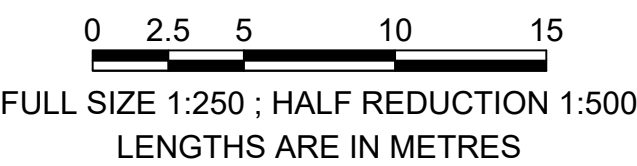

DO NOT SCALE FROM DRAWING

	SEP19	SA	-	
No.	Date	By	Change	X'd
Amendments				











SURVEY	MARTIN 7082019	DESIGNED	SA
DATE	7/08/2019	DRAWN	SA
F.B.	L.B.	CHECKED	
DATUM	AHD	APPROVED	
DRAWING	MARTIN ST SEGMENT 10 RECONSTRUCTION		
SHEET 2 OF 4			


BALLINA SHIRE COUNCIL

RECONSTRUCTION MARTIN ST SEGMENT 10
ROAD LONG SECTIONS AND CROSS SECTIONS


Scale	SCALE [H] 1:250 SCALE [V]	Plan No. SR20_03_2	A1
-------	------------------------------	-----------------------	----

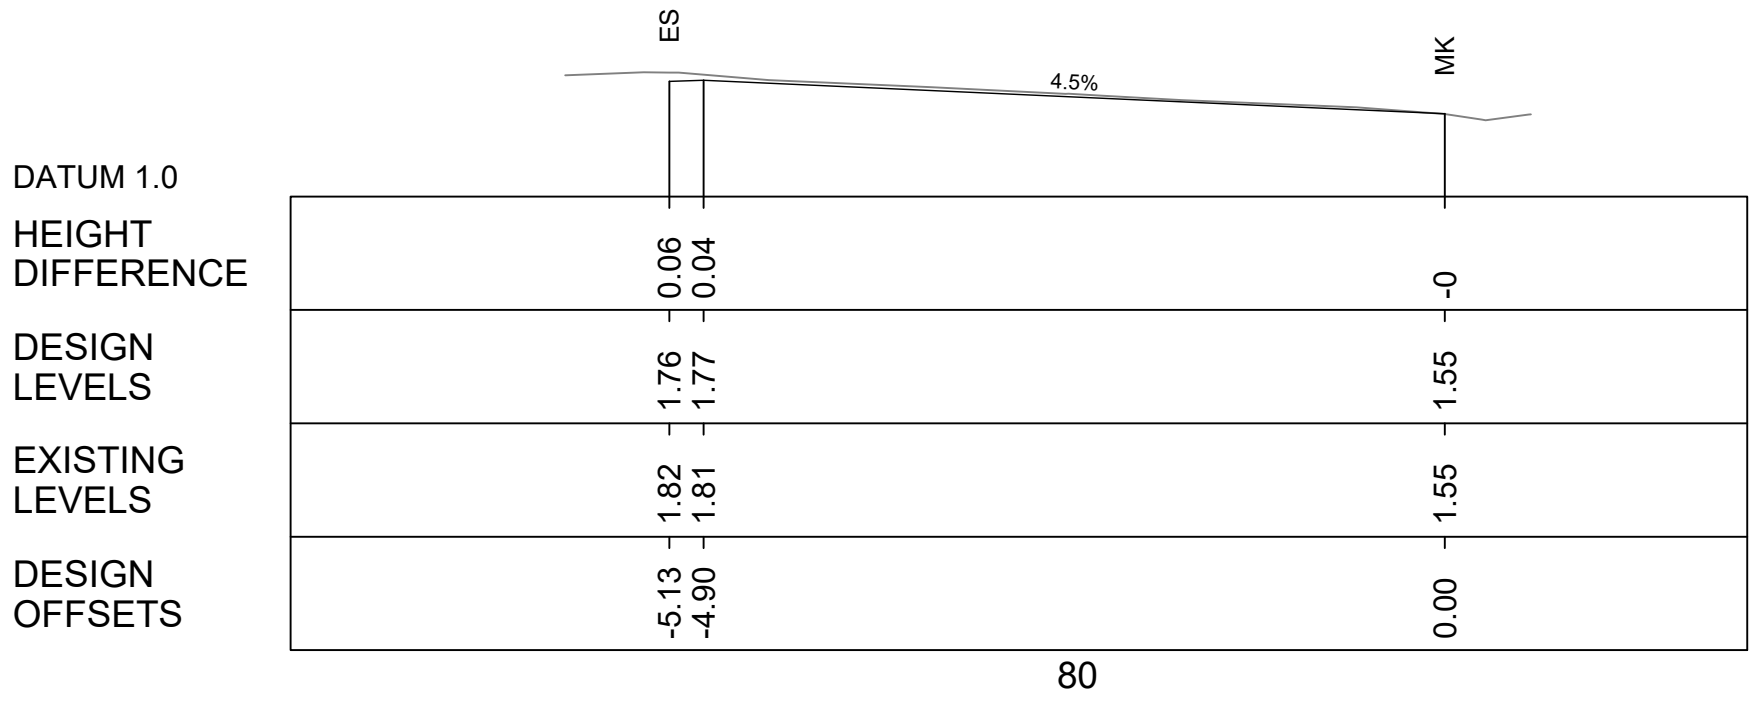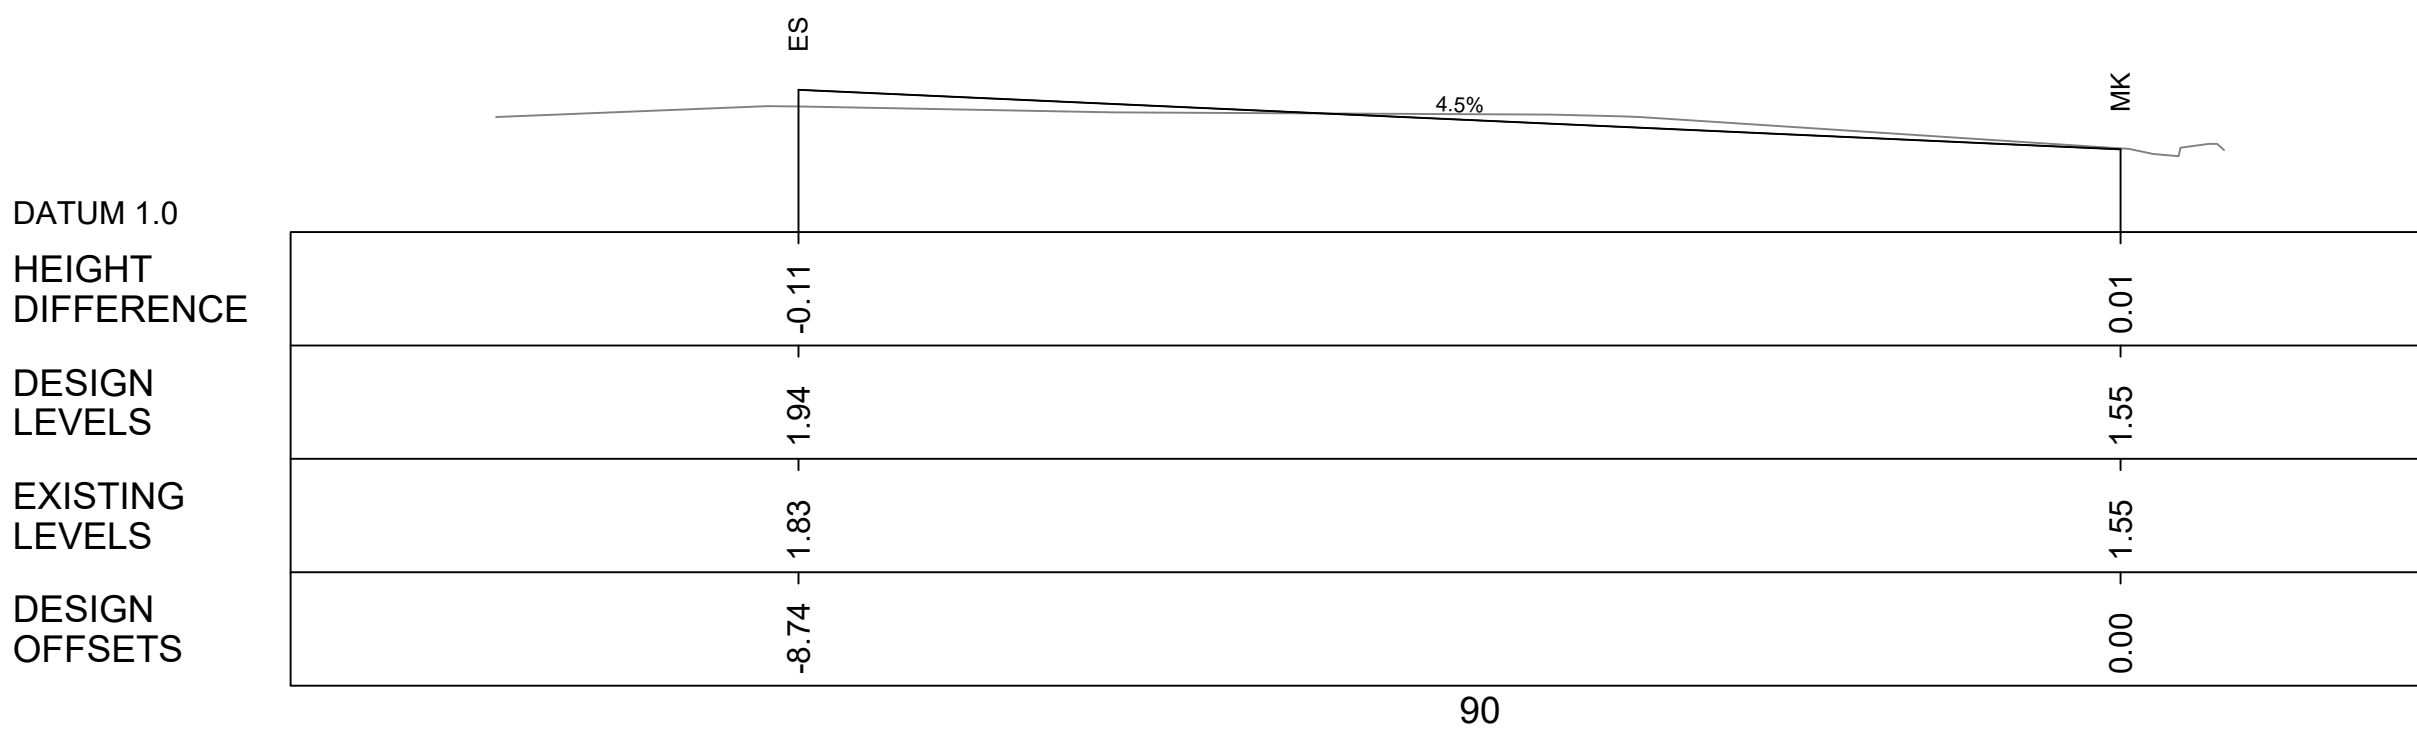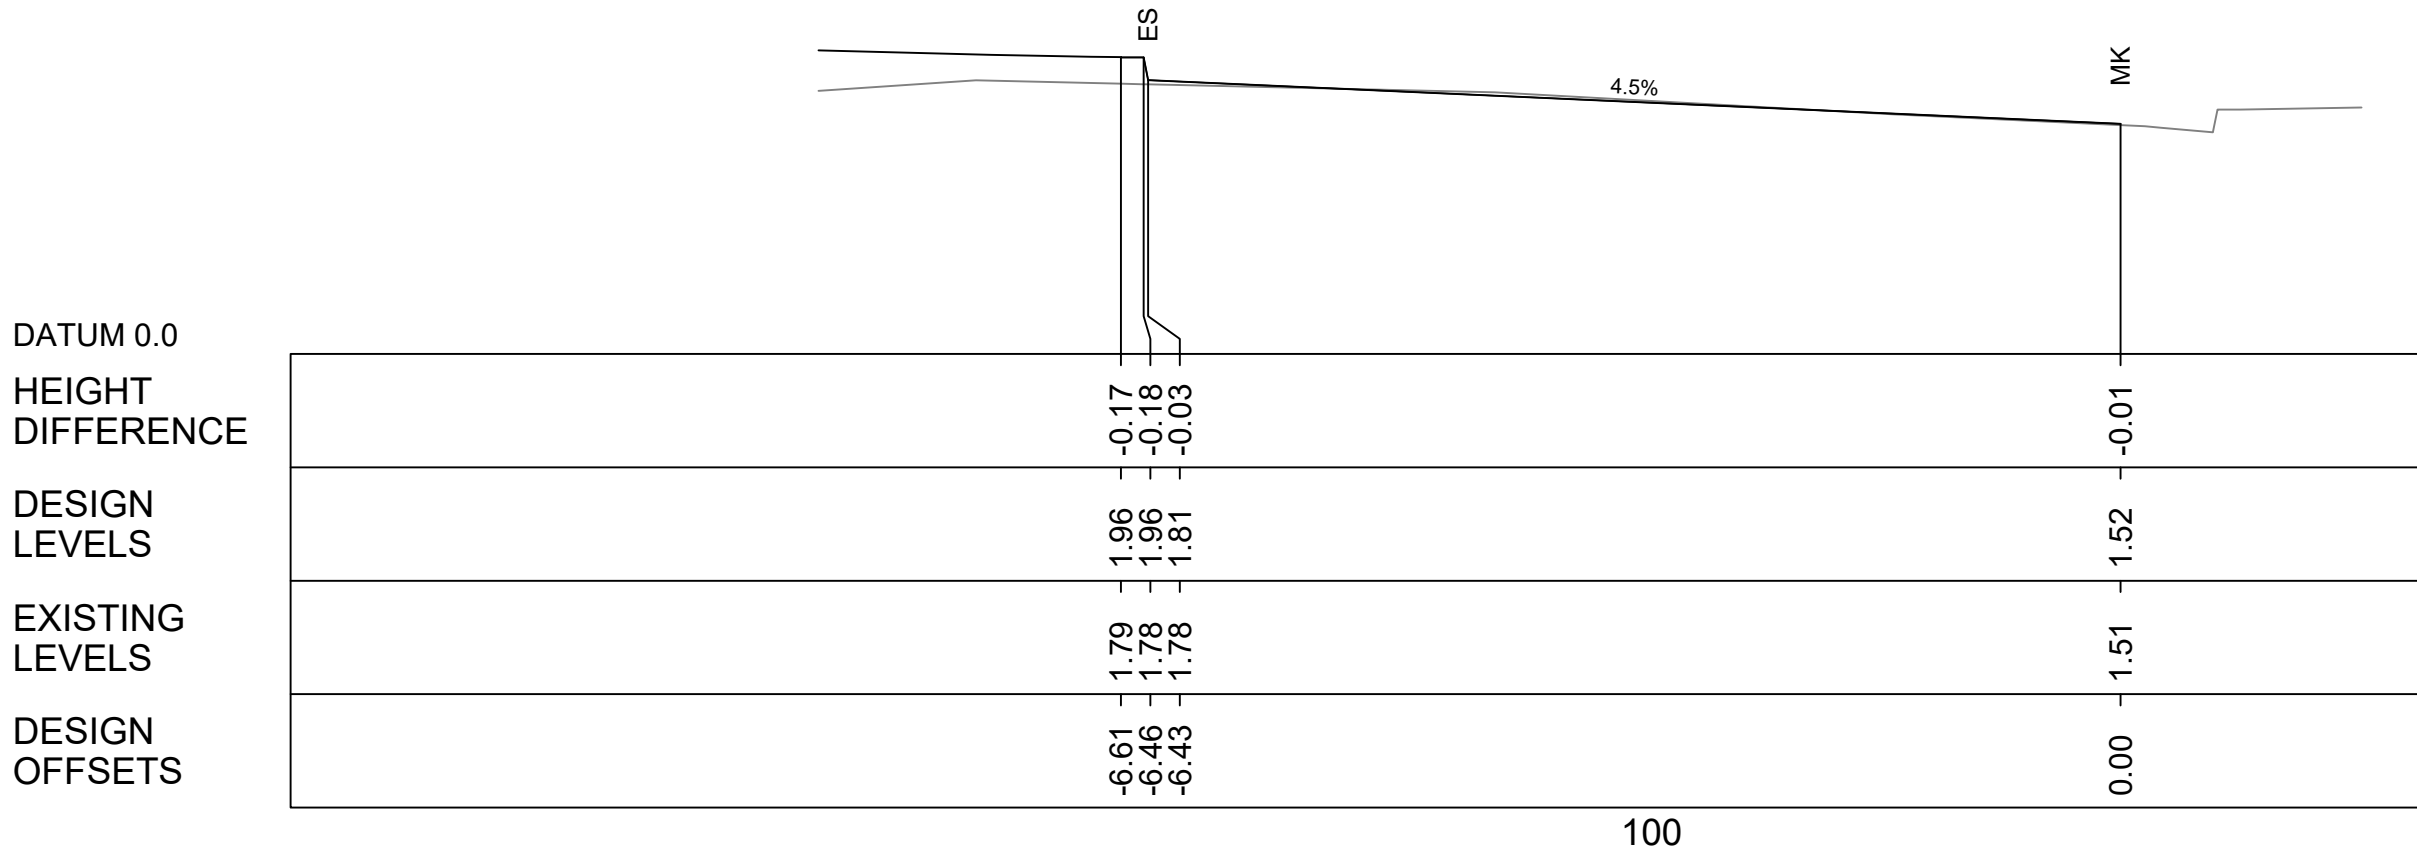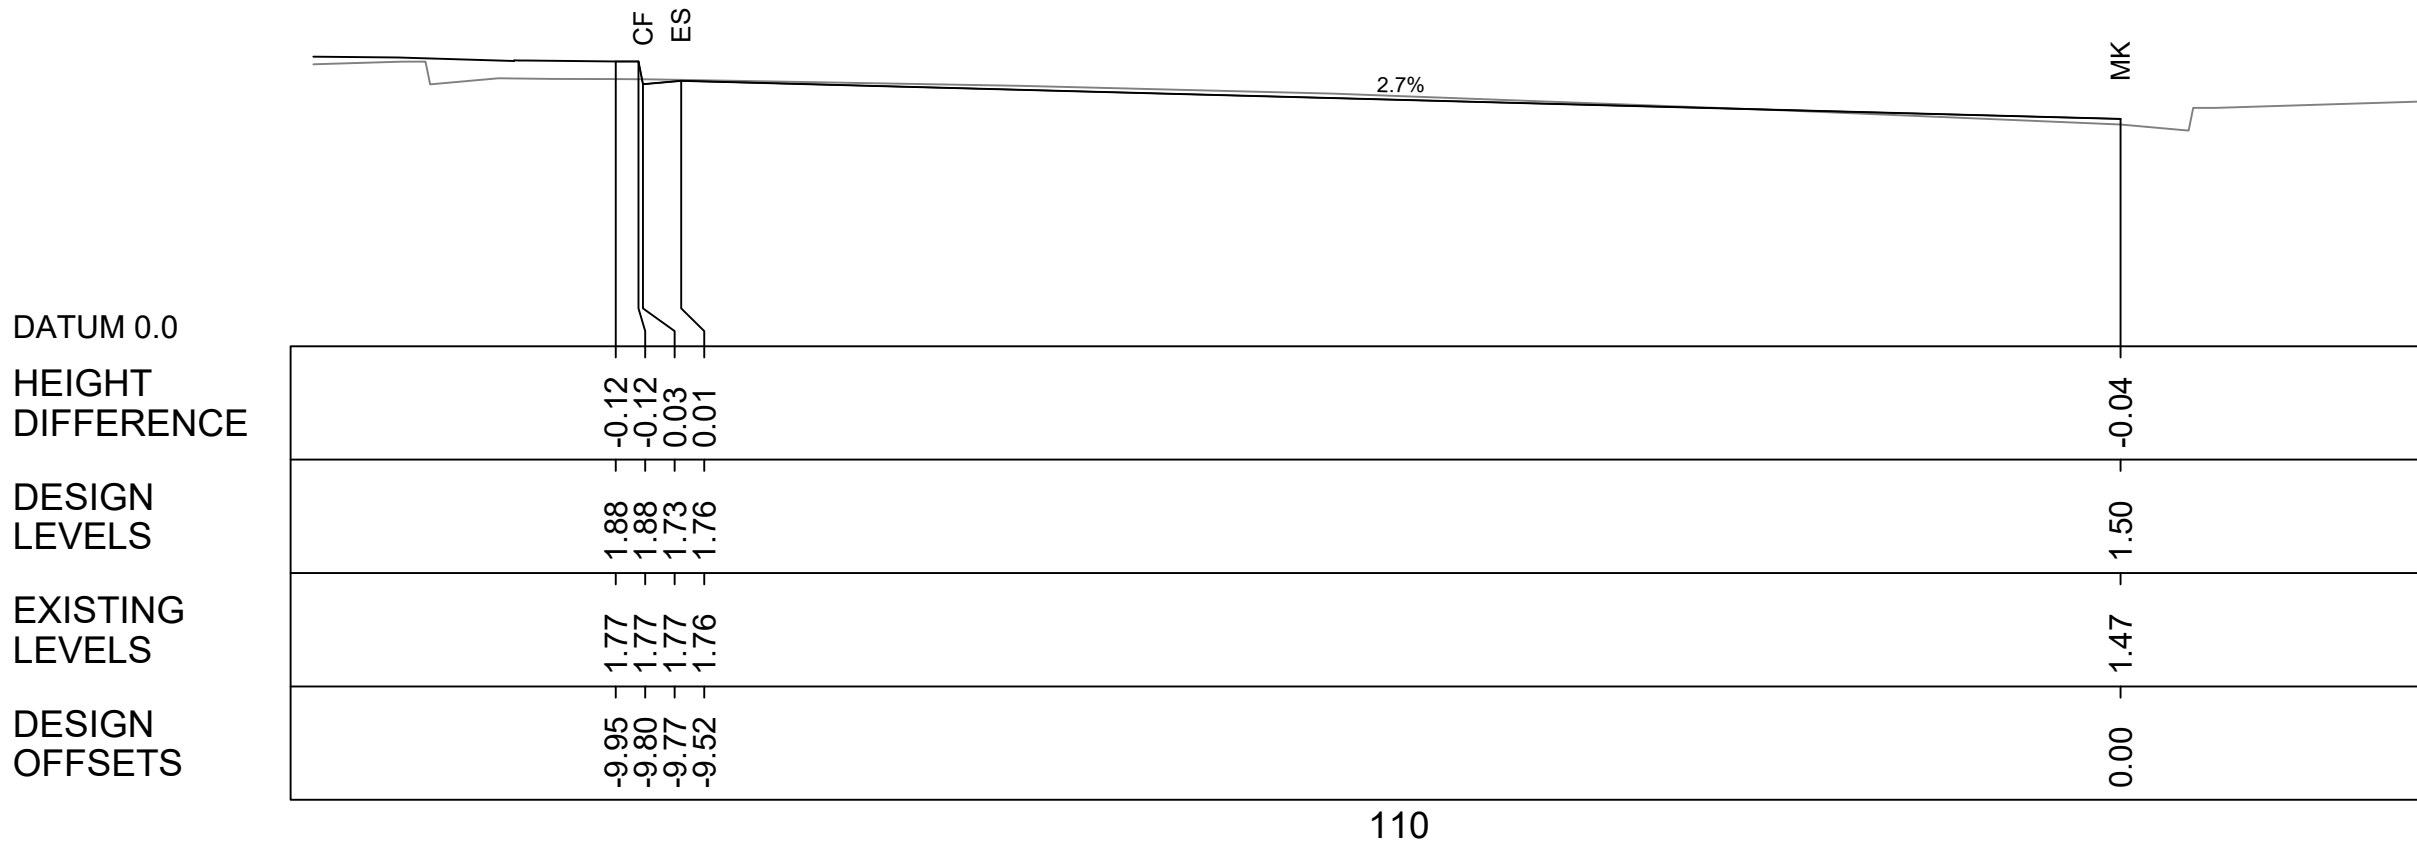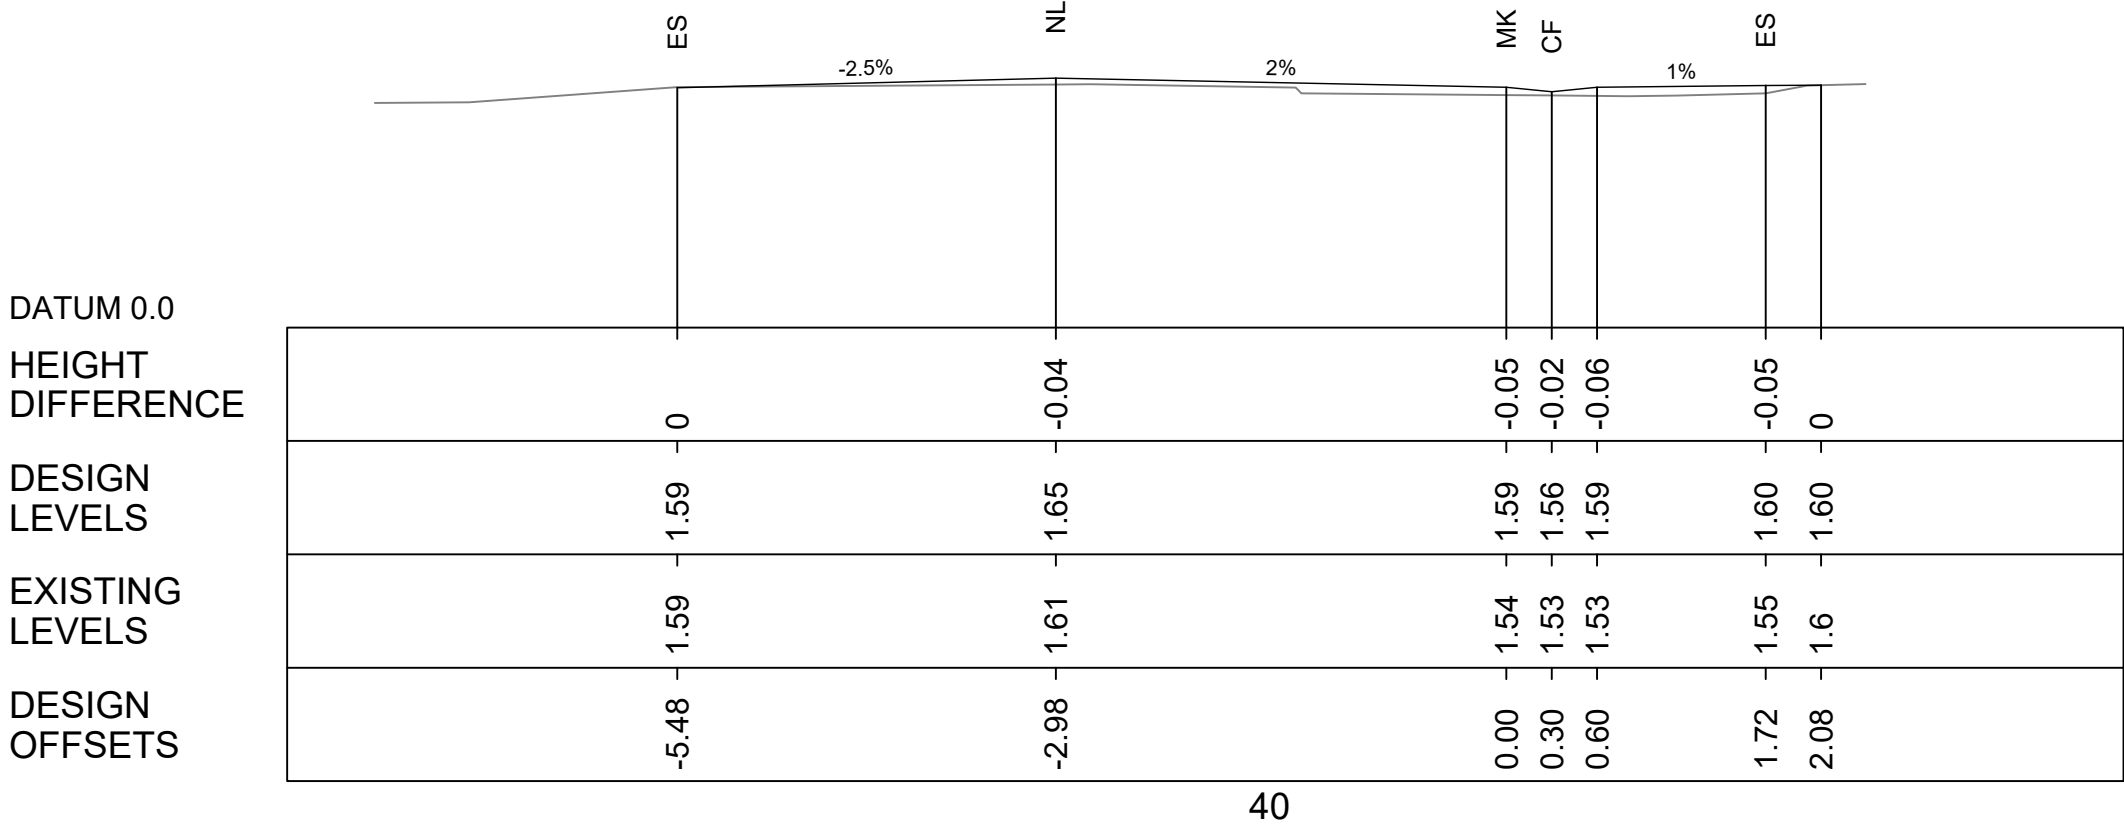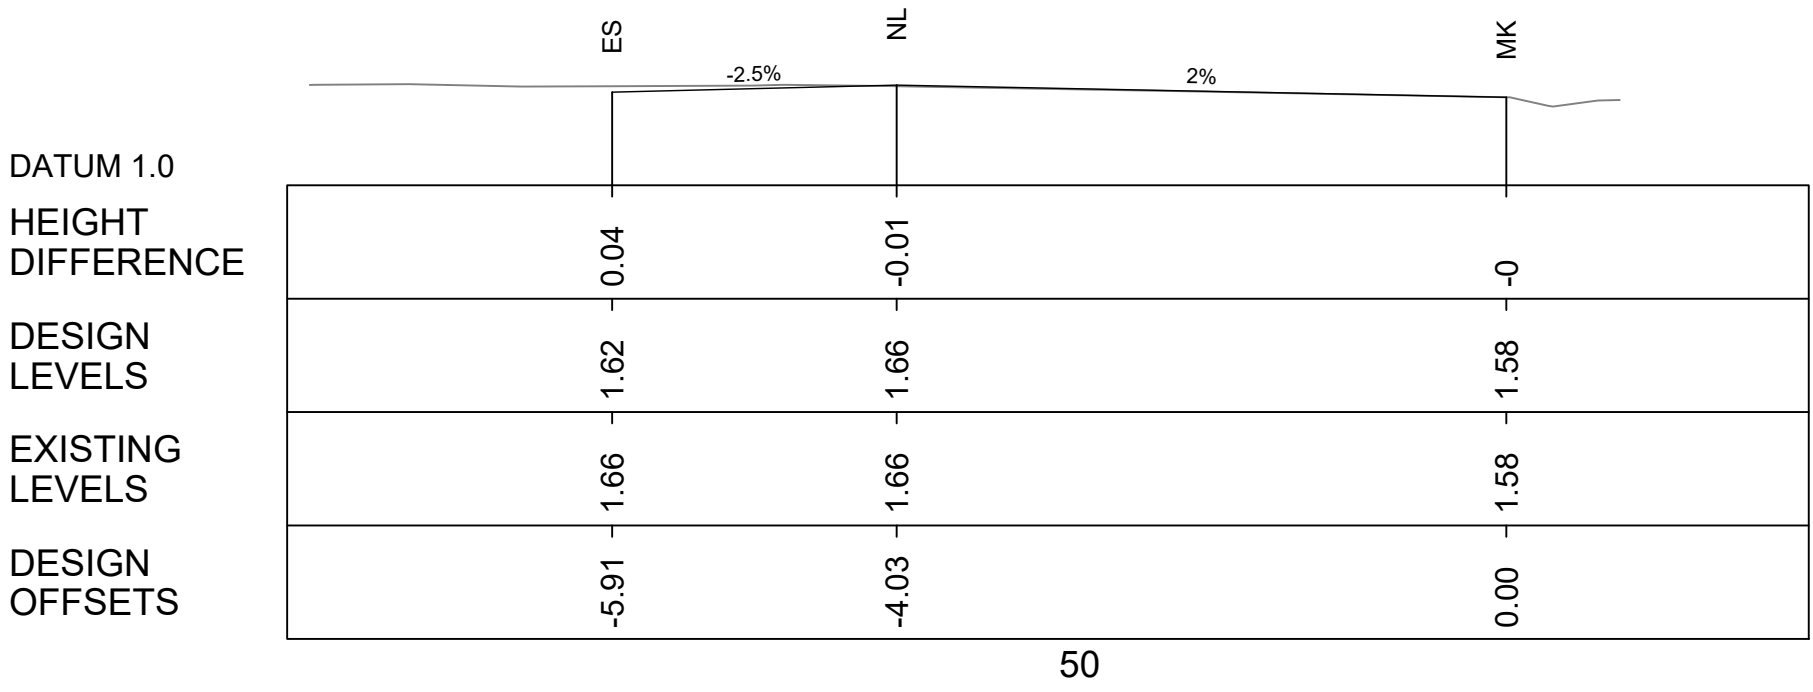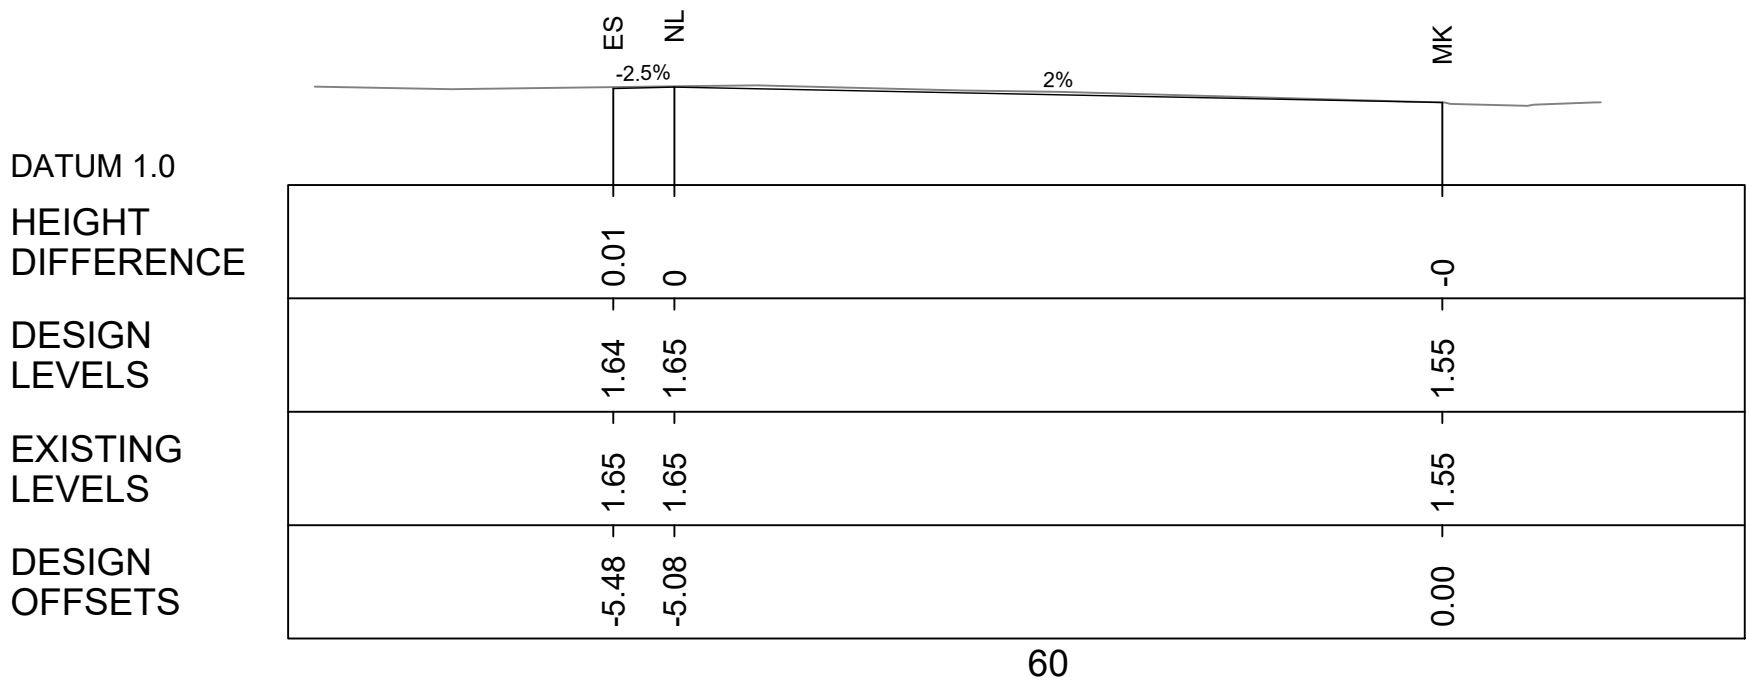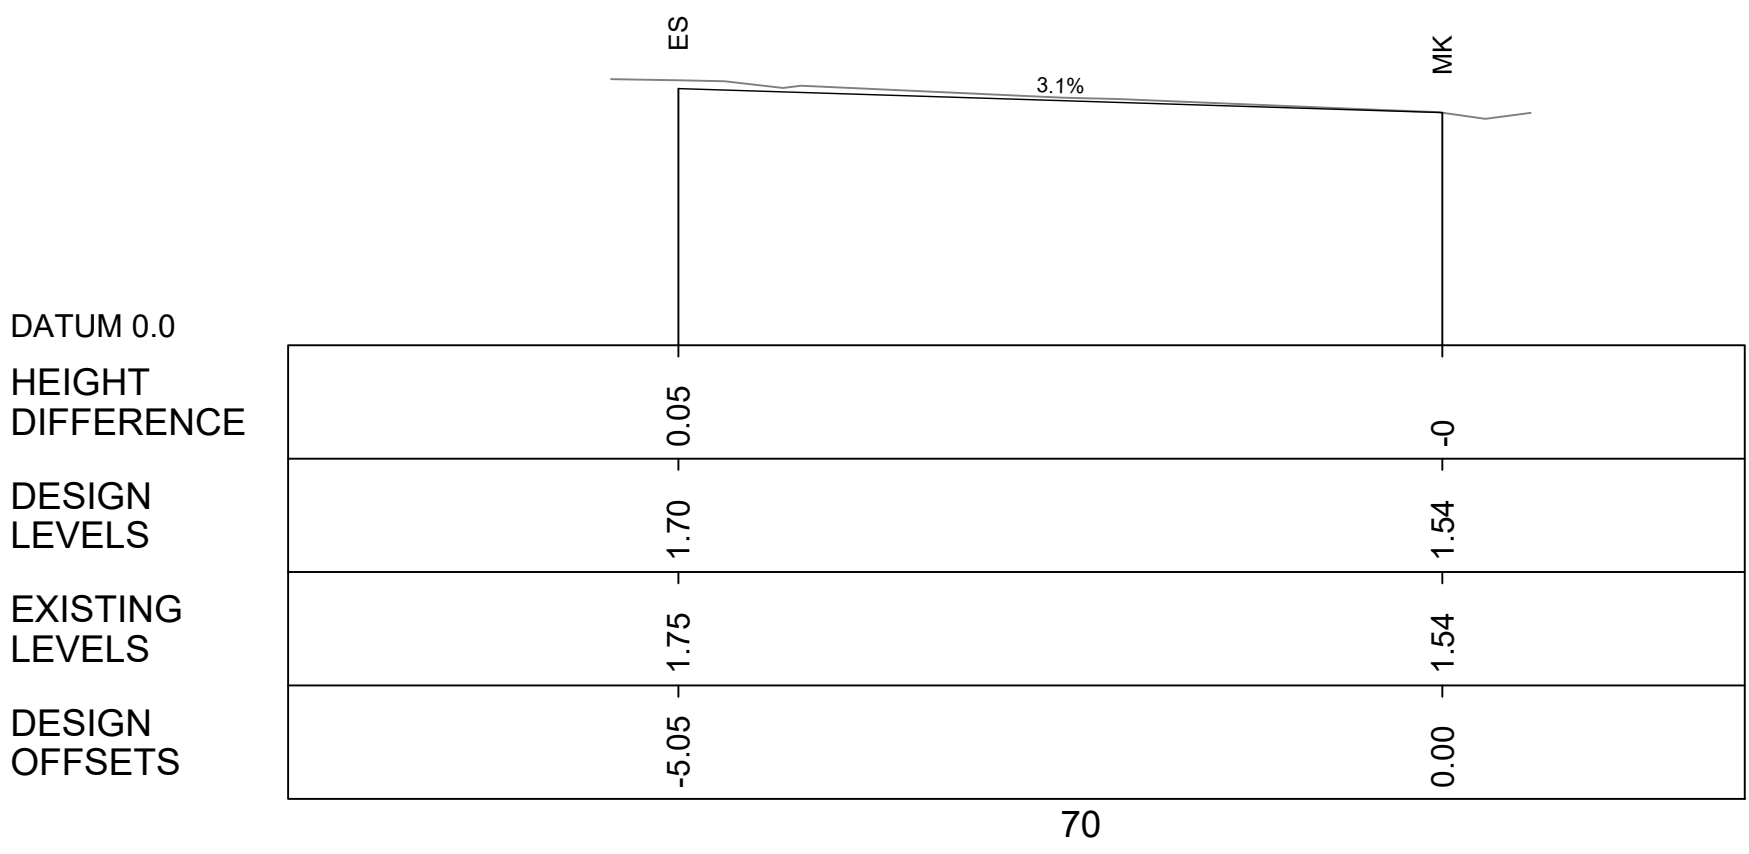


CROSS SECTIONS
SCALE 1:50 @ A:1

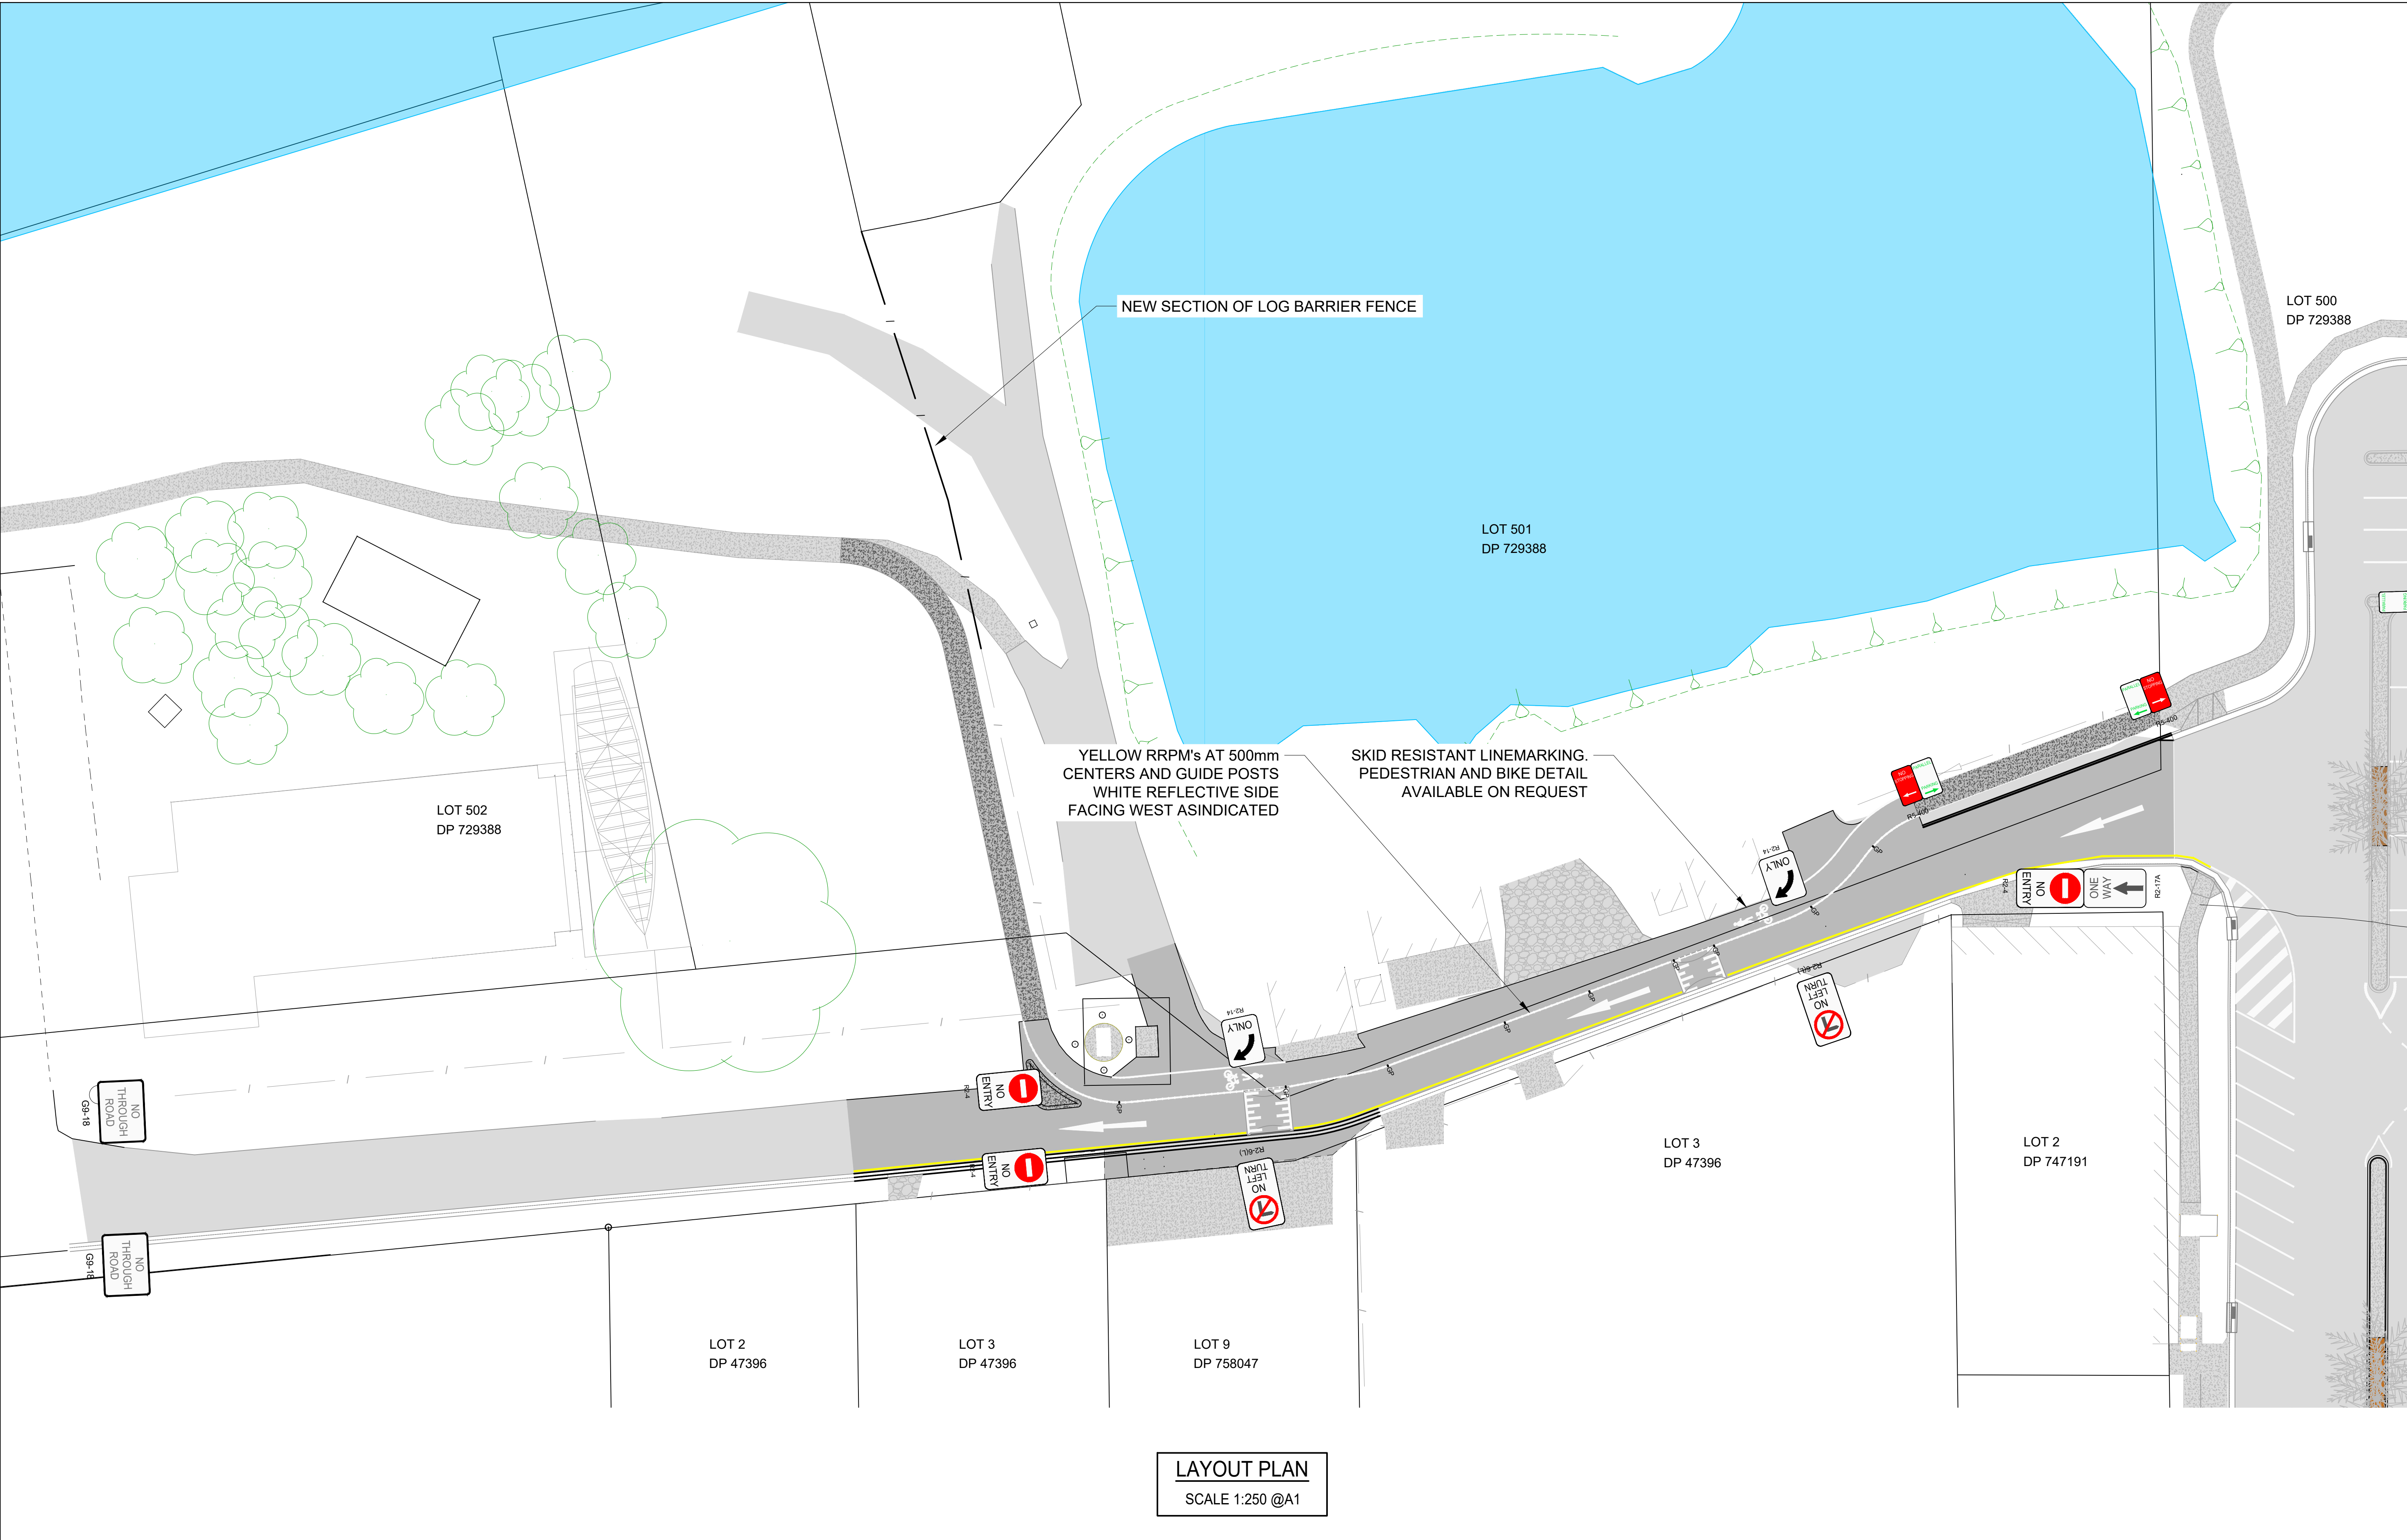

LAYOUT PLAN
SCALE 1:250 @A1

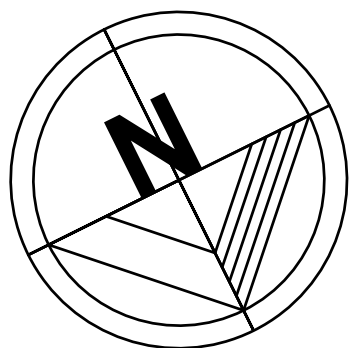

SCALES:

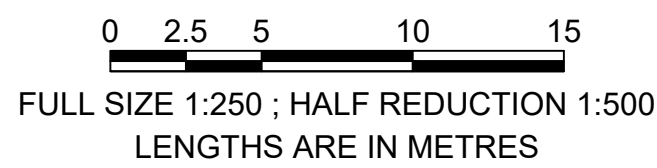

DO NOT SCALE FROM DRAWING

B A	AUG 20 APR19	SA SA	UPDATED TO REVISED SCOPE -	
No.	Date	By	Change	X'd
Amendments				



SURVEY	MARTIN 7082019	DESIGNED	SA
DATE	7/08/2019	DRAWN	SA
F.B.	L.B.	CHECKED	
DATUM	AHD	APPROVED	
DRAWING	MARTIN ST SEGMENT 10 RECONSTRUCTION		
SHEET 4 OF 4			

BALLINA SHIRE COUNCIL			
RECONSTRUCTION MARTIN ST SEGMENT 10 ROAD LAYOUT PLAN			
Scale	SCALE [H] 1:250 SCALE [V]	Plan No. SR20_42_2	A1