


PRIVATE PROPERTY

COUNCIL LAND

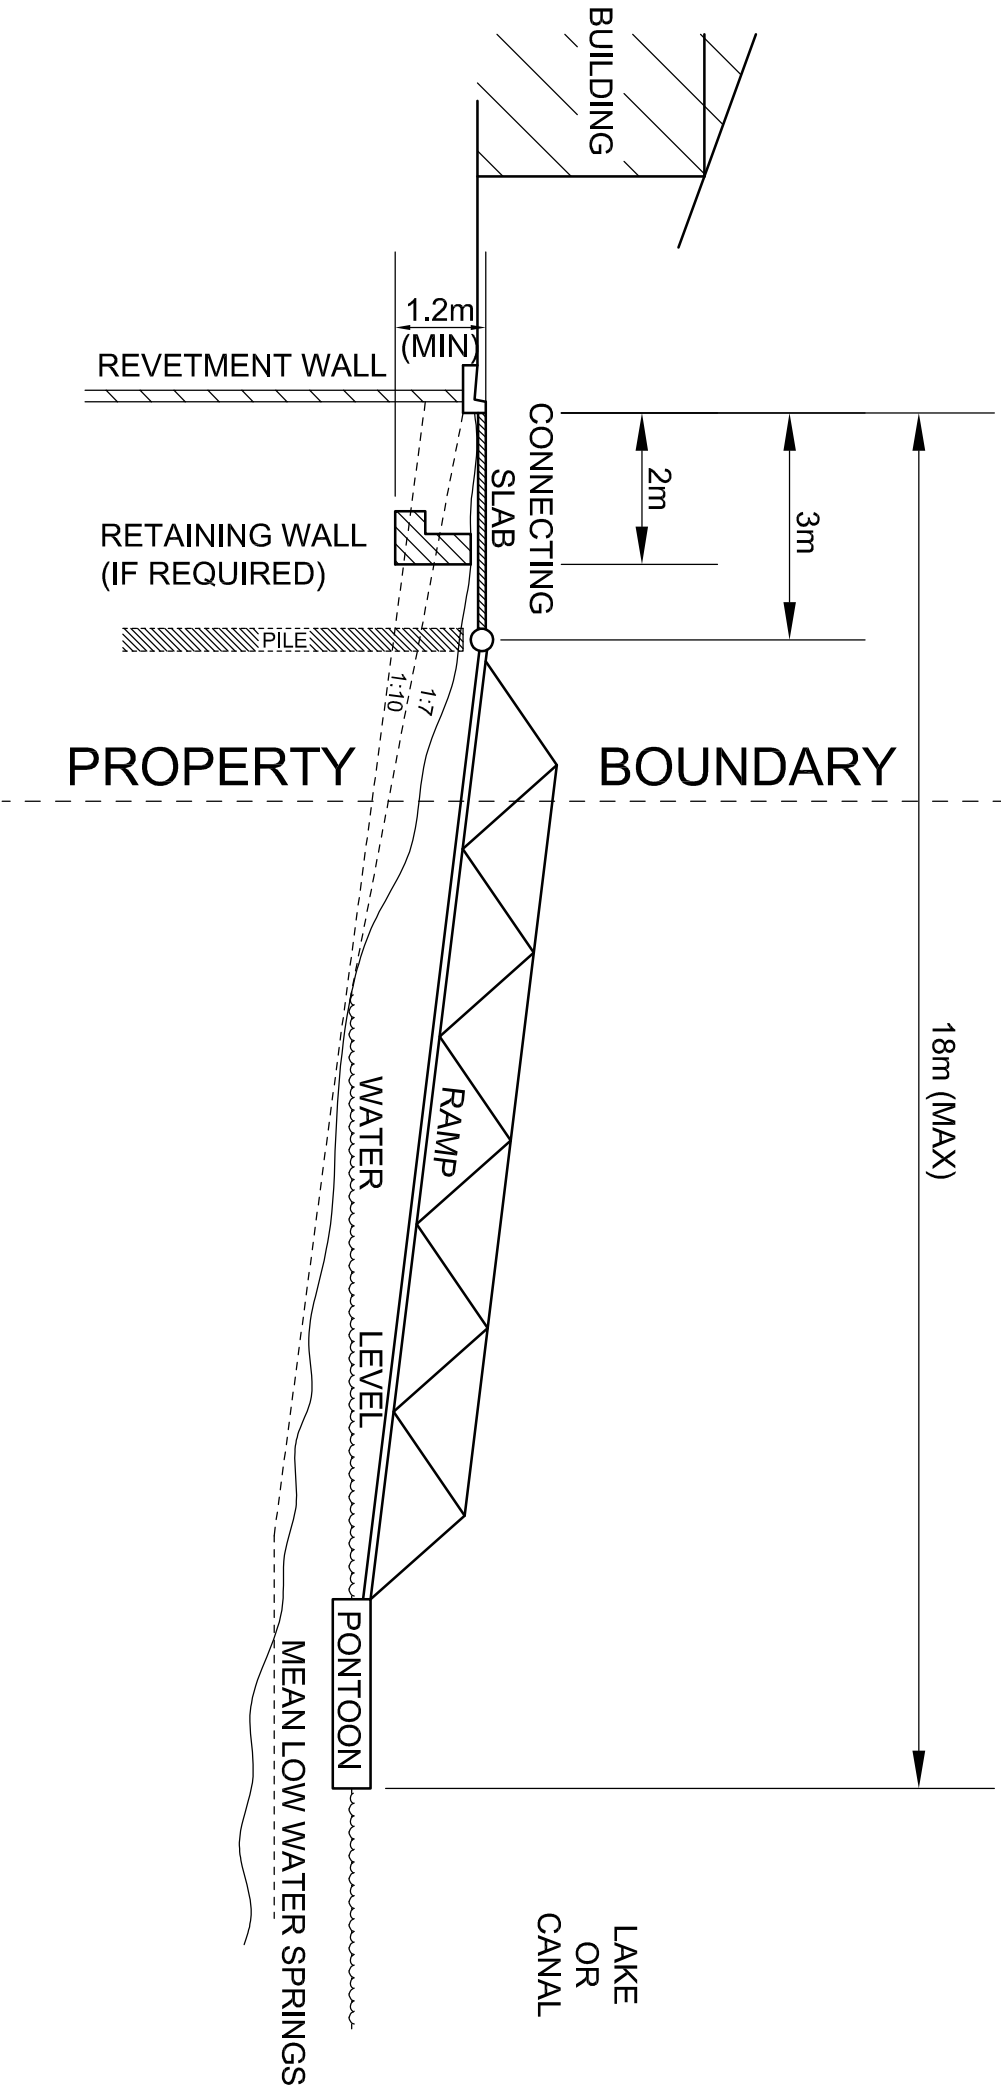

No.		Date		By		Change		X'd	
Amendments									
SURVEY			DESIGNED			DMK			
DATE			DRAWN			BZM			
DRAWING Typical Layout Pontoons Design.dwg			CHECKED						
DATUM			APPROVED						
			DATE			March 2019			
Sheet 1 Of 1 Sheets				Scale				1:100	
BALLINA SHIRE COUNCIL				Plan No.				SP070	
TYPICAL LAYOUT OF PONTOONS AT BALLINA QUAYS/CANALS, BANYANDA LAKE AND ENDEAVOUR LAKE								A4	