


Project Title
**East Ballina Cemetery
Concept Master Plan**

design team ink
landscape architecture | urban design
© PO Box 1473 Ballina NSW 2478
T 02 6628 8494 | M 0428 259 286
sheryn@designteamink.com

Designed SDR
Date 13.09.13
Sheet 1 of 7
Scale as shown



This is a conceptual master plan that provides a strategy for the future works at the East Ballina Cemetery. The strategy and proposals contained herein are subject to change and detailed design. This document is not suitable for construction purposes.

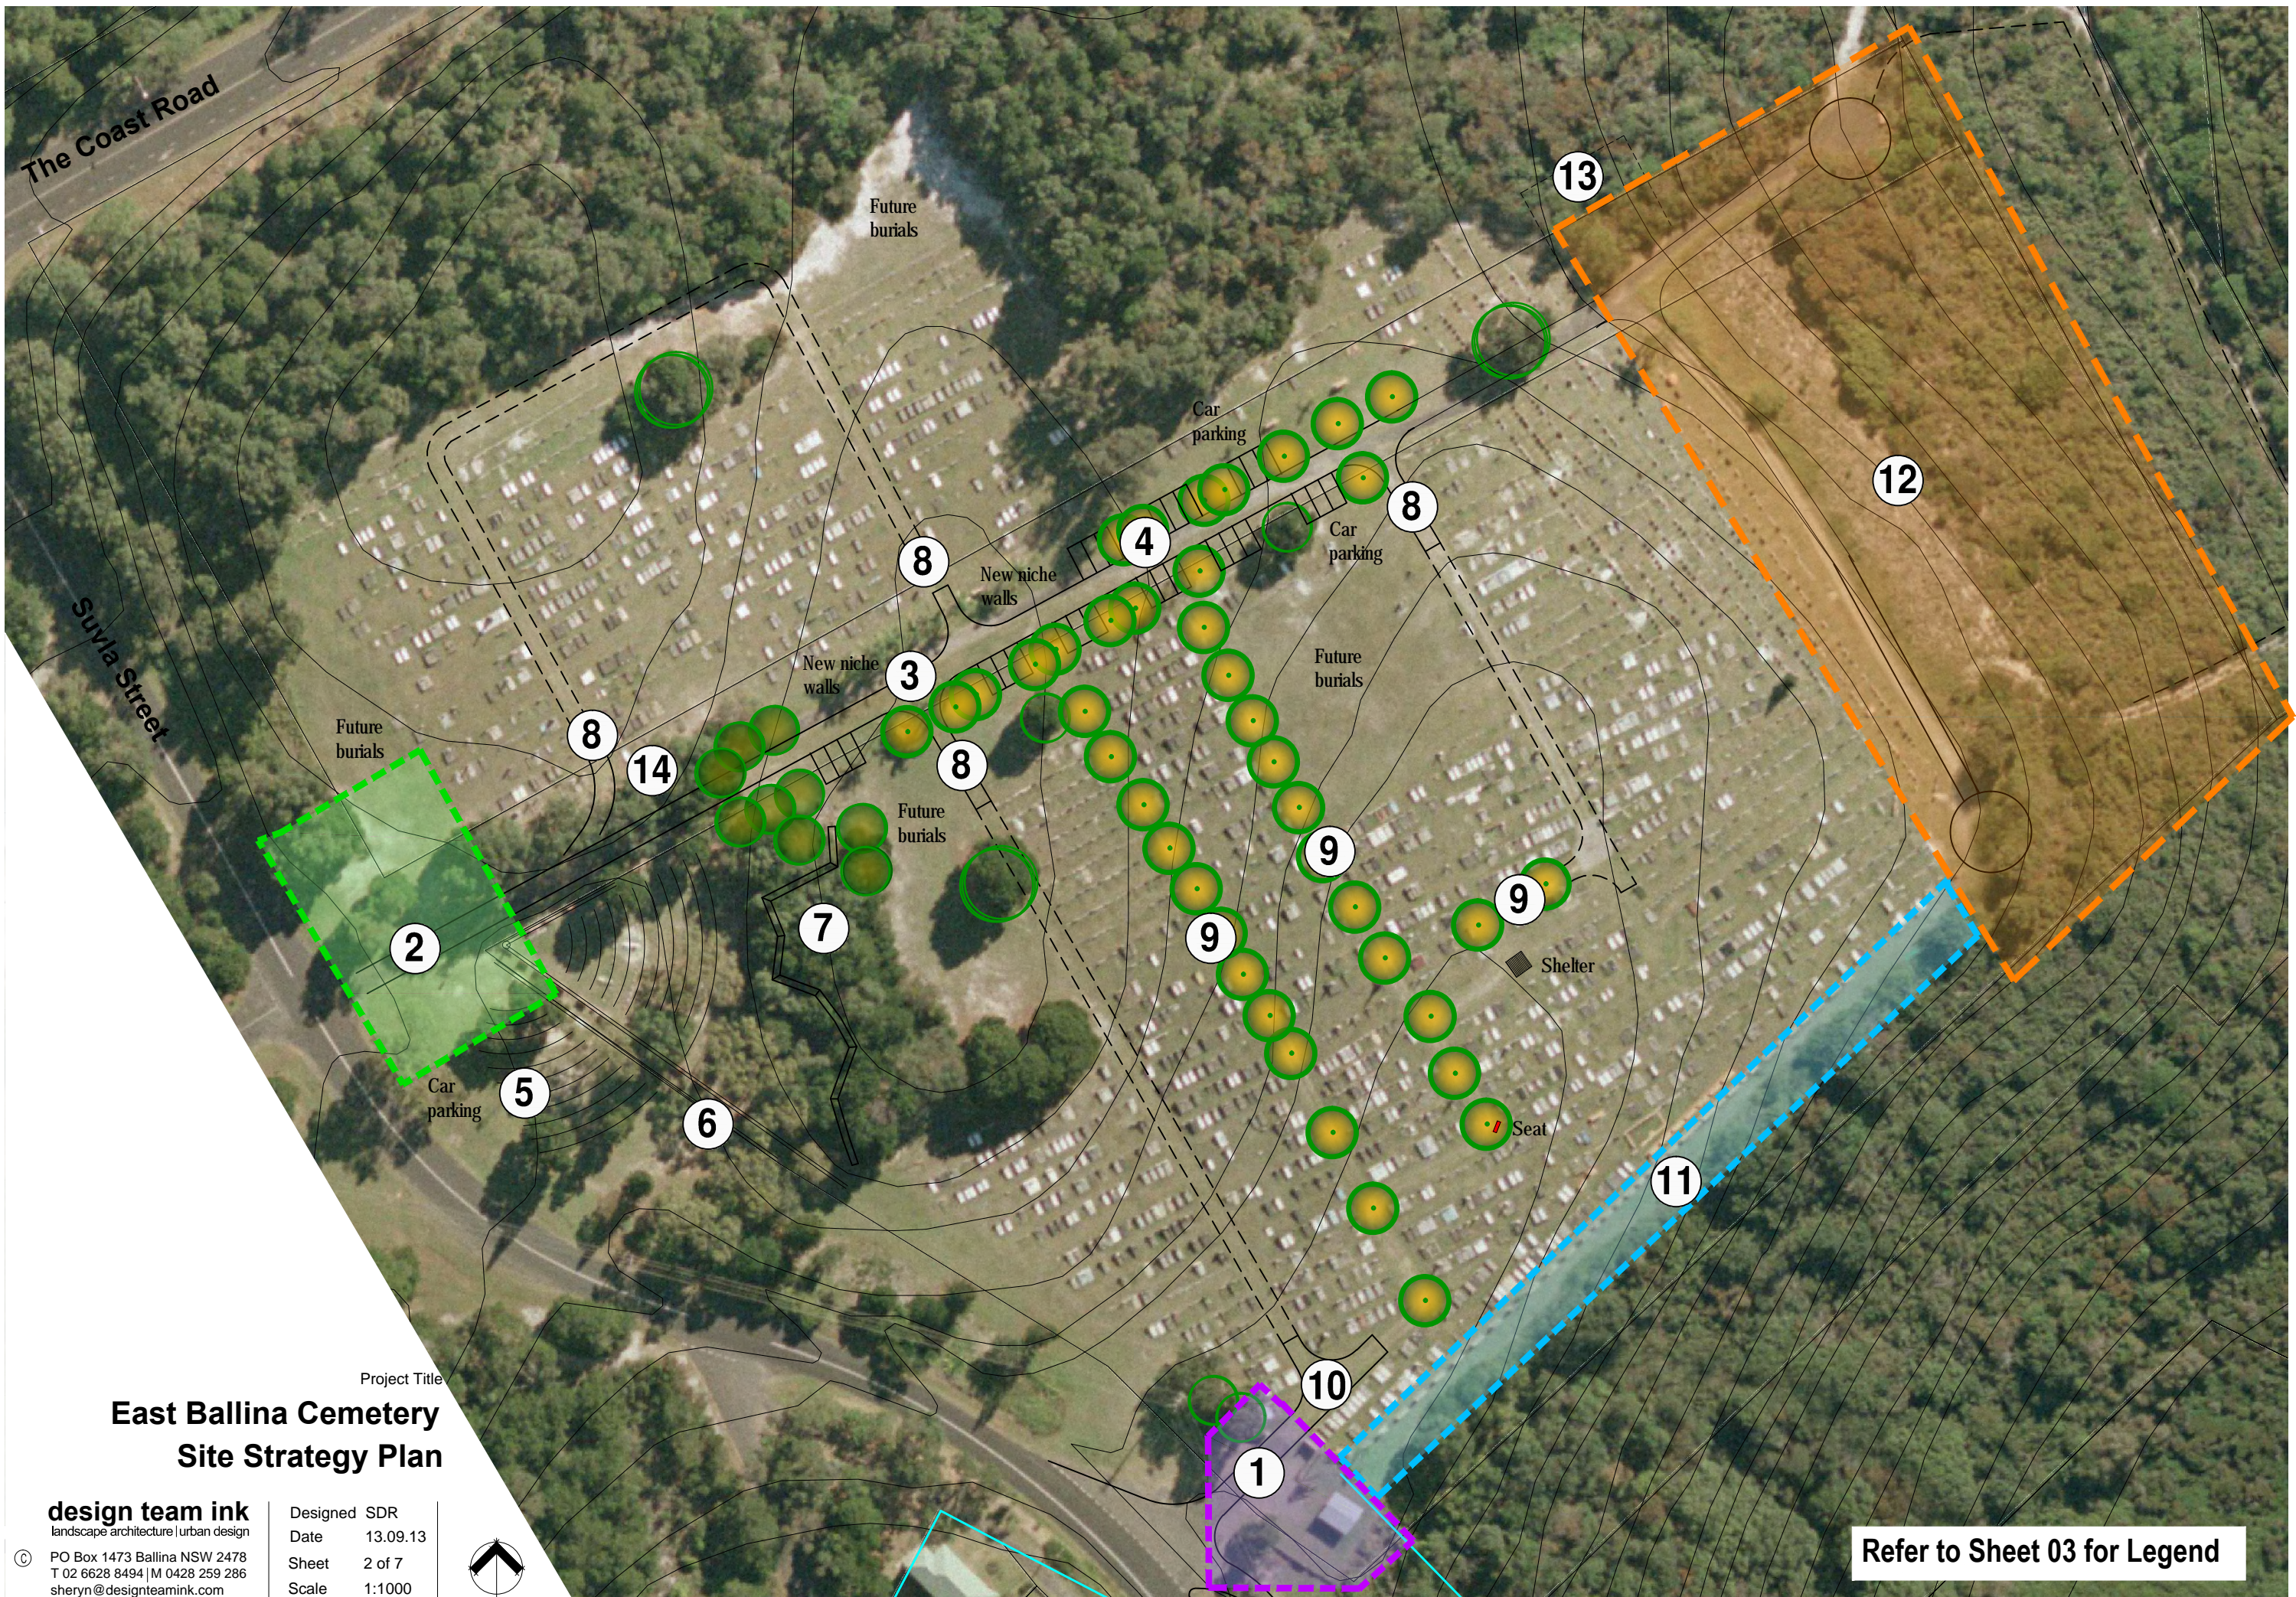

Project Title
**East Ballina Cemetery
 Site Strategy Plan**

design team ink
 landscape architecture | urban design
 © PO Box 1473 Ballina NSW 2478
 T 02 6628 8494 | M 0428 259 286
 sheryn@designteamink.com

Designed SDR
 Date 13.09.13
 Sheet 2 of 7
 Scale 1:1000






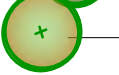






Refer to Sheet 03 for Legend

This is a conceptual master plan that provides a strategy for the future works at the East Ballina Cemetery. The strategy and proposals contained herein are subject to change and detailed design. This document is not suitable for construction purposes.

PLAN LEGEND

- 1 Entrance Precinct 1
Refer to detailed design
- 2 Entrance Precinct 2
Refer to detailed design
- 3 Realign and resurface entrance road to parallel with memorial walls. Install bollards either side of access driveway allowing for nose-in car parking areas and tree planting on alignment of existing Tuckeroos.
- 4 Avenue of *Cupaniopsis anacardioides* (Tuckeroo)
- 5 Expand RSL burial / memorial area using the same cross memorials based on the concentric arc configuration
- 6 Extend niche wall row and construct additional row of niche walls parallel
- 7 Undertake weed control and vegetation regeneration. Construct a memorial boardwalk and interpretative signage trail throughout the bushland area.
- 8 Construct asphalt driveway nib and maintain grass vehicular access track thereafter.
- 9 Decommission existing access tracks. Use track space for tree planting of *Cupaniopsis anacardioides* (Tuckeroo)
- 10 Resurface asphalt access driveway and install bollards around turning area
- 11 Existing niche wall area - Refer to detailed design
- 12 New memorial and niche wall terraces, access road and bushland memorialisation area
Refer to detailed design
- 13 Remove weeds and convert to future burial area
- 14 Plant steep embankment under Coast Cypress trees with native groundcovers and convert to garden area. Plant additional Coast Cypress trees either side of road.

GRAPHICAL LEGEND

-  Existing significant tree
-  *Callitris columellaris* (Coast Cypress)
-  *Cupaniopsis anacardioides* (Tuckeroo)
-  *Banksia integrifolia* (Coast banksia)
-  Seat orientated towards view
-  Small shelter structure orientated towards view
-  Entrance Precinct 1 - Refer to Detailed Design on Sheet 04
-  Entrance Precinct 2 - Refer to Detailed Design on Sheet 05
-  Existing niche wall area - Refer to Detailed Design on Sheet 06
-  New memorial and niche wall terraces - Refer to Detailed Design on Sheet 07

Project Title

East Ballina Cemetery Site Strategy Legend / Notes

design team ink
landscape architecture | urban design
© PO Box 1473 Ballina NSW 2478
T 02 6628 8494 | M 0428 259 286
sheryn@designteamink.com

Designed	SDR
Date	13.09.13
Sheet	3 of 7
Scale	NTS



- LEGEND**
- Existing**
 - Contours (0.2m intervals) supplied by Ballina Shire Council 2012
 - Existing vegetated area
 - Proposed**
 - Pathway
 - Garden area
 - Grass
 - Wall (retaining or entrance)
 - Approximate design level (subject to detailed design)

Retain existing entrance walls and construct new wall to incorporate regulatory and information signage. Refer to Entrance Wall Schematic Elevation.

Colourful gardens around entrance walls

Existing Driveway (Resurface or reconstruct)

Single unisex toilet facility

Garden edge

SUVLA STREET

Niche wall

Seat

Path

Grass area

Pathway (1.5m wide)

Bushland regeneration area (undertake weed removal and an assisted regeneration program)

Feature tree with memorial garden surround

Remove existing picnic shelter





Memorial garden with small feature trees or shrubs

New retaining wall (max 600mm high)

Remove existing retaining wall and reconstruct new retaining wall in arc configuration

Entrance Precinct 1
1:200

Remove array of individual post top signs and construct signage panel for new wall that includes all regulatory and informative signage messages.

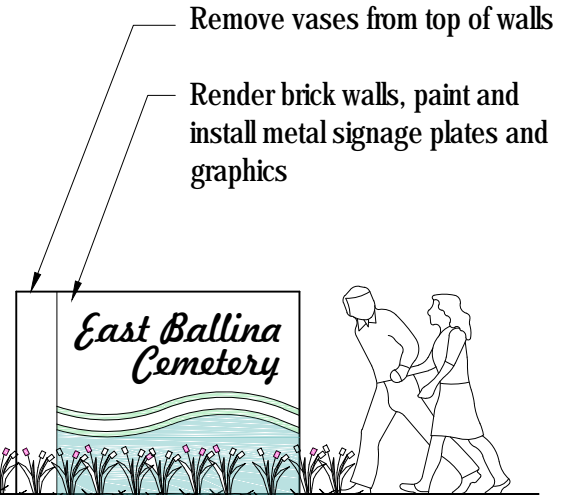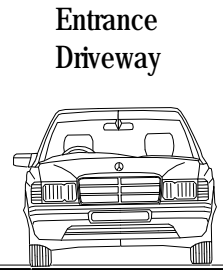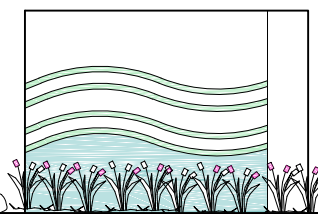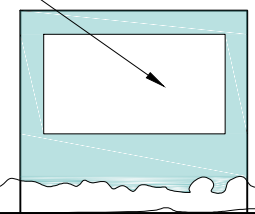

Entrance Walls (Schematic Elevation)
Not to Scale

Project Title
East Ballina Cemetery
Concept Master Plan Details

design team ink
landscape architecture | urban design
PO Box 1473 Ballina NSW 2478
T 02 6628 8494 | M 0428 259 286
sheryn@designteamink.com

Designed SDR
Date 13.09.13
Sheet 4 of 7
Scale 1:200



This is a conceptual master plan that provides a strategy for the future works at the East Ballina Cemetery. The strategy and proposals contained herein are subject to change and detailed design. This document is not suitable for construction purposes.



New entrance walls - Refer to Entrance Walls Schematic Elevation

SUVLA STREET

Existing grassed area

Replace existing row of bollards with timber post and rail fence along RSL memorial frontage

Existing niche walls
Continue 2 rows of niche walls

Continue RSL memorial cross style burials in concentric arcs

Existing vegetation (Regenerate)

LEGEND

Existing

Contours (0.2m intervals) supplied by Ballina Shire Council 2012

Existing vegetated area

Proposed

Garden area

Grass


Wall (retaining or entrance)

Entrance Precinct 2
1:200

Project Title
East Ballina Cemetery
Concept Master Plan Details

design team ink
landscape architecture | urban design
© PO Box 1473 Ballina NSW 2478
T 02 6628 8494 | M 0428 259 286
sheryn@designteamink.com



Designed SDR
Date 13.09.13
Sheet 5 of 7
Scale 1:200

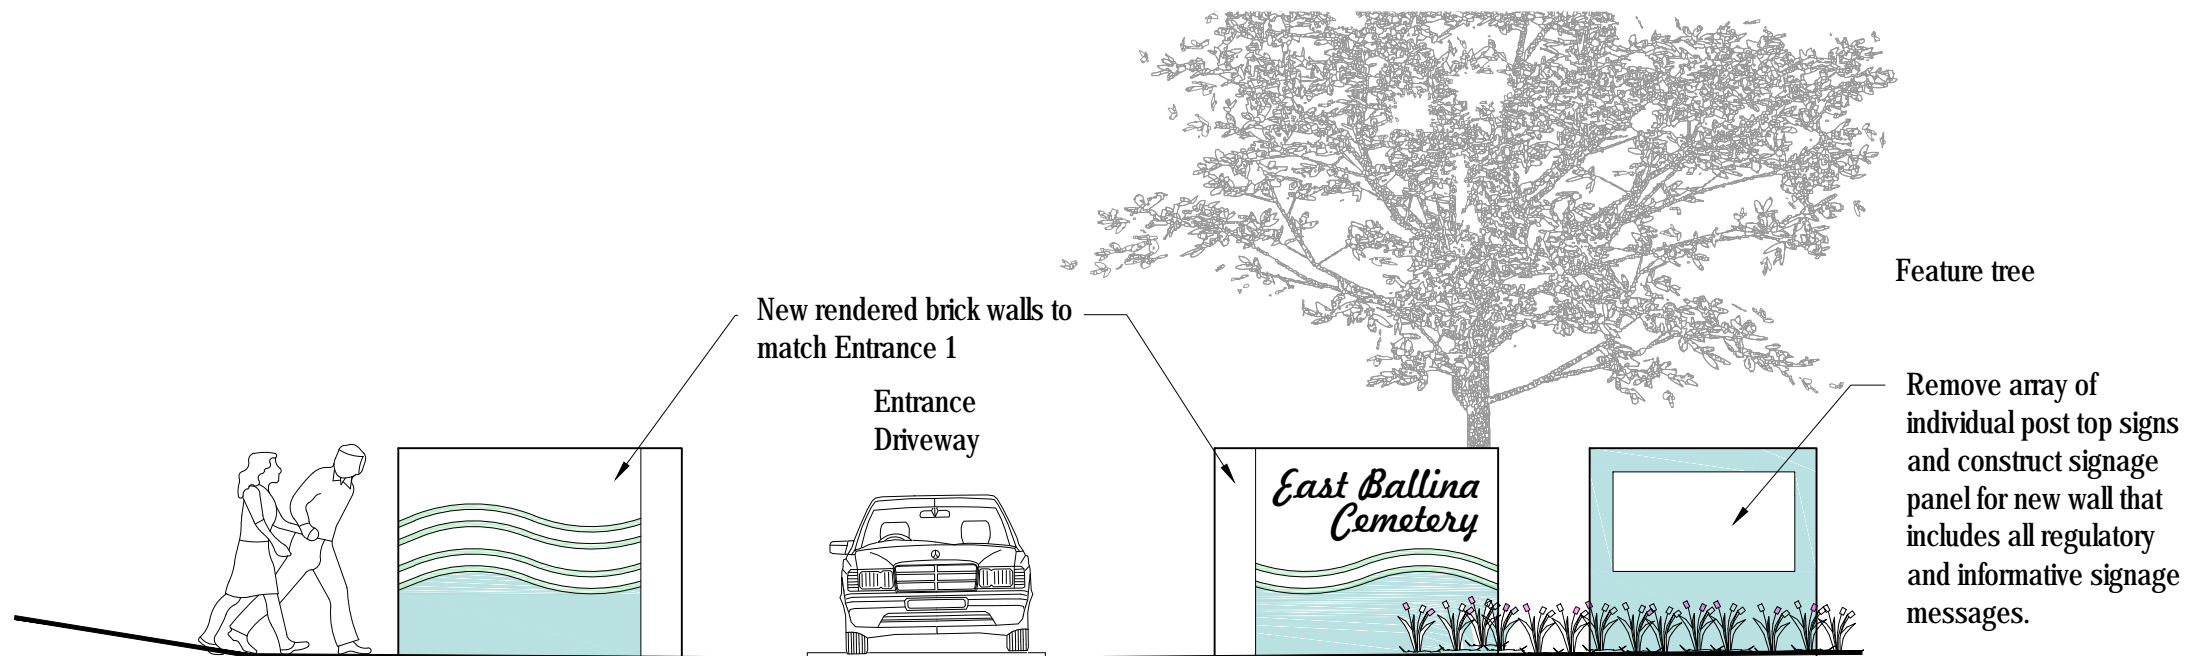

Entrance 2 Walls (Schematic Elevation)
Not to Scale

This is a conceptual master plan that provides a strategy for the future works at the East Ballina Cemetery. The strategy and proposals contained herein are subject to change and detailed design. This document is not suitable for construction purposes.

Entrance Precinct 1 - Refer to Sheet 04

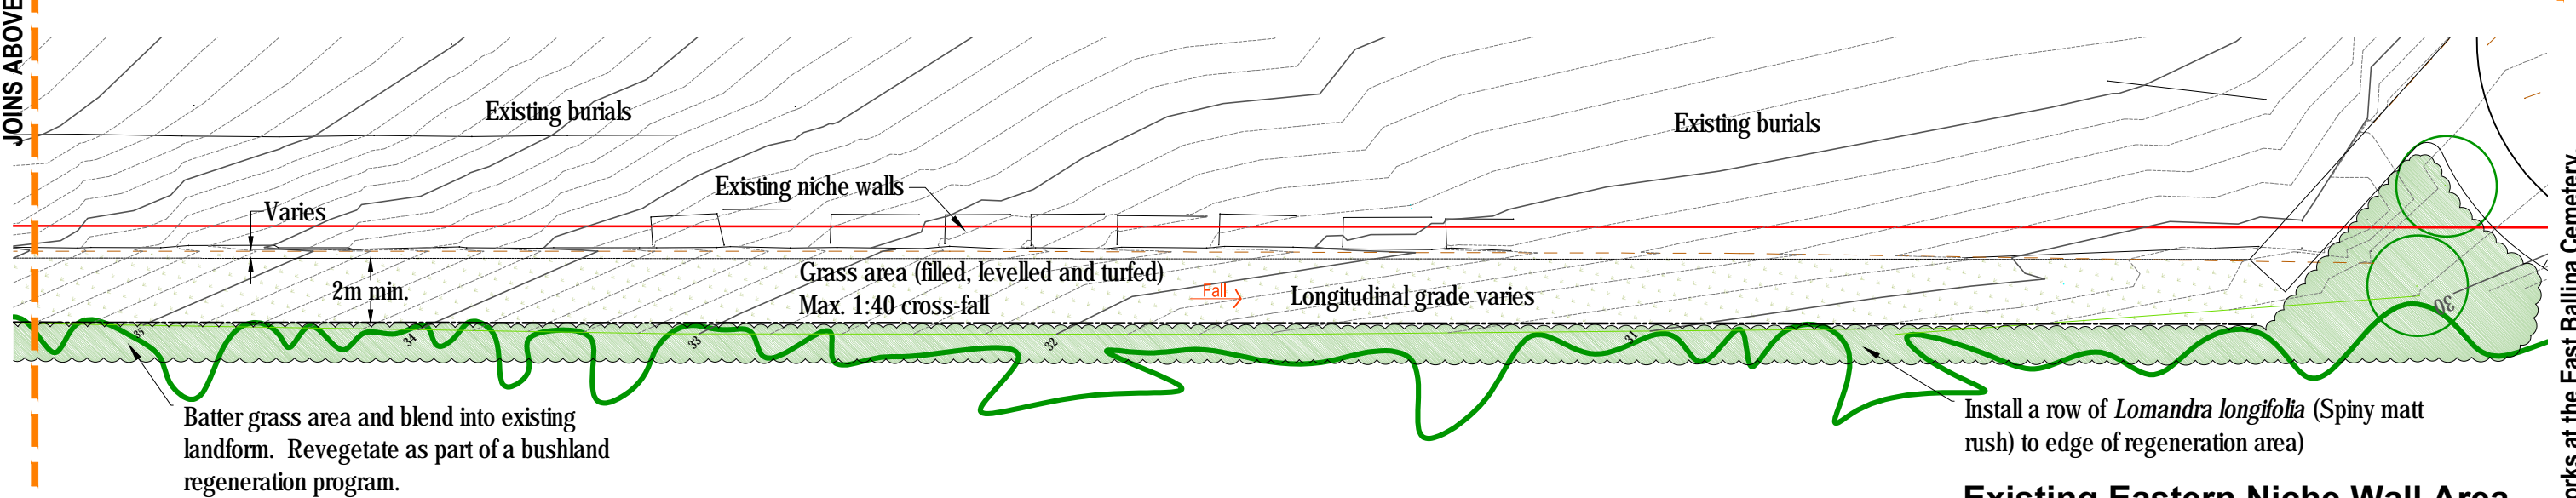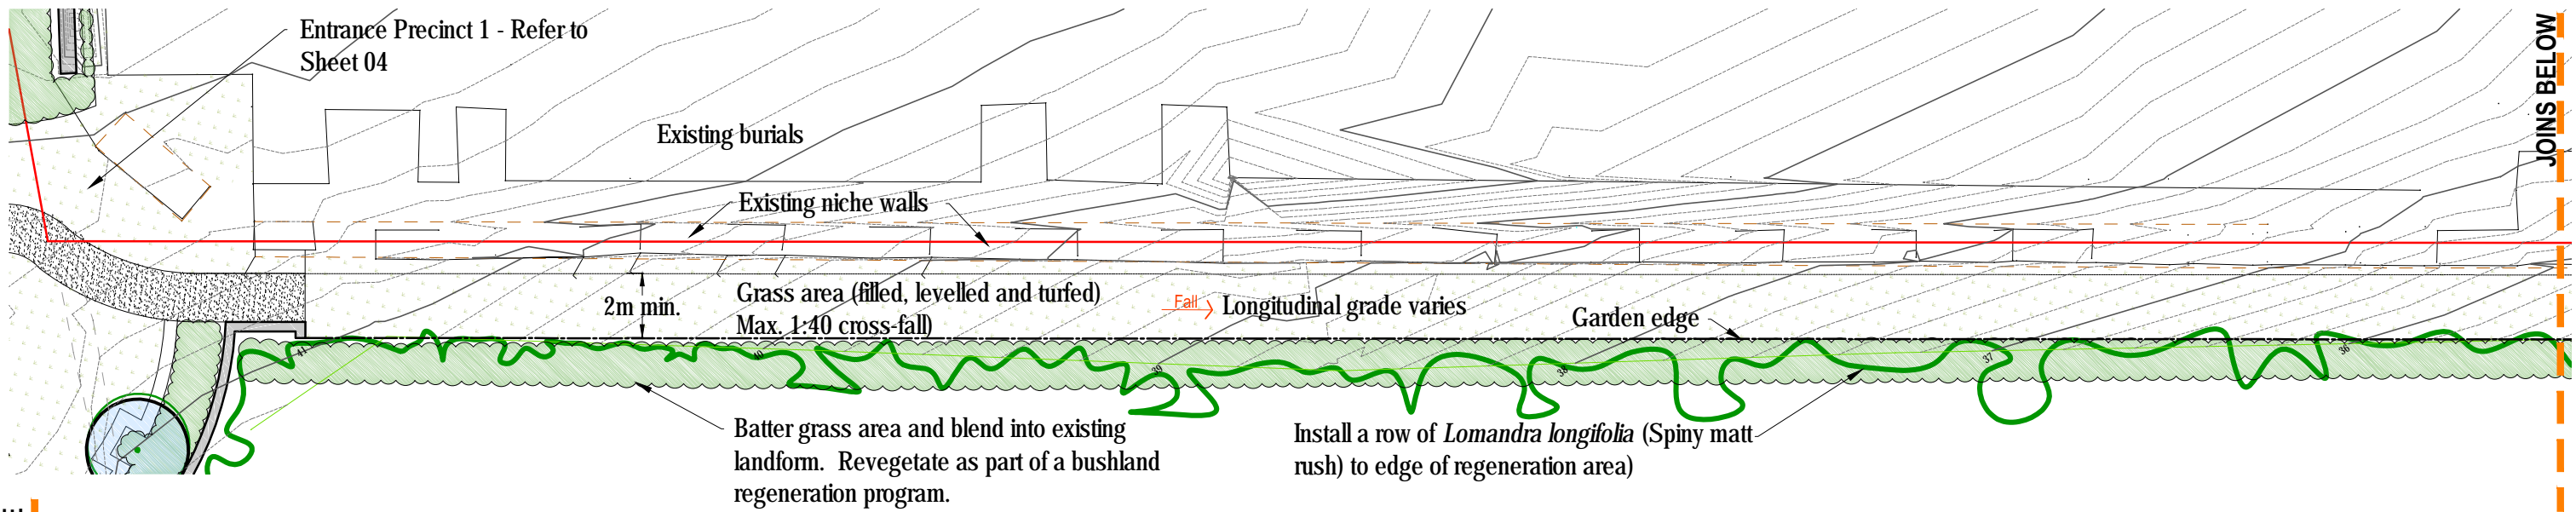


Existing Eastern Niche Wall Area

Longitudinal grade of grassed accessway will vary. Maintain maximum crossfall of 1:40.

Install pebble or garden between walls in narrow locations where there is grass at present

Existing burials

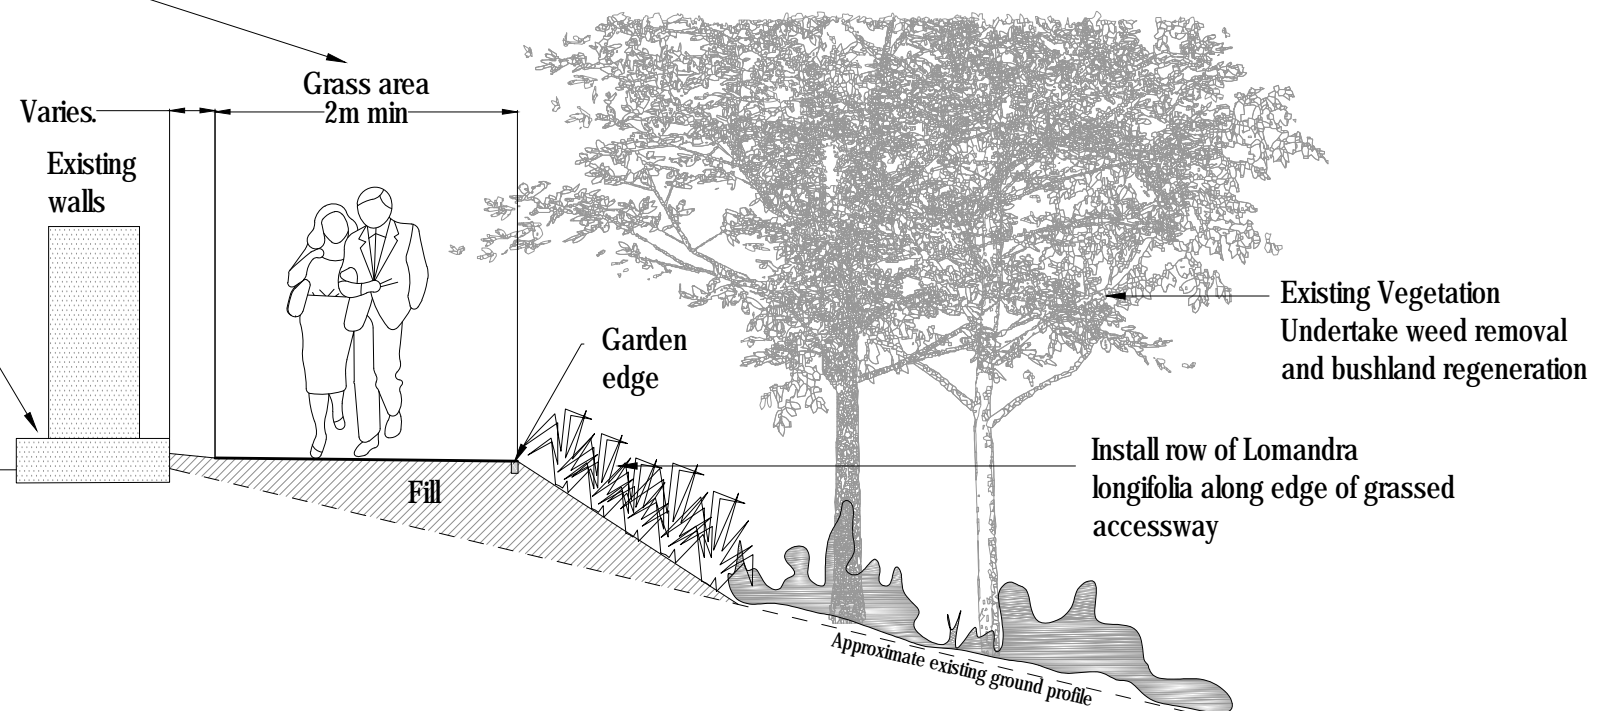

Typical Section Through Existing Niche Wall Area

Project Title
East Ballina Cemetery
Concept Master Plan Details


design team ink
landscape architecture | urban design

Designed SDR
Date 13.09.13
Sheet 6 of 7
Scale Plan1:200


PO Box 1473 Ballina NSW 2478
T 02 6628 8494 | M 0428 259 286
sheryn@designteamink.com



This is a conceptual master plan that provides a strategy for the future works at the East Ballina Cemetery. The strategy and proposals contained herein are subject to change and detailed design. This document is not suitable for construction purposes.

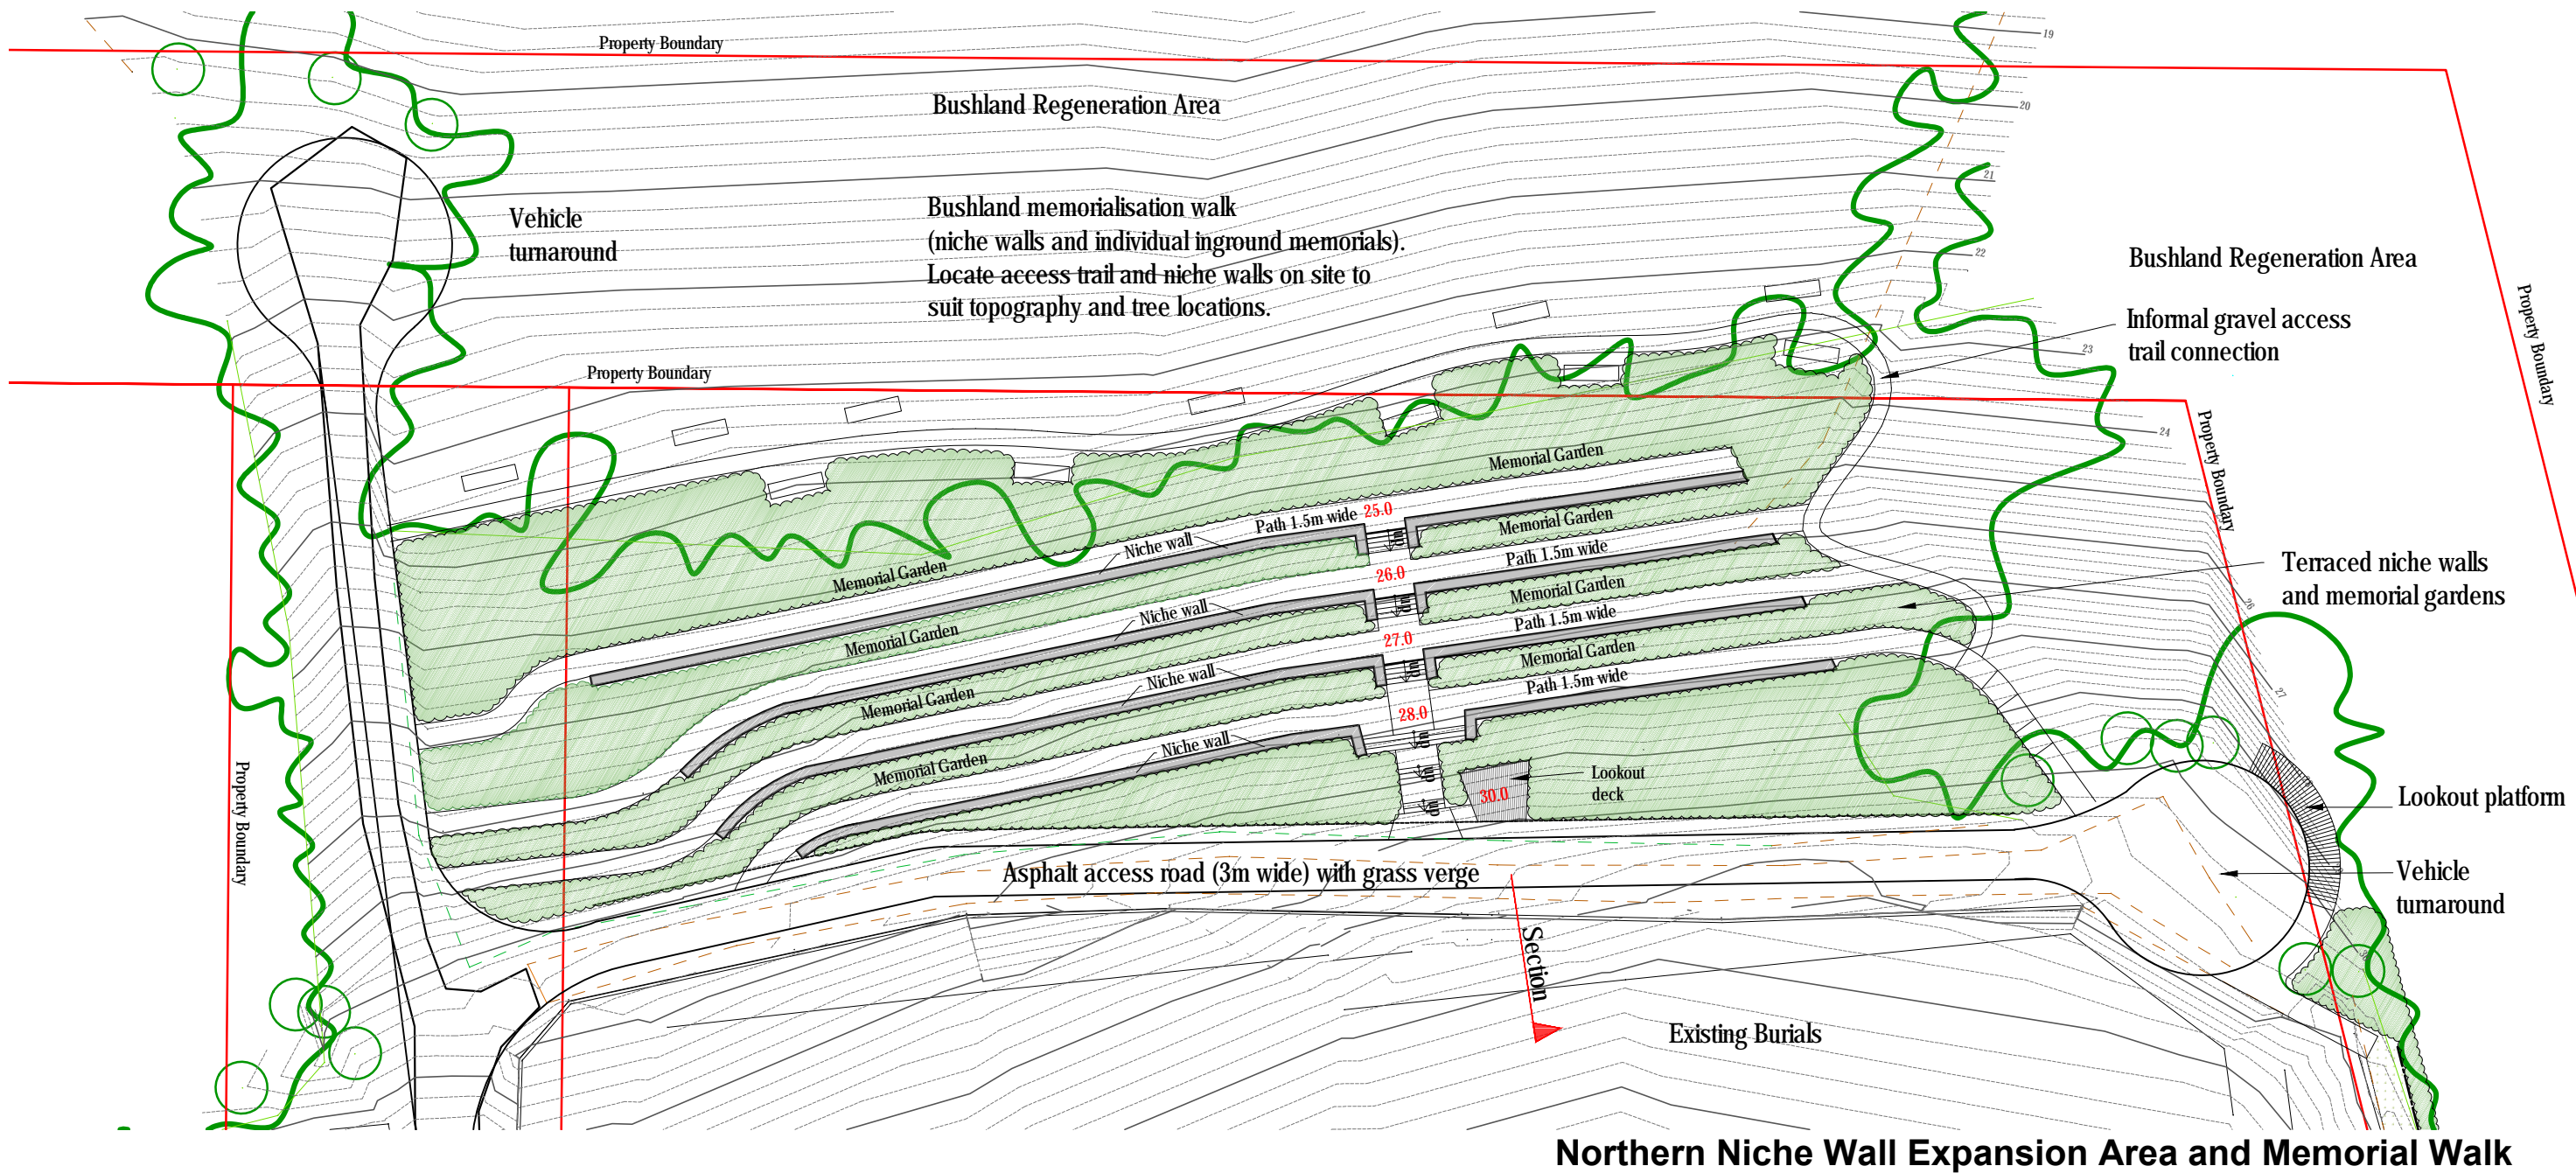

Northern Niche Wall Expansion Area and Memorial Walk

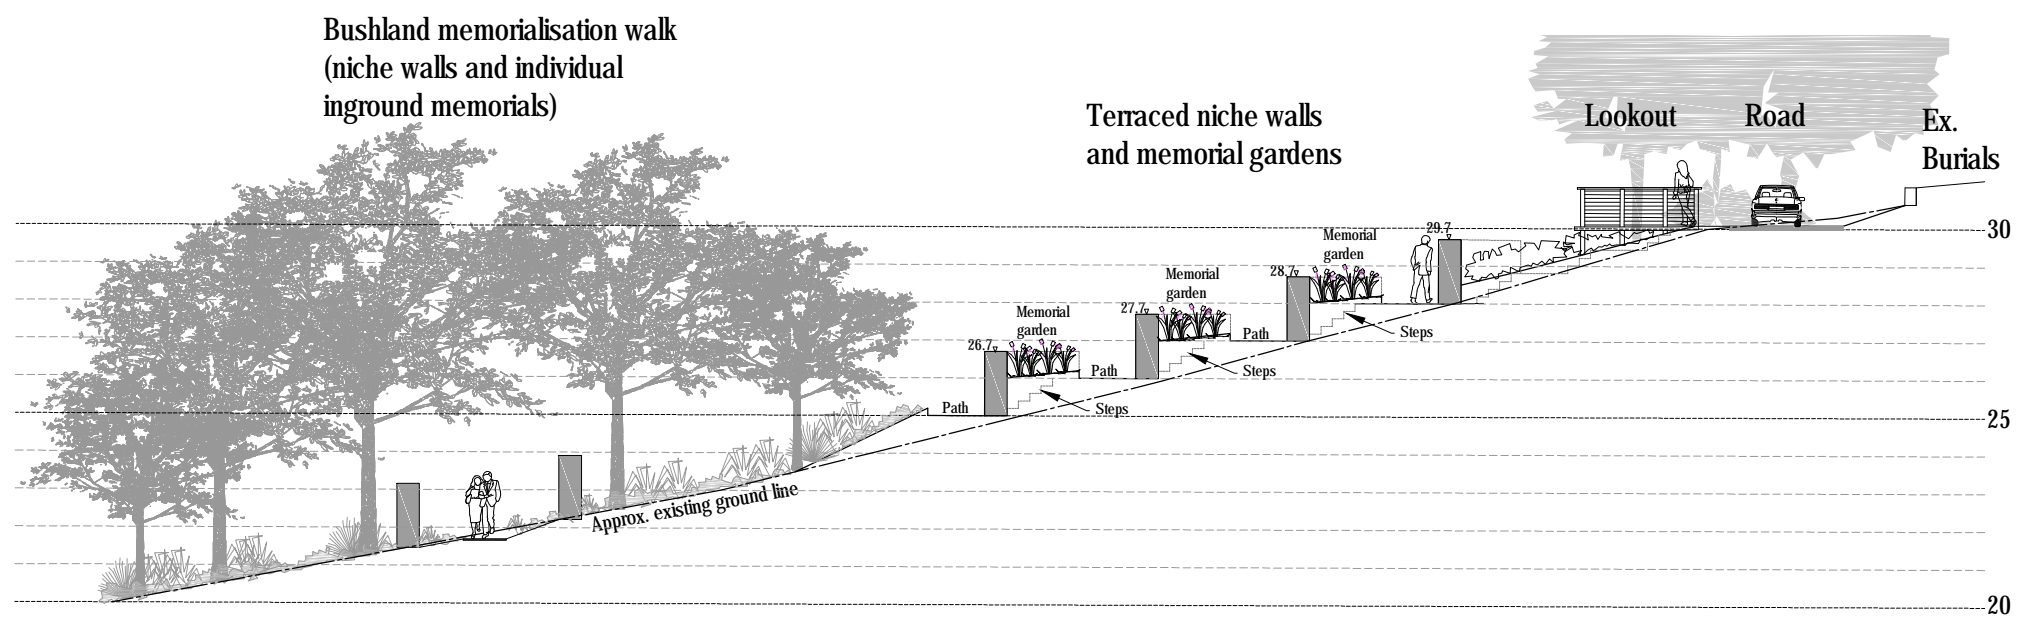

Typical Section Through Northern Niche Wall Expansion Area and Memorial Walk

Project Title
East Ballina Cemetery
Concept Master Plan Details

design team ink
 landscape architecture | urban design
 PO Box 1473 Ballina NSW 2478
 T 02 6628 8494 | M 0428 259 286
 sheryn@designteamink.com

Designed SDR
 Date 13.09.13
 Sheet 7 of 7
 Scale Plan 1:400



This is a conceptual master plan that provides a strategy for the future works at the East Ballina Cemetery. The strategy and proposals contained herein are subject to change and detailed design. This document is not suitable for construction purposes.