


11.1 Lake Ainsworth Precinct - Eastern Road Closing.DOC

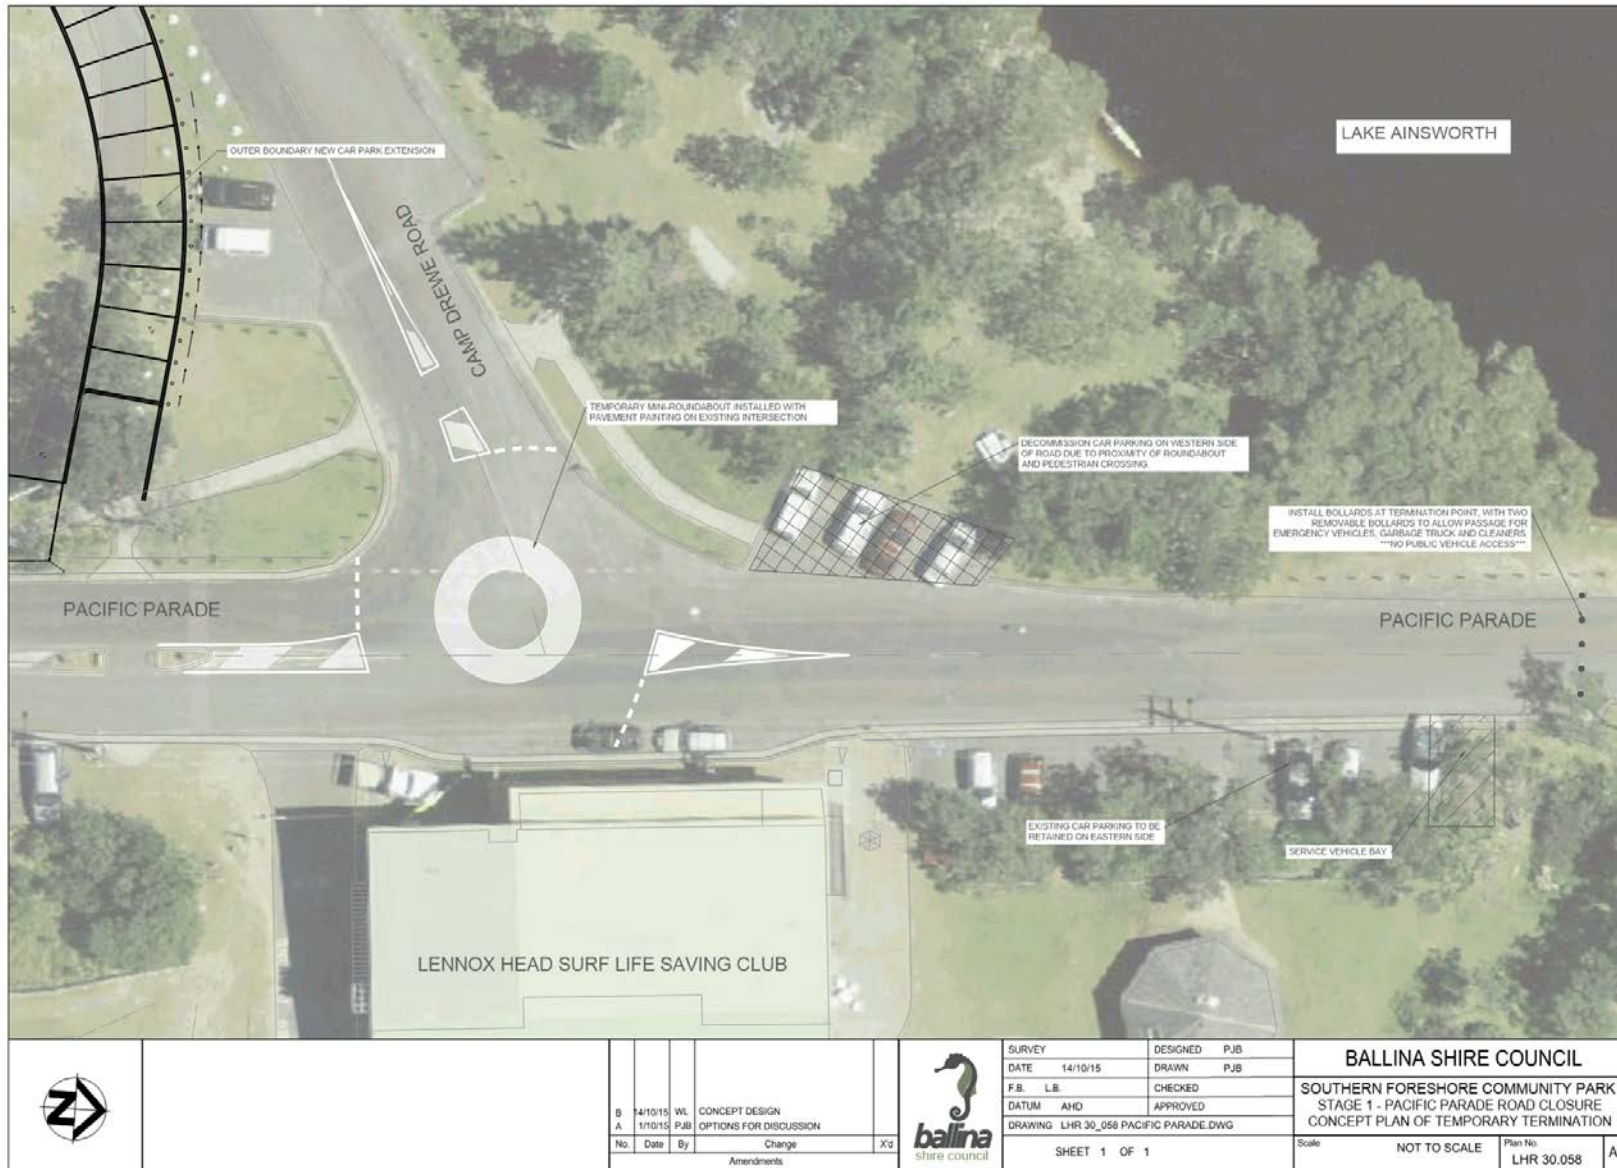

| | | | | | | | | |
|--|--|-------------------------------------|--------------|--|--|--|--|---|
| | | | | | | SURVEY DATE 14/10/15 F.B. L.B. DATUM AHD DRAWING LHR 30_058 PACIFIC PARADE.DWG | DESIGNED PJB DRAWN PJB CHECKED APPROVED | BALLINA SHIRE COUNCIL SOUTHERN FORESHORE COMMUNITY PARK STAGE 1 - PACIFIC PARADE ROAD CLOSURE CONCEPT PLAN OF TEMPORARY TERMINATION |
| | B 14/10/15 WL CONCEPT DESIGN A 1/10/15 PJB OPTIONS FOR DISCUSSION | No. Date By Change Xc Amendments | SHEET 1 OF 1 | Scale NOT TO SCALE Plan No. LHR 30.058 A1 | | | | |