

LEGEND

- Approximate property boundary
- Existing fence (to be replaced)
- Design surface contours at 0.2 m
- Proposed asphalt path
- Limit of proposed CRP works

© GeolINK 2014

This drawing must not be relied upon for any purpose other than that for which it was prepared or by any person in cooperation other than the referred client

GeolINK
environmental management and design

Level 1, 84 Ballina Street
PO Box 119
LEWISHEAD NSW 2478
T 02 6687 7666
F 02 6687 7782
info@geolink.net.au

23 Gordon Street
PO Box 1446
COFFS HARBOUR NSW 2450
T 02 6651 7866
F 02 6651 7733

quality solutions sustainable future

Project Title
Coastal Recreational Path

Client
Ballina Shire Council

Designed: MVE, Drawn: MVE, Checked: [Signature]
Approved: [Signature], Date: Aug 2014

XREFs: [Blank]
Scale: [Blank]
A: metres 0 5 10 15 20 25
B: 0 1 2 3 4 5

Drawing Title
Detailed Design
Longitudinal Section: Sheet 1 of 20

2165/1009
Drawing Number: **2165/101**
Revision: [Blank]



- LEGEND**
- Approximate property boundary
 - Existing fence (to be replaced)
 - Design surface contours at 0.2 m
 - Proposed asphalt path
 - Proposed raised boardwalk
 - Limit of proposed CRP works

Rev	Description	Date	Des.	App.	Chk.
Amendments					

© GeoLINK 2014
 This drawing must not be relied upon for any purpose other than that for which it was prepared or by any person or corporation other than the referred client

GeoLINK
 environmental management and design
 www.geolink.net.au

Level 1, 64 Ballina Street
 PO Box 119
 LENNOX HEAD NSW 2476
 T 02 2887 7668
 F 02 6687 7762
 info@geolink.net.au

23 Gordon Street
 PO Box 1446
 COFFS HARBOUR NSW 2450
 T 02 6651 7055
 F 02 6651 7733

quality solutions sustainable future

Project Title
Coastal Recreational Path

Client
Ballina Shire Council


Designed	MVE	Drawn	MVE	Checked	
Approved		Date	Aug 2014		



Drawing Title
Detailed Design
 Longitudinal Section: Sheet 2 of 20

Drawing Number	Revision
2165/102	

Plan
 Scale A

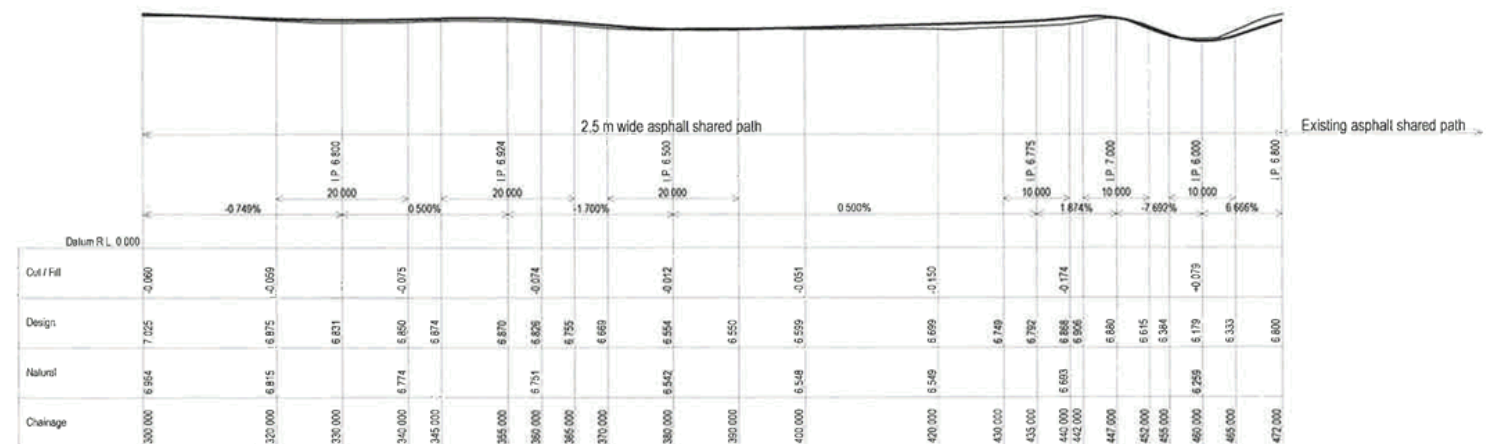

Longitudinal Section
 Horizontal Scale A, Vertical Scale B