




| Issue | Description               | Date     |
|-------|---------------------------|----------|
| E     | ISSUED FOR COUNCIL REVIEW | 15-10-19 |
| D     | ISSUED FOR COUNCIL REVIEW | 27-09-19 |
| C     | ISSUED FOR COUNCIL REVIEW | 02-07-19 |
| B     | ISSUED FOR COUNCIL REVIEW | 21-06-19 |
| A     | ISSUED FOR COUNCIL REVIEW | 09-05-19 |



THIS DRAWING CANNOT BE COPIED OR REPRODUCED IN ANY FORM OR USED FOR ANY OTHER PURPOSE OTHER THAN THAT ORIGINALLY INTENDED WITHOUT THE WRITTEN PERMISSION OF AT&L


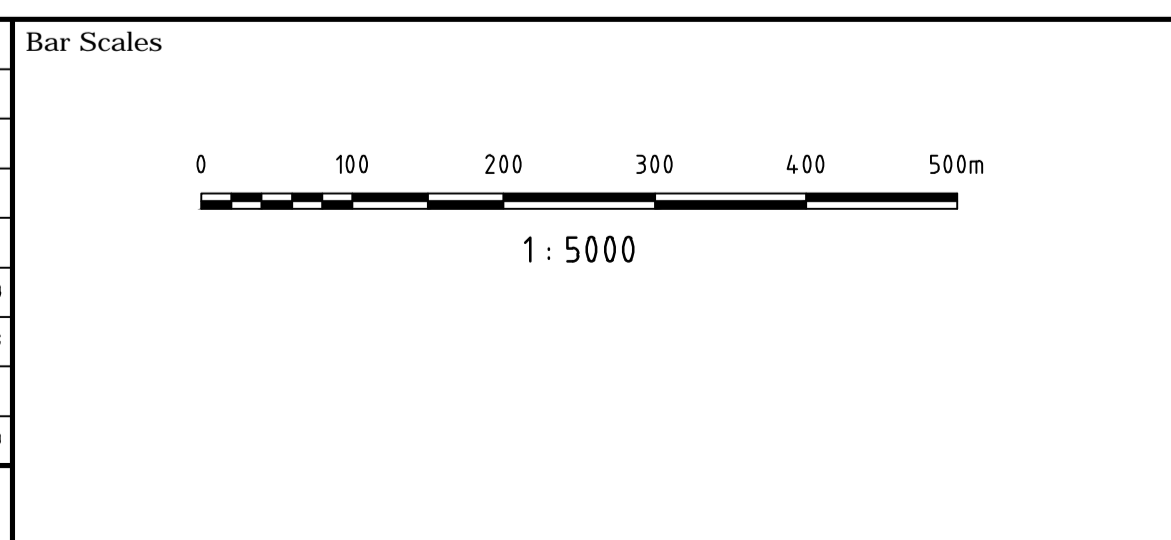


|              |          |          |     |
|--------------|----------|----------|-----|
| Scales       | 1 : 5000 | Drawn    | ALS |
|              |          | Designed | ALS |
| Grid         | MGA      | Checked  | MM  |
| Height Datum | AHD      | Approved | PW  |

|         |   |
|---------|---|
| Project | LANE DUPLICATION AND INTERSECTION UPGRADE FOR RIVER ST, BALLINA |
| Title   | GENERAL ARRANGEMENT PLAN  |

|  |                  |
|--|------------------|
| Civil Engineers and Project Managers   |                  |
| <b>at&amp;l</b>  |                  |
| Level 7, 153 Walker Street<br>North Sydney NSW 2060<br>ABN 96 130 882 405<br>Tel: 02 9439 1777<br>Fax: 02 9923 1055<br>www.atf.net.au<br>info@atf.net.au |                  |
| Status   | PRELIMINARY ONLY |
| Project - Drawing No.  | C003 18-573      |
| Issue  | E                |



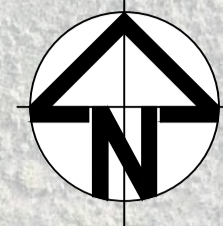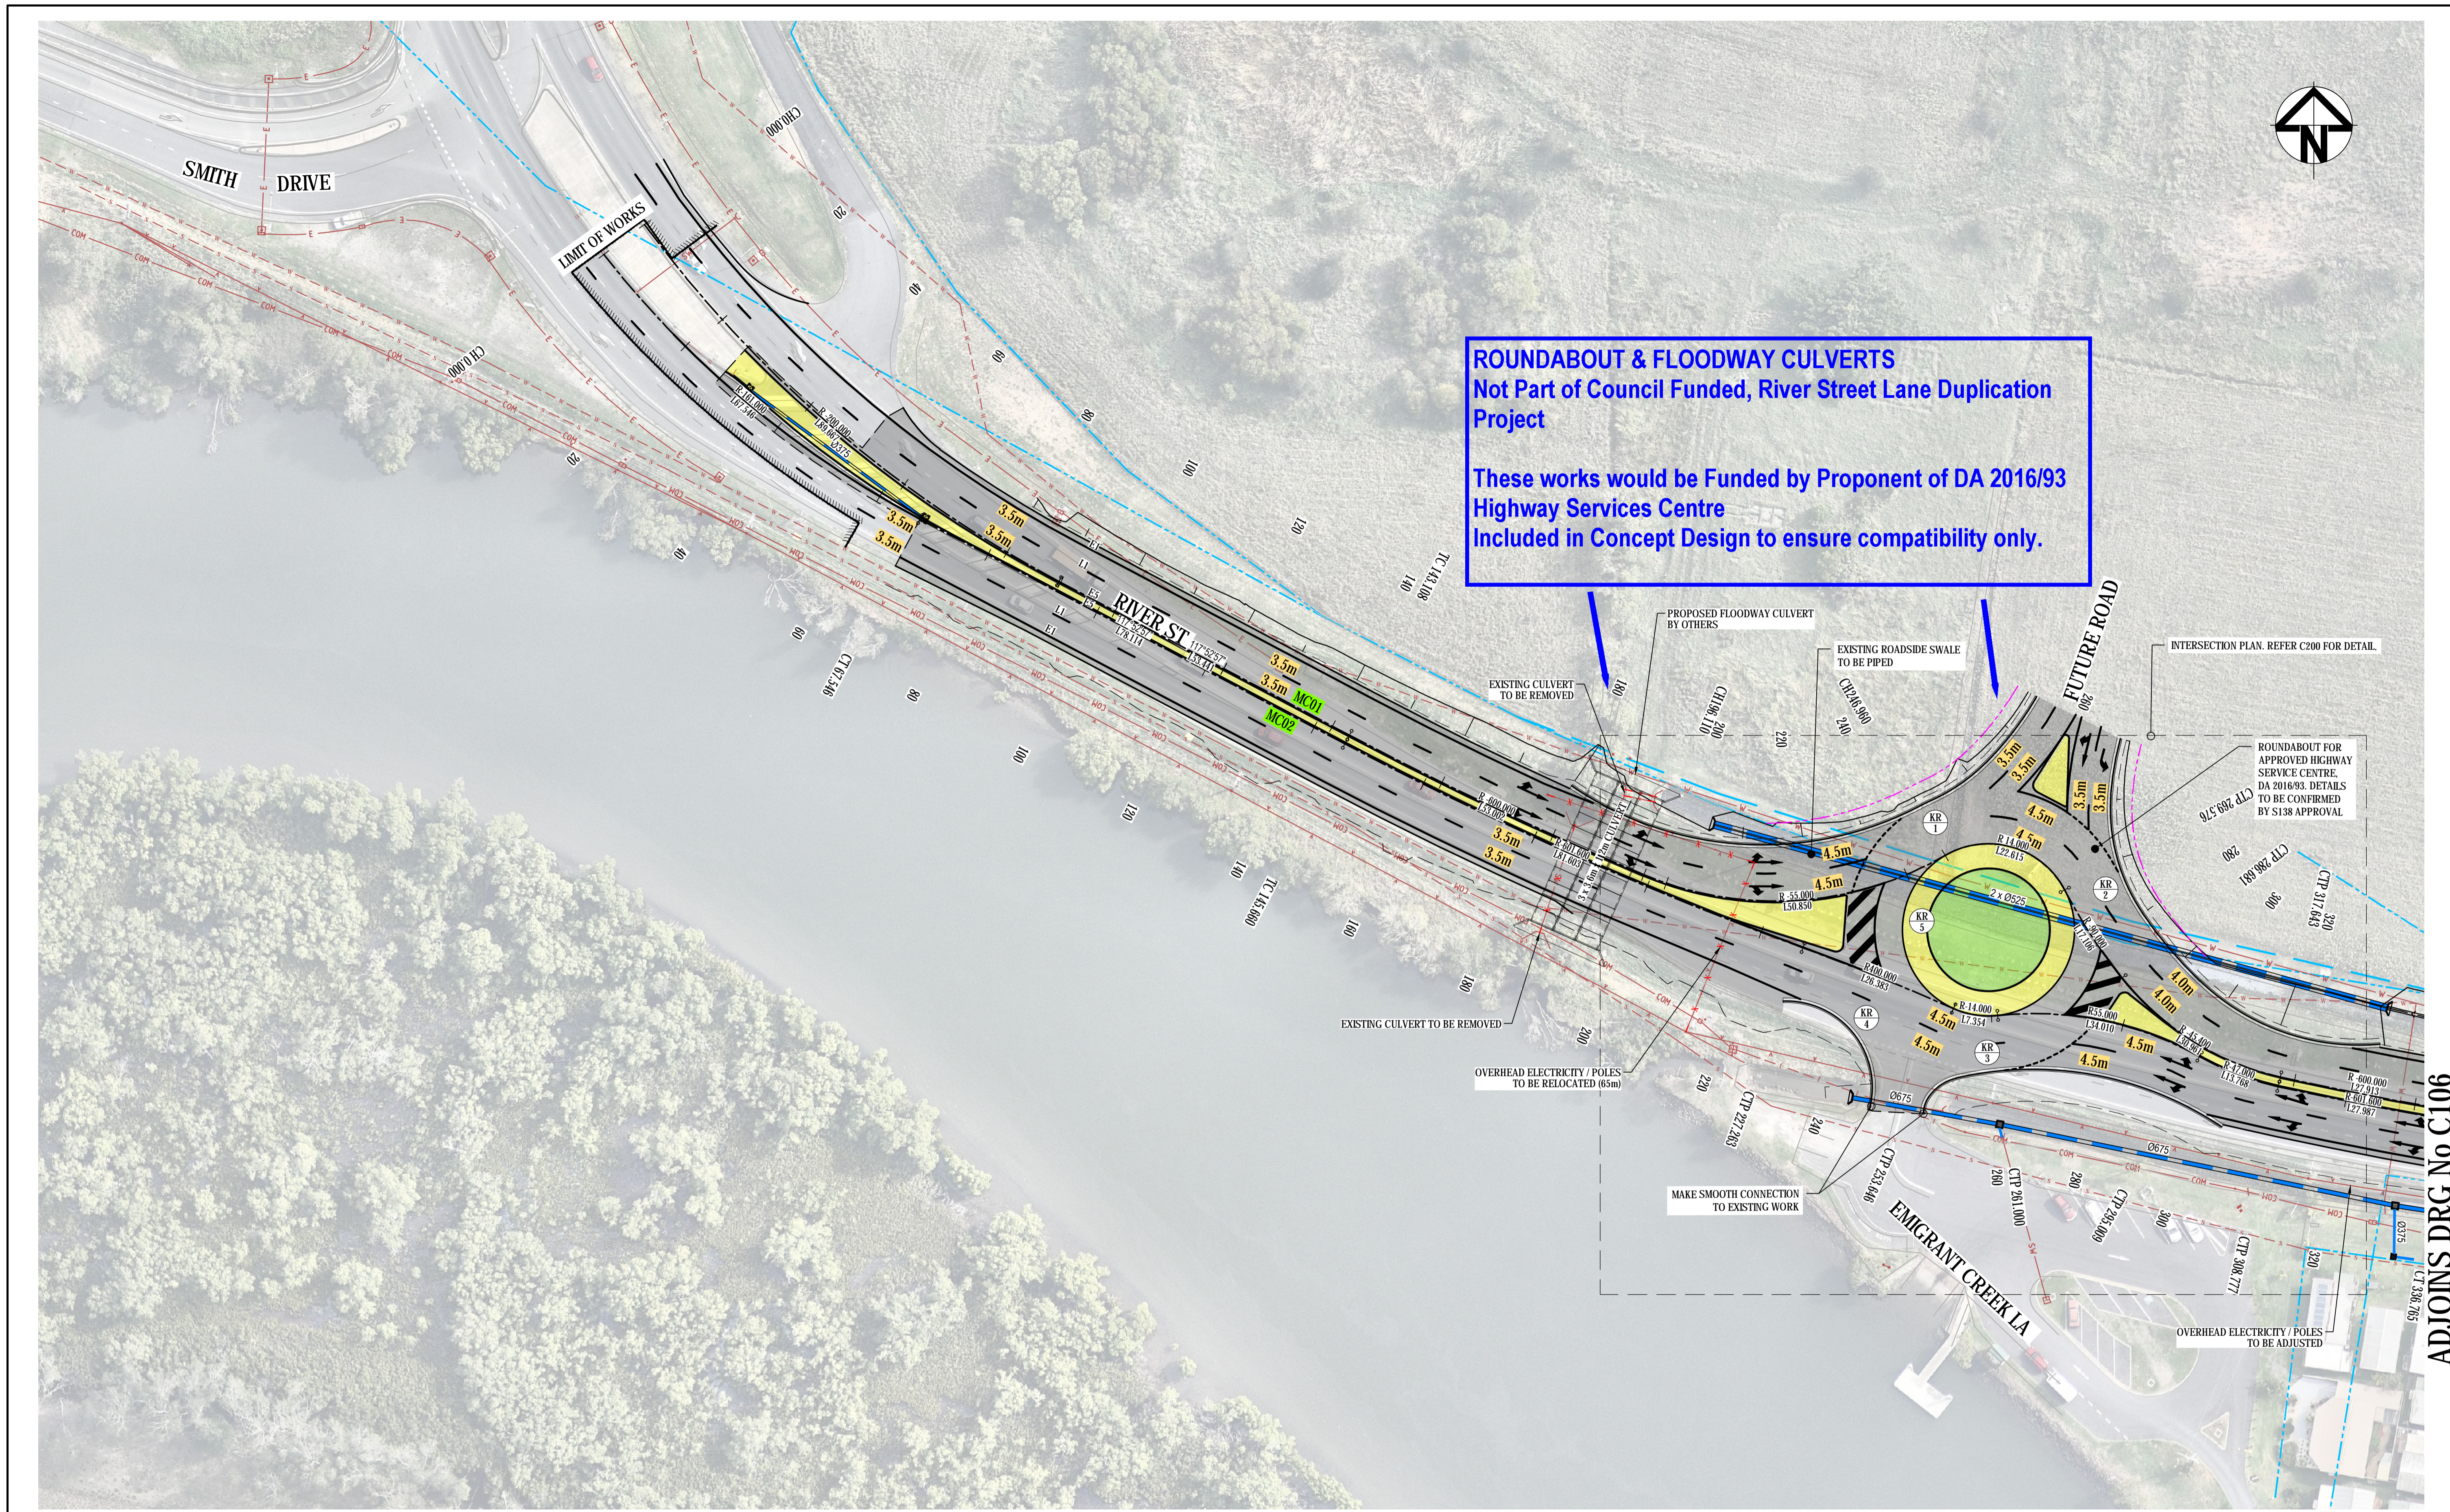

**ROUNDABOUT & FLOODWAY CULVERTS**  
 Not Part of Council Funded, River Street Lane Duplication Project  
 These works would be Funded by Proponent of DA 2016/93 Highway Services Centre  
 Included in Concept Design to ensure compatibility only.

ADJOINS DRG No C106

| Issue | Description               | Date     |
|-------|---------------------------|----------|
| E     | ISSUED FOR COUNCIL REVIEW | 15-10-19 |
| D     | ISSUED FOR COUNCIL REVIEW | 27-09-19 |
| C     | ISSUED FOR COUNCIL REVIEW | 02-07-19 |
| B     | ISSUED FOR COUNCIL REVIEW | 21-06-19 |
| A     | ISSUED FOR COUNCIL REVIEW | 09-05-19 |

Bar Scales

1 : 500 @ A1    1 : 1000 @ A3

THIS DRAWING CANNOT BE COPIED OR REPRODUCED IN ANY FORM OR USED FOR ANY OTHER PURPOSE OTHER THAN THAT ORIGINALLY INTENDED WITHOUT THE WRITTEN PERMISSION OF AT&L

Client

|              |         |          |     |
|--------------|---------|----------|-----|
| Scales       | 1 : 500 | Drawn    | ALS |
|              |         | Designed | ALS |
| Grid         | MGA     | Checked  | MM  |
| Height Datum | AHD     | Approved | PW  |

Project **LANE DUPLICATION AND INTERSECTION UPGRADE FOR RIVER ST, BALLINA**

Title **ROADWORKS PLAN SHEET 1**

Civil Engineers and Project Managers


Level 7, 153 Walker Street  
 North Sydney NSW 2060  
 ABN 96 130 882 405  
 Tel: 02 9439 1777  
 Fax: 02 9923 1055  
 www.atf.net.au  
 info@atf.net.au

|                       |                         |          |
|-----------------------|-------------------------|----------|
| Status                | <b>PRELIMINARY ONLY</b> | A1       |
| Project - Drawing No. | <b>C105 18-573</b>      | Issue    |
|                       |                         | <b>E</b> |




ADJOINS DRG No C105

ADJOINS DRG No C107

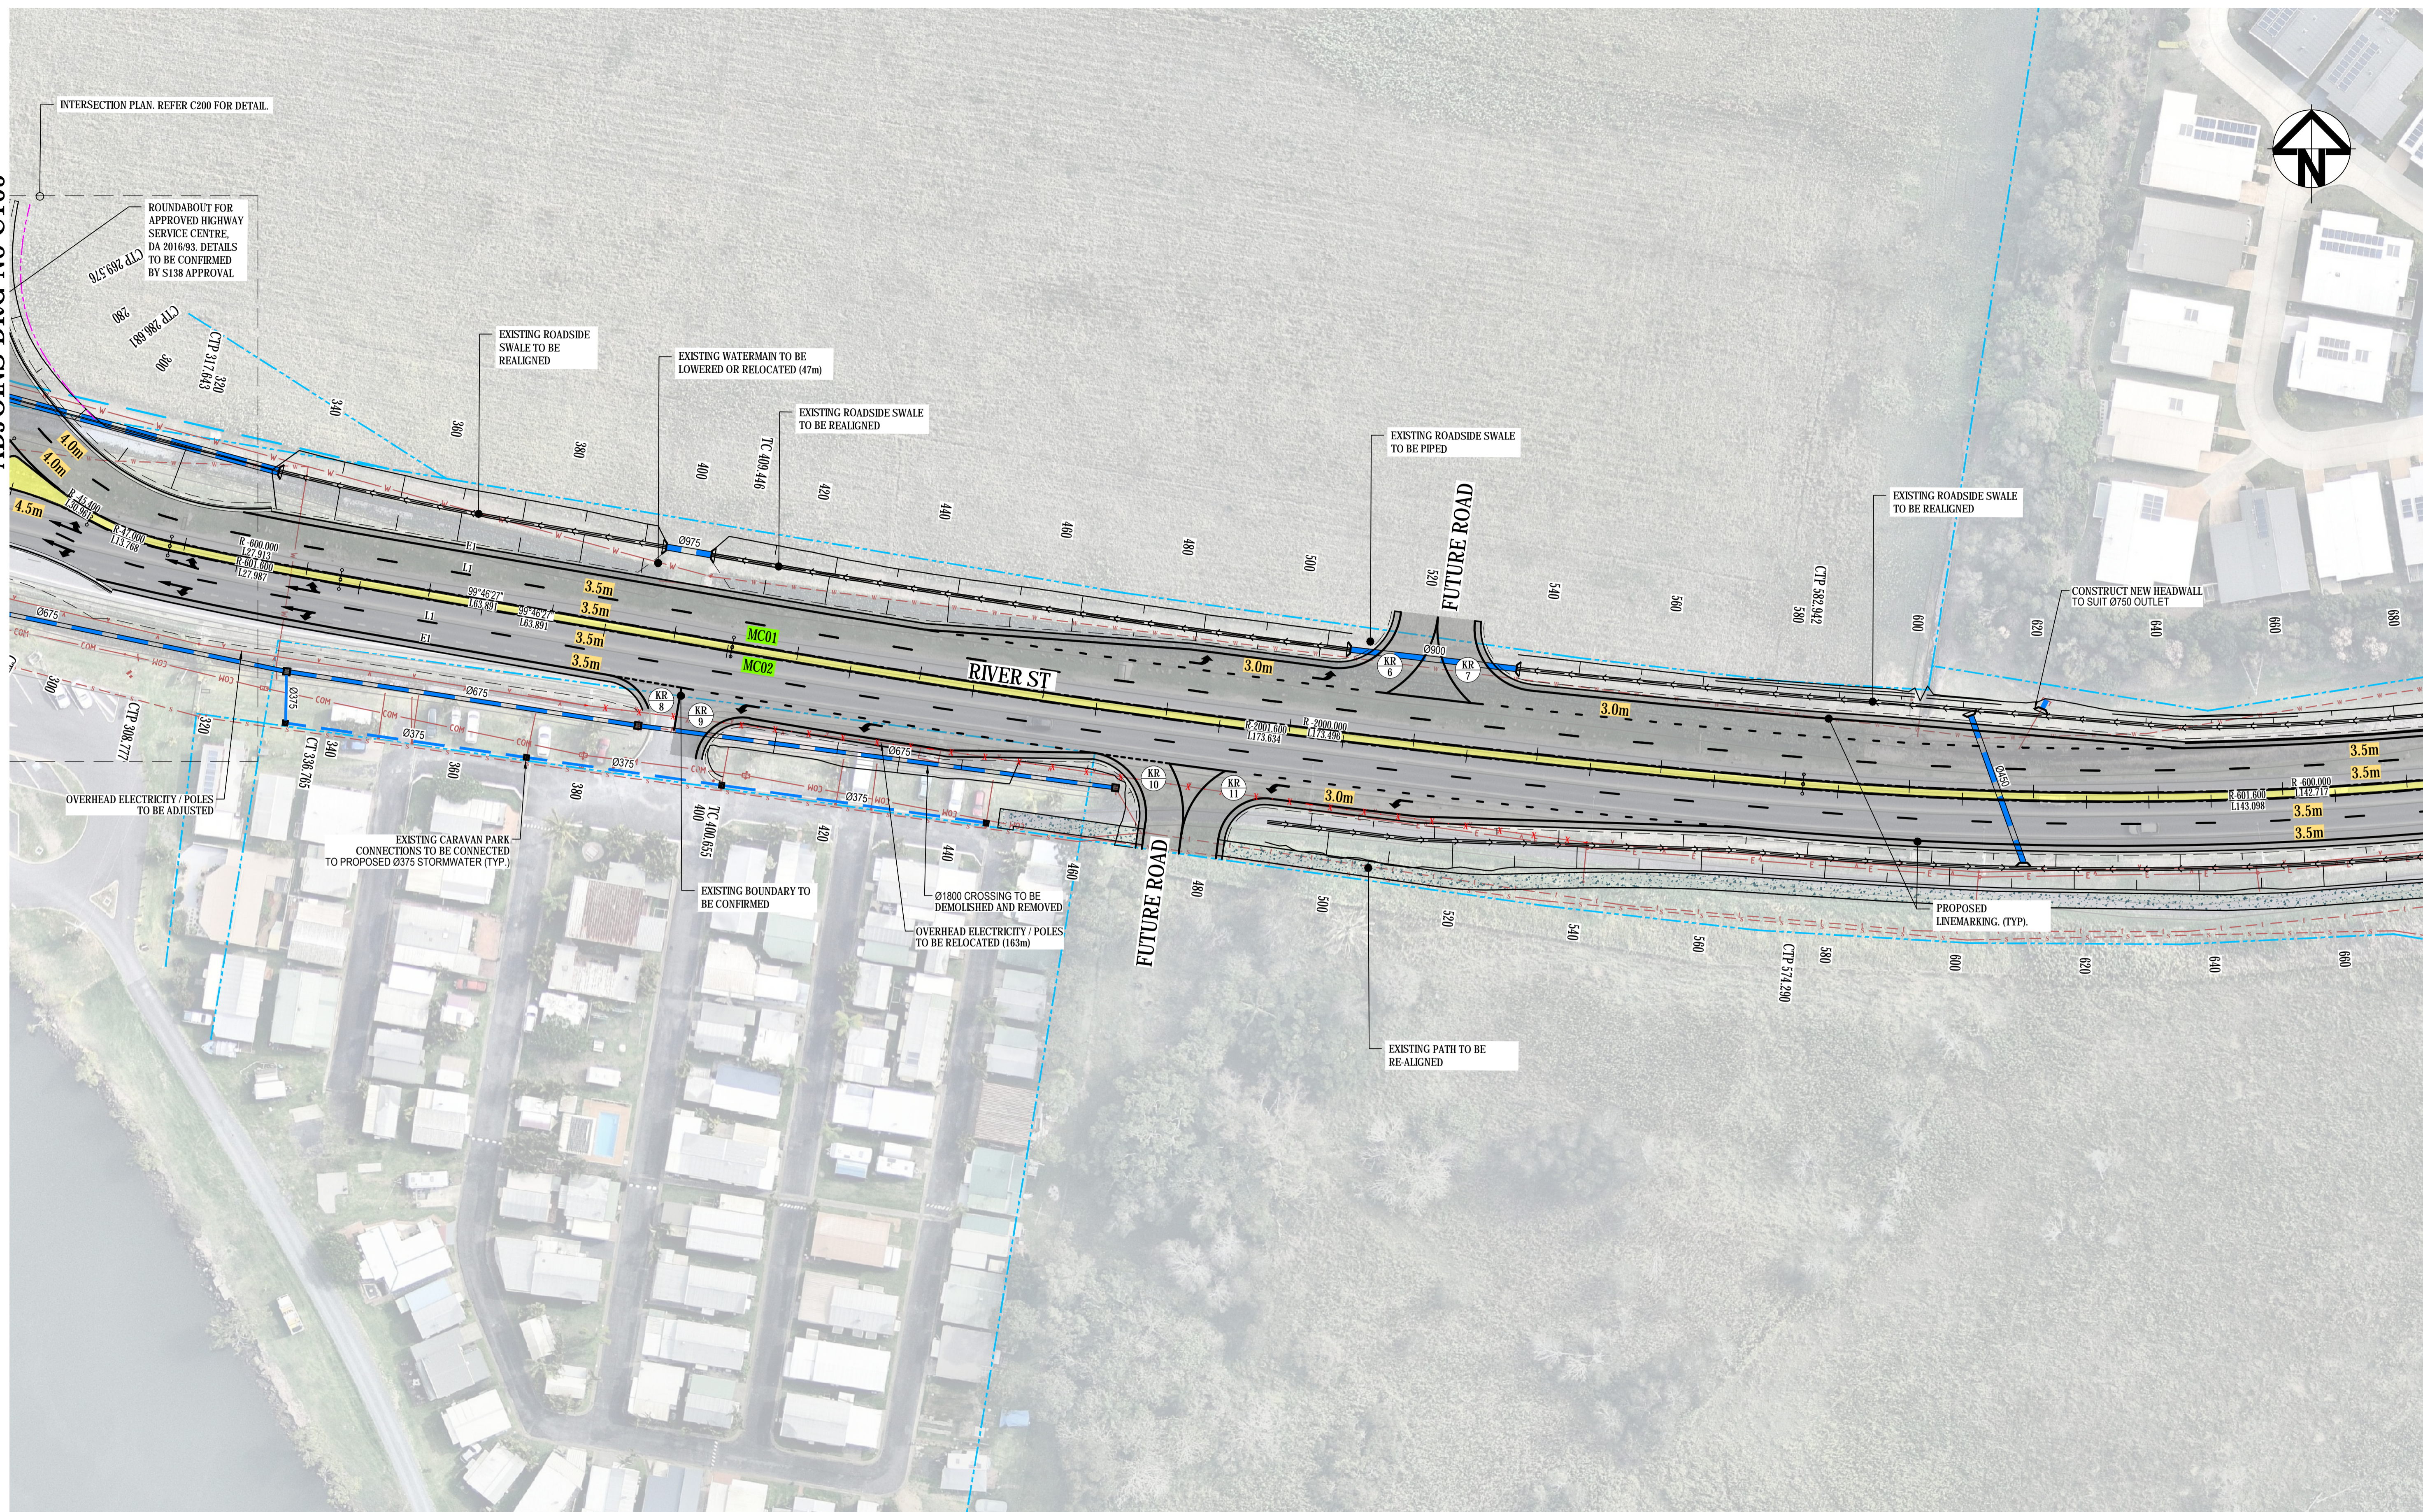

| Issue | Description               | Date     |
|-------|---------------------------|----------|
| E     | ISSUED FOR COUNCIL REVIEW | 15-10-19 |
| D     | ISSUED FOR COUNCIL REVIEW | 27-09-19 |
| C     | ISSUED FOR COUNCIL REVIEW | 02-07-19 |
| B     | ISSUED FOR COUNCIL REVIEW | 21-06-19 |
| A     | ISSUED FOR COUNCIL REVIEW | 09-05-19 |

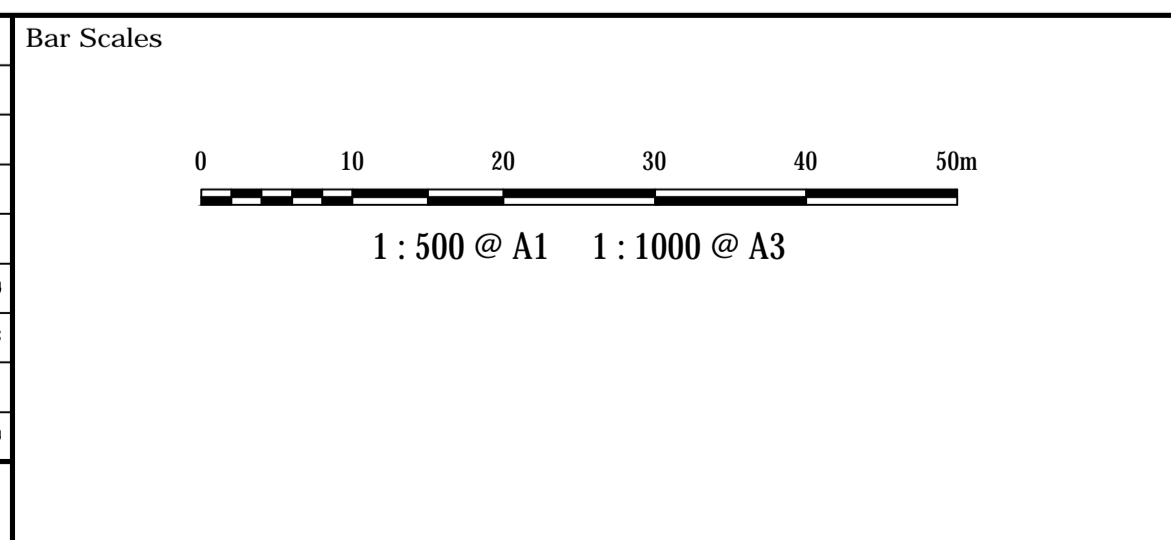

THIS DRAWING CANNOT BE COPIED OR REPRODUCED IN ANY FORM OR USED FOR ANY OTHER PURPOSE OTHER THAN THAT ORIGINALLY INTENDED WITHOUT THE WRITTEN PERMISSION OF AT&L

Client

|              |         |          |     |
|--------------|---------|----------|-----|
| Scales       | 1 : 500 | Drawn    | ALS |
|              |         | Designed | ALS |
| Grid         | MGA     | Checked  | MM  |
| Height Datum | AHD     | Approved | PW  |

Project **LANE DUPLICATION AND INTERSECTION UPGRADE FOR RIVER ST, BALLINA**


Title **ROADWORKS PLAN SHEET 2**

Civil Engineers and Project Managers

Level 7, 153 Walker Street  
North Sydney NSW 2060  
ABN 96 130 882 405  
Tel: 02 9439 1777  
Fax: 02 9923 1055  
www.atf.net.au  
info@atf.net.au


|                       |                         |          |
|-----------------------|-------------------------|----------|
| Status                | <b>PRELIMINARY ONLY</b> | A1       |
| Project - Drawing No. | <b>C106 18-573</b>      | Issue    |
|                       |                         | <b>E</b> |



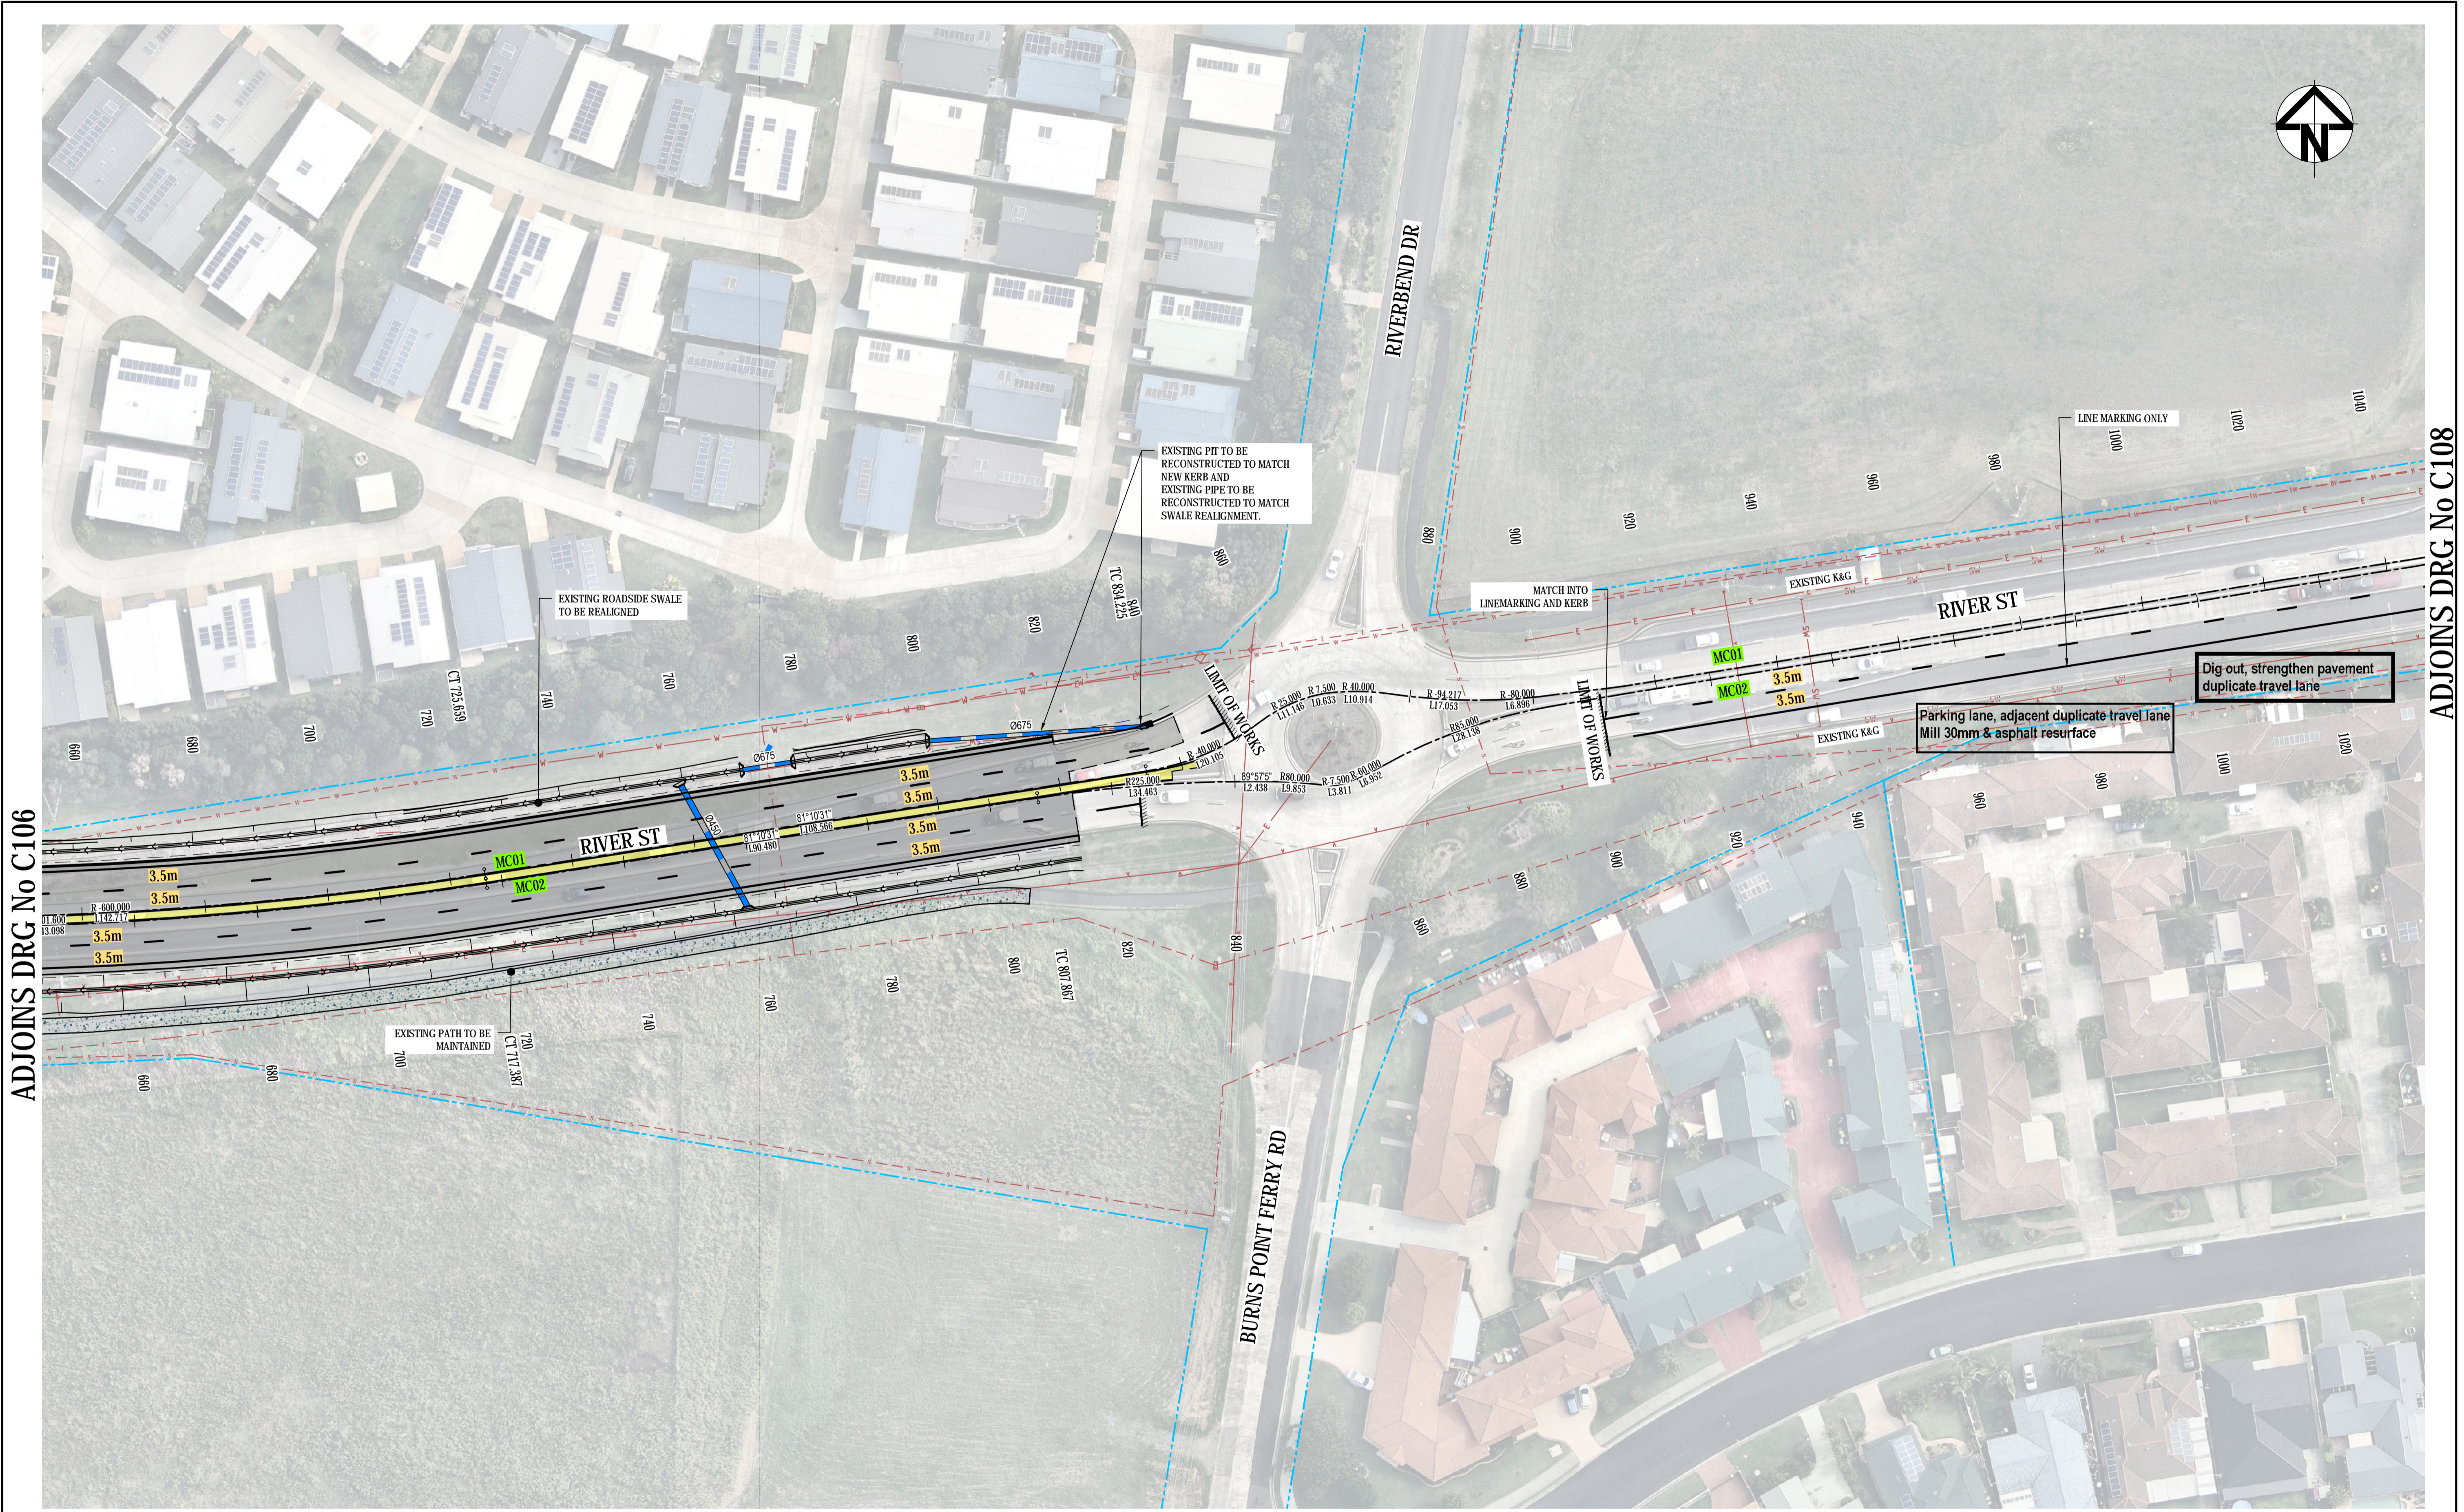


ADJOINS DRG No C106

ADJOINS DRG No C108

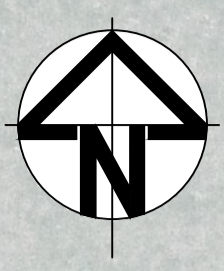

| Issue | Description               | Date     |
|-------|---------------------------|----------|
| E     | ISSUED FOR COUNCIL REVIEW | 15-10-19 |
| D     | ISSUED FOR COUNCIL REVIEW | 27-09-19 |
| C     | ISSUED FOR COUNCIL REVIEW | 02-07-19 |
| B     | ISSUED FOR COUNCIL REVIEW | 21-06-19 |
| A     | ISSUED FOR COUNCIL REVIEW | 09-05-19 |

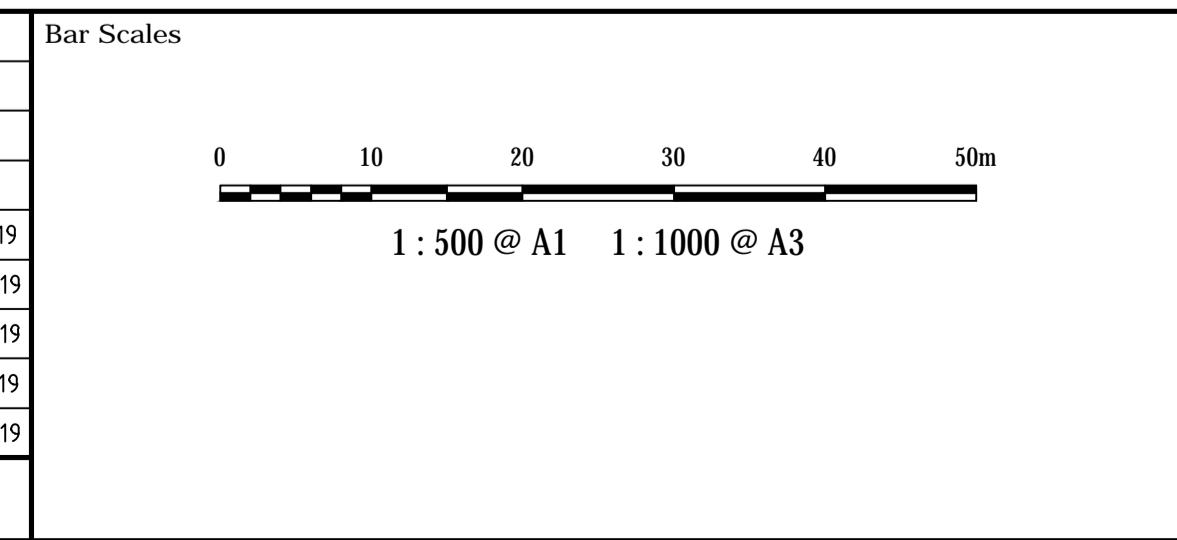

THIS DRAWING CANNOT BE COPIED OR REPRODUCED IN ANY FORM OR USED FOR ANY OTHER PURPOSE OTHER THAN THAT ORIGINALLY INTENDED WITHOUT THE WRITTEN PERMISSION OF AT&L



|              |         |          |     |
|--------------|---------|----------|-----|
| Scale        | 1 : 500 | Drawn    | ALS |
| Grid         | MGA     | Designed | ALS |
| Height Datum | AHD     | Checked  | MM  |
|              |         | Approved | PW  |

Project  
**LANE DUPLICATION AND INTERSECTION UPGRADE FOR RIVER ST, BALLINA**


Title  
**ROADWORKS PLAN SHEET 3**

Civil Engineers and Project Managers

Level 7, 153 Walker Street  
North Sydney NSW 2060  
ABN 96 130 882 405  
Tel: 02 9439 1777  
Fax: 02 9923 1055  
www.atl.net.au  
info@atl.net.au

|                       |                         |          |
|-----------------------|-------------------------|----------|
| Status                | <b>PRELIMINARY ONLY</b> | A1       |
| Project - Drawing No. | <b>C107 18-573</b>      | Issue    |
|                       |                         | <b>E</b> |




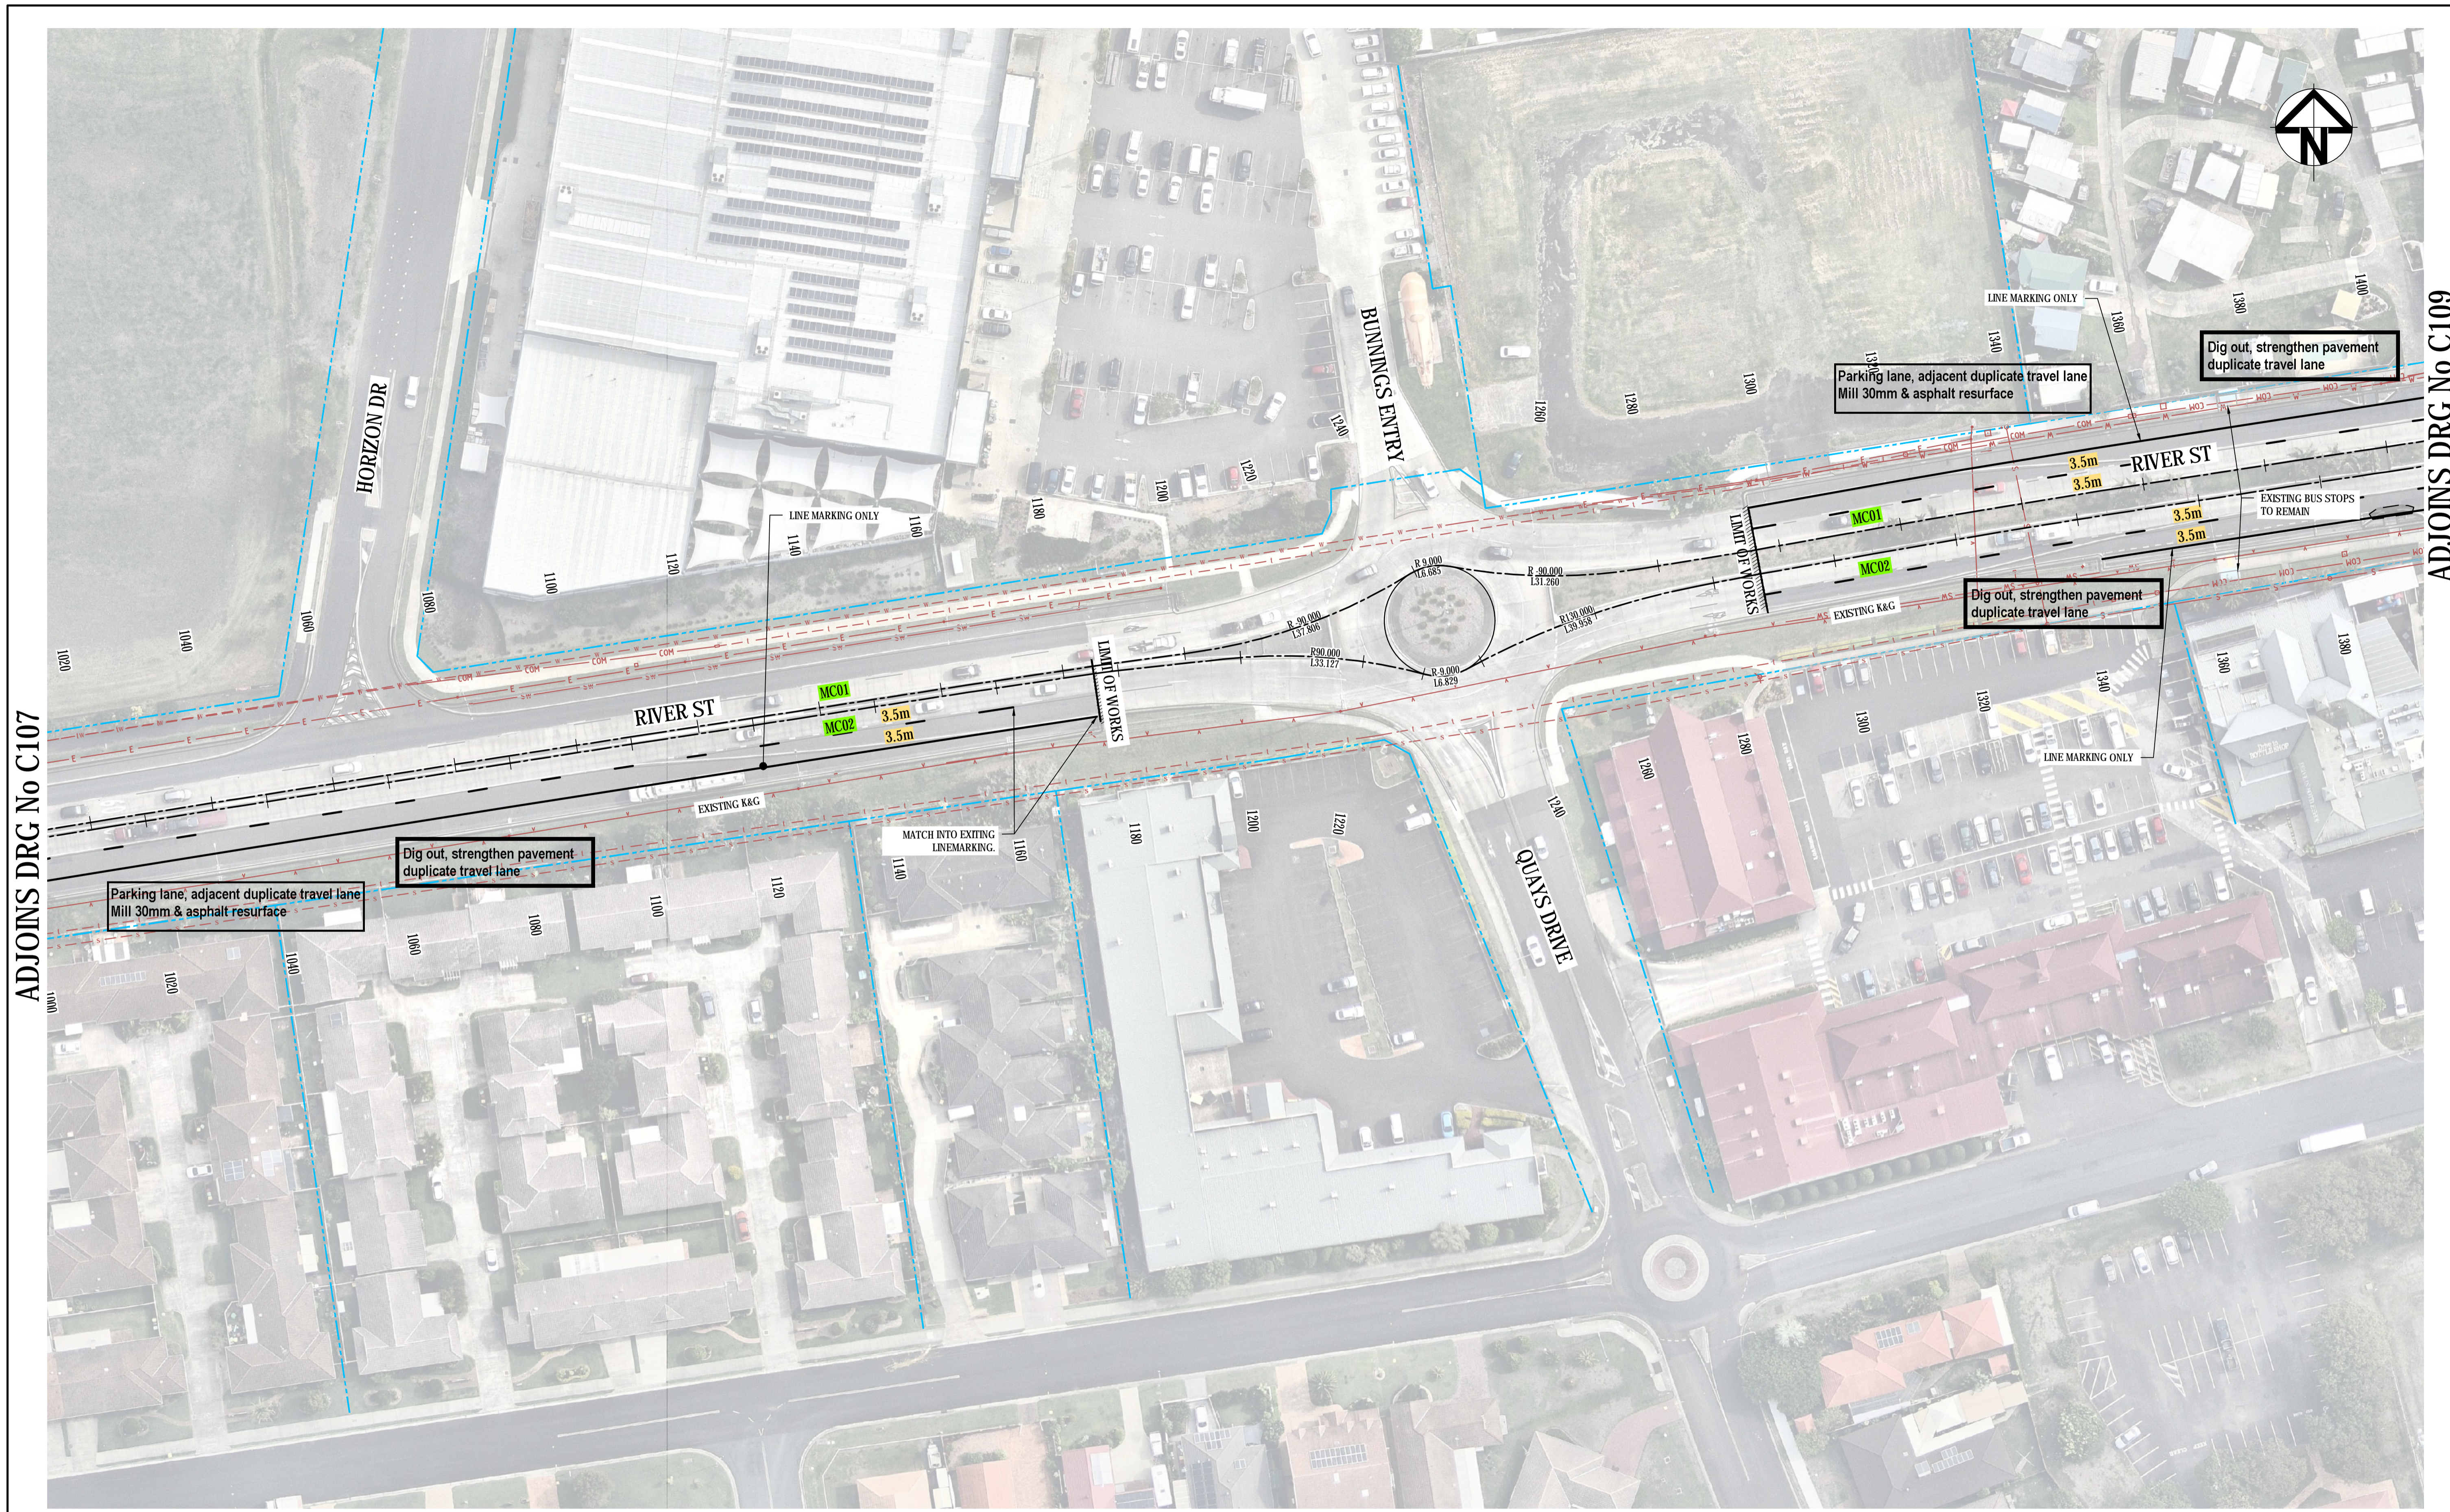

ADJOINS DRG No C107

ADJOINS DRG No C109

| Issue | Description               | Date     |
|-------|---------------------------|----------|
| E     | ISSUED FOR COUNCIL REVIEW | 15-10-19 |
| D     | ISSUED FOR COUNCIL REVIEW | 27-09-19 |
| C     | ISSUED FOR COUNCIL REVIEW | 02-07-19 |
| B     | ISSUED FOR COUNCIL REVIEW | 21-06-19 |
| A     | ISSUED FOR COUNCIL REVIEW | 09-05-19 |

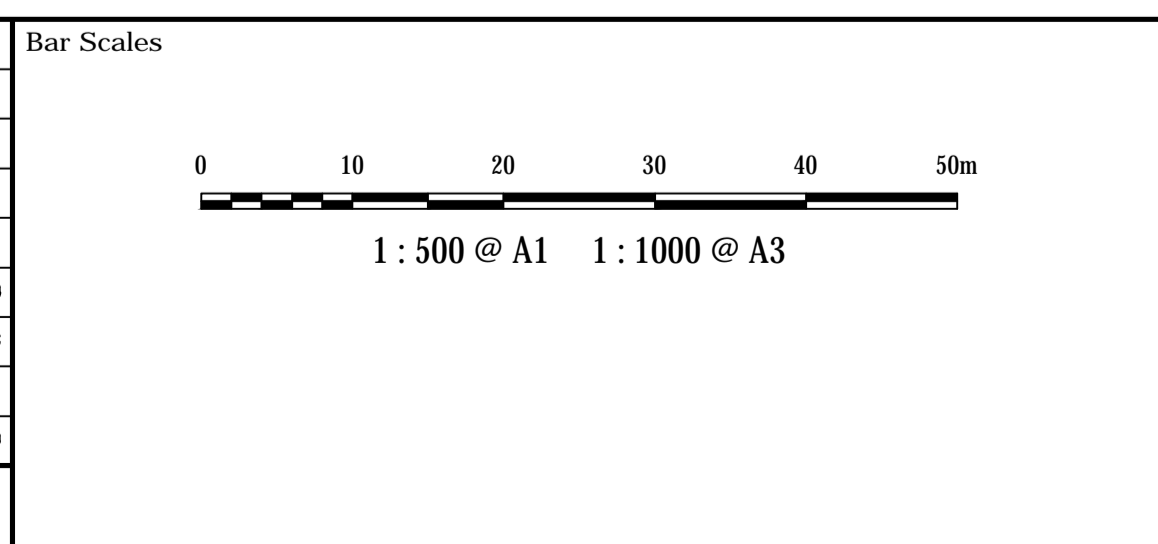

THIS DRAWING CANNOT BE COPIED OR REPRODUCED IN ANY FORM OR USED FOR ANY OTHER PURPOSE OTHER THAN THAT ORIGINALLY INTENDED WITHOUT THE WRITTEN PERMISSION OF AT&L

Client

|          |     |
|----------|-----|
| Drawn    | ALS |
| Designed | ALS |
| Checked  | MM  |
| Approved | PW  |

Project **LANE DUPLICATION AND INTERSECTION UPGRADE FOR RIVER ST, BALLINA**


Title **ROADWORKS PLAN SHEET 4**

Civil Engineers and Project Managers

Level 7, 153 Walker Street  
North Sydney NSW 2060  
ABN 96 130 882 405  
Tel: 02 9439 1777  
Fax: 02 9923 1055  
www.atf.net.au  
info@atf.net.au

|                       |                         |          |
|-----------------------|-------------------------|----------|
| Status                | <b>PRELIMINARY ONLY</b> | A1       |
| Project - Drawing No. | <b>C108 18-573</b>      | Issue    |
|                       |                         | <b>E</b> |




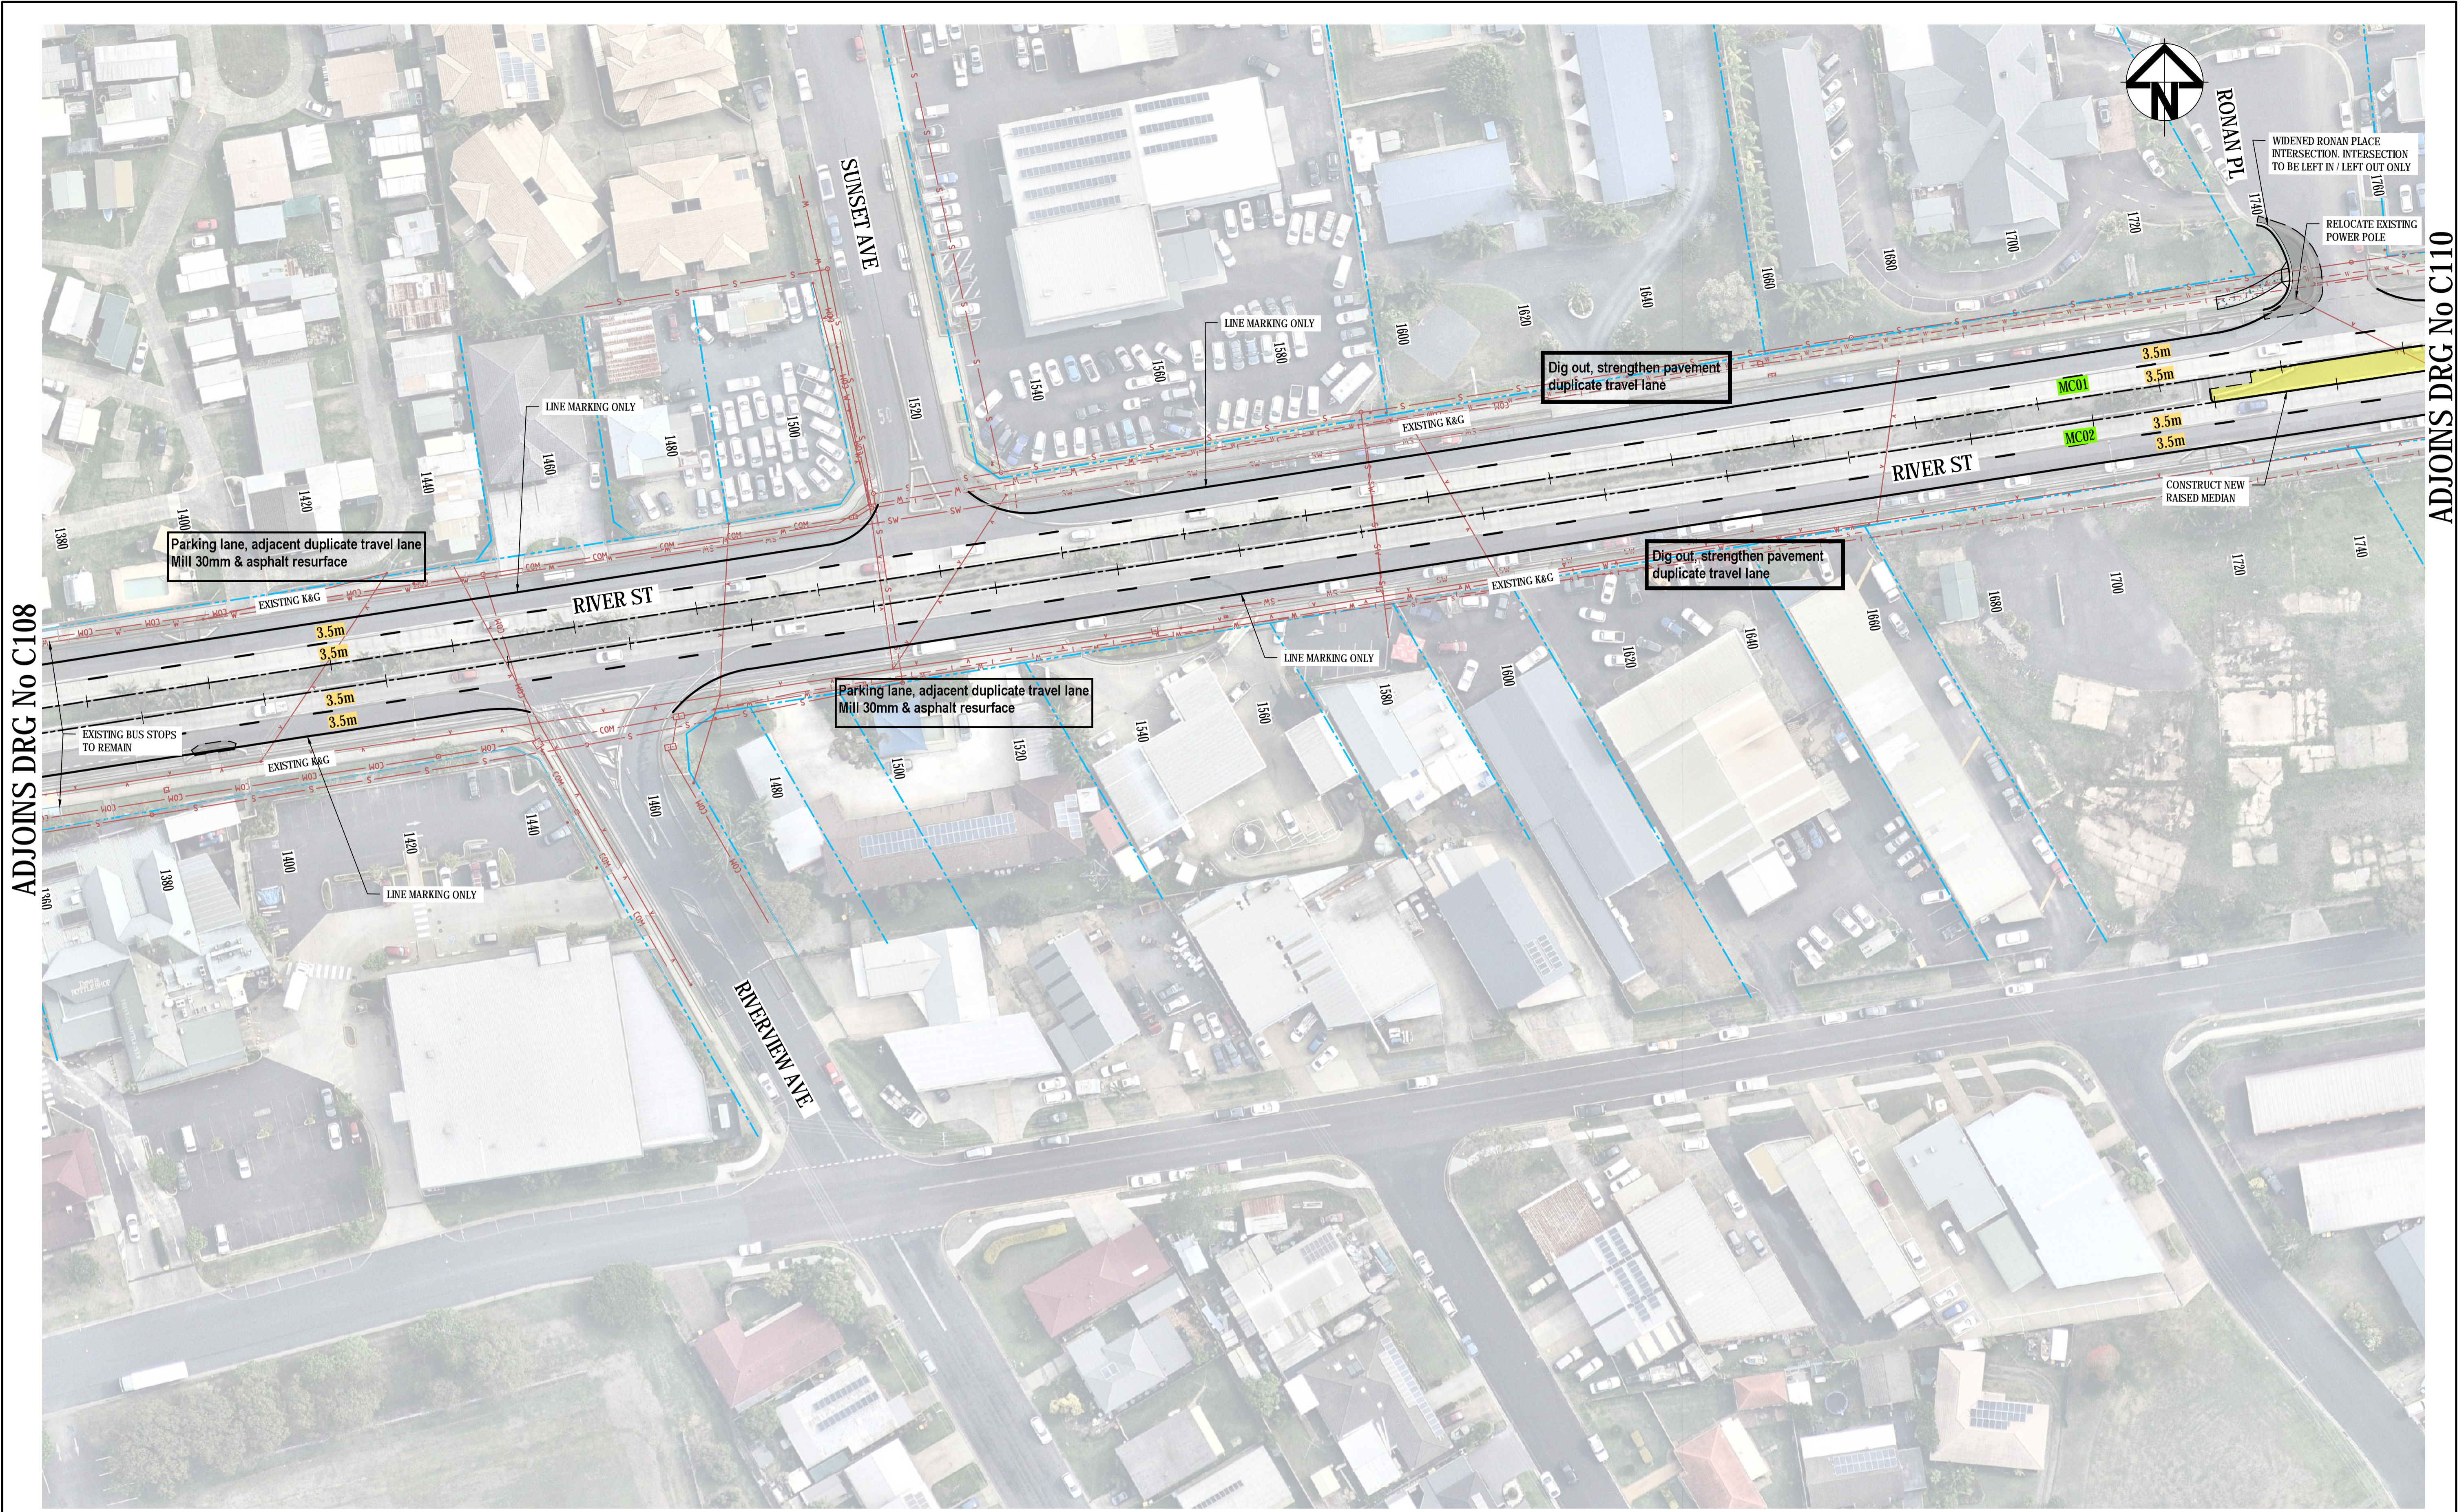

ADJOINS DRG No C108

ADJOINS DRG No C110

| Issue | Description               | Date     |
|-------|---------------------------|----------|
| E     | ISSUED FOR COUNCIL REVIEW | 15-10-19 |
| D     | ISSUED FOR COUNCIL REVIEW | 27-09-19 |
| C     | ISSUED FOR COUNCIL REVIEW | 02-07-19 |
| B     | ISSUED FOR COUNCIL REVIEW | 21-06-19 |
| A     | ISSUED FOR COUNCIL REVIEW | 09-05-19 |

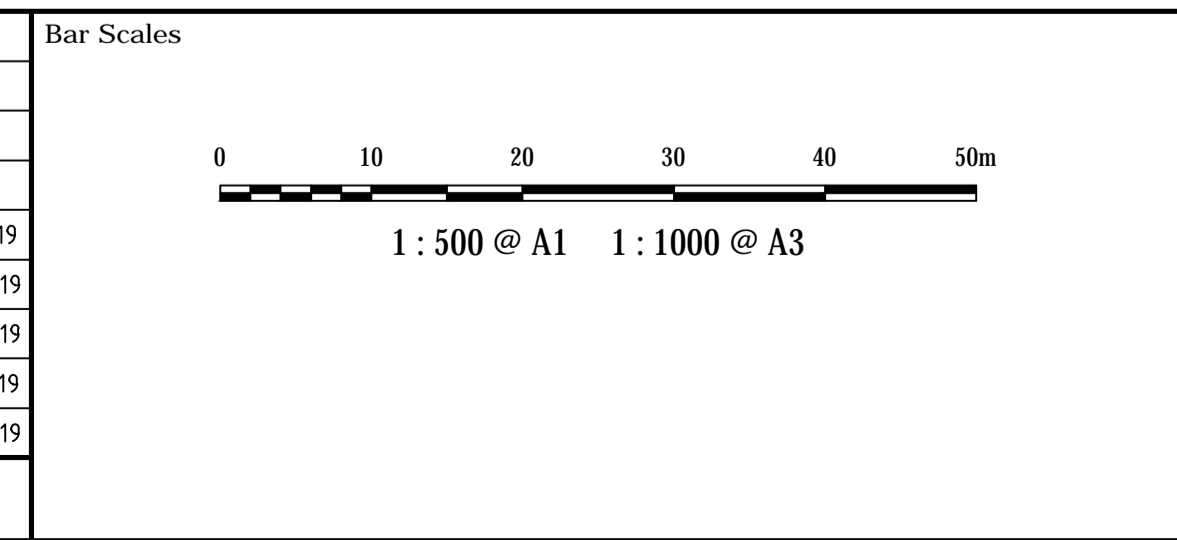

THIS DRAWING CANNOT BE COPIED OR REPRODUCED IN ANY FORM OR USED FOR ANY OTHER PURPOSE OTHER THAN THAT ORIGINALLY INTENDED WITHOUT THE WRITTEN PERMISSION OF AT&L



|              |         |          |     |
|--------------|---------|----------|-----|
| Scales       | 1 : 500 | Drawn    | ALS |
|              |         | Designed | ALS |
| Grid         | MGA     | Checked  | MM  |
| Height Datum | AHD     | Approved | PW  |

Project **LANE DUPLICATION AND INTERSECTION UPGRADE FOR RIVER ST, BALLINA**


Title **ROADWORKS PLAN SHEET 5**

Civil Engineers and Project Managers

Level 7, 153 Walker Street  
North Sydney NSW 2060  
ABN 96 130 882 405  
Tel: 02 9439 1777  
Fax: 02 9923 1055  
www.atl.net.au  
info@atl.net.au

|                       |                         |          |
|-----------------------|-------------------------|----------|
| Status                | <b>PRELIMINARY ONLY</b> | A1       |
| Project - Drawing No. | <b>C109 18-573</b>      | Issue    |
|                       |                         | <b>E</b> |




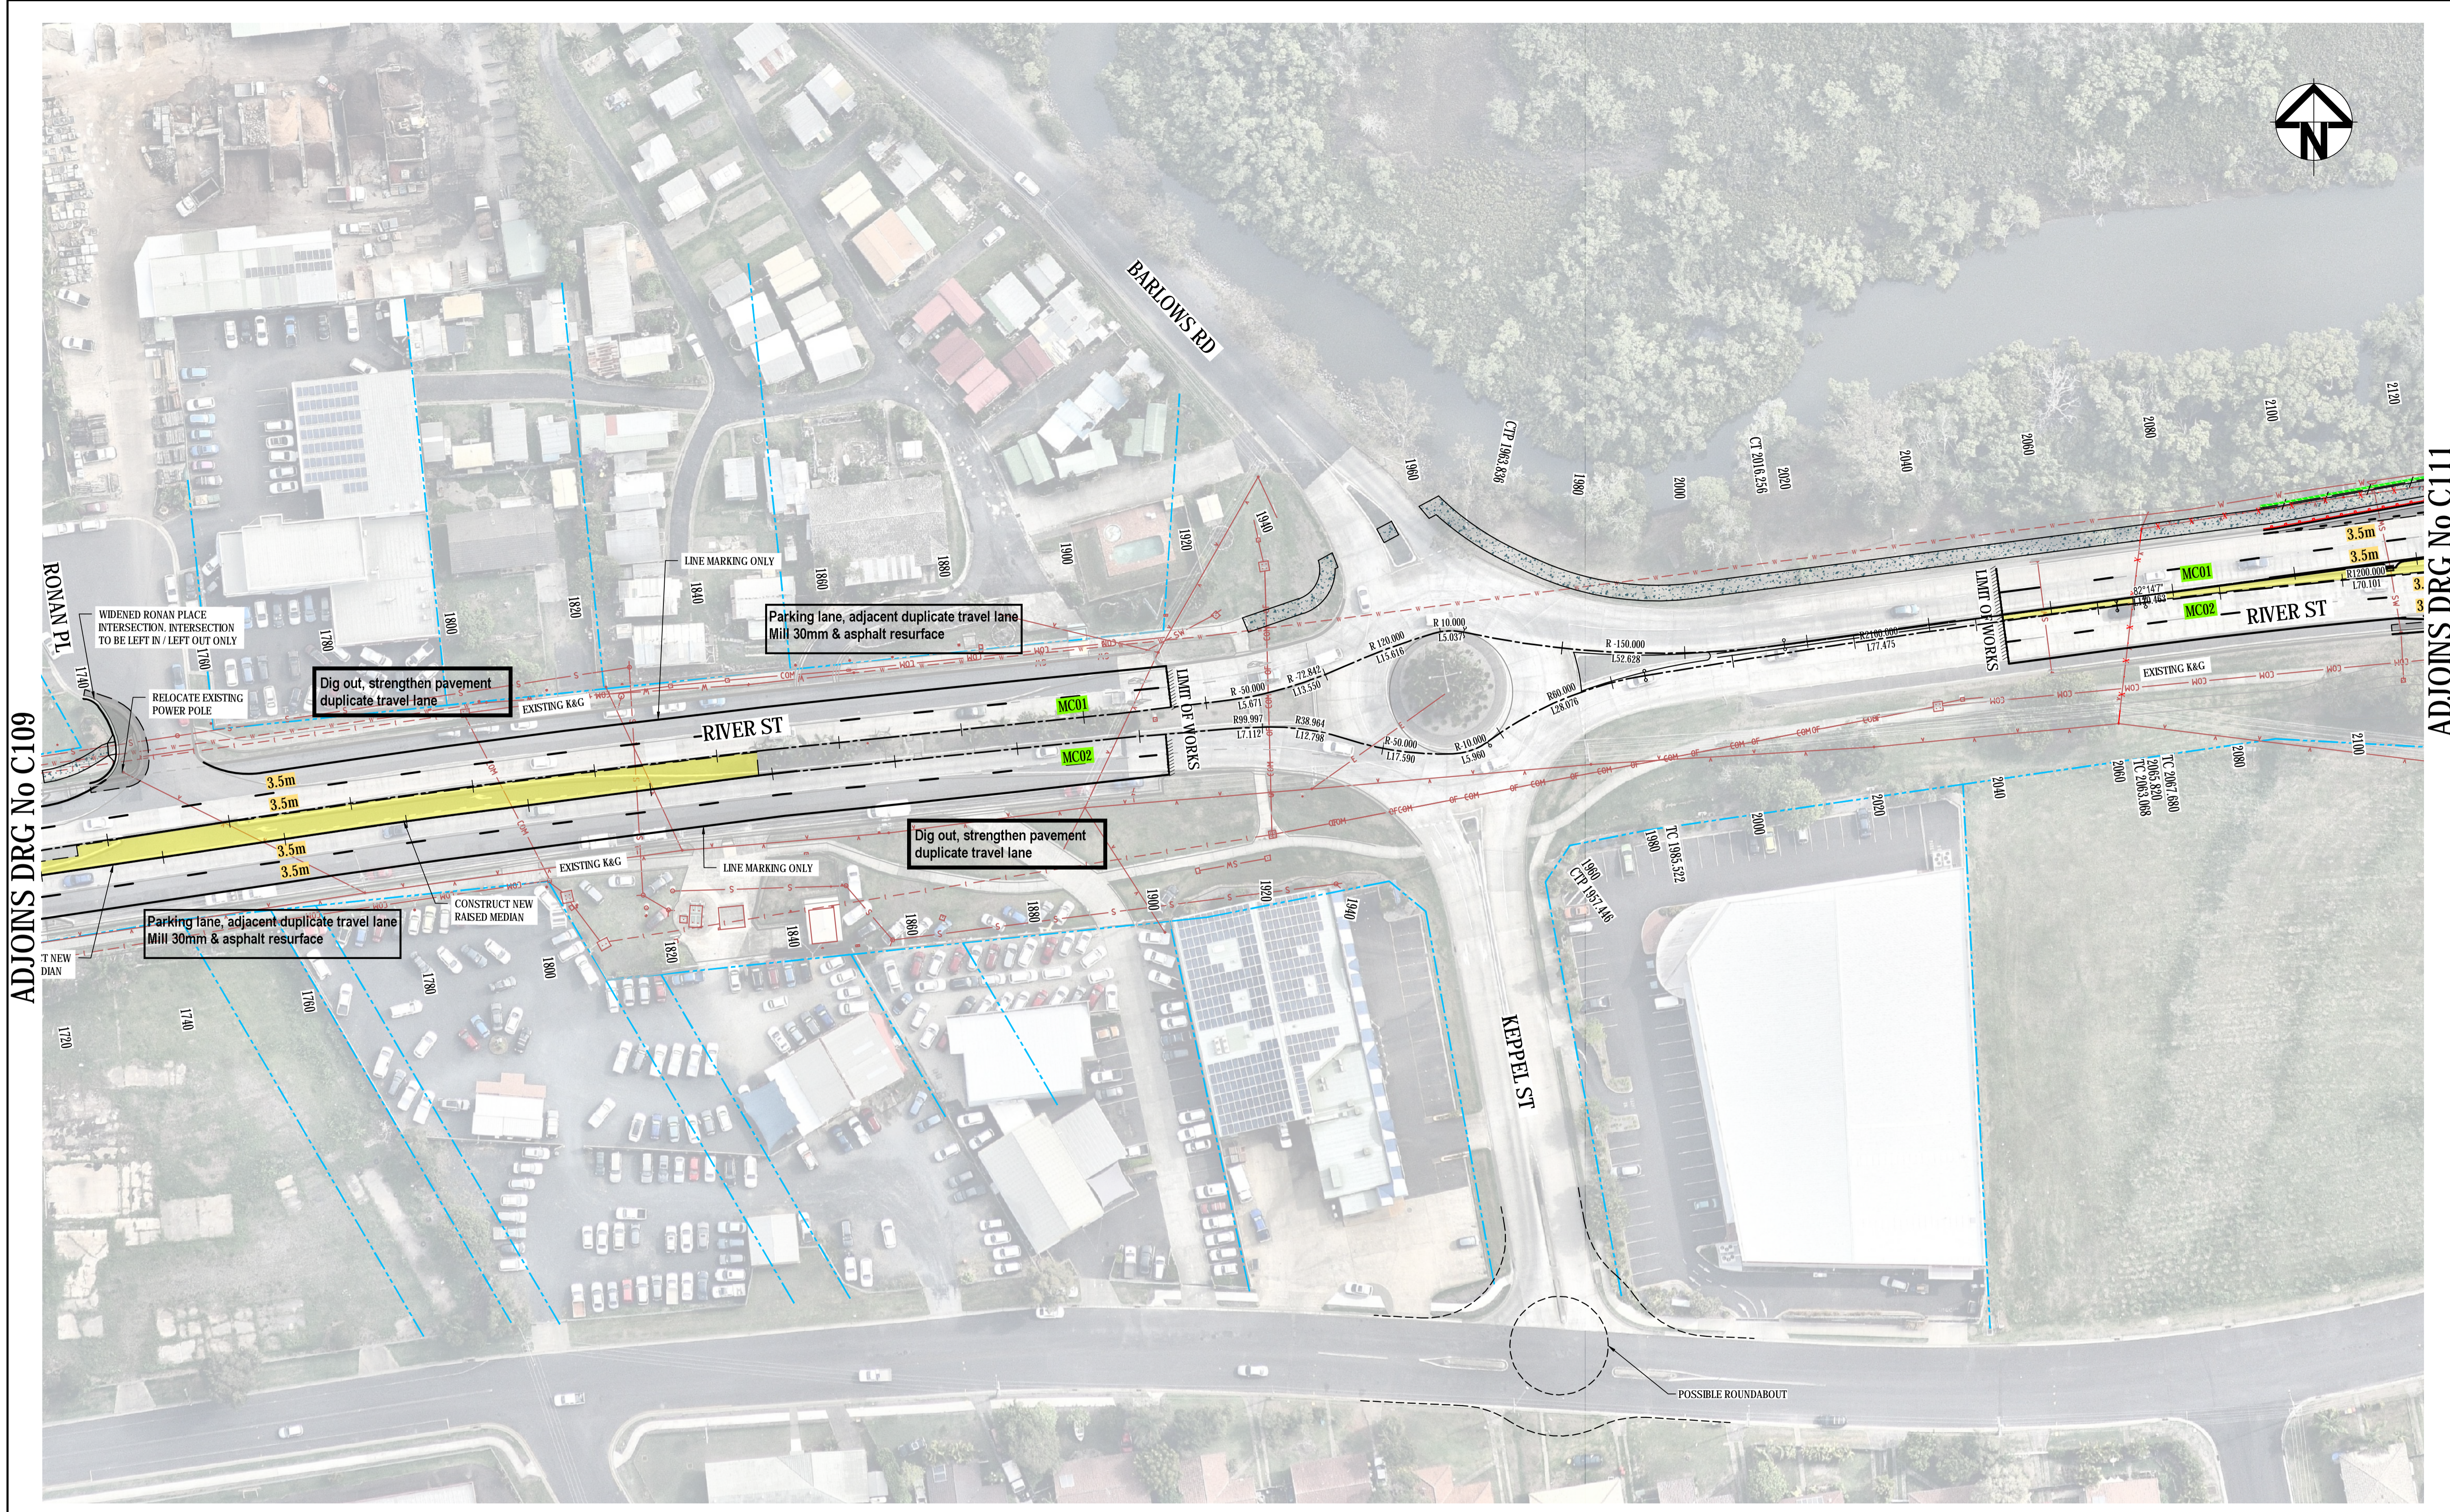

ADJOINS DRG No C109

ADJOINS DRG No C111

| Issue | Description               | Date     |
|-------|---------------------------|----------|
| E     | ISSUED FOR COUNCIL REVIEW | 15-10-19 |
| D     | ISSUED FOR COUNCIL REVIEW | 27-09-19 |
| C     | ISSUED FOR COUNCIL REVIEW | 02-07-19 |
| B     | ISSUED FOR COUNCIL REVIEW | 21-06-19 |
| A     | ISSUED FOR COUNCIL REVIEW | 09-05-19 |

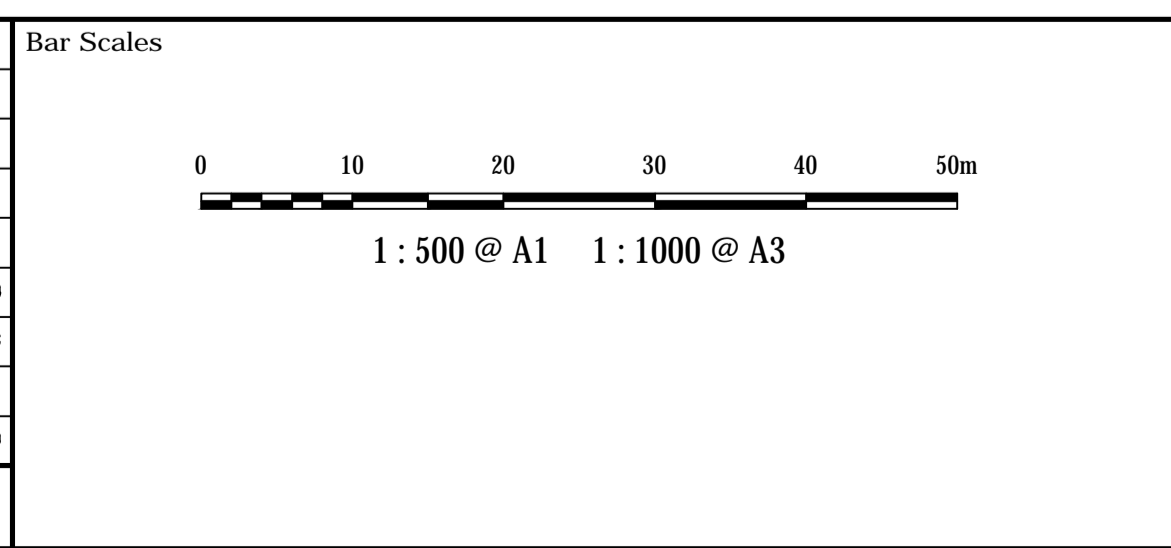

THIS DRAWING CANNOT BE COPIED OR REPRODUCED IN ANY FORM OR USED FOR ANY OTHER PURPOSE OTHER THAN THAT ORIGINALLY INTENDED WITHOUT THE WRITTEN PERMISSION OF AT&L

Client

|              |         |          |     |
|--------------|---------|----------|-----|
| Scale        | 1 : 500 | Drawn    | ALS |
|              |         | Designed | ALS |
| Grid         | MGA     | Checked  | MM  |
| Height Datum | AHD     | Approved | PW  |

Project **LANE DUPLICATION AND INTERSECTION UPGRADE FOR RIVER ST, BALLINA**


Title **ROADWORKS PLAN SHEET 6**

Civil Engineers and Project Managers

Level 7, 153 Walker Street  
North Sydney NSW 2060  
ABN 96 130 882 405  
Tel: 02 9439 1777  
Fax: 02 9923 1055  
www.atf.net.au  
info@atf.net.au

|                       |                         |          |
|-----------------------|-------------------------|----------|
| Status                | <b>PRELIMINARY ONLY</b> | A1       |
| Project - Drawing No. | <b>C110 18-573</b>      | Issue    |
|                       |                         | <b>E</b> |



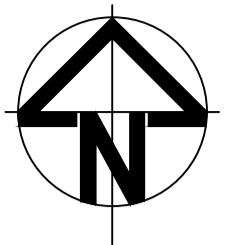

**WESTERN ARTERIAL INTERSECTION**

Not included in River Street Lane Duplication Project  
 Would be constructed as part of future Western Arterial Project  
 Included in concept design plans to ensure compatibility only


No Changes to Brampton Avenue existing intersection proposed for River Street Lane Duplication Project

CONNECTION TO BE  
 DETAILED AT FUTURE STAGE.

INTERSECTION PLAN. REFER C201 FOR DETAIL.

ADJOINS DRG No C110

ADJOINS DRG No C112

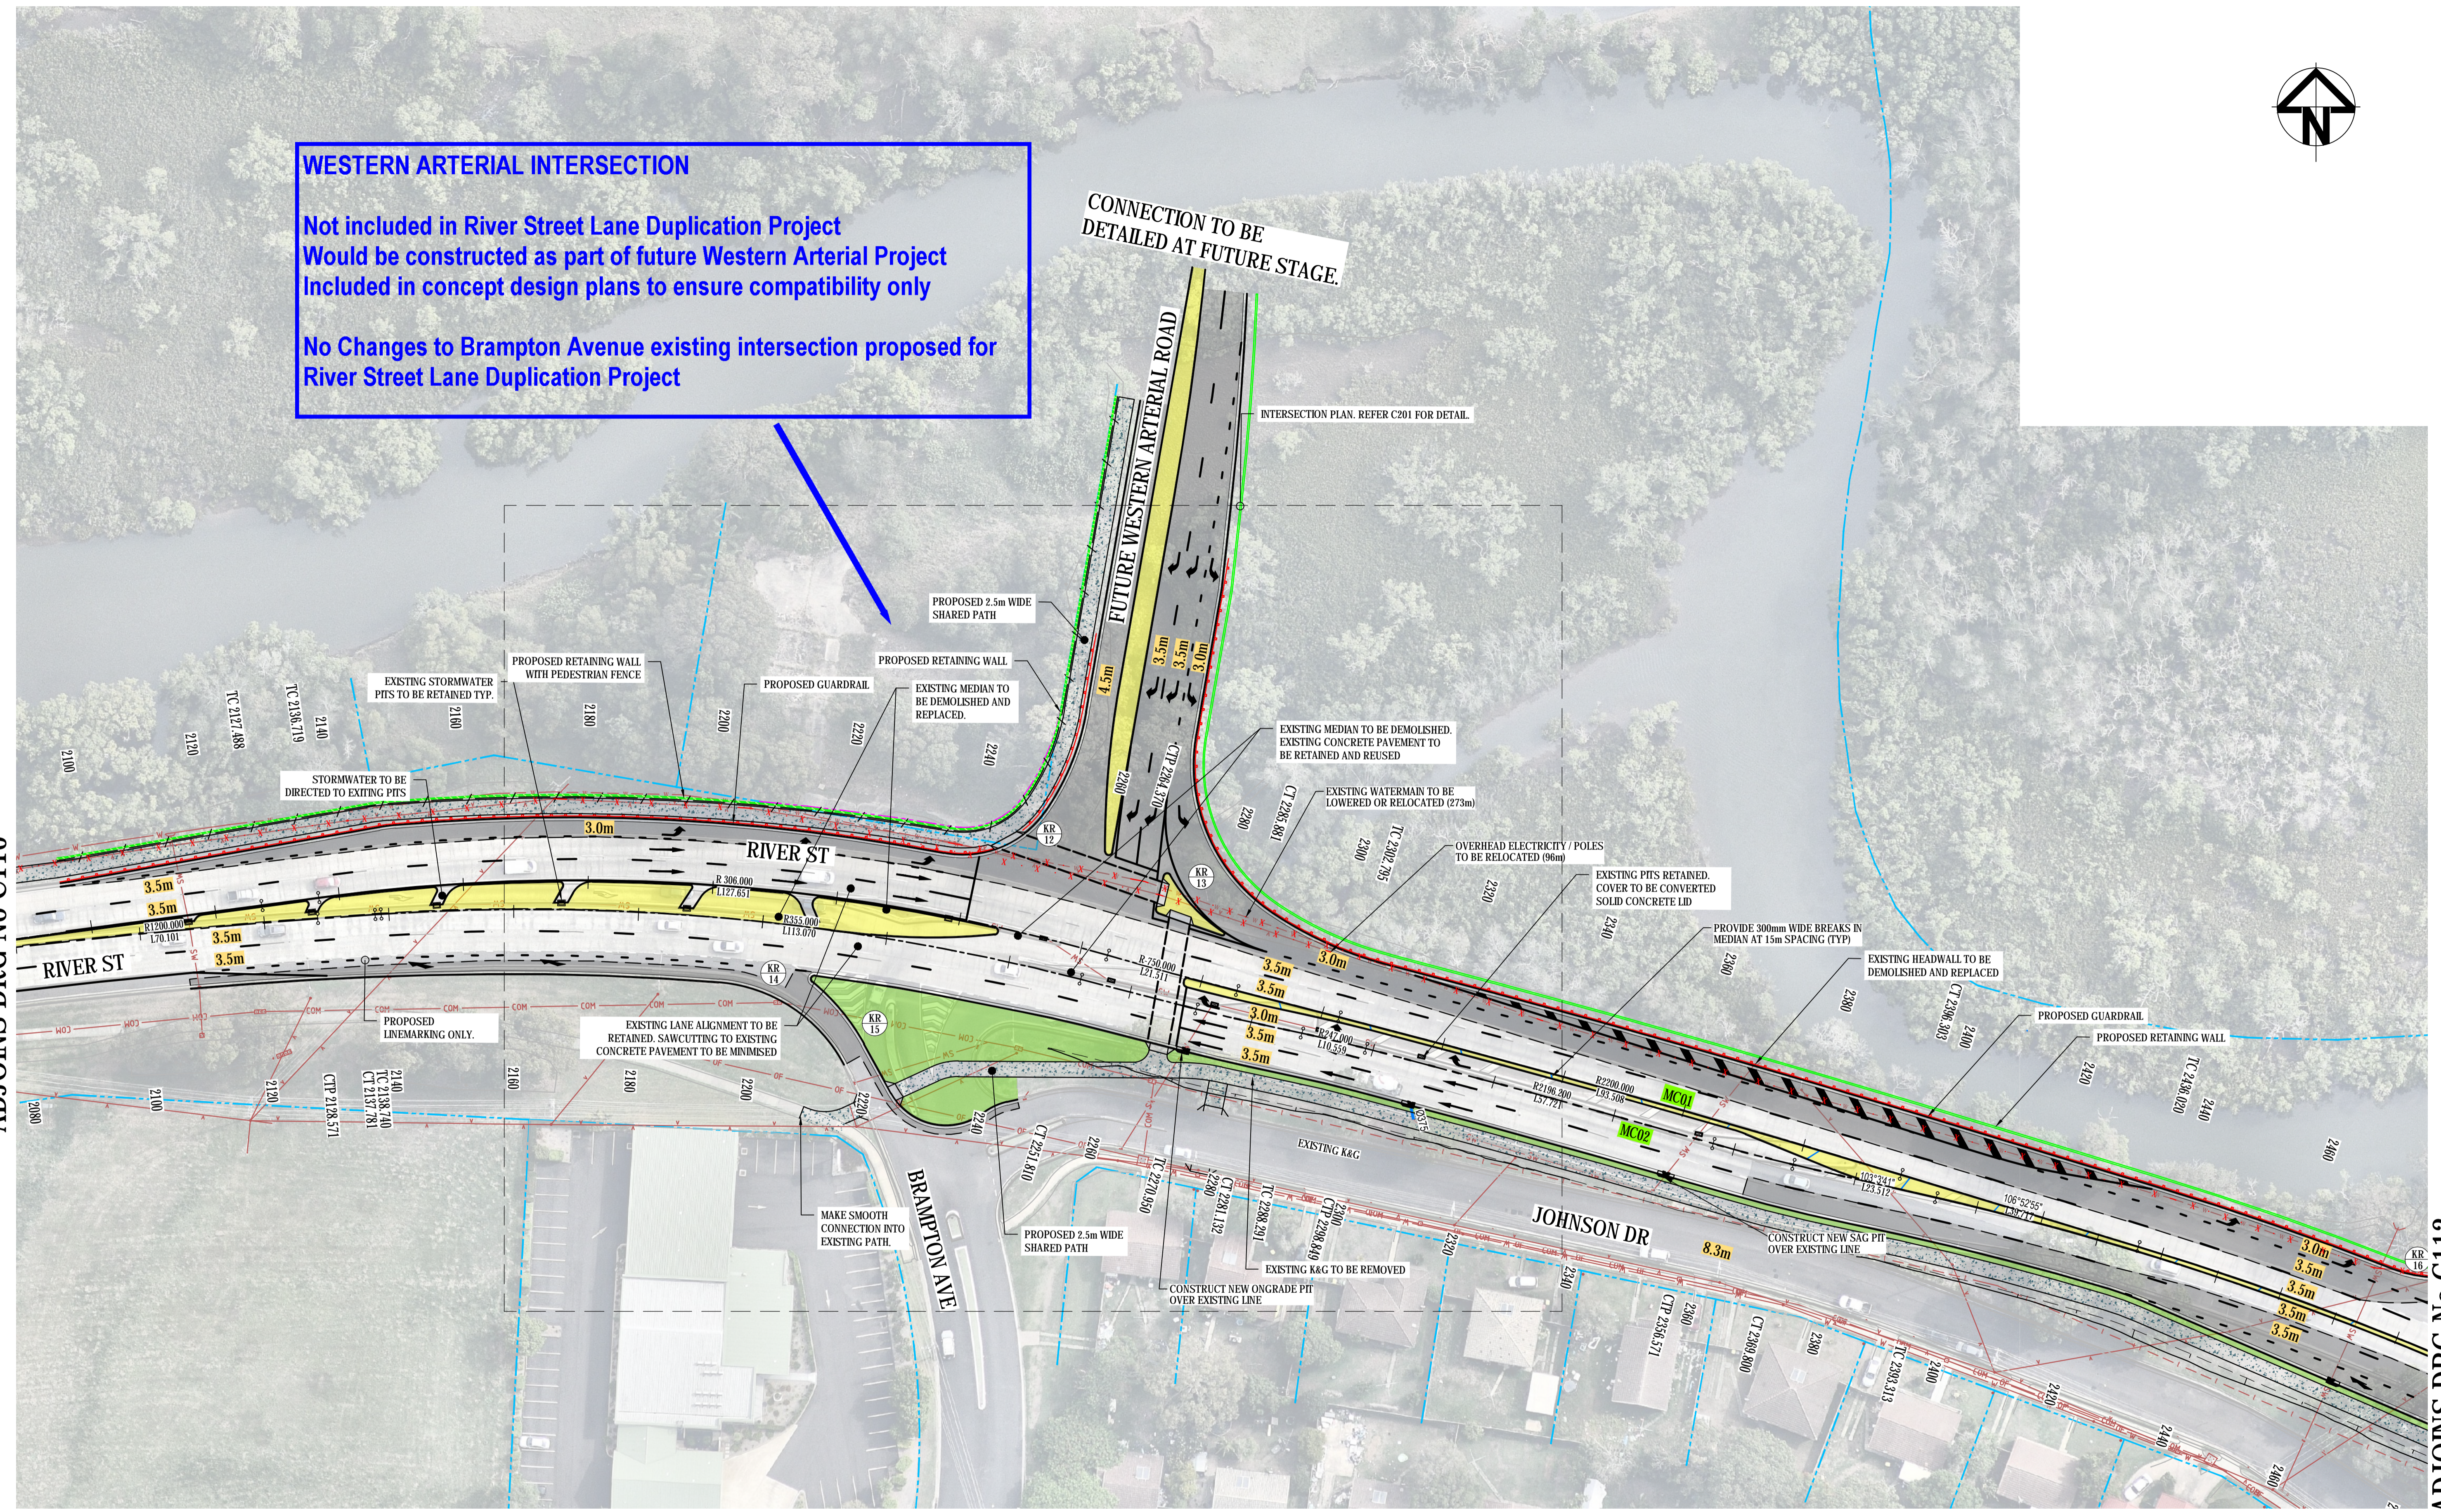

| Issue | Description               | Date     |
|-------|---------------------------|----------|
| E     | ISSUED FOR COUNCIL REVIEW | 15-10-19 |
| D     | ISSUED FOR COUNCIL REVIEW | 27-09-19 |
| C     | ISSUED FOR COUNCIL REVIEW | 02-07-19 |
| B     | ISSUED FOR COUNCIL REVIEW | 21-06-19 |
| A     | ISSUED FOR COUNCIL REVIEW | 09-05-19 |

Bar Scales

1 : 500 @ A1    1 : 1000 @ A3

THIS DRAWING CANNOT BE COPIED OR REPRODUCED IN ANY FORM OR USED FOR ANY OTHER PURPOSE OTHER THAN THAT ORIGINALLY INTENDED WITHOUT THE WRITTEN PERMISSION OF AT&L

Client

ballina  
shire council

|              |         |          |     |
|--------------|---------|----------|-----|
| Scales       | 1 : 500 | Drawn    | ALS |
|              |         | Designed | ALS |
| Grid         | MGA     | Checked  | MM  |
| Height Datum | AHD     | Approved | PW  |

Project **LANE DUPLICATION AND INTERSECTION UPGRADE FOR RIVER ST, BALLINA**

Title **ROADWORKS PLAN SHEET 7**

Civil Engineers and Project Managers

Level 7, 153 Walker Street  
 North Sydney NSW 2060  
 ABN 96 130 882 405  
 Tel: 02 9439 1777  
 Fax: 02 9923 1055  
 www.atl.net.au  
 info@atl.net.au

|                       |                         |          |
|-----------------------|-------------------------|----------|
| Status                | <b>PRELIMINARY ONLY</b> | A1       |
| Project - Drawing No. | <b>C111 18-573</b>      | Issue    |
|                       |                         | <b>E</b> |







**WESTERN ARTERIAL INTERSECTION**

Not included in River Street Lane Duplication Project  
 Would be constructed as part of future Western Arterial Project  
 Included in concept design plans to ensure compatibility only

No Changes to Brampton Avenue existing intersection proposed for River Street Lane Duplication Project

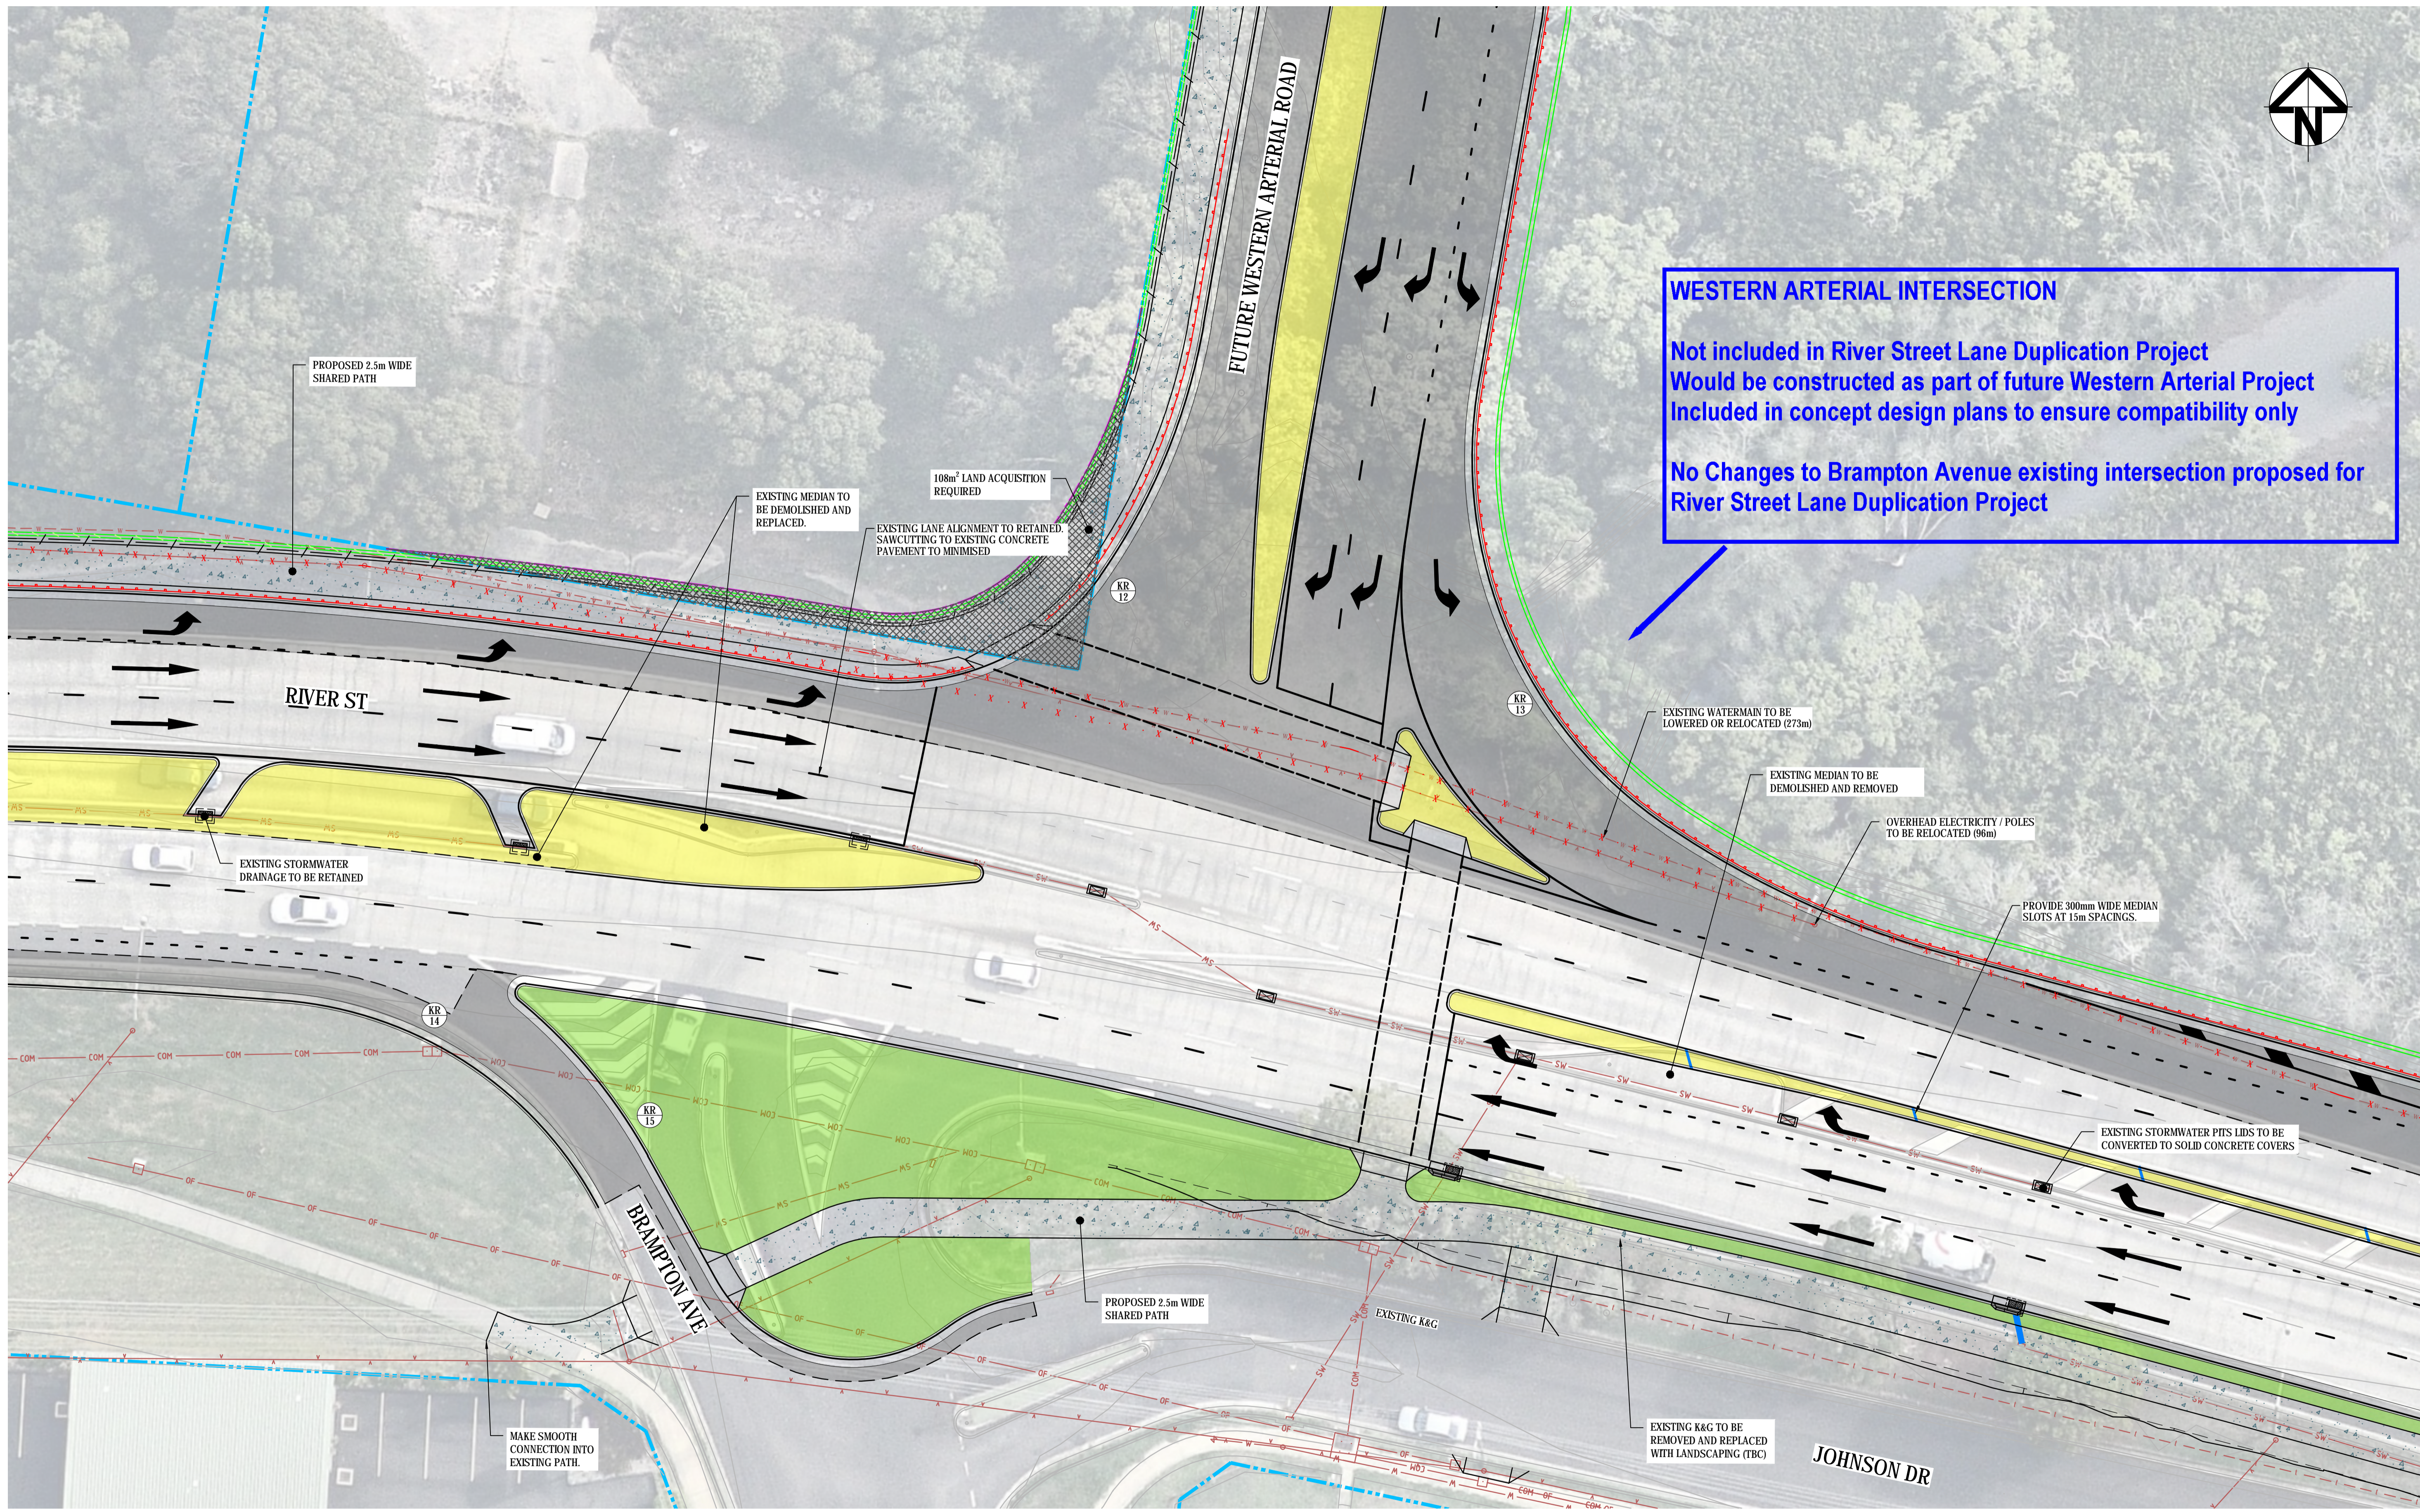

| Issue | Description               | Date     |
|-------|---------------------------|----------|
| C     | ISSUED FOR COUNCIL REVIEW | 15-10-19 |
| B     | ISSUED FOR COUNCIL REVIEW | 27-09-19 |
| A     | ISSUED FOR COUNCIL REVIEW | 02-07-19 |

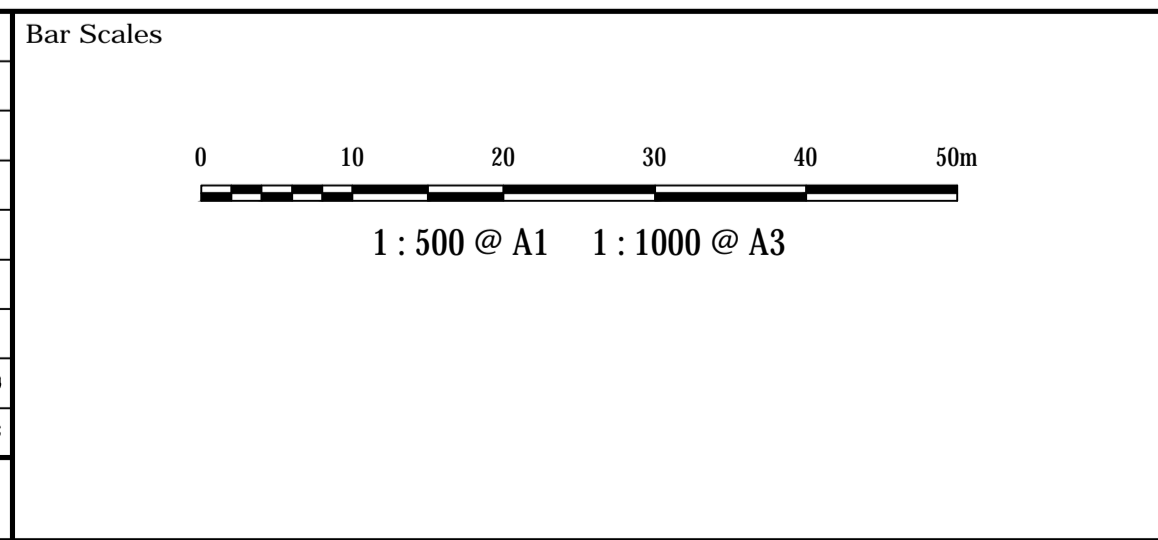

THIS DRAWING CANNOT BE COPIED OR REPRODUCED IN ANY FORM OR USED FOR ANY OTHER PURPOSE OTHER THAN THAT ORIGINALLY INTENDED WITHOUT THE WRITTEN PERMISSION OF AT&L



|              |         |          |     |
|--------------|---------|----------|-----|
| Scales       | 1 : 200 | Drawn    | ALS |
|              |         | Designed | ALS |
| Grid         | MGA     | Checked  | MM  |
| Height Datum | AHD     | Approved | PW  |

Project **LANE DUPLICATION AND INTERSECTION UPGRADE FOR RIVER ST, BALLINA**

Title **INTERSECTION LAYOUT PLAN SHEET 2**


Civil Engineers and Project Managers

Level 7, 153 Walker Street  
 North Sydney NSW 2060  
 ABN 96 130 882 405  
 Tel: 02 9439 1777  
 Fax: 02 9923 1055  
 www.atl.net.au  
 info@atl.net.au

|                       |                         |          |
|-----------------------|-------------------------|----------|
| Status                | <b>PRELIMINARY ONLY</b> | A1       |
| Project - Drawing No. | <b>C201 18-573</b>      | Issue    |
|                       |                         | <b>C</b> |



ADJOINS DRG No C111

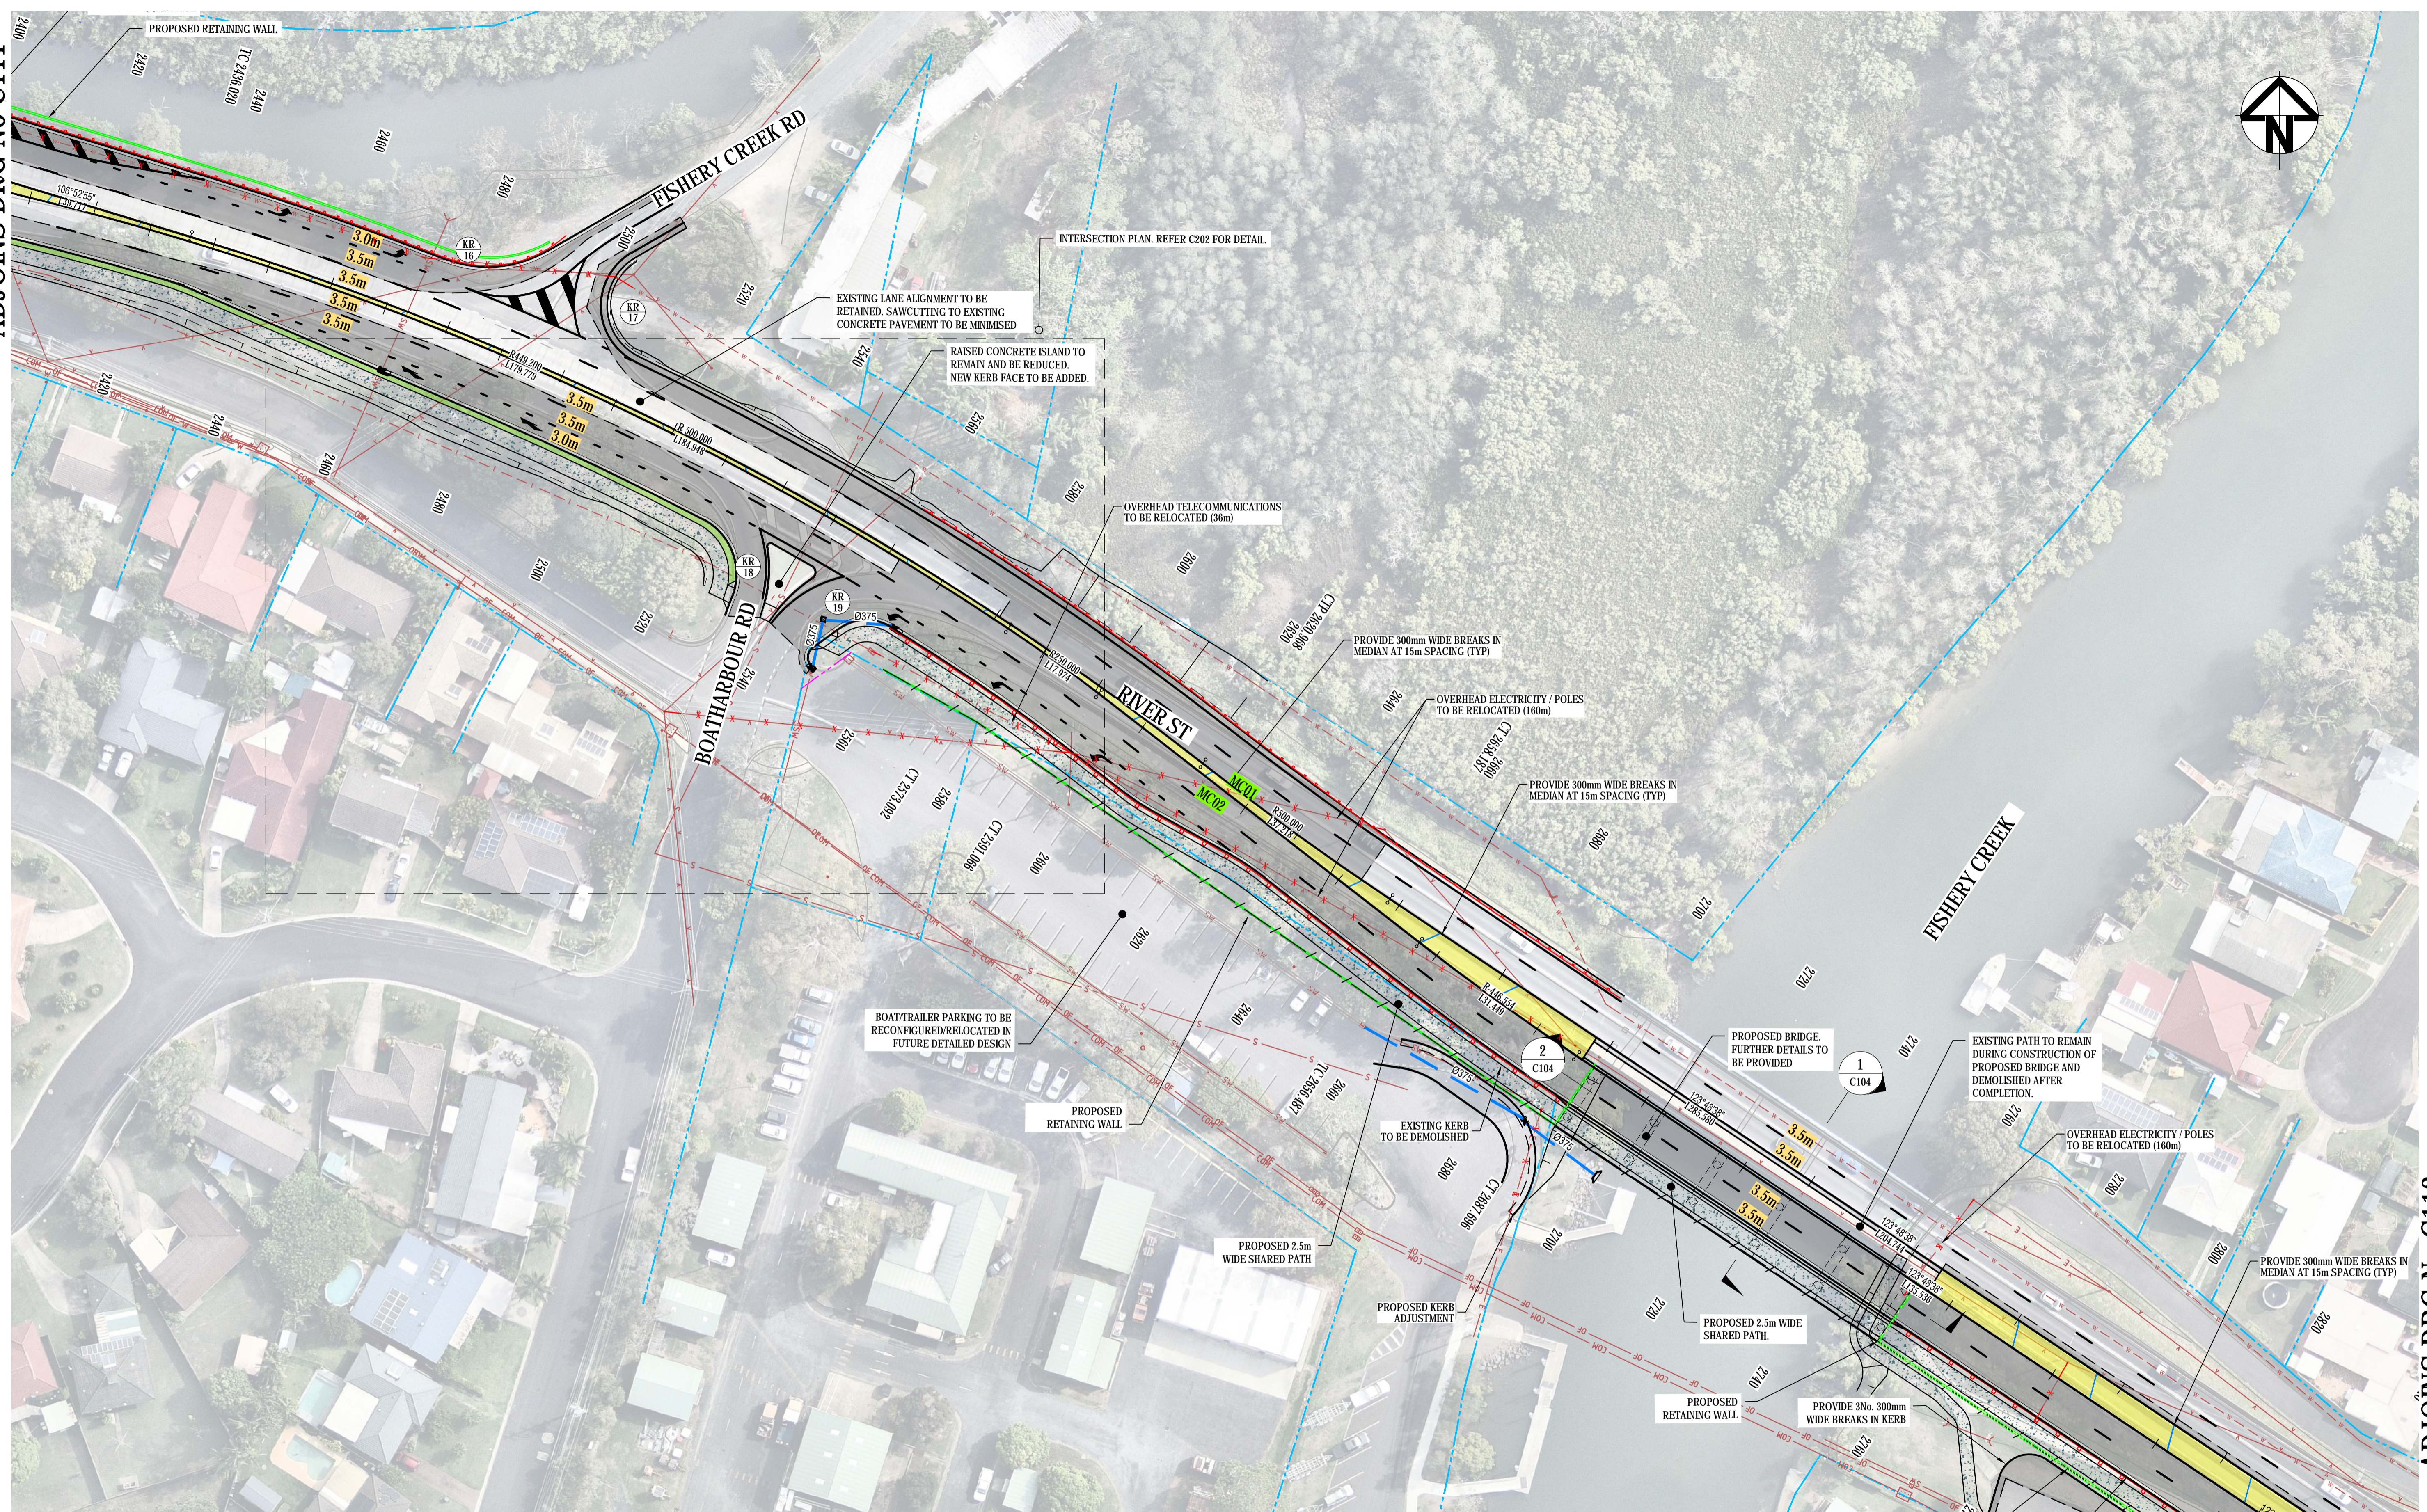

ADJOINS DRG No C113

| Issue | Description               | Date     |
|-------|---------------------------|----------|
| E     | ISSUED FOR COUNCIL REVIEW | 15-10-19 |
| D     | ISSUED FOR COUNCIL REVIEW | 27-09-19 |
| C     | ISSUED FOR COUNCIL REVIEW | 02-07-19 |
| B     | ISSUED FOR COUNCIL REVIEW | 21-06-19 |
| A     | ISSUED FOR COUNCIL REVIEW | 09-05-19 |

Bar Scales

1 : 500 @ A1    1 : 1000 @ A3

THIS DRAWING CANNOT BE COPIED OR REPRODUCED IN ANY FORM OR USED FOR ANY OTHER PURPOSE OTHER THAN THAT ORIGINALLY INTENDED WITHOUT THE WRITTEN PERMISSION OF AT&L

Client

ballina shire council

|              |         |          |     |
|--------------|---------|----------|-----|
| Scale        | 1 : 500 | Drawn    | ALS |
| Grid         | MGA     | Designed | ALS |
| Height Datum | AHD     | Checked  | MM  |
|              |         | Approved | PW  |

Project  
**LANE DUPLICATION AND INTERSECTION UPGRADE FOR RIVER ST, BALLINA**

Title  
**ROADWORKS PLAN SHEET 8**



Civil Engineers and Project Managers

Level 7, 153 Walker Street  
North Sydney NSW 2060  
ABN 96 130 882 405  
Tel: 02 9439 1777  
Fax: 02 9923 1055  
www.atl.net.au  
info@atl.net.au


|                       |                         |          |
|-----------------------|-------------------------|----------|
| Status                | <b>PRELIMINARY ONLY</b> | A1       |
| Project - Drawing No. | <b>C112 18-573</b>      | Issue    |
|                       |                         | <b>E</b> |



**NOTE**  
 FINAL BRIDGE DESIGN SUBJECT TO BALLINA COUNCIL DESIGN APPROVALS IN CONSULTATION WITH WATERNSW AND TRANSPORT FOR NSW. BRIDGE CROSS SECTION, PIER AND ABUTMENT LOCATIONS AND HEIGHTS MAY CHANGE SUBJECT TO AUTHORITY REQUIREMENTS

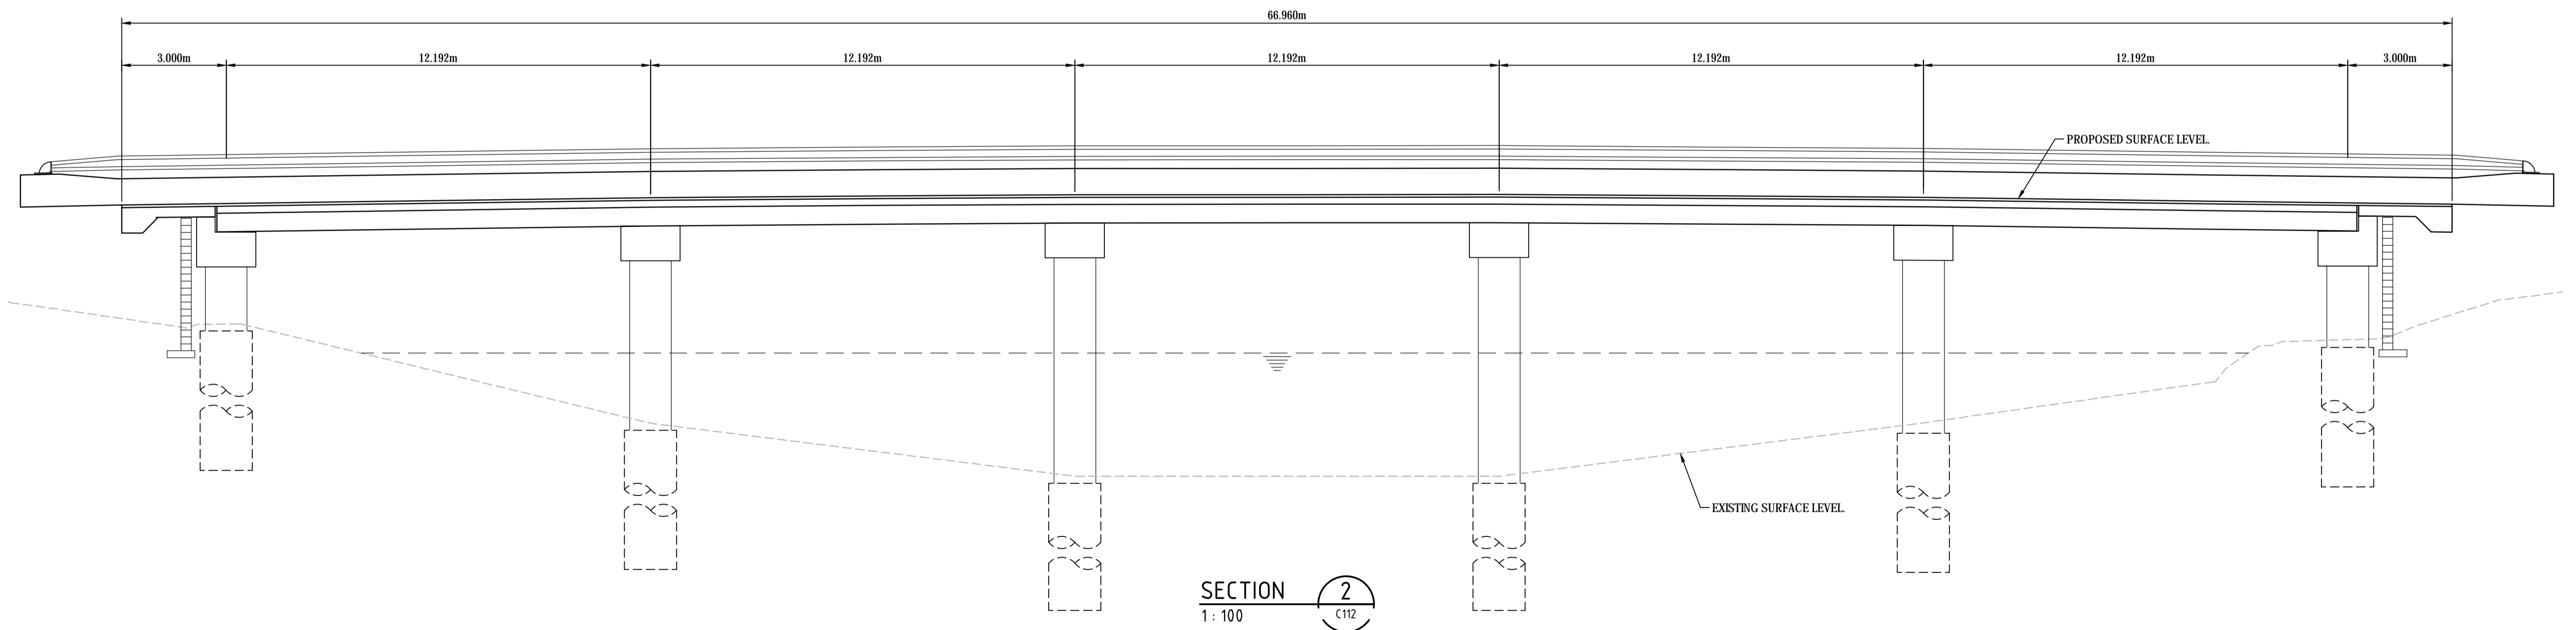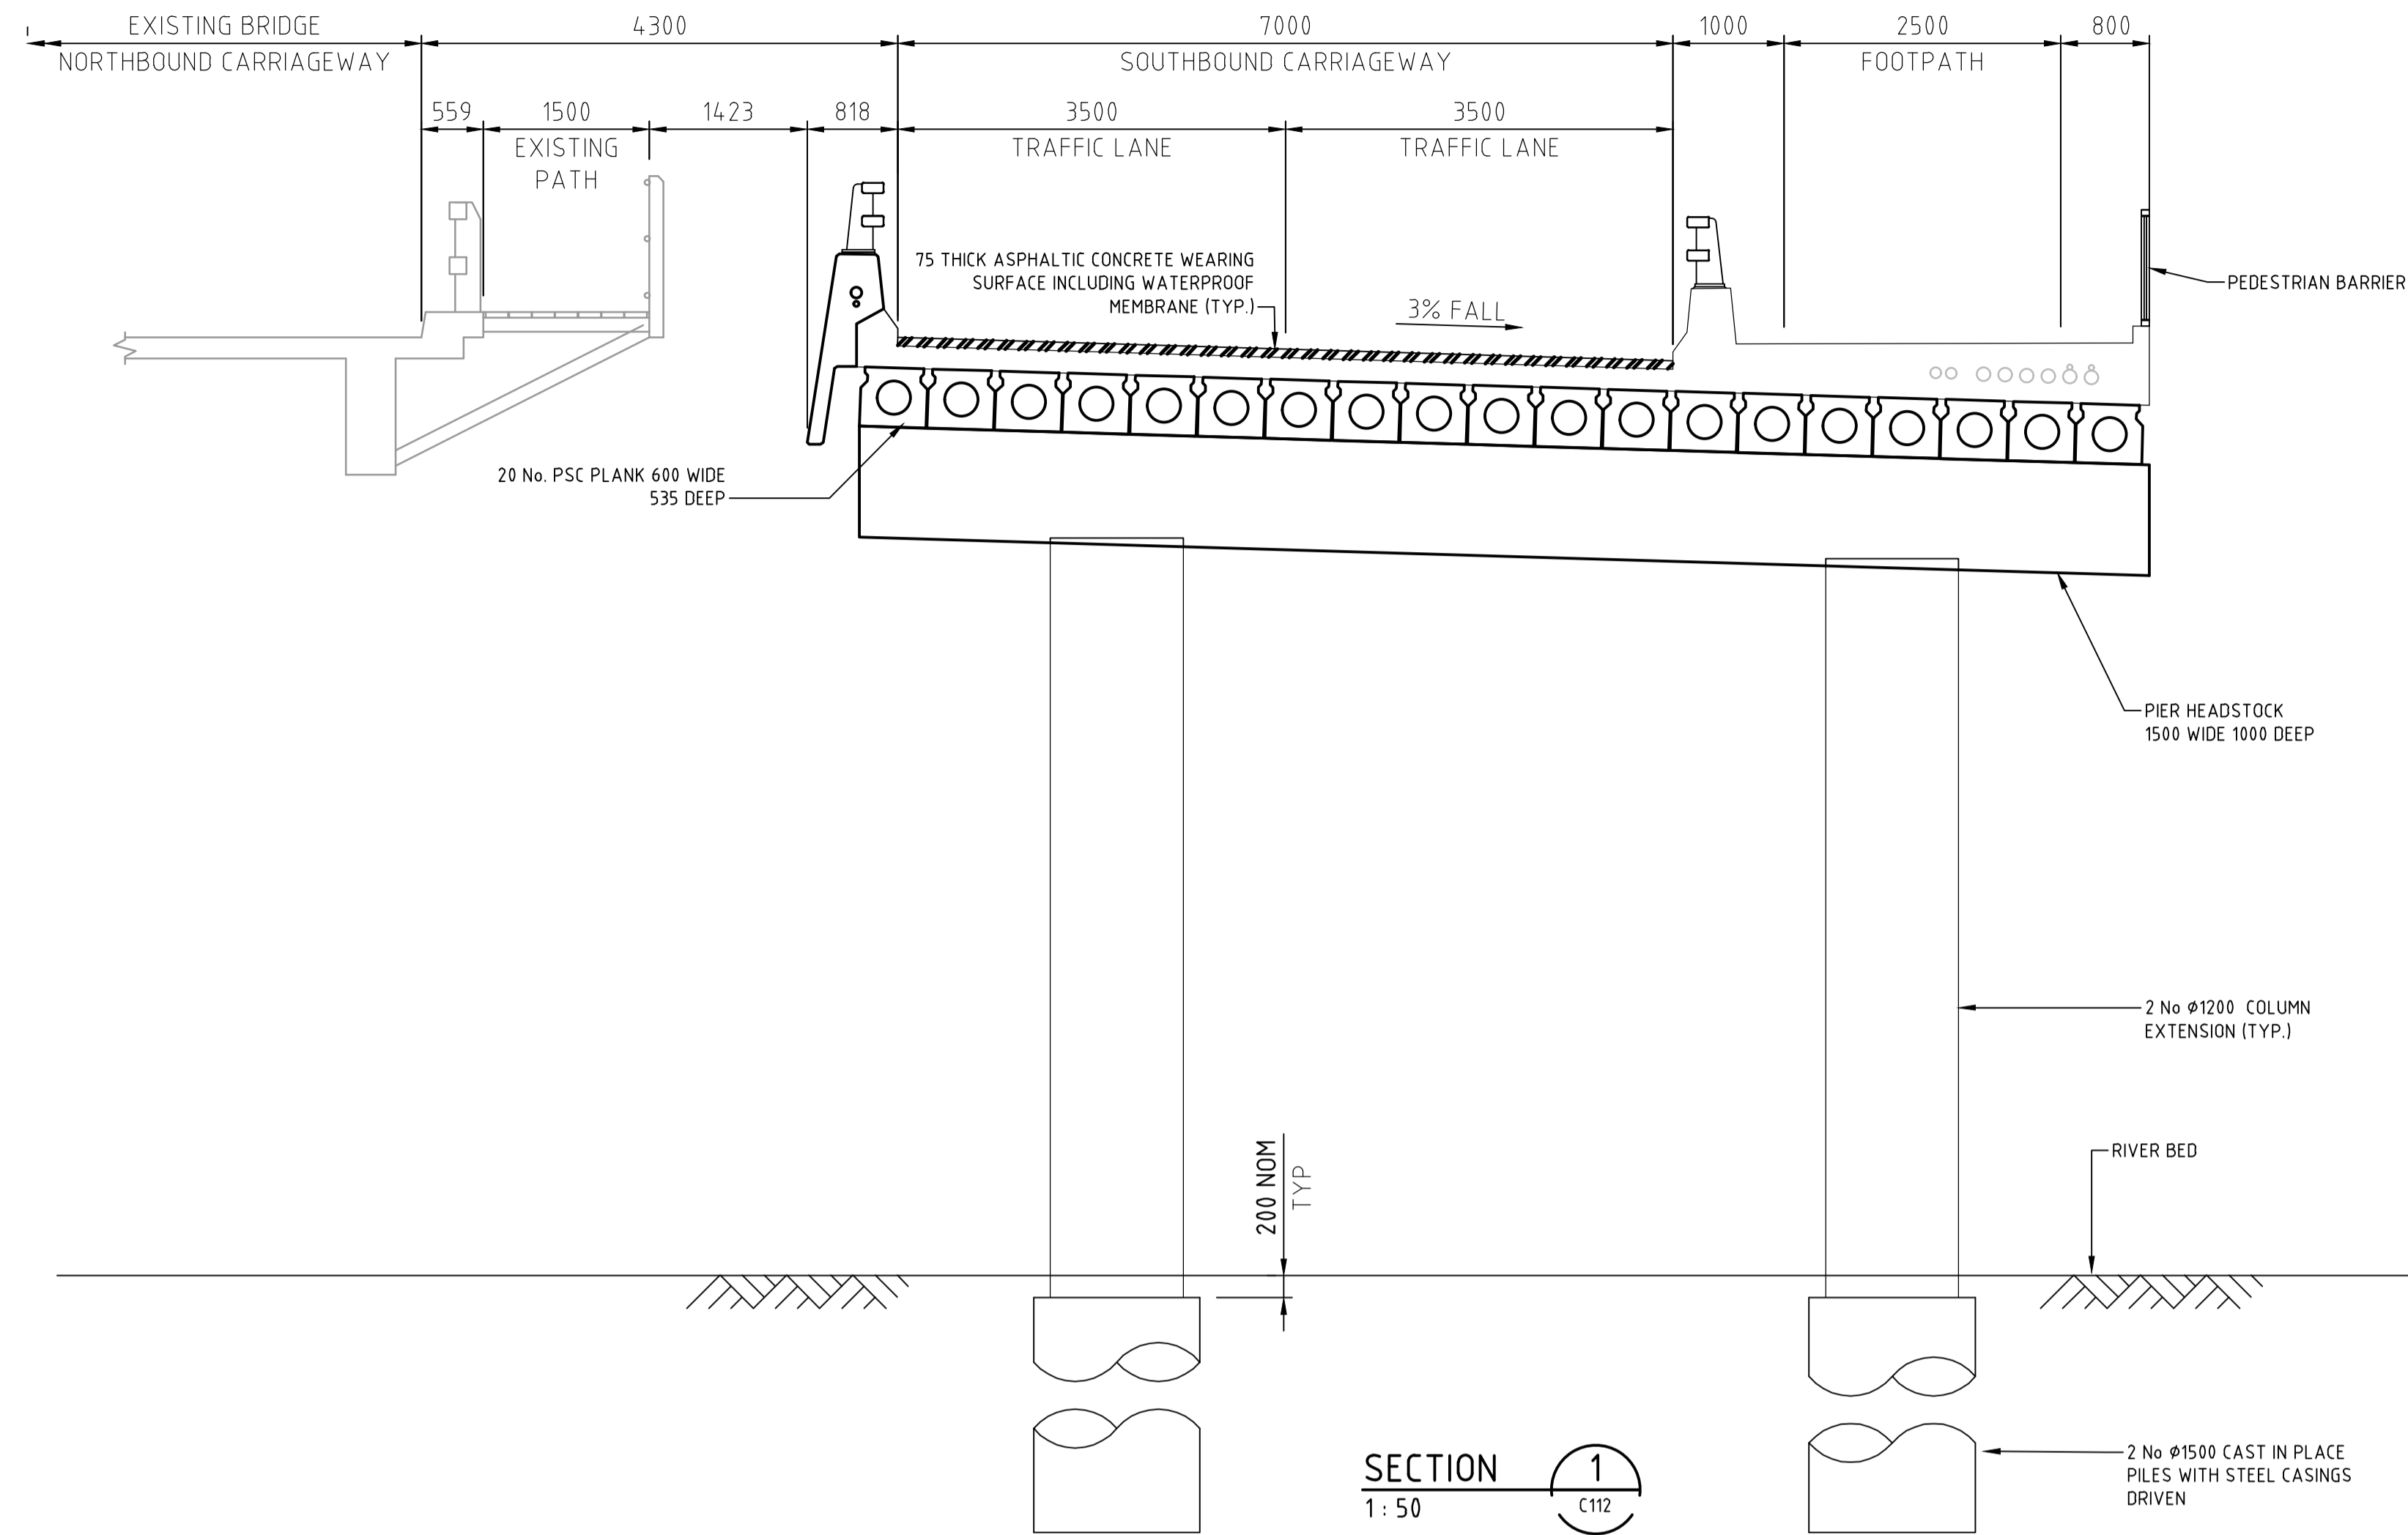

| Issue | Description               | Date     |
|-------|---------------------------|----------|
| E     | ISSUED FOR COUNCIL REVIEW | 15-10-19 |
| D     | ISSUED FOR COUNCIL REVIEW | 27-09-19 |
| C     | ISSUED FOR COUNCIL REVIEW | 02-07-19 |
| B     | ISSUED FOR COUNCIL REVIEW | 21-06-19 |
| A     | ISSUED FOR COUNCIL REVIEW | 09-05-19 |

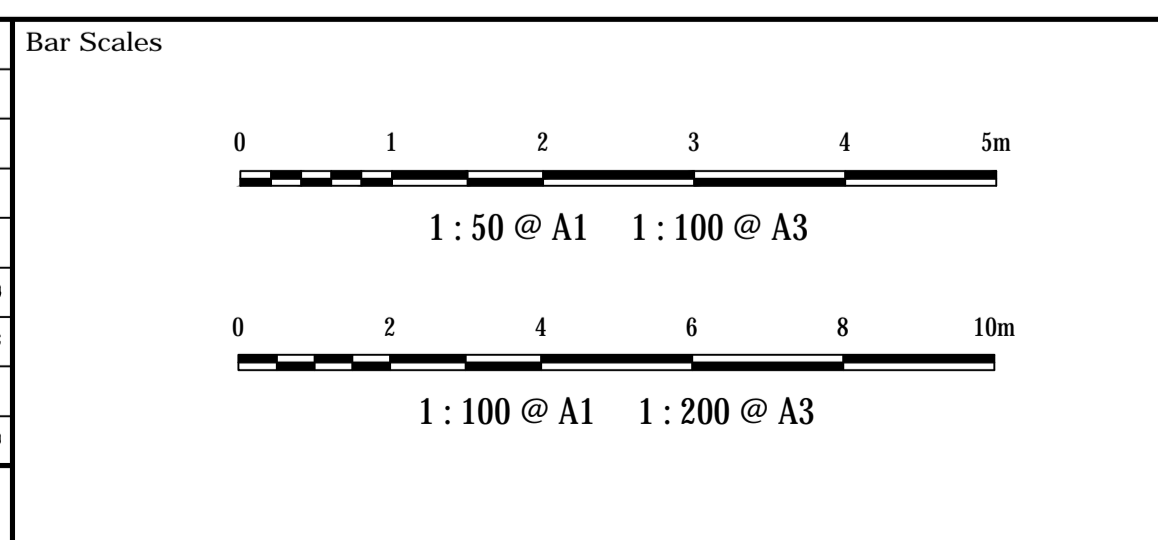

THIS DRAWING CANNOT BE COPIED OR REPRODUCED IN ANY FORM OR USED FOR ANY OTHER PURPOSE OTHER THAN THAT ORIGINALLY INTENDED WITHOUT THE WRITTEN PERMISSION OF AT&L



| Drawn    | ALS |
|----------|-----|
| Designed | ALS |
| Checked  | MM  |
| Approved | PW  |

Grid MGA  
 Height Datum AHD

Project **LANE DUPLICATION AND INTERSECTION UPGRADE FOR RIVER ST, BALLINA**



Title **TYPICAL BRIDGE LONG AND CROSS SECTIONS**

Civil Engineers and Project Managers


Level 7, 153 Walker Street  
 North Sydney NSW 2060  
 ABN 96 130 882 405  
 Tel: 02 9439 1777  
 Fax: 02 9923 1055  
 www.atl.net.au  
 info@atl.net.au

|                       |                         |          |
|-----------------------|-------------------------|----------|
| Status                | <b>PRELIMINARY ONLY</b> | A1       |
| Project - Drawing No. | <b>C104 18-573</b>      | Issue    |
|                       |                         | <b>E</b> |



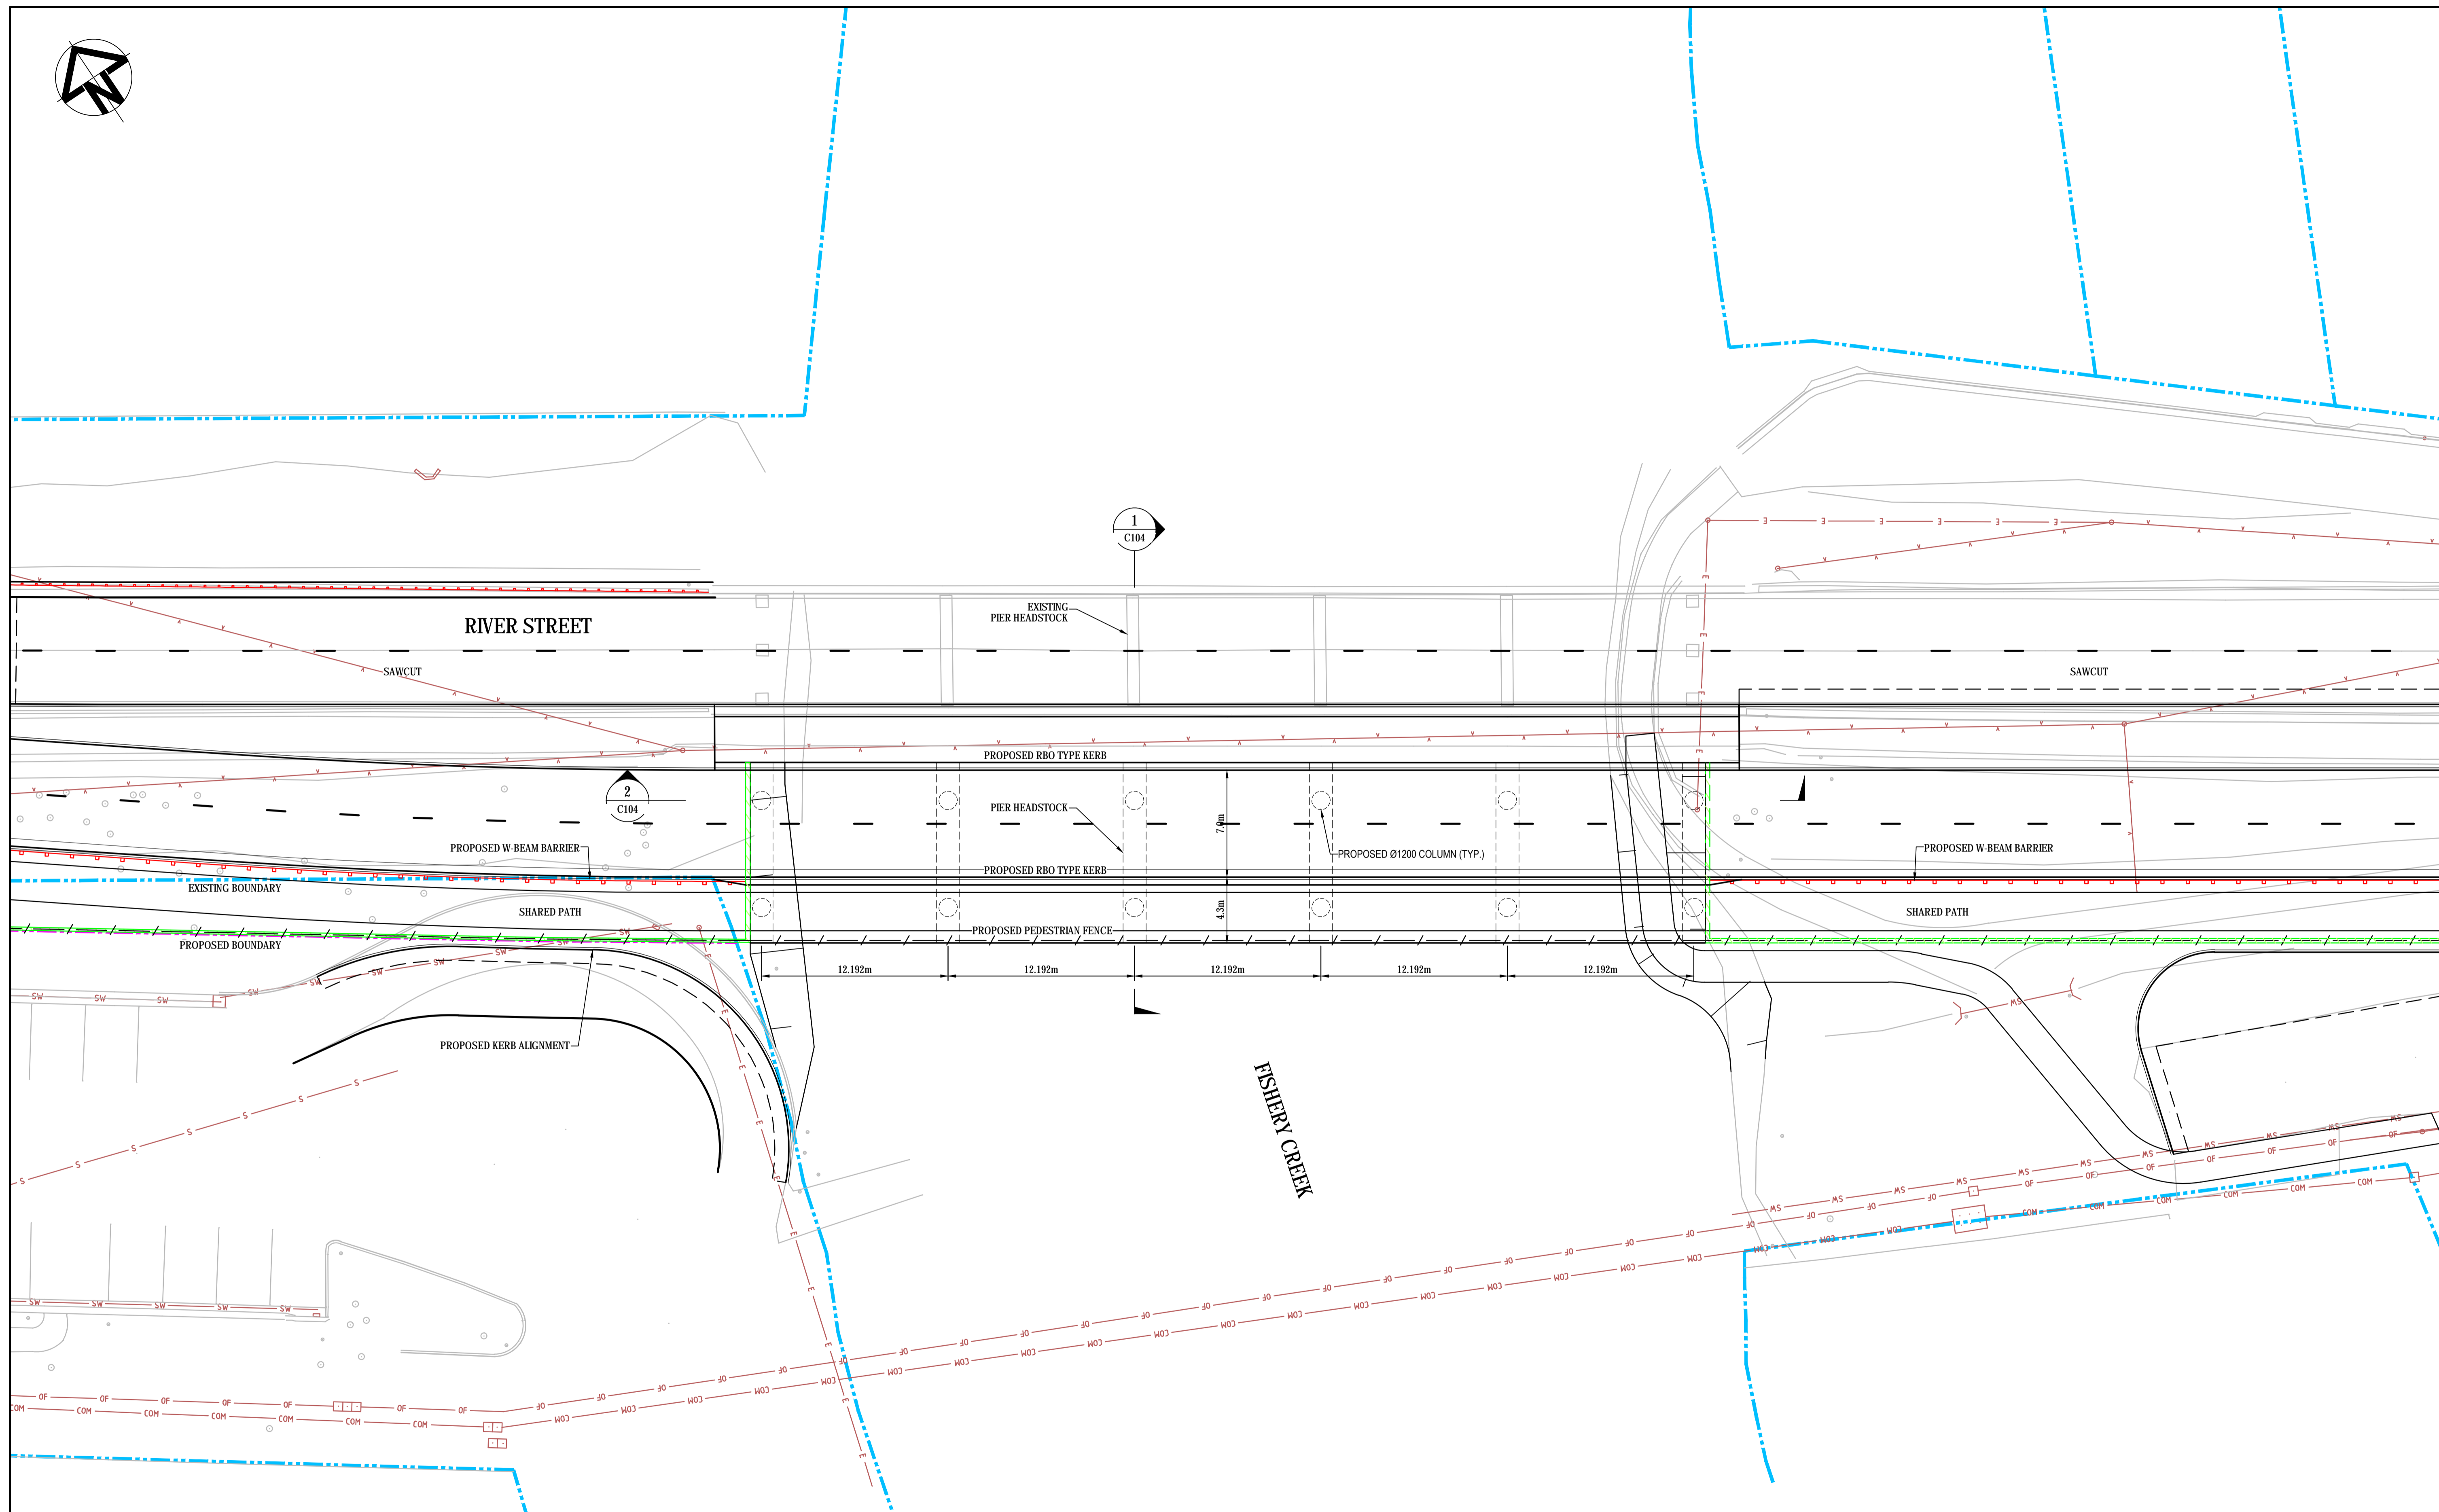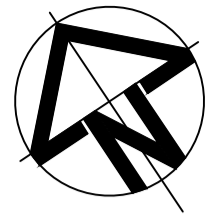

| Issue | Description               | Date     |
|-------|---------------------------|----------|
| B     | ISSUED FOR COUNCIL REVIEW | 15-10-19 |
| A     | ISSUED FOR COUNCIL REVIEW | 02-07-19 |

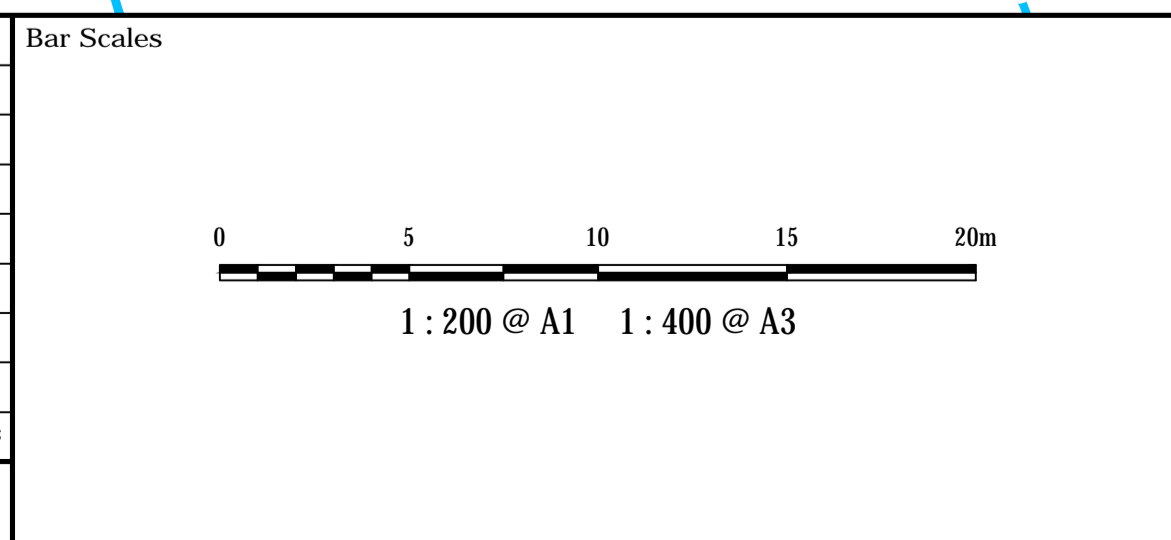

THIS DRAWING CANNOT BE COPIED OR REPRODUCED IN ANY FORM OR USED FOR ANY OTHER PURPOSE OTHER THAN THAT ORIGINALLY INTENDED WITHOUT THE WRITTEN PERMISSION OF AT&L



|              |         |          |     |
|--------------|---------|----------|-----|
| Scales       | 1 : 200 | Drawn    | ALS |
|              |         | Designed | ALS |
| Grid         | MGA     | Checked  | MM  |
| Height Datum | AHD     | Approved | PW  |

Project  
**LANE DUPLICATION AND INTERSECTION UPGRADE FOR RIVER ST, BALLINA**

Title  
**BRIDGE GENERAL ARRANGEMENT PLAN**

Civil Engineers and Project Managers


Level 7, 153 Walker Street  
North Sydney NSW 2060  
ABN 96 130 882 405  
Tel: 02 9439 1777  
Fax: 02 9923 1055  
www.atl.net.au  
info@atl.net.au

|                       |                         |          |
|-----------------------|-------------------------|----------|
| Status                | <b>PRELIMINARY ONLY</b> | A1       |
| Project - Drawing No. | <b>C211 18-573</b>      | Issue    |
|                       |                         | <b>B</b> |




ADJOINS DRG No C112

ADJOINS DRG No C114

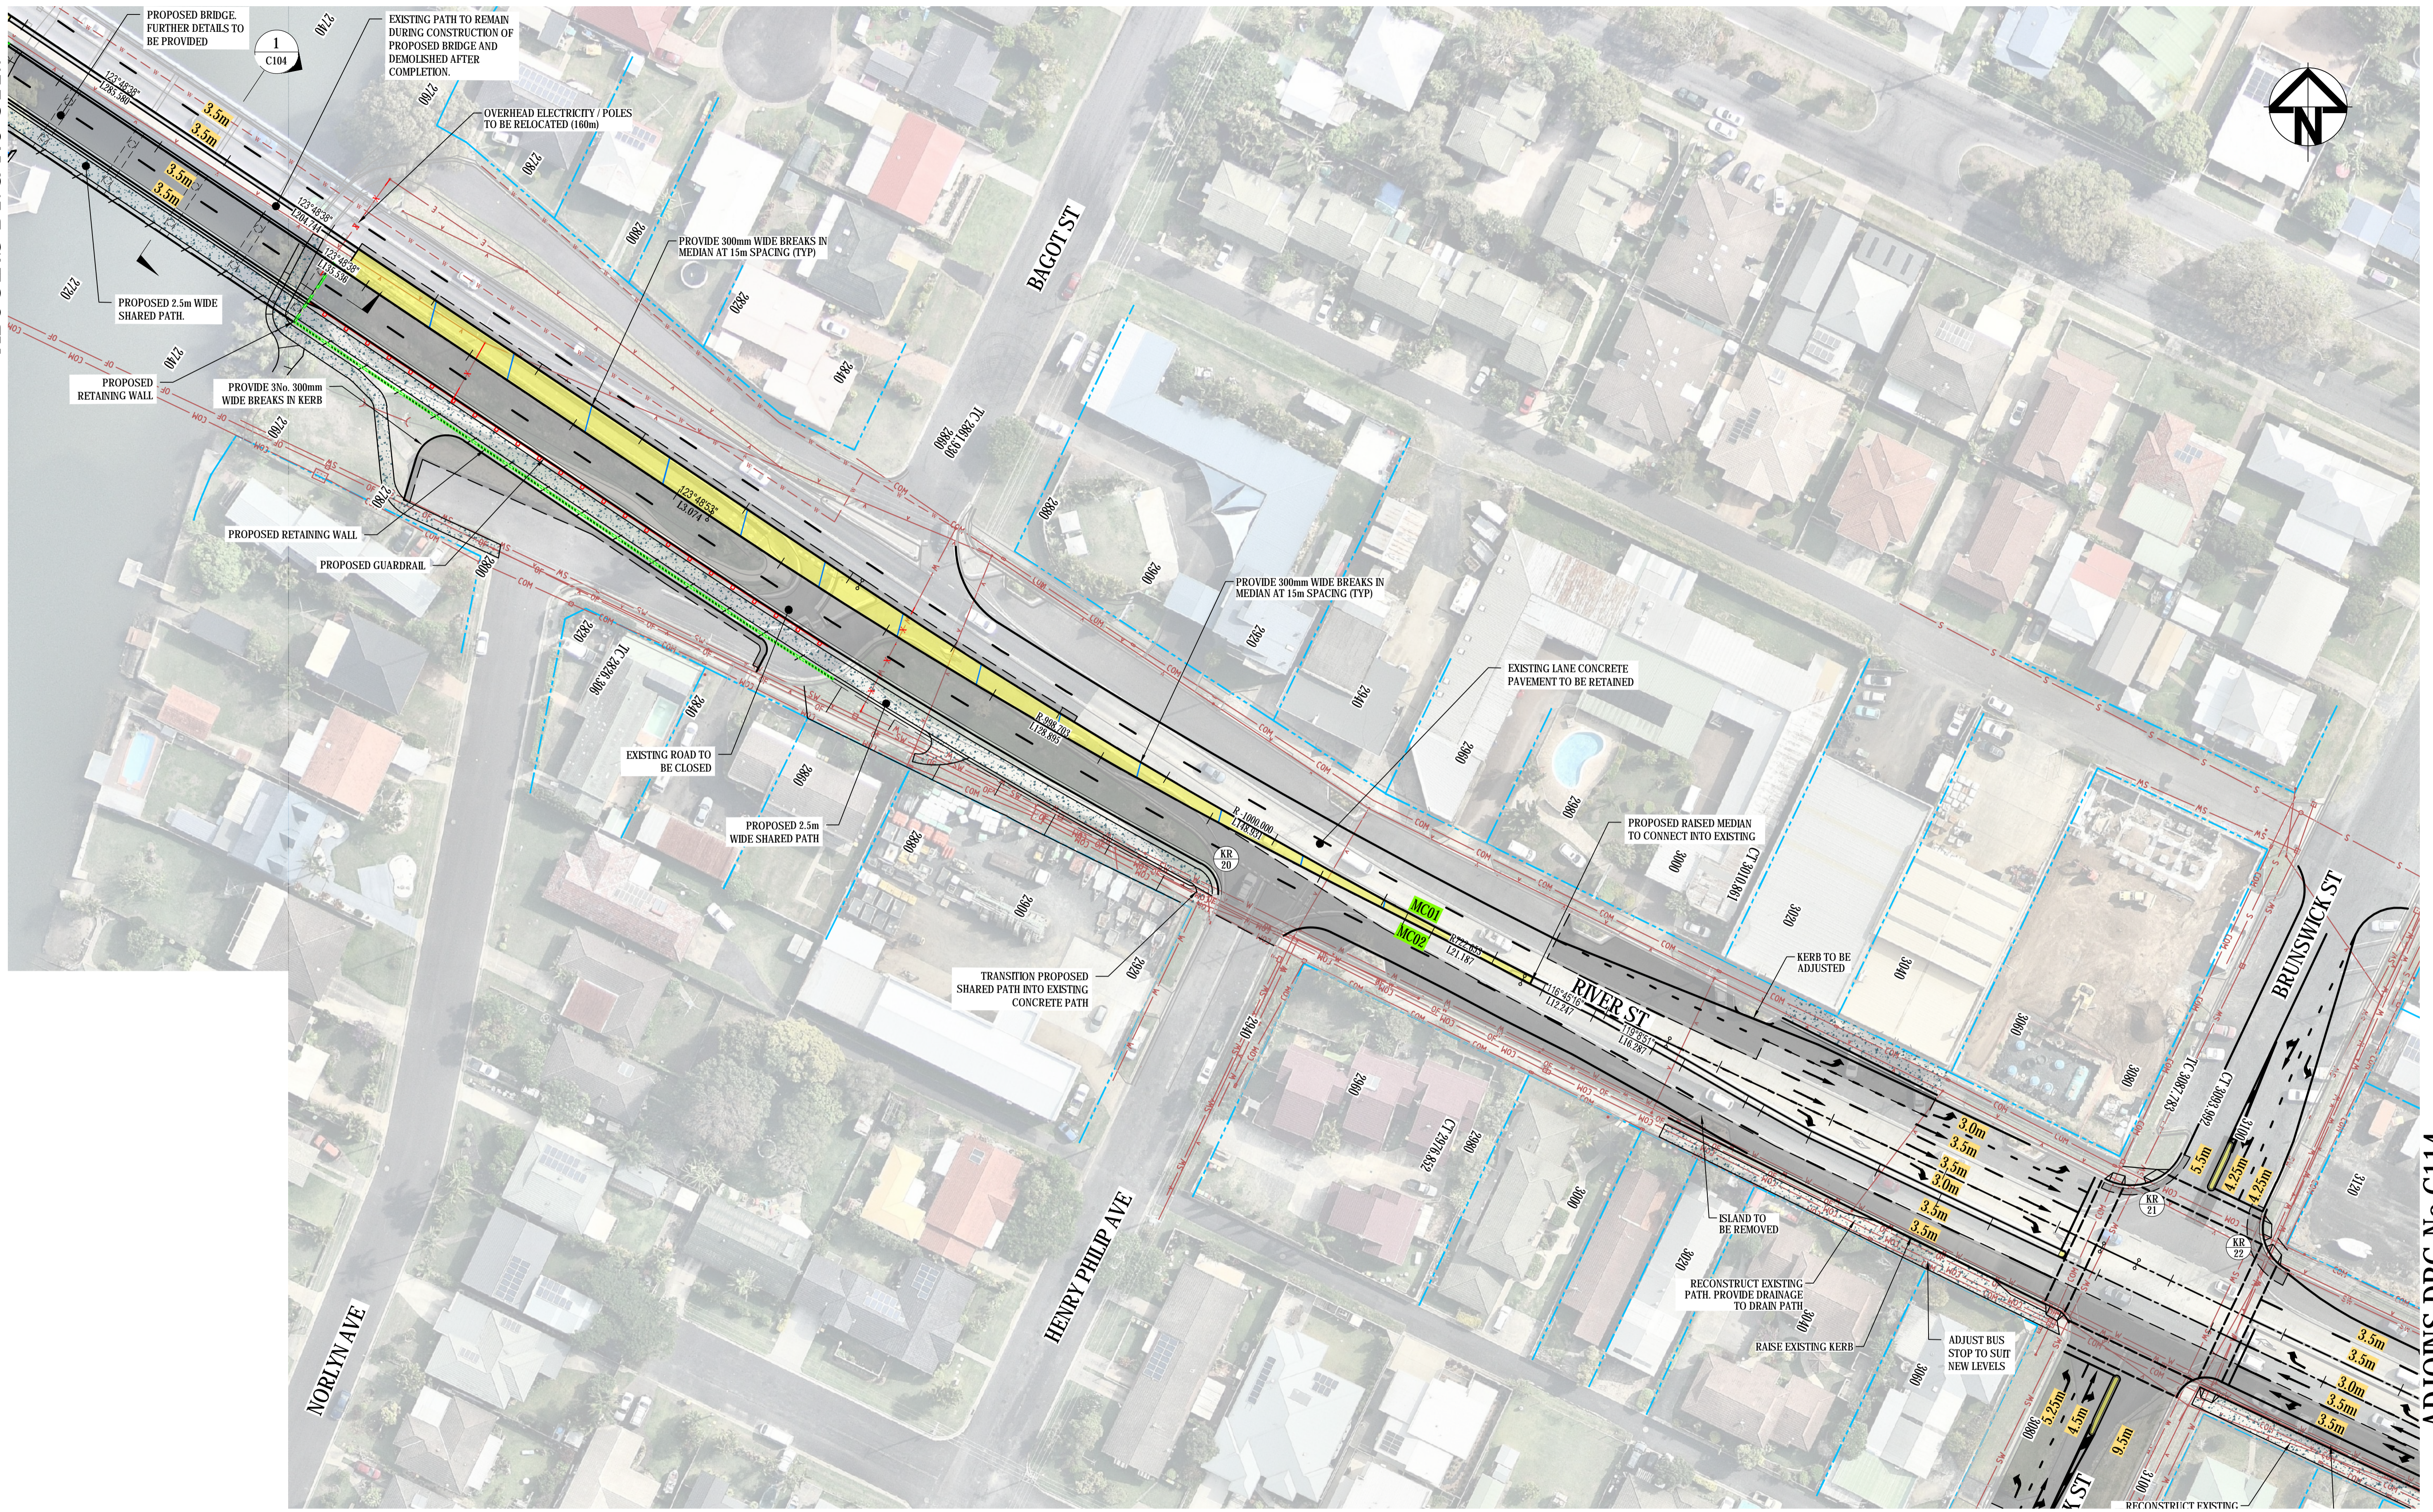

| Issue | Description               | Date     |
|-------|---------------------------|----------|
| E     | ISSUED FOR COUNCIL REVIEW | 15-10-19 |
| D     | ISSUED FOR COUNCIL REVIEW | 27-09-19 |
| C     | ISSUED FOR COUNCIL REVIEW | 02-07-19 |
| B     | ISSUED FOR COUNCIL REVIEW | 21-06-19 |
| A     | ISSUED FOR COUNCIL REVIEW | 09-05-19 |

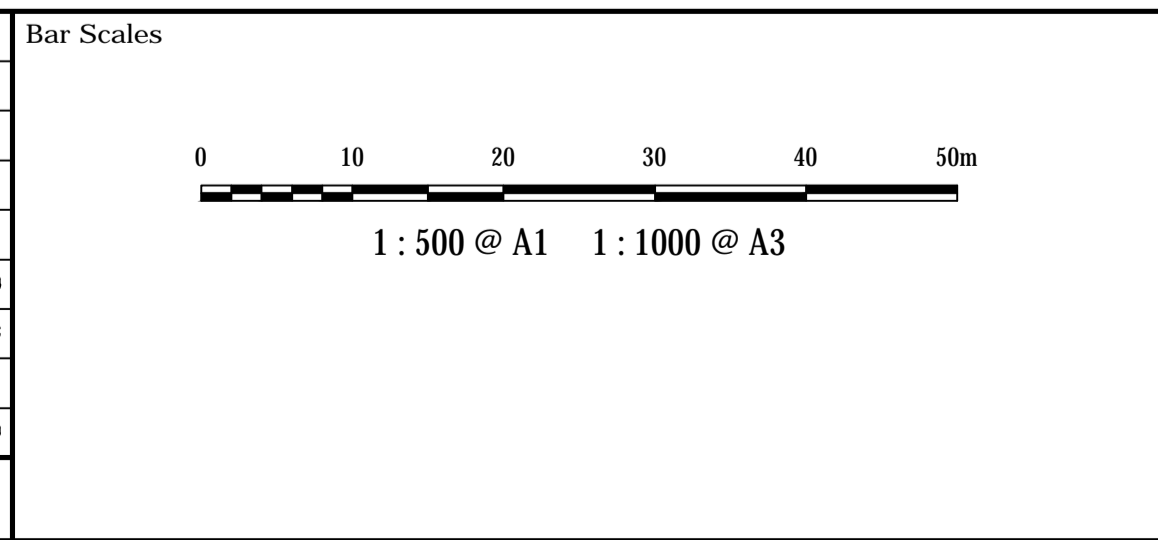

THIS DRAWING CANNOT BE COPIED OR REPRODUCED IN ANY FORM OR USED FOR ANY OTHER PURPOSE OTHER THAN THAT ORIGINALLY INTENDED WITHOUT THE WRITTEN PERMISSION OF AT&L

Client

|              |         |          |     |
|--------------|---------|----------|-----|
| Scales       | 1 : 500 | Drawn    | ALS |
|              |         | Designed | ALS |
| Grid         | MGA     | Checked  | MM  |
| Height Datum | AHD     | Approved | PW  |

Project  
**LANE DUPLICATION AND INTERSECTION UPGRADE FOR RIVER ST, BALLINA**

Title  
**ROADWORKS PLAN SHEET 9**


Civil Engineers and Project Managers

Level 7, 153 Walker Street  
North Sydney NSW 2060  
ABN 96 130 882 405  
Tel: 02 9439 1777  
Fax: 02 9923 1055  
www.atf.net.au  
info@atf.net.au


|                       |                         |          |
|-----------------------|-------------------------|----------|
| Status                | <b>PRELIMINARY ONLY</b> | A1       |
| Project - Drawing No. | <b>C113 18-573</b>      | Issue    |
|                       |                         | <b>E</b> |



ADJOINS DRG No C113

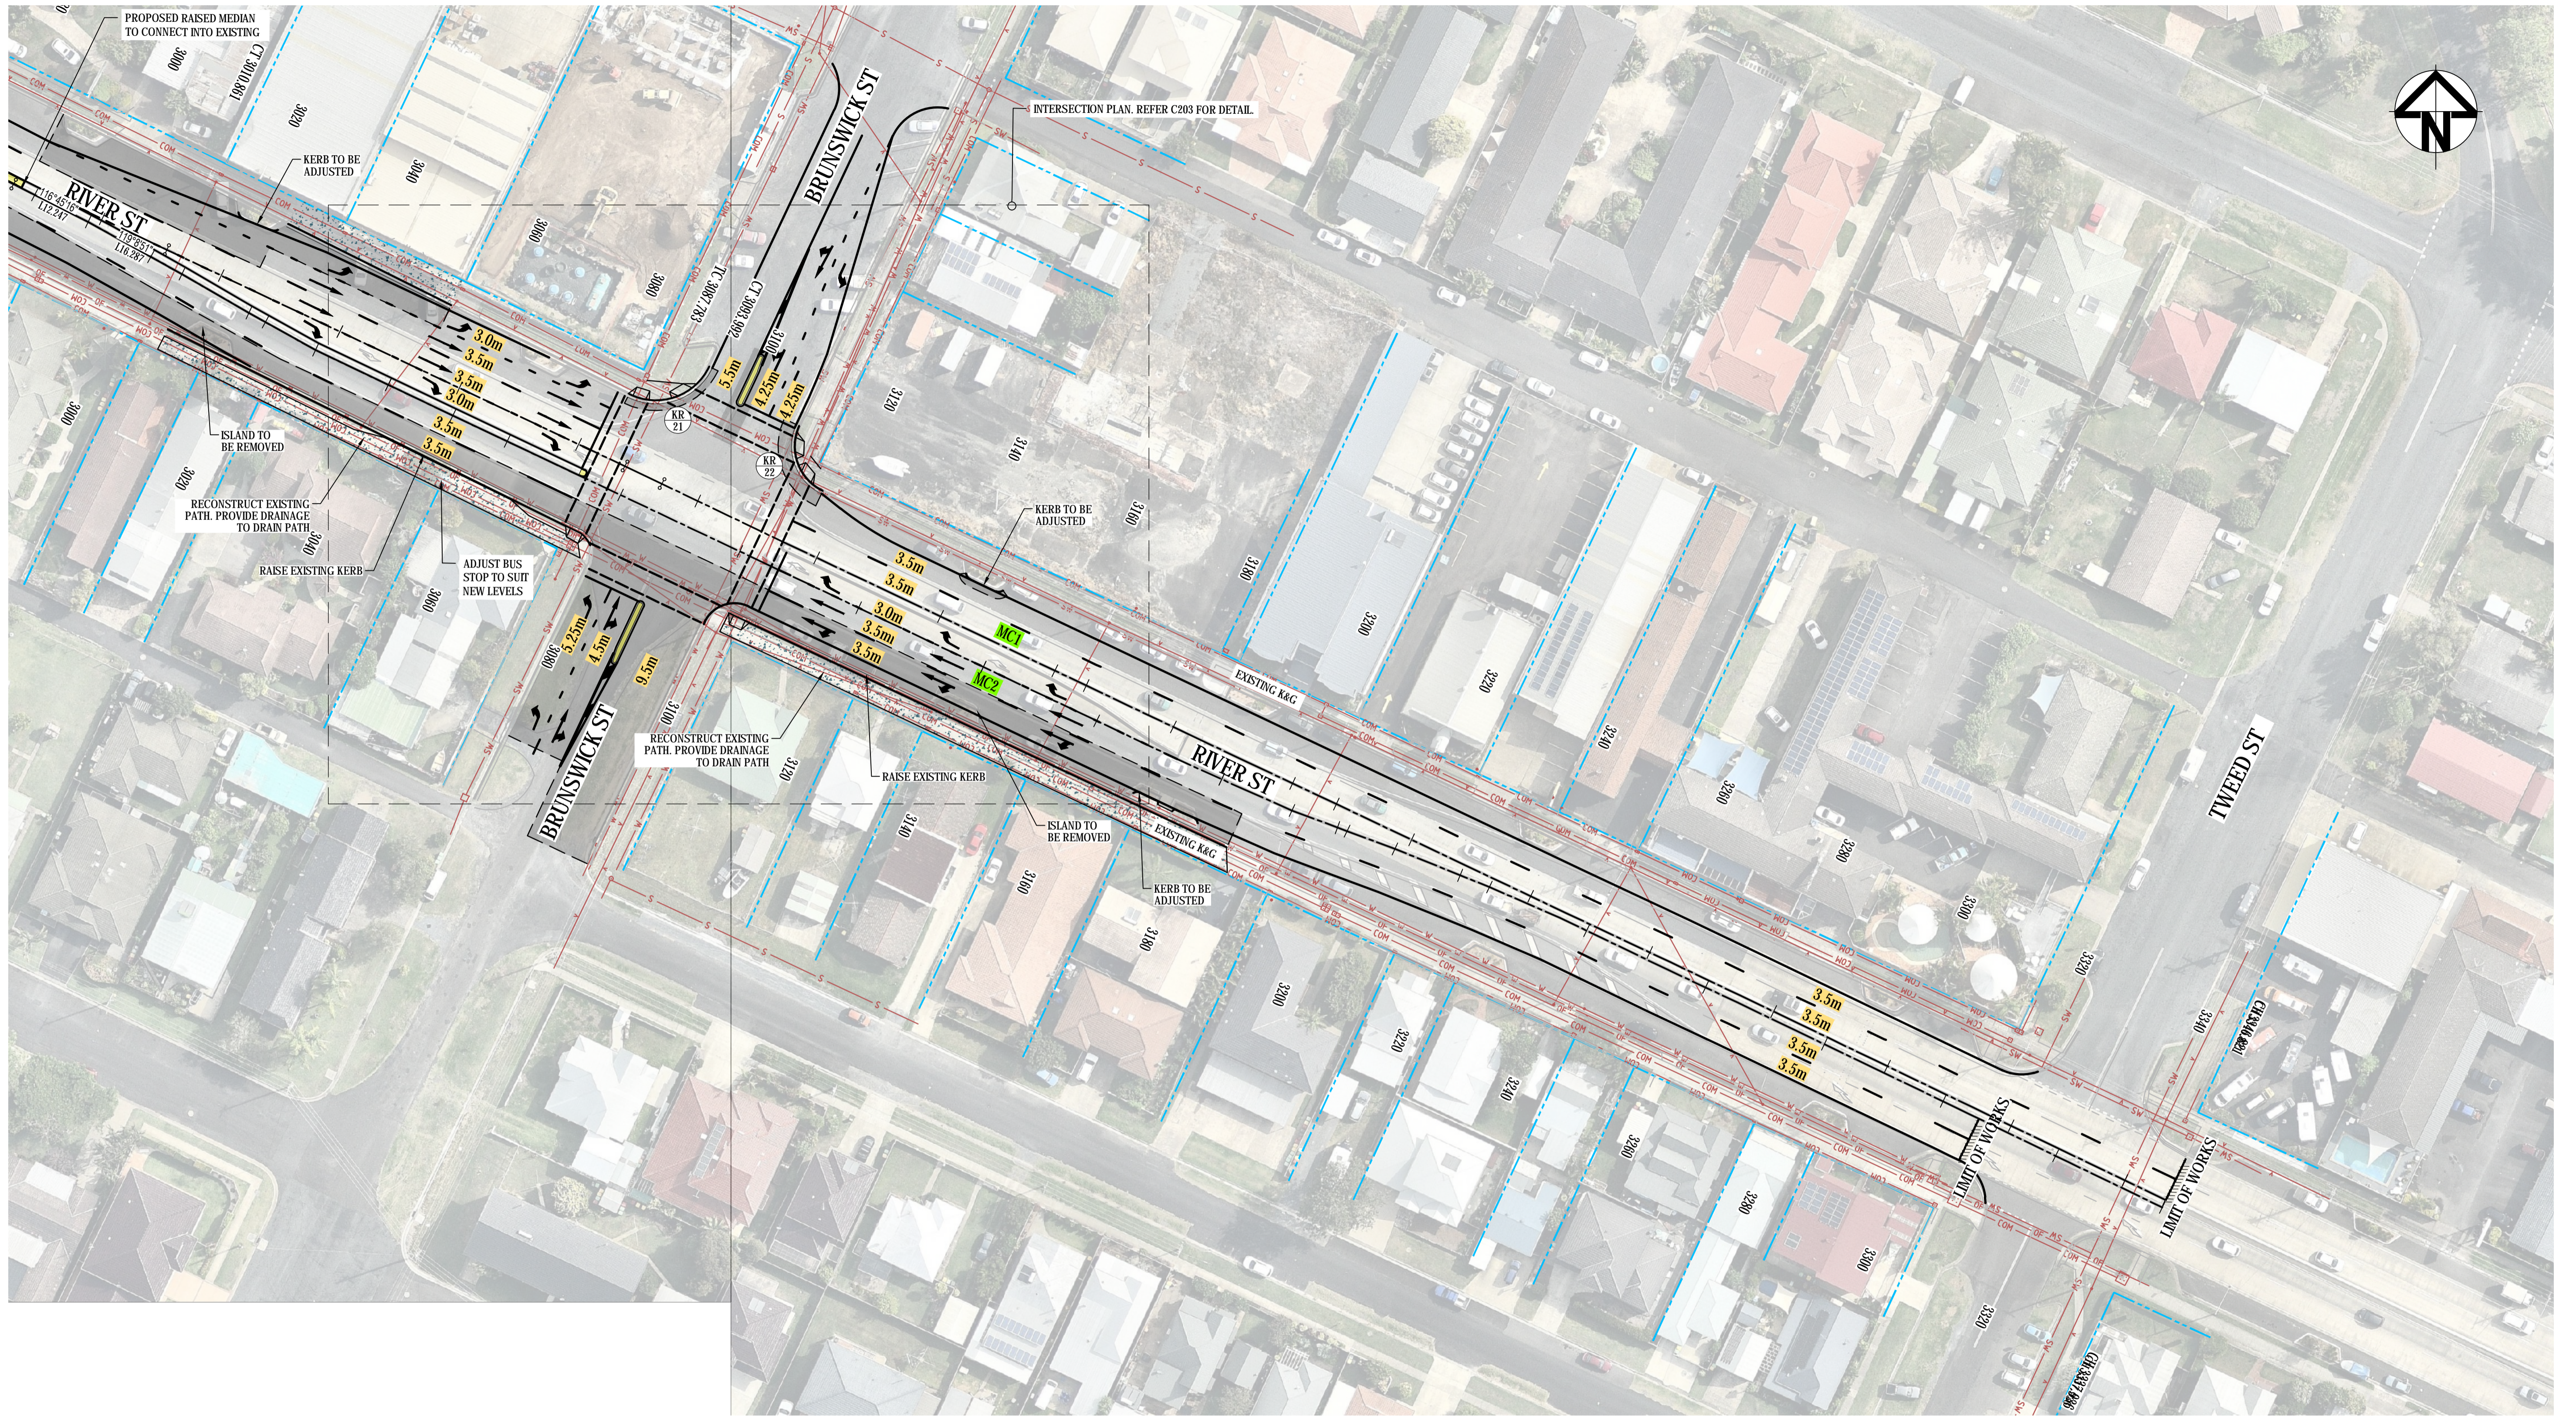

| Issue | Description               | Date     |
|-------|---------------------------|----------|
| E     | ISSUED FOR COUNCIL REVIEW | 15-10-19 |
| D     | ISSUED FOR COUNCIL REVIEW | 27-09-19 |
| C     | ISSUED FOR COUNCIL REVIEW | 02-07-19 |
| B     | ISSUED FOR COUNCIL REVIEW | 21-06-19 |
| A     | ISSUED FOR COUNCIL REVIEW | 09-05-19 |

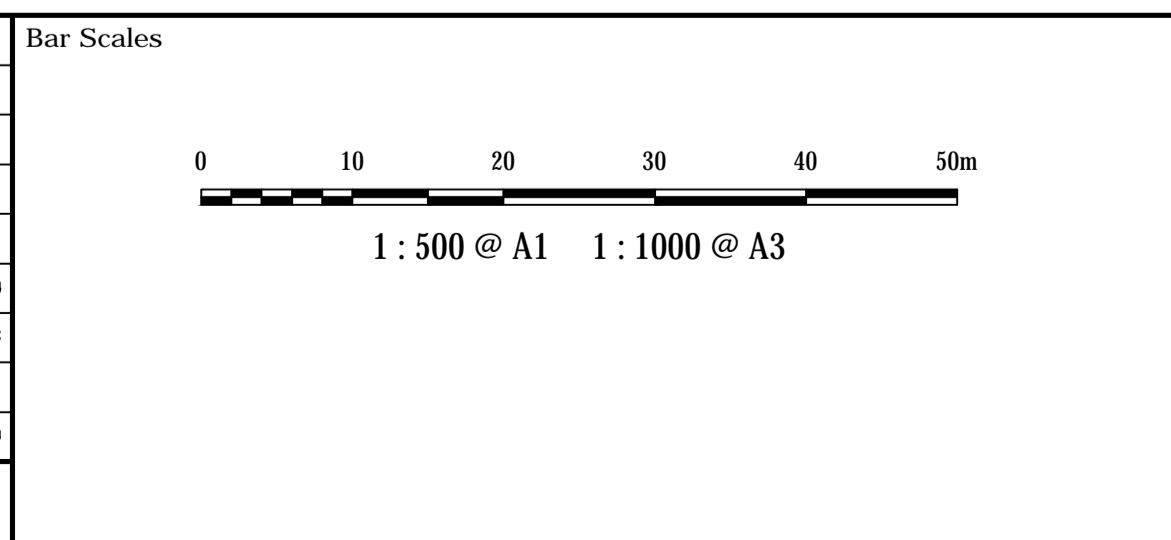

THIS DRAWING CANNOT BE COPIED OR REPRODUCED IN ANY FORM OR USED FOR ANY OTHER PURPOSE OTHER THAN THAT ORIGINALLY INTENDED WITHOUT THE WRITTEN PERMISSION OF AT&L

Client

|              |         |          |     |
|--------------|---------|----------|-----|
| Scale        | 1 : 500 | Drawn    | ALS |
| Grid         | MGA     | Designed | ALS |
| Height Datum | AHD     | Checked  | MM  |
|              |         | Approved | PW  |

Project  
**LANE DUPLICATION AND INTERSECTION UPGRADE FOR RIVER ST, BALLINA**

Title  
**ROADWORKS PLAN SHEET 10**

Civil Engineers and Project Managers

Level 7, 153 Walker Street  
North Sydney NSW 2060  
ABN 96 130 882 405  
Tel: 02 9439 1777  
Fax: 02 9923 1055  
www.atl.net.au  
info@atl.net.au

|                       |                         |          |
|-----------------------|-------------------------|----------|
| Status                | <b>PRELIMINARY ONLY</b> | A1       |
| Project - Drawing No. | <b>C114 18-573</b>      | Issue    |
|                       |                         | <b>E</b> |