


WOLLONGBAR DISTRICT PARKLAND: FUN AND FITNESS FOR ALL  
 CHALLENGING \_ LEARNING \_ CONNECTING: EMPOWERING BODIES \_ MAKING MEMORIES

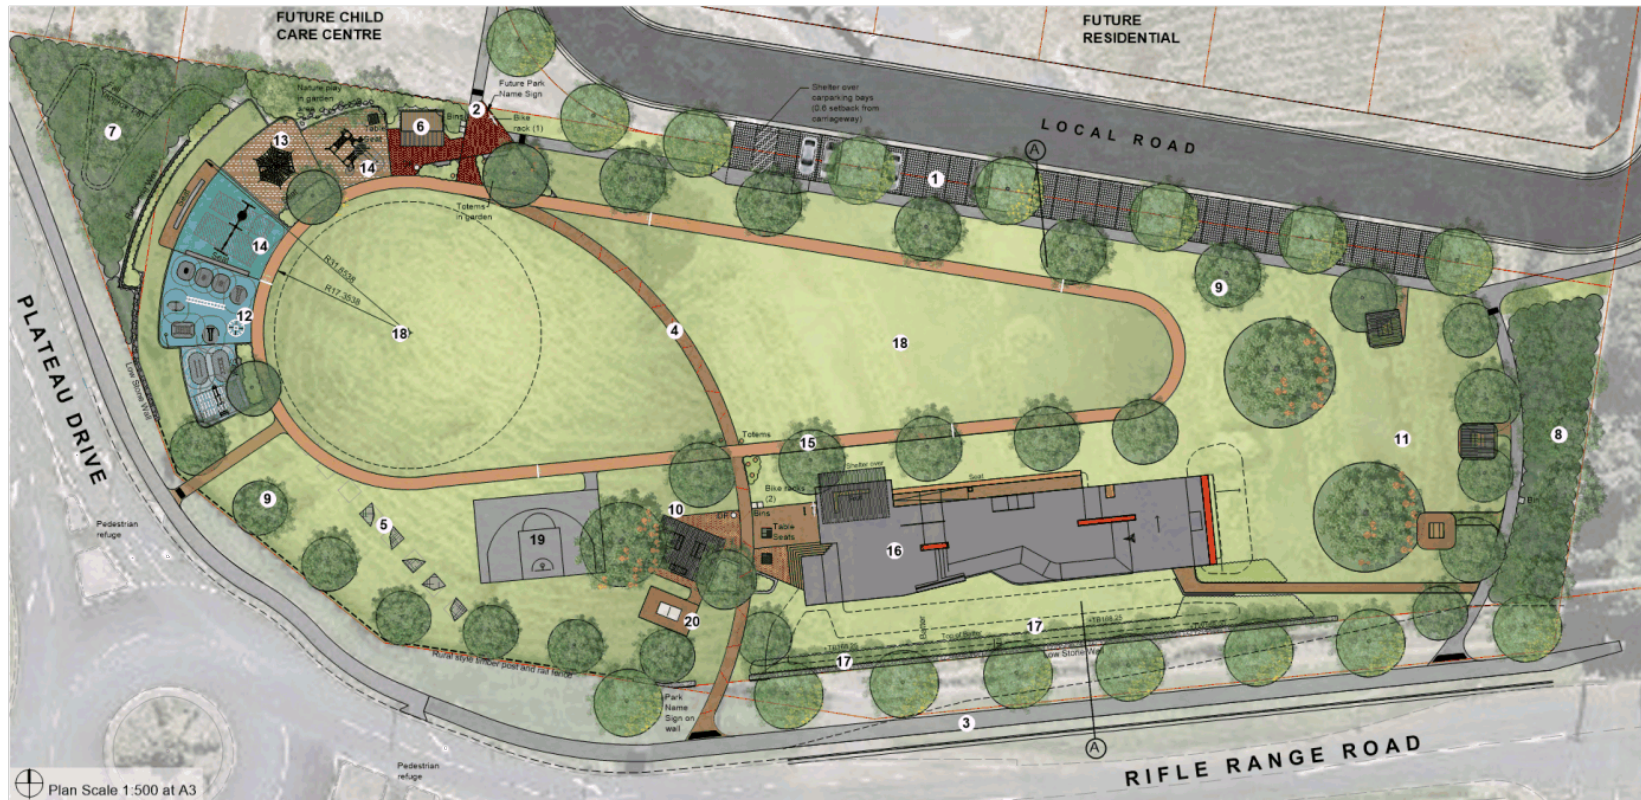

**GENERAL FEATURES**

1. Car parking - 24 spaces (22 + 2 covered accessible spaces)
2. Main parkland entrance - Recycled brick or clay paving, seating, gardens and artwork
3. Main street footpath (2m wide)
4. Park interpretative footpath (1.5m wide) with pavement etchings providing historical information about the drive-in theatre or other related themes (solar navigational smart-lighting at night)
5. Site of former drive-in theatre screen. New collaborative art interpretative pillars (drive-in theatre theme)
6. Toilet Building - one male, one female and one unisex accessible toilet

**RAINFOREST MINI-ARBORETUM**

7. Area 1- Subtropical rainforest species with a narrow walking trail and species information signage
8. Area 2 - Subtropical rainforest species with information signage along the pathway edge
9. Street and park trees including species tags

**PICNIC**

10. Central BBQ (DDA compliant BBQ with 2 cooking plates plus central bench) and 2 x DDA compliant picnic tables (timber slats)
11. Informal picnic area with DDA compliant table settings (2 with shelters) and large shade trees

**GROUP FITNESS AREA**

12. Fitness equipment (street workout and cross training) suitable for teenagers, adults and seniors (Refer to detailed plans for layout of equipment and soffall)
13. Climbing net (children and adults) (Refer to detailed plans for layout of equipment and soffall)
14. Juniors playground activity fort with slide and swing area (ages 3+) (Refer to detailed plans for layout of equipment and soffall)
15. Multi-purpose circuit pathway (1.5m wide, 250m long) with distance markers painted on the pathway every 50m.

**SKATE AND RIDE**

16. Small skate park facility suitable for skate boards, scooters and park bikes with shaded seating area at western end (day use only with low level solar smart-security lighting at night) (Skatepark design by Enlocus)
17. Acoustic and observation mound.

**MULTI-FUNCTIONAL OPEN SPACE**

18. Multi-functional open space for general use (painting, outdoor learning, ball games etc)
19. Multi-purpose court (15m x 10m) with basketball ring and backboard
20. Outdoor POP table tennis on hardstand (6.25m x 4.5m)

design team ink : landscape architecture + urban design [www.designteamink.com](http://www.designteamink.com)  
 Document Revision R, Date 02 September 2020

CONCEPT DESIGN PLAN

04 of 10