



29 July 2020

Cr David Wright  
Ballina Shire Council  
40 Cherry Street  
BALLINA NSW 2478

Dear Cr Wright

**Pacific Highway upgrade – Ballina Bypass – Cumbalum Interchange**

Thank you for your letter of 21 April 2020 about the Cumbalum interchange. I am sorry for the delay in my response.

With the Pacific Highway upgrade nearing completion, future planning includes investigating growth areas and changes in land use that could affect the performance and effectiveness of older interchanges, including Cumbalum.

South-facing ramps at the Cumbalum interchange were considered during the design and planning phases of the Ballina Bypass upgrade project. After the project was approved in 2003, the question of south-facing ramps was re-visited in 2008, 2012 and 2019.

While we are of the view that there is not currently sufficient demand to justify building a full interchange at Cumbalum, future work will take a closer look at traffic demand, forecast population growth and existing and approved land use patterns in the surrounding area. This will include origin-to-destination scenarios in order to better understand the travel routes most used by traffic passing through the interchange and surrounds.

In response to the specific questions asked in your letter, I can confirm the interchange was designed to allow south-facing ramps to be added in the future. However, the design was to a concept level only and a future project will require full project design processes to occur.

A preliminary strategic estimate was prepared in 2012 and indicated that the cost of the additional ramps was in the order of \$30M in 2012 dollars. In 2020 dollars, and until further work is undertaken to develop a design and estimate to a more detailed stage, Transport for NSW would be suggesting a strategic budget required for the project is likely to be in the range \$40-50M.


I trust this information is of use, and we will continue to work with Ballina Shire Council staff to assist with the ongoing integration of transport planning outcomes.

Please contact me on 0408 380117 if you have any further enquiries regarding this matter.


Kind regards

A handwritten signature in black ink, appearing to read "Jennifer Travis".

**Jennifer Travis**  
A/Director Northern Region  
Transport for NSW

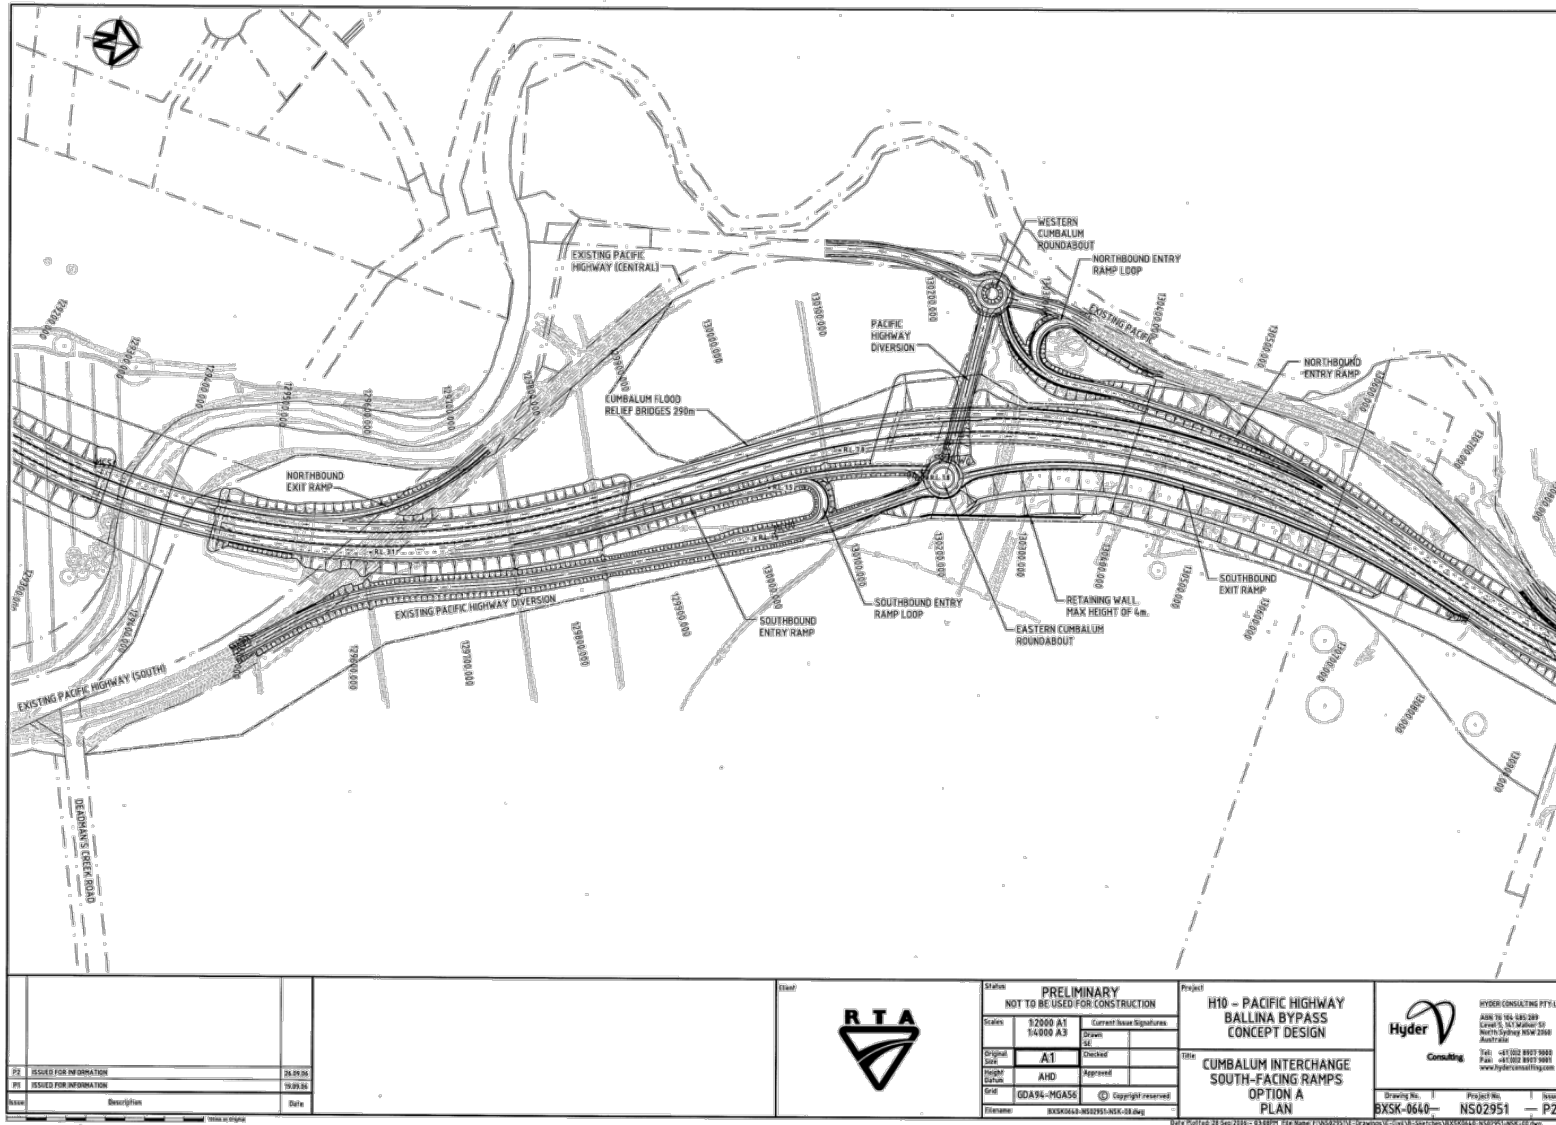


11.5 Notice of Motion - Cumbalum Interchange

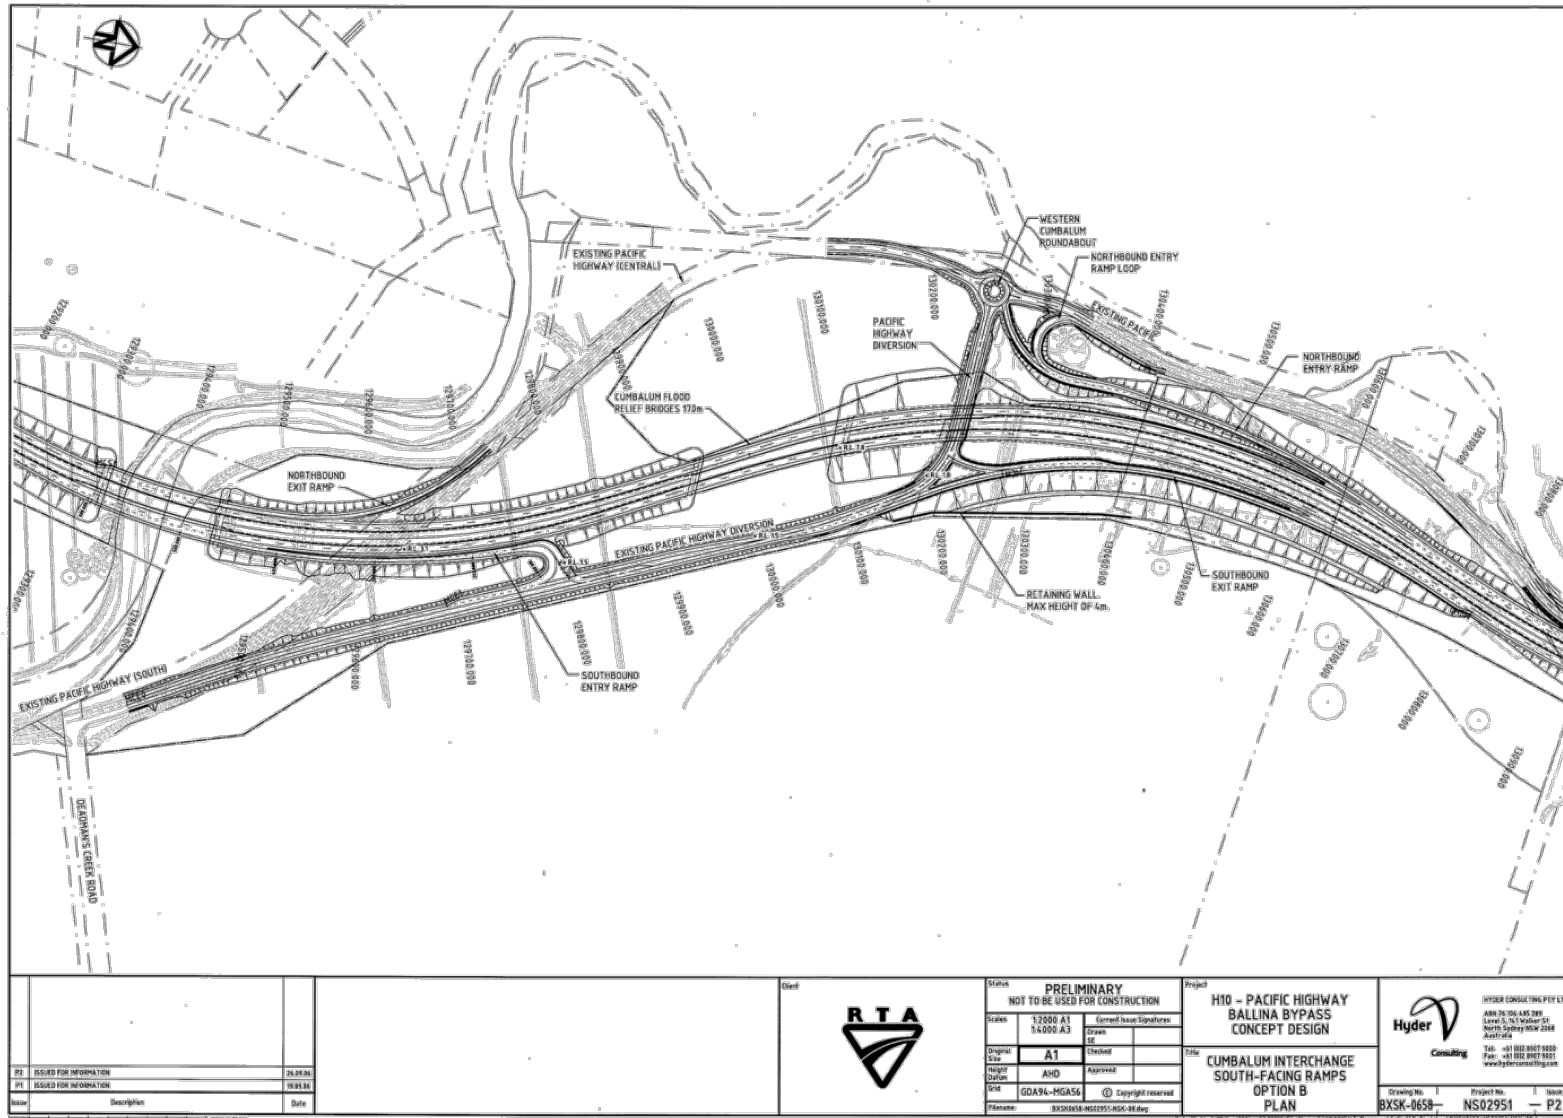



11.5 Notice of Motion - Cumbalum Interchange

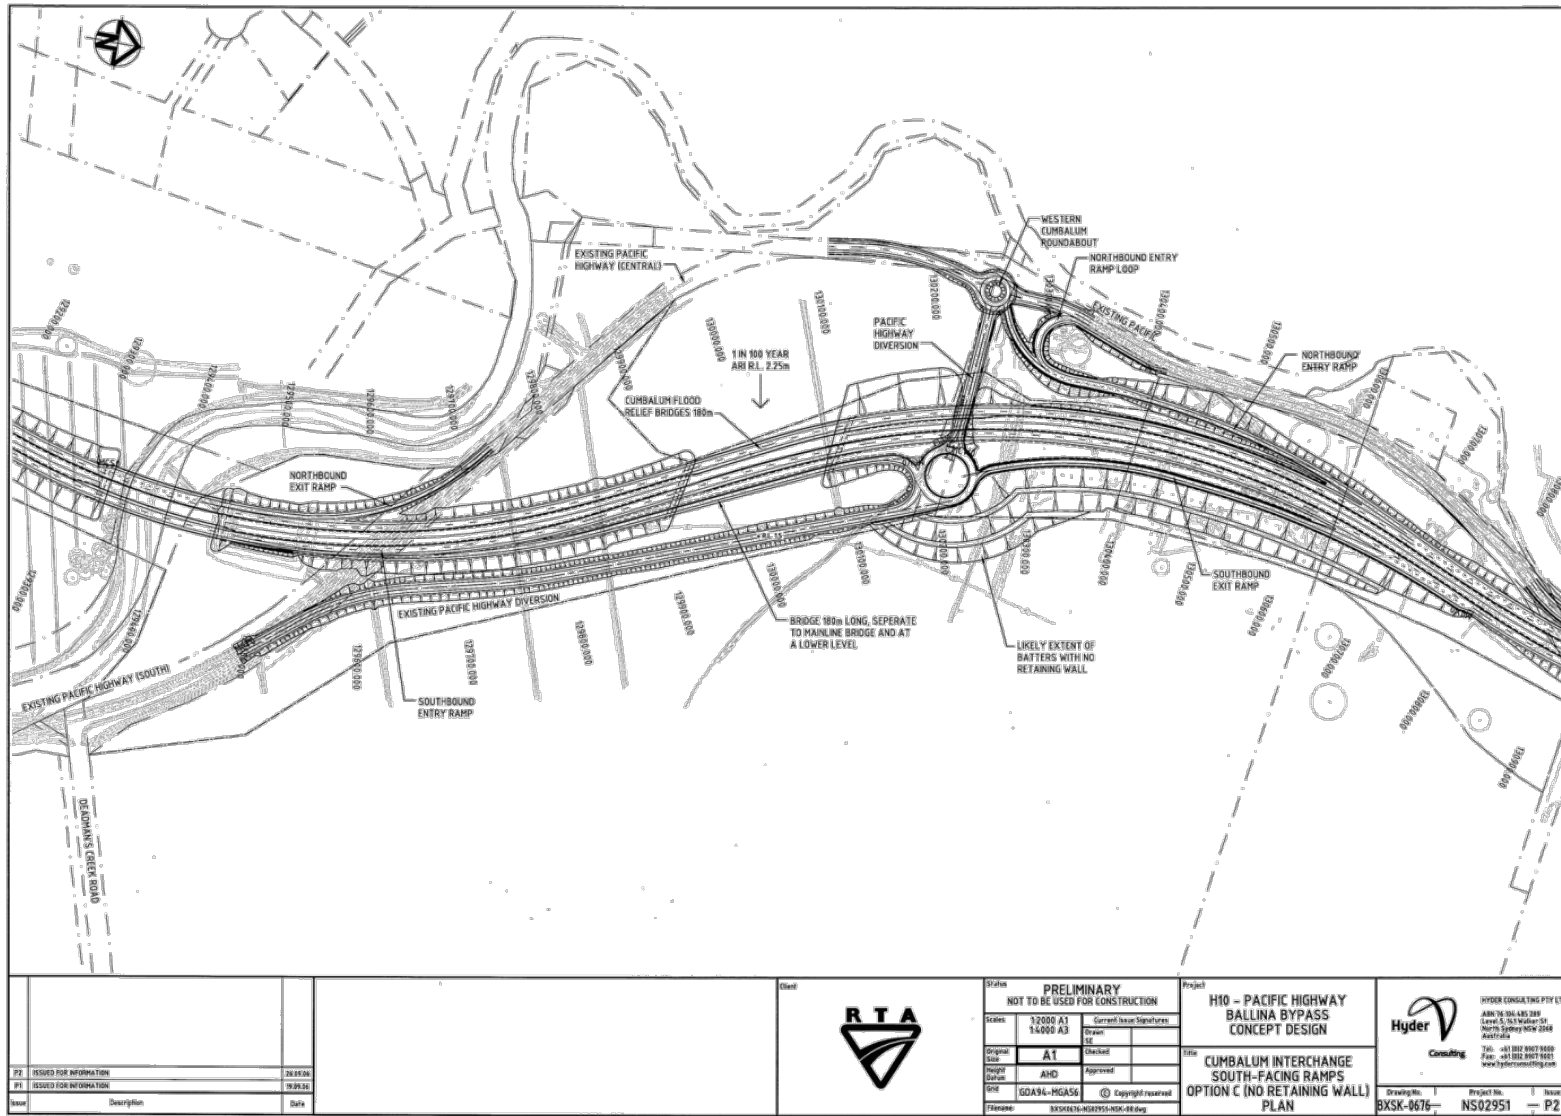

Issue	Description	Date



Original Size:	A1	Checked:	
Project Date:	AMD	Approved:	
File Name:	GDA94-MGAS6 © Copyright reserved BXSK676-NS02951-HDR-A1.dwg		


Project: H10 - PACIFIC HIGHWAY BALLINA BYPASS CONCEPT DESIGN



Title: CUMBALUM INTERCHANGE SOUTH-FACING RAMPS OPTION C (NO RETAINING WALL) PLAN

HYDER CONSULTING PTY LTD  
 NORTH SYDNEY NSW 2060  
 Australia  
 www.hyderconsulting.com

 Project No: NS02951  
 Issue: P2

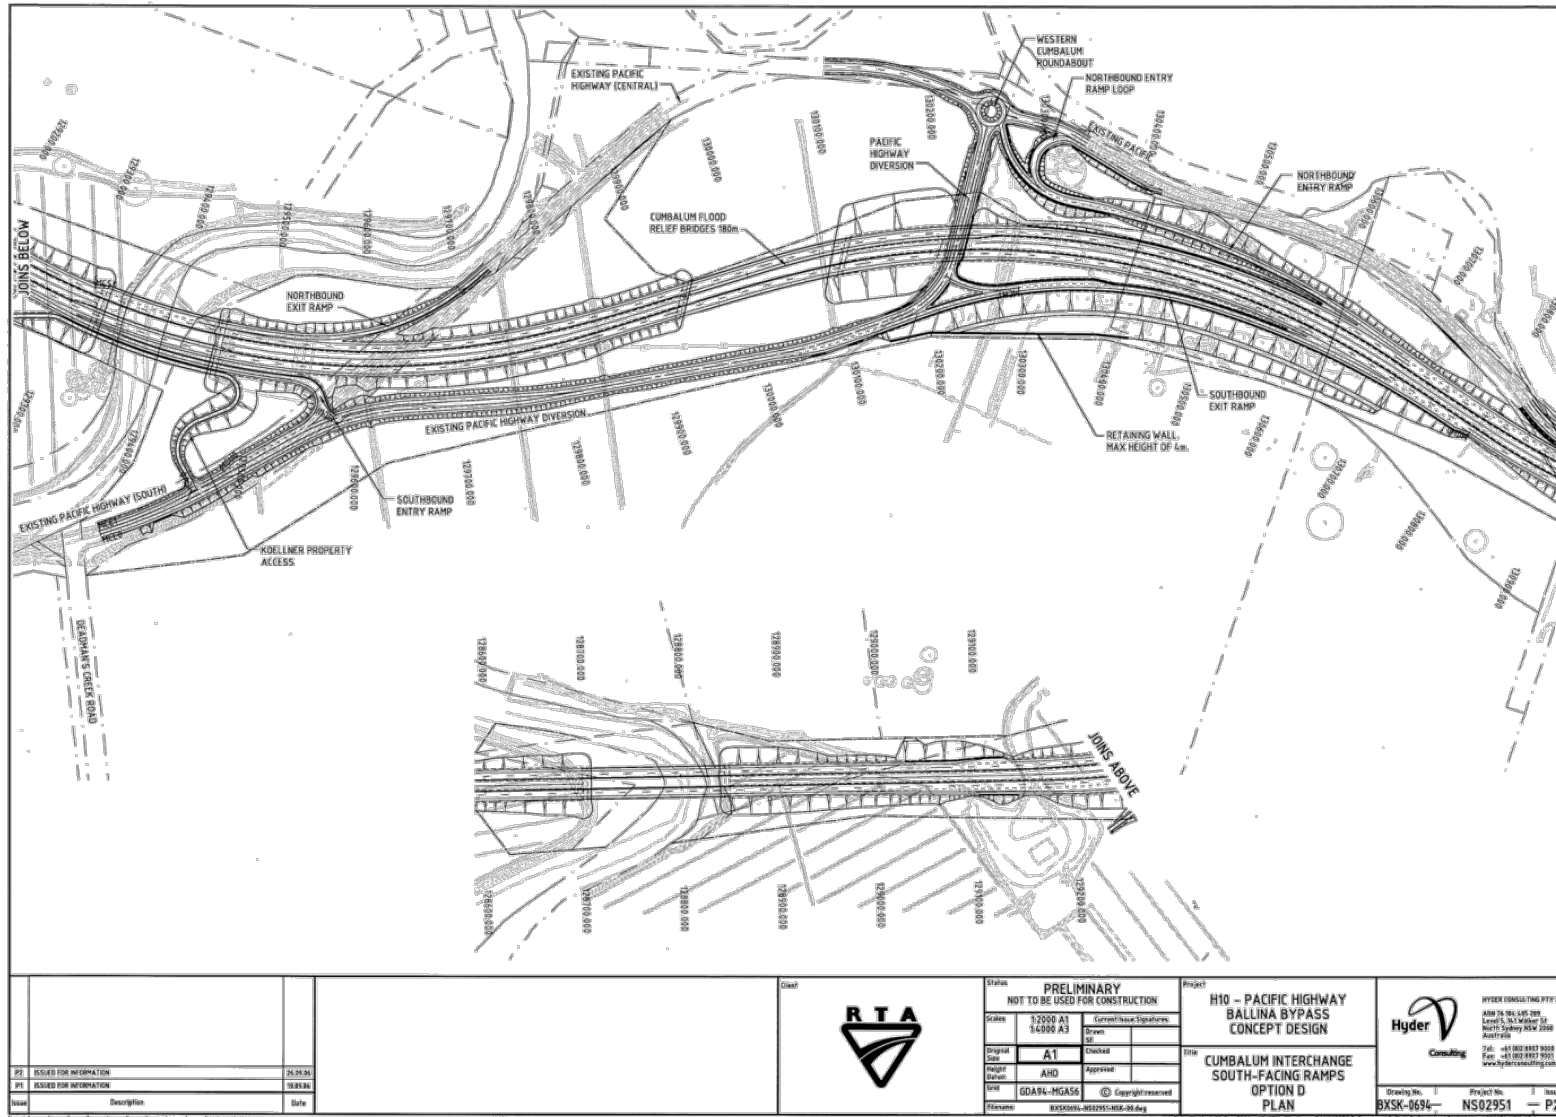11.5 Notice of Motion - Cumbalum Interchange



 <tr> <td>Scale</td> <td>1:2000 A1 1:4000 A3</td> <td>Current Issue Signatures</td> </tr> <tr> <td>Original Date</td> <td>A1</td> <td>Checked</td> </tr> <tr> <td>Project</td> <td>AHD</td> <td>Approved</td> </tr> <tr> <td>File</td> <td>GD494-MGASS</td> <td>Copyright reserved</td> </tr> </table>	Status	PRELIMINARY NOT TO BE USED FOR CONSTRUCTION		Scale	1:2000 A1 1:4000 A3	Current Issue Signatures	Original Date	A1	Checked	Project	AHD	Approved	File	GD494-MGASS	Copyright reserved	Filename	D:\3352000-4622951\NS02951.dwg		<table border="1"> <tr> <td>Project</td> <td>H10 - PACIFIC HIGHWAY BALLINA BYPASS CONCEPT DESIGN</td> </tr> <tr> <td>Title</td> <td>CUMBALUM INTERCHANGE SOUTH-FACING RAMPS OPTION D PLAN</td> </tr>
RT	REQUIRED FOR INFORMATION	26.09.24																																		
PT	REQUIRED FOR INFORMATION	18.03.24																																		
Issue	Description	Date																																		
Status	PRELIMINARY NOT TO BE USED FOR CONSTRUCTION																																			
Scale	1:2000 A1 1:4000 A3	Current Issue Signatures																																		
Original Date	A1	Checked																																		
Project	AHD	Approved																																		
File	GD494-MGASS	Copyright reserved																																		
Filename	D:\3352000-4622951\NS02951.dwg																																			
Project	H10 - PACIFIC HIGHWAY BALLINA BYPASS CONCEPT DESIGN																																			
Title	CUMBALUM INTERCHANGE SOUTH-FACING RAMPS OPTION D PLAN																																			
<table border="1"> <tr> <td>Drawing No.</td> <td>BXSK-0694</td> <td>Project No.</td> <td>NS02951</td> <td>Issue</td> <td>P2</td> </tr> </table>		Drawing No.	BXSK-0694	Project No.	NS02951	Issue	P2	<p>DATE PLOTTED: 28 Sep 2024 10:33:07 PM File Name: C:\3352000-4622951\Drawings\CONCEPT\NS02951\NS02951.dwg</p>																												
Drawing No.	BXSK-0694	Project No.	NS02951	Issue	P2																															



11.5 Notice of Motion - Cumbalum Interchange

