



Pictures show timber slats.  
Duraslats are proposed.



**Table Model:** UT11 (wheelchair accessible)  
**Bench Seat Model:** BS1  
**Battens:** Duraslat Grey (composite hardwood and non-toxic PVC)  
**Upper support and legs:** Powdercoated cast aluminium (Dulux 'Citi Pearl')  
**Mounting:** Surface mounted

**Manufacturer:** Botton & Gardiner  
Skatestoppers are available as a plant attachment.

**Picnic Tables**



**Bin Enclosure Model:** BH120 (Single 120 Ltr with roof)  
**Roof:** Curve  
**Battens:** Duraslat Grey  
**Roof and Frame:** Powdercoated cast aluminium (Dulux 'Citi Pearl')  
**Mounting:** Surface mounted

**Manufacturer:** Botton & Gardiner

**Litter Bins**



**Bike Rack Model:** Custom  
**Frame:** Powdercoated tubular aluminium (Dulux 'Citi Pearl')  
**Mounting:** In ground

**Manufacturer:** Custom

**Bicycle Racks**

**Botton & Gardiner Products**  
Botton & Gardiner (B&G) products are available in 'Duraslat' a composite timber/non-toxic pvc plastic material. Botton & Gardiner offer a buy back scheme and re-use or recycle materials for other products. Spare parts are readily available. Australian designed and manufactured.



**Shelter Model Single:** K624 Byron (Single 4.3 x 3.8m)  
**Shelter Model Double:** Custom combination of K624 Byron with central battened pergola  
**Posts:** 150sqm Hardwood timber  
**Battens:** Hardwood timber  
**Curved roof frame:** Two pack epoxy painted galvanised steel  
**Roof:** Pre-cut and pre-curved colourbond custom orb 'Surfmist' (not 'Blue ridge' as shown in the picture)

**Manufacturer:** Landmark Pro


**Picnic Shelter**



**Park Lighting:** Solar pole top light  
**Post and Arm finish:** Powdercoat aluminium colour to match 'Surfmist' colourbond

**Manufacturer:** Orca Lighting

**Park Lighting**

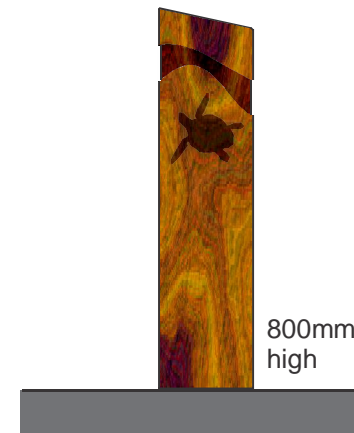

**Bollard Type:** Custom  
**Materials:** 200 x 125 hardwood or treated timber with sloping top and routed curve and turtle patterning

**Manufacturer:** Custom


**Bollards**



**Sound Sculpture:** Giant Guiros

**Manufacturer/Artist:** Kim Bowman

**Sound Sculpture**

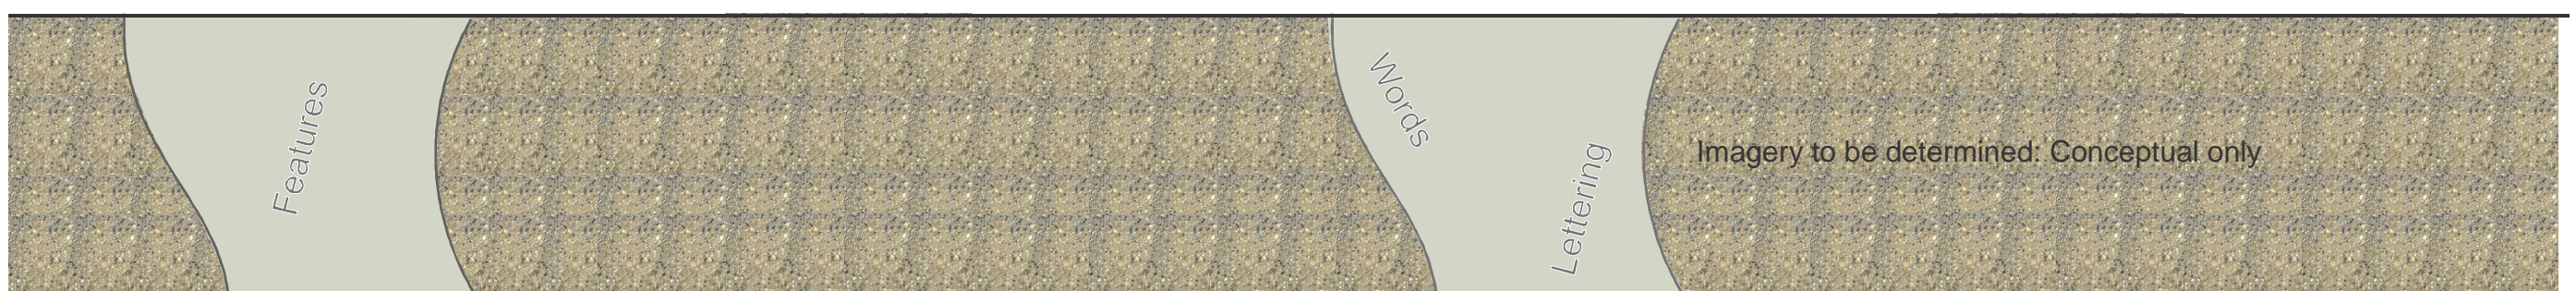

**Materials:** Sand coloured ground exposed aggregate concrete with curved panels of coloured concrete which contains sandblasted (and blackened) words or imagery.

**Manufacturer:** Custom

**Foreshore Pathway Typical Treatment**

**Suitable Plant Species**

**Trees**

- Banksia integrifolia (Coast banksia)
- Cupaniopsis anacardioides (Tuckeroo)
- Araucaria cunninghamiana (Hoop pine)
- Hibiscus tiliaceus (Cotton tree)
- Pandanus pedunculatus (Screw pine)

**Groundcovers for garden areas**

- Austromyrtus dulcis (Midgenberry)
- Acacia sophorae (Coastal wattle)
- Banksia integrifolia 'prostrate form'
- Casuarina 'prostrate form'
- Crinum pedunculatum (Swamp lilly)
- Dianella caerulea (Blue flax lilly)
- Helichrysum elatum (Paper daisy)
- Hibbertia scandens (Guinea flower)
- Lomandra longifolia (Spiny mat rush)
- Melastoma affine (Blue tongue)
- Pimilea linifolia (Rice flower)
- Themeda australis (Kangaroo grass)
- Themeda 'Mingo' (a Kangaroo grass)
- Ricinocarpus pinifolius (Wedding bush)

**'Surfing Walk'**

The foreshore pathway could contain panels with information themed around the surf culture in Lennox Head. For example, the names of prominent local surfers, the local names for surfing locations ('The Reef', 'The Point' etc.), surfing terminology and so on.



Images of sandblasted concrete and pavement art