


Issue	Description	Date
B	FINAL CONCEPT DESIGN ISSUE	2-4-20
A	ISSUED FOR COUNCIL REVIEW	9-3-20



THIS DRAWING CANNOT BE COPIED OR REPRODUCED IN ANY FORM OR USED FOR ANY OTHER PURPOSE OTHER THAN THAT ORIGINALLY INTENDED WITHOUT THE WRITTEN PERMISSION OF AT&L


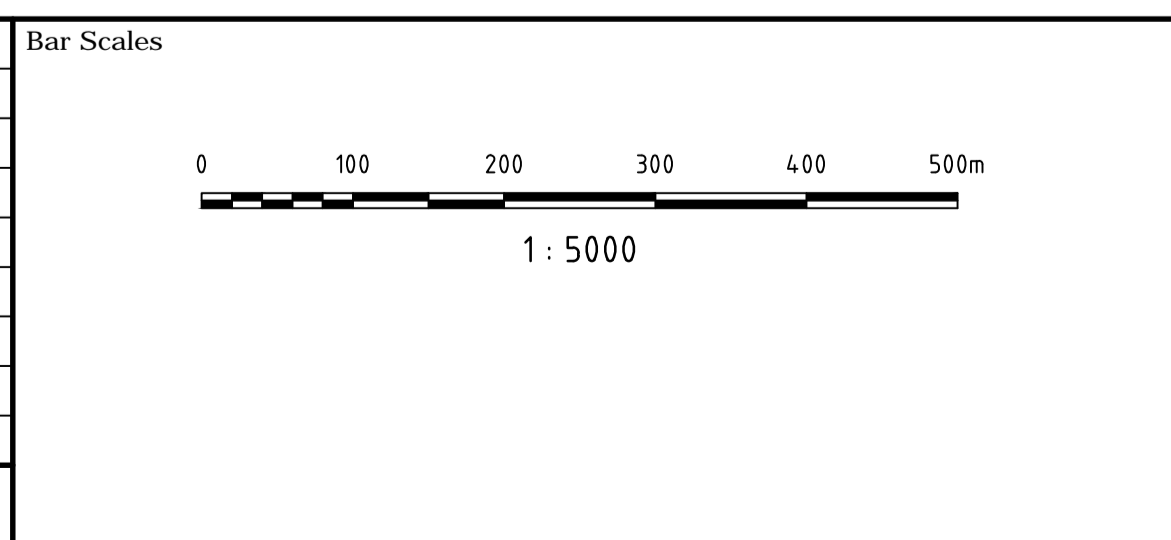


Scales 1 : 5000	Drawn	ALS
	Designed	ALS
Grid MGA	Checked	MM
	Approved	PW
Height Datum AHD		

Project	LANE DUPLICATION AND INTERSECTION UPGRADE FOR RIVER ST, BALLINA
Title	GENERAL ARRANGEMENT PLAN


Civil Engineers and Project Managers	
at&l	
Level 7, 153 Walker Street North Sydney NSW 2060 ABN 96 130 882 405 Tel: 02 9439 1777 Fax: 02 9923 1055 www.atl.net.au info@atl.net.au	
Status	CONCEPT
Project - Drawing No.	C1003 18-573
Issue	B

ADJOINS DRG No C1112

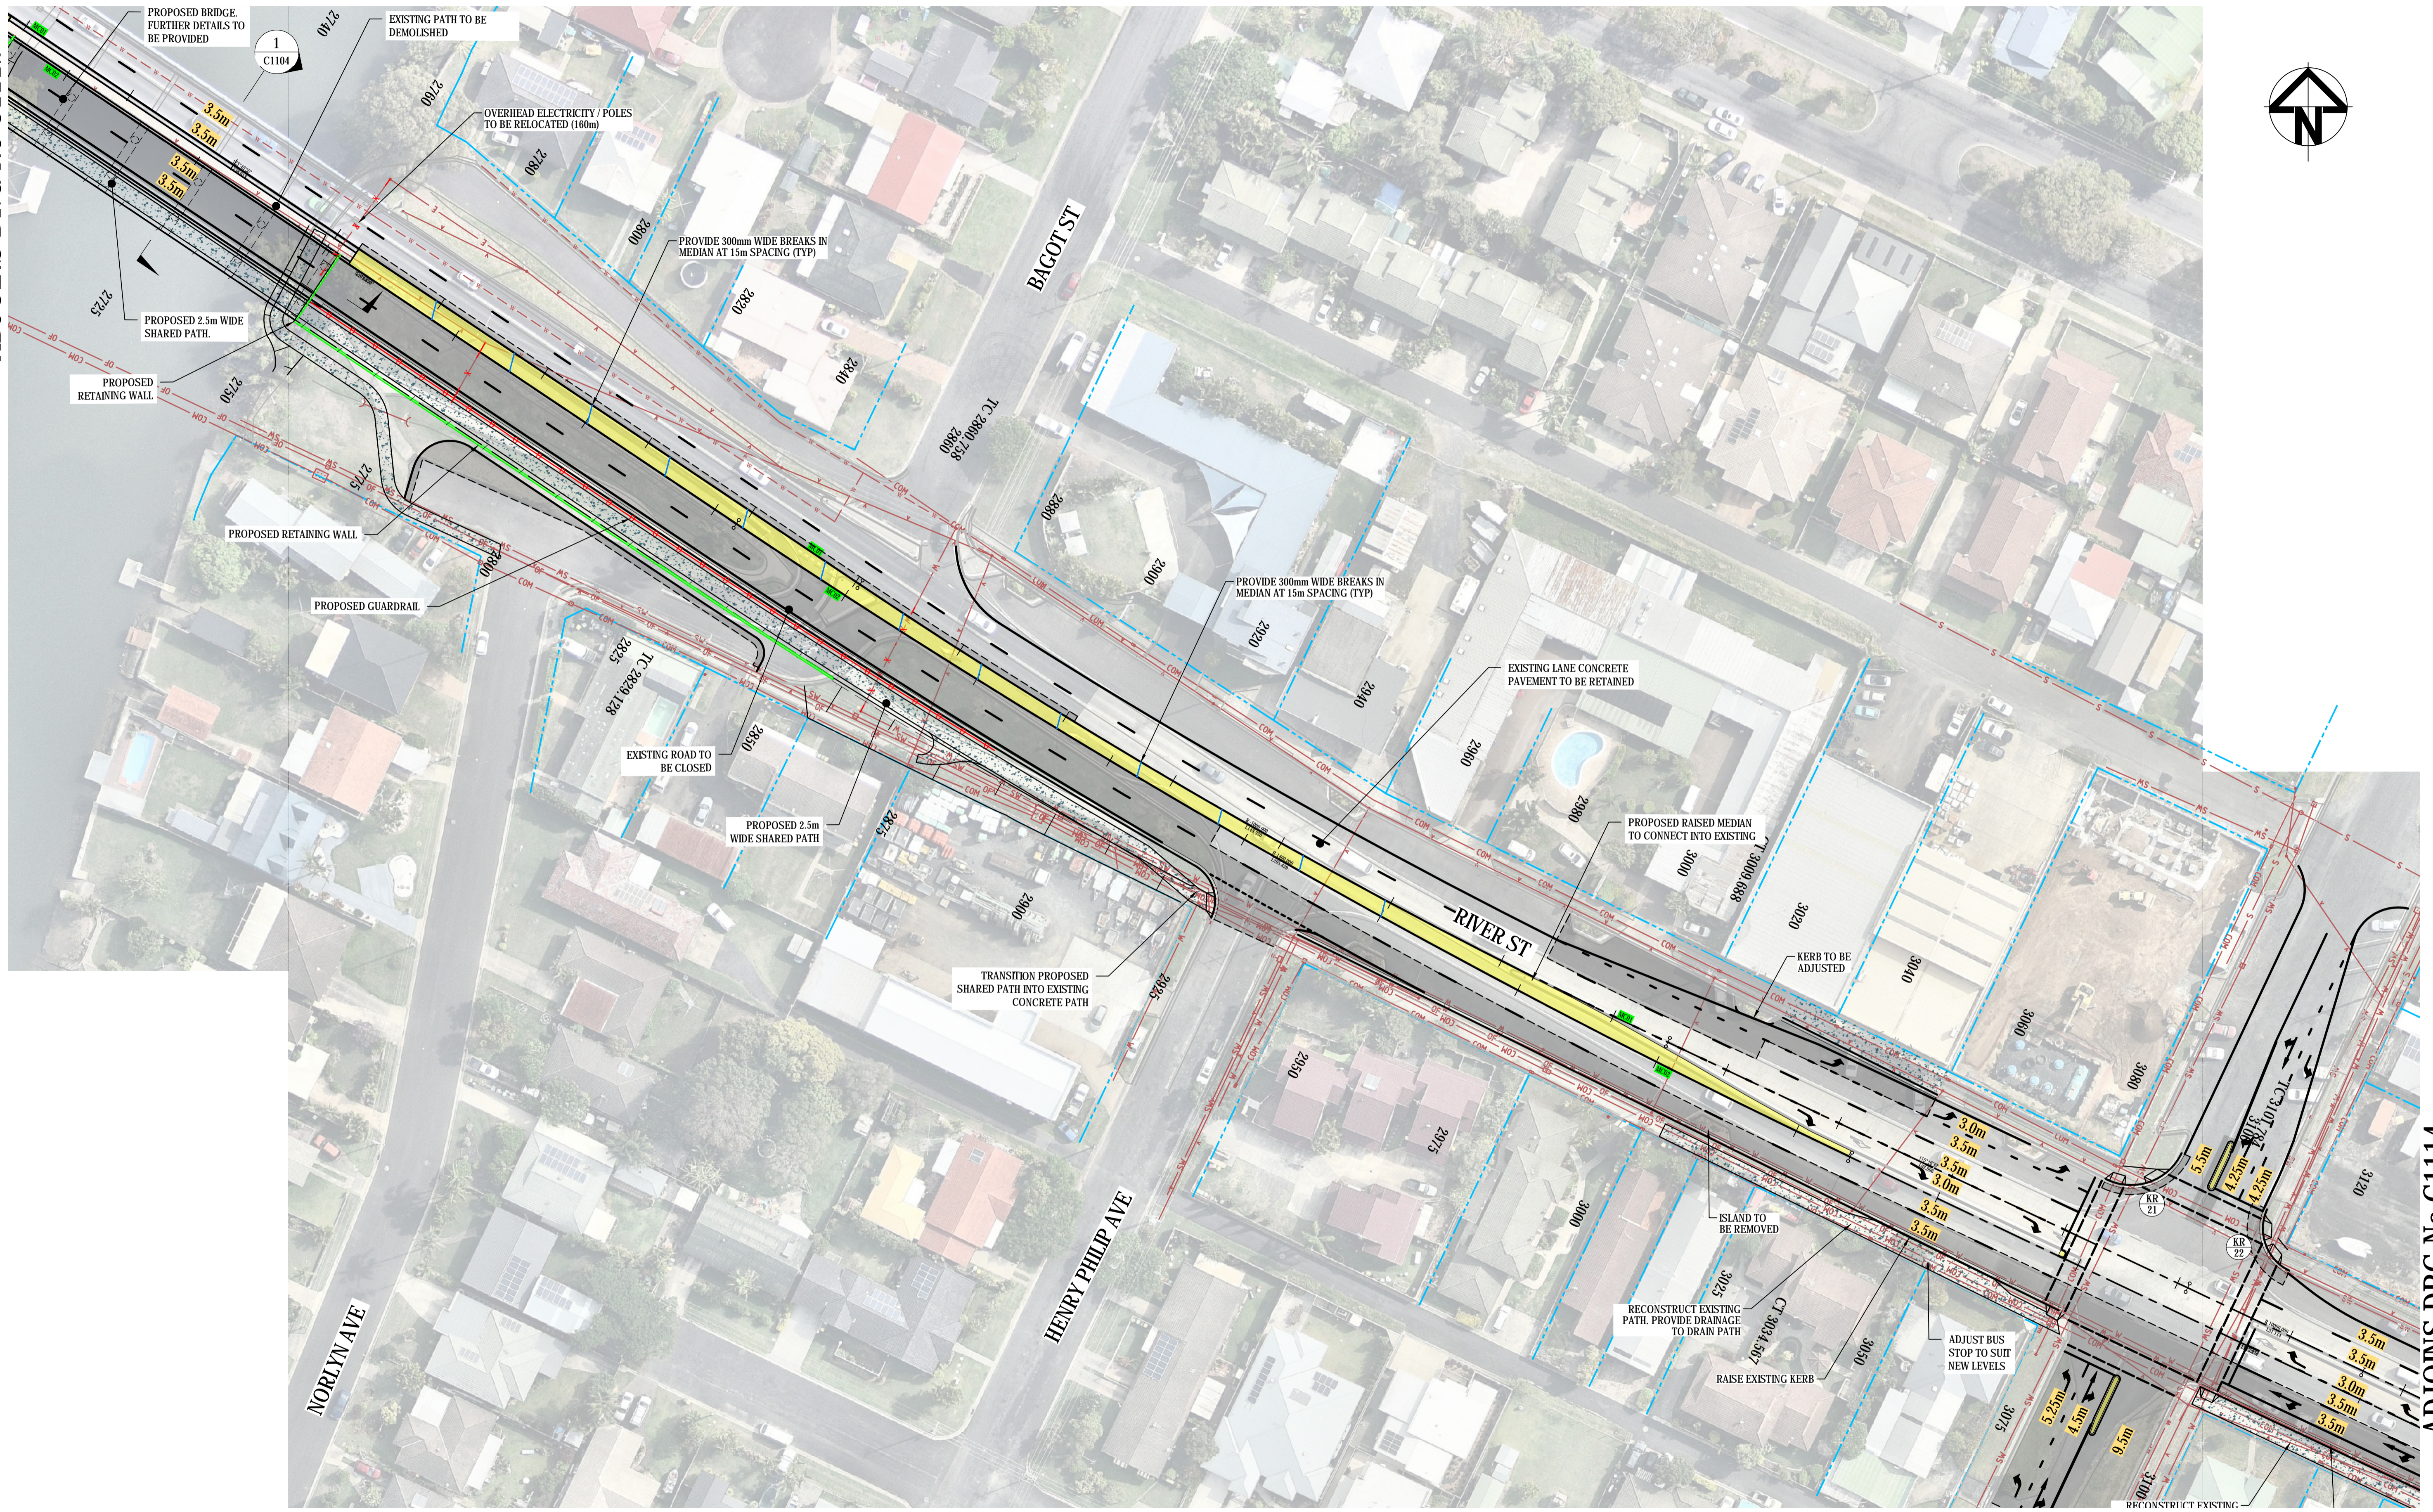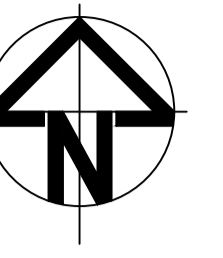

ADJOINS DRG No C1114

Issue	Description	Date
B	FINAL CONCEPT DESIGN ISSUE	2-4-20
A	ISSUED FOR COUNCIL REVIEW	9-3-20

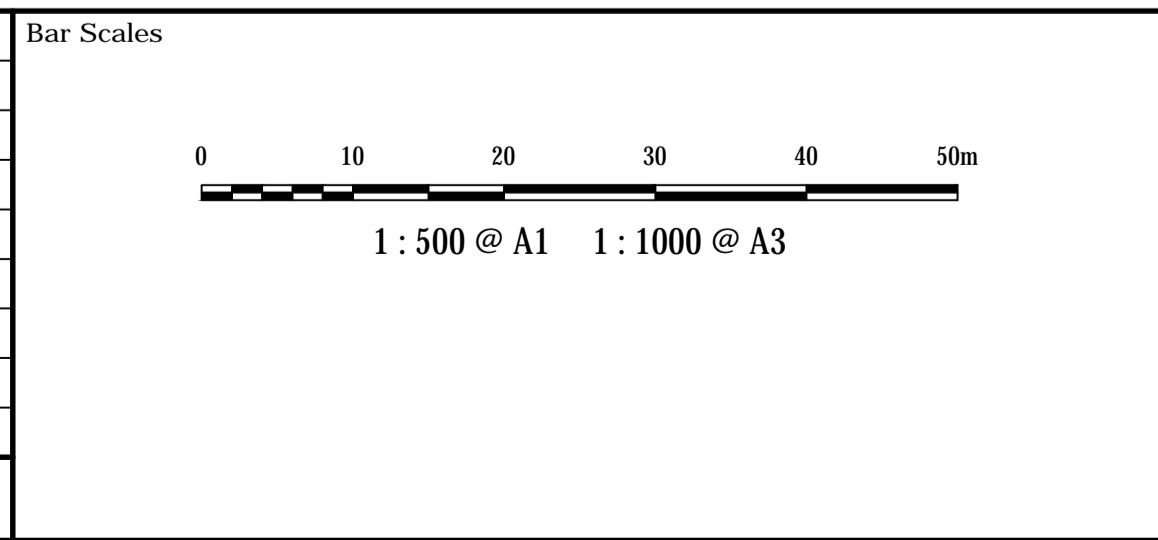

THIS DRAWING CANNOT BE COPIED OR REPRODUCED IN ANY FORM OR USED FOR ANY OTHER PURPOSE OTHER THAN THAT ORIGINALLY INTENDED WITHOUT THE WRITTEN PERMISSION OF AT&L




Scale	1 : 500	Drawn	ALS
		Designed	ALS
Grid	MGA	Checked	MM
Height Datum	AHD	Approved	PW

Project
LANE DUPLICATION AND INTERSECTION UPGRADE FOR RIVER ST, BALLINA


Title
ROADWORKS PLAN SHEET 9

Civil Engineers and Project Managers	
at&l	
Level 7, 153 Walker Street North Sydney NSW 2060 ABN 96 130 882 405 Tel: 02 9439 1777 Fax: 02 9923 1055 www.atl.net.au info@atl.net.au	
Status	CONCEPT
Project - Drawing No.	C1113 18-573
Issue	B

ADJOINS DRG No C1113

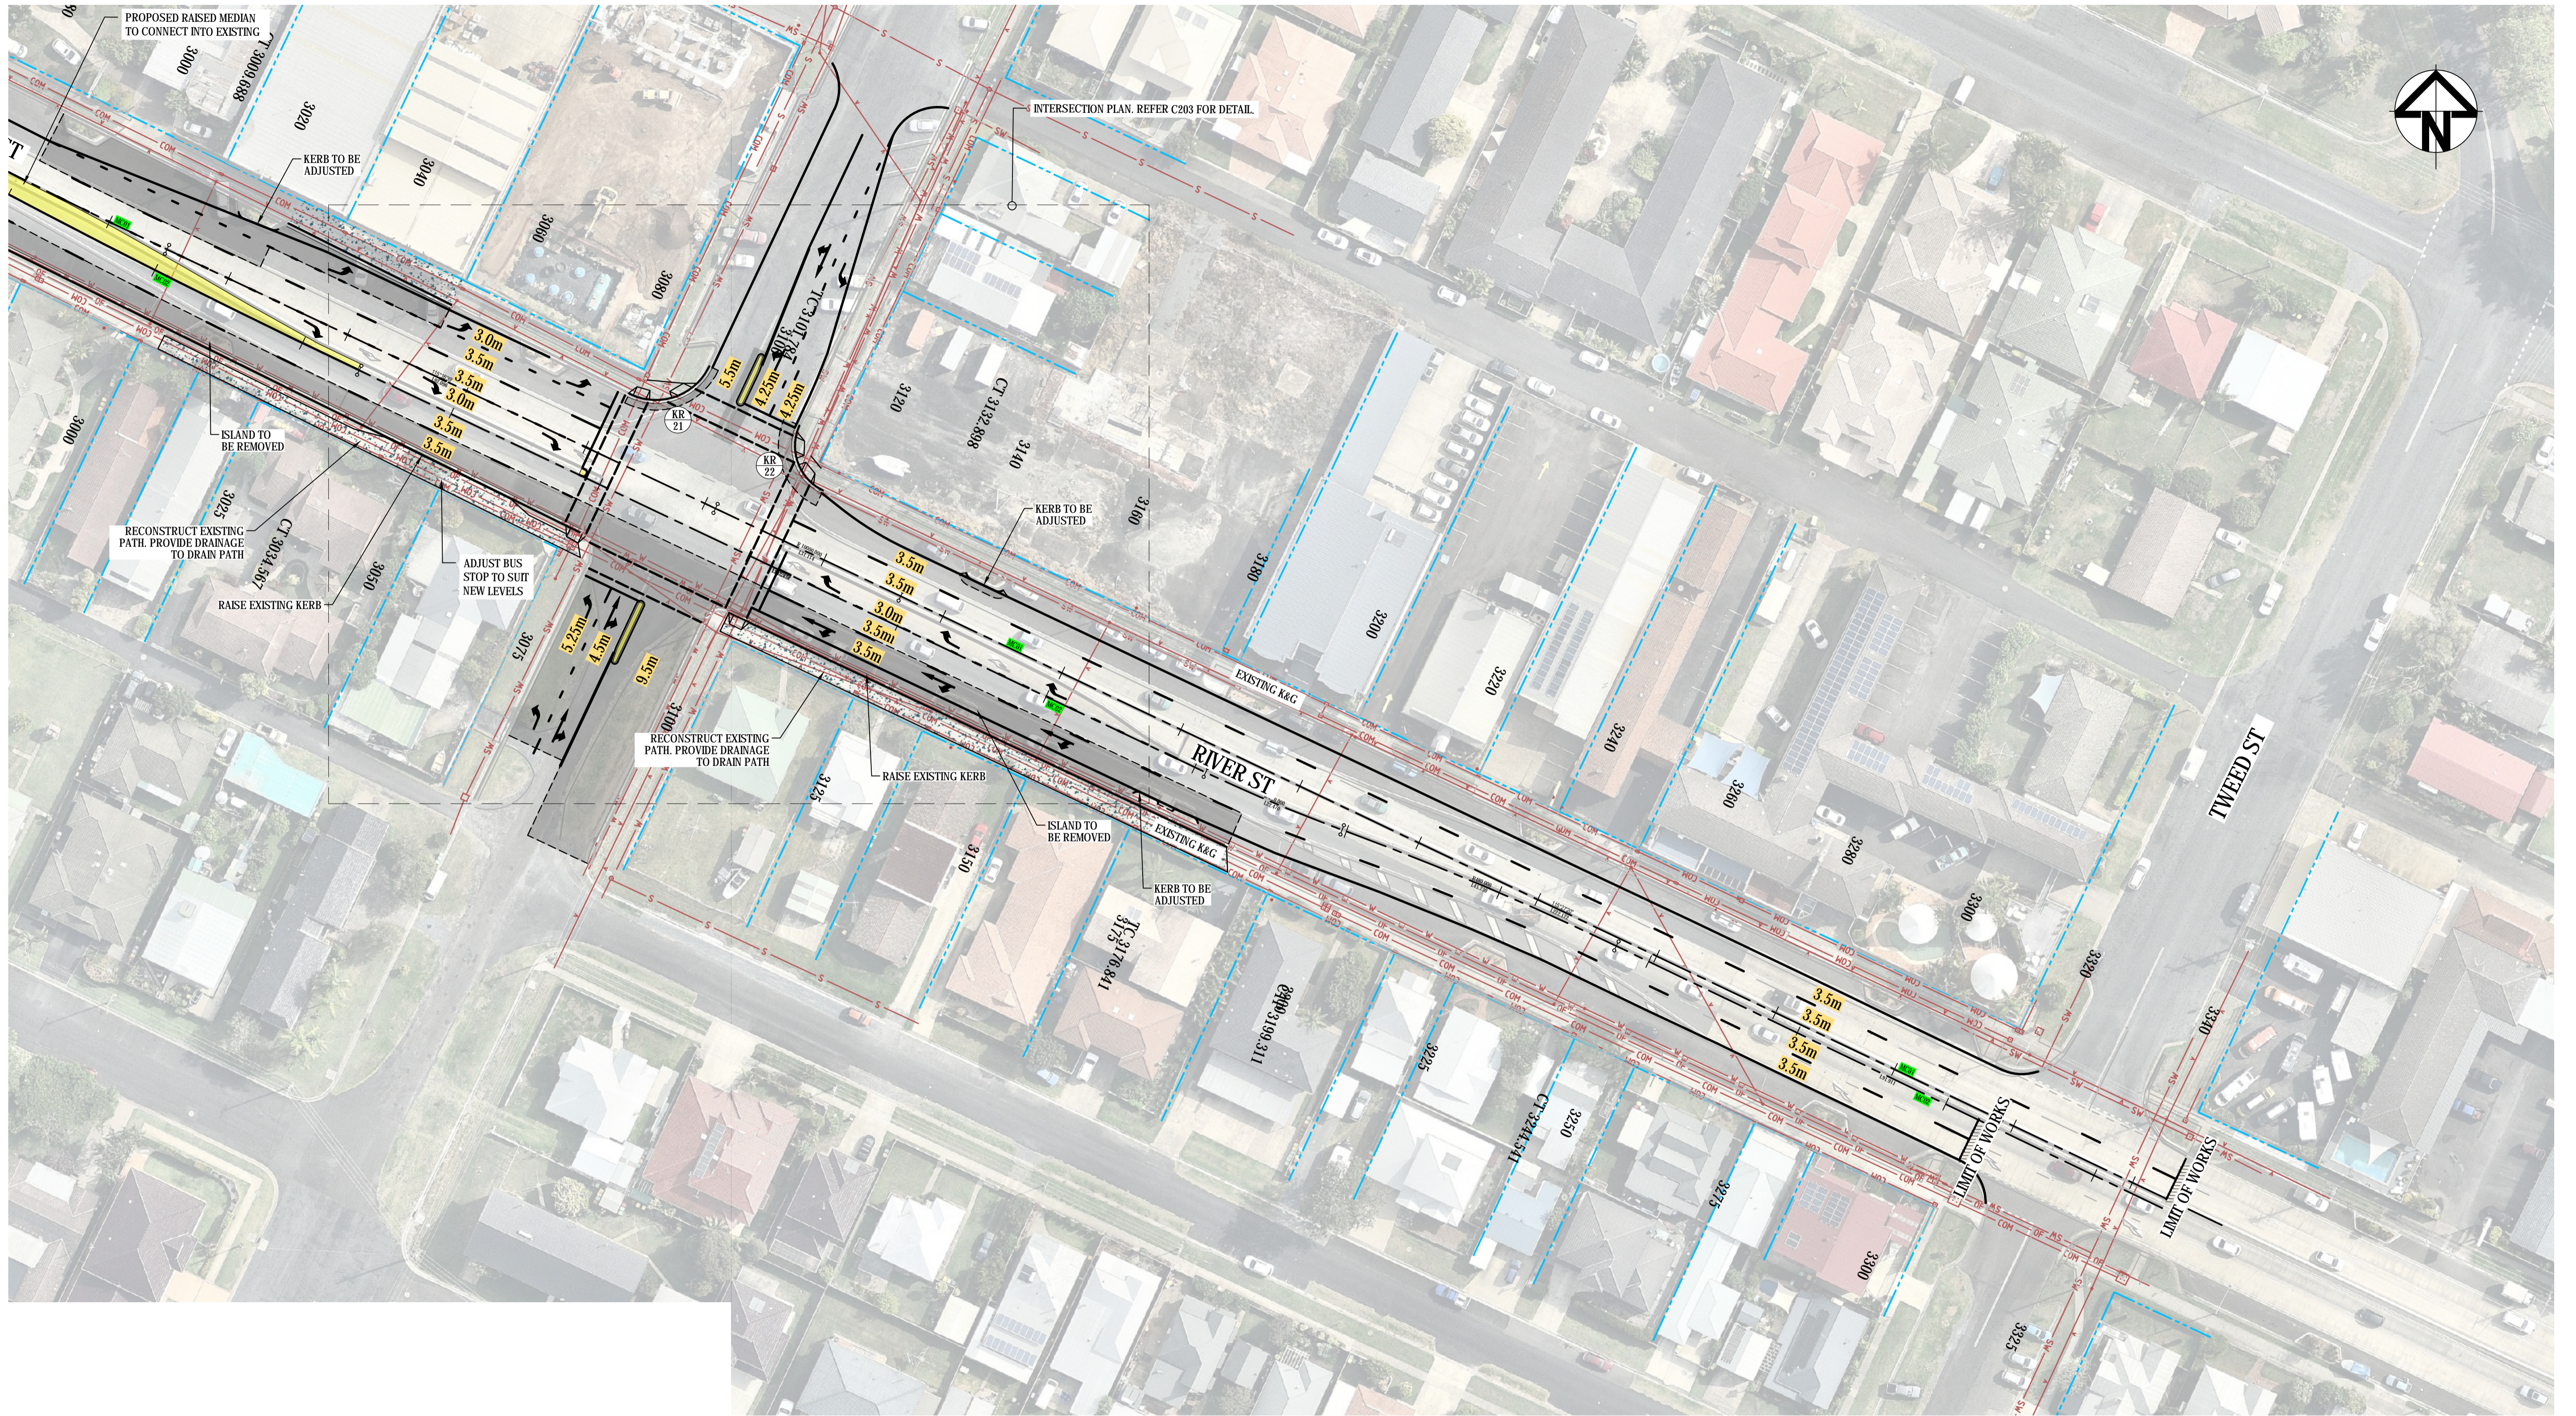

Issue	Description	Date
B	FINAL CONCEPT DESIGN ISSUE	2-4-20
A	ISSUED FOR COUNCIL REVIEW	9-3-20

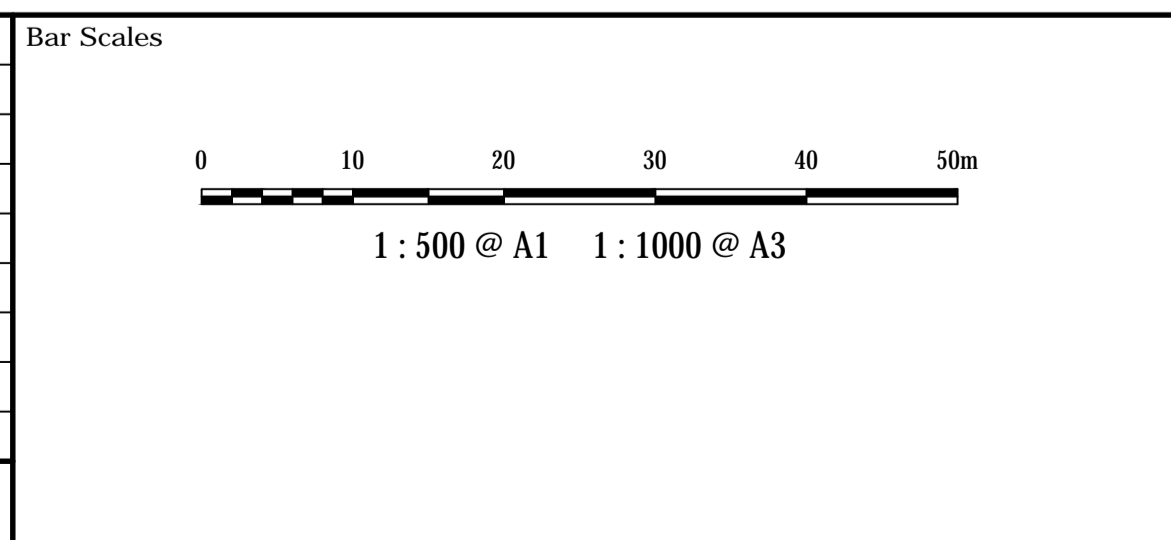

THIS DRAWING CANNOT BE COPIED OR REPRODUCED IN ANY FORM OR USED FOR ANY OTHER PURPOSE OTHER THAN THAT ORIGINALLY INTENDED WITHOUT THE WRITTEN PERMISSION OF AT&L

Client

Drawn	ALS
Designed	ALS
Checked	MM
Approved	PW

Project
LANE DUPLICATION AND INTERSECTION UPGRADE FOR RIVER ST, BALLINA

Title
ROADWORKS PLAN SHEET 10

Civil Engineers and Project Managers

Level 7, 153 Walker Street
North Sydney NSW 2060
ABN 96 130 882 405
Tel: 02 9439 1777
Fax: 02 9923 1055
www.atl.net.au
info@atl.net.au

Status	CONCEPT	A1
Project - Drawing No.	C1114 18-573	Issue B