




B	FINAL CONCEPT DESIGN ISSUE	2-4-20
A	ISSUED FOR COUNCIL REVIEW	9-3-20
Issue	Description	Date



THIS DRAWING CANNOT BE COPIED OR REPRODUCED IN ANY FORM OR USED FOR ANY OTHER PURPOSE OTHER THAN THAT ORIGINALLY INTENDED WITHOUT THE WRITTEN PERMISSION OF AT&L

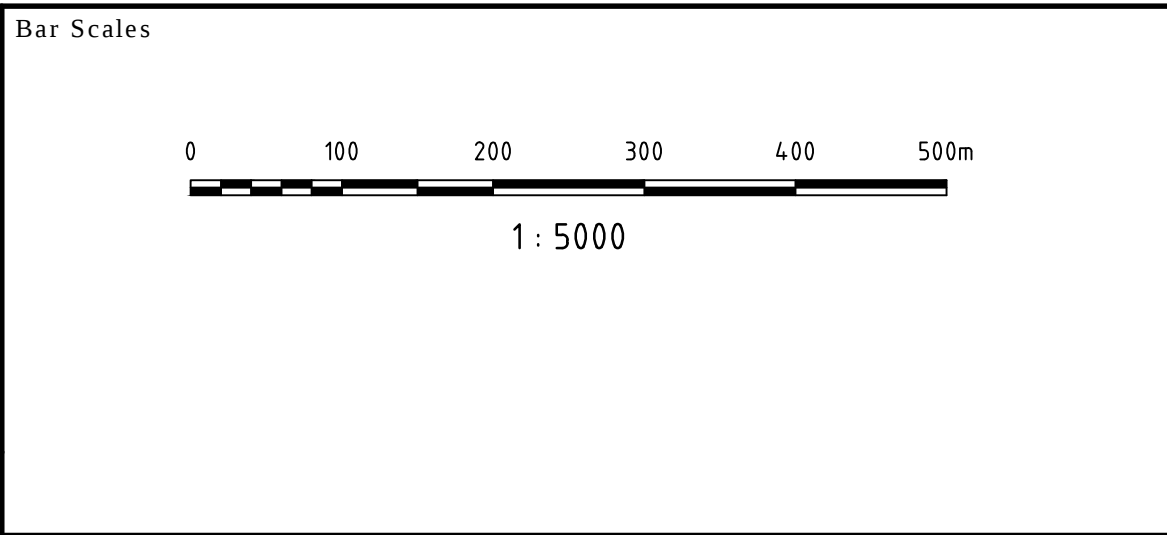


Scales	1 : 5000	Drawn	ALS
		Designed	ALS
Grid	MGA	Checked	MM
Height Datum	AHD	Approved	PW

Project	LANE DUPLICATION AND INTERSECTION UPGRADE FOR RIVER ST, BALLINA
Title	GENERAL ARRANGEMENT PLAN

Civil Engineers and Project Managers		
Level 7, 153 Walker Street North Sydney NSW 2060 ABN 96 130 882 405 Tel: 02 9439 1777 Fax: 02 9923 1055 www.atl.net.au info@atl.net.au		
Status	CONCEPT	A1
Project - Drawing No.	C1003 18-573	Issue B

ADJOINS DRG No C1106

ADJOINS DRG No C1108

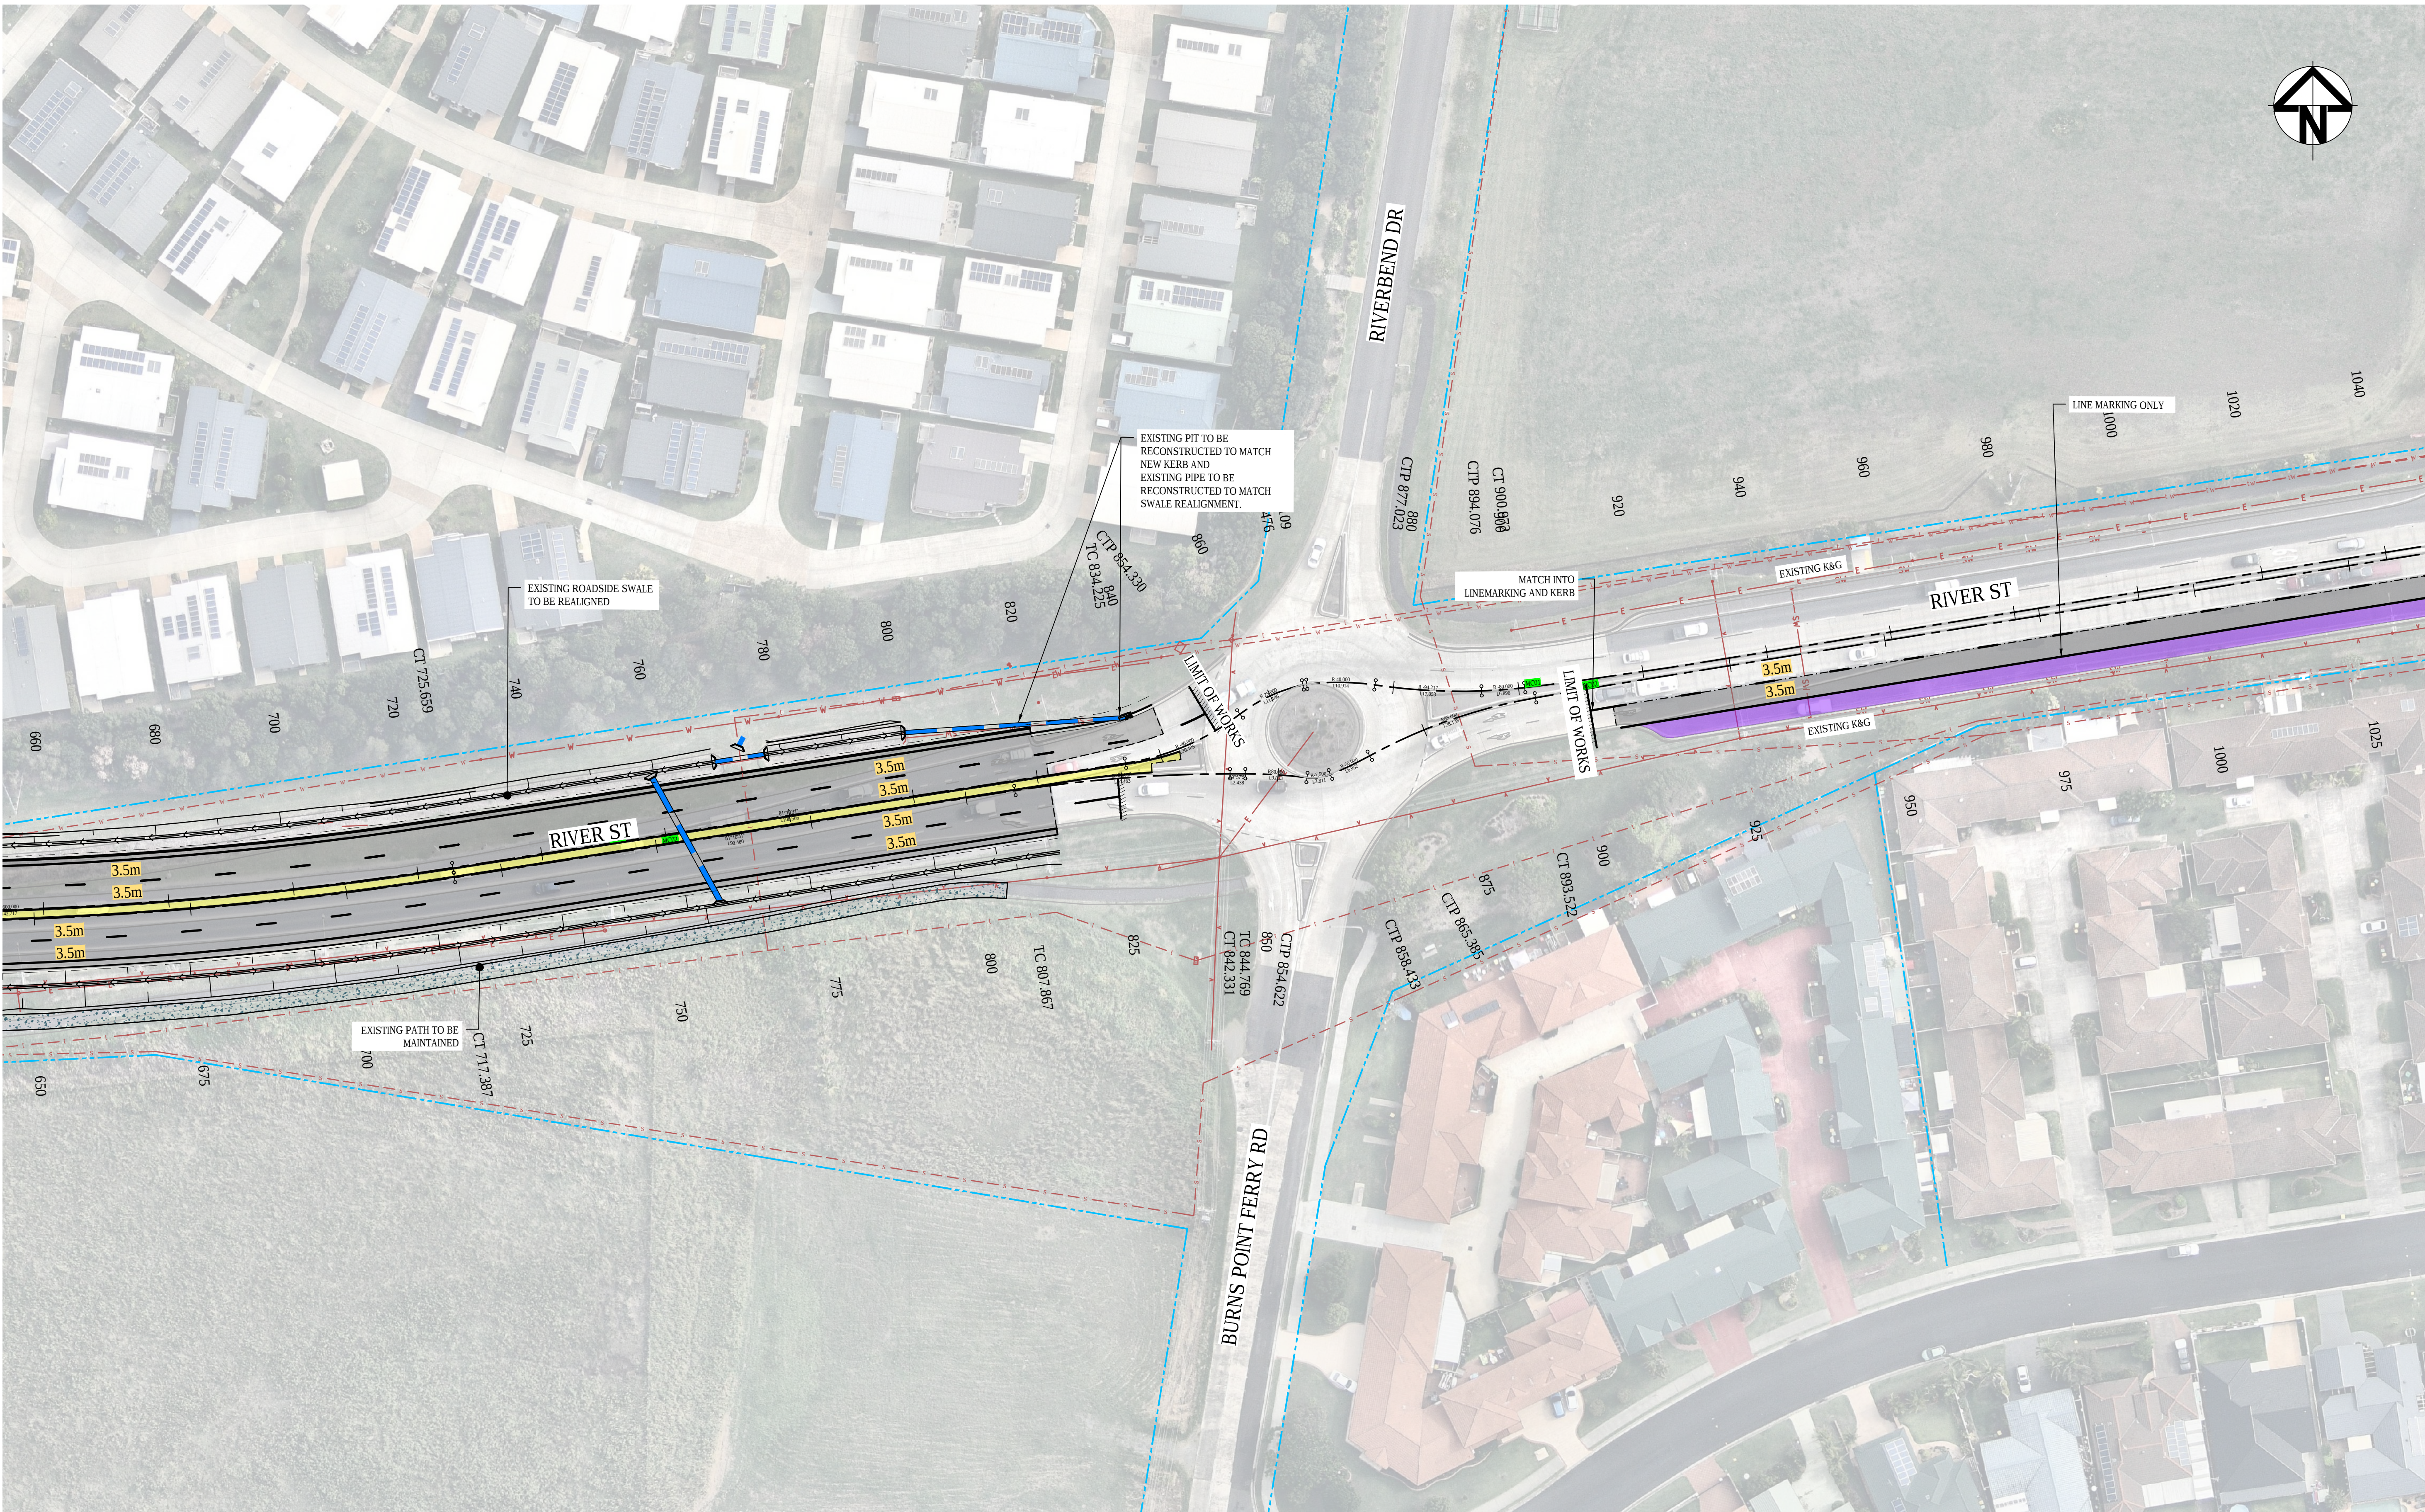

B	FINAL CONCEPT DESIGN ISSUE	2-4-20
A	ISSUED FOR COUNCIL REVIEW	9-3-20
Issue	Description	Date

Bar Scales

THIS DRAWING CANNOT BE COPIED OR REPRODUCED IN ANY FORM OR USED FOR ANY OTHER PURPOSE OTHER THAN THAT ORIGINALLY INTENDED WITHOUT THE WRITTEN PERMISSION OF AT&L

Client




Scales	1 : 500	Drawn	ALS
Grid	MGA	Designed	ALS
Height Datum	AHD	Checked	MM
		Approved	PW

Project	LANE DUPLICATION AND INTERSECTION UPGRADE FOR RIVER ST, BALLINA
Title	ROADWORKS PLAN SHEET 3


Civil Engineers and Project Managers		
	Level 7, 153 Walker Street North Sydney NSW 2060 ABN 96 130 882 405 Tel: 02 9439 1777 Fax: 02 9923 1055 www.atl.net.au info@atl.net.au	
	Status	A1
	CONCEPT	
	Project - Drawing No.	Issue
	C1107	B

ADJOINS DRG No C1107

ADJOINS DRG No C1109

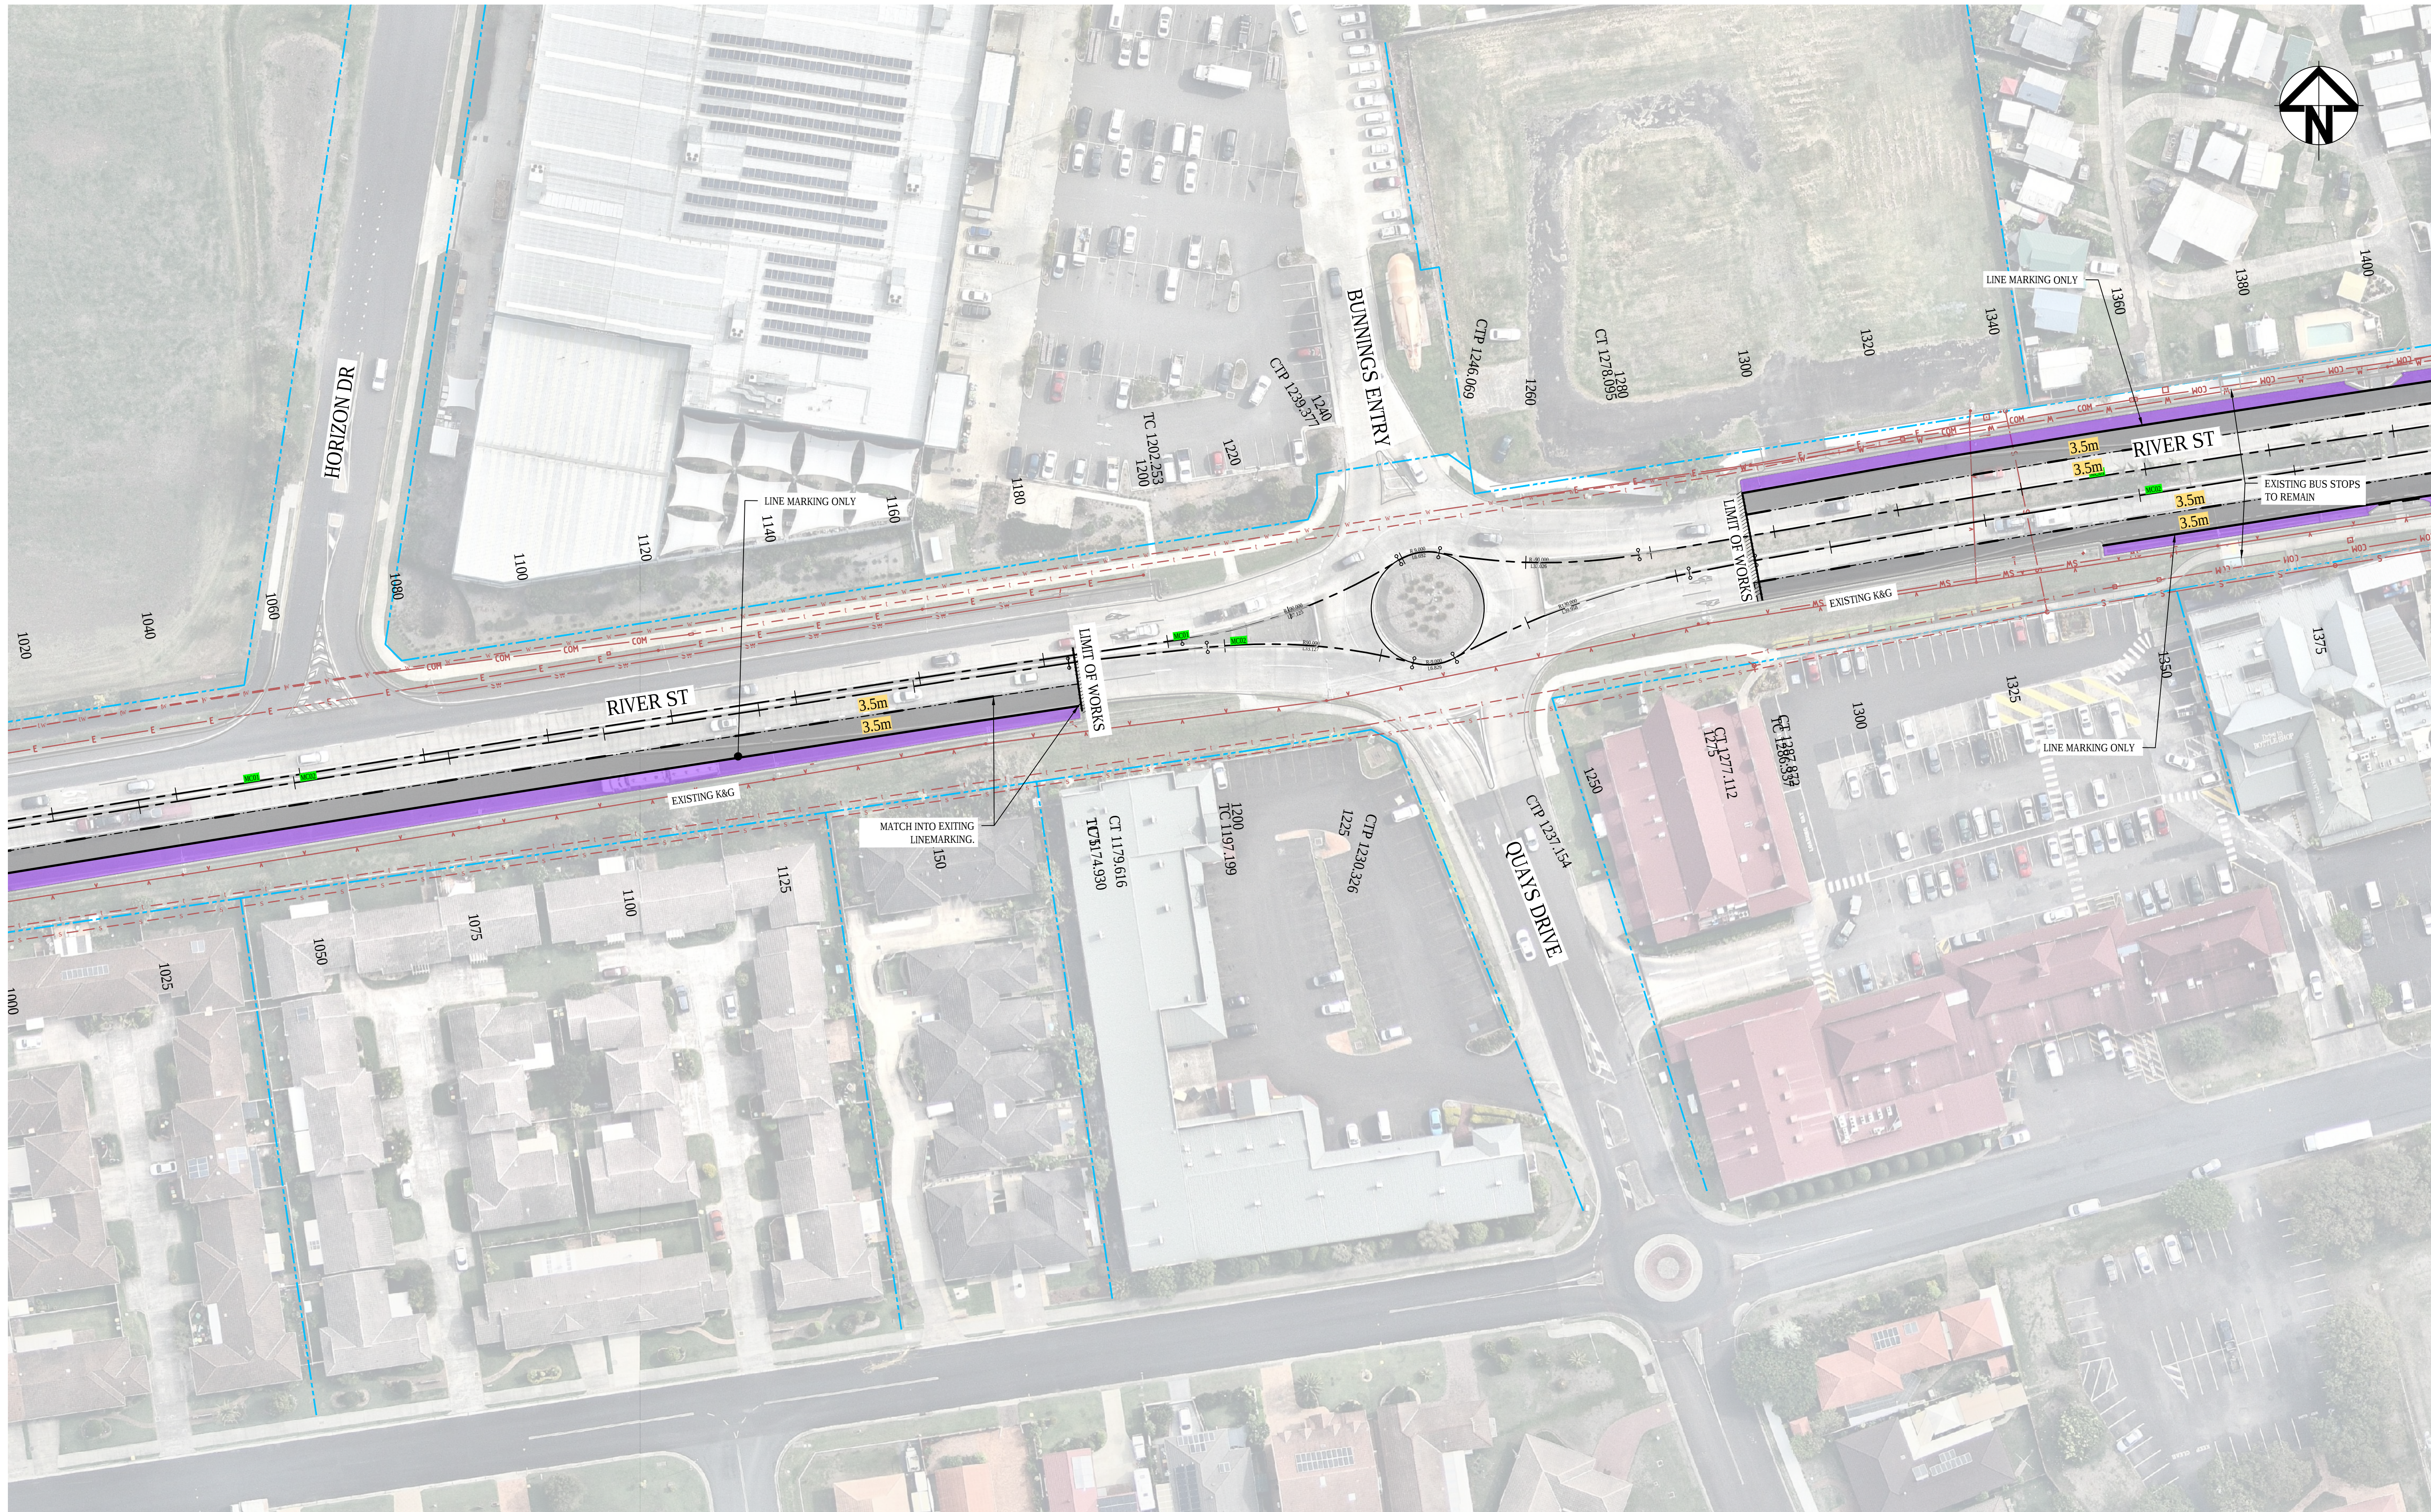

B	FINAL CONCEPT DESIGN ISSUE	2-4-20
A	ISSUED FOR COUNCIL REVIEW	9-3-20
Issue	Description	Date

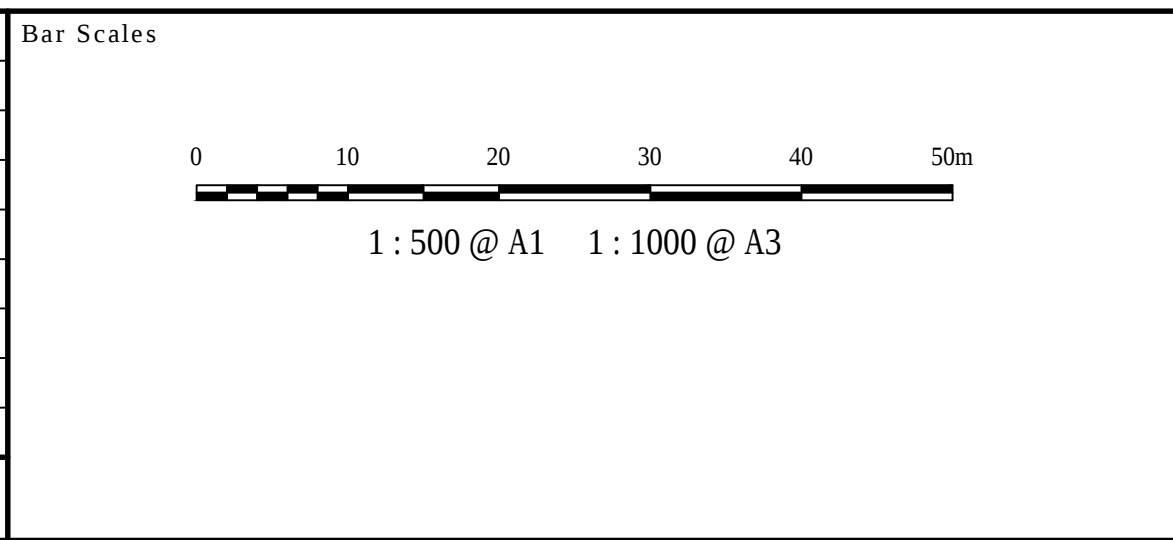

THIS DRAWING CANNOT BE
COPIED OR REPRODUCED IN
ANY FORM OR USED FOR ANY
OTHER PURPOSE OTHER THAN
THAT ORIGINALLY INTENDED
WITHOUT THE WRITTEN
PERMISSION OF AT&L

Client



Scales 1 : 500	Drawn	ALS
	Designed	ALS
Grid MGA	Checked	MM
Height Datum AHD	Approved	PW

Project	LANE DUPLICATION AND INTERSECTION UPGRADE FOR RIVER ST, BALLINA
Title	ROADWORKS PLAN SHEET 4



Level 7, 153 Walker Street
North Sydney NSW 2060
ABN 96 130 882 405
Tel: 02 9439 1777
Fax: 02 9923 1055
www.atl.net.au
info@atl.net.au

Civil Engineers and Project Managers