




Issue	Description	Date
B	FINAL CONCEPT DESIGN ISSUE	2-4-20
A	ISSUED FOR COUNCIL REVIEW	9-3-20



THIS DRAWING CANNOT BE COPIED OR REPRODUCED IN ANY FORM OR USED FOR ANY OTHER PURPOSE OTHER THAN THAT ORIGINALLY INTENDED WITHOUT THE WRITTEN PERMISSION OF AT&L

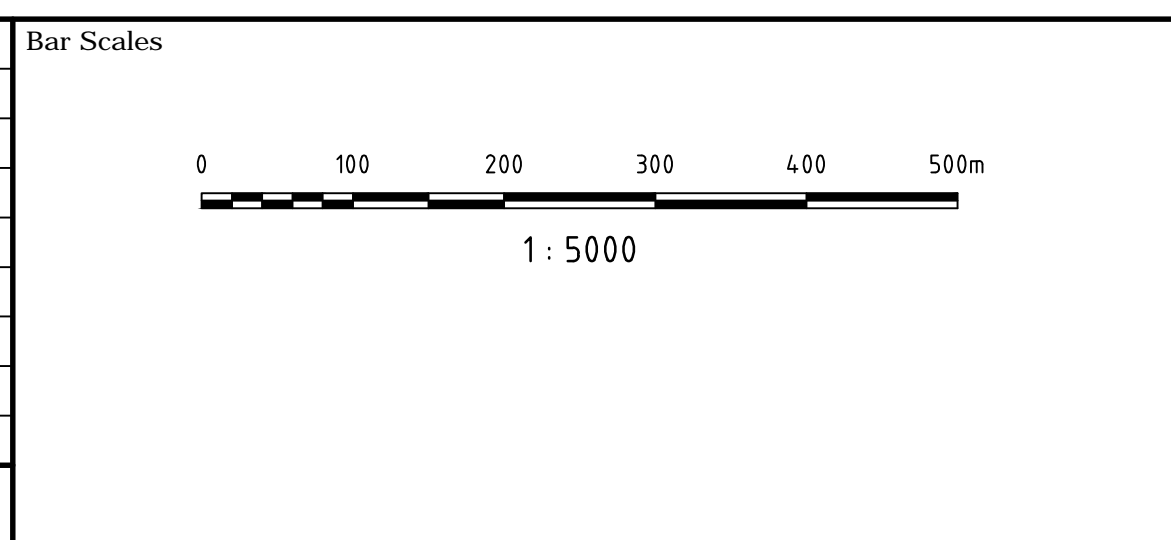


Scales 1 : 5000	Drawn	ALS
	Designed	ALS
Grid MGA	Checked	MM
	Approved	PW
Height Datum AHD		

Project	LANE DUPLICATION AND INTERSECTION UPGRADE FOR RIVER ST, BALLINA
Title	GENERAL ARRANGEMENT PLAN

Civil Engineers and Project Managers	
<b>at&amp;l</b>	
Level 7, 153 Walker Street North Sydney NSW 2060 ABN 96 130 882 405 Tel: 02 9439 1777 Fax: 02 9923 1055 www.atl.net.au info@atl.net.au	
Status	CONCEPT
Project - Drawing No.	C1003 18-573
Issue	B




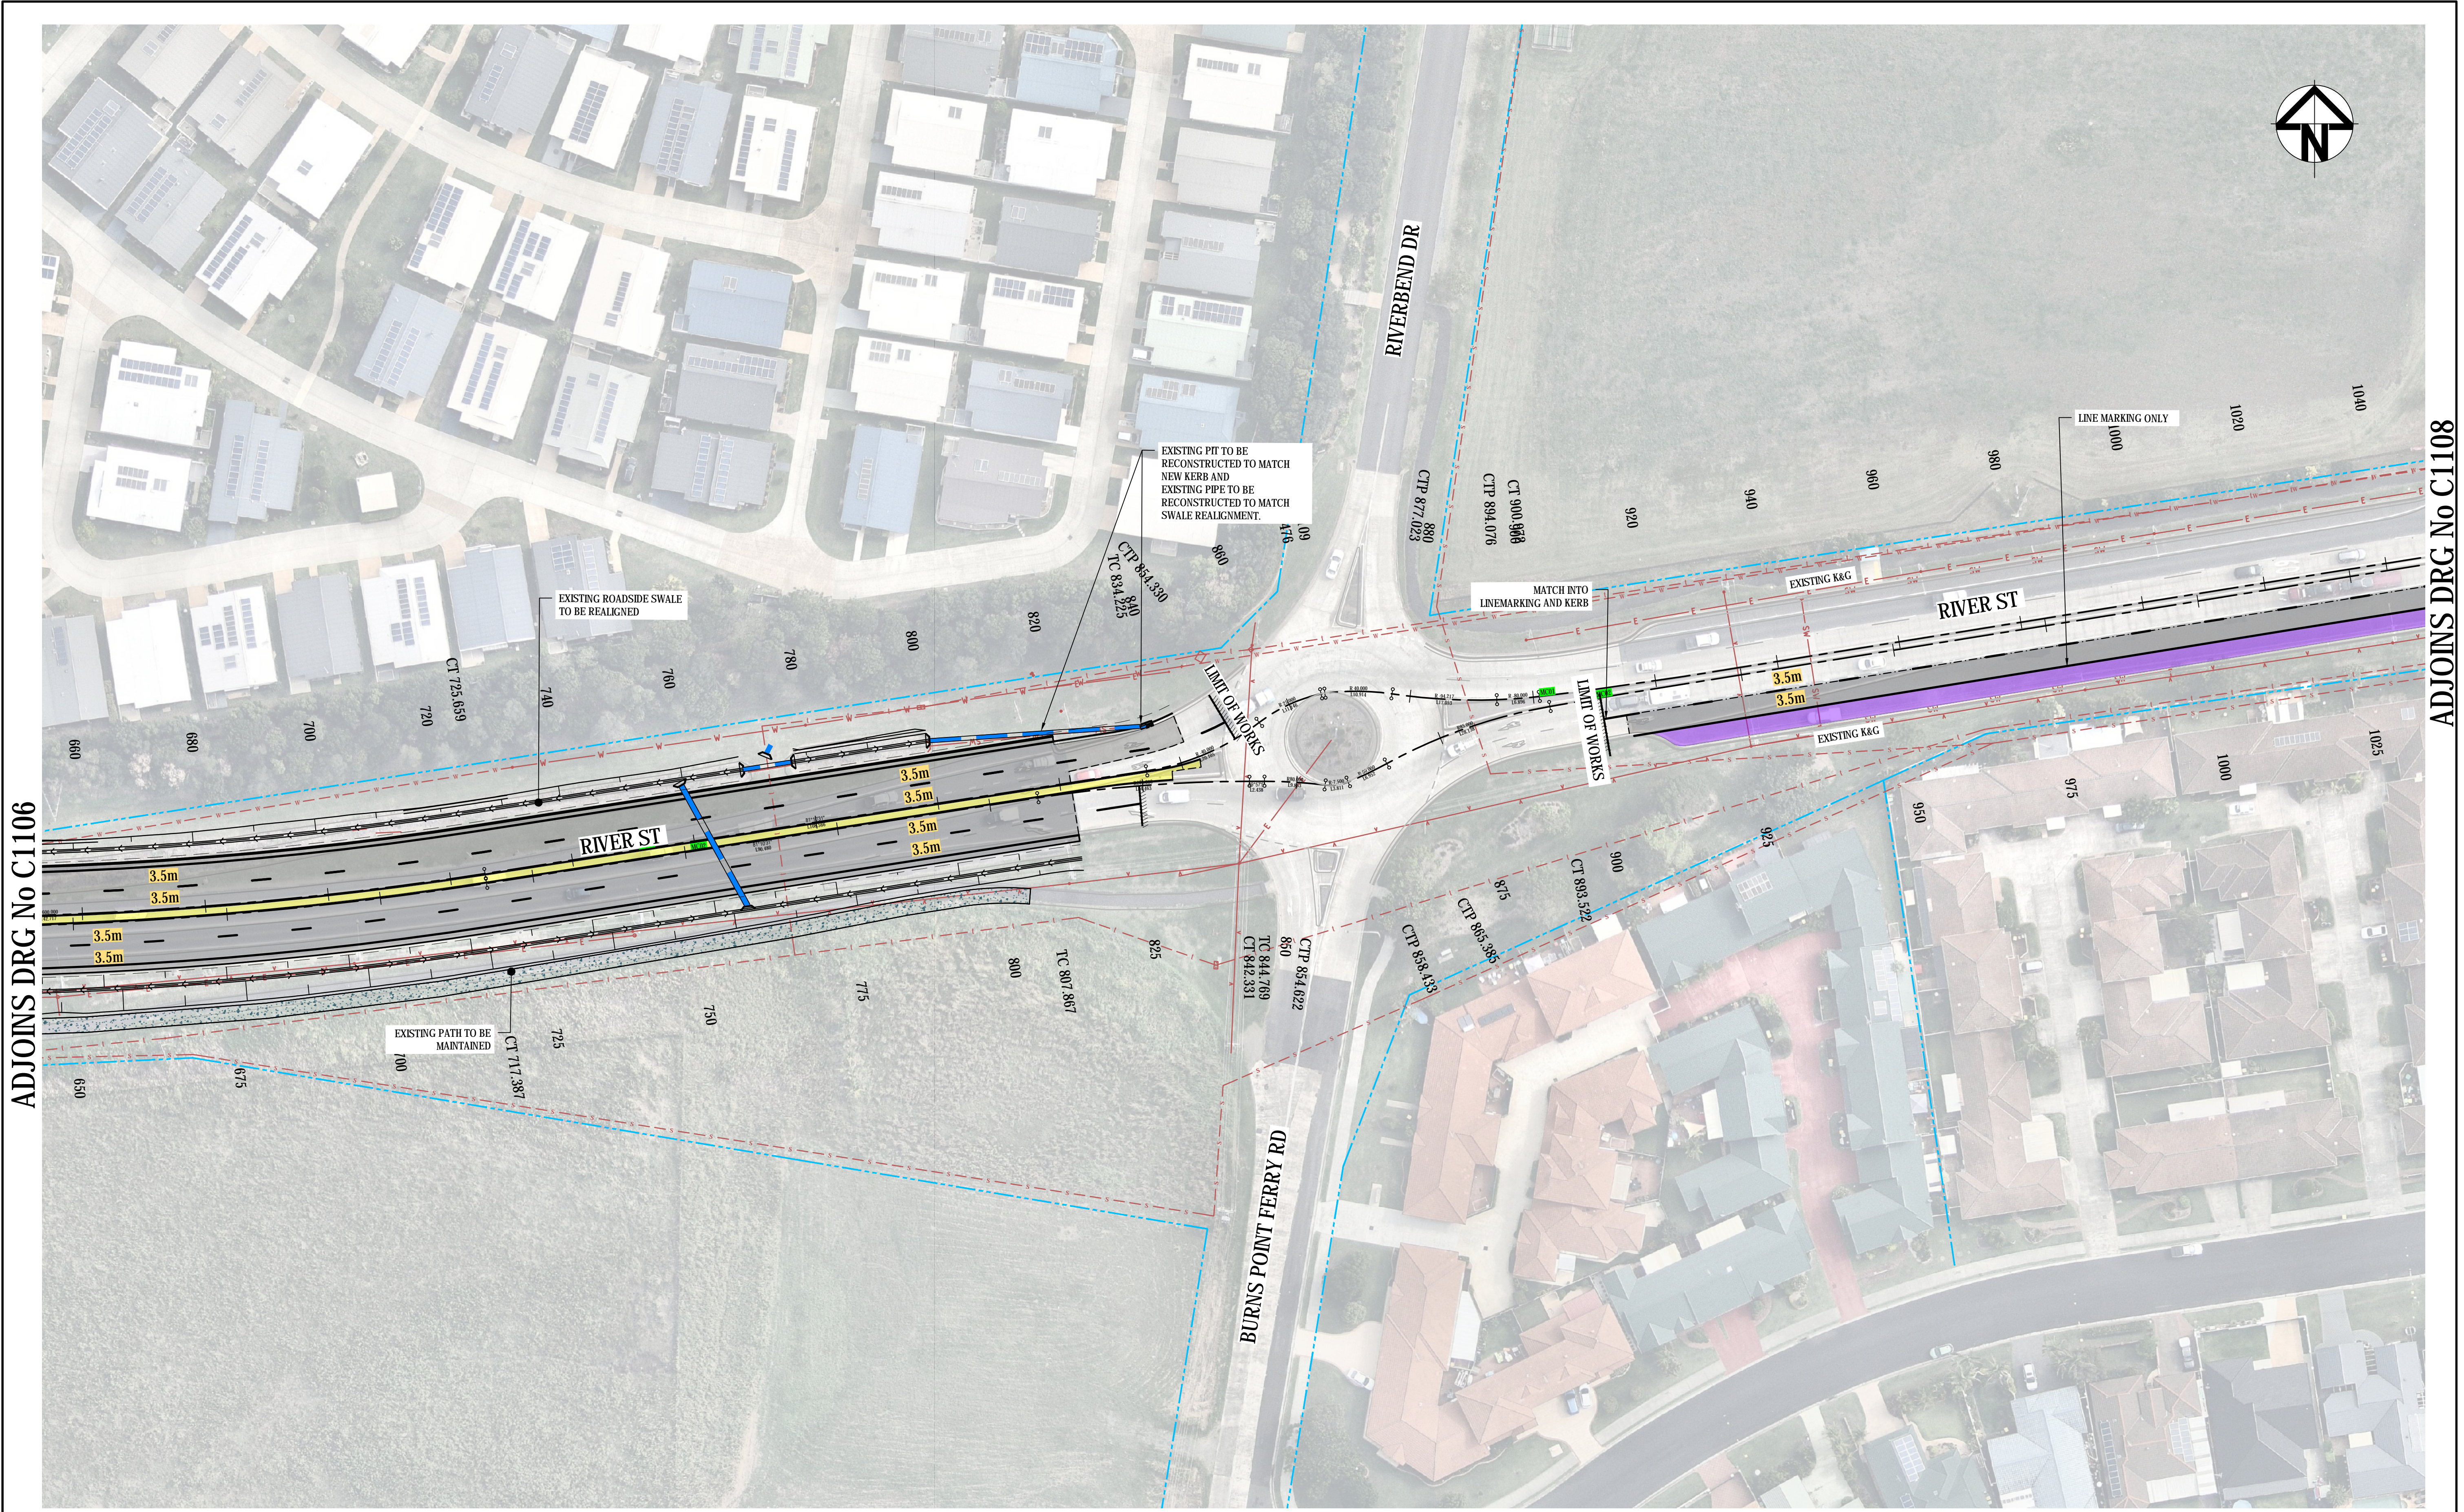

ADJOINS DRG No C1106

ADJOINS DRG No C1108

Issue	Description	Date
B	FINAL CONCEPT DESIGN ISSUE	2-4-20
A	ISSUED FOR COUNCIL REVIEW	9-3-20

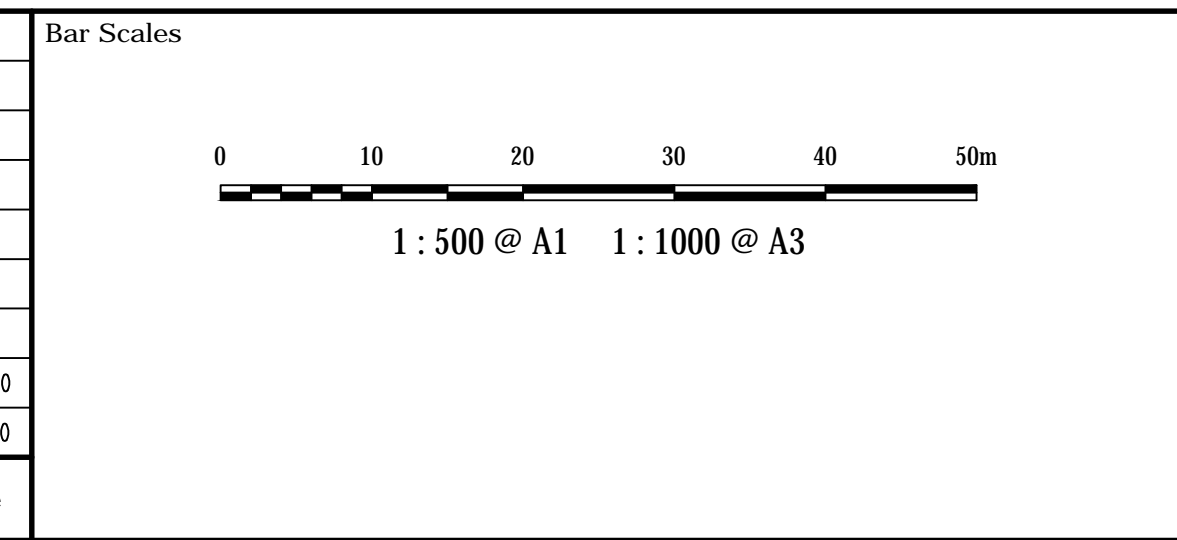

THIS DRAWING CANNOT BE COPIED OR REPRODUCED IN ANY FORM OR USED FOR ANY OTHER PURPOSE OTHER THAN THAT ORIGINALLY INTENDED WITHOUT THE WRITTEN PERMISSION OF AT&L



Scale	1 : 500	Drawn	ALS
		Designed	ALS
Grid	MGA	Checked	MM
Height Datum	AHD	Approved	PW


Project	LANE DUPLICATION AND INTERSECTION UPGRADE FOR RIVER ST, BALLINA
Title	ROADWORKS PLAN SHEET 3

Civil Engineers and Project Managers		
<b>at&amp;l</b>		
Level 7, 153 Walker Street North Sydney NSW 2060 ABN 96 130 882 405 Tel: 02 9439 1777 Fax: 02 9923 1055 www.atl.net.au info@atl.net.au		
Status	CONCEPT	A1
Project - Drawing No.	C1107 18-573	Issue
		B



ADJOINS DRG No C1107

ADJOINS DRG No C1109

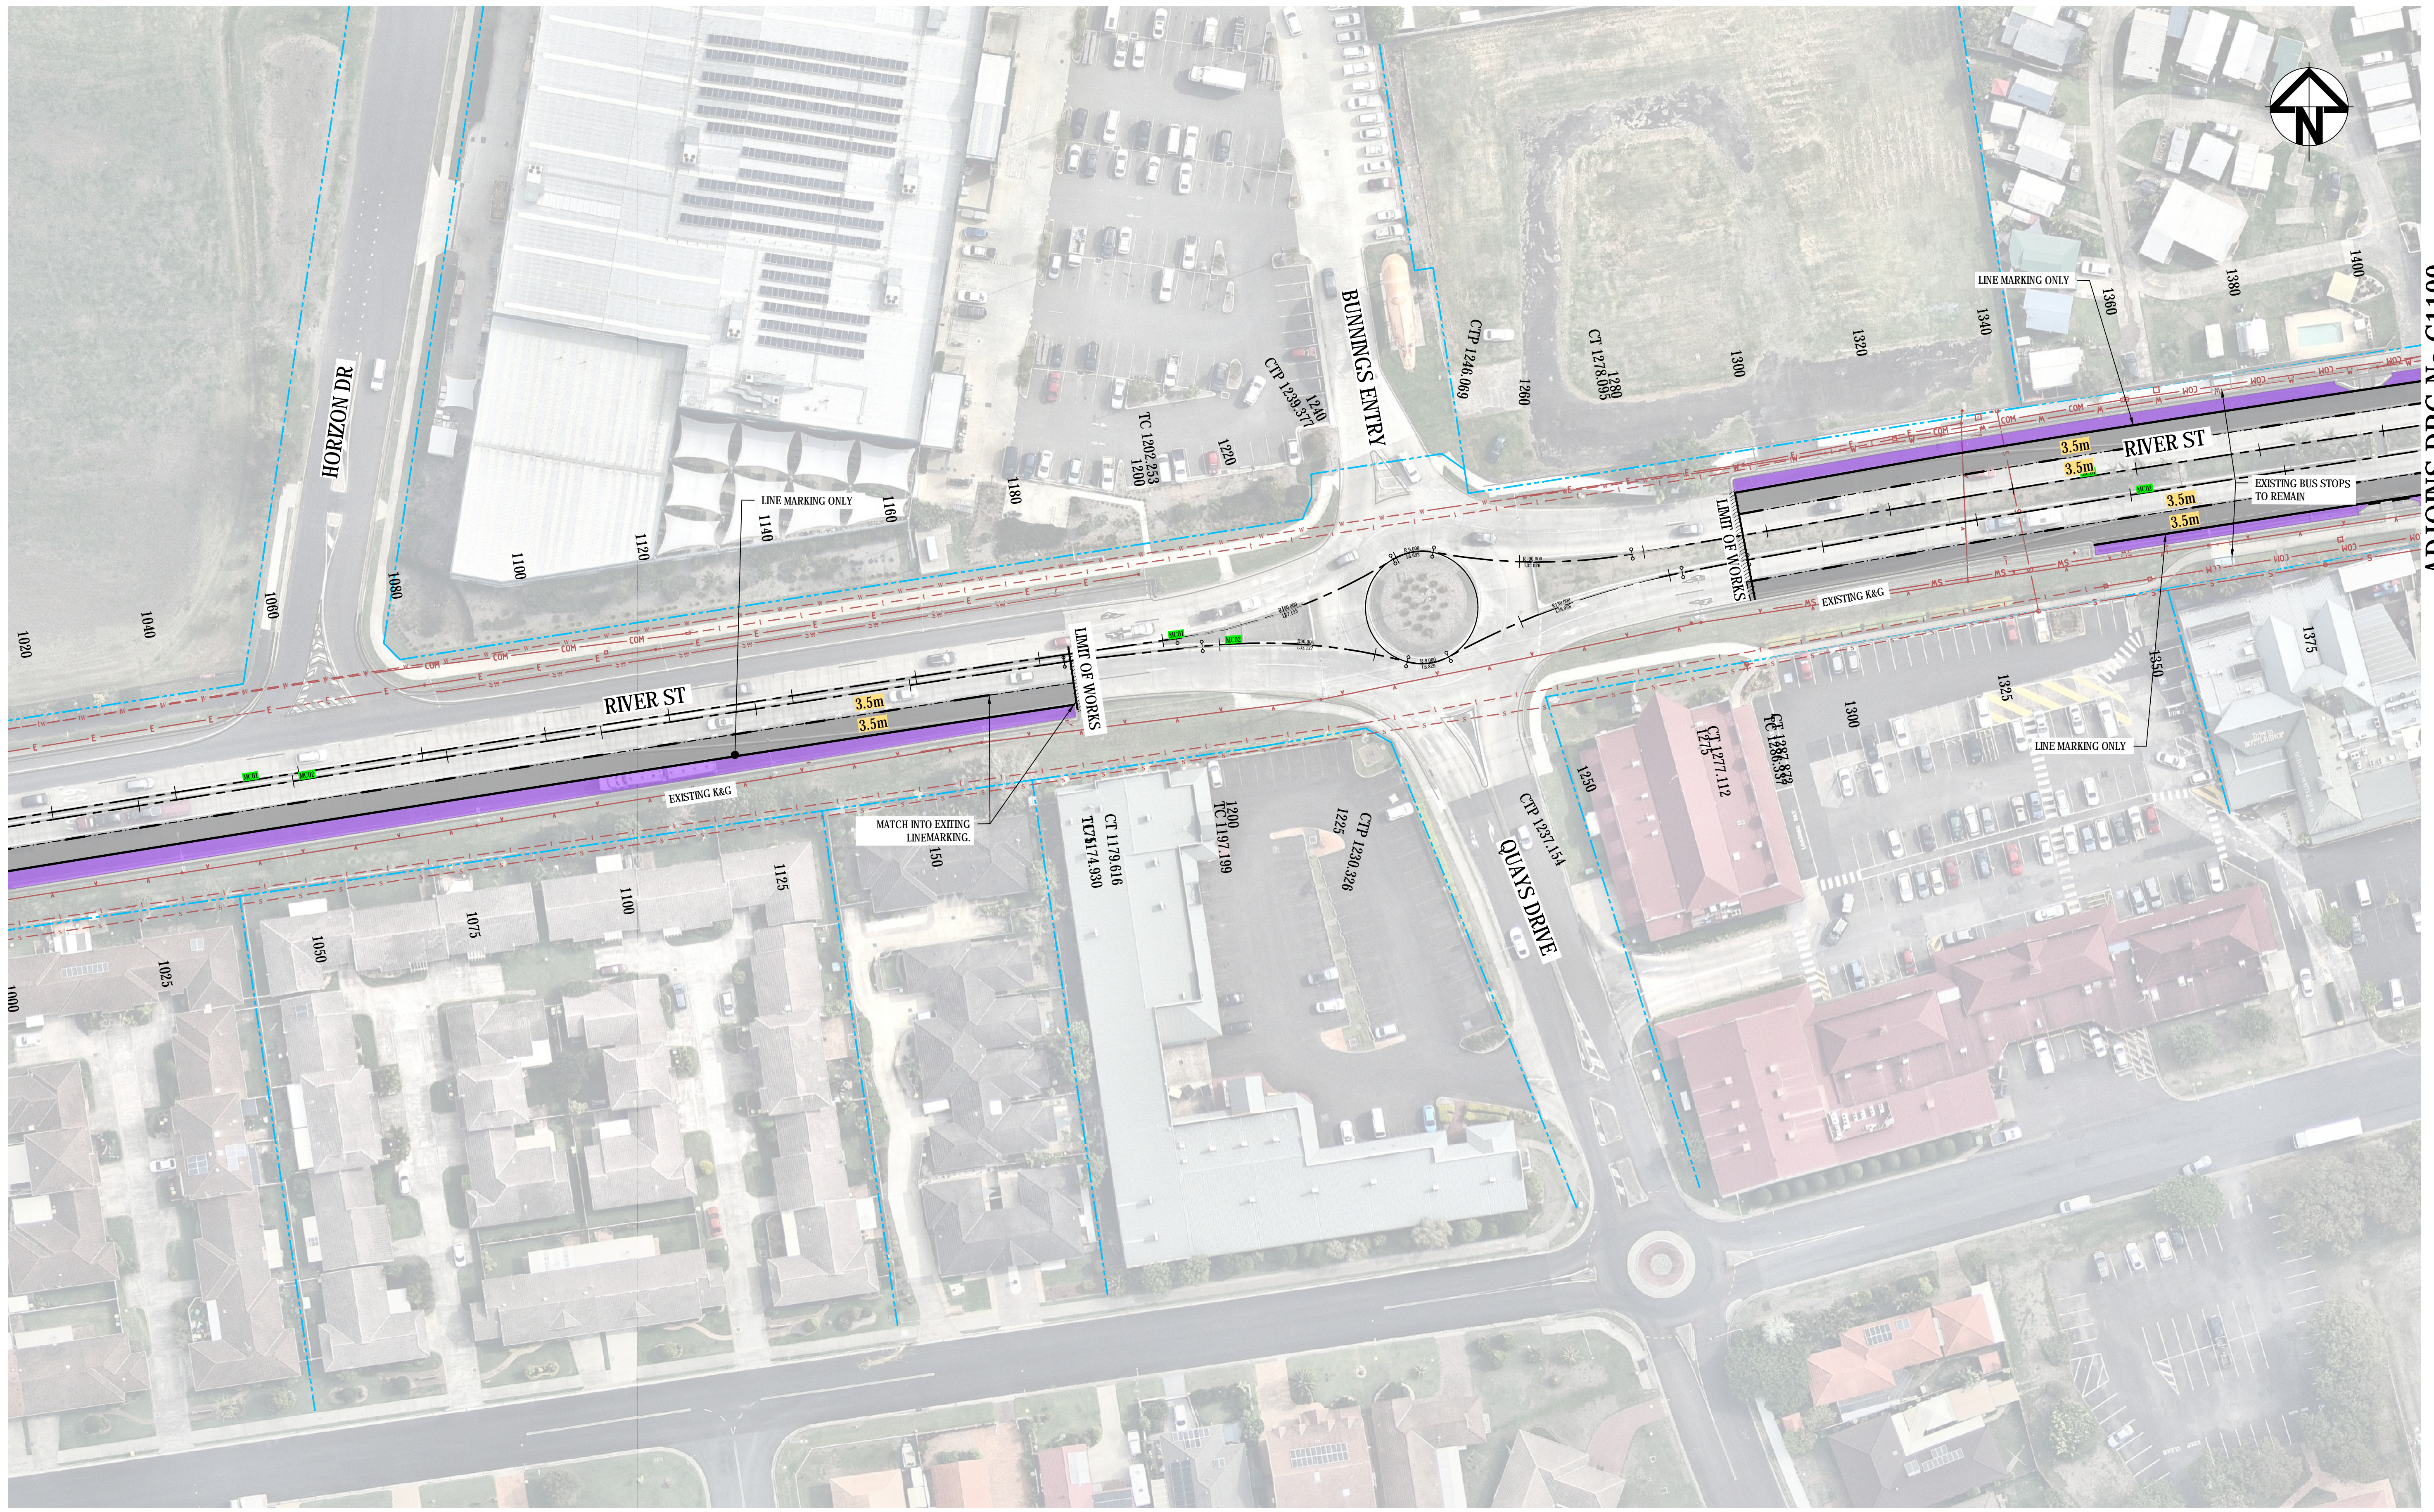

Issue	Description	Date
B	FINAL CONCEPT DESIGN ISSUE	2-4-20
A	ISSUED FOR COUNCIL REVIEW	9-3-20

Bar Scales

1 : 500 @ A1    1 : 1000 @ A3

THIS DRAWING CANNOT BE COPIED OR REPRODUCED IN ANY FORM OR USED FOR ANY OTHER PURPOSE OTHER THAN THAT ORIGINALLY INTENDED WITHOUT THE WRITTEN PERMISSION OF AT&L

Client

Drawn	ALS
Designed	ALS
Checked	MM
Approved	PW

Project  
**LANE DUPLICATION AND INTERSECTION UPGRADE FOR RIVER ST, BALLINA**

Title  
**ROADWORKS PLAN SHEET 4**

Civil Engineers and Project Managers


Level 7, 153 Walker Street  
North Sydney NSW 2060  
ABN 96 130 882 405  
Tel: 02 9439 1777  
Fax: 02 9923 1055  
www.atl.net.au  
info@atl.net.au

Status	CONCEPT	A1
Project - Drawing No.	C1108 18-573	Issue B





Issue	Description	Date
B	FINAL CONCEPT DESIGN ISSUE	2-4-20
A	ISSUED FOR COUNCIL REVIEW	9-3-20

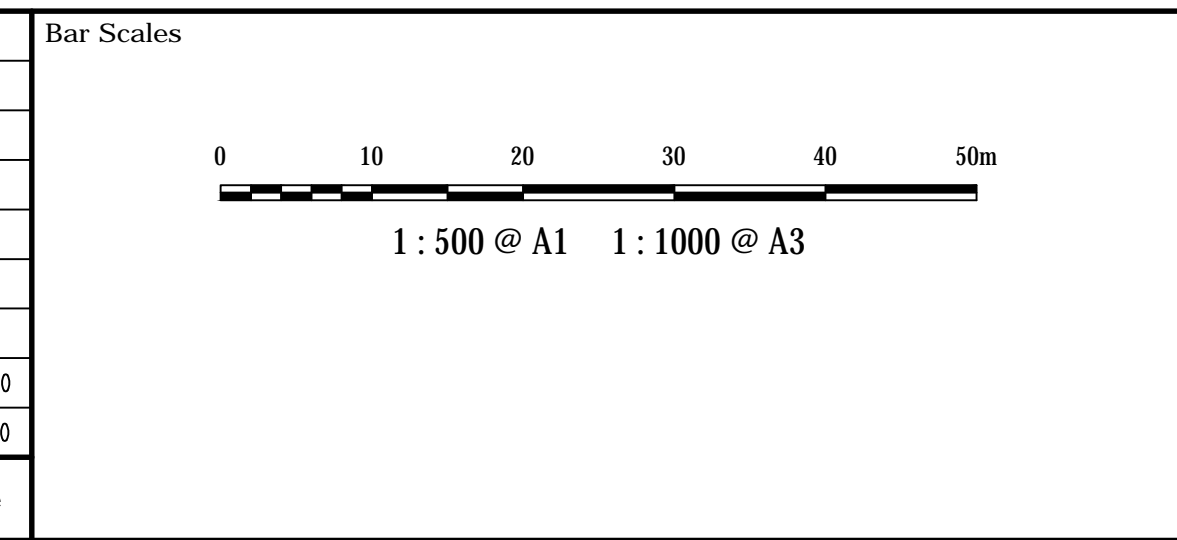

THIS DRAWING CANNOT BE COPIED OR REPRODUCED IN ANY FORM OR USED FOR ANY OTHER PURPOSE OTHER THAN THAT ORIGINALLY INTENDED WITHOUT THE WRITTEN PERMISSION OF AT&L




Scale	1 : 500	Drawn	ALS
		Designed	ALS
Grid	MGA	Checked	MM
Height Datum	AHD	Approved	PW

Project **LANE DUPLICATION AND INTERSECTION UPGRADE FOR RIVER ST, BALLINA**

Title **ROADWORKS PLAN SHEET 5**

Civil Engineers and Project Managers	
<b>at&amp;l</b>	
Level 7, 153 Walker Street North Sydney NSW 2060 ABN 96 130 882 405 Tel: 02 9439 1777 Fax: 02 9923 1055 www.atl.net.au info@atl.net.au	
Status	CONCEPT
Project - Drawing No.	C1109 18-573
Issue	B




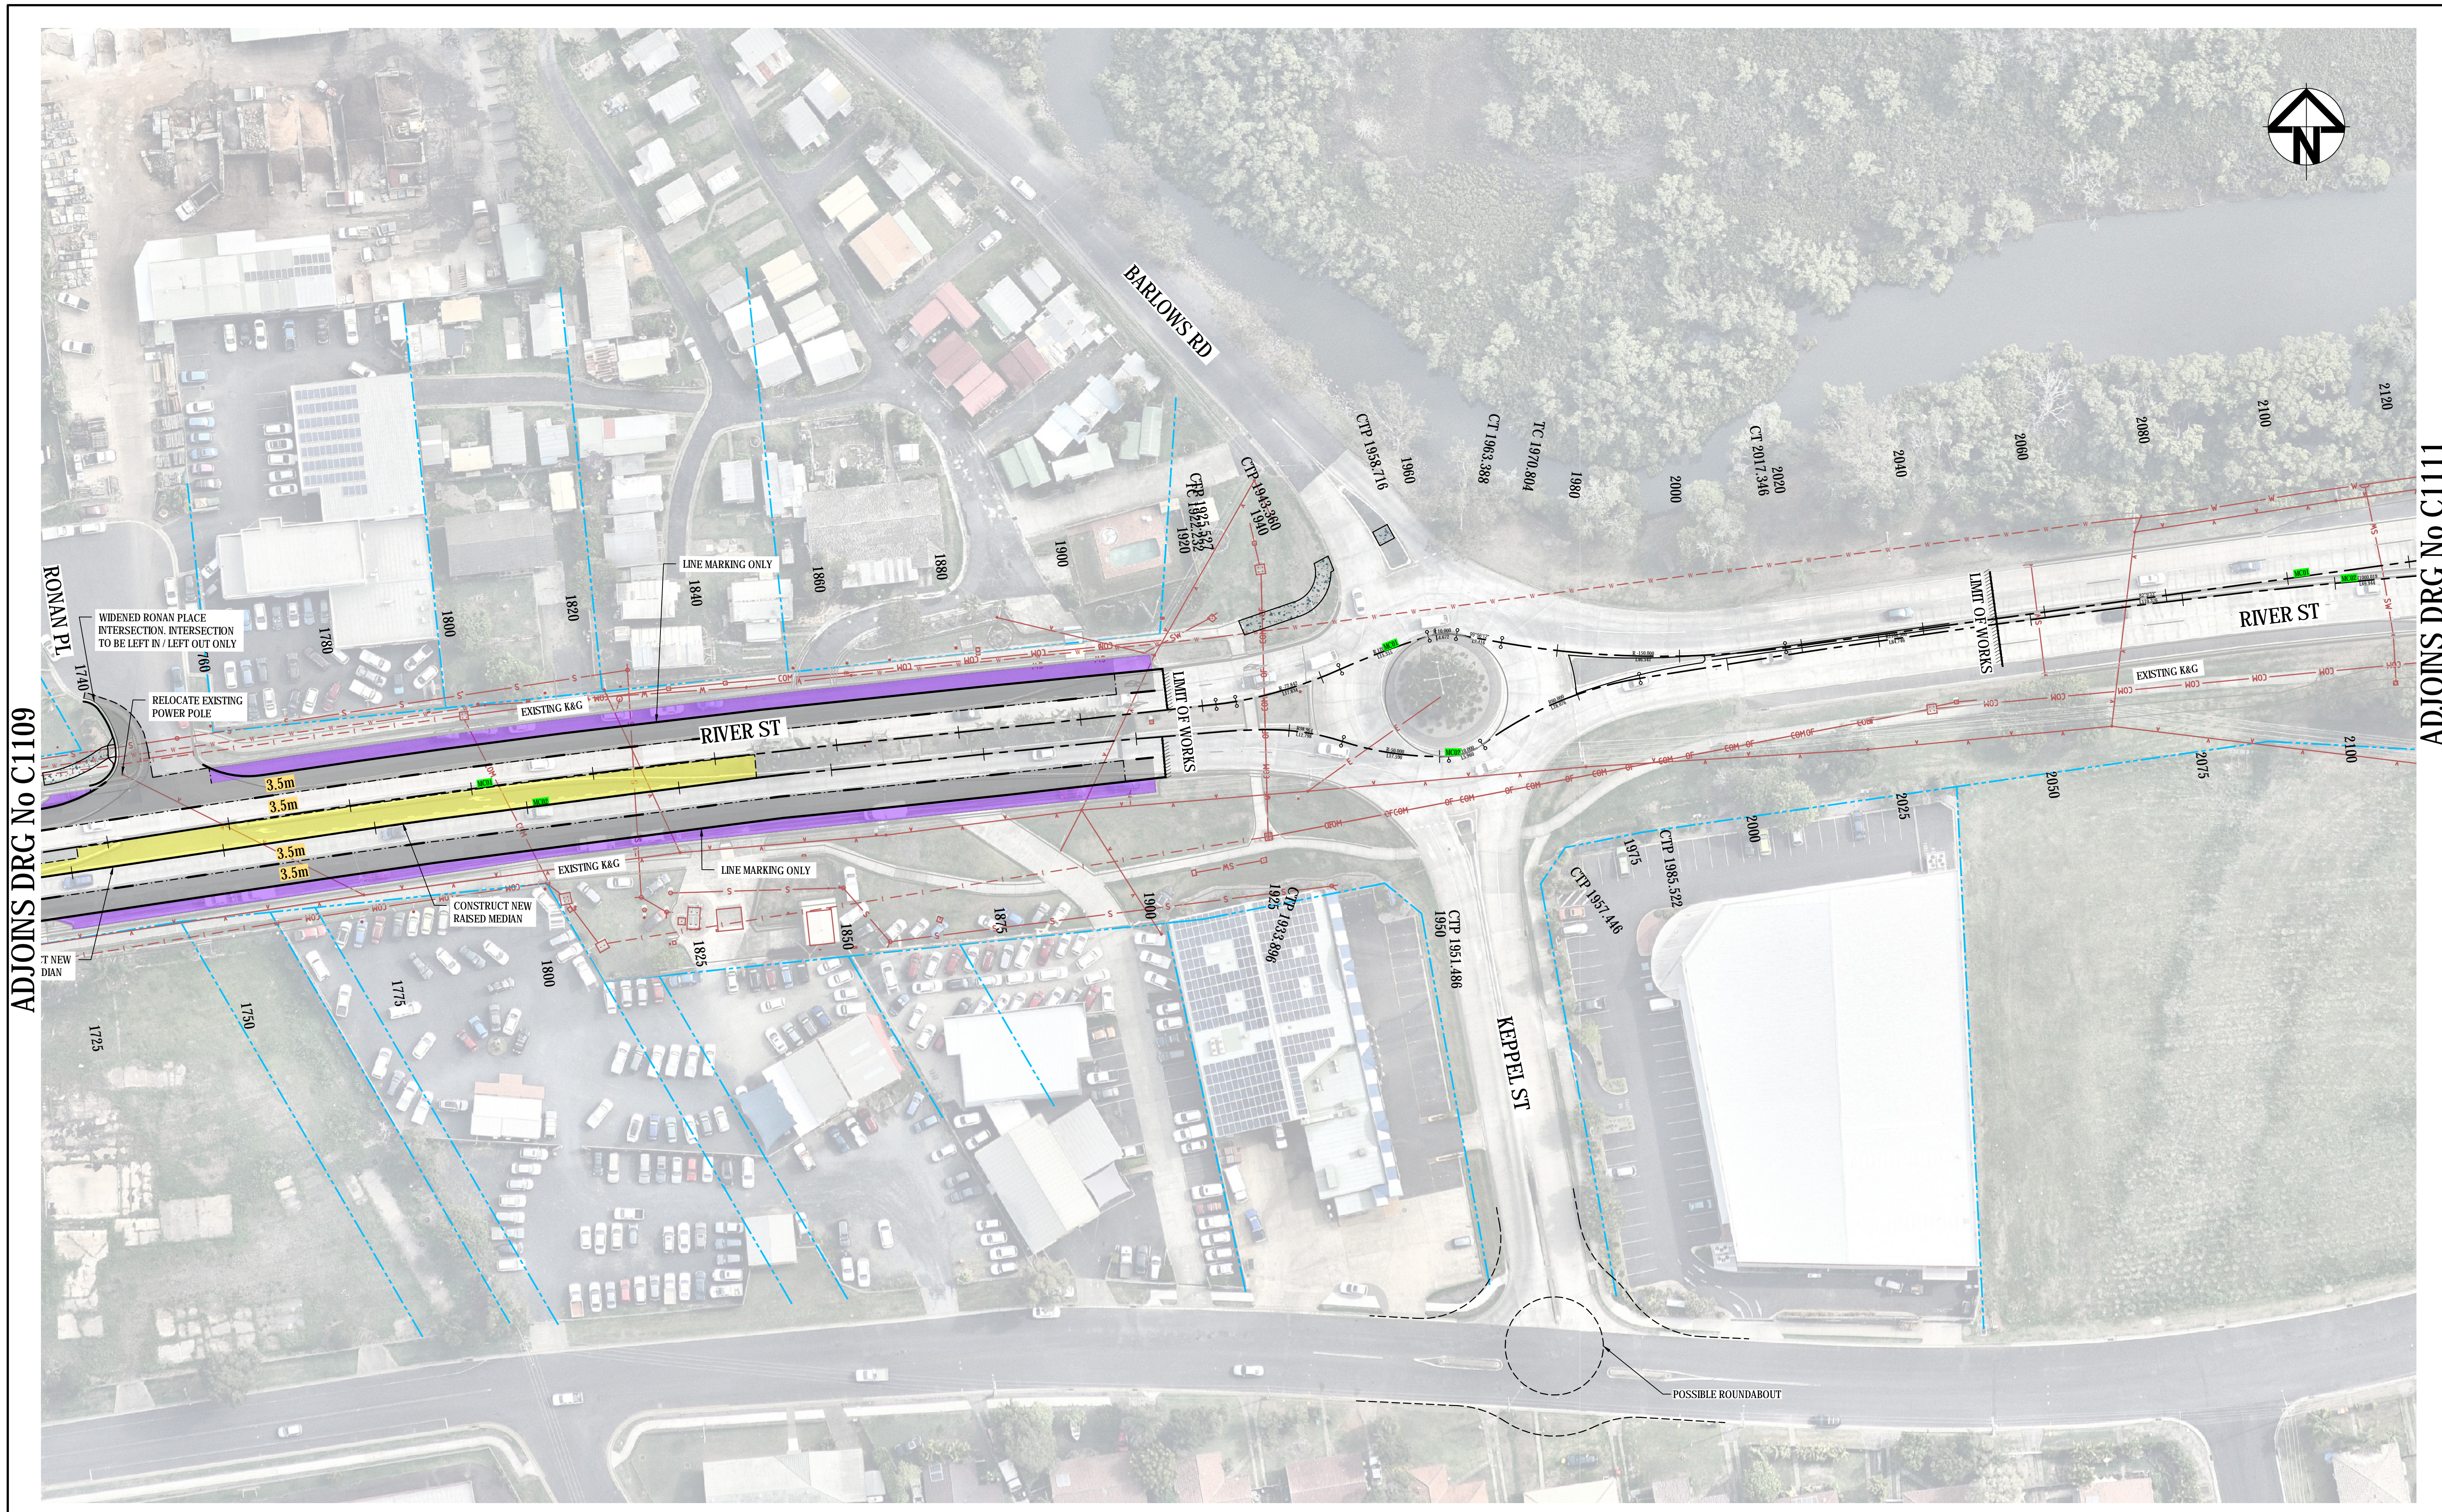

ADJOINS DRG No C1109

ADJOINS DRG No C1111

Issue	Description	Date
B	FINAL CONCEPT DESIGN ISSUE	2-4-20
A	ISSUED FOR COUNCIL REVIEW	9-3-20

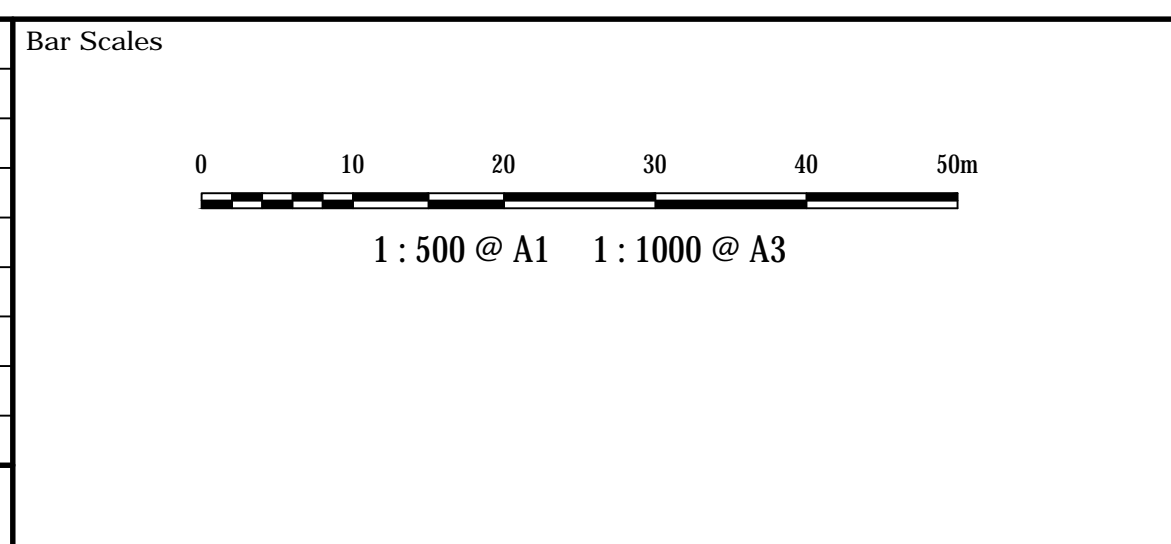

THIS DRAWING CANNOT BE COPIED OR REPRODUCED IN ANY FORM OR USED FOR ANY OTHER PURPOSE OTHER THAN THAT ORIGINALLY INTENDED WITHOUT THE WRITTEN PERMISSION OF AT&L



Scales	1 : 500	Drawn	ALS
		Designed	ALS
Grid	MGA	Checked	MM
Height Datum	AHD	Approved	PW

Project	LANE DUPLICATION AND INTERSECTION UPGRADE FOR RIVER ST, BALLINA	
Title	ROADWORKS PLAN SHEET 6	

Civil Engineers and Project Managers		
<b>at&amp;l</b>		
Level 7, 153 Walker Street North Sydney NSW 2060 ABN 96 130 882 405 Tel: 02 9439 1777 Fax: 02 9923 1055 www.atl.net.au info@atl.net.au		
Status	CONCEPT	A1
Project - Drawing No.	C1110 18-573	Issue B